


CONNECTING CORRIDOR
BUILDING 75 TO BUILDING 76
NO SCALE

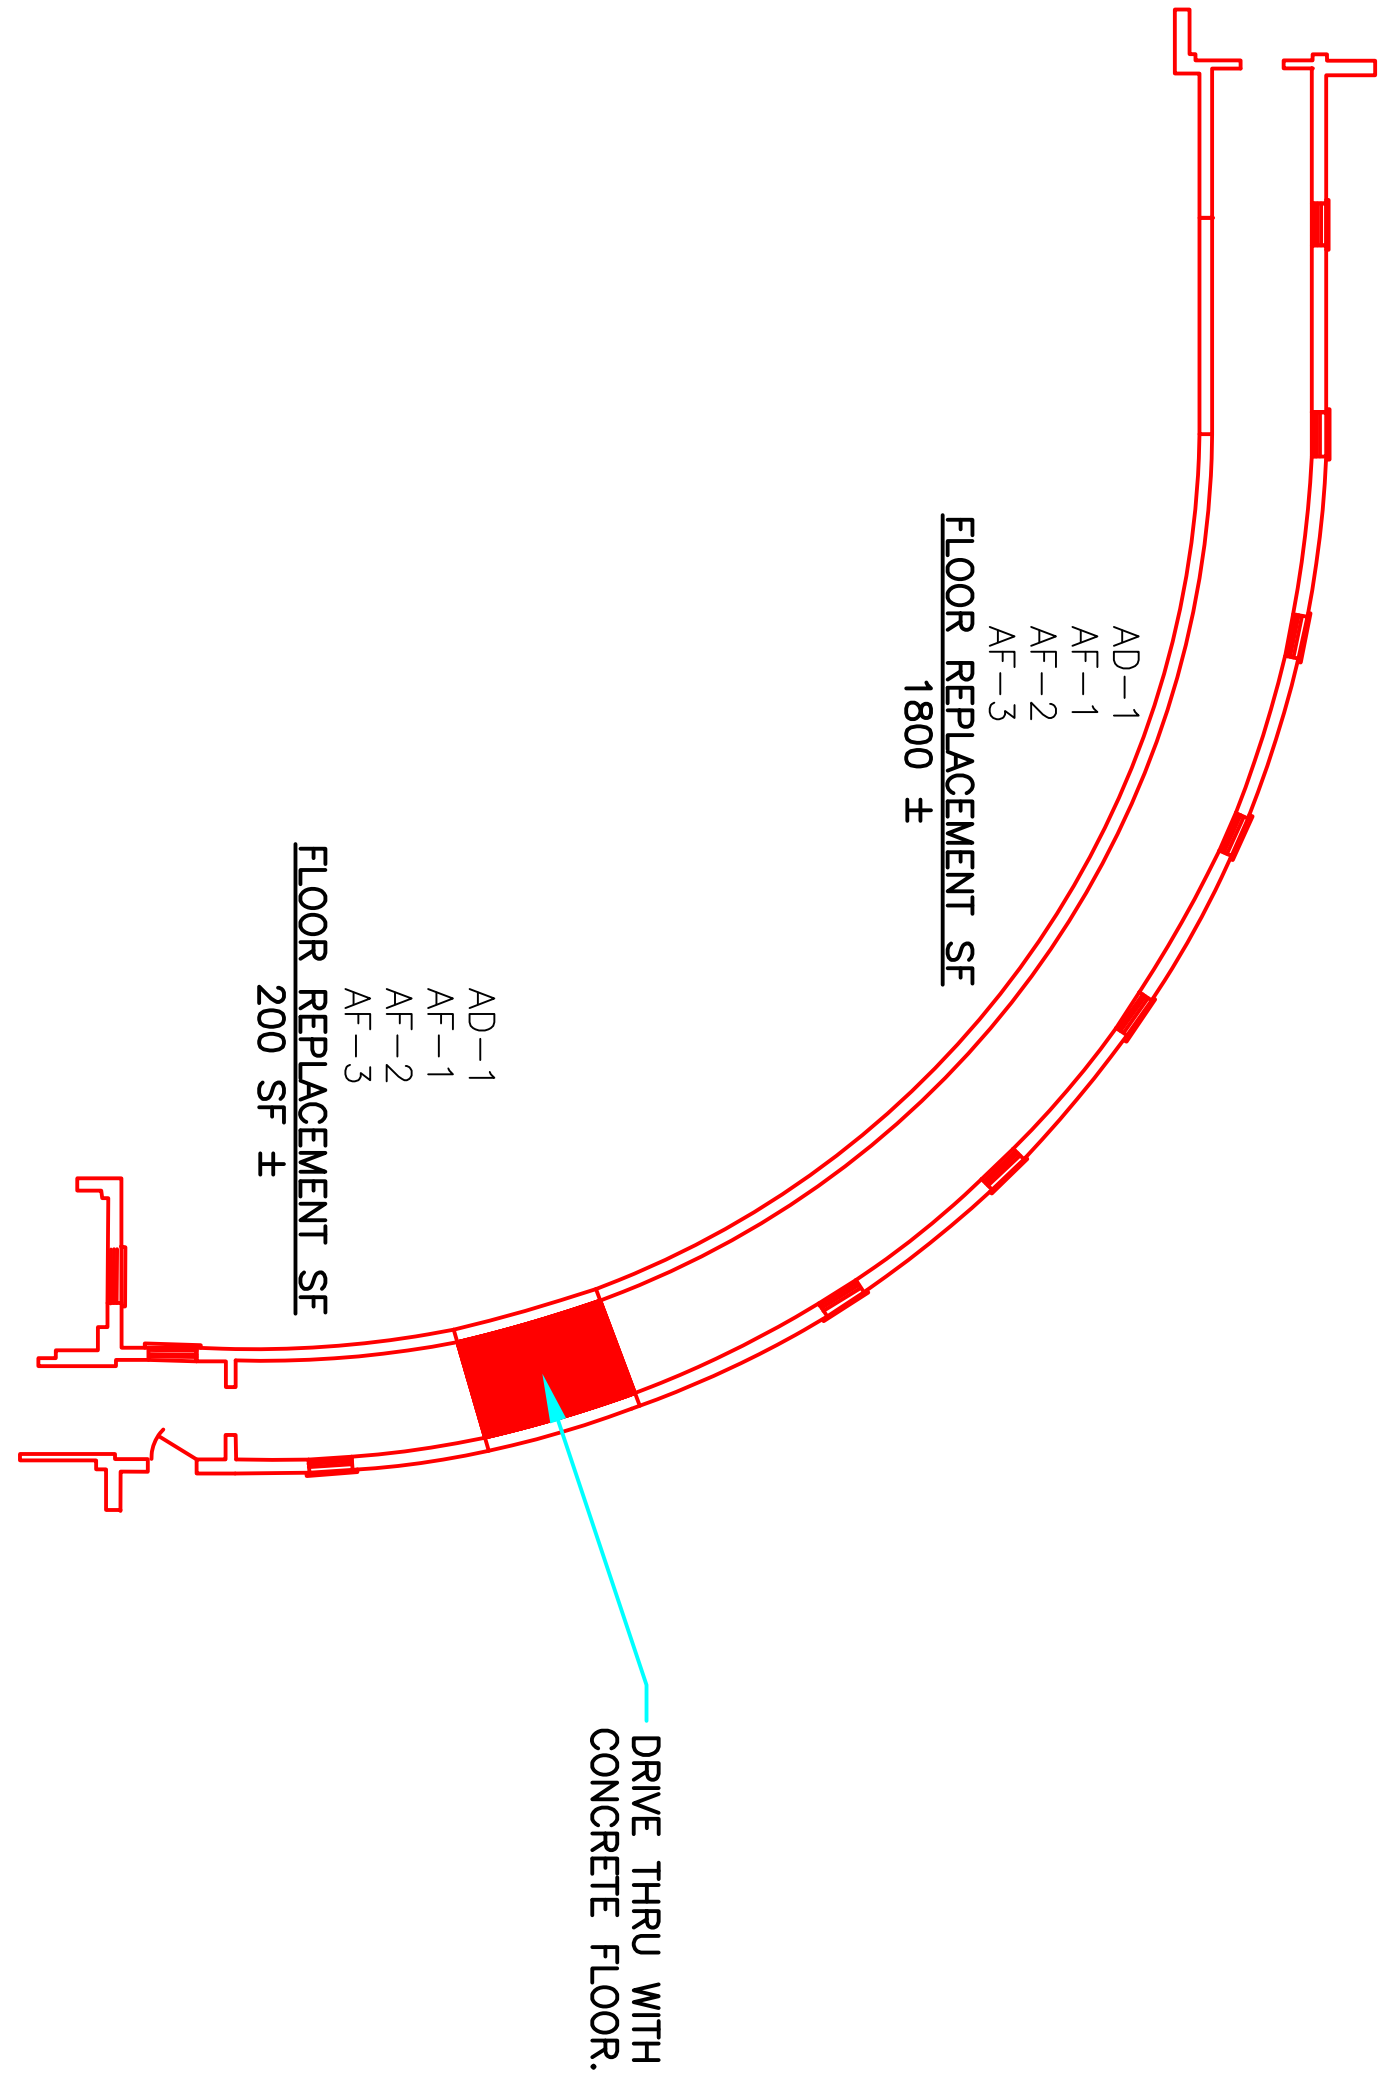

CONNECTING CORRIDOR
BUILDING 76 TO BUILDING 77
NO SCALE

FLOORING NOTES:

AD-1 CONTRACTOR SHALL PERFORM TILE/TILE SETTING BED FLOOR DEMOLITION. CONTRACTOR SHALL RESURFACE FLOOR SURFACE WITH A CEMENTITIOUS FLOOR LEVELING COMPOUND THAT MEETS ALL REQUIREMENTS FOR NEW CONCRETE FLOOR COATING PRODUCT. CONTRACTOR SHALL PROVIDE/INSTALL ALL NEW FLOOR COATING MATERIALS THAT SHALL BE A CEMENTITIOUS URETHANE SYSTEM PRODUCT.

AF-1 CONTRACTOR SHALL HAVE TO PERFORM ALL WORK AFTER NORMAL BUSINESS HOURS AND ON WEEKENDS .

AF-2 CONTRACTOR SHALL REPAIR (MATCHING EXISTING) SPLAYED FLOOR/WALL BASE AFTER FLOOR QUARRY TILE REMOVAL.

AF-3 CONTRACTOR SHALL BE RESPONSIBLE FOR FIELD MEASUREMENT OF ALL FLOOR SURFACES TO BE RENOVATED.

GENERAL FLOORING NOTES:

- CONTRACTOR SHALL PROVIDE ANY ADDITIONAL CEMENTITIOUS LEVELING MATERIAL REQUIRED IN ORDER TO GRADUALLY (FAN OUT SLOPE FOR ADA COMPLIANCE) ADJUST NEW FLOORING TO EXISTING GRADE OF ALL FLOOR VAULT ACCESS COVERS, CLEANOUTS ETC.
- FLOORING NOTES ABOVE REFER TO ALL HATCHED AREAS.
- INDICATED SQ FOOTAGES ARE ROUNDED TO THE NEXT HIGHEST 100 SF
- CONTRACTOR SHALL RESURFACE EXISTING BUILT UP INTERSECTIONS WHERE EPOXY URETHANE PRODUCT FLOORING TRANSITIONS TO QUARRY TILE FLOORING THAT IS TO BE REMOVED AND NEW EPOXY URETHANE PRODUCT IS TO BE INSTALLED (BLDG 75 AND CONNECTING CORRIDORS AND BUILDING 74 AND CONNECTING CORRIDOR).

<div><div></div><div>REVISIONS</div><div>RESURFACE CORRIDOR FLOORS, INTERSECTIONS</div></div>	6-13-14	
---	---------	--	--	