
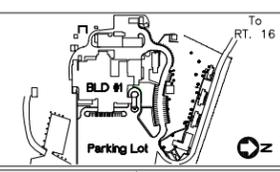


one-eighth inch = one foot
 one-quarter inch = one foot
 three-eighths inch = one foot
 one-half inch = one foot
 three-quarters inch = one foot
 one inch = one foot
 one and one-half inch = one foot
 two inches = one foot
 two and one-half inches = one foot
 three inches = one foot
 three and one-half inches = one foot
 four inches = one foot
 four and one-half inches = one foot
 five inches = one foot
 five and one-half inches = one foot
 six inches = one foot
 six and one-half inches = one foot
 seven inches = one foot
 seven and one-half inches = one foot
 eight inches = one foot
 eight and one-half inches = one foot
 nine inches = one foot
 nine and one-half inches = one foot
 ten inches = one foot
 ten and one-half inches = one foot
 eleven inches = one foot
 eleven and one-half inches = one foot
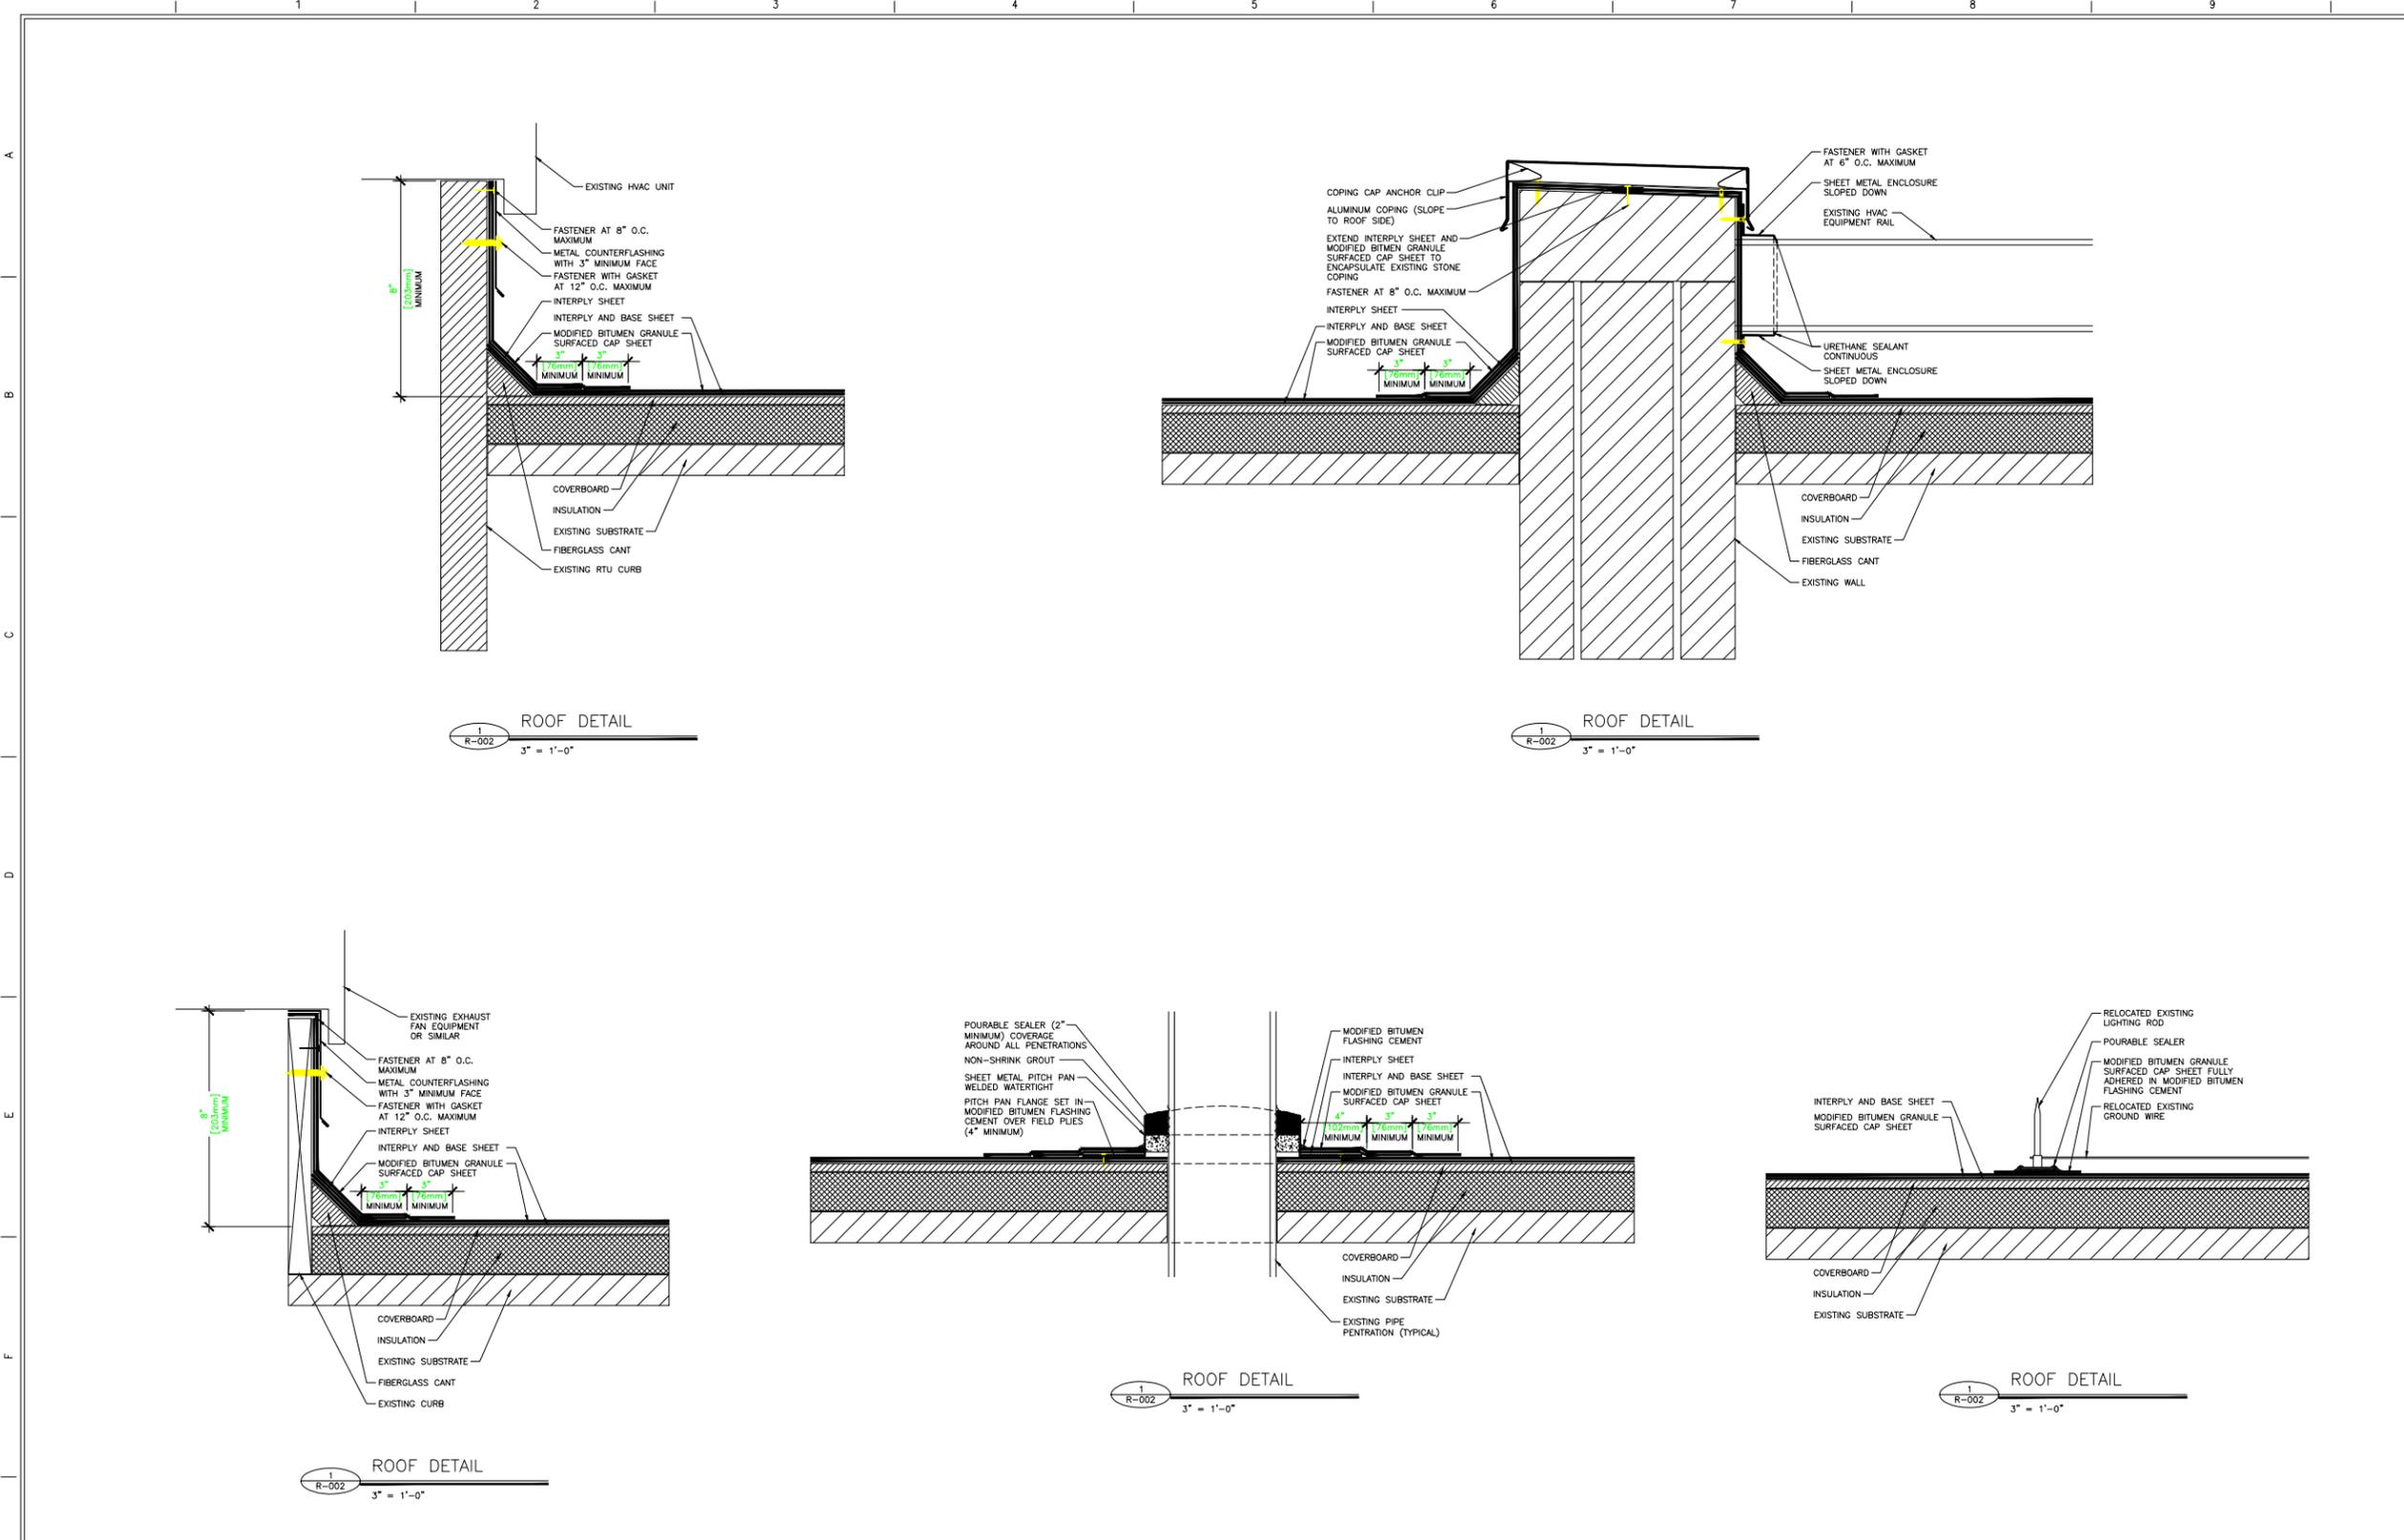

APPROVED:	APPROVED: SAFETY MANAGER	APPROVED: CHIEF, FACILITIES MANAGEMENT SERVICE LINE	APPROVED: MEDICAL CENTER DIRECTOR
JUSTIN GREENE	THEODORE HAMB, P.E.	KARIN McGRAW, MSN, FACHE	
APPROVED: INFECTION CONTROL	APPROVED: ASSOCIATE DIRECTOR for PATIENT CARE SERVICES/EXECUTIVE NURSE	APPROVED: ASSOCIATE DIRECTOR	
CARLA RAYNES	DEBRA LEGG, RN, MSN		
APPROVED:	APPROVED: SERVICE LINE CHIEF	APPROVED: CHIEF OF STAFF	

DRAWING TITLE: MISCELLANEOUS ROOF DETAILS 2			DRAWING No. R-005
PROJECT TITLE: REPLACE BUILDING 1 ROOFS 4TH, 6TH & 7TH FLOORS			PROJECT No. 517-14-121
DATE 4/7/2014	REV.	SCALE NTS	DRAWN BY: JIH
			CHECKED BY: JIH

Veterans Affairs
 Medical Center
 200 Veterans Av
 Beckley, WV.
 25801

PUTTING VETERANS FIRST