


0 1 2 3 4 5 6 7 8 9 10
A
three inches = one foot
B
one and one-half inch = one foot
C
one inch = one foot
D
three-quarters inch = one foot
E
one-half inch = one foot
F
three-eighths inch = one foot
one-quarter inch = one foot
one-eighth inch = one foot

REPLACE ALL
EXISTING HARDWARE

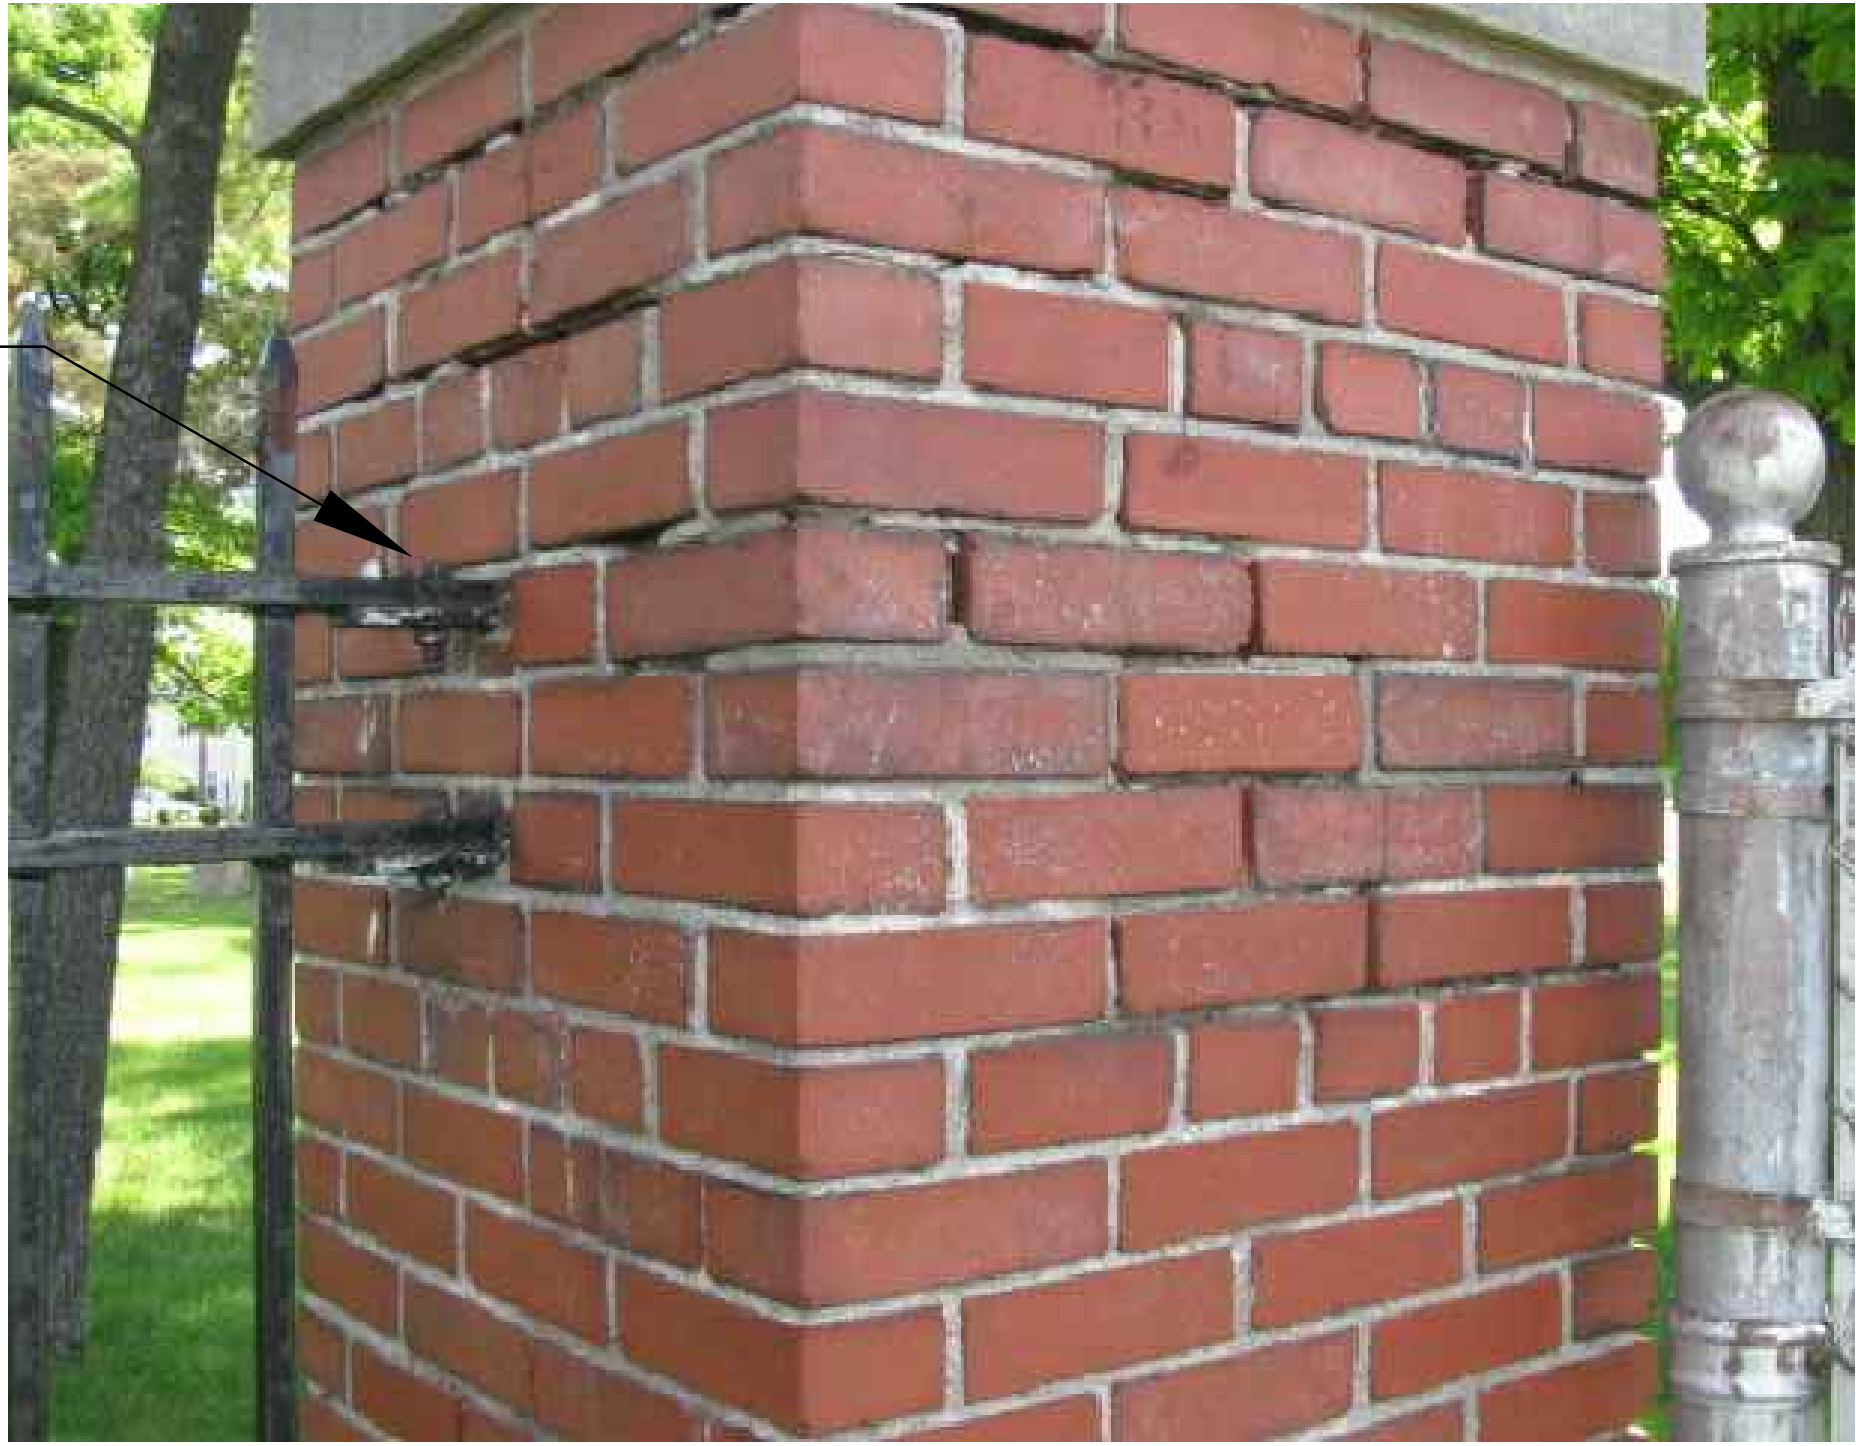

EXISTING WROUGHT IRON
TO BE SANDBLASTED,
PRIMED AND PAINTED.



EXISTING DETERIORATED
BASE — ALL BASES TO
BE REPLACED IN THEIR
ENTIRETY



REPLACE EXISTING
CONCRETE STOP



REPLACE EXISTING
WHEELS, SPRINGS
AND HARDWARE ON
GATES AT HAVENWOOD

ALL NEW LIMESTONE
CAPS TO MATCH
EXISTING ORNAMENTAL
CAPS AT HAVENWOOD
ENTRANCE



REPLACE EXISTING
DAMAGED POST —
BID SHALL INCLUDE
REPLACEMENT OF 10%
OF ALL EXISTING POSTS



Revisions	Date

VA WESTERN NEW YORK HEALTHCARE SYSTEM
222 RICHMOND AVE
BATAVIA, NEW YORK 14020

Architect

stamp

CARDIOLOGY MANAGER

DATE

ENGINEERING MANAGER

DATE

INFECTION CONTROL

DATE

CARELINE MANAGER

DATE

SAFETY OFFICER

DATE

CHIEF OF STAFF

DATE

Drawing Title

EXISTING PICTURES
AND NOTES

Project Title

ENTRANCE GATE
MODIFICATIONS

Date
MARCH 8, 2010

Station No.
528A

Building Number
1

Checked
RT

Drawn
RLR

Location
V.A.M.C. BATAVIA, NEW YORK

13-S64-A102



Department of
Veterans Affairs