
 


A
three inches = one foot
one and one-half inches = one foot
one inch = one foot
three-quarters inch = one foot
three-eighths inch = one foot
one-quarter inch = one foot
one-eighth inch = one foot

 

NOTES:

- 3/4" CHAMFER @ ALL EXPOSED CORNERS
- REFER TO 320523 FOR EXTERIOR EXPOSED CONC.

NOTE: CENTERLINE OF KEY TO ALIGN WITH CENTERLINE OF BASE OF WALL.

Hw MAX. (ft.)	WALL DIMENSIONS SCHEDULE							REINFORCEMENT										REMARKS		
	W	Ti	HS	X	TW	Tv	Tk	Dk	A	B	La (ft.)	C	Lc (ft.)	D	E	F	H		K	T
8'	6'	1.5'	1'	1'	8"	8"	8"	1'	#6 @ 12" O.C.	-	-	-	-	#4 @ 18" O.C.	#4 @ 18" O.C.	#5 @ 18" O.C.	#5 @ 18" O.C.	#5 @ 18" O.C.	#5 @ 18" O.C.	#5 @ 18" O.C.
6'	5'	1.5'	1'	1'	8"	8"	8"	1'	#6 @ 12" O.C.	-	-	-	-	#4 @ 18" O.C.	#4 @ 18" O.C.	#5 @ 18" O.C.	#5 @ 18" O.C.	#5 @ 18" O.C.	#5 @ 18" O.C.	#5 @ 18" O.C.
4'	4'	1.5'	1'	1'	8"	8"	-	-	#5 @ 18" O.C.	-	-	-	-	-	#4 @ 18" O.C.	#5 @ 18" O.C.	#5 @ 18" O.C.	-	#5 @ 18" O.C.	CENTER BARS IN WALL

9		
8		
7		
6		
5		
4		
3	ADDENDUM 3	6/26/14
2	ADDENDUM 2	
1	ADDENDUM 1	2/26/14
Revisions		Date





CONSULTANTS:

Degenkolb

DEGENKOLB ENGINEERS
235 Montgomery Street, Suite 500
San Francisco, CA 94104
415.392.6952 Phone
415.981.3157 Fax
www.degenkolb.com

Seals and Signatures

REGISTERED PROFESSIONAL ENGINEER
No. 5113
DP, 6/30/13
STRUCTURAL
STATE OF CALIFORNIA

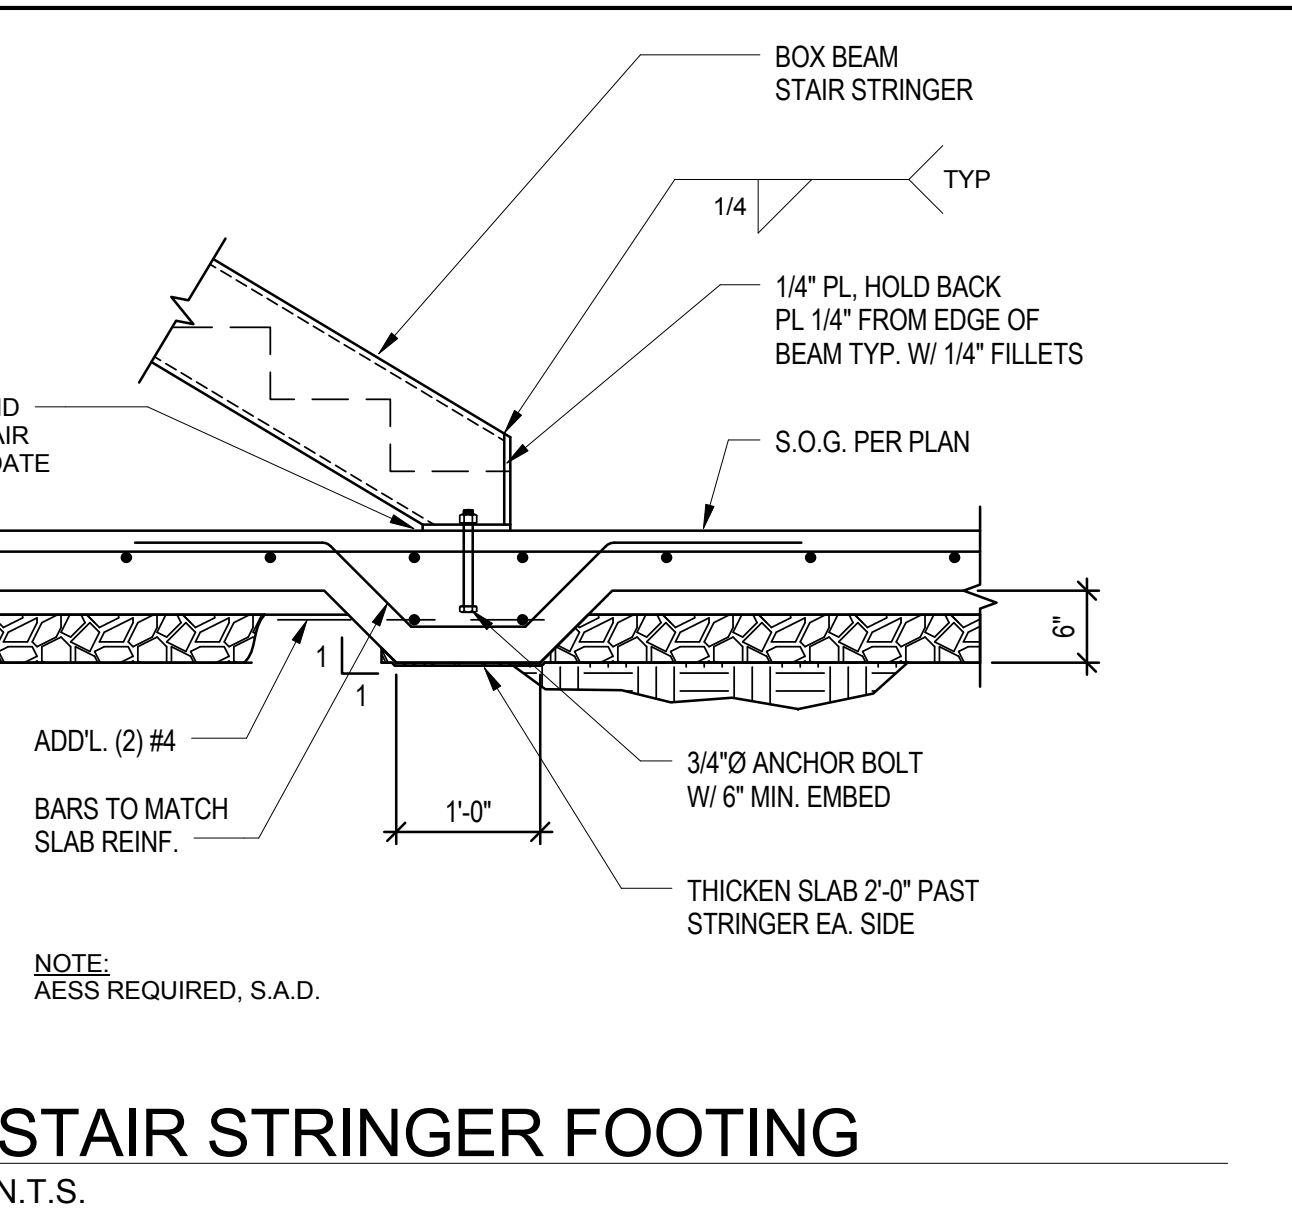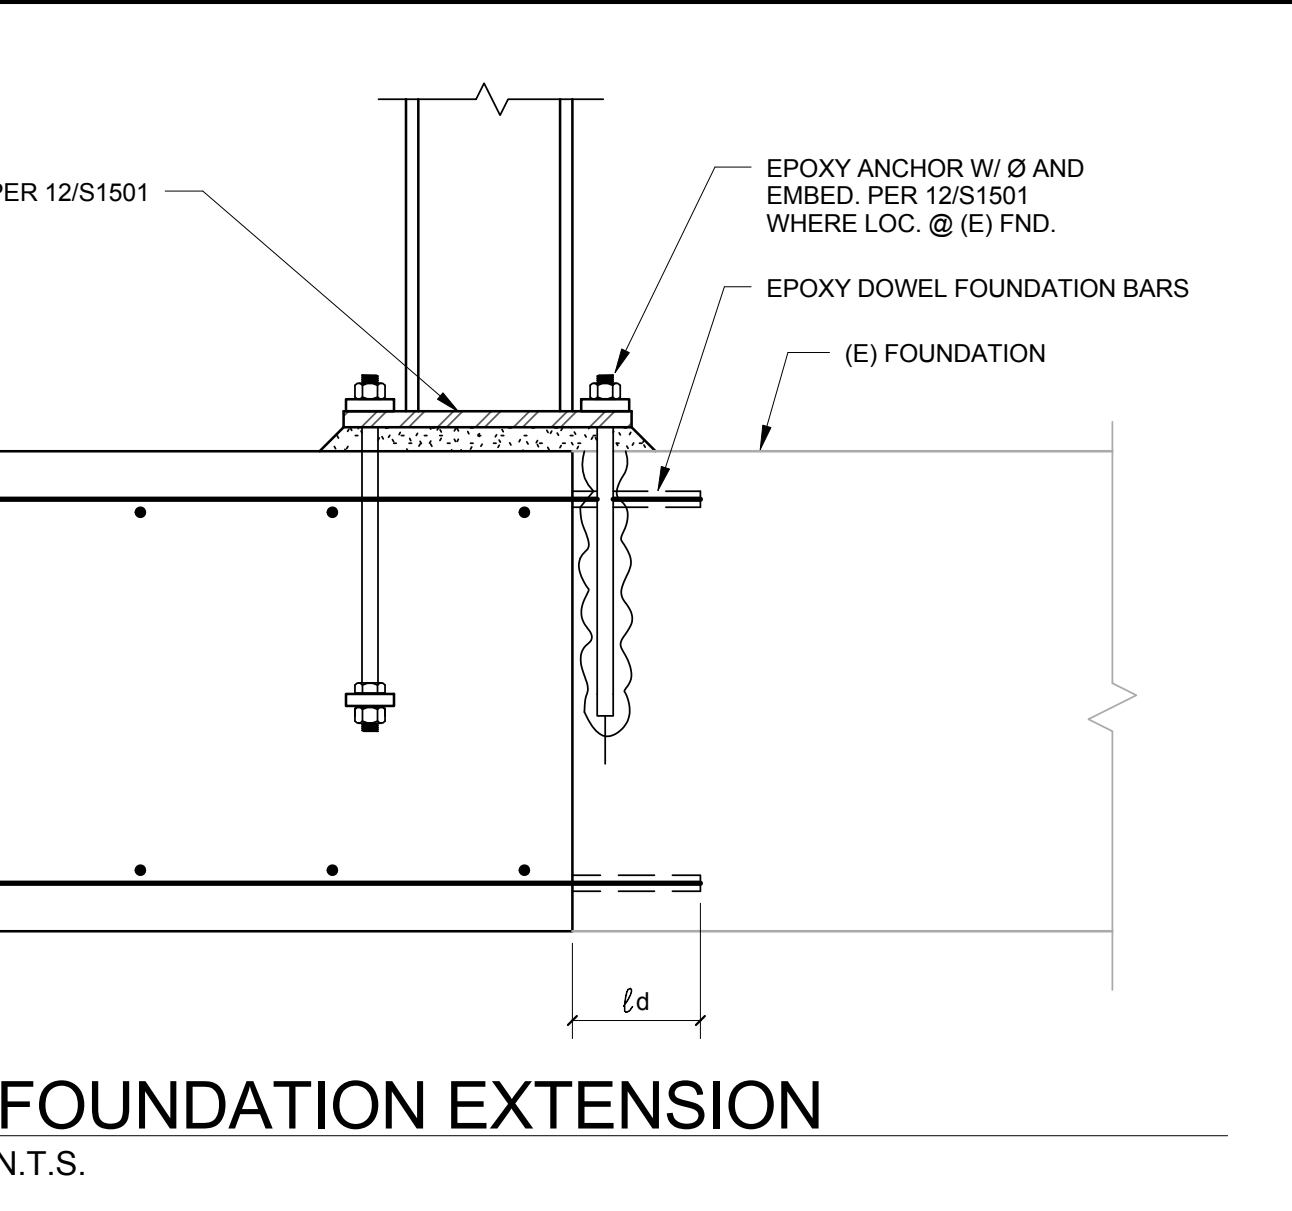
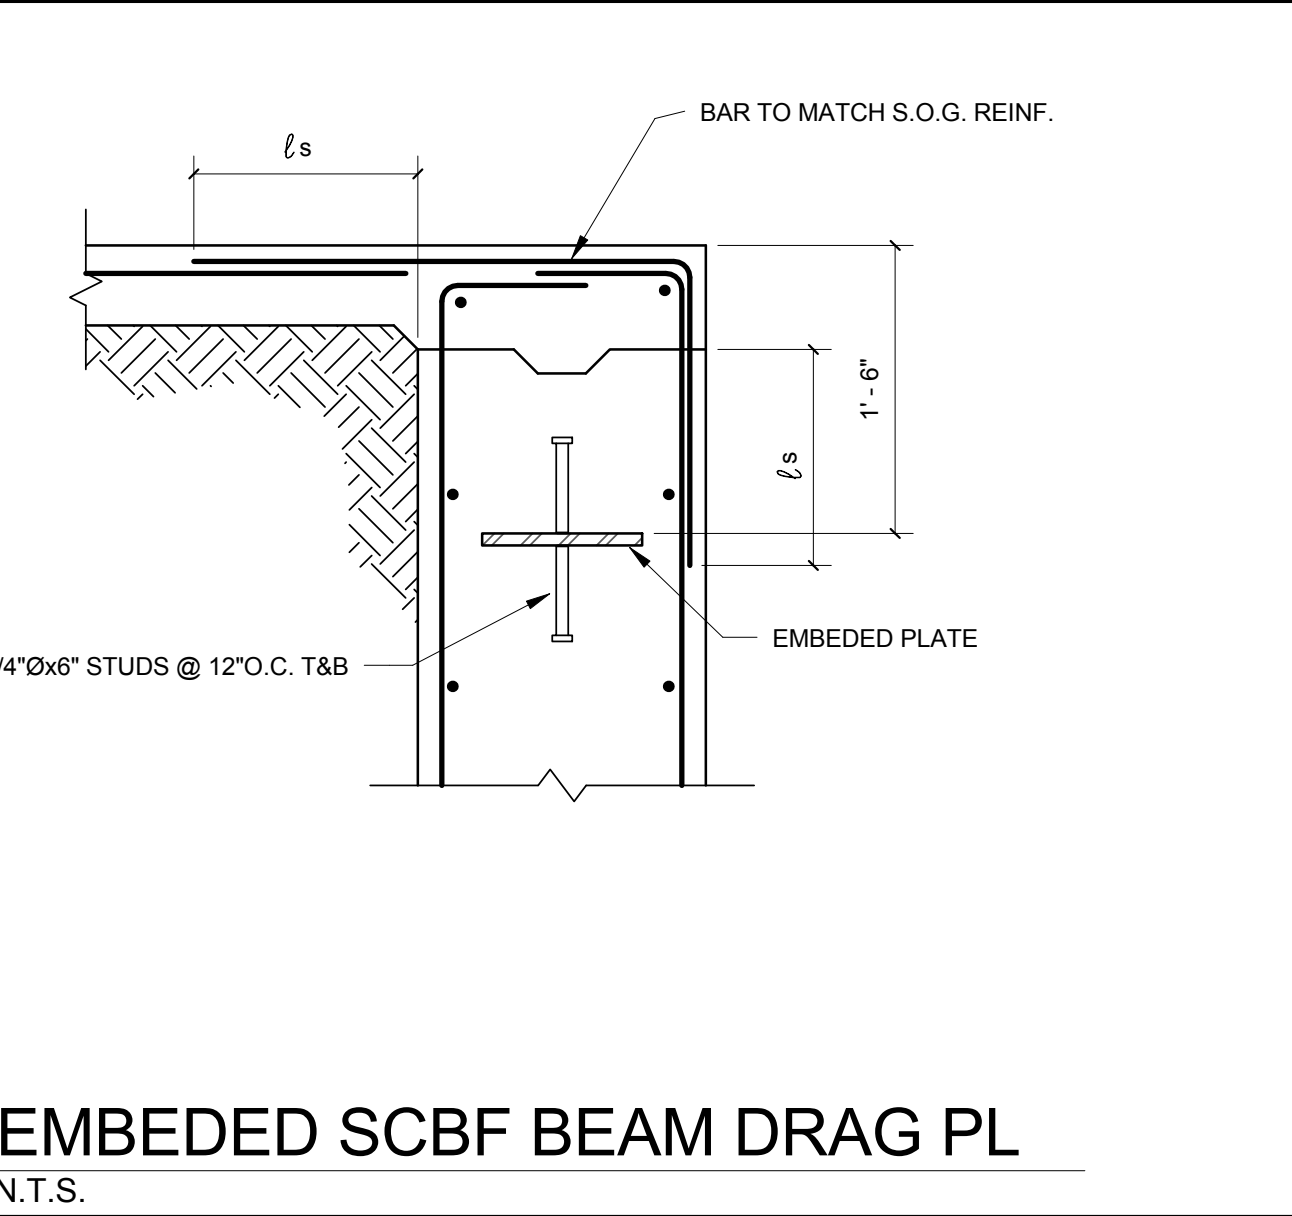
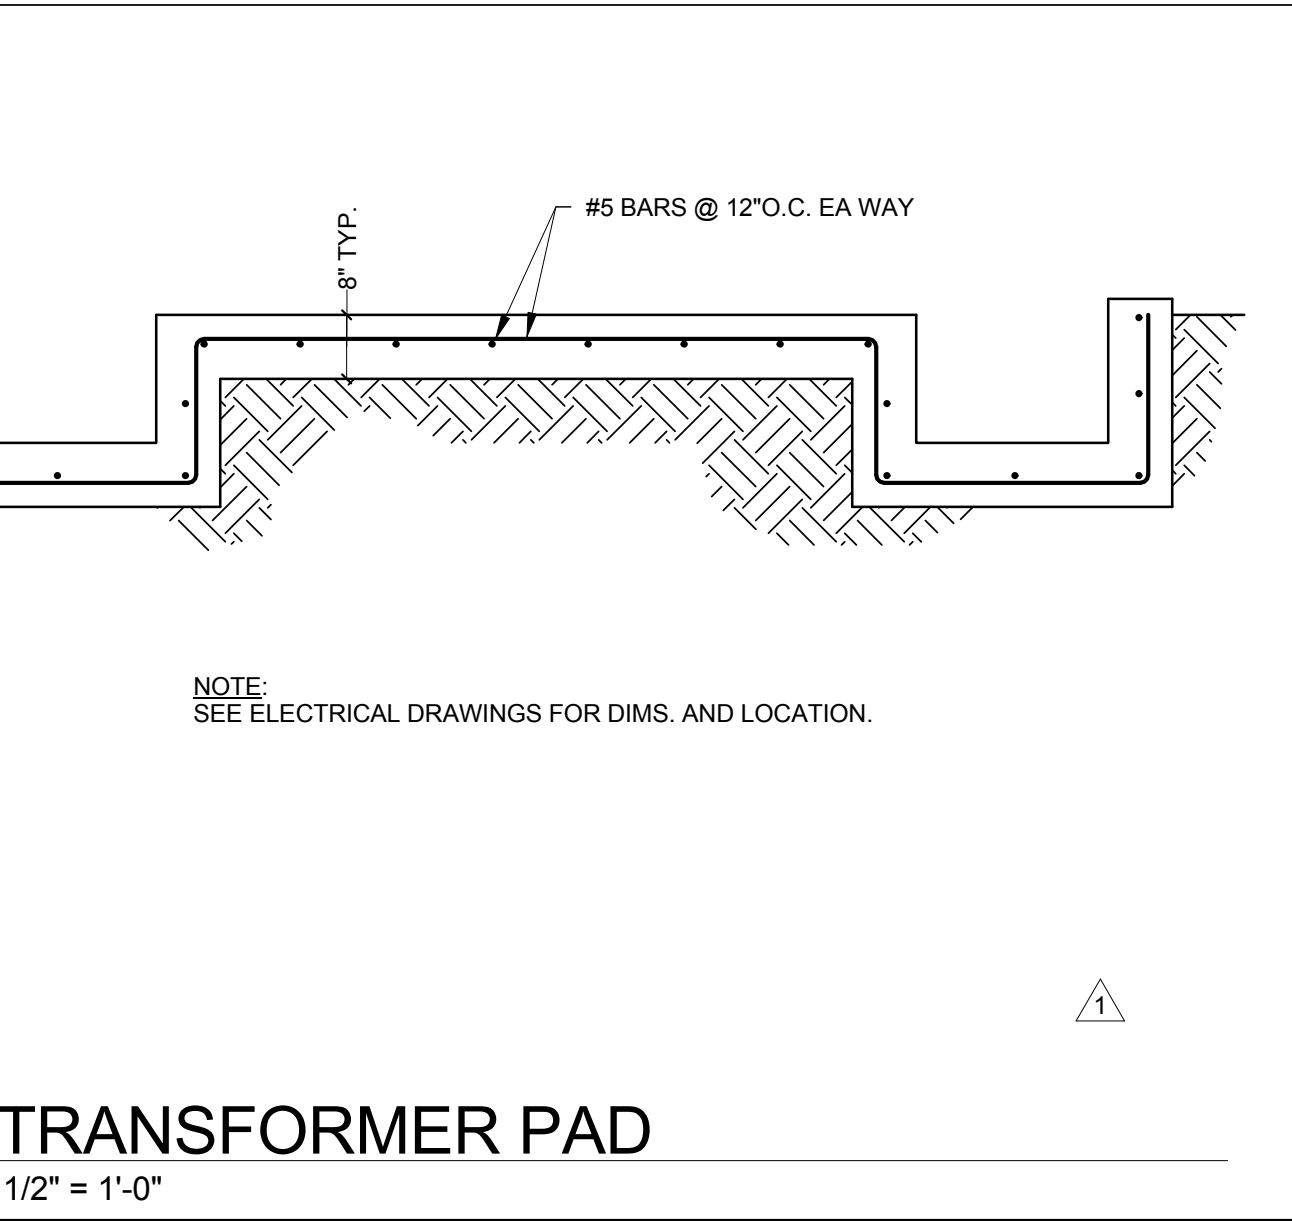


ARCHITECT/ENGINEERS:

CANNON DESIGN

201 Mission Street, Suite 2400, San Francisco, California 94105 415.243.4170

Baltimore ■ Boston ■ Buffalo ■ Calgary ■ Chicago
Houston ■ Los Angeles ■ Mumbai ■ New York ■ Phoenix
St. Louis ■ San Francisco ■ Shanghai ■ Toronto
Vancouver ■ Victoria ■ Washington DC

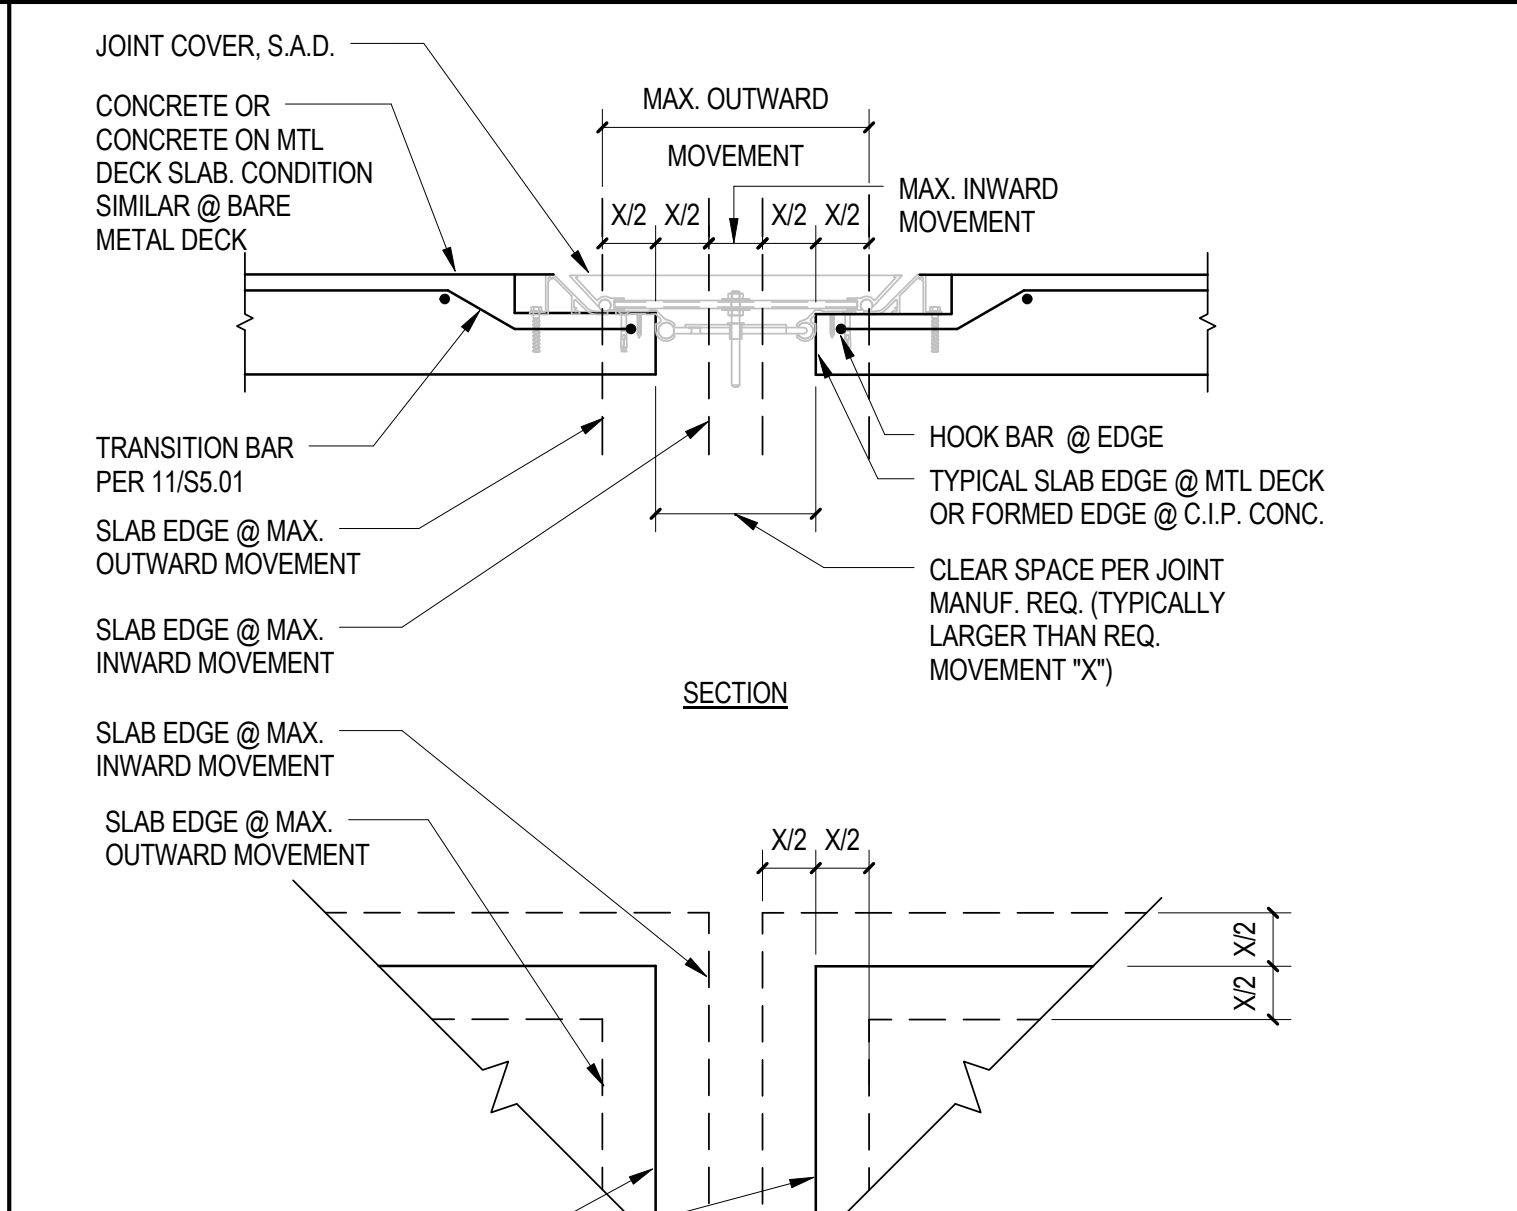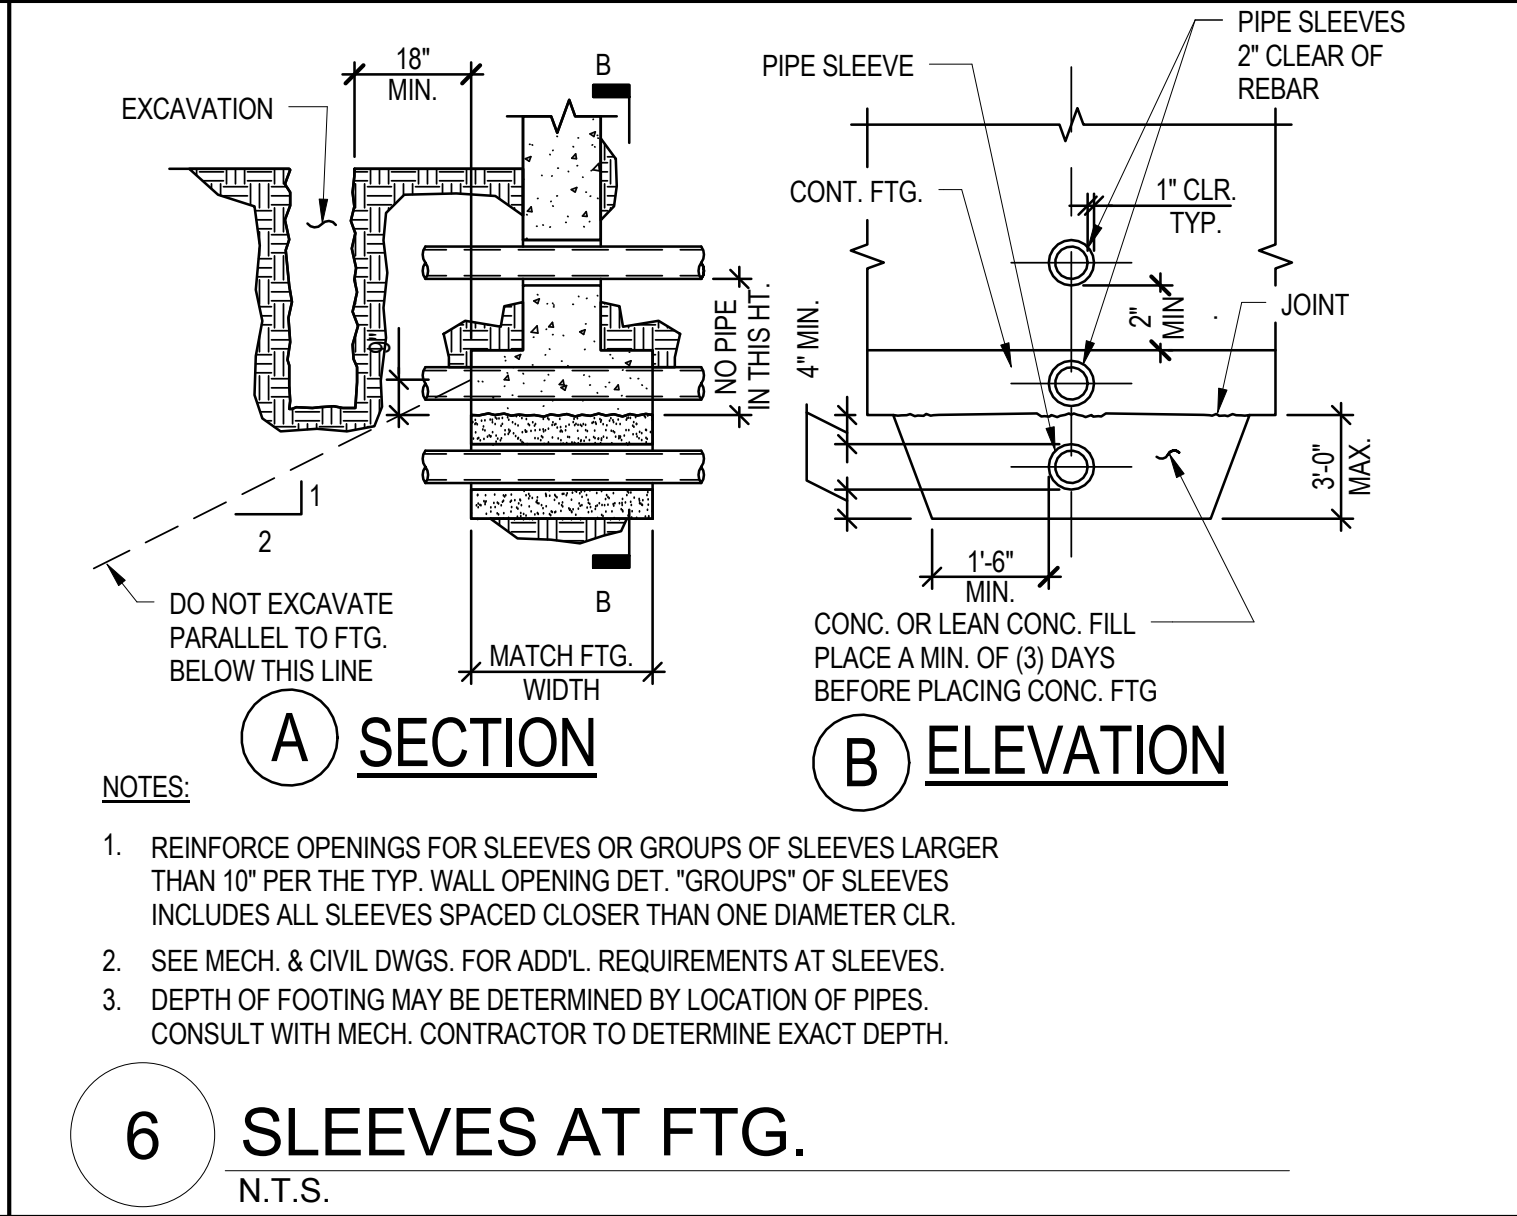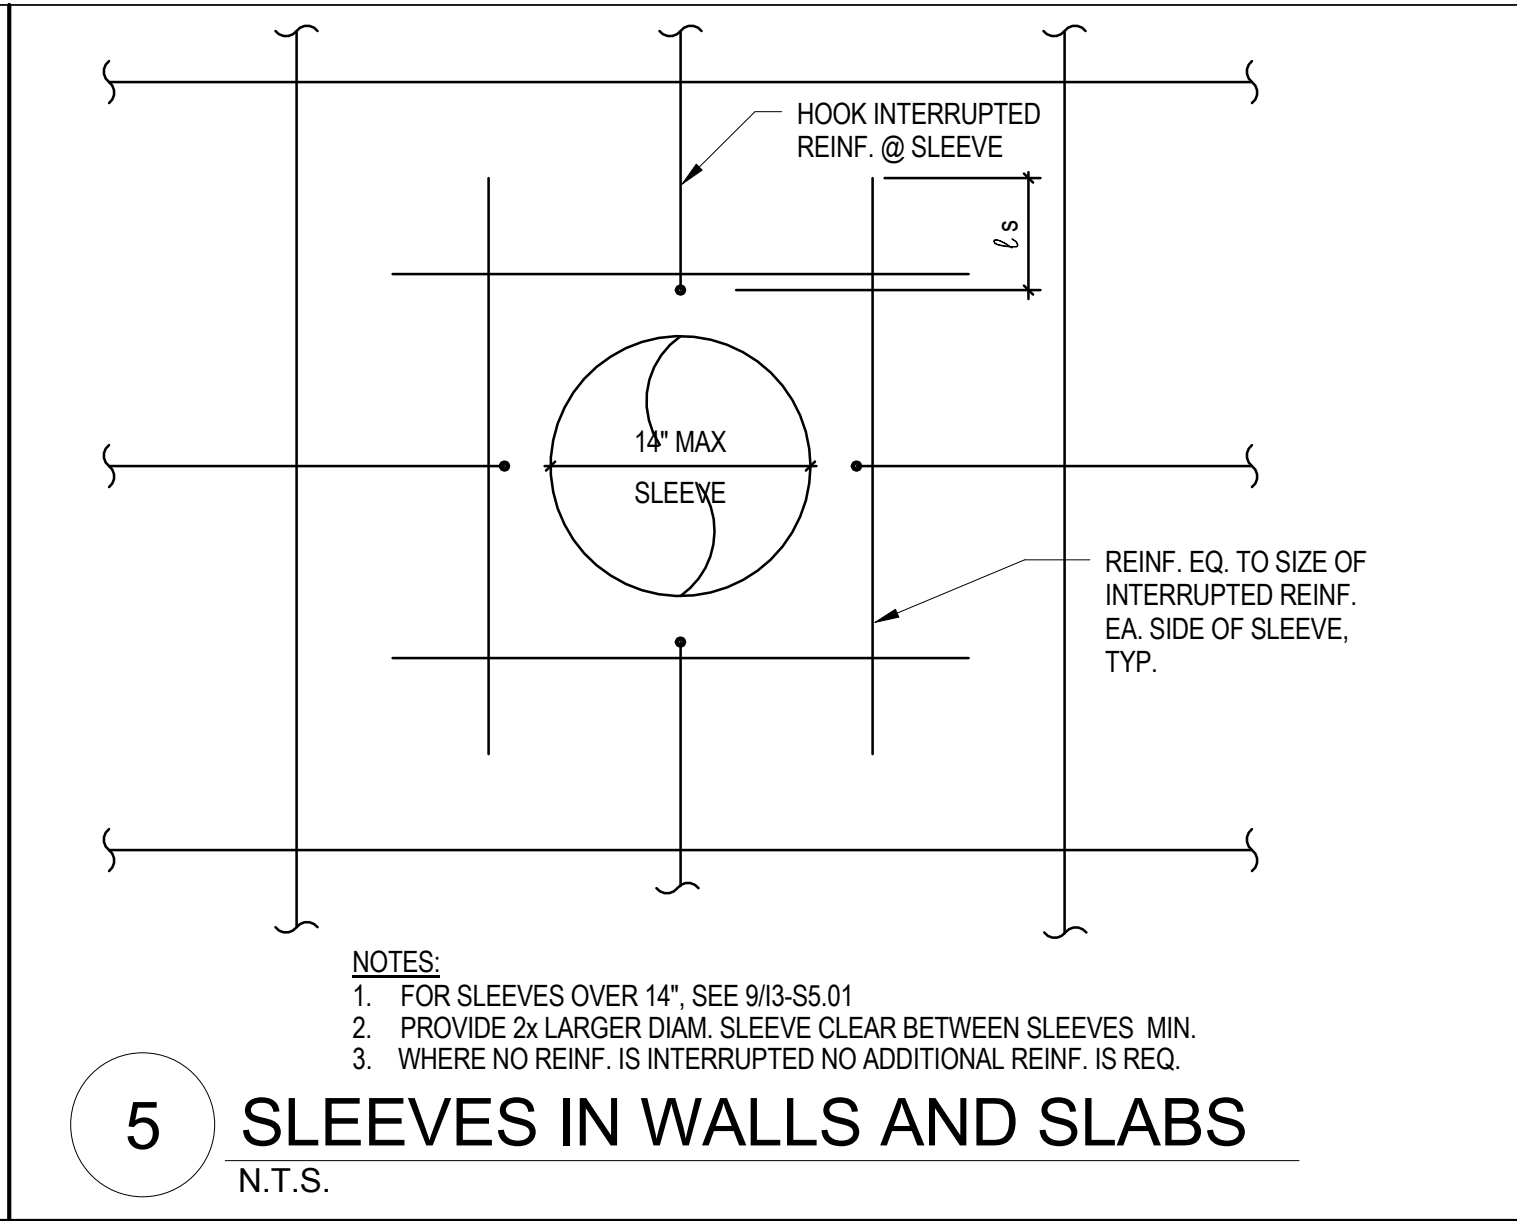




Seismic Joint Schedule

Floor	Minimum Required Joint Movements at Seismic Joints "X" (inches)
ROOF	8.0"
2	5.0"
1	0

Drawing Title

TYPICAL CONCRETE DETAILS

Approved: Project Director JM

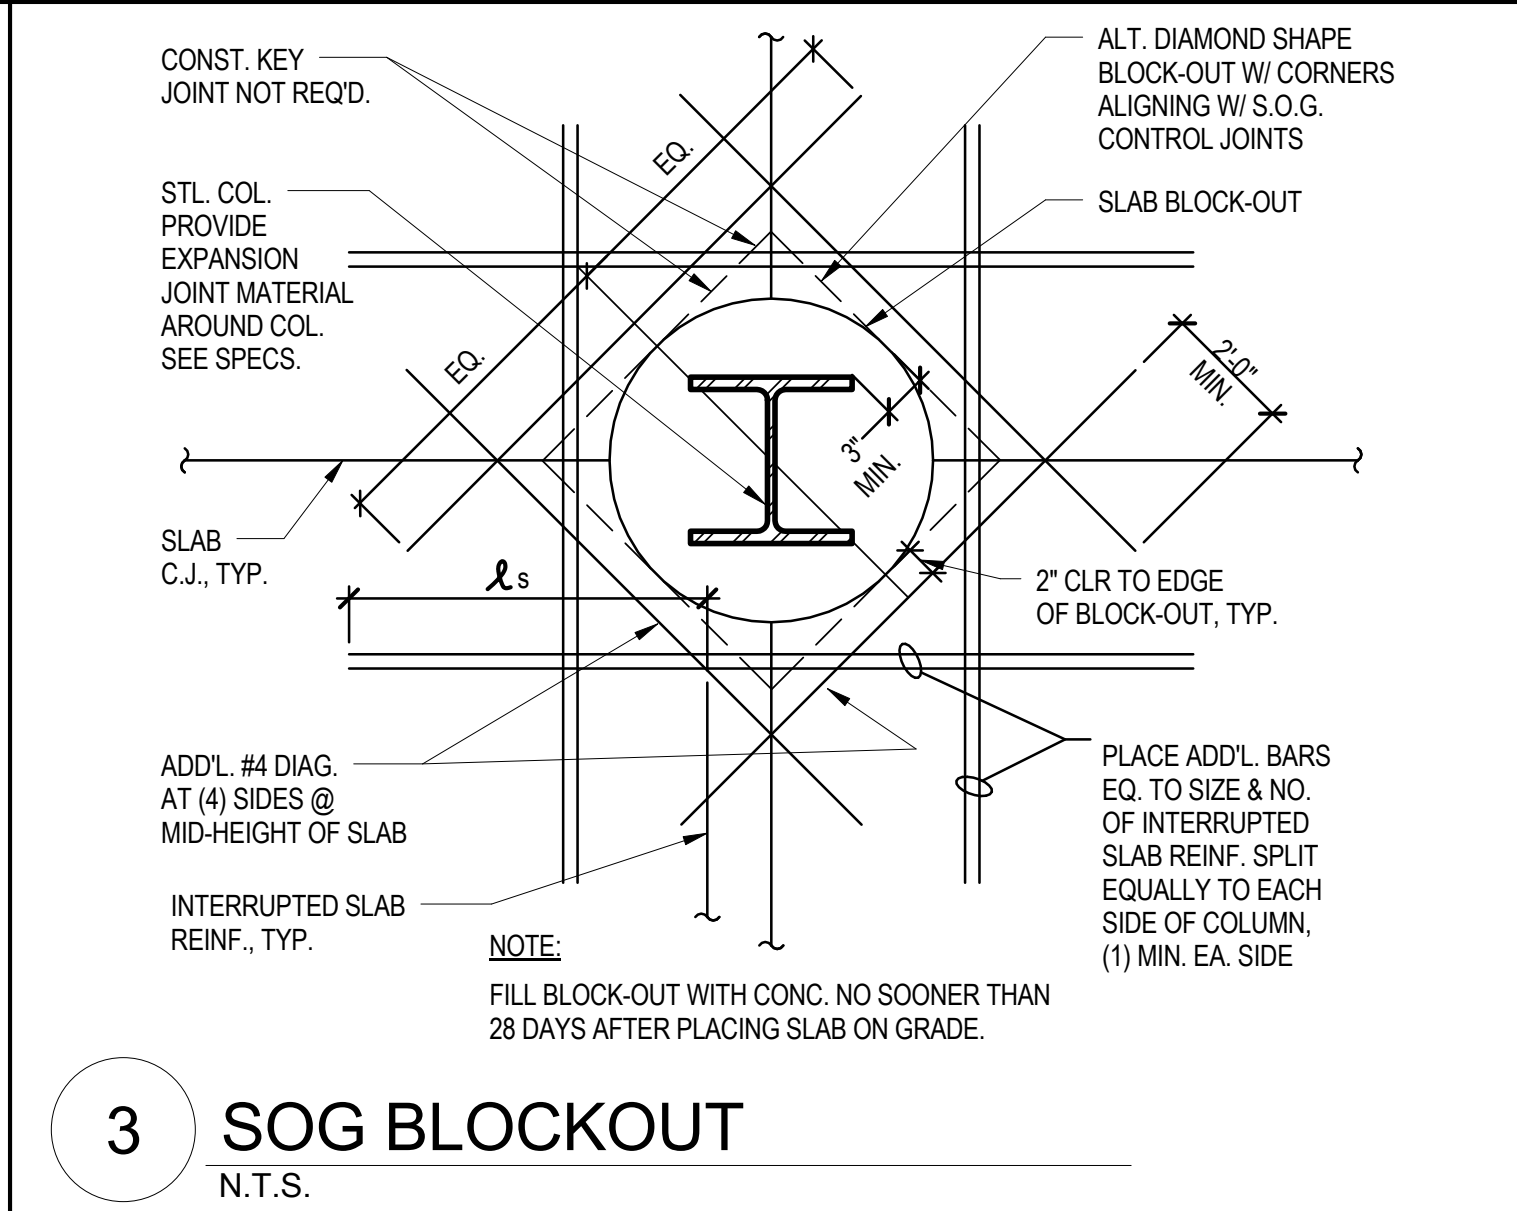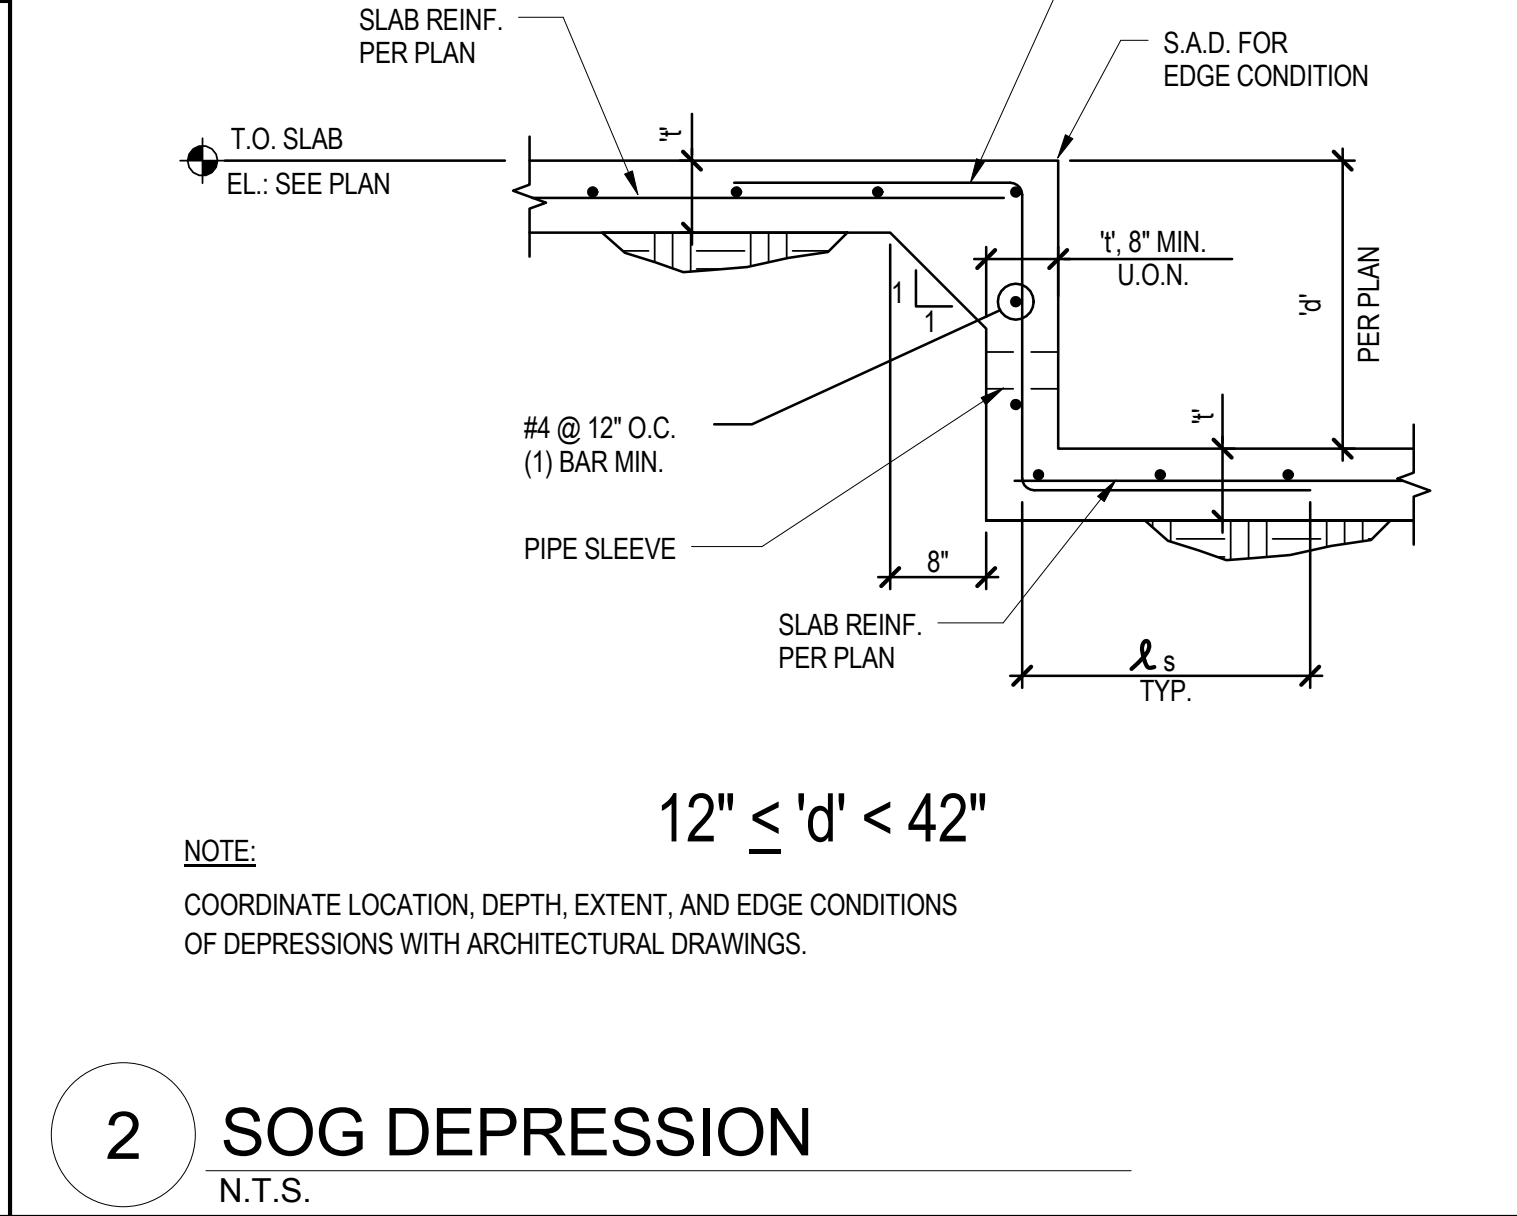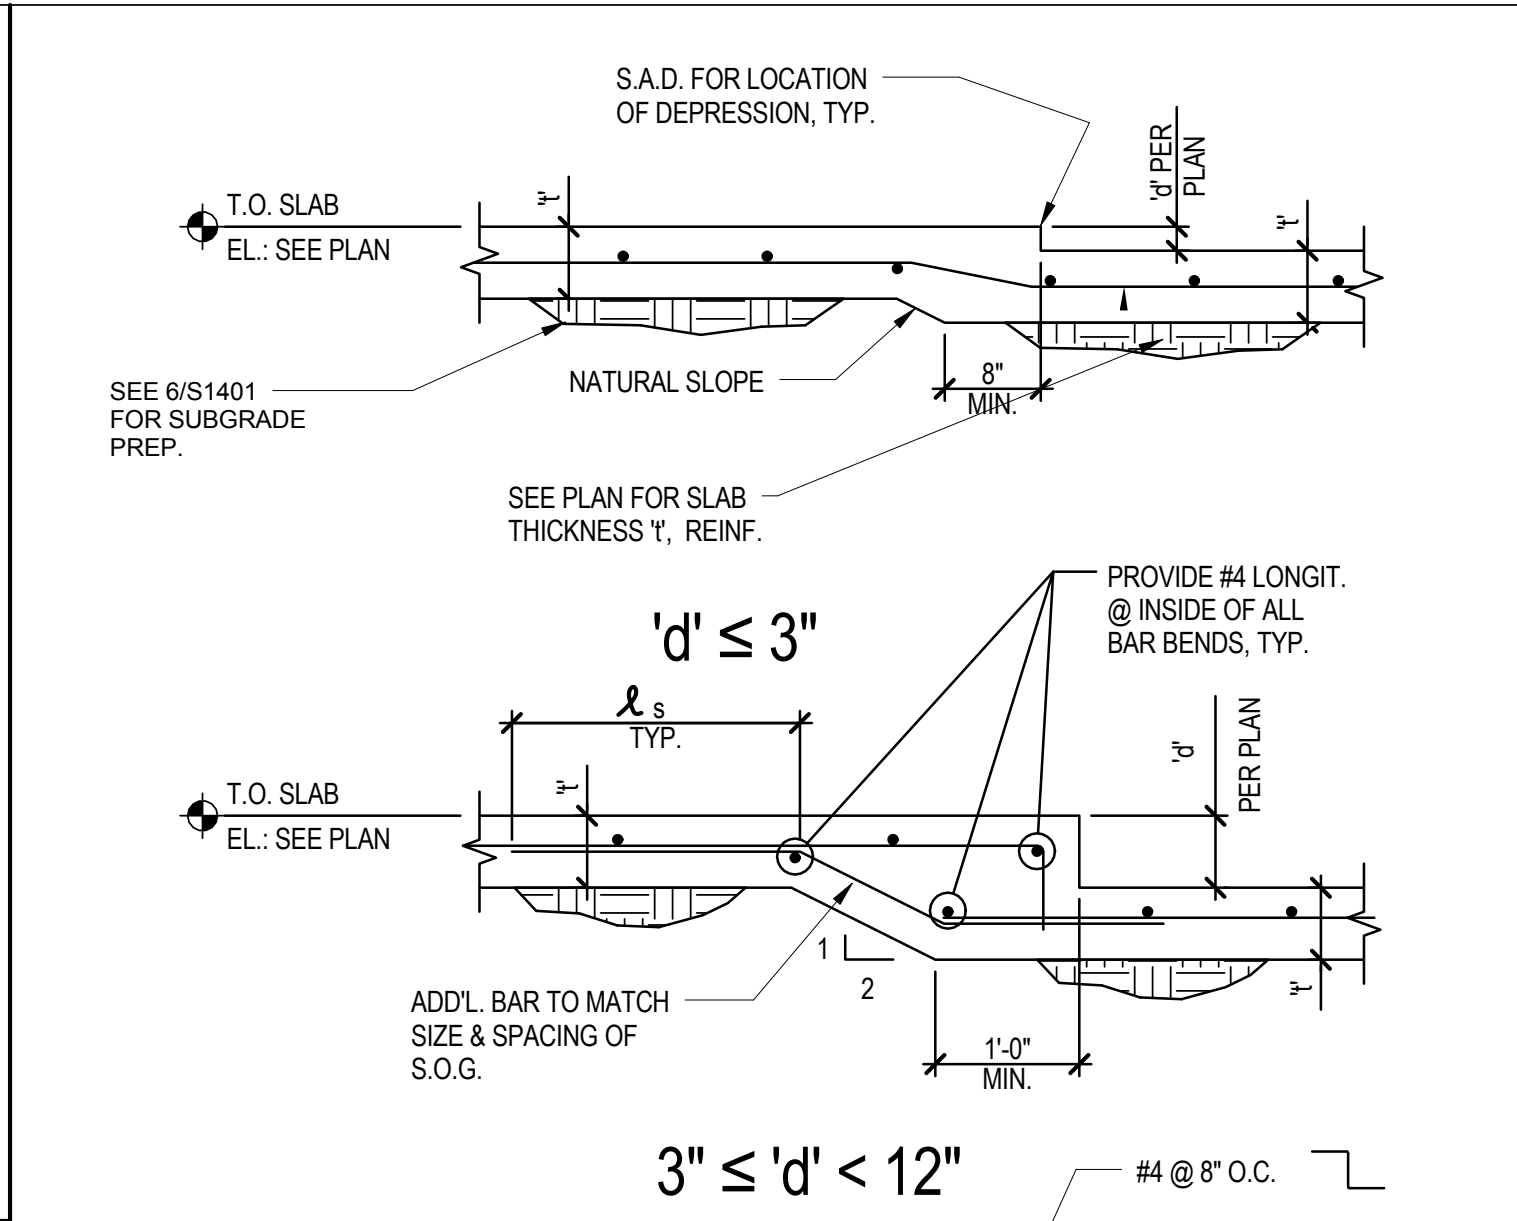

ISSUE FOR BID

VA SIMULATION CENTER

VA Project Number: 640-385
Building Number: 105
Drawing No. S1402

Date: JUNE 14, 2013
Checked: RMG
Drawn: KLM

VA PAHCS
Veterans Affairs
Palo Alto Health Care System
Department of Veterans Affairs