


# ATTACHMENT B

NOTE: ALL EQUIPMENT IS NEW UNLESS LABELED AS "EXISTING".  
MASTER VALVES: A, D, E, F, G, L AND M.

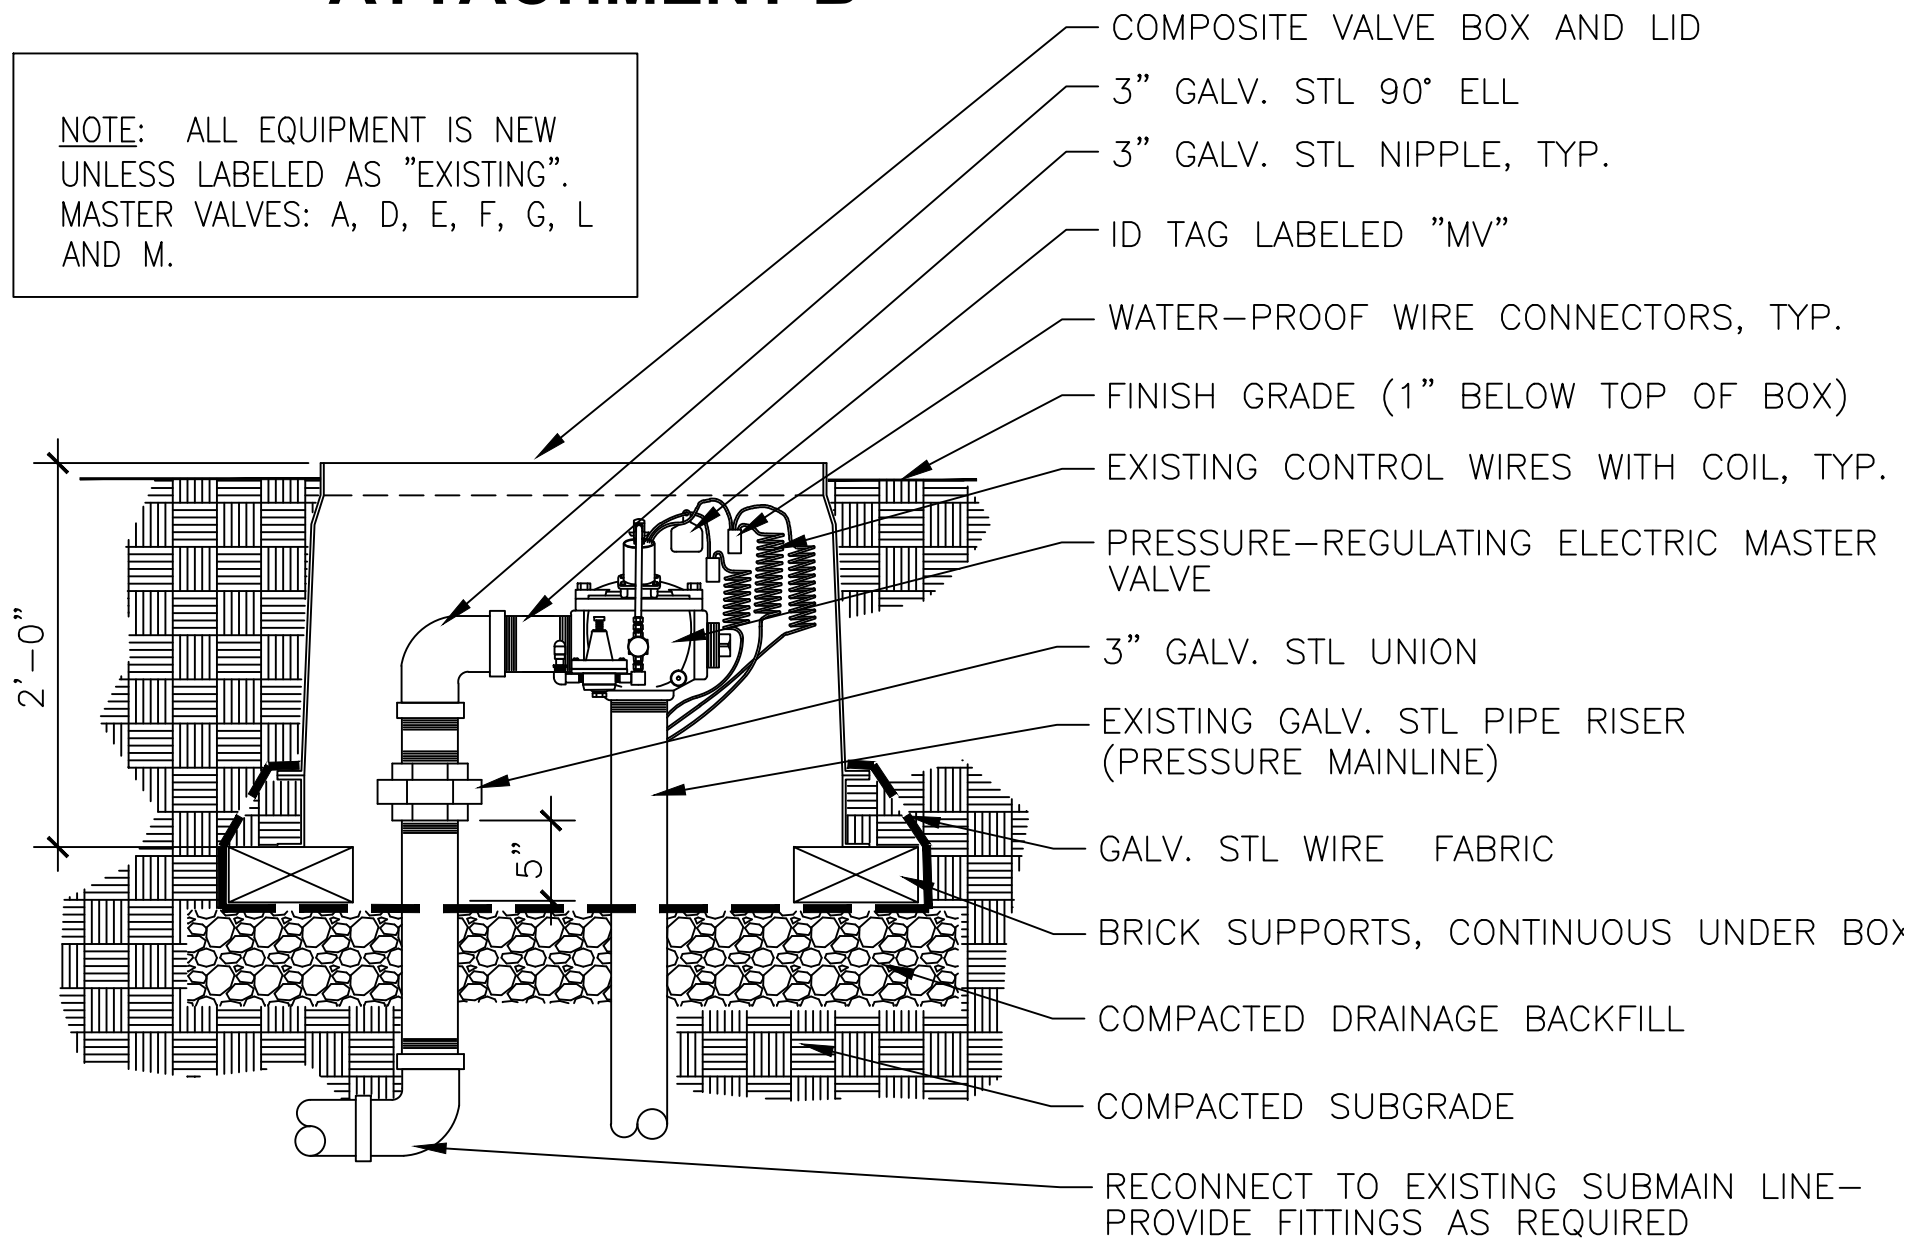

1

MASTER VALVE REPLACEMENT DETAIL

SCALE: 1" = 1'-0"

SECTION