


NOTE:
 FILTER CLOTH FABRIC TO BE FASTENED SECURELY TO FENCE POST BY USE OF WIRE TIES OR HOG RINGS. 2 PER POST.

2 SILT FENCE DETAIL
 C2 NOT TO SCALE


LEGEND:

- LIMIT OF GRADING LINE
- SF-SF- SILT FENCE
- - - - - NEW CONTOUR
- - - - - EXISTING CONTOUR
- A-2 → EARTH DIKE
- SOS-1 STONE OUTLET STRUCTURE
- SCE-1 STABILIZE CONSTRUCTION ENTRANCE

1 SEDIMENT CONTROL PLAN FOR CONSTRUCTION
 C2 SCALE: 1" = 20'

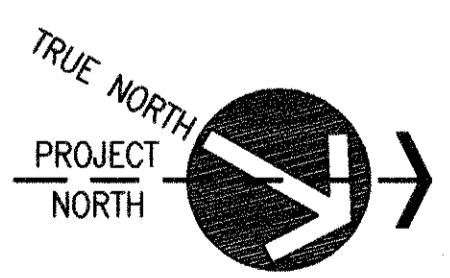

CAUTION: IF THIS DRAWING IS A REDUCTION GRAPHIC SCALE MUST BE USED.

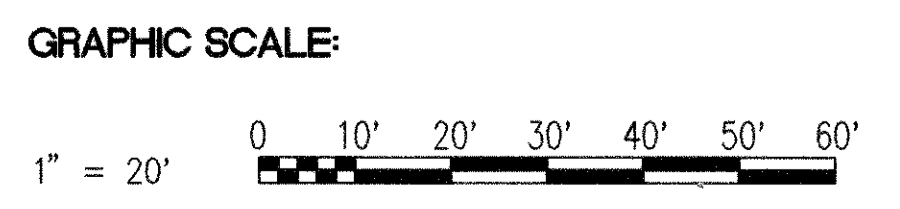

MILLS CLAGETT & WENING CHARTERED ARCHITECTS ENGINEERS PLANNERS 5100 WISCONSIN AVE., N.W. SUITE 407 WASHINGTON, D.C. 20016 (202) 686-2500 MCW PROJECT NO. 01495.00	CARSON K.C. MOK CONSULTING ENGINEER, P.A. 9001 OTTAWA PLACE SILVER SPRING, MD 20910 (301) 587-3440 / (301) 588-0088

Drawing Title SEDIMENT CONTROL PLAN FOR CONSTRUCTION	
Approved: Area Director	Approved: Cemetery Director

Project Title SYSTEMS INTEGRATION CENTER	
Building Number	Checked
Drawn	AES/AMC
Location Department of Veterans Affairs National Cemetery System Quantico National Cemetery, Triangle, Virginia	

Date	OCT 10, 1995
Project No.	872-CM3-014
Drawing No.	C2
Sheet	3 of 28

NATIONAL CEMETERY SYSTEM

