
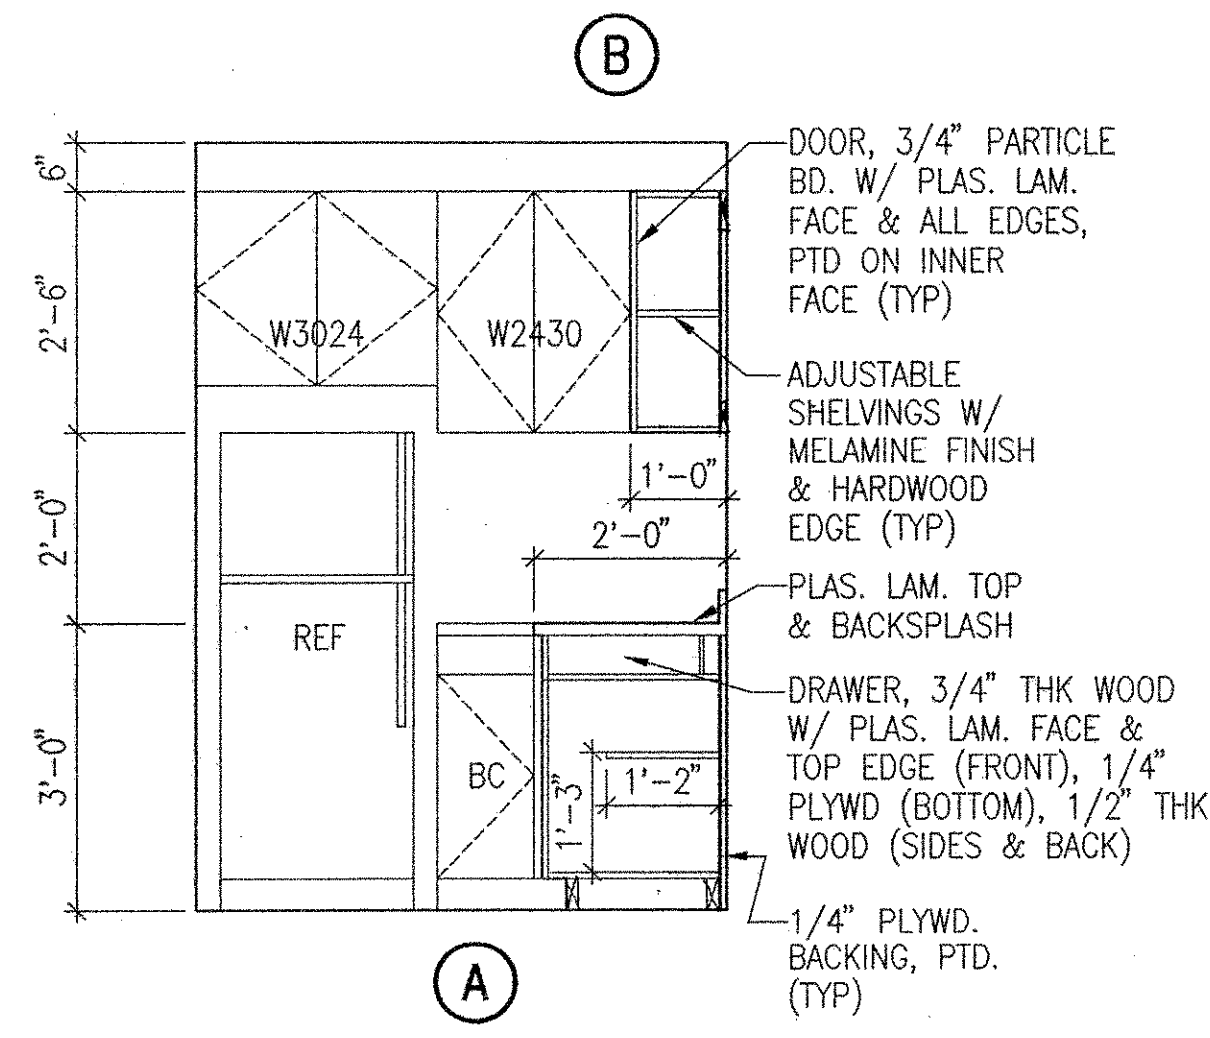


1 TYPES OF PARTITION
SCALE: 3" = 1'-0"

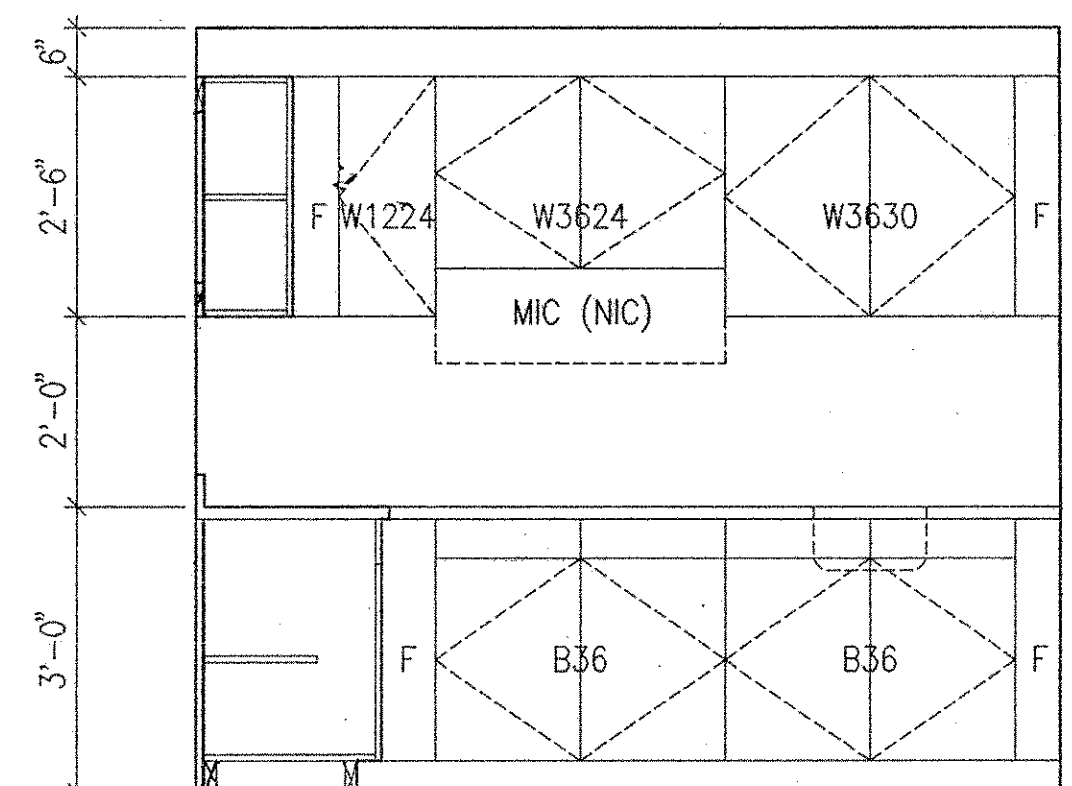

2 KITCHEN ELEVATIONS
SCALE: 1/4" = 1'-0"

SCHEDULE OF MATERIALS:

- LAVATORY/COUNTER:**
 MEN'S RESTROOM - "CORIAN" PEARL GREY
 WOMEN'S RESTROOM - "CORIAN" PEARL GREY
- TOILET PARTITIONS:**
 MEN'S RESTROOM - OFF-WHITE ON GRAY SIDE
 WOMEN'S RESTROOM - OFF-WHITE ON GRAY SIDE
- CERAMIC TILES:**
 FLOOR (CTF) - AO-C-18, CHARIOT GRAY (2" X 2")
 WALL/BASE (CTW) - AO-45, SALT & PEPPER, SD5 SCORED, (4 1/4" X 4 1/4")
- PLASTIC LAMINATE:**
 WINDOW SILL - MANUFACTURER'S STANDARD COLOR
 KITCHEN COUNTER - MANUFACTURER'S STANDARD COLOR
 KITCHEN CABINETS - MANUFACTURER'S STANDARD COLOR
- VINYL COMPOSITION TILES (VCT):**
 VCT1 - MANUFACTURER'S STANDARD COLOR
 VCT2 - MANUFACTURER'S STANDARD COLOR
- VINYL BASE (RB):**
 RB1 - MANUFACTURER'S STANDARD COLOR
 RB2 - MANUFACTURER'S STANDARD COLOR


- CARPET:**
 CP1 - MANUFACTURER'S STANDARD COLOR
 CP2 - MANUFACTURER'S STANDARD COLOR
 CP3 - MANUFACTURER'S STANDARD COLOR
- WALK-OFF MAT:** - MANUFACTURER'S STANDARD COLOR
- CEILING:**
 PAINTED - FLAT WHITE PAINT
 AT - WHITE
- PAINT:**
 P - ASSUME SEMI-GLOSS, PASTEL COLOR, COLOR TO BE SELECTED
 P1 - EGGSHELL, PASTEL COLOR 1
 P2 - EGGSHELL, PASTEL COLOR 2
- PEDESTAL ACCESS FLOOR (PAF):** - VINYL FINISH

* SUBMIT MANUFACTURER'S STANDARD COLOR CHART FOR CONTR/SELECTION.

FINISH AND COLOR SCHEDULE:

ROOM OR AREA	FINISHES						NOTES
	FLOOR	BASE	WALLS	CEILING	DOORS	TRIMS	
101 VESTIBULE	MAT FLR	RB	P2	AT	P	P	
102 OFFICE	CP3	RB	P1	AT	P	P	
103 OFFICE	CP1	RB	P1	AT	P	P	
104 RECEPTION	CP1	RB	P	AT	P	P	
105 CORRIDOR	CP1	RB	P	AT	P	P	
106 SUPPLY RM	VCT	RB	P	AT	P	P	
107 RECEIVING NO.1	VCT	RB	P	AT	P	P	
108 CORRIDOR	CP1	RB	P	AT	P	P	
109 WOMEN	CTF	CTW	P/CTW	P	P	P	
110 MEN	CTF	CTW	P/CTW	P	P	P	
111 MECHANICAL RM	CONC	RB	P	P	P	P	
112 ELEC/TEL RM	VCT	RB	P	P	P	P	
113 LUNCH RM	VCT	RB	P	AT	P	P	
114 XEROX/FAX	VCT	RB	P	AT	P	P	
115 TRAINING RM	CP2	RB	P	AT	P	P	
116 STORAGE	VCT	RB	P	P	P	P	
117 KITCHEN	VCT	RB	P	AT	P	P	
118 JAN. CLOS.	CONC	RB	P	P	P	P	
119 OFFICE	CP1	RB	P	AT	P	P	
120 OFFICE	CP1	RB	P	AT	P	P	
121 OFFICE	CP3	RB	P	AT	P	P	
122 COMPUTER RM	PAF	RB	P	AT	P	P	
123 RECEIVING NO.2	PAF	RB	P	AT	P	P	
124 OFFICE	CP1	RB	P	AT	P	P	

CAUTION: IF THIS DRAWING IS A REDUCTION GRAPHIC SCALE MUST BE USED.

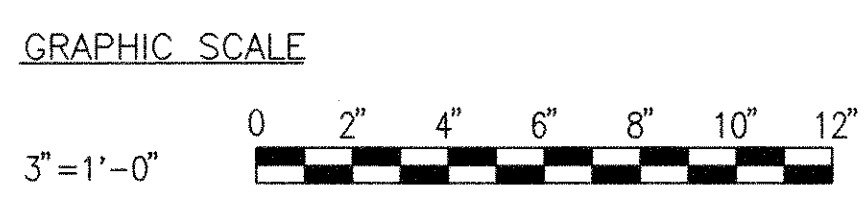

MILLS CLAGETT & WENING CHARTERED
 ARCHITECTS ENGINEERS PLANNERS
 5100 WISCONSIN AVE., N.W.
 SUITE 407
 WASHINGTON, D.C. 20016
 (202) 686-2500
 MCW PROJECT NO. 01495.00

CARSON K.C. MOK
 CONSULTING ENGINEER, P.A.
 9001 OTTAWA PLACE
 SILVER SPRING, MD 20910
 (301) 587-3448 / (301) 588-0088

R. PETROSSIAN ASSOCIATES, LTD.
 ENGINEERS CONSULTANTS PLANNERS
 1340 OLD CHAIN BRIDGE ROAD
 McLEAN, VIRGINIA 22101
 (703) 556-0388

Drawing Title: **PARTITION TYPES, FINISH SCHEDULE**

Project Title: **SYSTEMS INTEGRATION CENTER**

Location: **Department of Veterans Affairs National Cemetery System Quantico National Cemetery, Triangle, Virginia**

Approved: Area Director
 Approved: Cemetery Director

Date: **OCT. 10, 1995**
~~AUGUST 21, 1995~~

Project No.: **872-CM3-014**

Building Number: _____
 Checked: _____
 Drawn: **AES/AMC**

Drawing No.: **A9**
 Sheet 14 of 28

NATIONAL CEMETERY SYSTEM

Department of Veterans Affairs