


PLAN VIEW A1 - NEW CORRIDOR DOOR

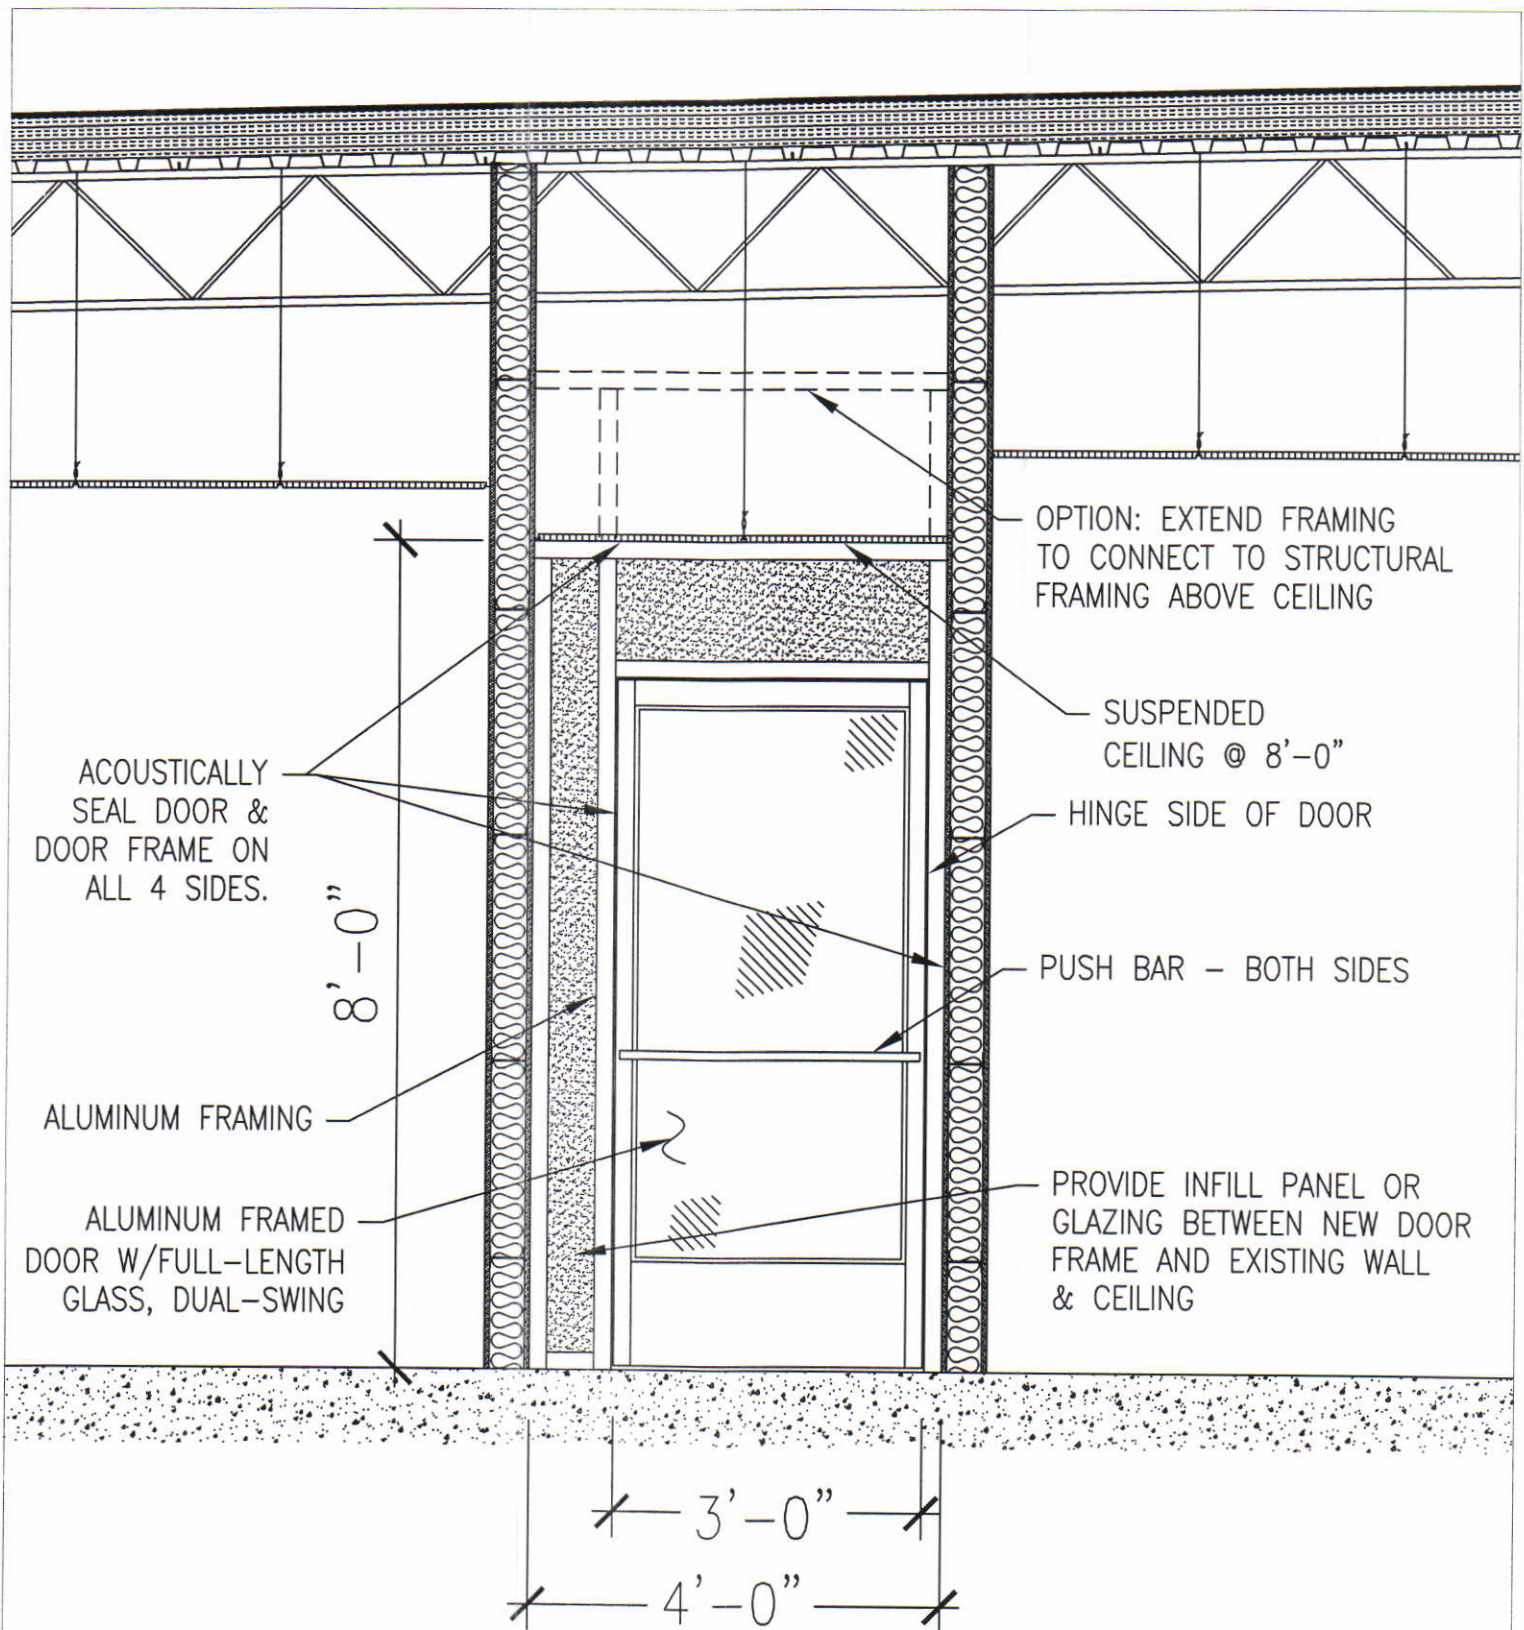

ELEVATION VIEW A2 - CORRIDOR DOOR
OFFSET - DOOR HINGE ON EAST WALL