


# VA SOUTHERN NEVADA HEALTHCARE SYSTEM SITE PLAN

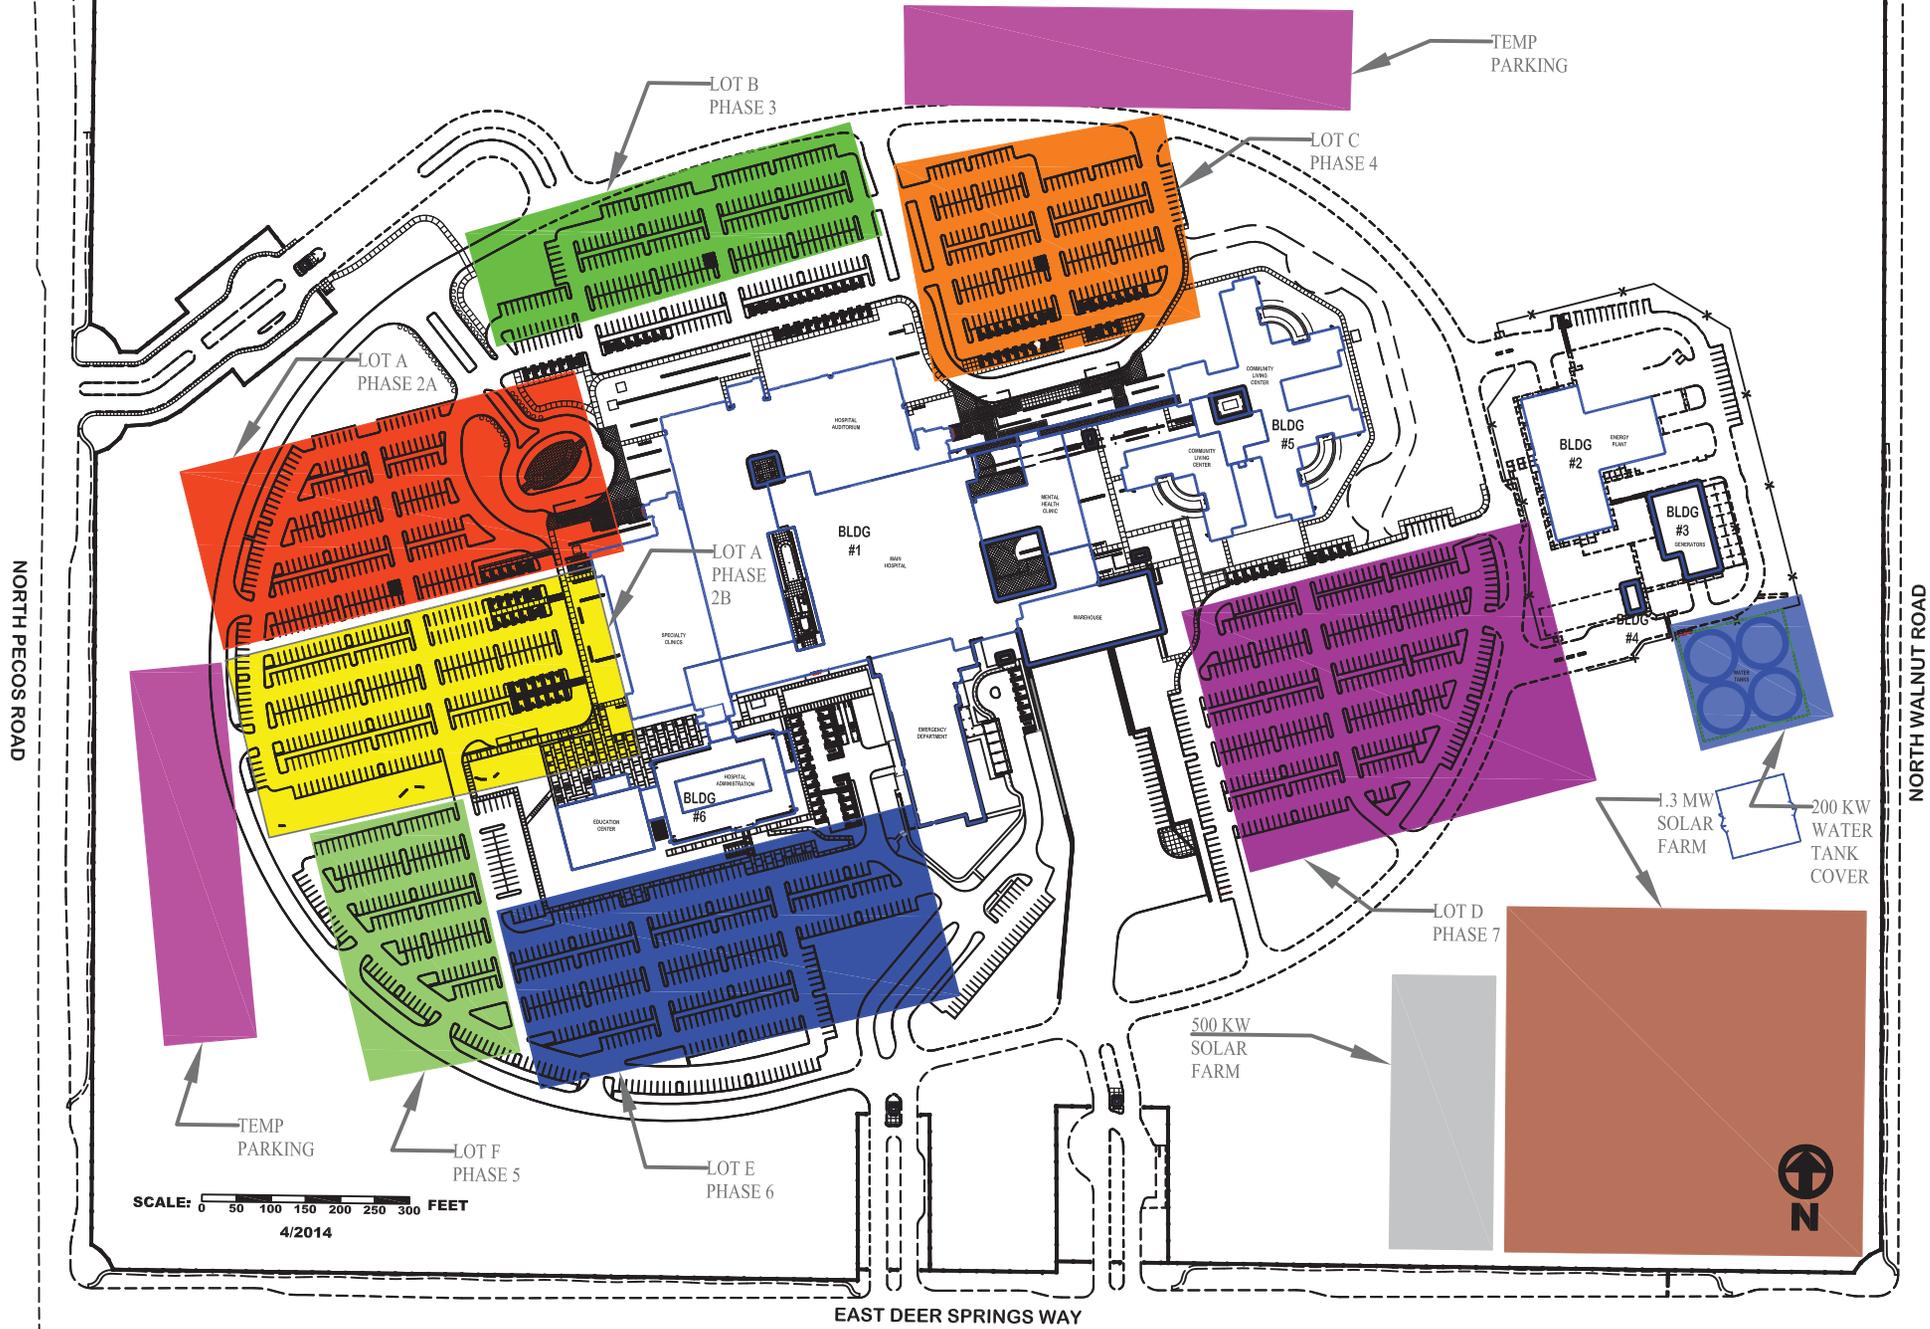

SCALE: 0 50 100 150 200 250 300 FEET  
4/2014

EAST DEER SPRINGS WAY

NORTH PECOS ROAD

NORTH WALNUT ROAD

# ATTACHMENT 13 CAMPUS SITE LAYOUT

## LEGEND

Site Location	Color	Sequence of Work
Temp Parking	Purple	Phase 1
Lot A	Red	Phase 2A
Lot A	Yellow	Phase 2B
Lot B	Green	Phase 3
Lot C	Orange	Phase 4
Lot F	Light Green	Phase 5
Lot E	Dark Blue	Phase 6
Lot D	Dark Purple	Phase 7
1.3 MW Solar Farm	Brown	Phasing TBD If Awarded
500 kw Solar Farm	Grey	Phasing TBD If Awarded
200 kw Solar Farm	Blue	Phasing TBD If Awarded