


SLOPE  
↑

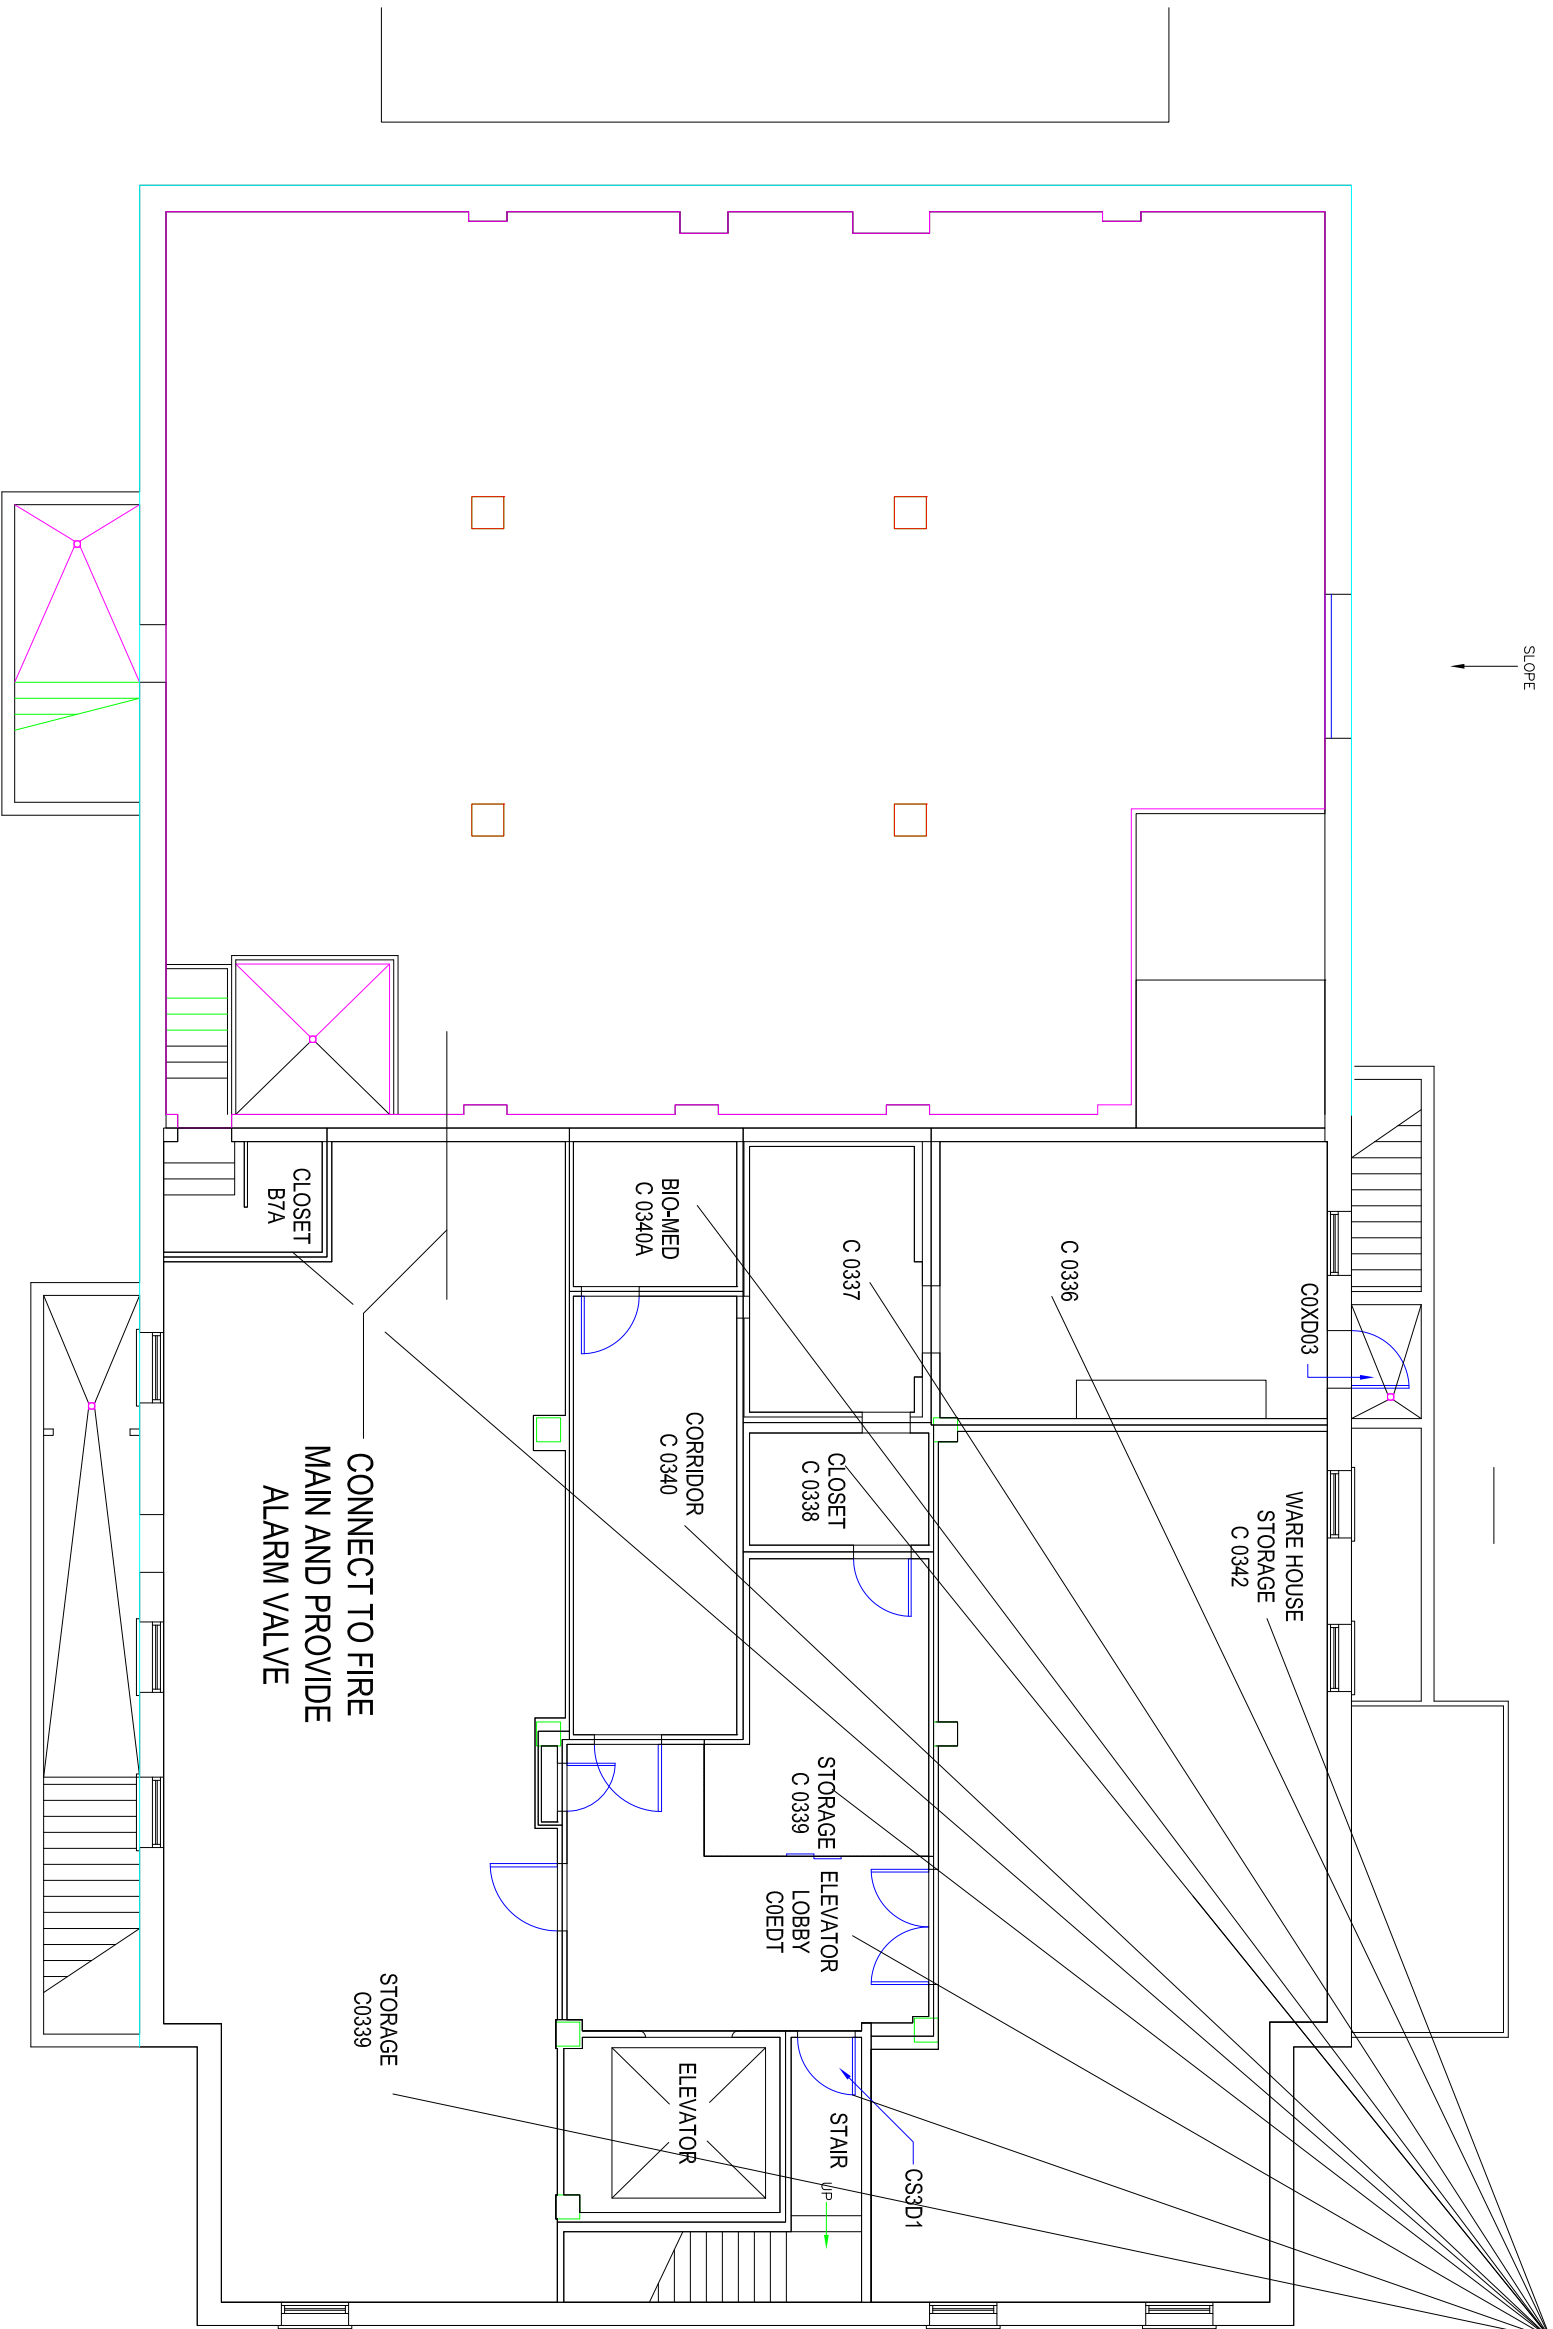

**ROOMS  
REQUIRING  
SPRINKLER  
INSTALLATION**  
(C0336, C0342, C0337,  
C0338, C0339, C0EDT,  
C0340, C0340A,  
C0339A, Closet B7A)

CONNECT TO FIRE  
MAIN AND PROVIDE  
ALARM VALVE

# FLOOR PLAN, GROUND FLOOR, BLDG 1 CENTER WING

SCALE - 20 FEET