


REFRIGERATED ROOMS
REQUIRING DRY PENDENT
SPRINKLER HEAD
INSTALLATION

(C1345, C1343, C1344,
C1342)

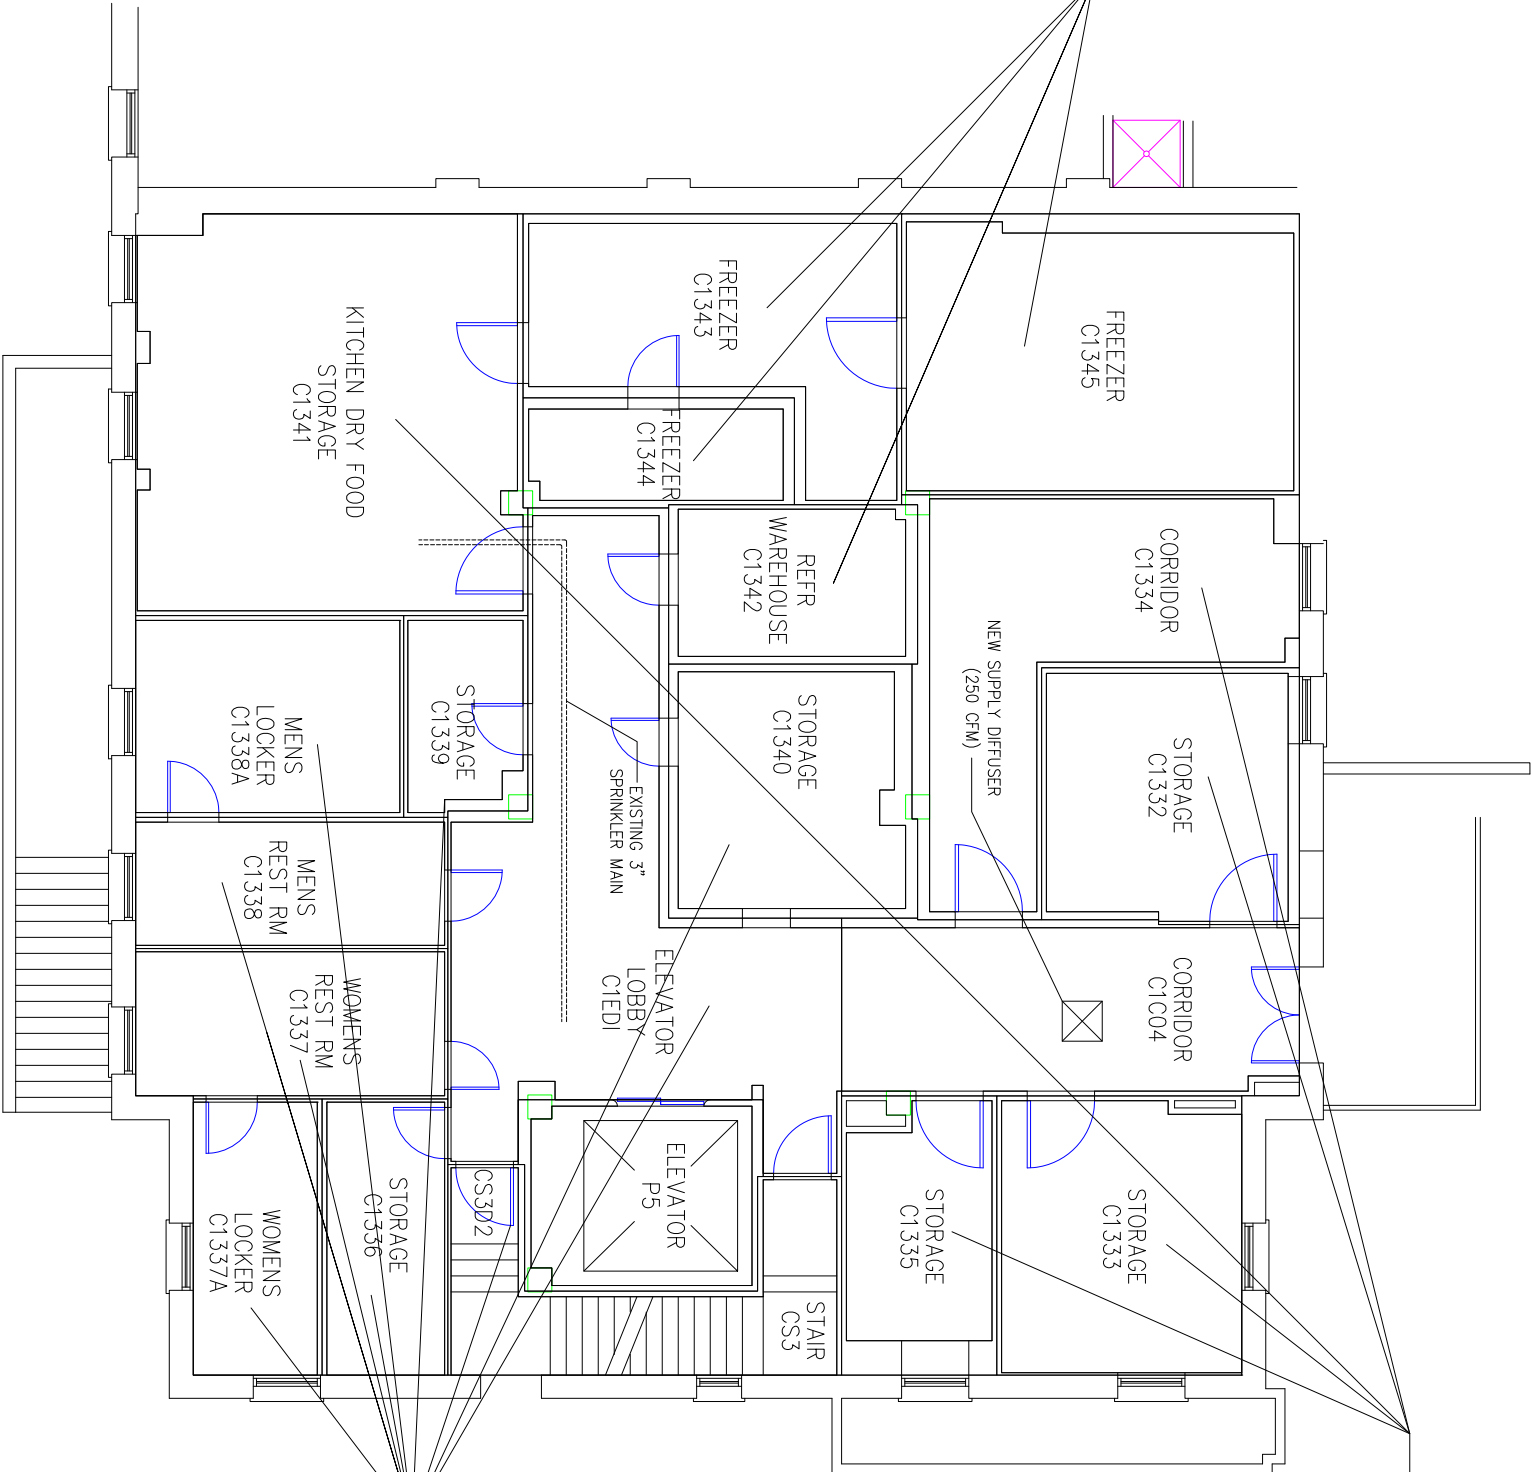

ROOMS REQUIRING
SPRINKLER HEAD
INSTALLATION

(C1341, C1332, C1333, C1334,
C1335, C1C04, C1ED1)

ROOMS WITH
EXISTING SPRINKLER
HEADS

(C1340, C1342, C1336, C1337,
C1337A, C1338, C1338A,
C1339, C1ED1, C1C04, CS3D2)

FLOOR PLAN, FIRST FLOOR, BLDG 1 CENTER WING

SCALE - 20 FEET