


APPENDIX A

Page 1 – Site Dimensions

Page 2-4 – Potential Options

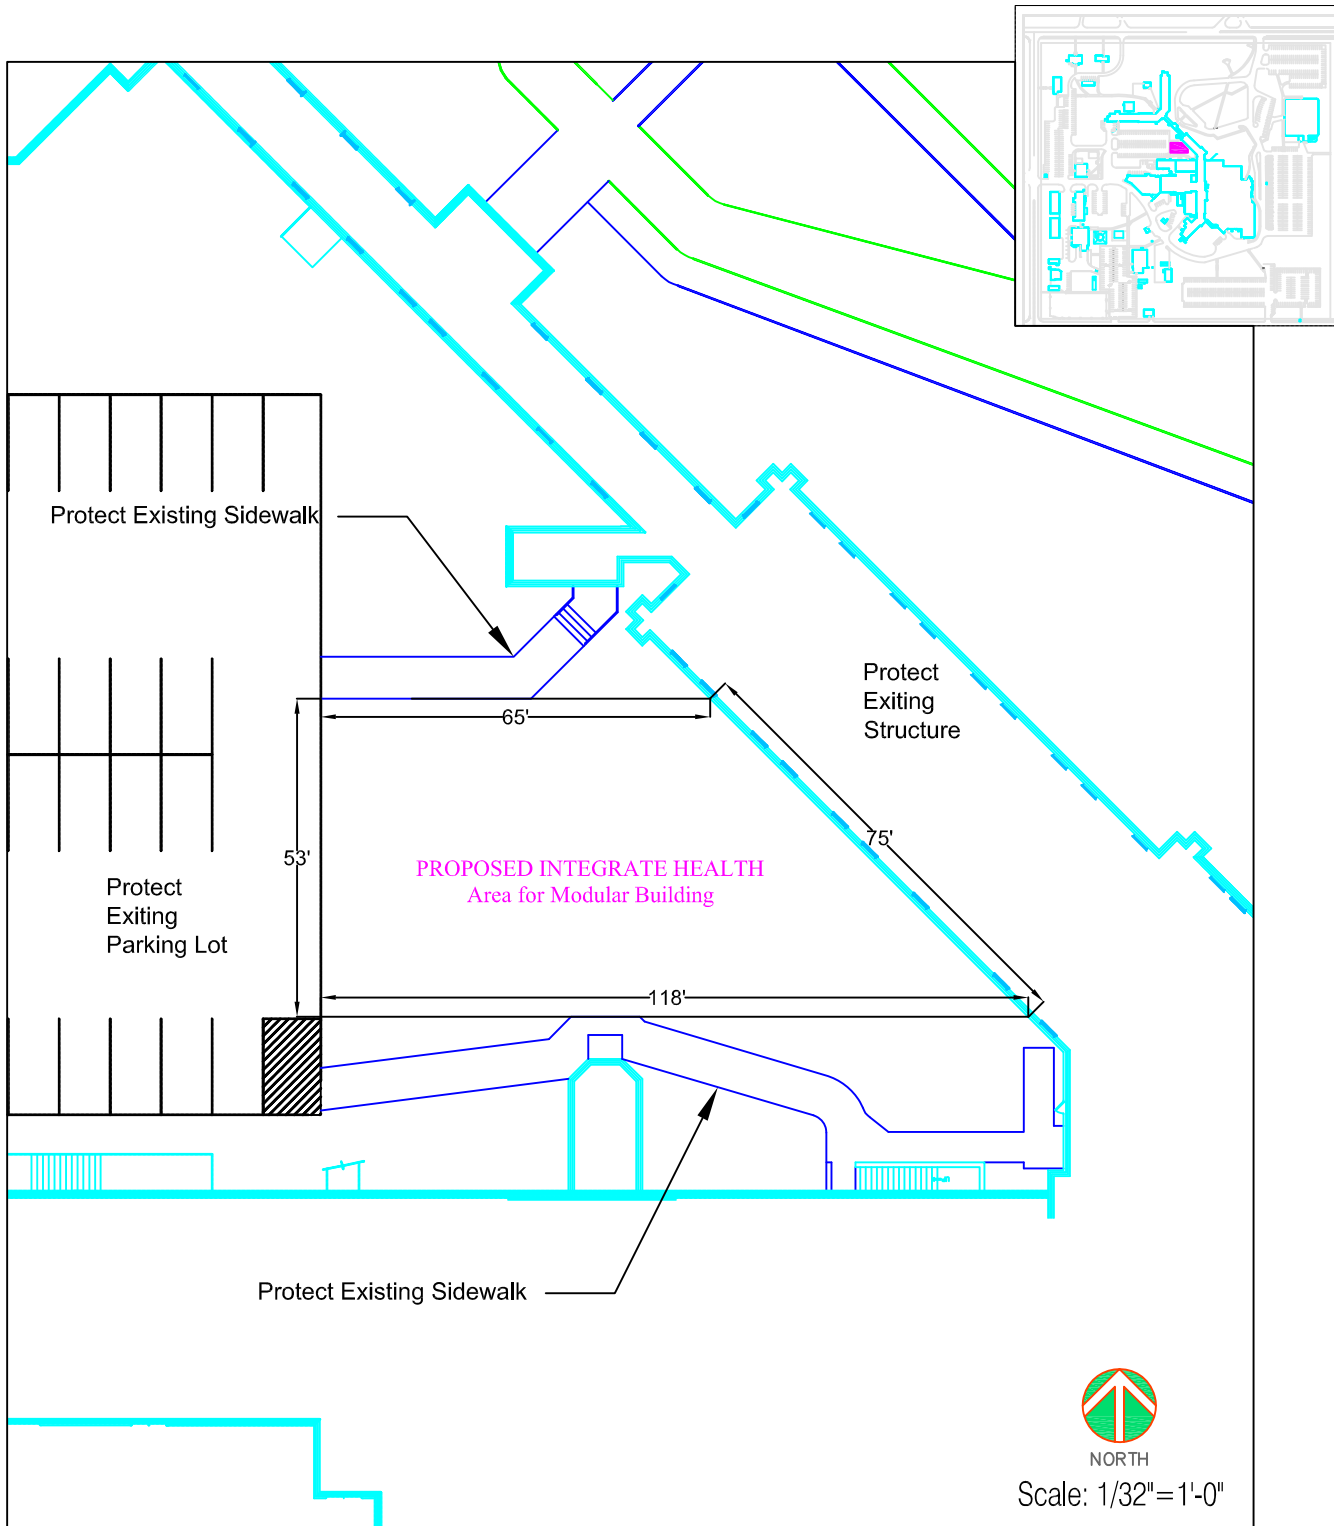

DRAWING TITLE: Integrated Health
Proposed Site Layout

LOCATION: SIOUX FALLS VA HEALTH CARE SYSTEM
SIOUX FALLS, SOUTH DAKOTA

REVISION:

DATE:



PROJECT NUMBER:

PAGE: 1 OF 4

DRAWN BY: JPE

DATE: 6-27-2014



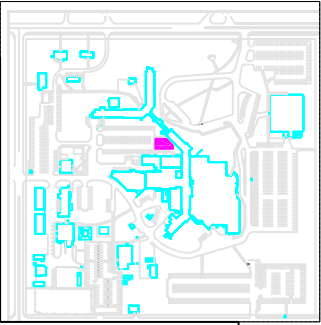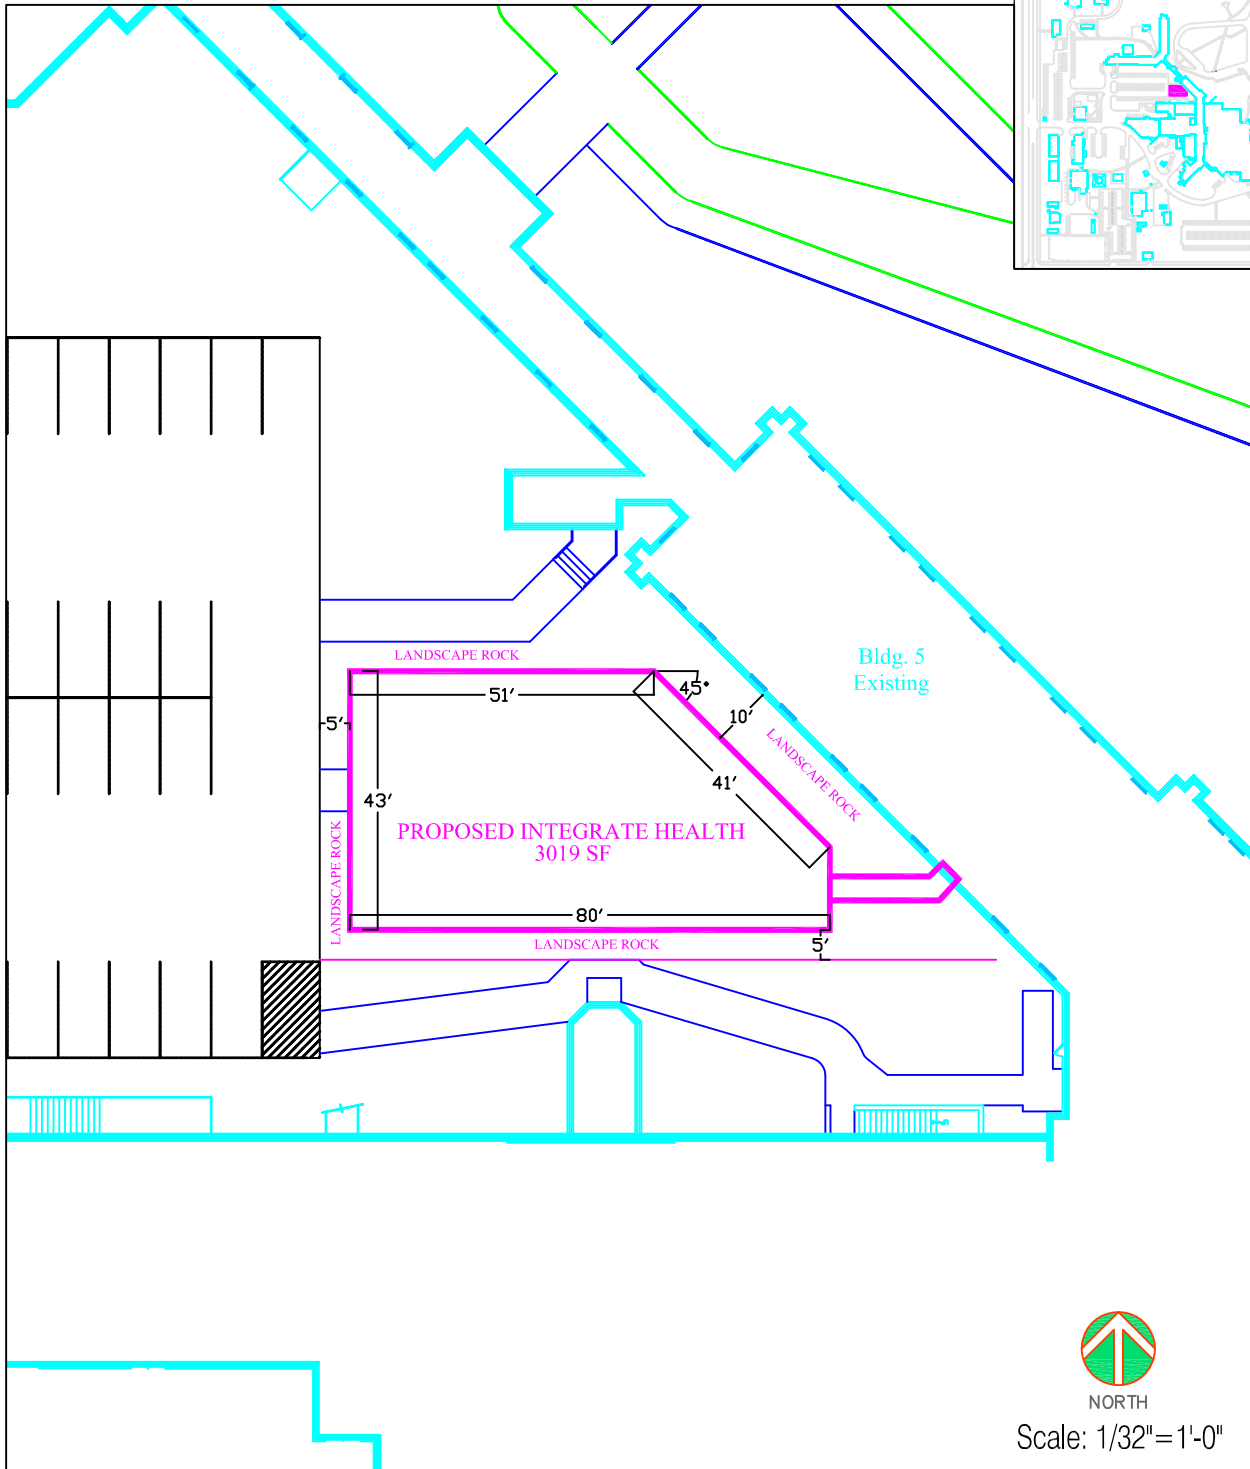

NORTH

Scale: 1/32"=1'-0"

DRAWING TITLE: Integrated Health
Proposed Site Layout

LOCATION: SIOUX FALLS VA HEALTH CARE SYSTEM
SIOUX FALLS, SOUTH DAKOTA

REVISION:

DATE:



PROJECT NUMBER:

PAGE: 2 OF 4

DRAWN BY: JPE

DATE: 6-27-2014





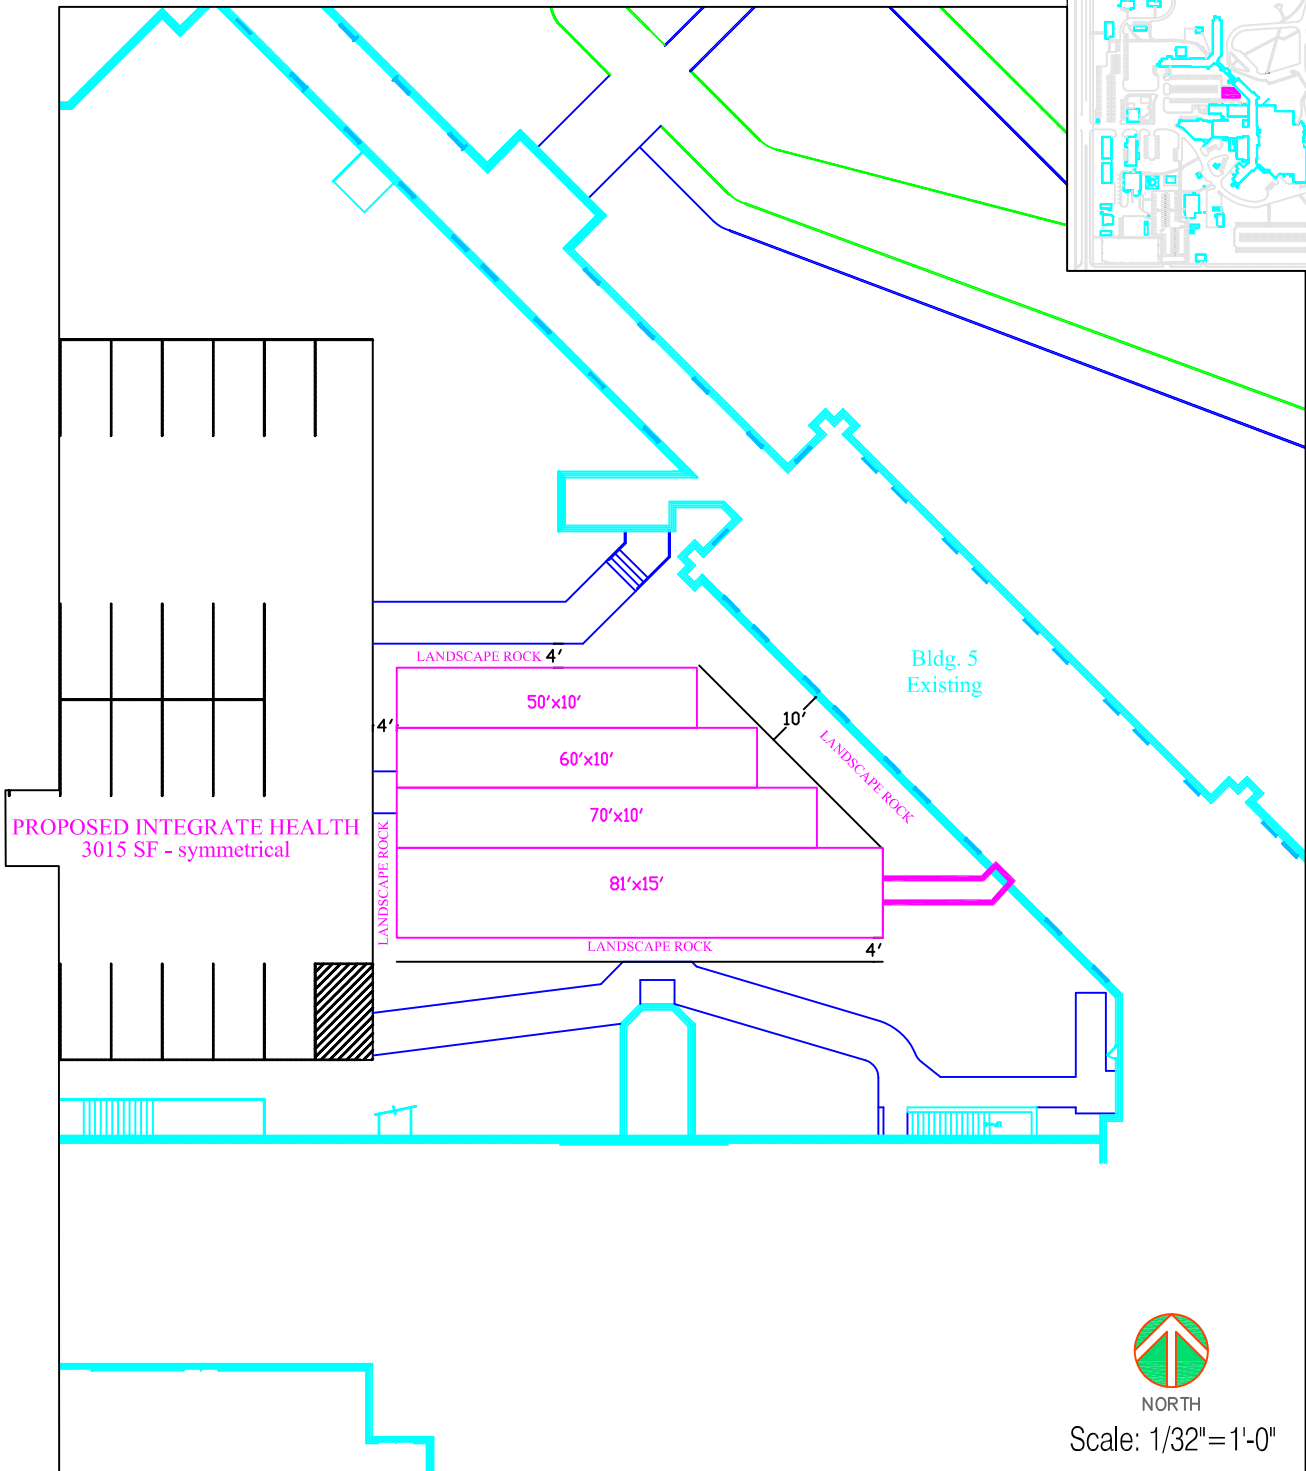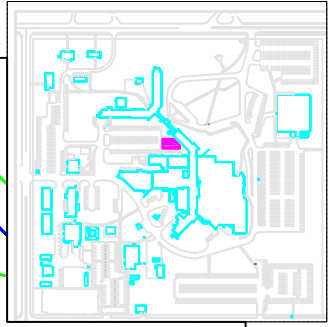

DRAWING TITLE: Integrated Health Proposed Site Layout	
LOCATION: SIOUX FALLS VA HEALTH CARE SYSTEM SIOUX FALLS, SOUTH DAKOTA	
REVISION:	DATE:

PROJECT NUMBER:
PAGE: 3 OF 4
DRAWN BY: JPE
DATE: 6-27-2014



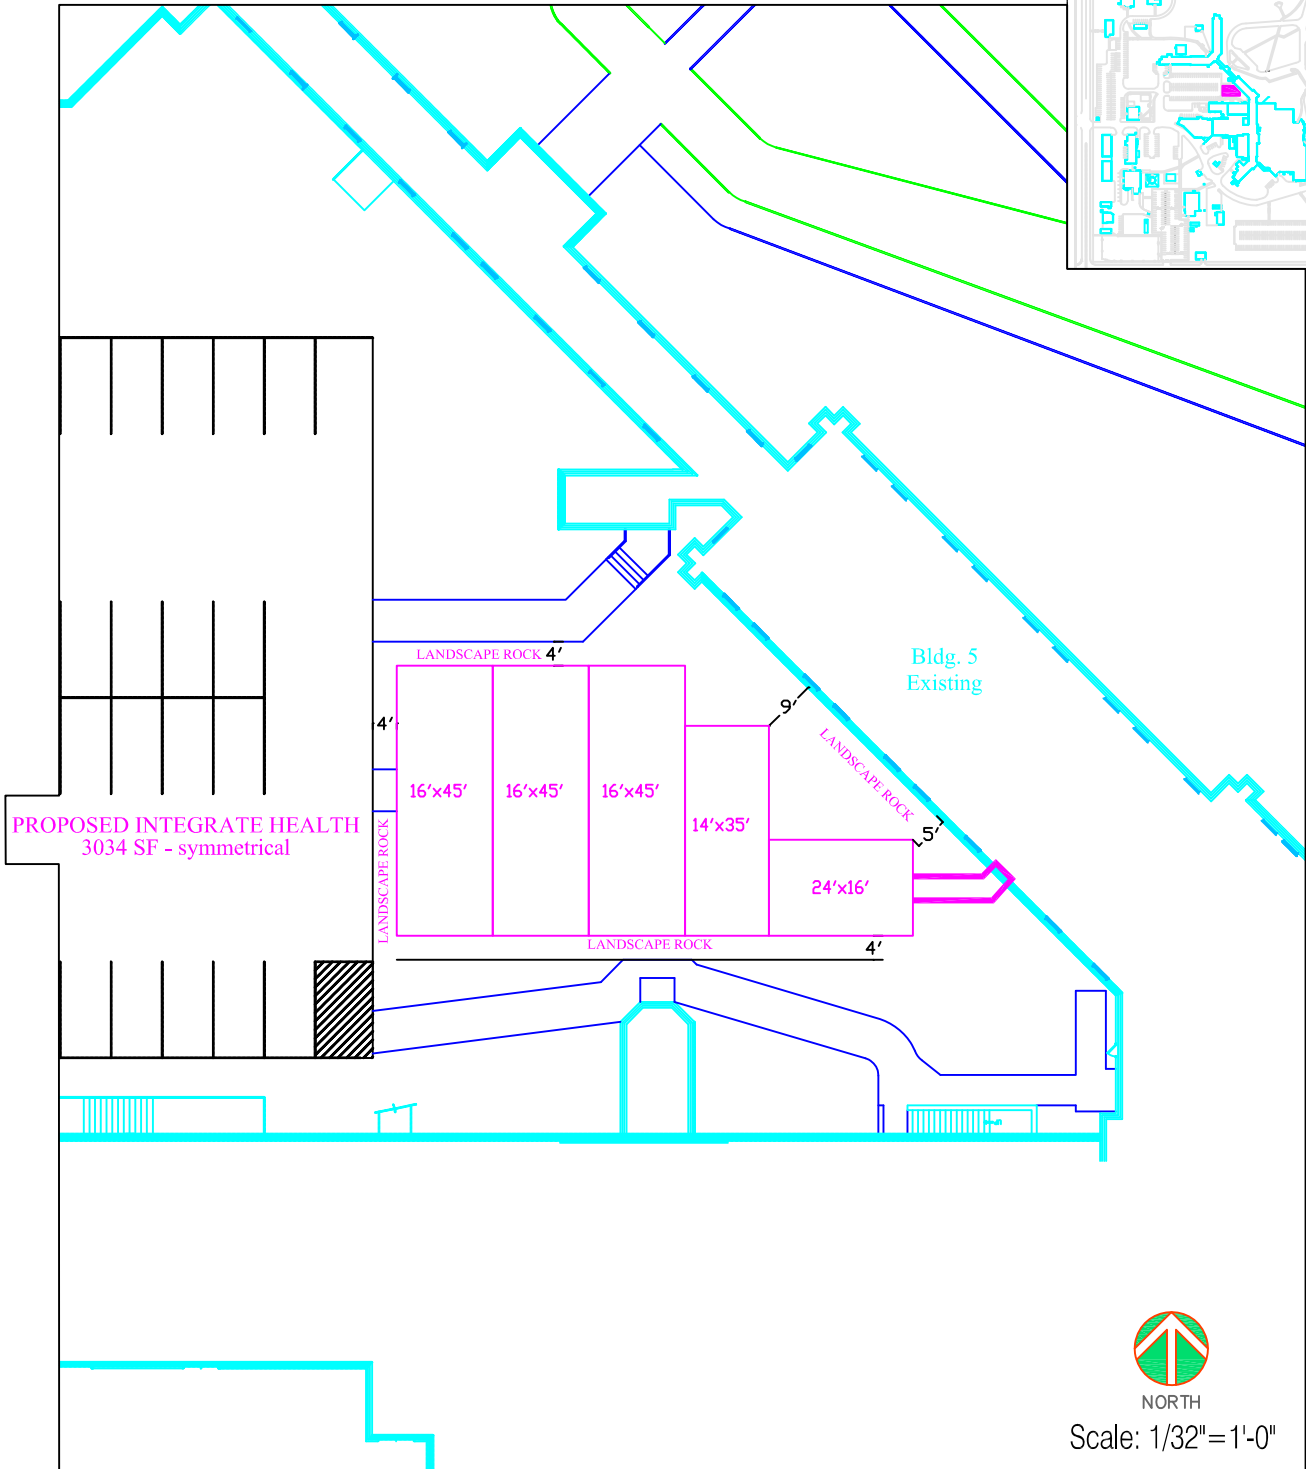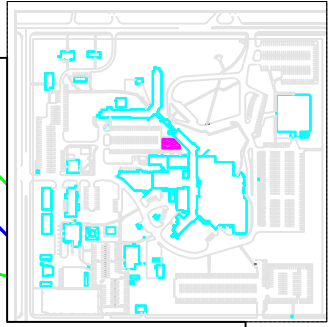

NORTH

Scale: 1/32"=1'-0"

DRAWING TITLE: Integrated Health Proposed Site Layout	
LOCATION: SIOUX FALLS VA HEALTH CARE SYSTEM SIOUX FALLS, SOUTH DAKOTA	
REVISION:	DATE:

PROJECT NUMBER:
PAGE: 4 OF 4
DRAWN BY: JPE
DATE: 6-27-2014

