
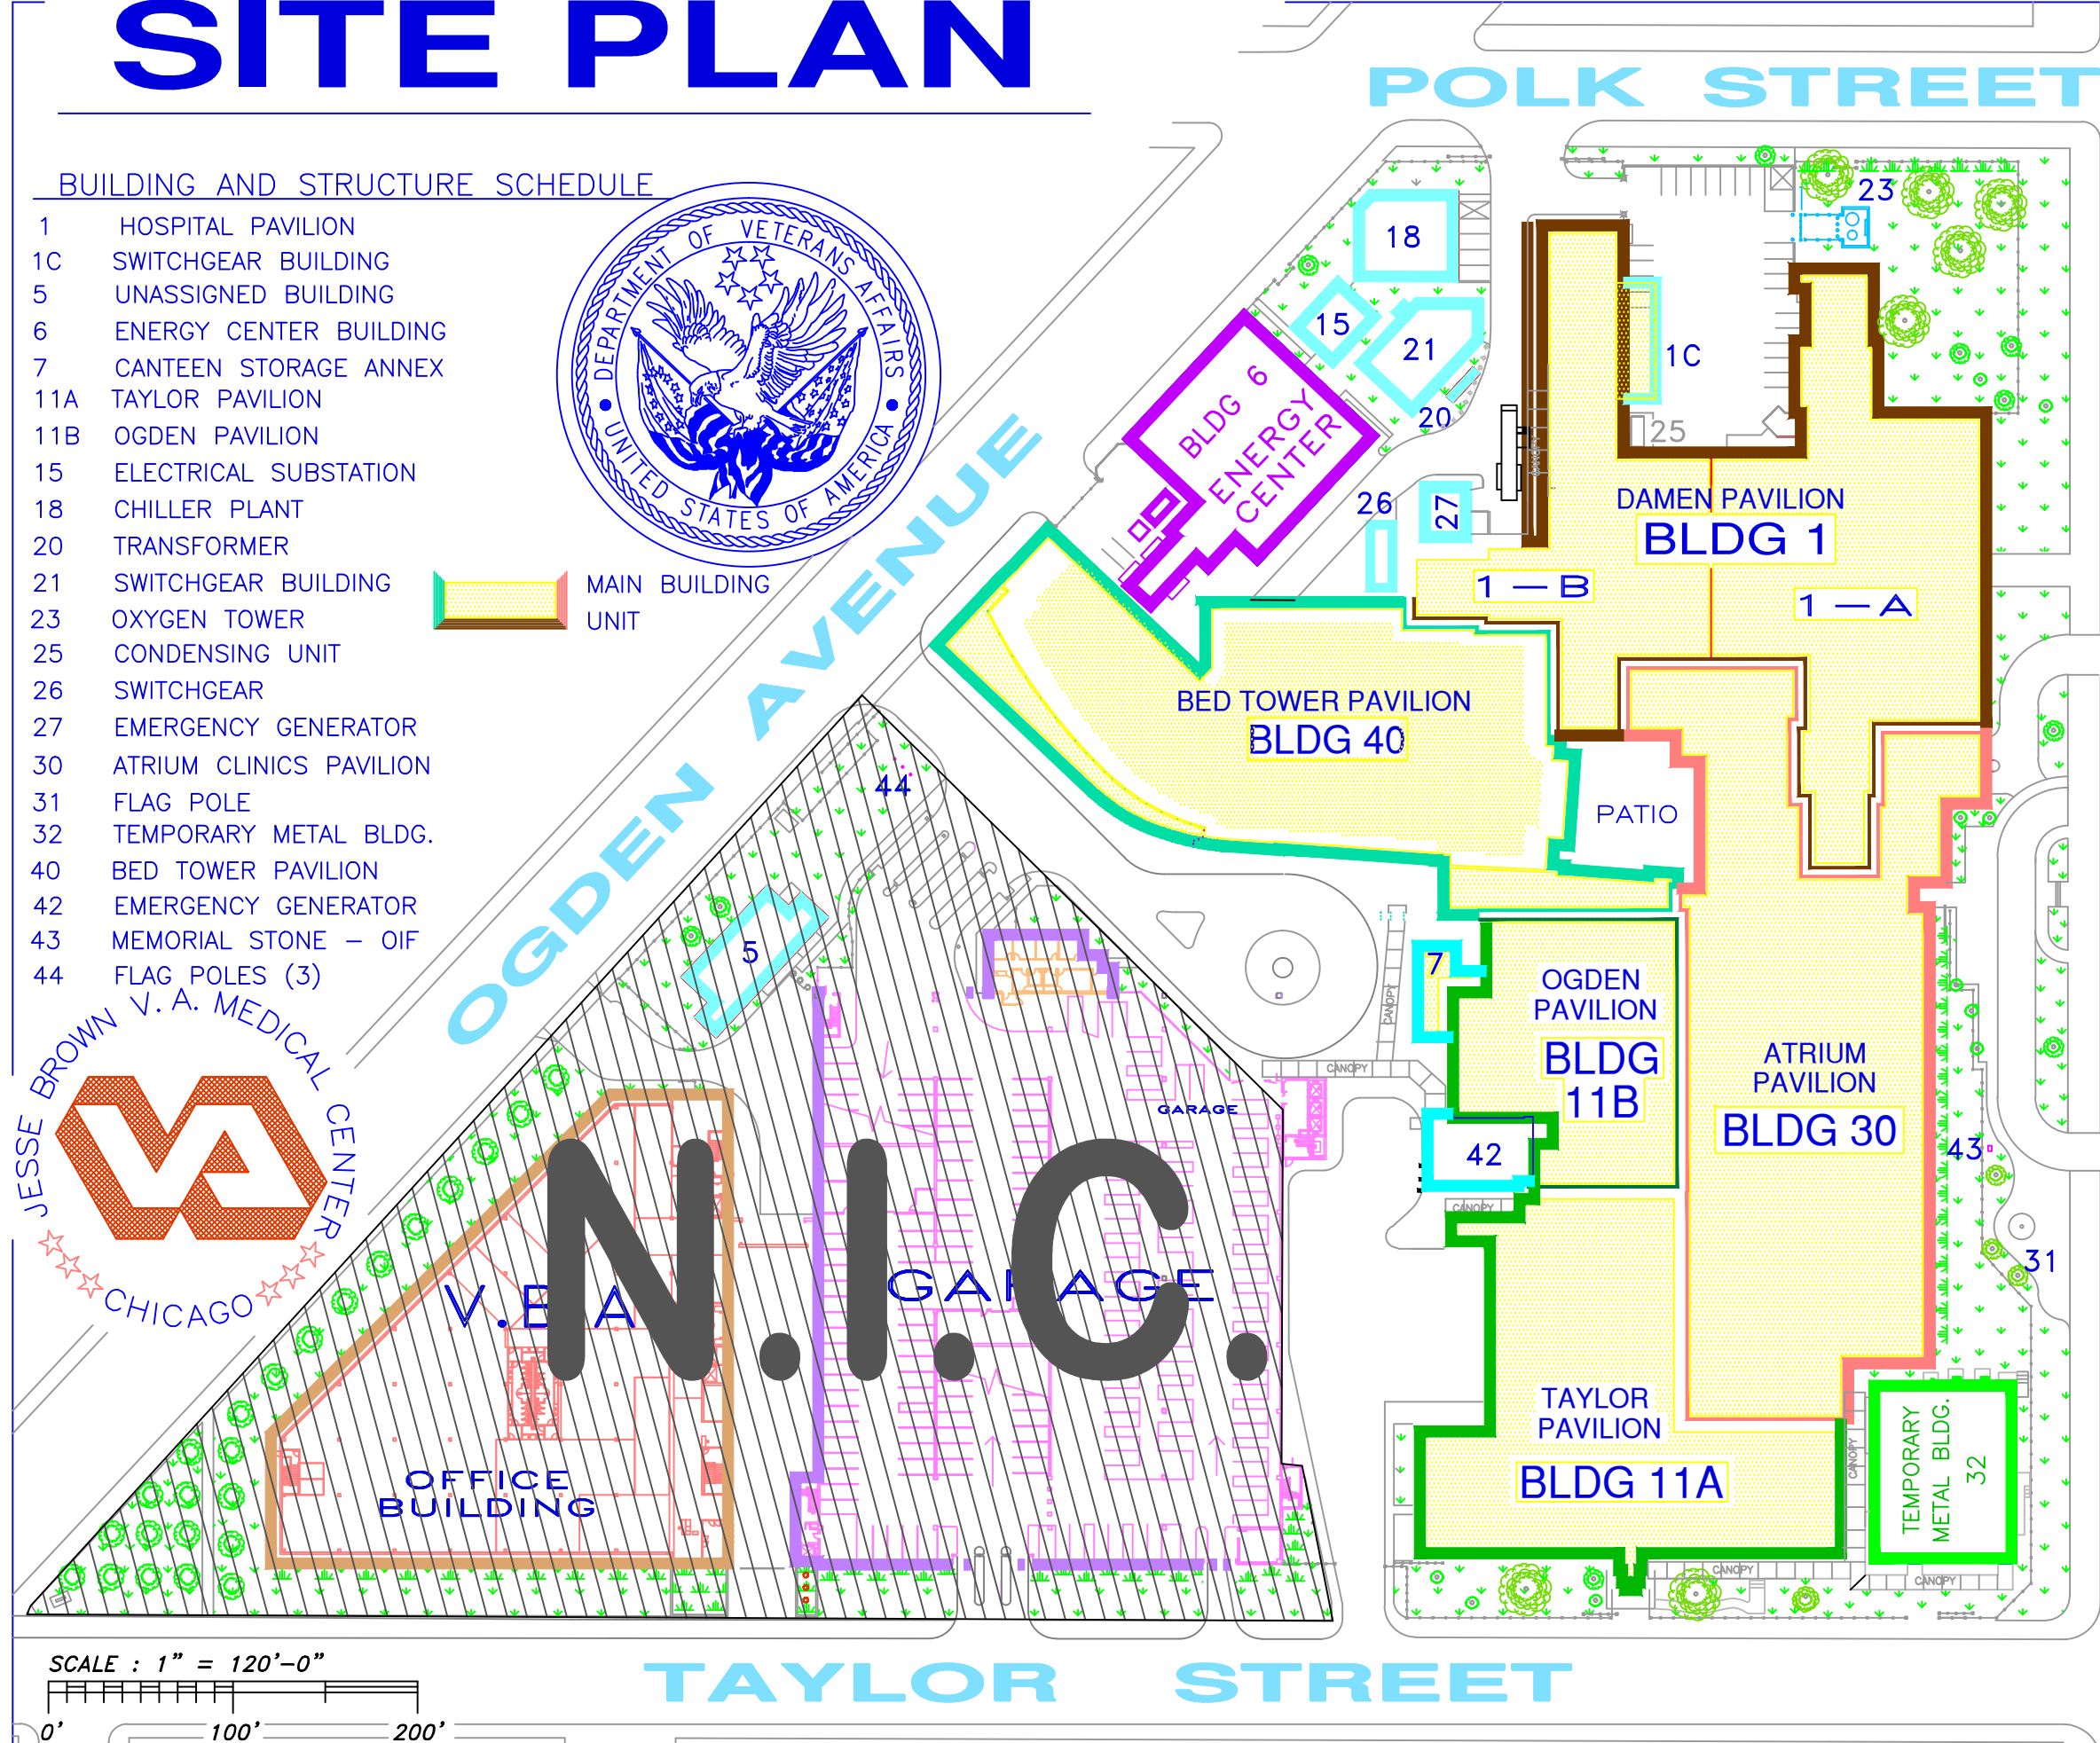
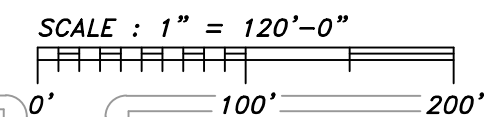


SITE PLAN

BUILDING AND STRUCTURE SCHEDULE

- 1 HOSPITAL PAVILION
- 1C SWITCHGEAR BUILDING
- 5 UNASSIGNED BUILDING
- 6 ENERGY CENTER BUILDING
- 7 CANTEEN STORAGE ANNEX
- 11A TAYLOR PAVILION
- 11B OGDEN PAVILION
- 15 ELECTRICAL SUBSTATION
- 18 CHILLER PLANT
- 20 TRANSFORMER
- 21 SWITCHGEAR BUILDING
- 23 OXYGEN TOWER
- 25 CONDENSING UNIT
- 26 SWITCHGEAR
- 27 EMERGENCY GENERATOR
- 30 ATRIUM CLINICS PAVILION
- 31 FLAG POLE
- 32 TEMPORARY METAL BLDG.
- 40 BED TOWER PAVILION
- 42 EMERGENCY GENERATOR
- 43 MEMORIAL STONE - OIF
- 44 FLAG POLES (3)

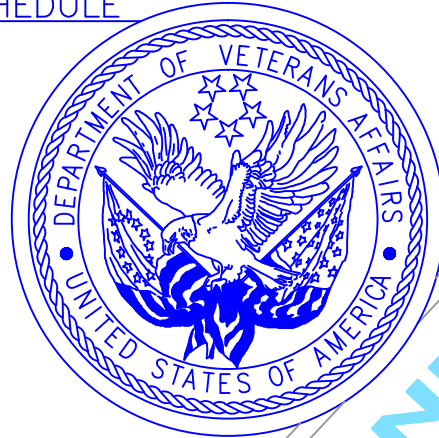

SOUTH DAMEN AVENUE

2010 TP

DEPARTMENT of VETERANS AFFAIRS
 ENGINEERING SERVICE
 JESSE BROWN VA MEDICAL CENTER
 P O Box 8195, CHICAGO IL 60680