

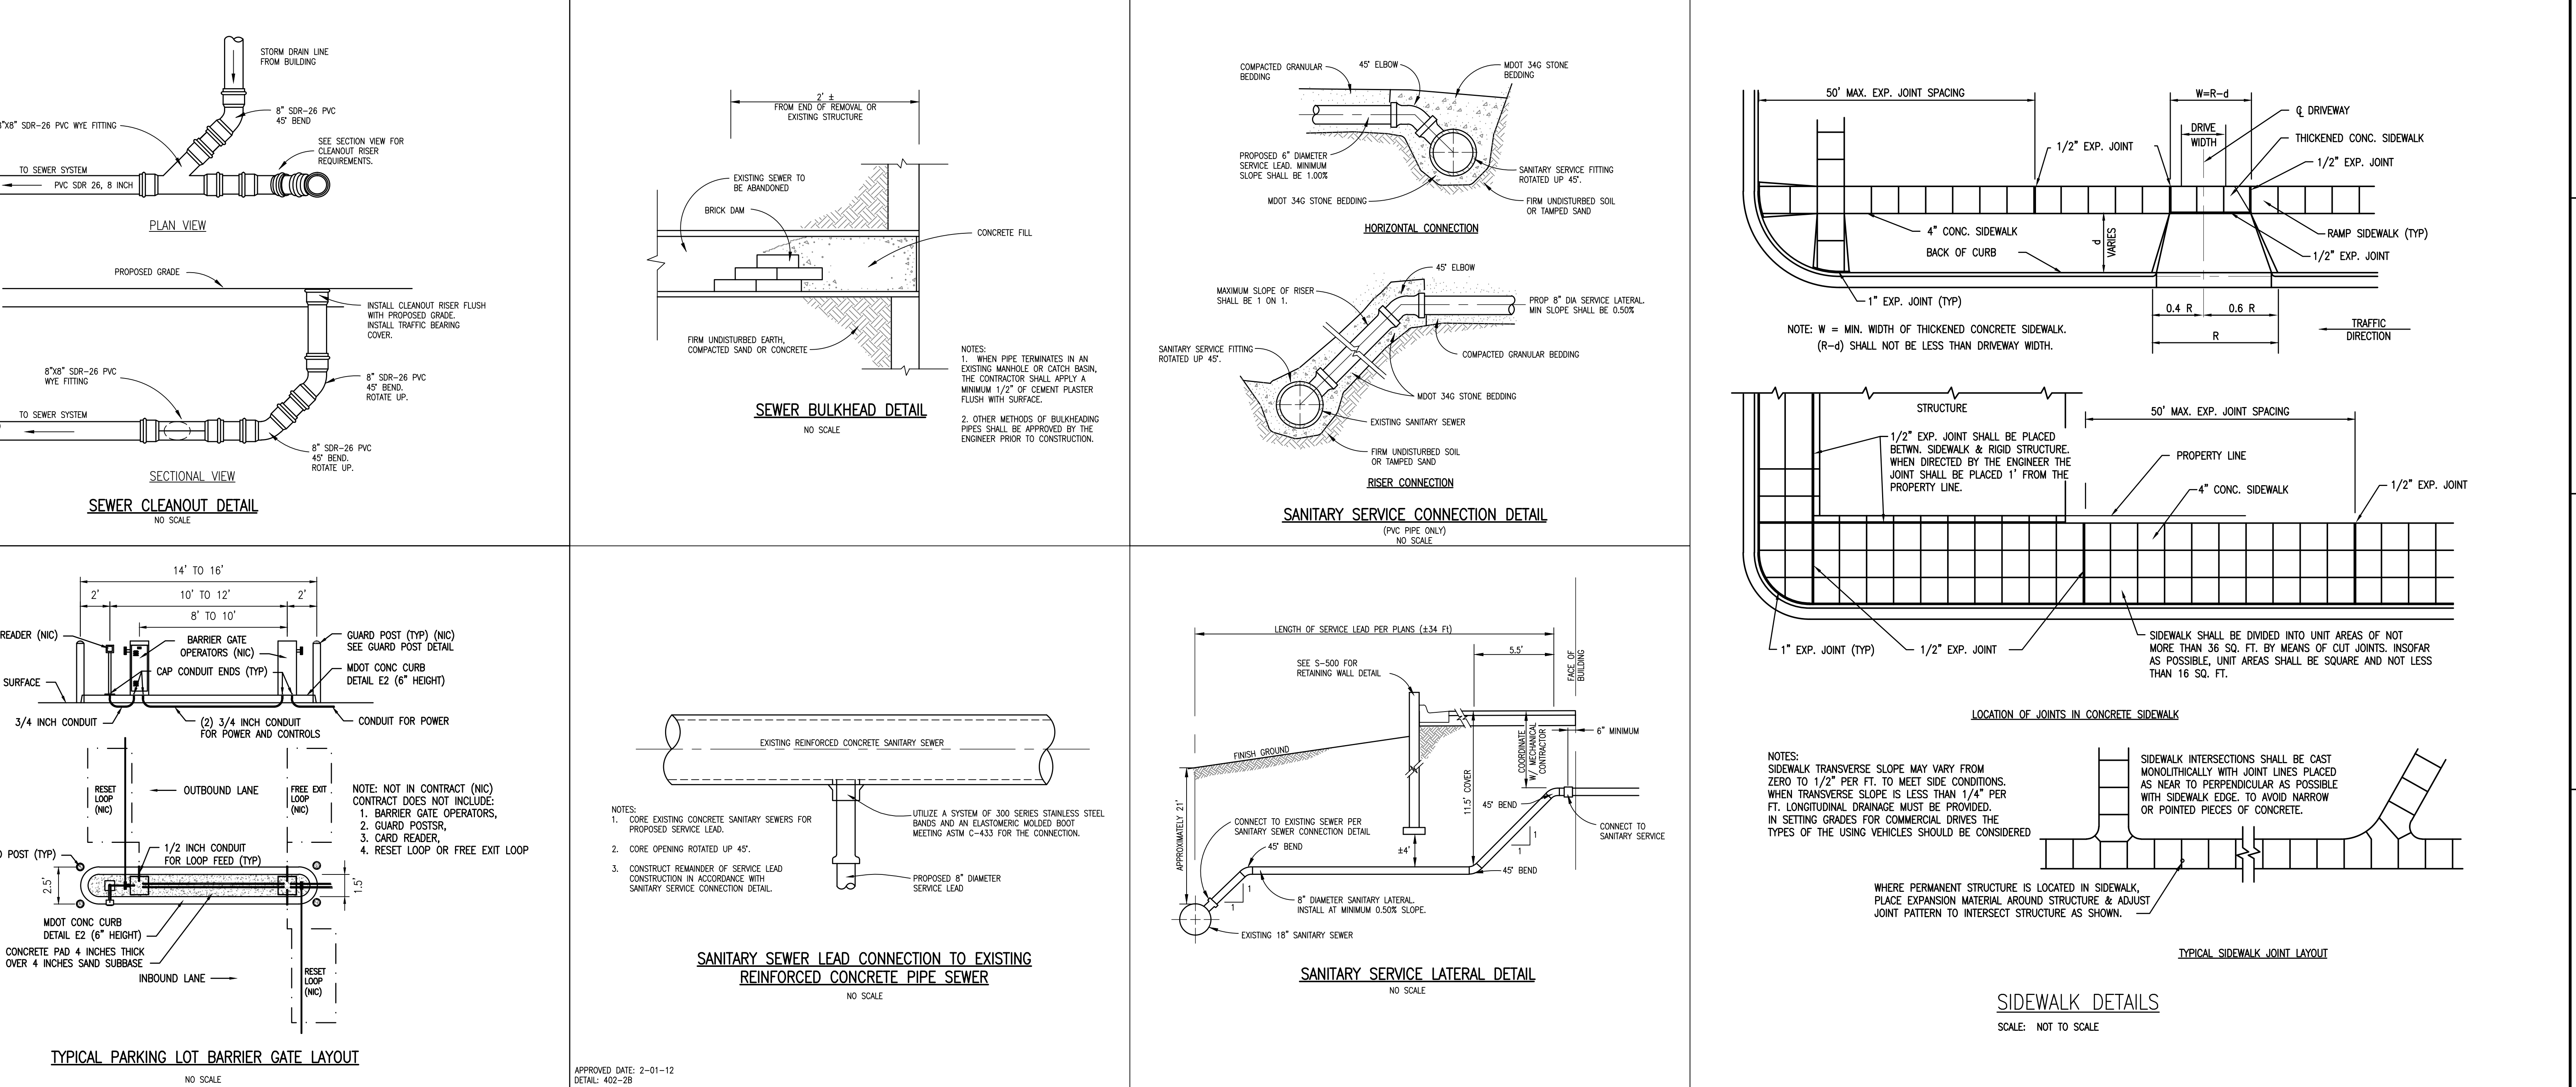


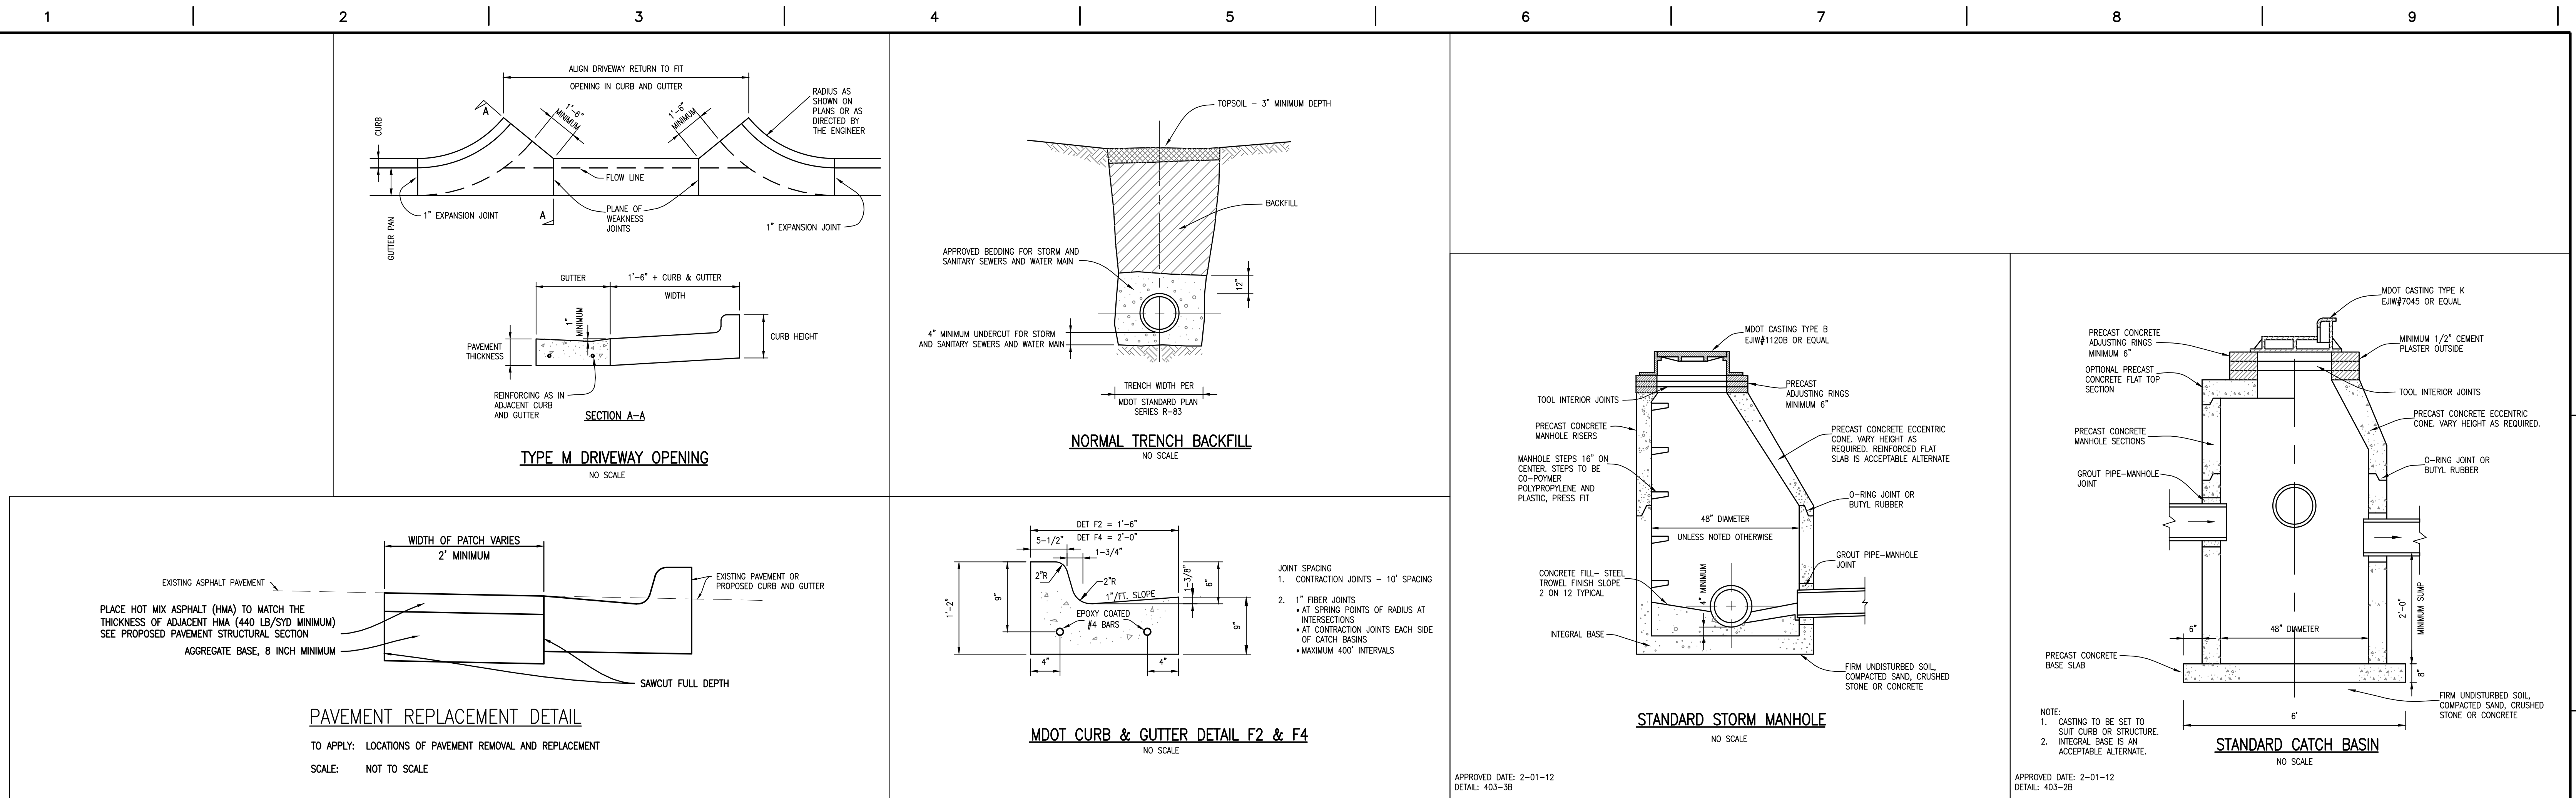

A
three inches = one foot
1
one and one half inches = one foot
6
2
one inch = one foot
6
3
three quarters inch = one foot
6
4
one half inch = one foot
6
5
three eighths inch = one foot
6
6
one quarter inch = one foot
6
7
one eighth inch = one foot
6
8
one eighth inch = one foot
6

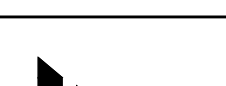

1		<div>CONSULTANTS:</div> <div><div>725 Prudden Street Lansing, MI 48906 - 517.371.1200</div><div>123 West Main Street, Suite 200 Gaylord, MI 49735 - 989.732.8131</div><div>648 Monroe Avenue NW, Suite 210 Grand Rapids, MI 49503 - 616.454.9414</div><div>1211 Ludington Street Escanaba, MI 49829 - 906.233.9360</div></div> <div><div>c2ae</div><div>WWW.C2AE.COM</div></div> <div></div>	<div></div> <div>Department of Veterans Affairs John D. Dingell VA Medical Center 4646 John R Street Detroit, MI 48201</div>	<div>Property of the United States Government For Official Use Only <small>Do not disseminate this notice Properly Destroy documents when no longer needed</small></div>	<div>Drawing Title</div> <div>GENERAL DETAILS</div>	<div>Project Title</div> <div>EXPAND EMERGENCY DEPARTMENT</div>	<div>Date</div> <div>28 MARCH 2014</div>	<div>Office of Facilities Management</div> <div> Department of Veterans Affairs</div>		
2				<div>File Name</div> <div>110049_VADT_ExpandED.rvt</div>	<div>Approved: Division Chief</div>	<div>Building Number</div>	<div>Checked</div> <div>RFM</div>		<div>Drawn</div> <div>MSA</div>	<div>Project Number</div> <div>11-0049</div>
3				<div>File Location</div> <div>M:\2011\110049_VADT_ExpandED\Drawings\</div>	<div>Approved: Service Director</div>	<div>Location</div> <div>4646 JOHN R. STREET DETROIT, MI 48201</div>				<div>Drawing Number</div>
4										<div>C-500</div>
5										
Revisions:		Date								