



one-eighth inch = one foot
 one-quarter inch = one foot
 three-eighths inch = one foot
 one-half inch = one foot
 three-quarters inch = one foot
 one-half inch = one foot
 one and one-half inch = one foot
 three inches = one foot

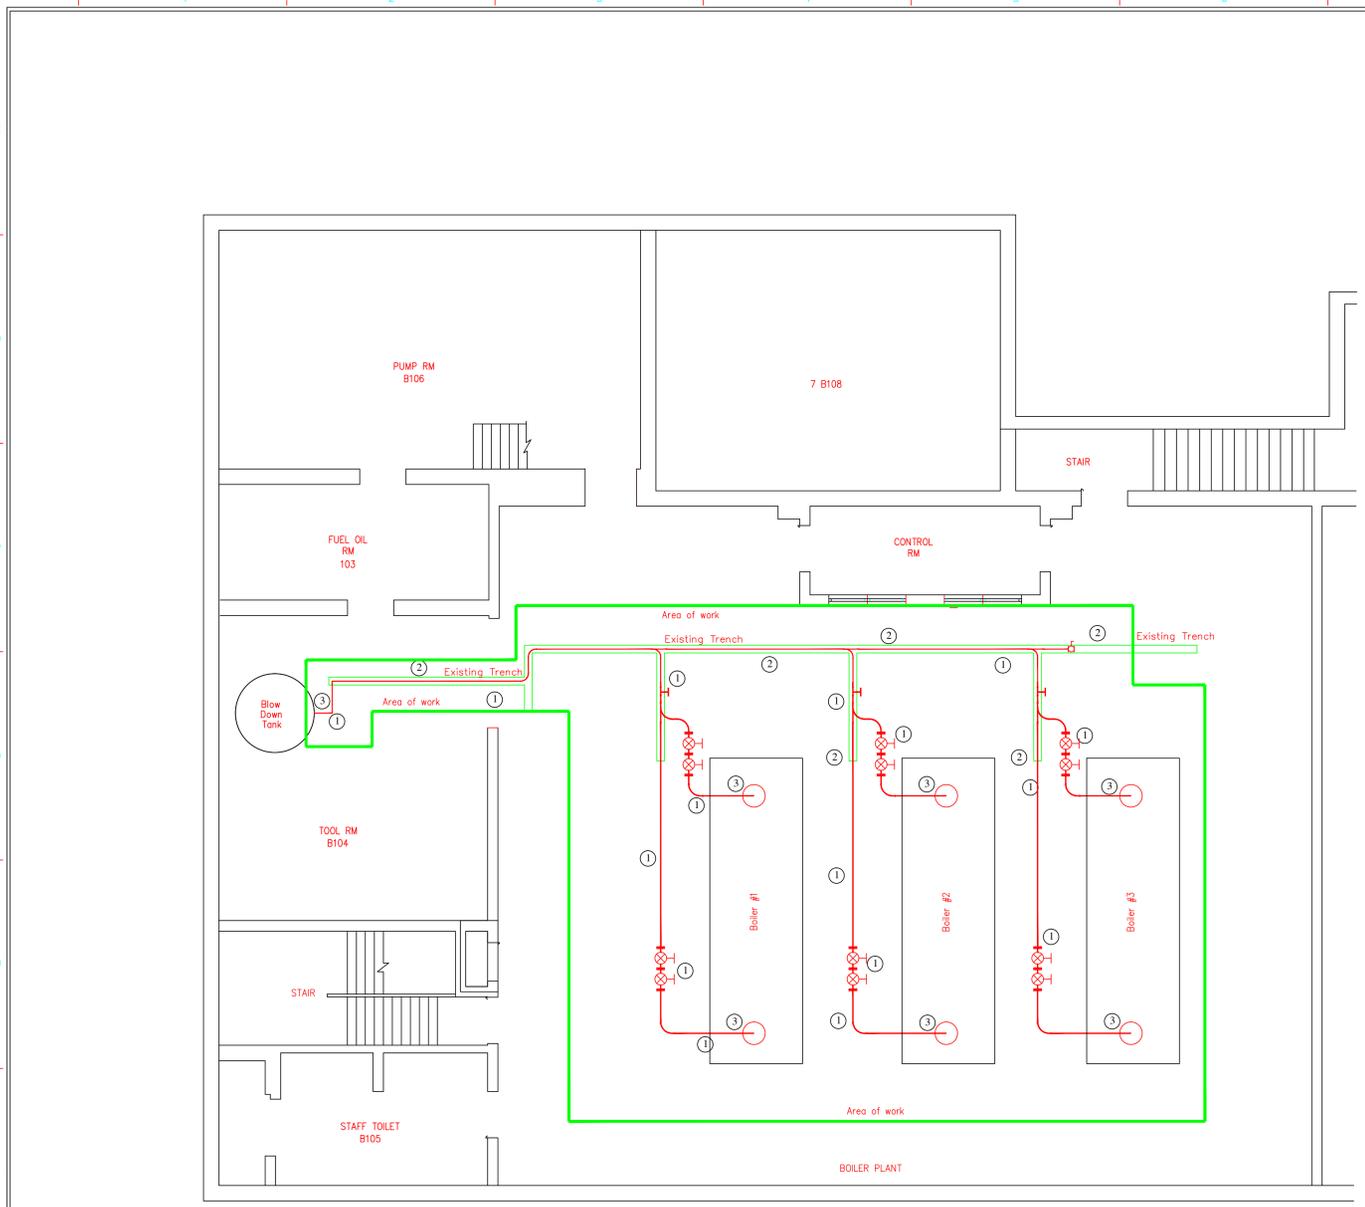

- Demolition Notes:**
- ① Remove all piping, insulation and valves from bottom of boiler to blow down tank.
 - ② Existing trench covers to be sanded and painted. Color to be selected by boiler plant supervisor.
 - ③ Inspect existing threaded connections at bottom of boilers. Prepare connections to receive new piping.
 - ④ All removed valves and piping to be recycled by VA. Contractor to place in VA recycling dumpsters.
 - ⑤ Old insulation to be disposed of by contractor following proper procedures.

- General Notes:**
- 1 Contractor to follow all proper safety procedures when performing work.
 - 2 Contractor to follow all lock out/tag out procedures in place and maintain proper lock out tag out records.
 - 3 It is the contractors responsibility to repair or replace any areas (walls, adjacent floors etc) that have been damaged by the contractor during construction.
 - 4 During actual construction work, contract is required to barrier off construction area.

- Legend:**
- - Indicates area of work.
 - - Piping, valves, elbows, wyes, insulation, insulation jacket and flanges to be demolished.
 - - Existing trench
 - Valve
 - Ball Valve

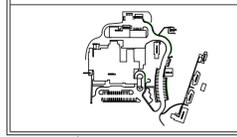

APPROVED:
 APPROVED:
 APPROVED:

APPROVED: SAFETY MANAGER
 JUSTIN GREENE
 APPROVED: INFECTION CONTROL
 CARLA RAYNES
 APPROVED:

APPROVED: ACTING CHIEF,
 FACILITIES MANAGEMENT SERVICE LINE
 DIANA D. THOMPSON
 APPROVED: ASSOCIATE DIRECTOR for PATIENT CARE
 SERVICES/EXECUTIVE NURSE
 DEBRA LEGG, RN, MSN
 APPROVED: SERVICE LINE CHIEF

APPROVED: MEDICAL CENTER DIRECTOR
 KARIN MCGRAW, MSN, FACHE
 APPROVED: INTERIM ASSOCIATE DIRECTOR
 TED HAMB
 APPROVED: CHIEF OF STAFF
 JOHN D. BERRYMAN, M. D.

DRAWING TITLE: Mechanical - Demolition		DRAWING No. MD-101	
PROJECT TITLE: Boiler Blow Down Piping & Valve Replacement		PROJECT No. 517-14-122	
DATE 5/19/14	REV.	SCALE NTS	CHECKED BY: KB, JH

NOT TO SCALE
 Medical Center
 200 Veterans Av
 Beckley, WV.
 25801

