




1 MOUNTABLE CONCRETE CURB AND GUTTER
NOT TO SCALE

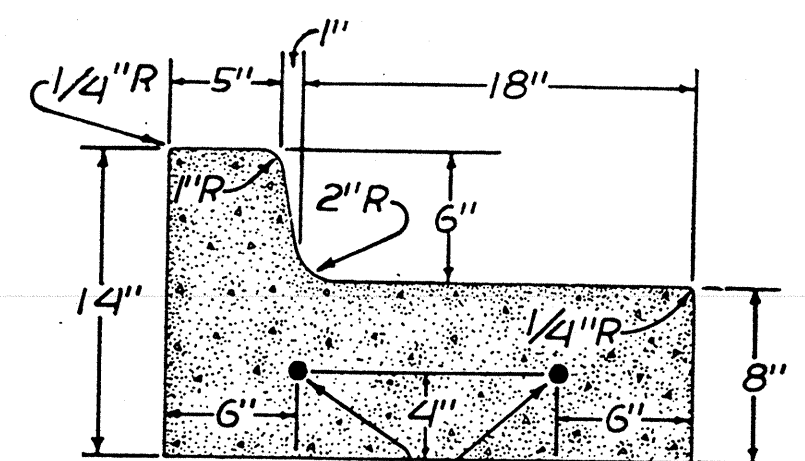


2 COMBINATION CONCRETE CURB AND GUTTER
NOT TO SCALE

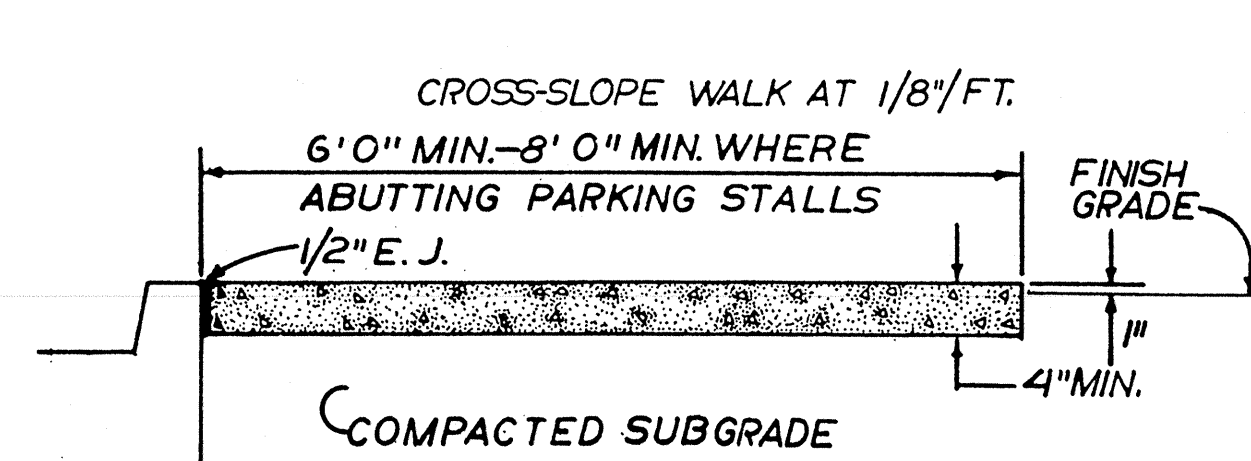


3 CROSS-SLOPE WALK AT 1/8\"/>

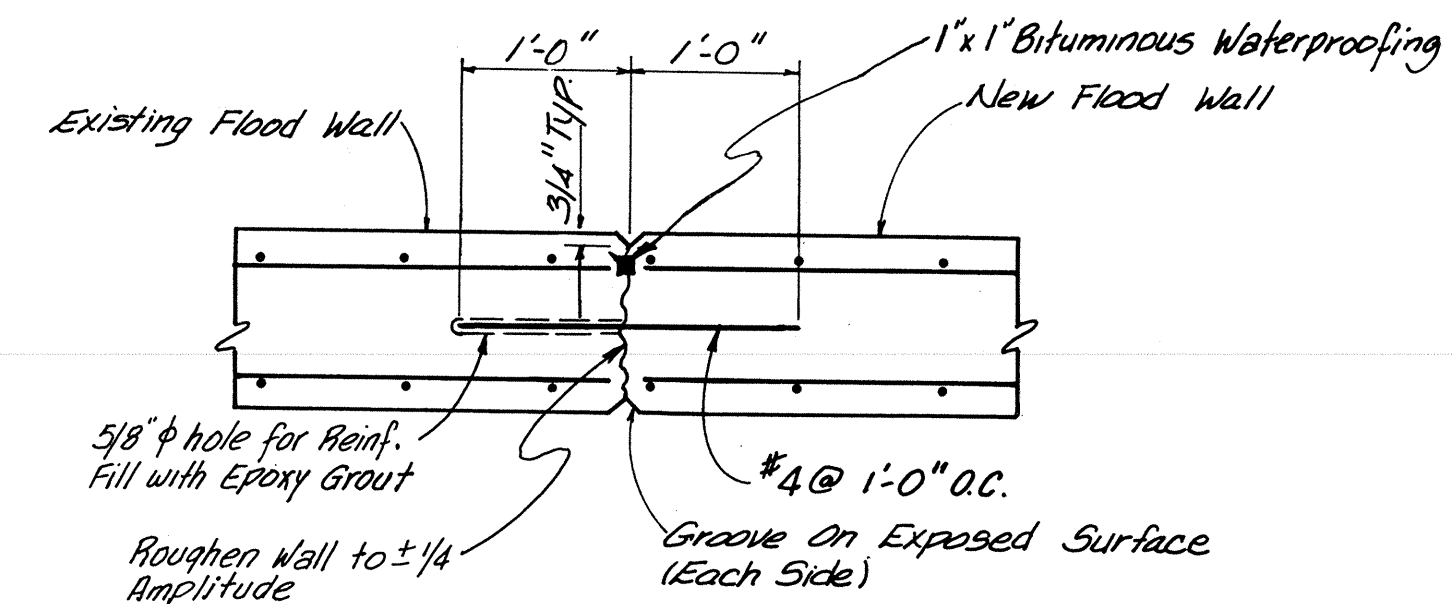


4 CONSTRUCTION JOINT AT EXISTING FLOODWALL
NOT TO SCALE

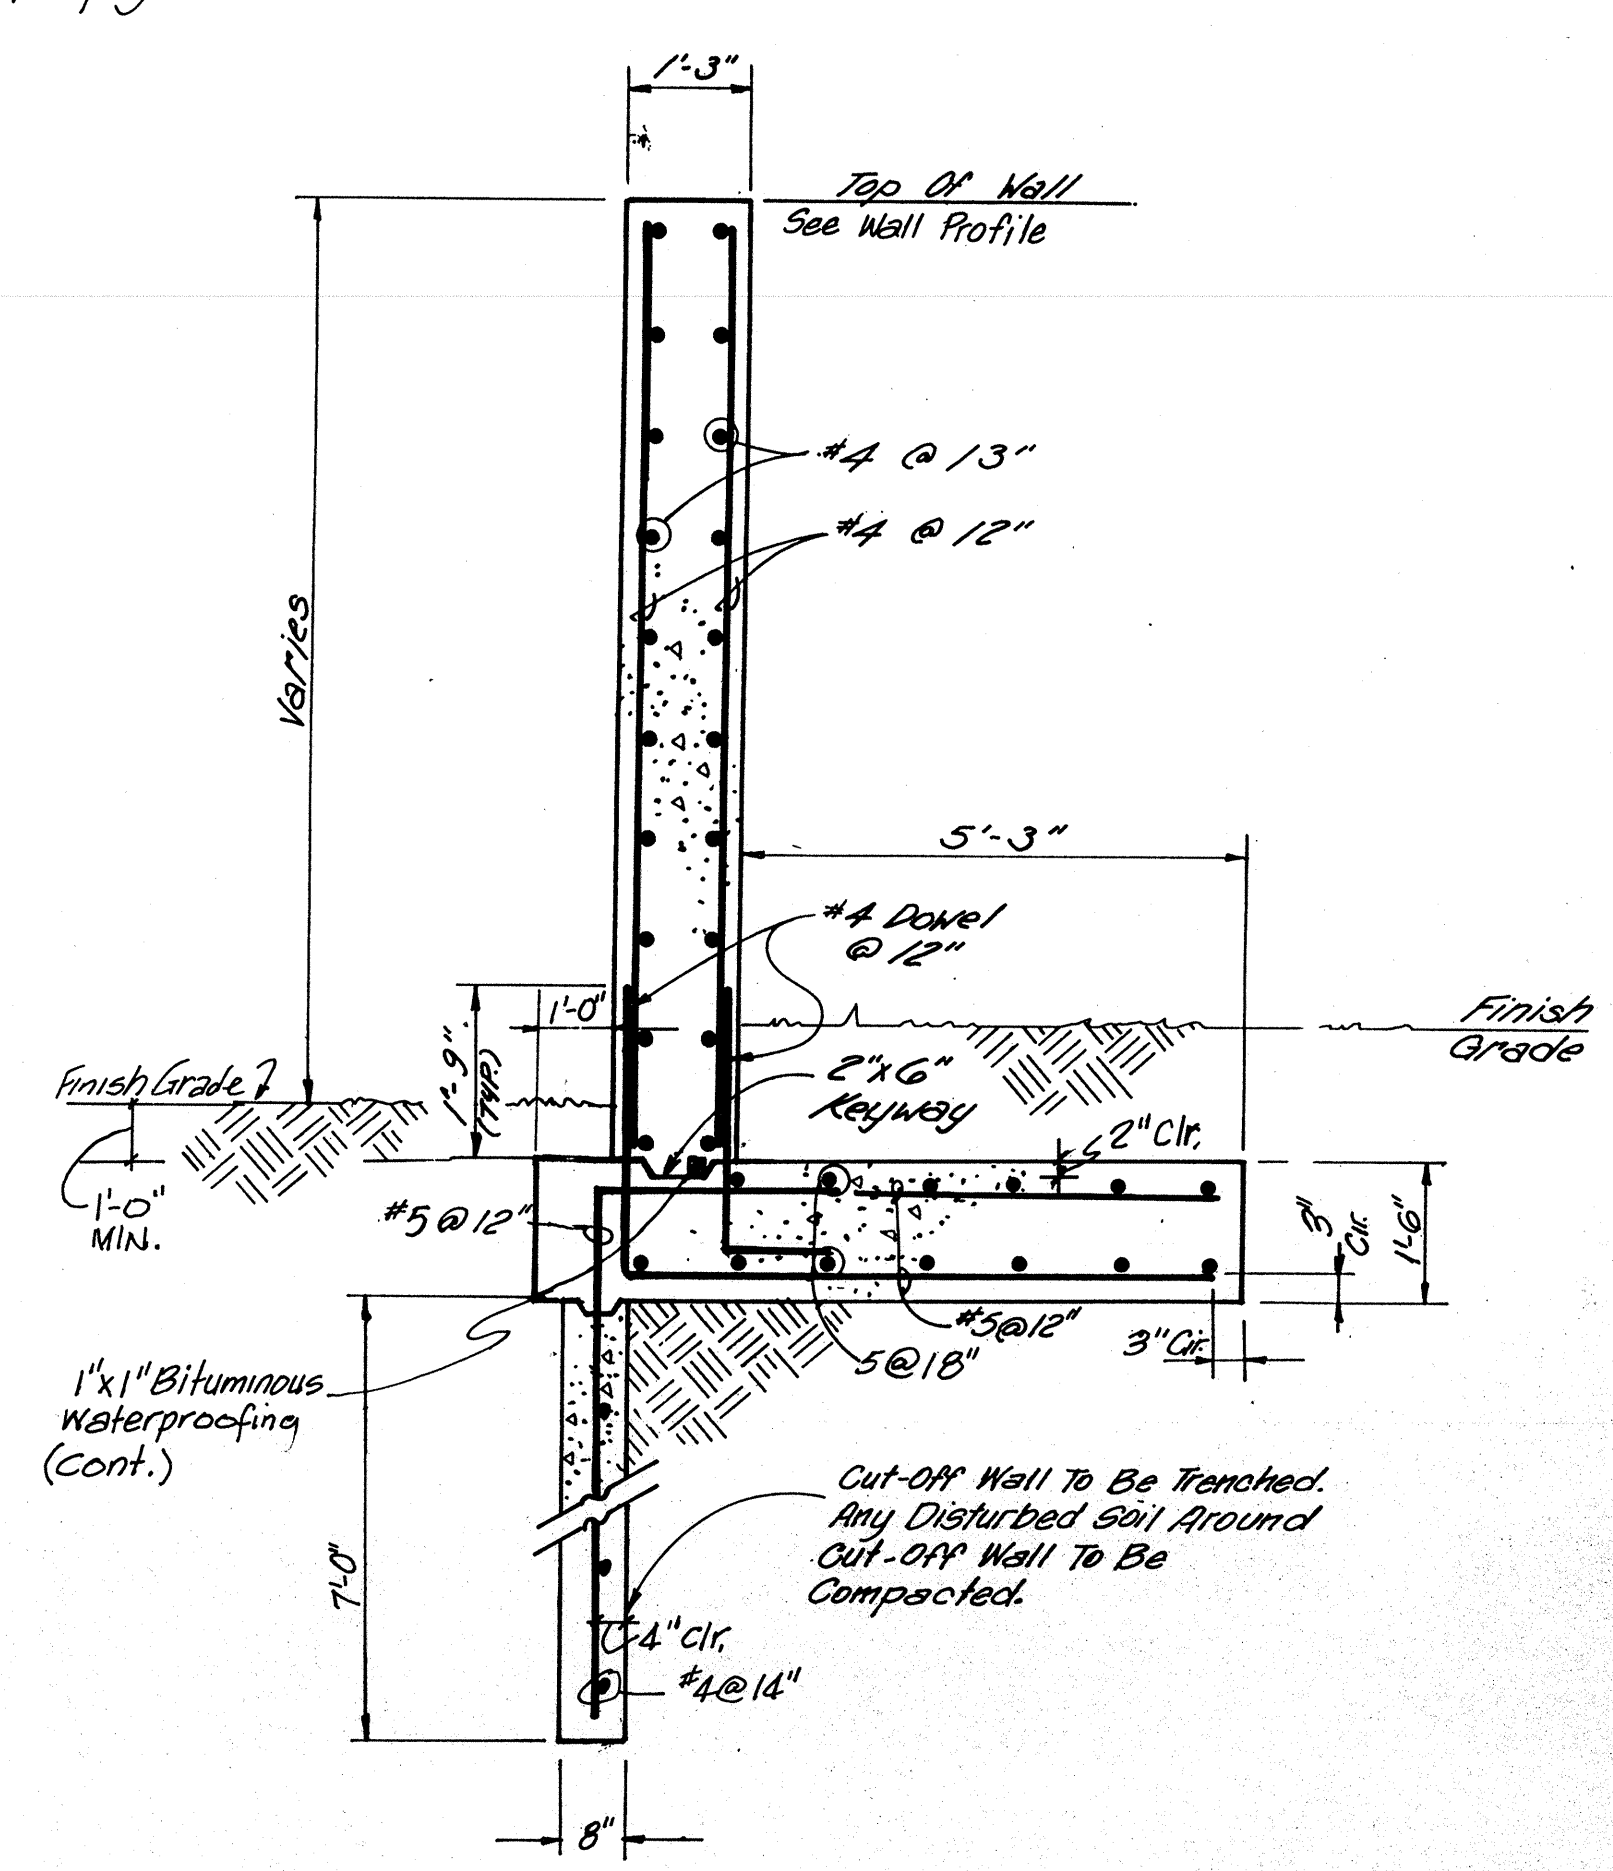


5 FLOOD WALL CONTROL JOINT
SCALE: 1/2\"/>

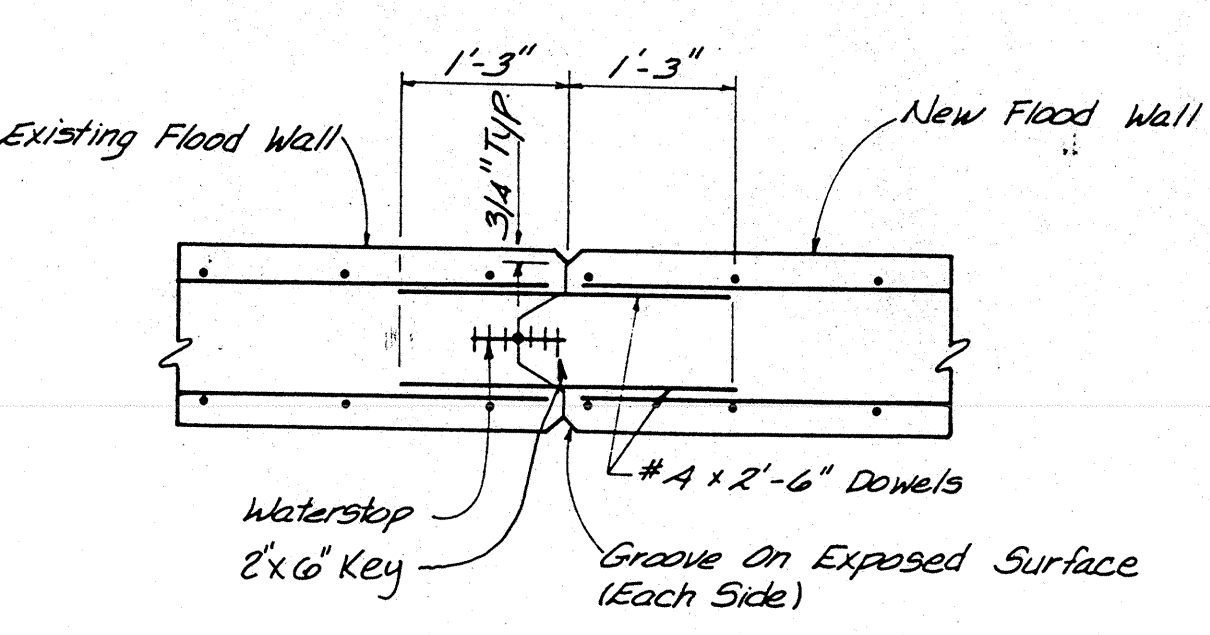


6 FLOOD WALL CONSTRUCTION JOINT
NOT TO SCALE

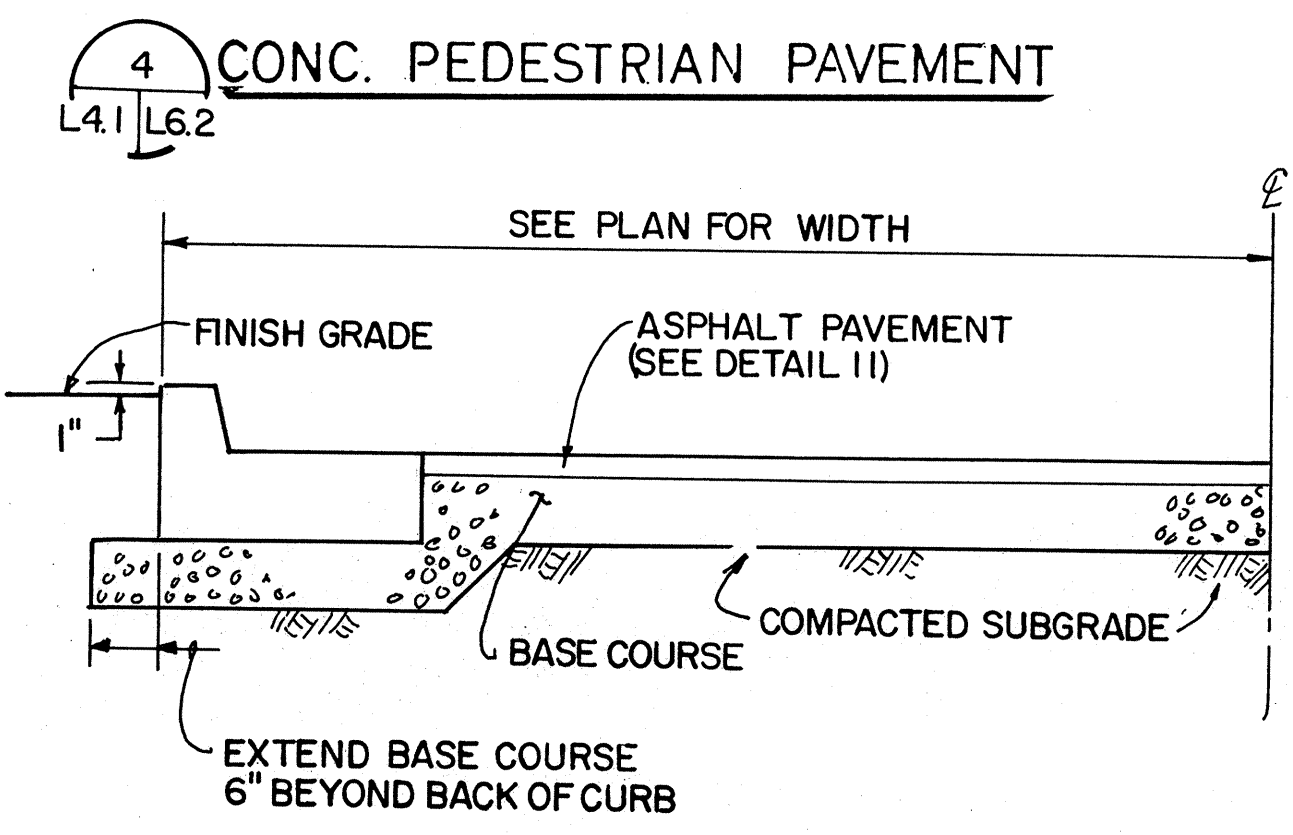


7 TYPICAL ROADWAY SECTION

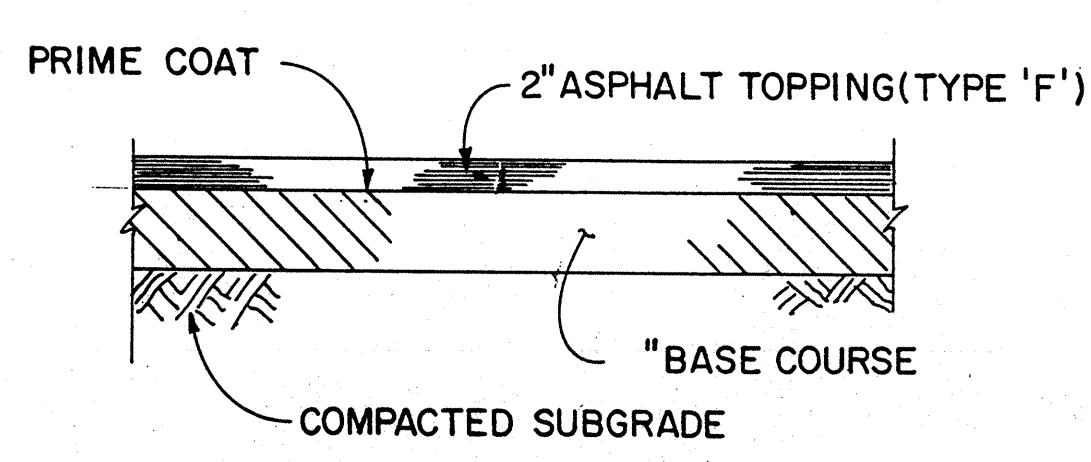

8 LIGHT DUTY PAVEMENT

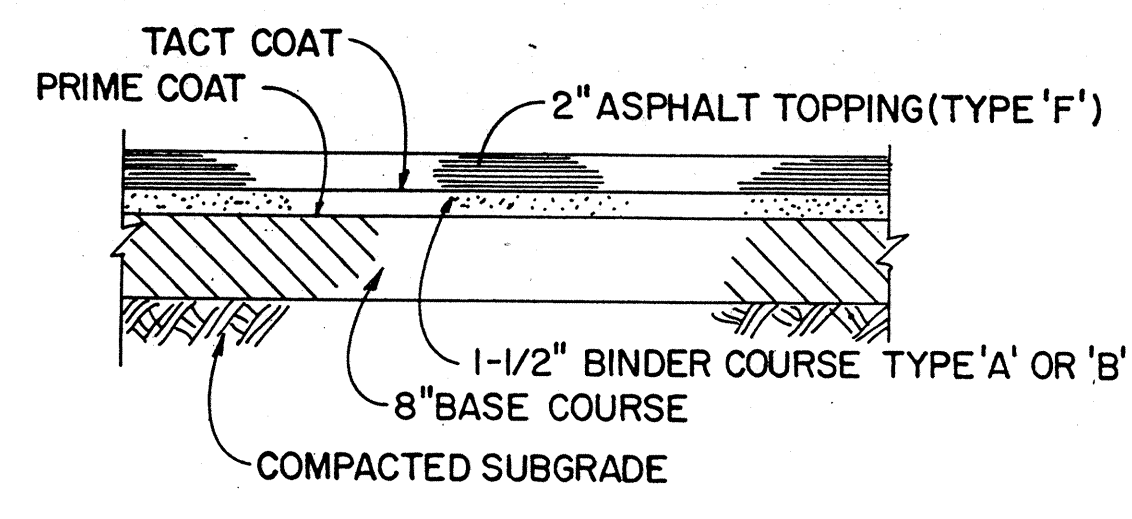


9 HEAVY DUTY PAVEMENT

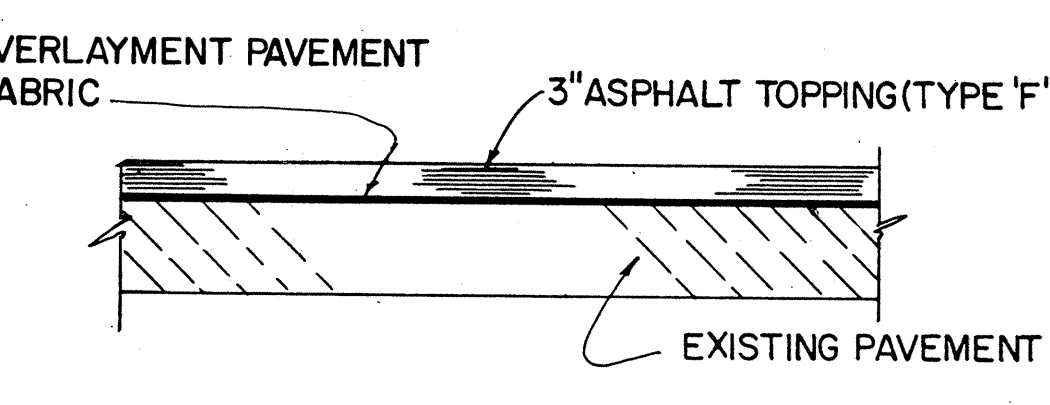


10 PAVEMENT OVERLAY




11 BITUMINOUS PAVEMENT SECTIONS

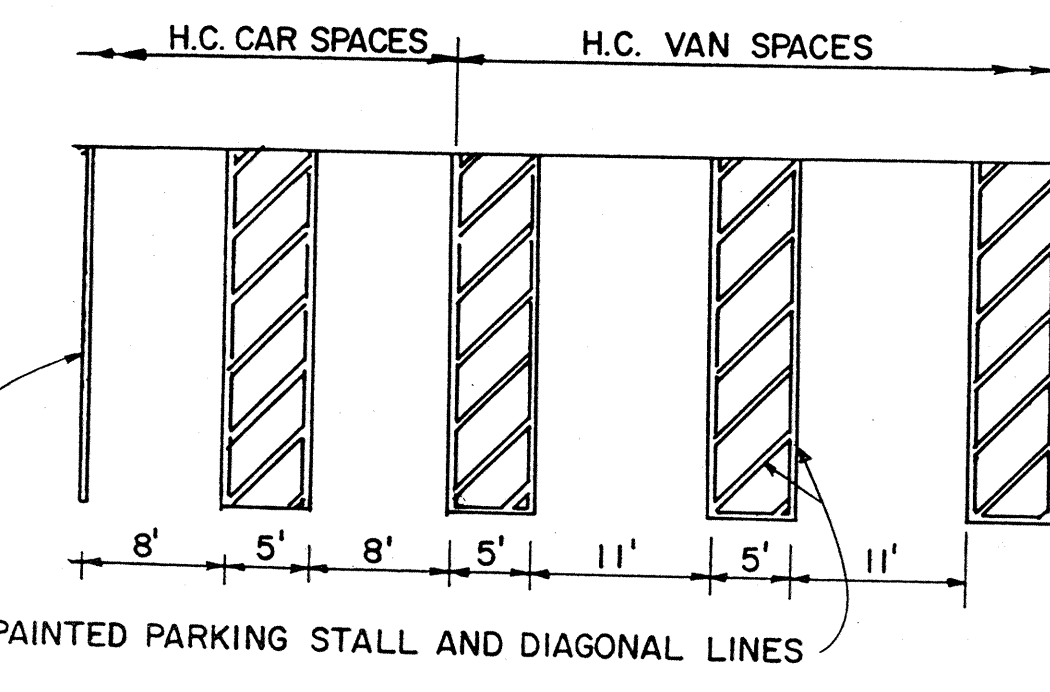


12 PAVEMENT MARKING DETAIL
NOT TO SCALE

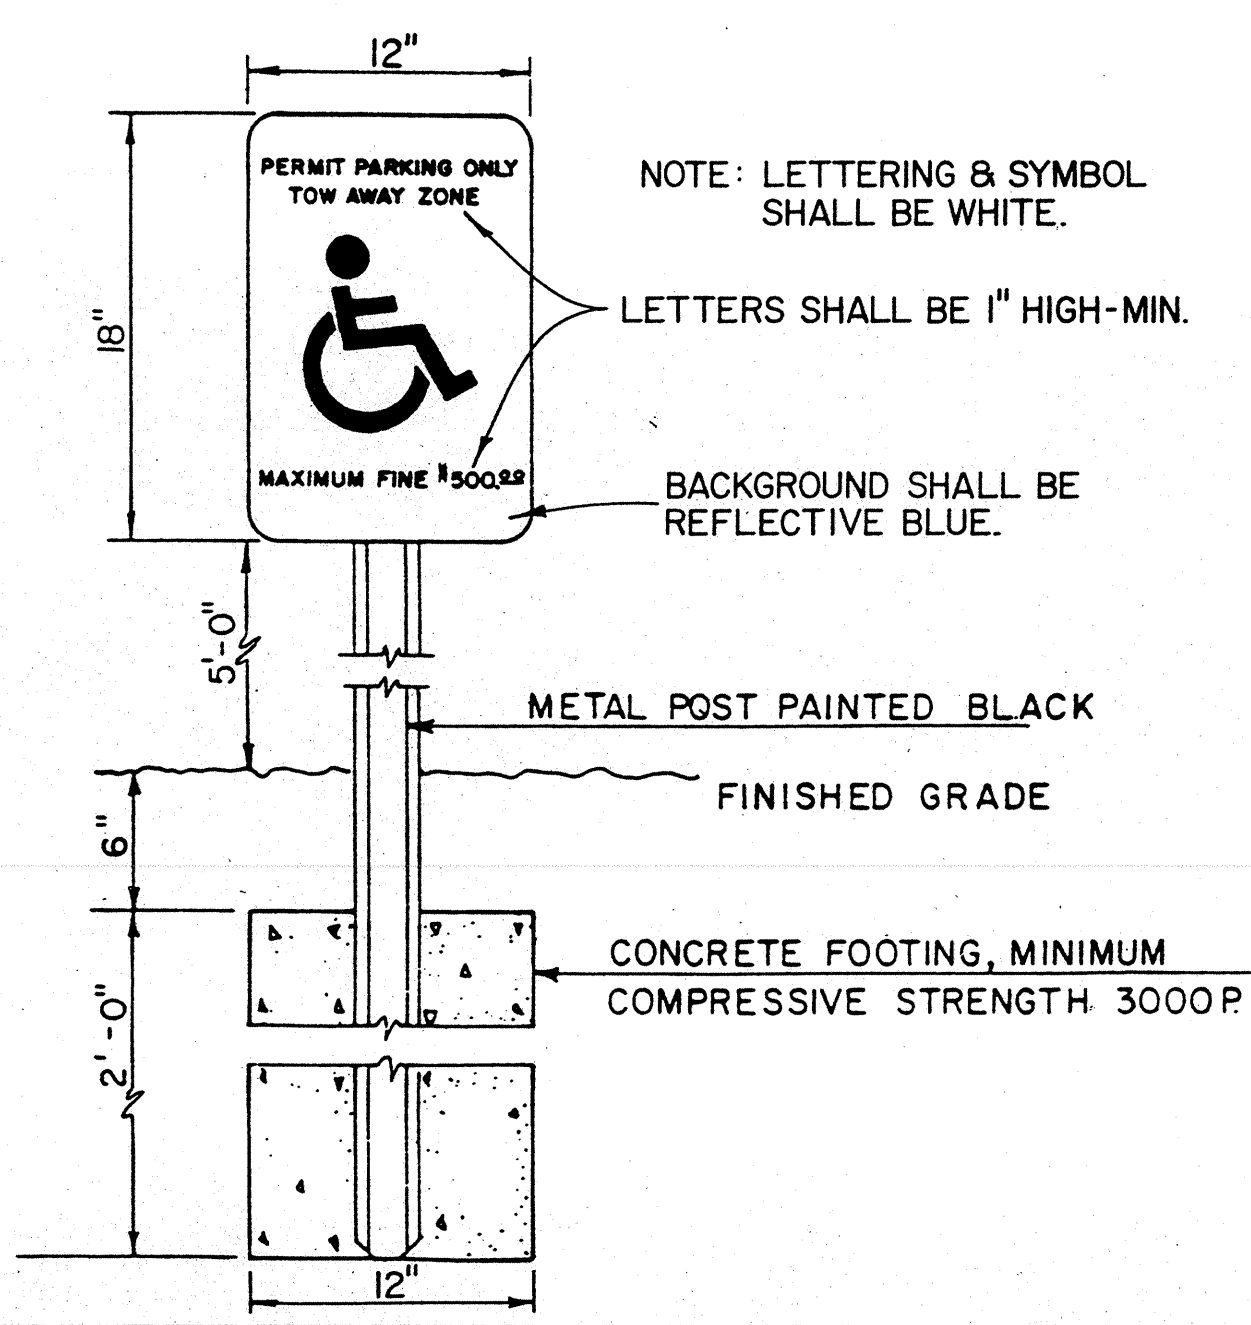


13 RESERVED HANDICAPPED PARKING SIGN
SCALE: 1/2\"/>

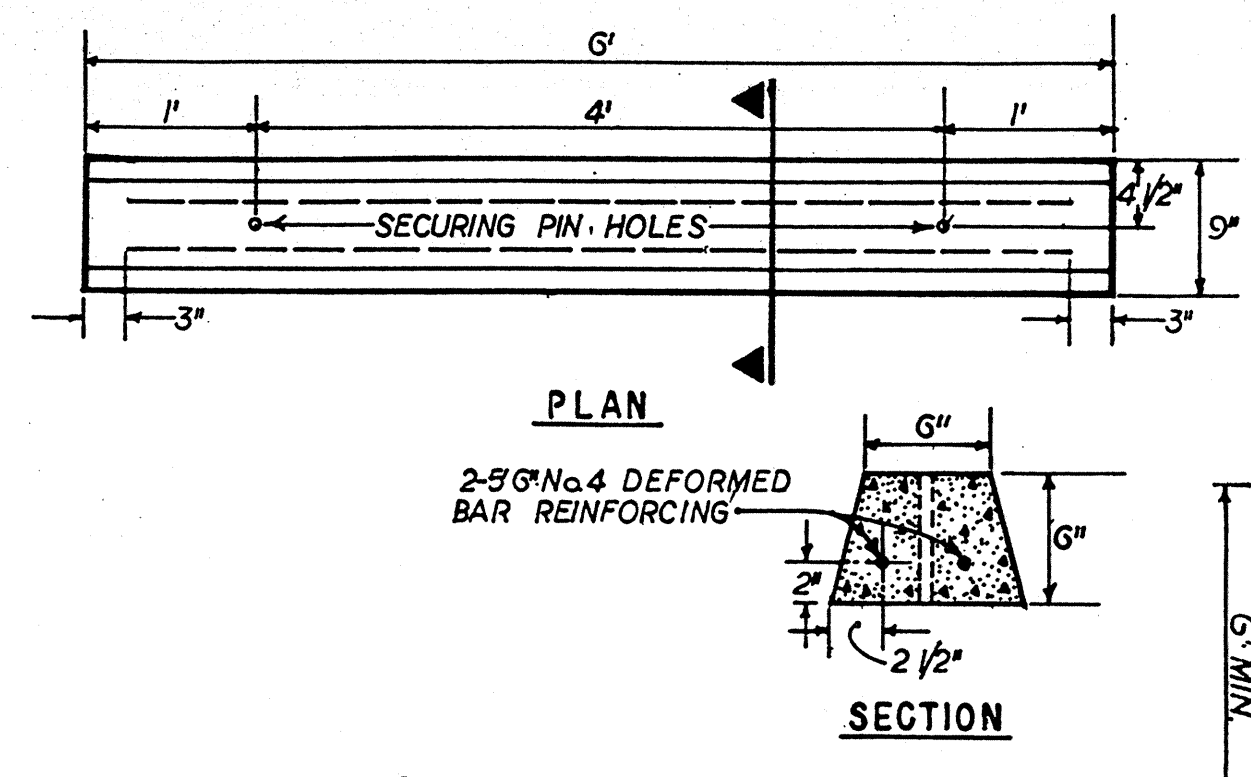

14 CONCRETE WHEEL STOP

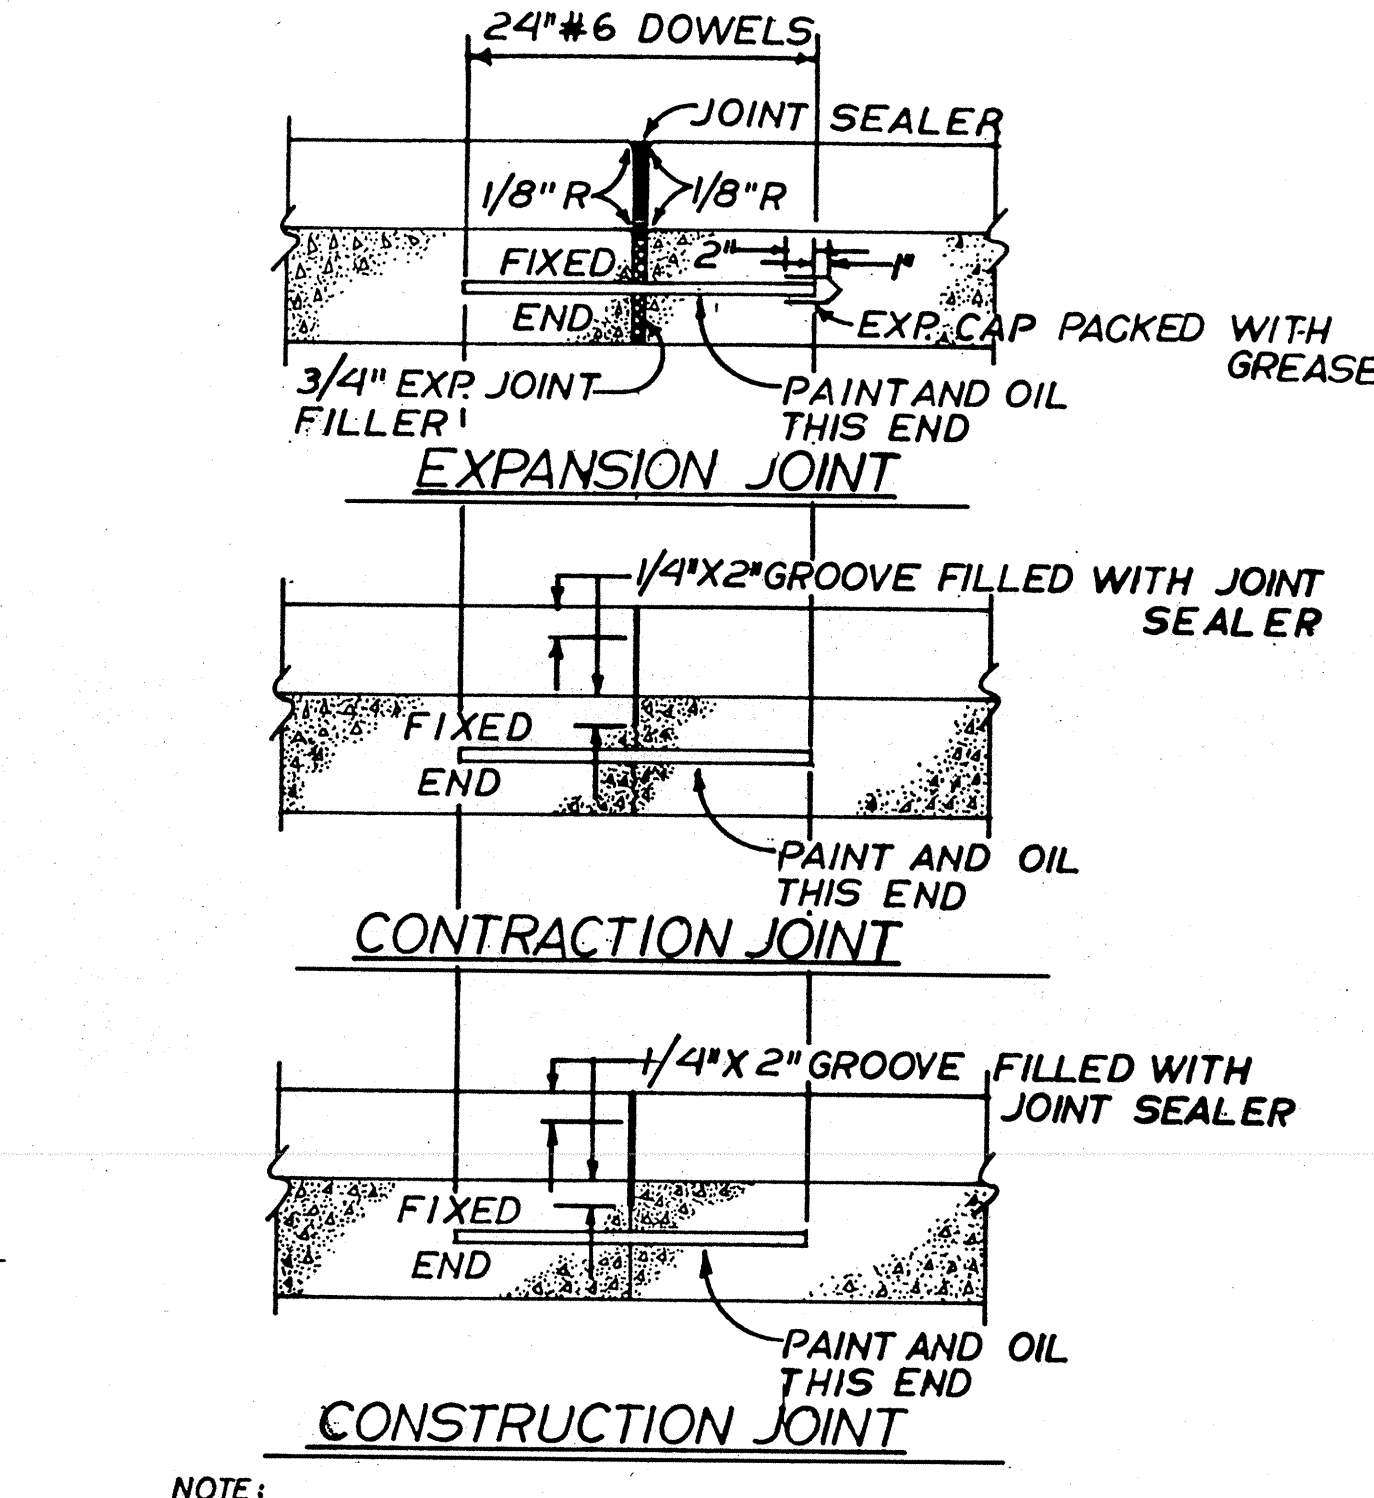

15 COMBINATION & MOUNTABLE C&G JOINTS

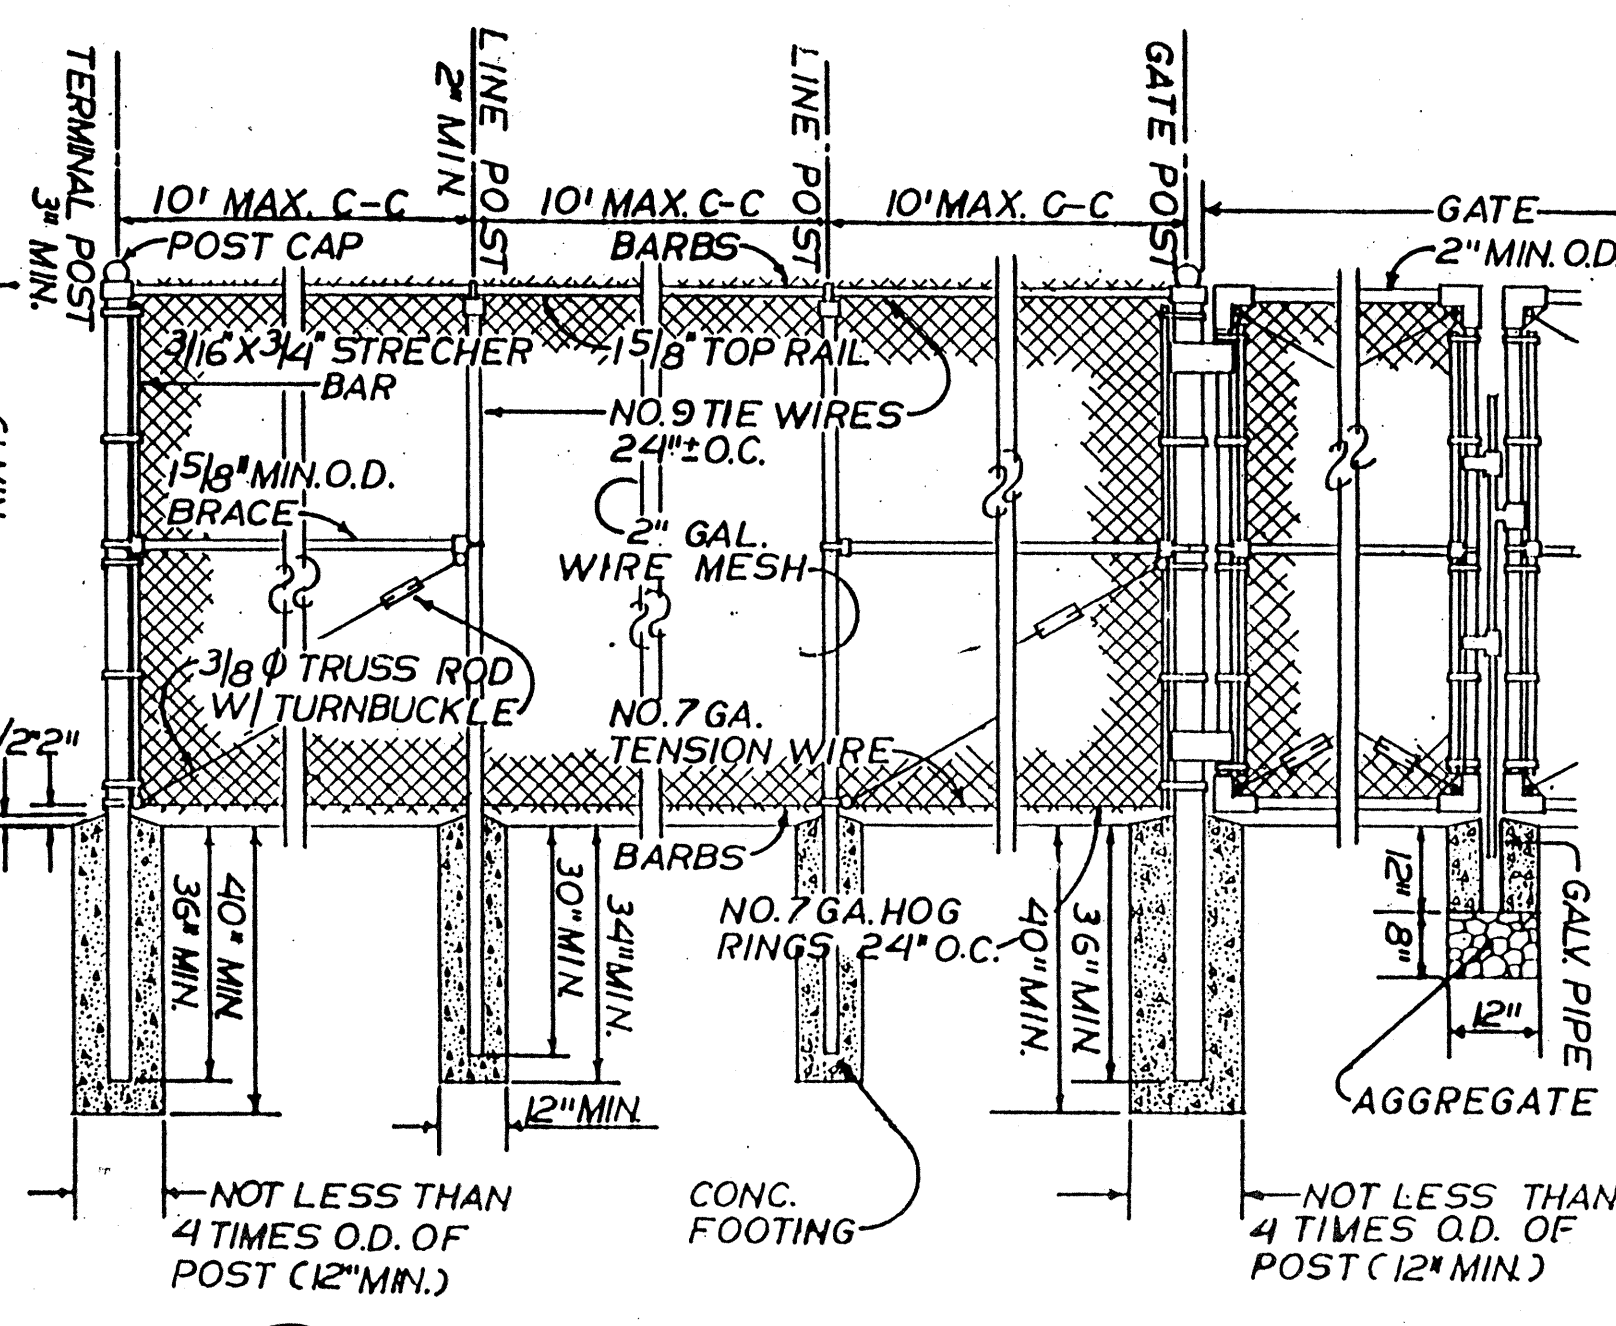

16 CHAIN LINK FENCE AND GATE
NOT TO SCALE



NIX MANN AECK ROSSER WHITE
A Joint Venture

Nix Mann & Associates, Inc.
AECK Associates, Inc.
Rossier White Hobbs Davidson
McClellan Kelly, Inc.
1382 Peachtree Street, N.E.
Atlanta, Georgia 30309-3248
404/873-2300

Drawing Title	DETAILS	Project Title	CLINICAL ADDITION,	Date	15 FEB 91
Approved Project Director	<i>[Signature]</i>	Drawn	VNR	Project No	508-018C
Checked	RJM	Building Number		Drawing No	L6.2
		Location	VAMC, Atlanta, GA	Drawn by	12 OF 18

Veterans Administration