


WILKES-BARRE VAMC
SITE PLAN

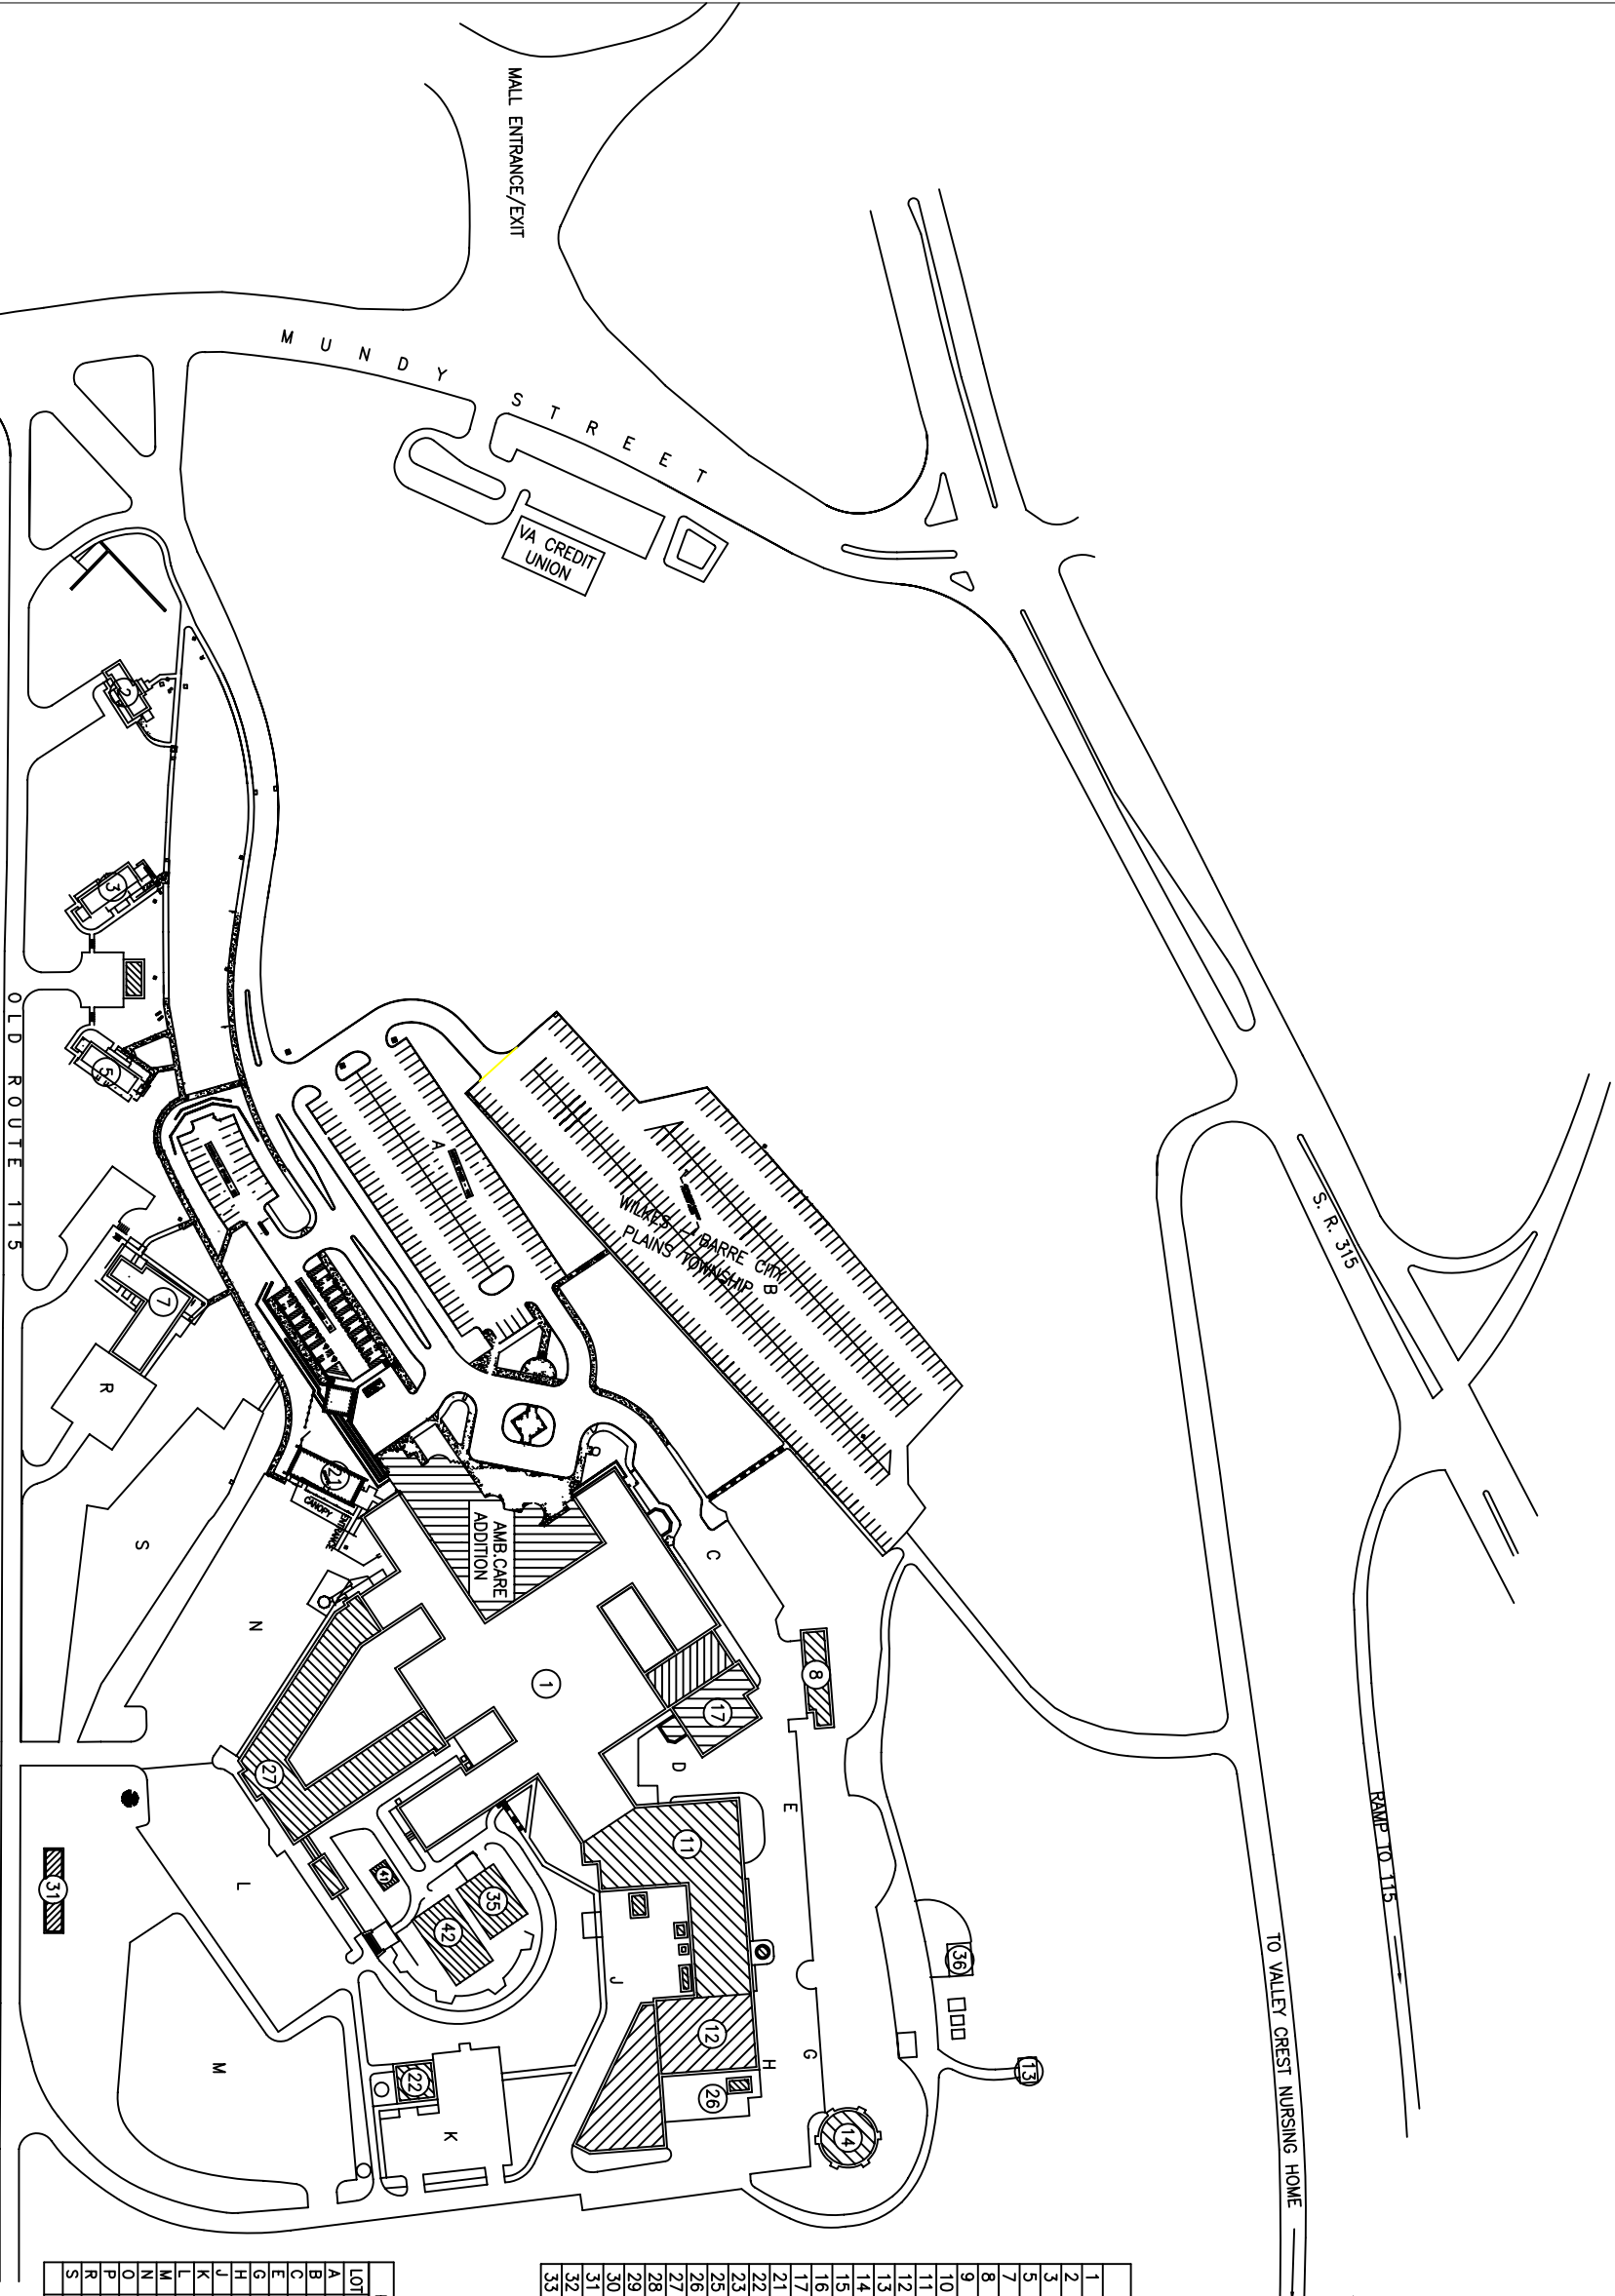

BUILDING SCHEDULE		
1	MAIN HOSPITAL	
2	DIRECTOR QTRS	
3	DUPLEX QTRS	
5	DUPLEX QTRS	
7	QUARTERS	
8	GEO BUILDING	
9	GATE HOUSE	
10	FLAG POLE	
11	LAUNDRY, SHOPS & BOILER	
12	STATION GARAGE	
13	WATER PUMPING STATION	
14	WATER TOWER	
15	SMOKE STACK	
16	PERSONNEL GARAGE	
17	WAREHOUSE	
21	CHapel	
22	PICNIC SHELTER	
23	OXYGEN STORAGE	
25	PAD MOUNTED XFORMER	
26	GAS METER	
27	120 BED NURSING HOME	
28	EMERGENCY GENERATOR	
29	TRANSFORMER 500KVA	
30	GENERATOR 350KW	
31	SWITCHGEAR 15KV	
32	SATELLITE RECEIVER	
33	RAIN GAUGE, DEPT. OF INT.	

PARKING AREAS SCHEDULE		
LOT	DESCRIPTION	SPACES SF
A	VISITOR'S & OUTPATIENT 70*	130 38,883
B	EMPLOYEE, GENERAL*	354 106,550
C	OUTPATIENT, HANDICAPPED	34 7,100
E	OUTPATIENT, HANDICAPPED	25 7,000
G	EMPLOYEE, GENERAL	20 4,600
H	GENERAL PARKING	16 4,325
J	STATION VEHICLES, GENERAL	34 9,486
K	EMPLOYEE, GENERAL	38 12,900
L	EMPLOYEE & VISITOR	114 32,447
M	EMPLOYEE, GENERAL	109 49,320
N	OUTPATIENT	99 23,425
O	CONSULTANTS*	23 6,942
P	HANDICAPPED*	16 7,636
R	OUTPATIENT	12 6,345
S	EMPLOYEE, GENERAL	48 28,634
TOTAL		1095 345,803

(2002siteplan.dwg)