



A1 CURB TRANSITIONS

NOT TO SCALE

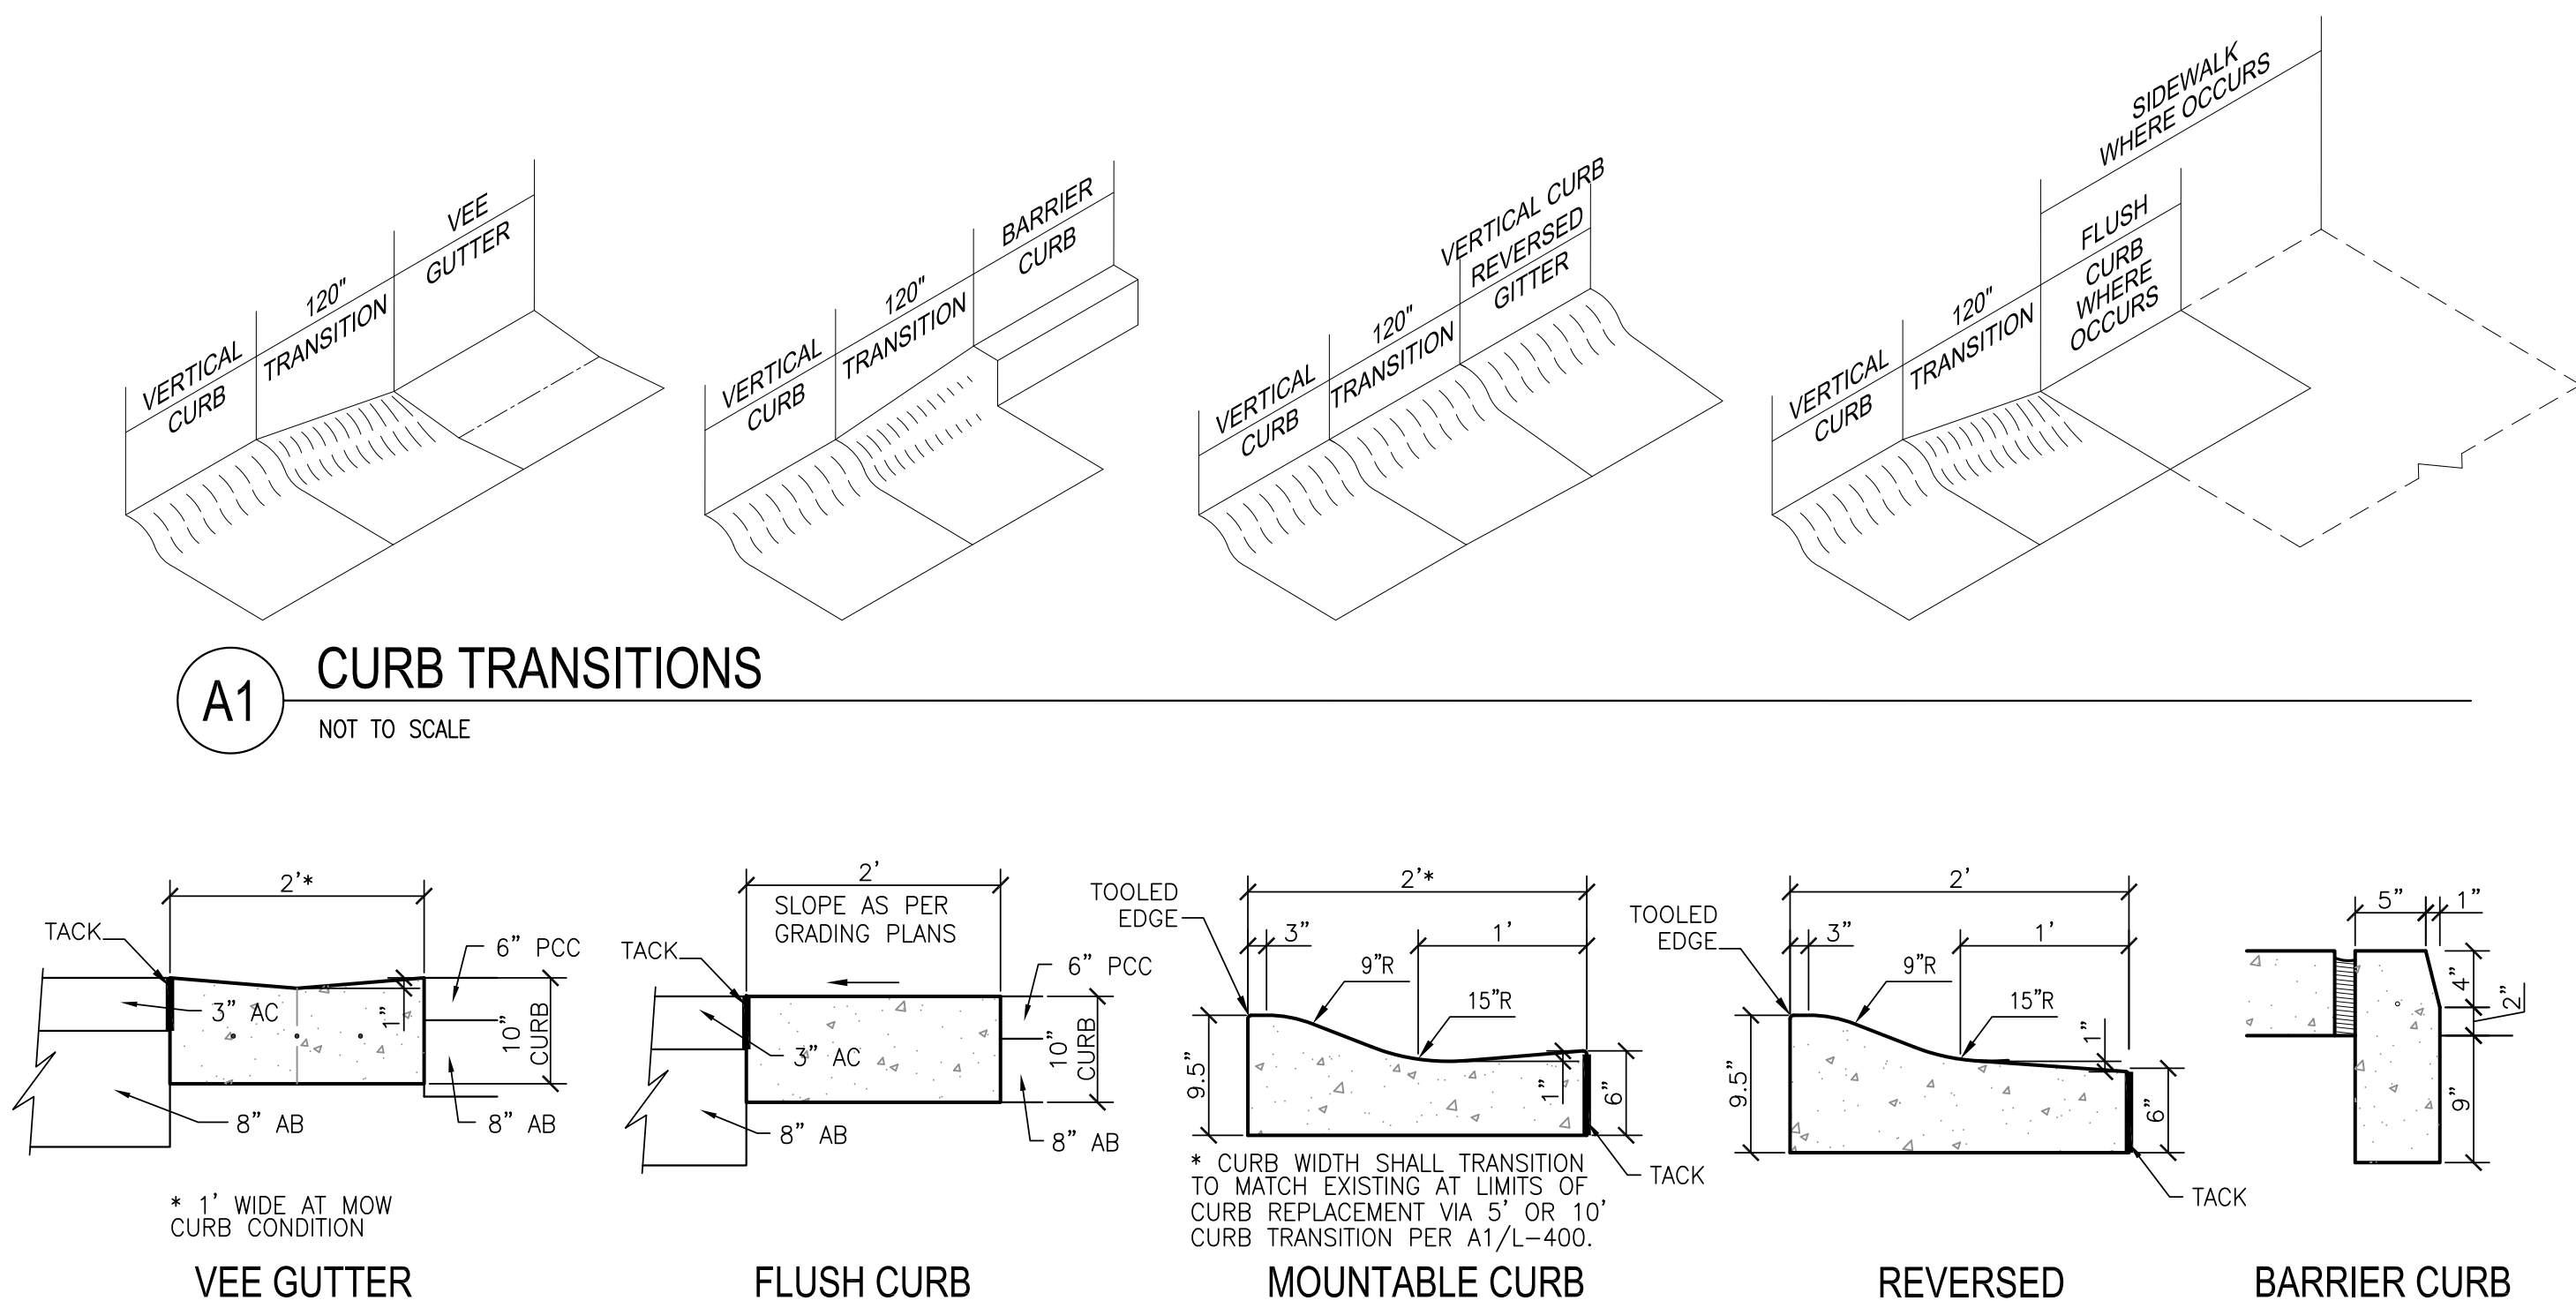

B1 CONCRETE CURB AND GUTTER DETAILS

NOT TO SCALE

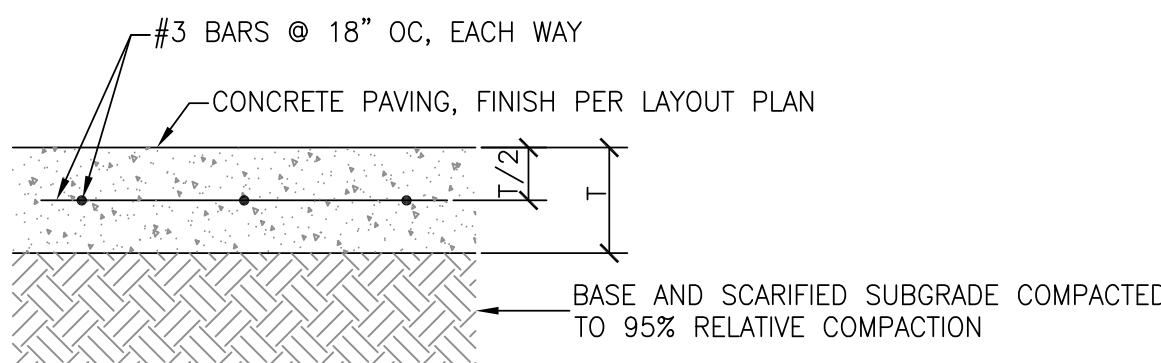

C1 CONCRETE PAVING


NOT TO SCALE

PAVEMENT	AB
3" AC	8"
VEHICULAR – 6" PCC	8"
PEDESTRIAN – 4" PCC	—

COMPACT AB TO 95% RELATIVE COMPACTION
SCARIFY UPPER 12\"/>


D1 PAVING SCHEDULE

NOT TO SCALE

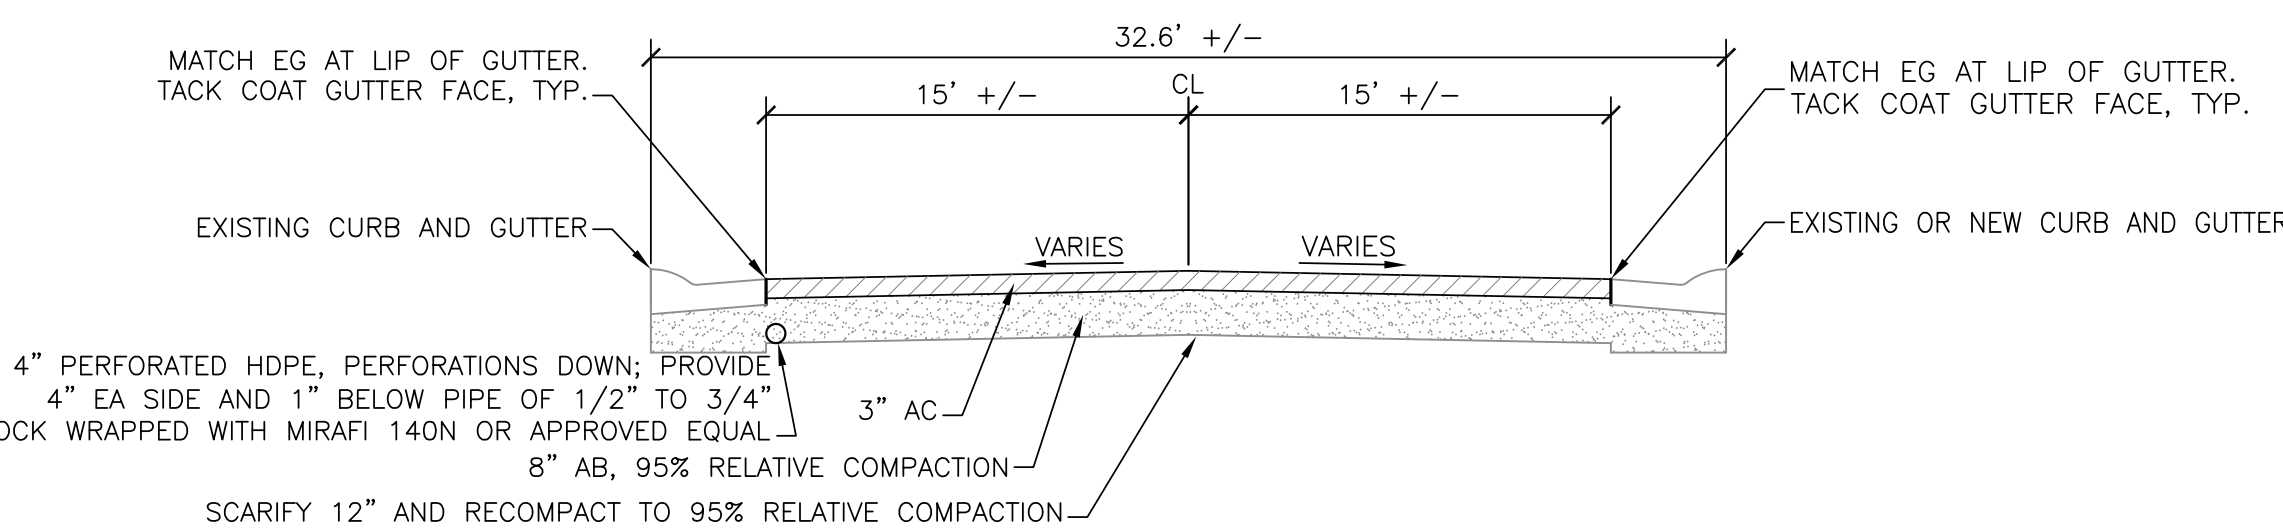

E1 ROADWAY SECTION

NOT TO SCALE

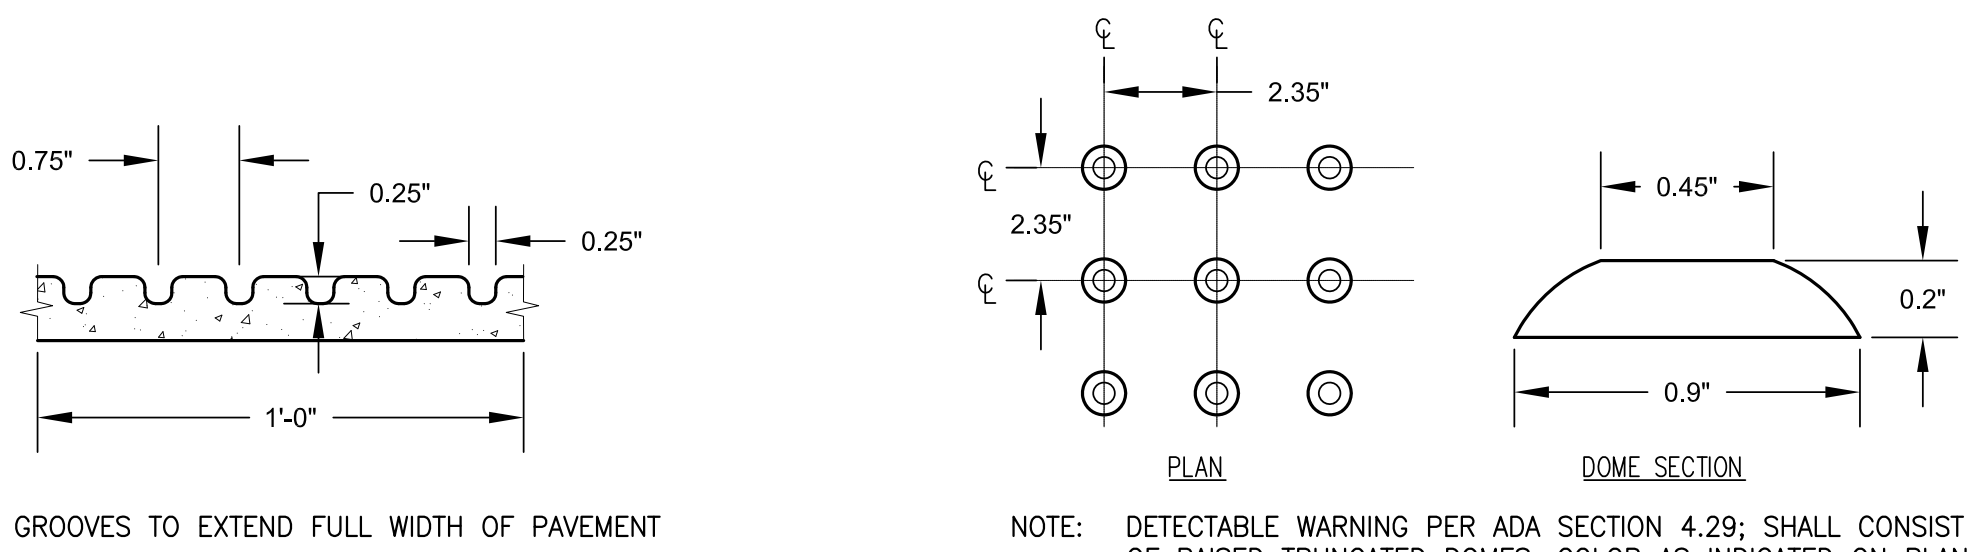


F1 DETECTABLE WARNING GROOVES

NOT TO SCALE


F2 DETECTABLE WARNING SURFACE - CONCRETE TRUNCATED DOME PAVERS

NOT TO SCALE

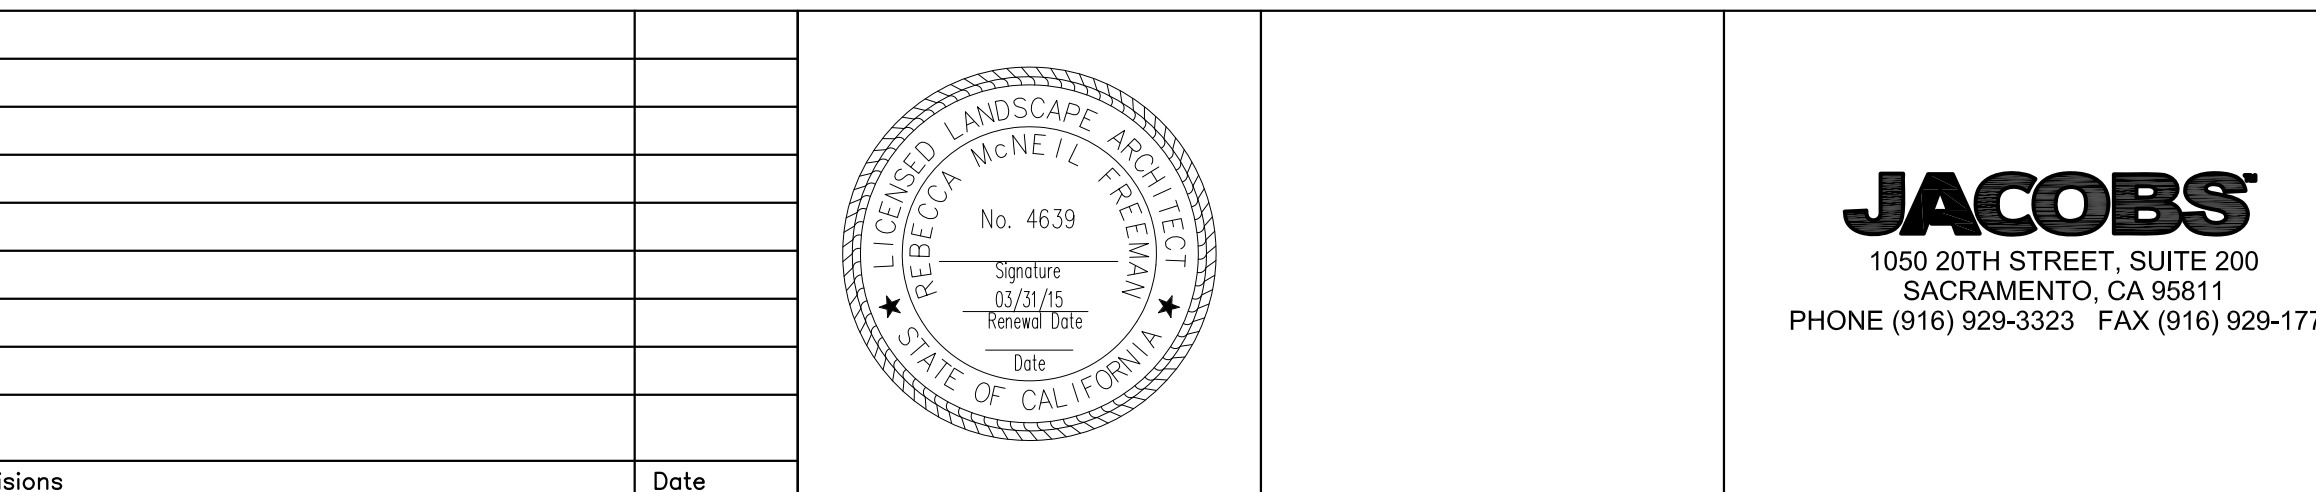

C5 CURB DRAIN INLET



NOT TO SCALE

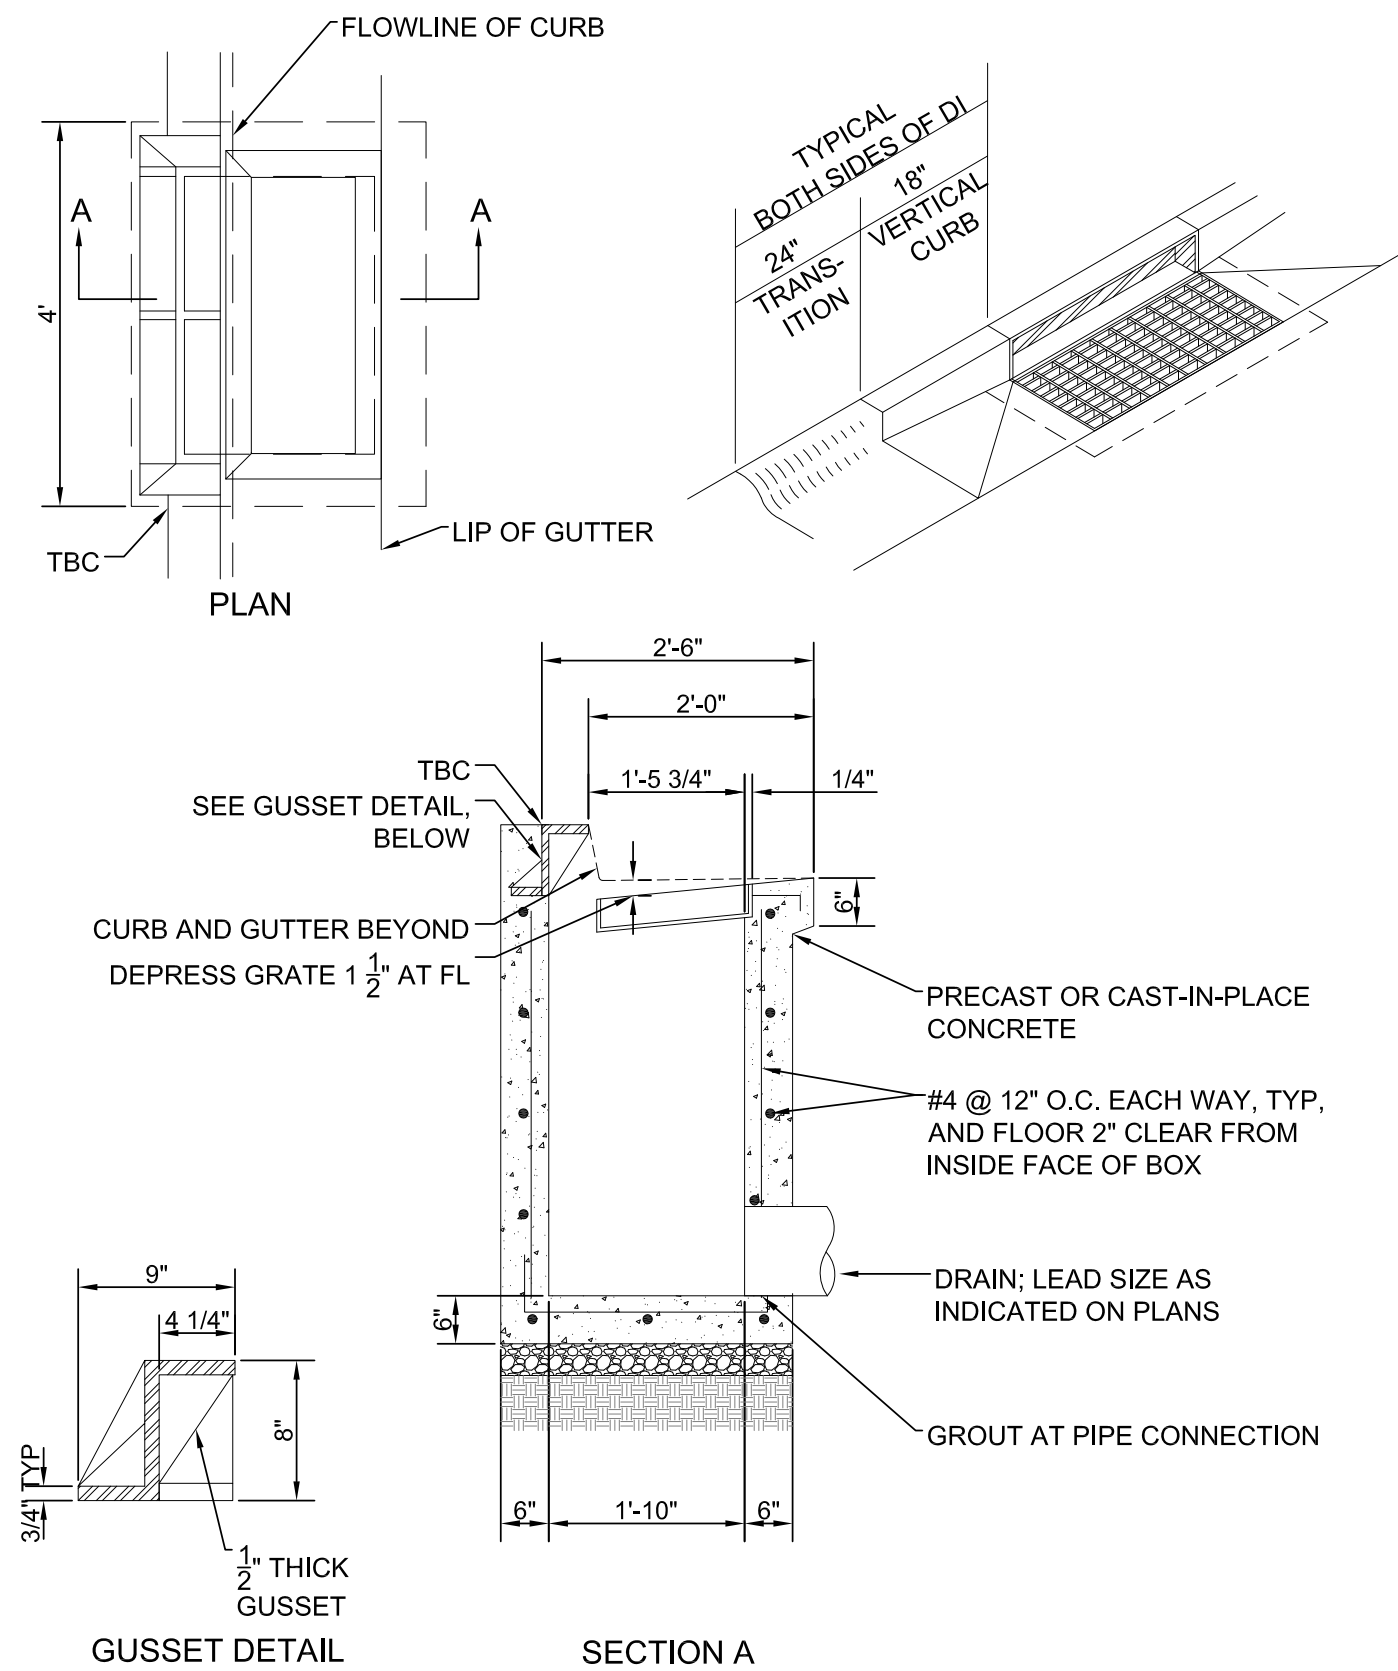

- NOTES:
- INLET MAY BE PRECAST OR CAST-IN-PLACE. PRECAST INLETS SHALL BE H20 LOAD RATED. REBAR SHOWN FOR CAST-IN-PLACE.
 - IF COVER FROM FINISHED SURFACE TO TOP OF PIPE IS LESS THAN 12\", ENCASE PIPE IN CONTROLLED LOW STRENGTH SLURRY, 4\"/>


C8 ACCESSIBLE RAMPS

NOT TO SCALE

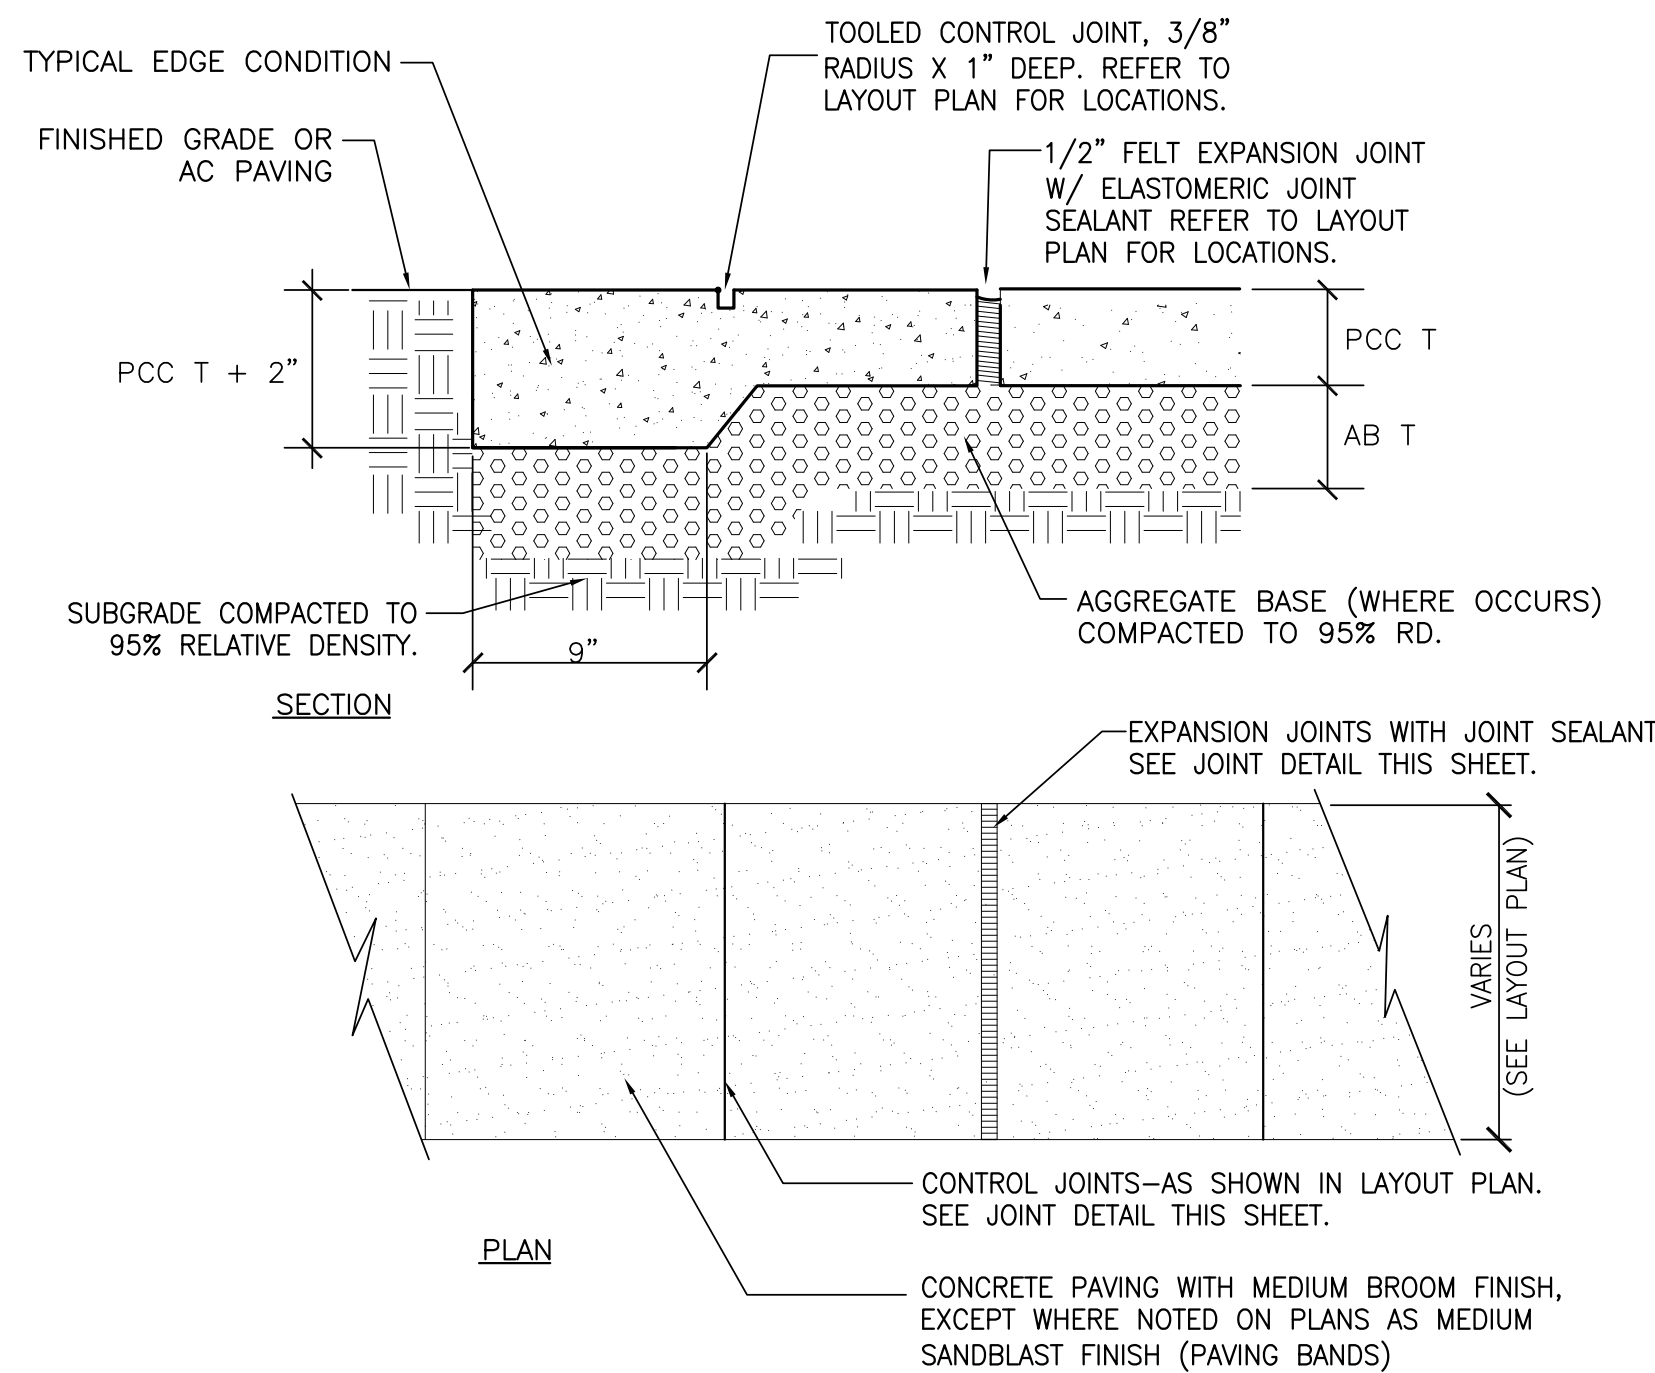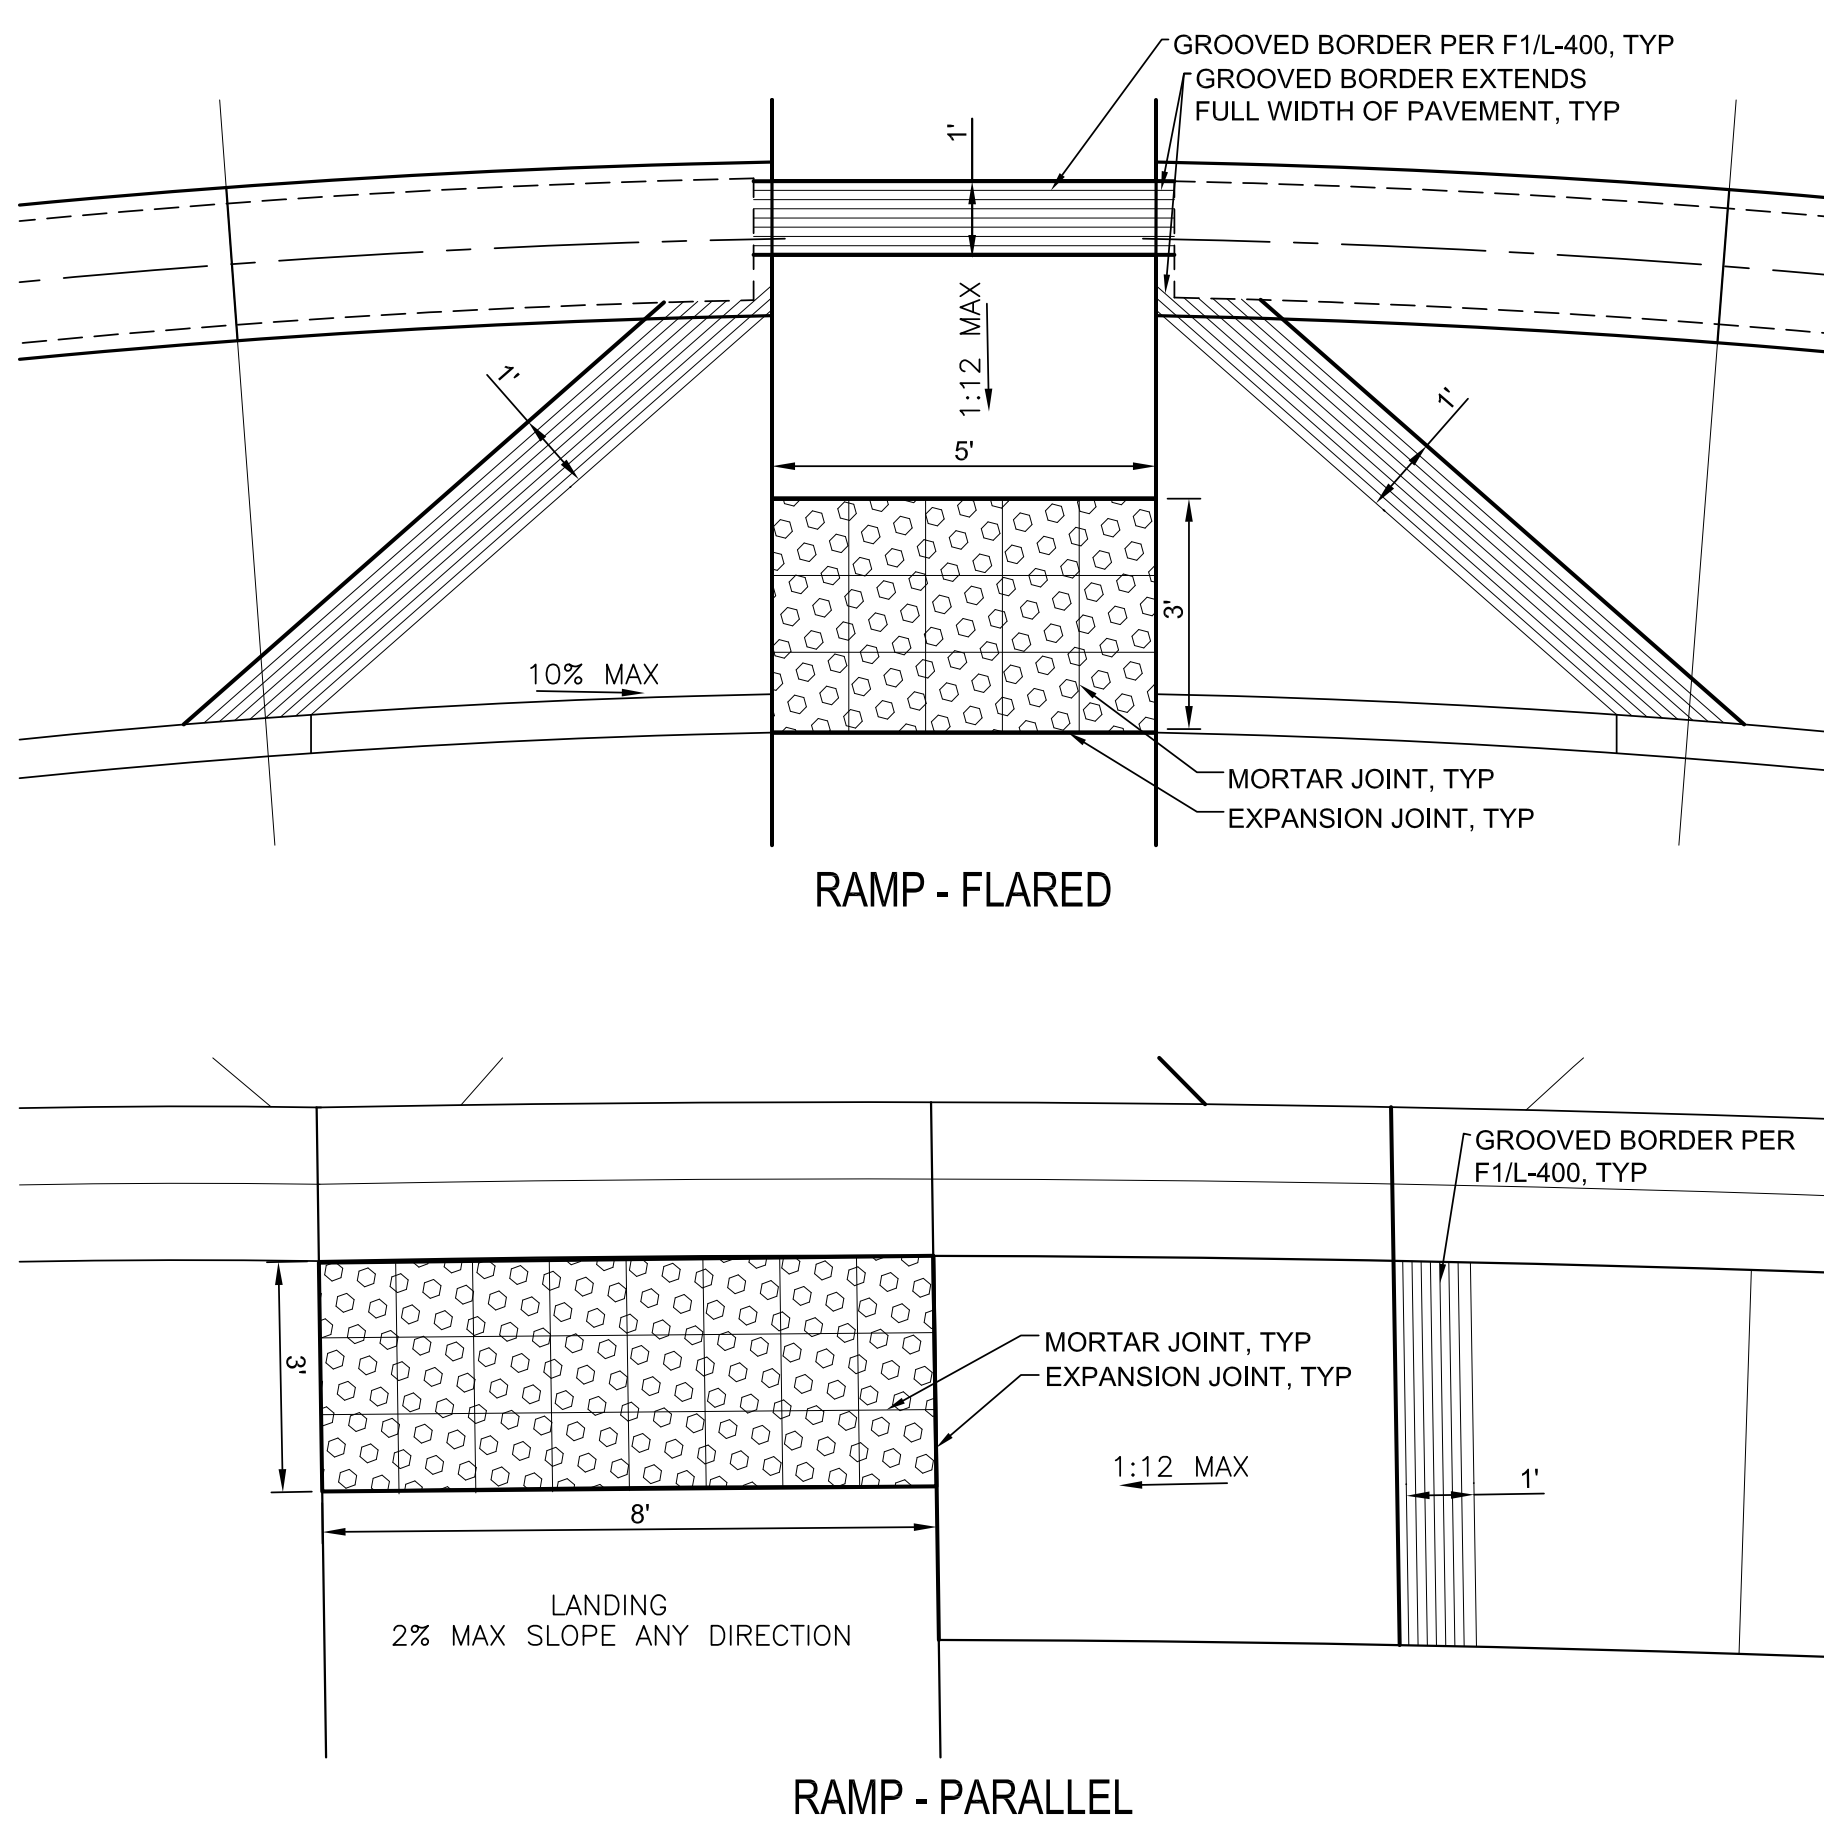

F6 CONCRETE AND PAVING JOINTS

NOT TO SCALE

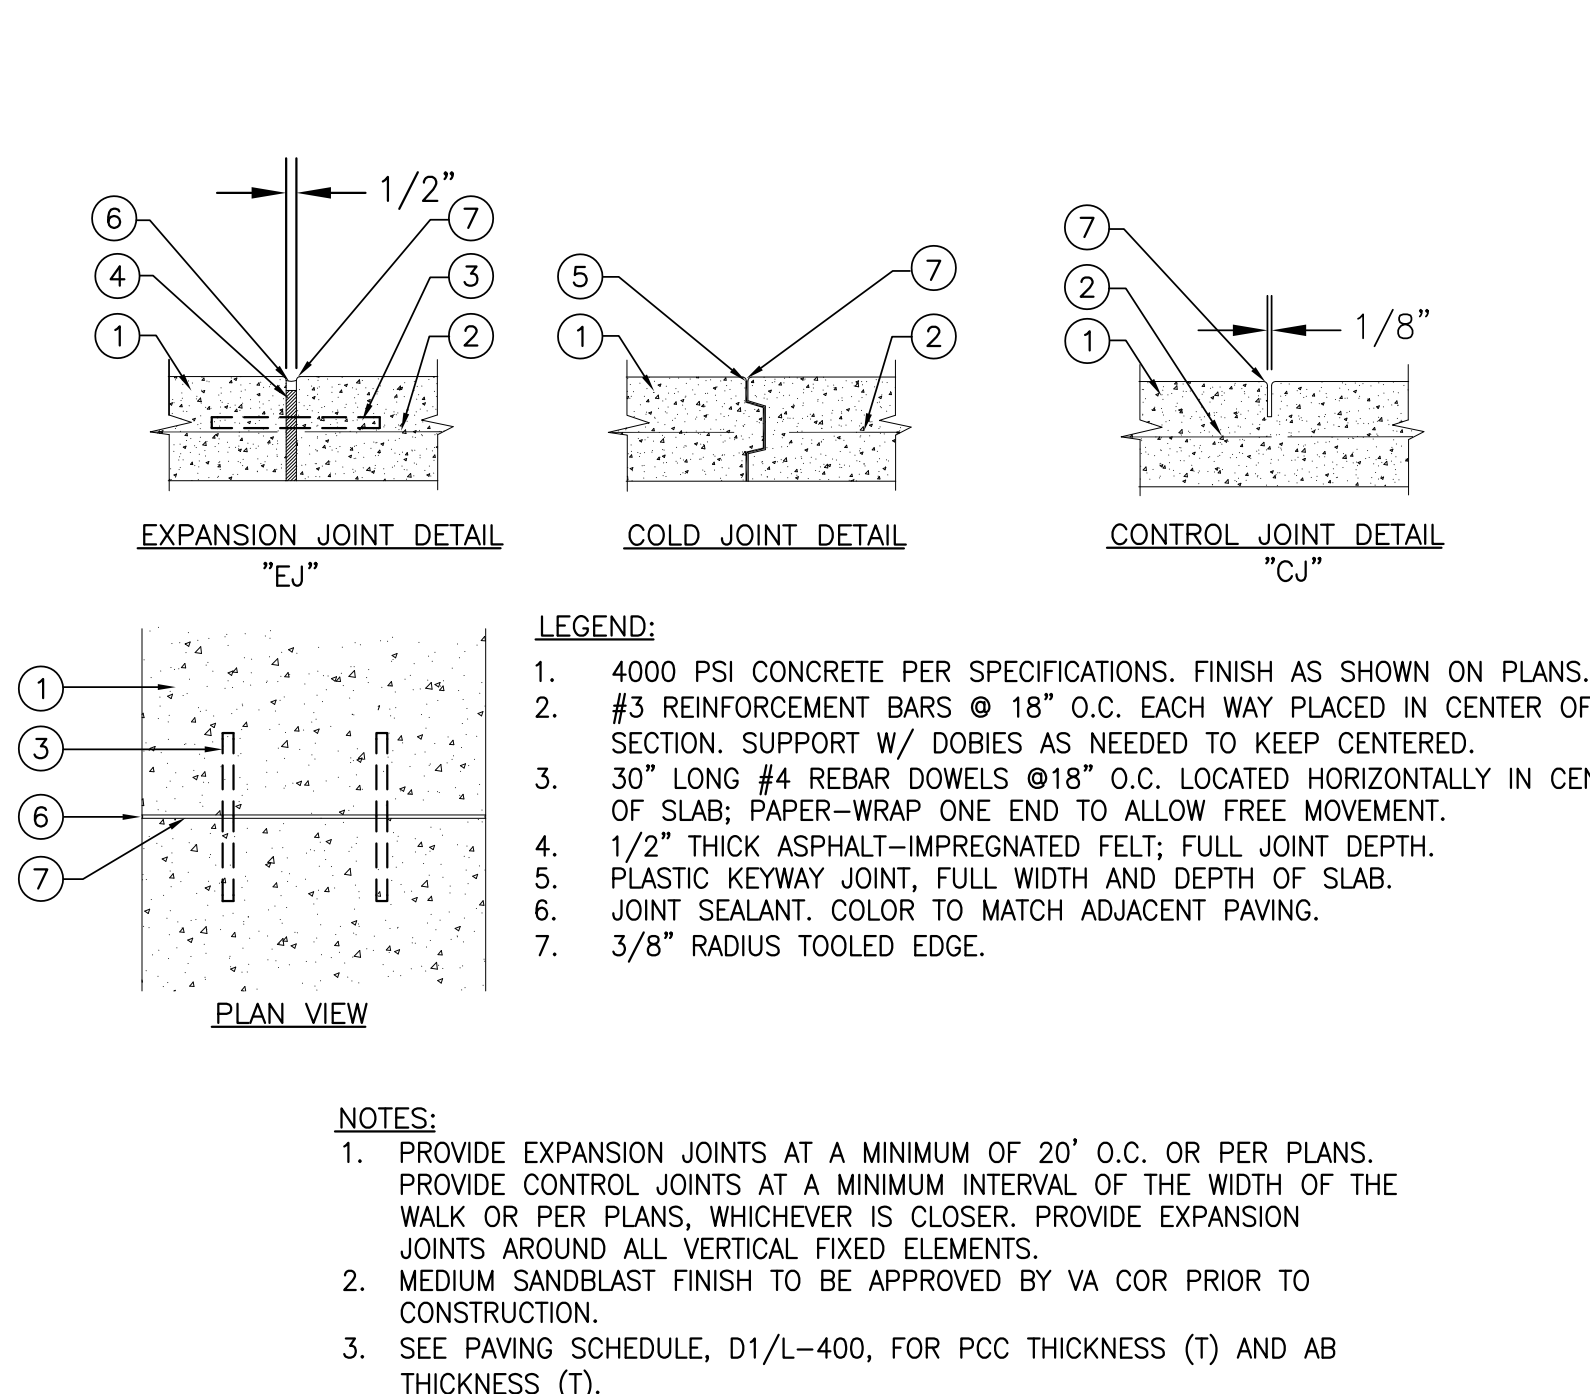

CONSTRUCTION DOCUMENTS