



D1 GUARDRAIL FENCE POST SPACING LAYOUT
SCALE: 1" = 10'


REFER TO DETAIL LAYOUT PLAN D1/L-403 FOR TYPICAL POST SPACING AND GUARDRAIL FENCE LOCATIONS. POST SPACINGS TO BE FIELD VERIFIED BY CONTRACTOR. CONTRACTOR TO PROVIDE SHOP DRAWINGS SHOWING PANEL LENGTHS AND POST SPACING. REFER TO SPECIFICATIONS SECTION 32 31 00.

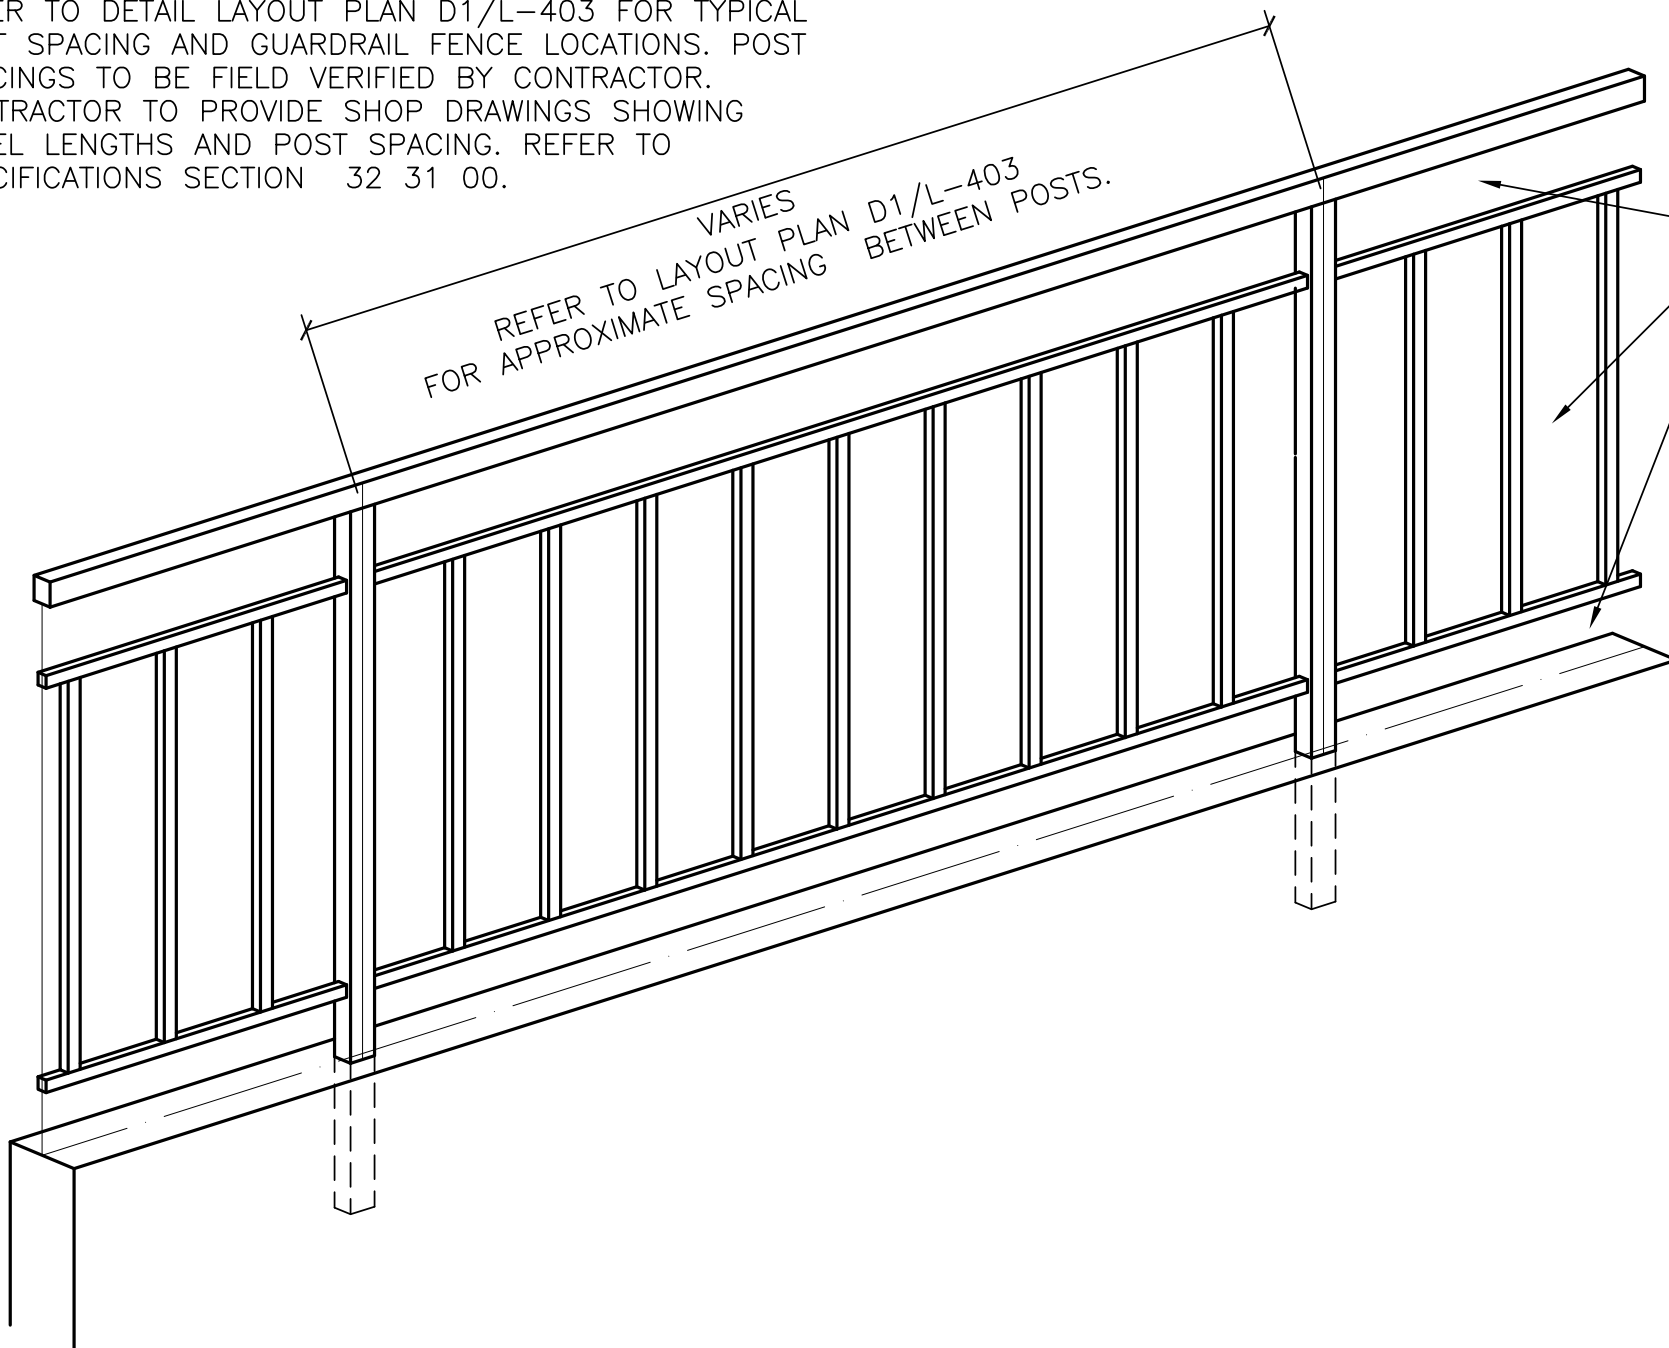


F2 ELEVATION - GUARDRAIL
1"=1'-0"

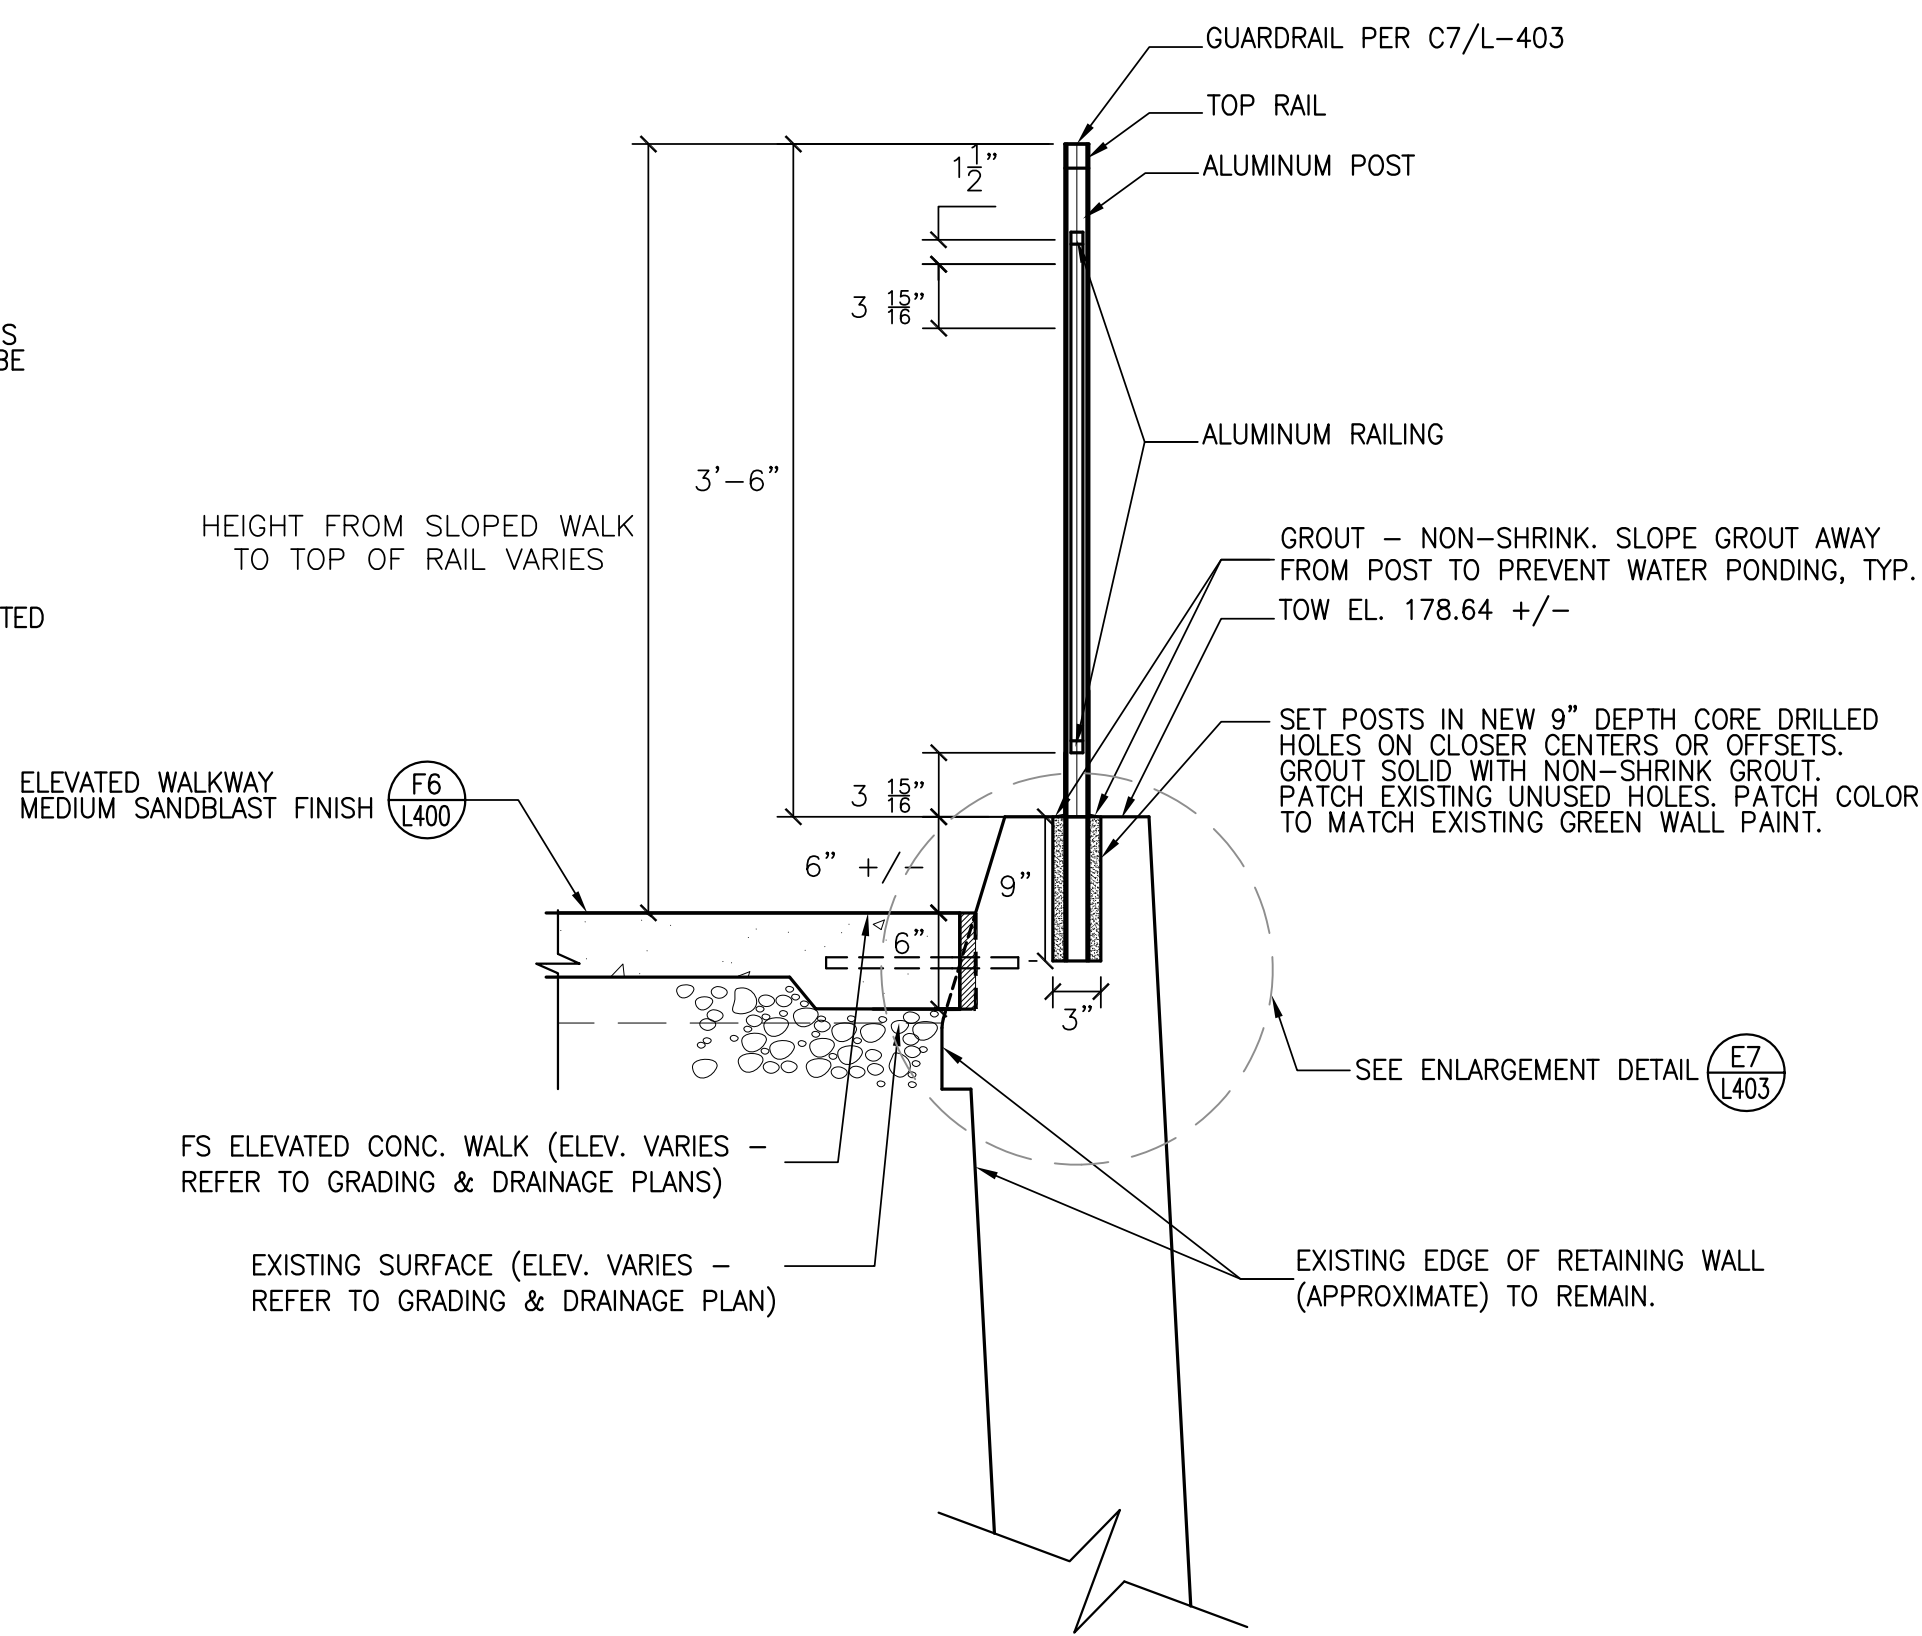


F6 SECTION - GUARDRAIL AT OVERLOOK RETAINING WALL
1"=1'-0"

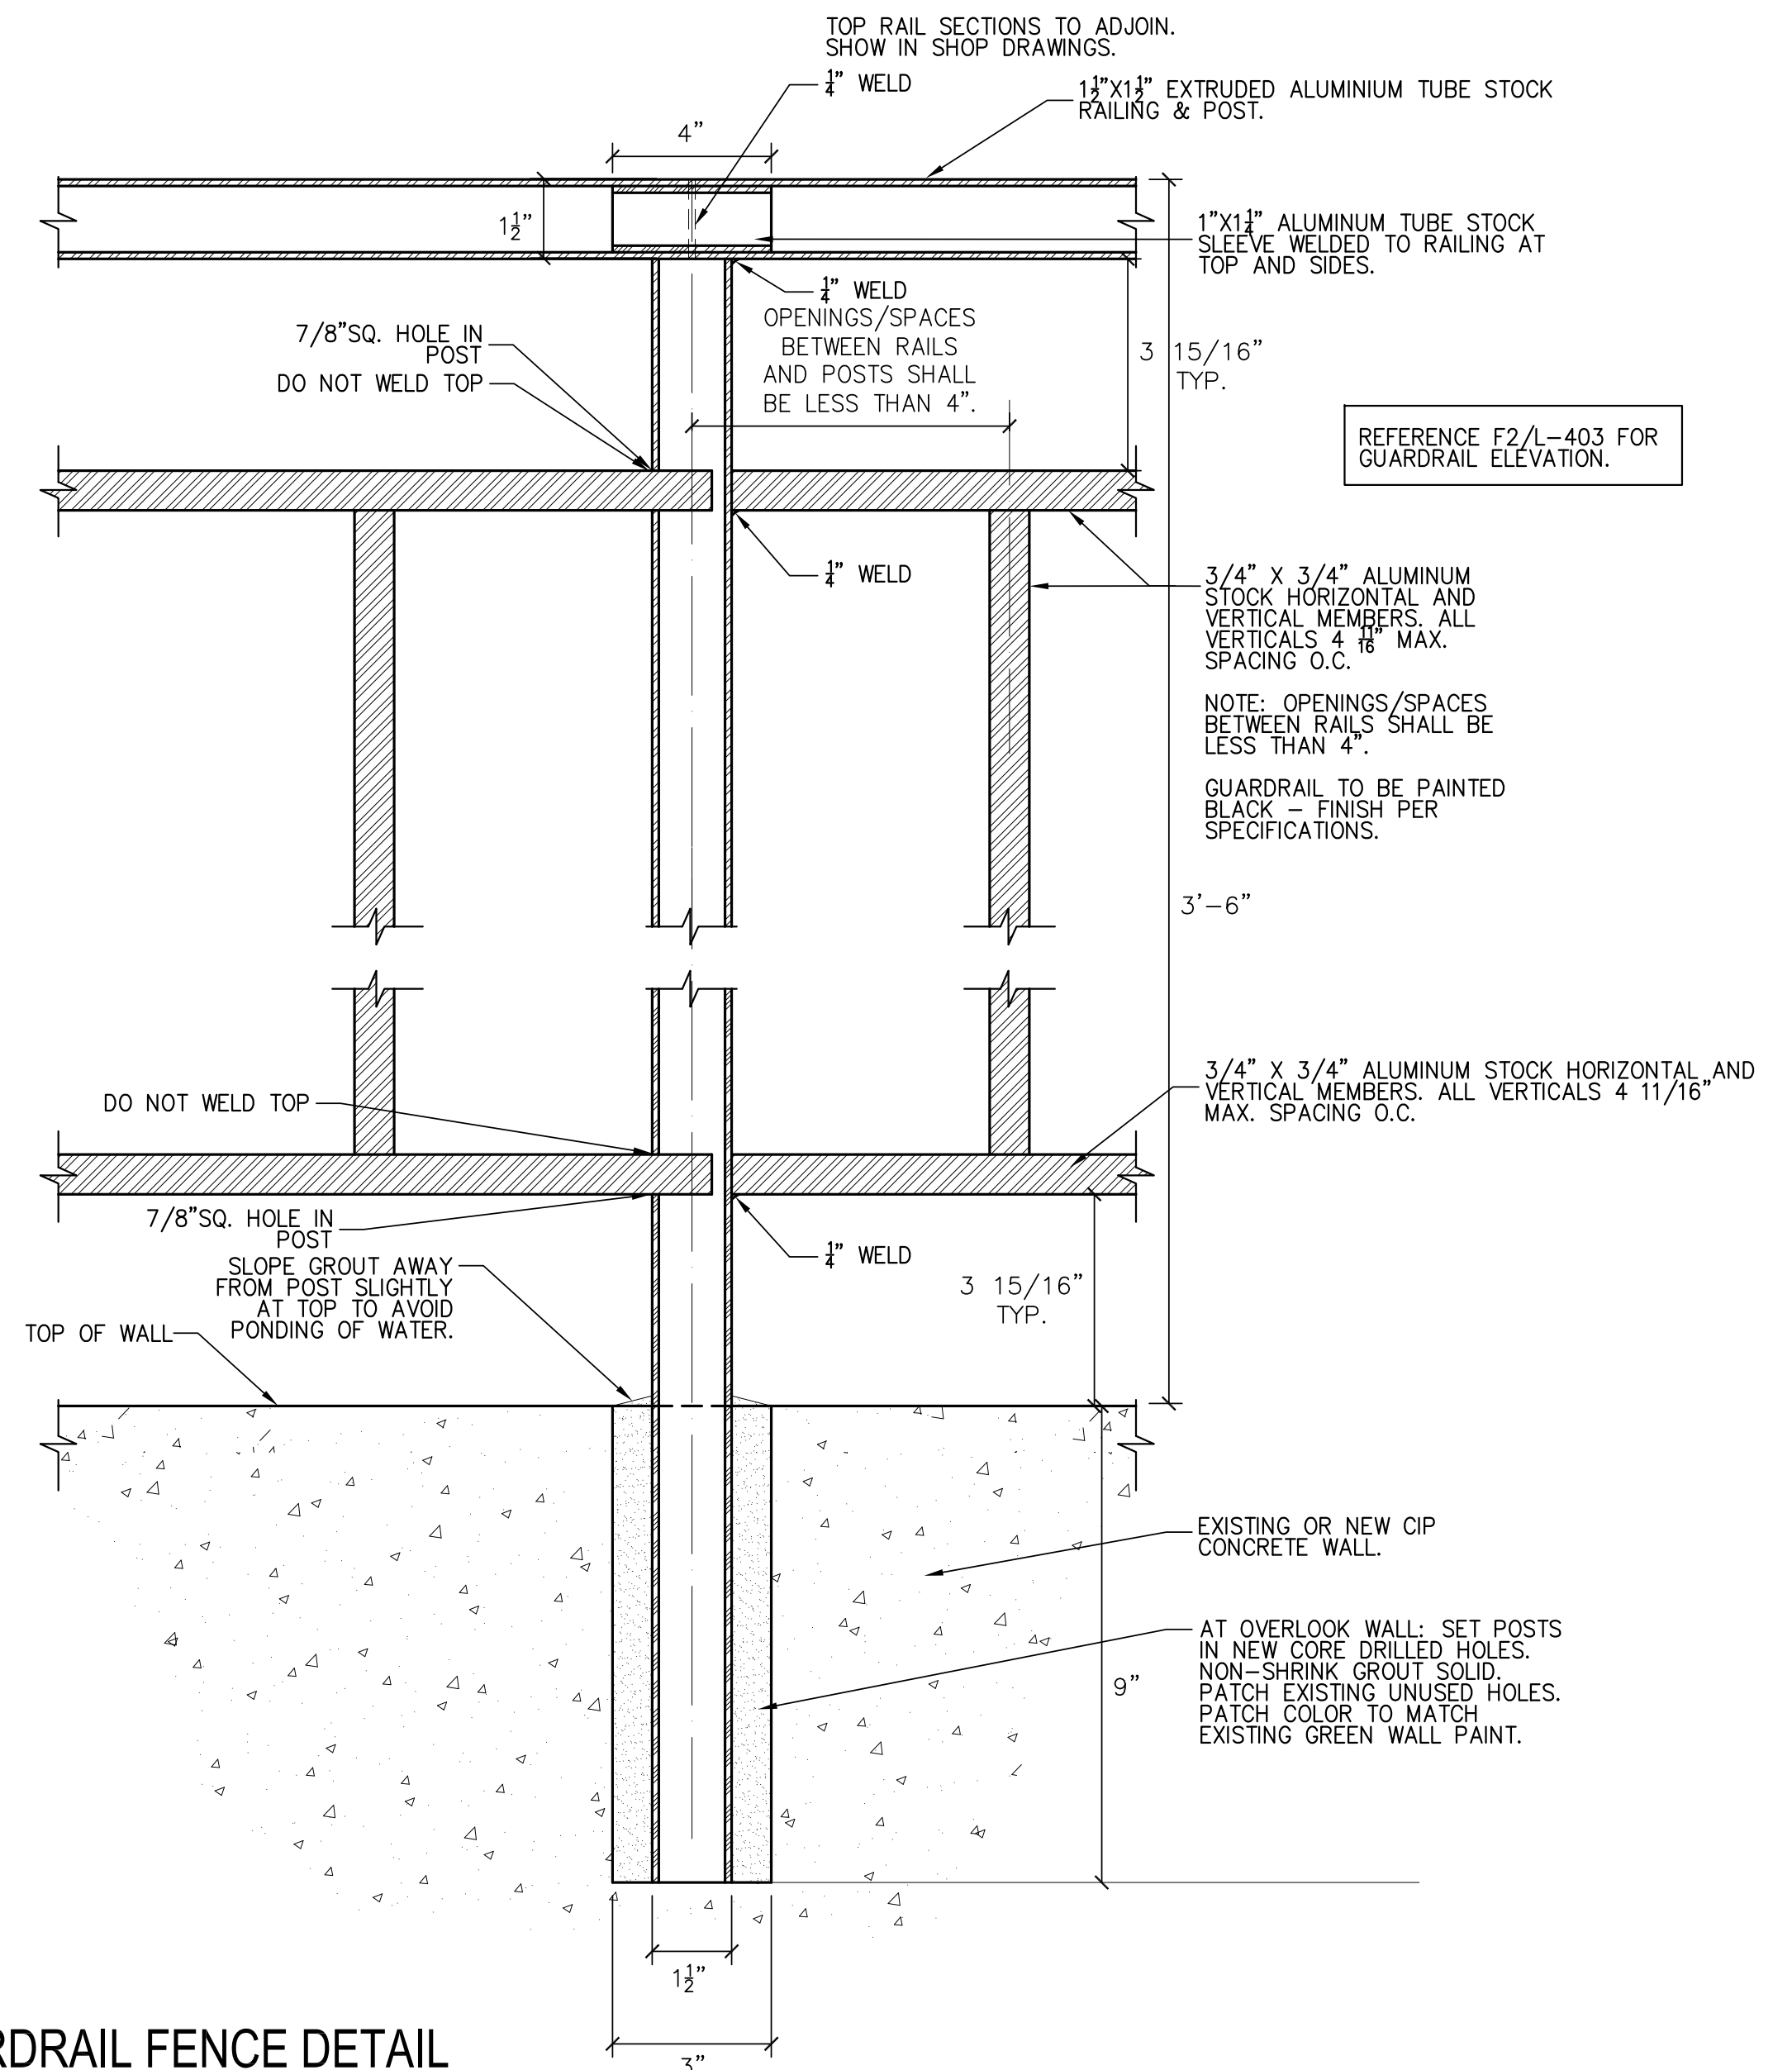

C7 GUARDRAIL FENCE DETAIL
NO SCALE

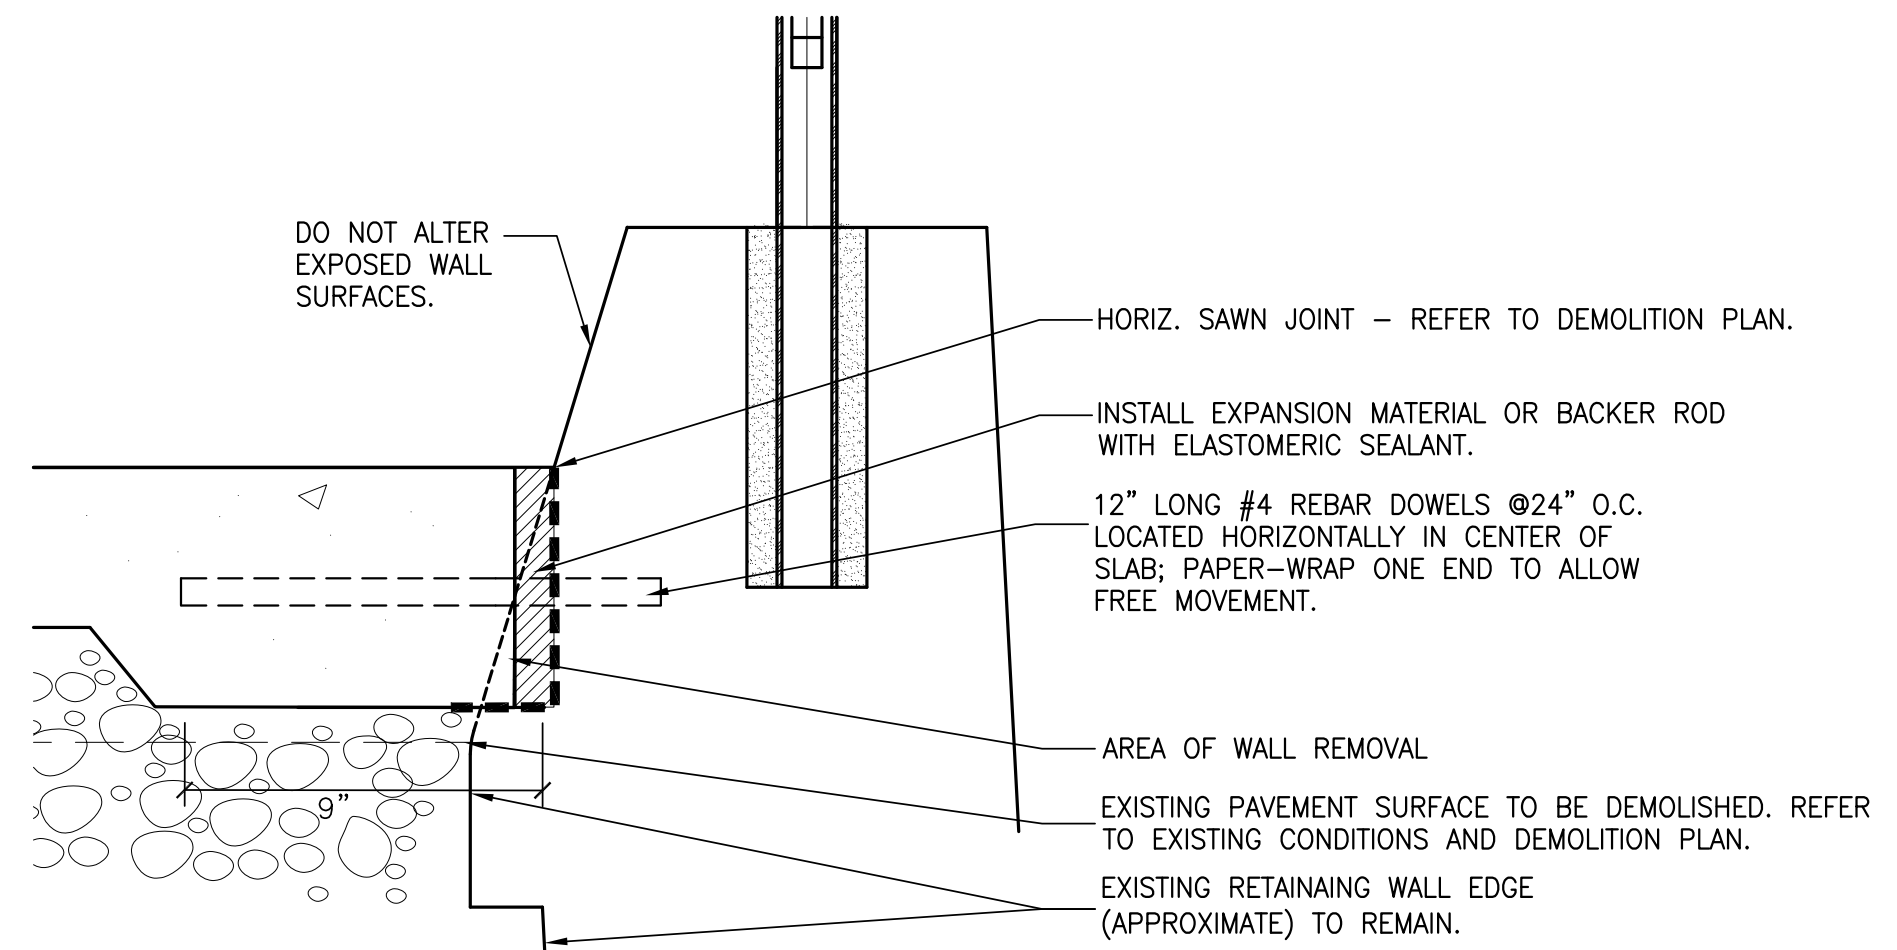


E7 ENLARGEMENT DETAIL - RETAINING WALL & NEW PAVEMENT
NO SCALE

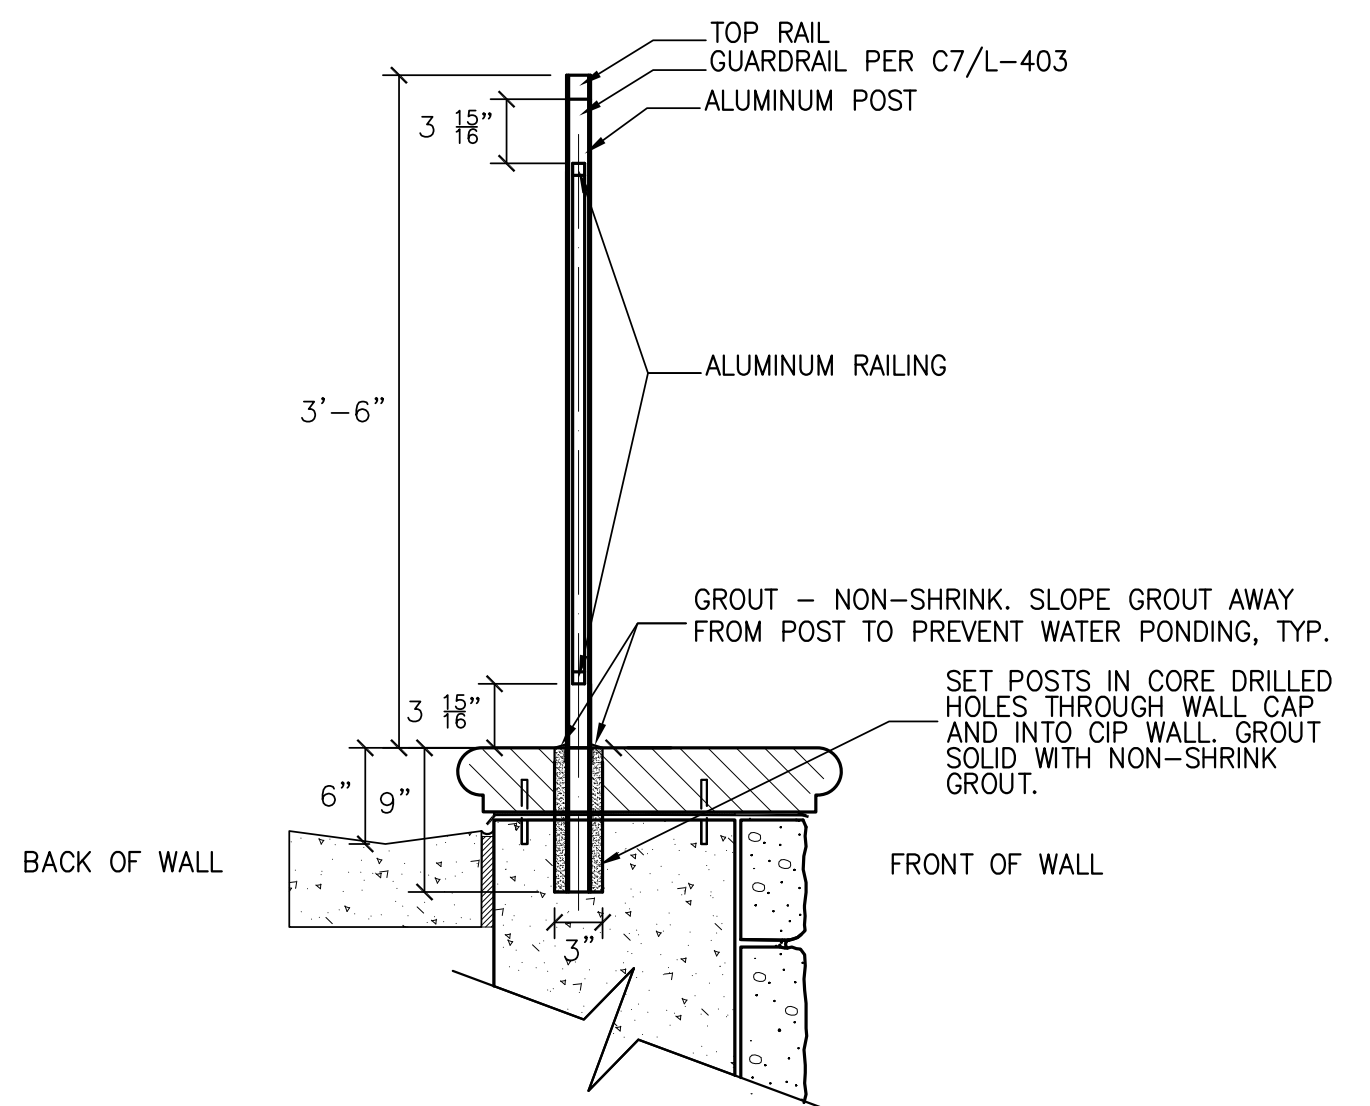

F8 SECTION - GUARDRAIL AT ROSTRUM RETAINING WALL
1"=1'-0"

P:\Projects\17690704_VA 100 Golden Gate Rostrum\Drawings\03\CDs\11-L-401-404 Construction Details - Rail & Slope Walls.dwg 7/29/14 02:35:26 PM moneifreemier

Revisions	Date

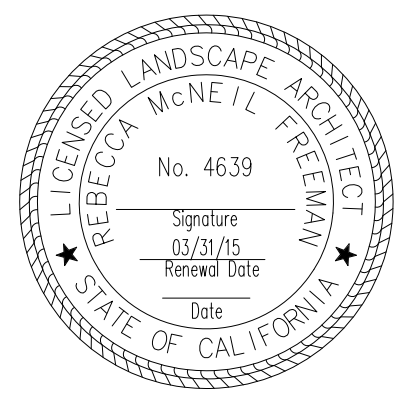

JACOBS
1050 20TH STREET, SUITE 200
SACRAMENTO, CA 95811
PHONE (916) 929-3323 FAX (916) 929-1772

Subconsultant List	
THE SIERRA WEST GROUP, LLC	9700 BUSINESS PARK DRIVE, STE. 102, SACRAMENTO, CA 95827 (916) 925-4000



NATIONAL
CEMETERY
ADMINISTRATION

Drawing Title CONSTRUCTION DETAILS WALL & RAIL DETAILS 3	
Approved: Director, Office of Construction Management	
Approved: Director, Project Management Service	

Project Title RENOVATE ROSTRUM AND ROAD		
Building Number	Checked WMR	Drawn RJM
Location GOLDEN GATE NATIONAL CEMETERY 1300 SNEATH LANE SAN BRUNO, CALIFORNIA		

Date: JULY 30, 2014
Project No. 895CM3047
DRAWING NO. L-403
Dwg. 17 of 18

CONSTRUCTION DOCUMENTS