

# ARCHITECT/ENGINEERS:




BARKLEY CONSULTING ENGINEERS, INC.  
 SERVICE DISABLED VETERAN SMALL OWNED BUSINESS (SDVSOB)  
 3494 MARTIN HURST ROAD  
 TALLAHASSEE, FLORIDA 32312  
 850.297.0440 | WWW.BCE.US

Drawing Title

**SITE GRADING PLAN AND  
 STORMWATER LAYOUT  
 SHEET 1 OF 9**

Approved: Project Director

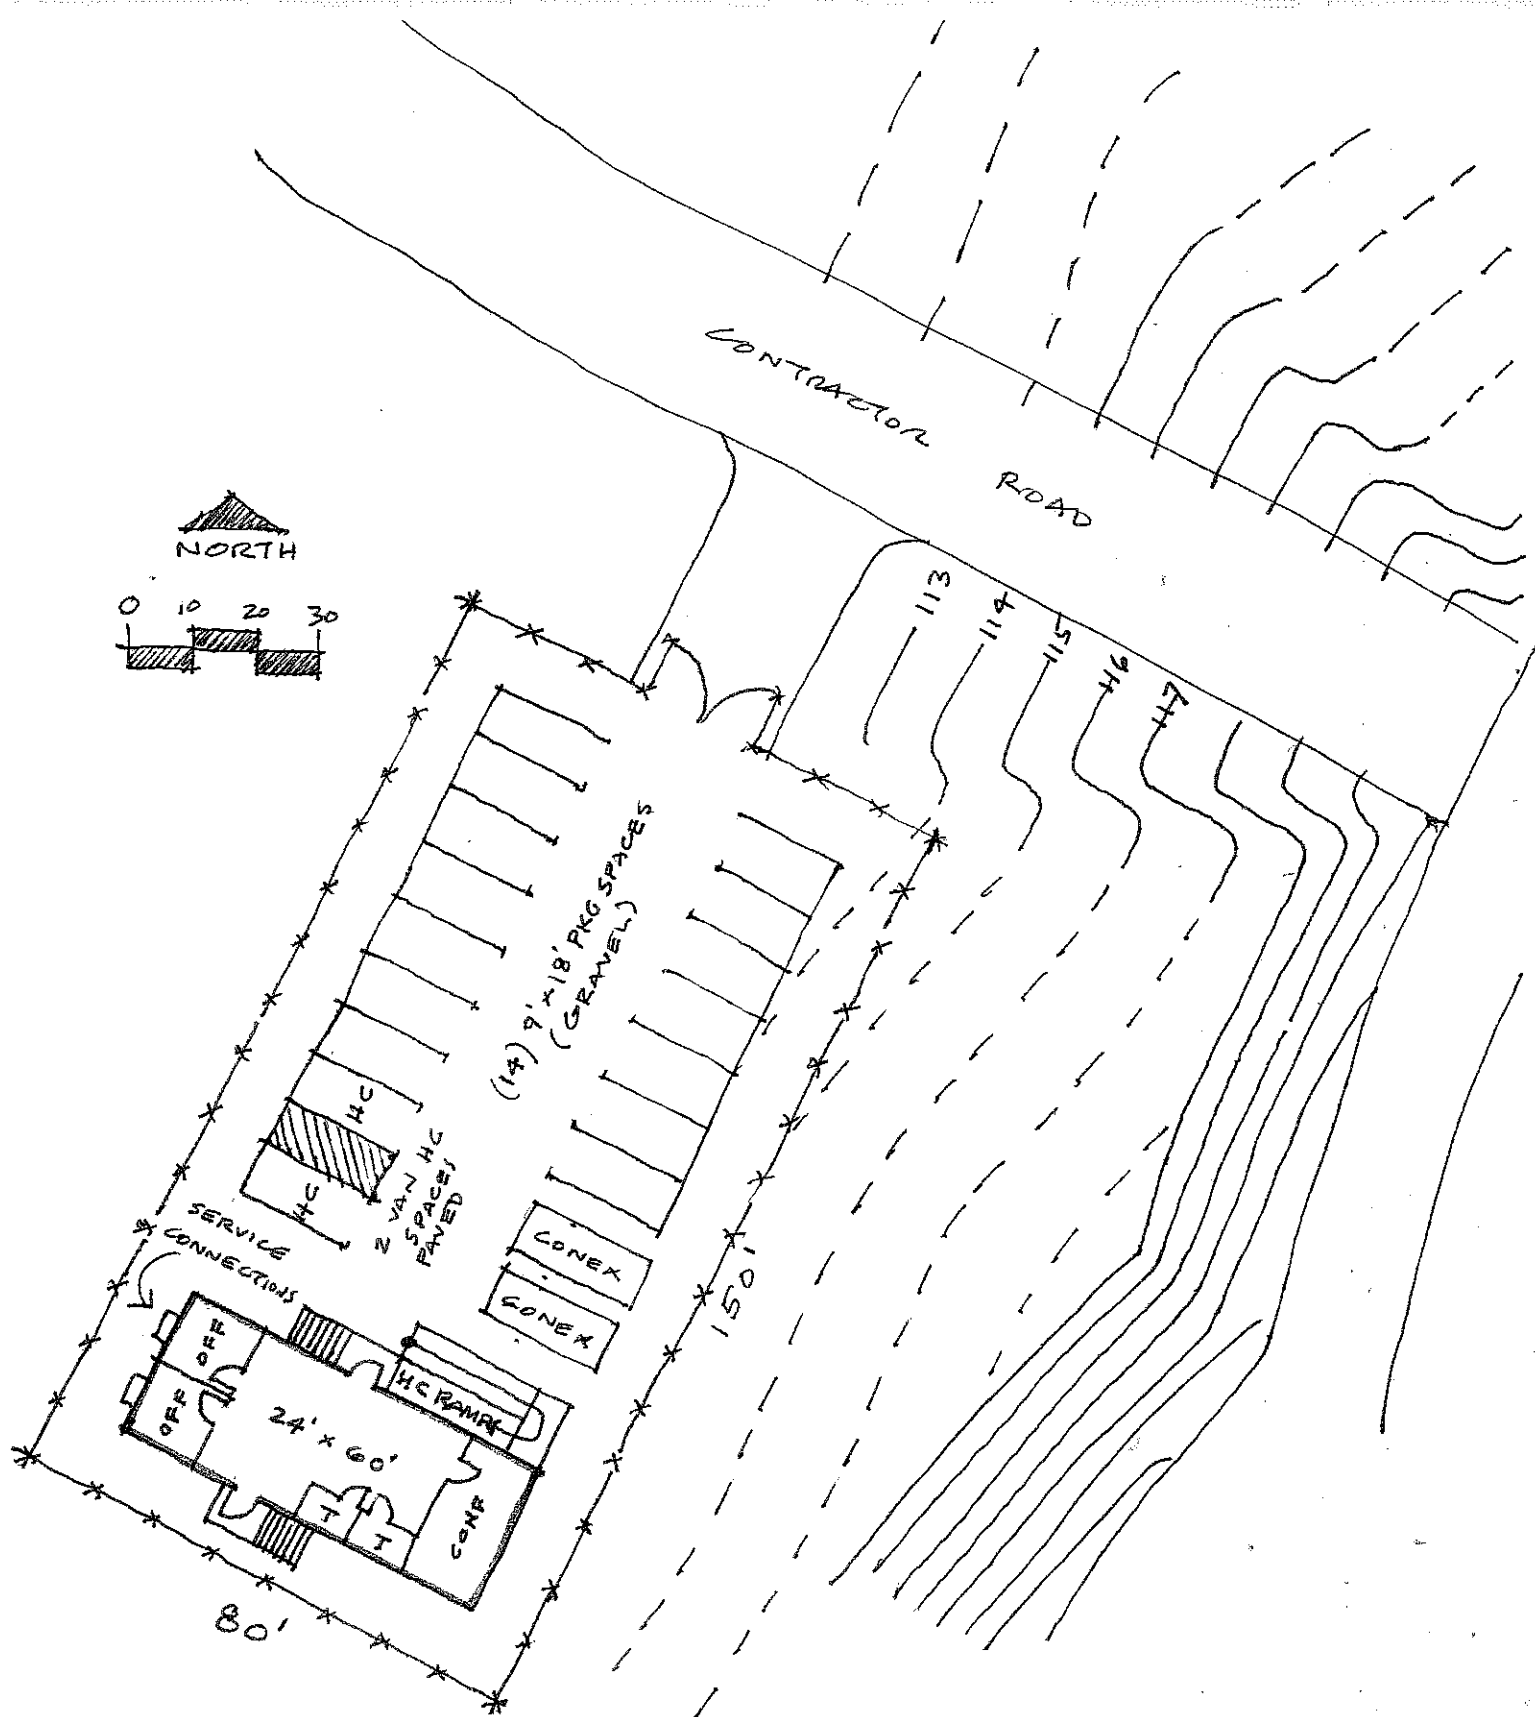

TALLAHASSEE NATL CEM 8-1-14  
 TEMP CEM DIR TRAILER COMPLEX

1" = 30'