



01 INTERSTITIAL PLAN AT AHU-5
SCALE: $\frac{1}{8}"=1'-0"$


REFER TO MH2.0 FOR
INFO. NOT REPEATED.

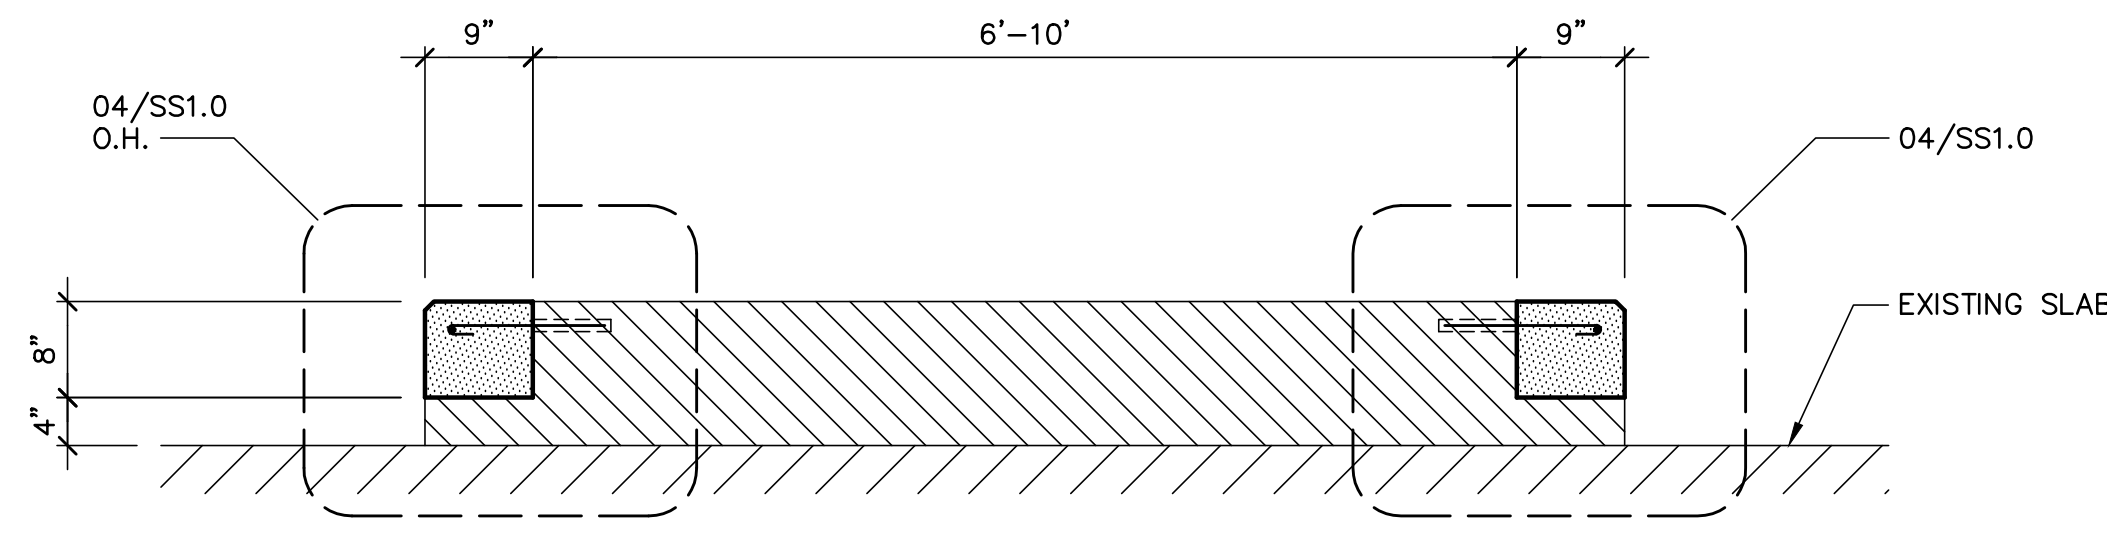


02 SECTION
SCALE: $\frac{3}{4}"=1'-0"$

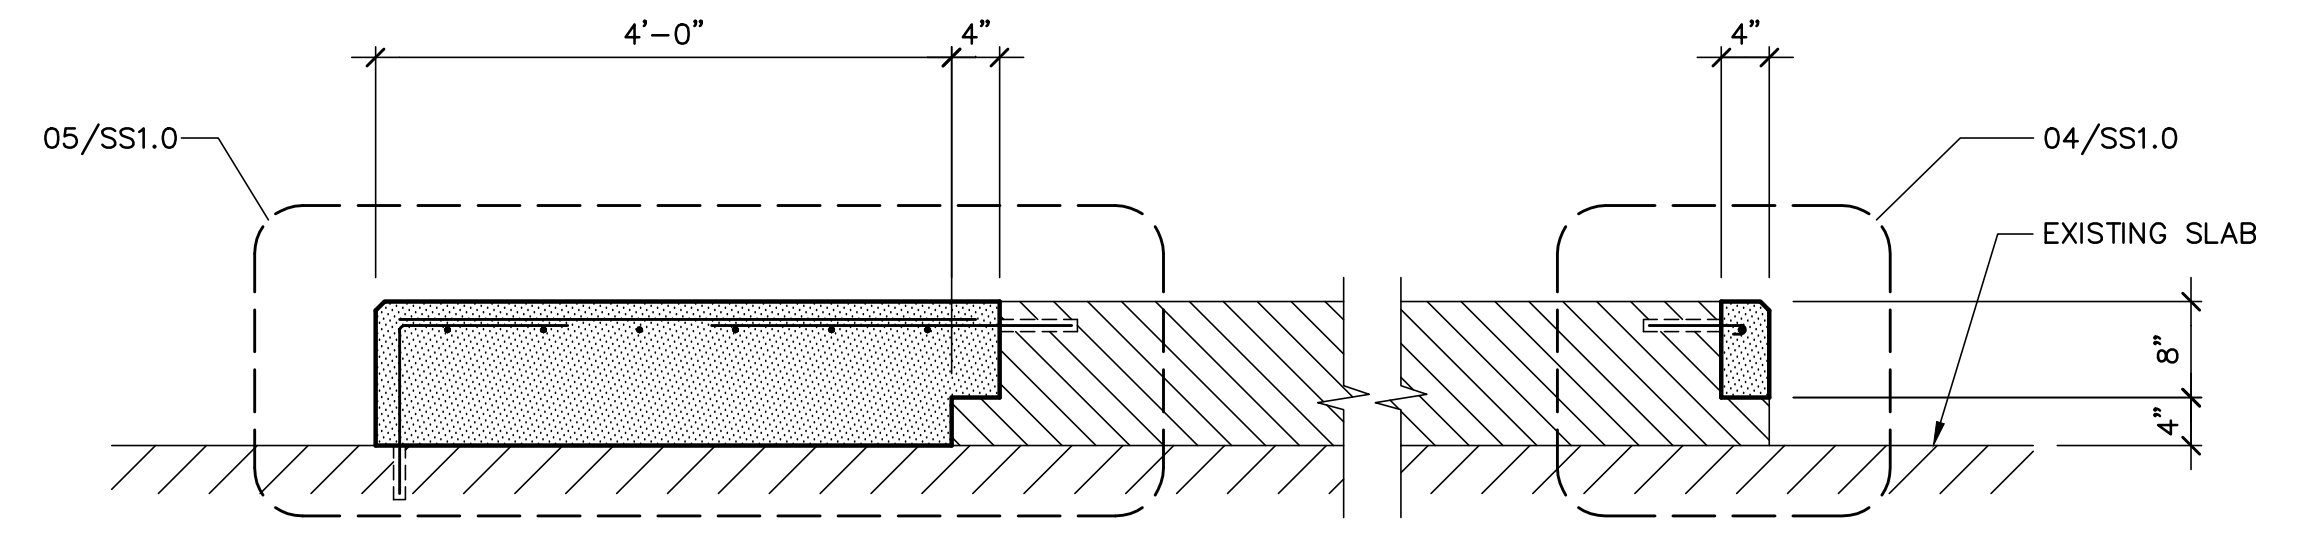

03 SECTION
SCALE: $\frac{3}{4}"=1'-0"$

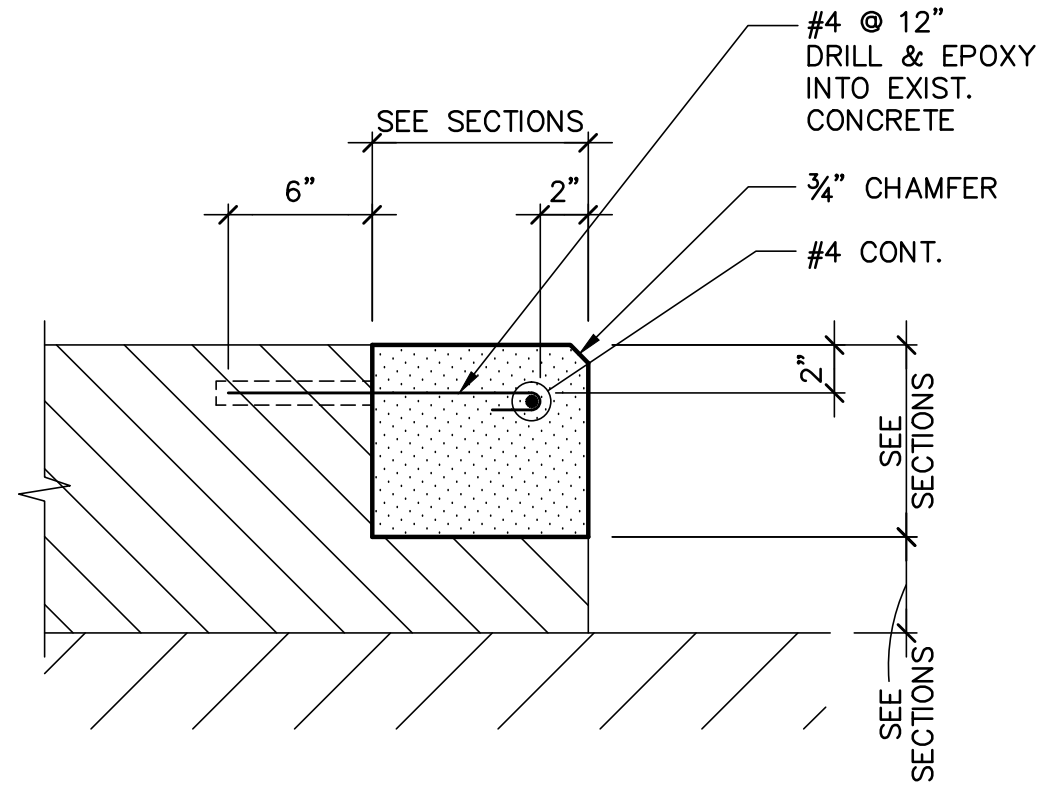


04 DETAIL
SCALE: $1\frac{1}{2}"=1'-0"$

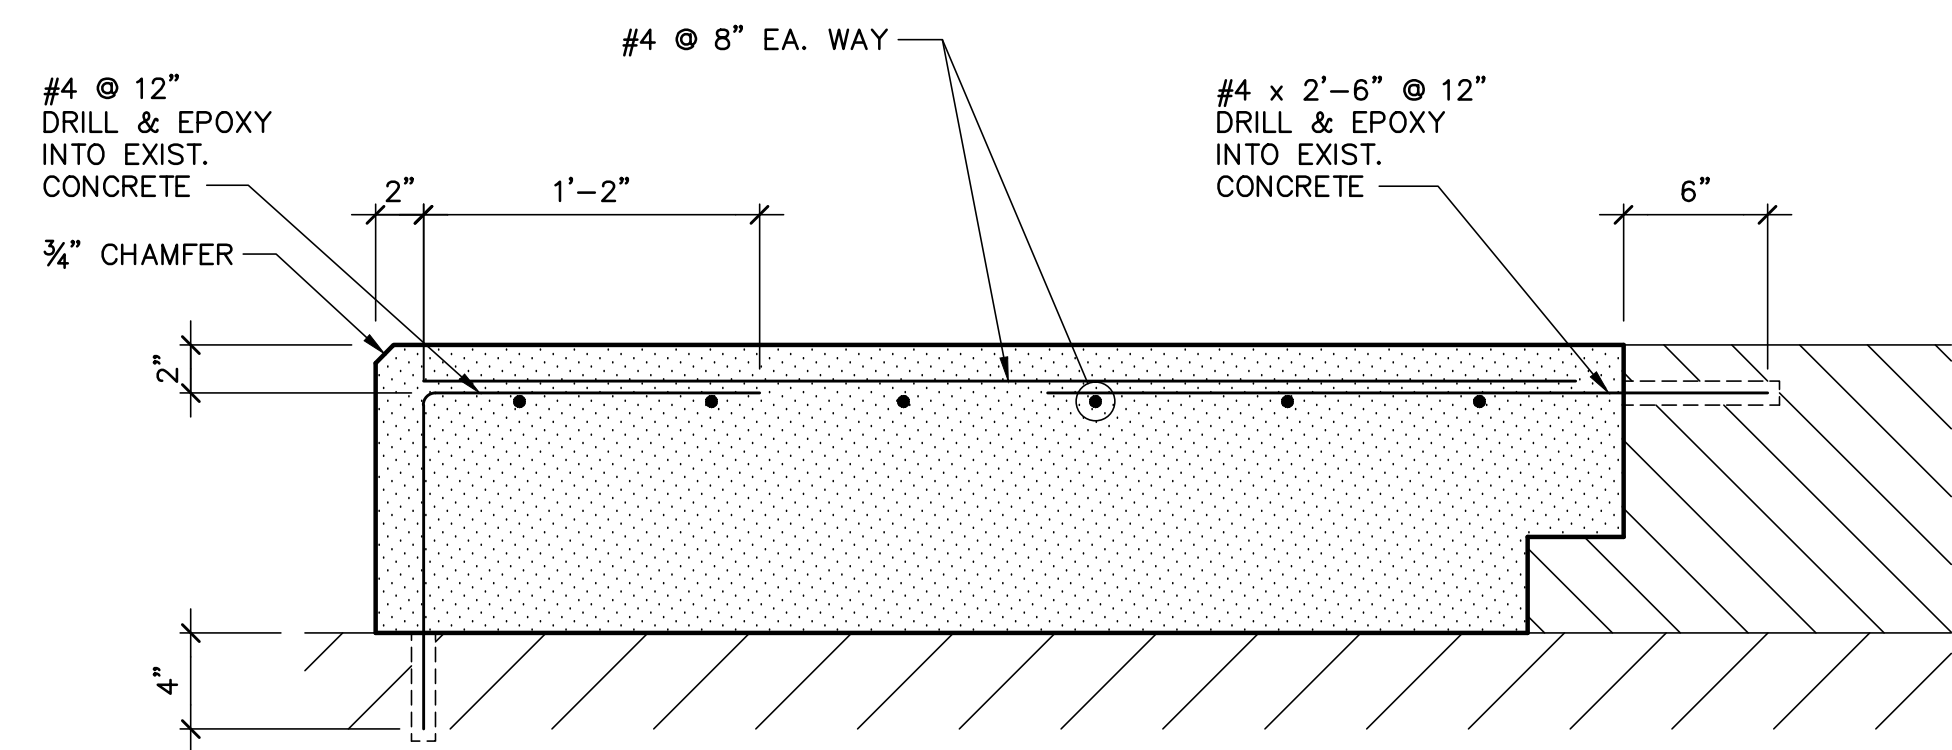


SEE 03/SS1.0 FOR
DIMENSIONS NOT
REPEATED

05 DETAIL
SCALE: $1\frac{1}{2}"=1'-0"$

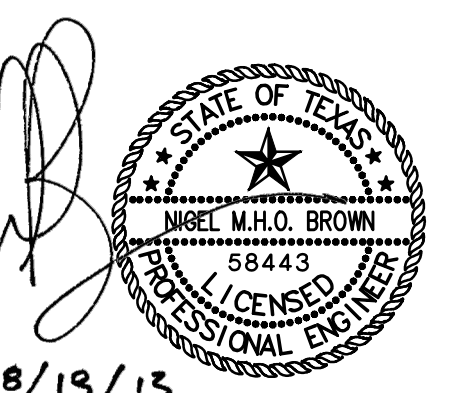

8/19/13

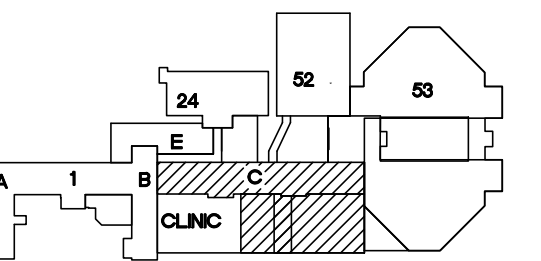

KEY PLAN
SCALE: NO SCALE
PROJECT NORTH

REVISIONS	DESCRIPTION	DATE




Dept. of Veterans Affairs
Jack C. Montgomery
Medical Center
1011 Honor Height Drive
Muskogee, Oklahoma 74401

ENGINEER:

RMD CONSULTING, LLC
2815 VALLEY VIEW LANE, STE. 214
DALLAS, TX 75234
P: 972-488-8077 F: 972-488-8174
OK REG. ENGINEERING FIRM: 5183

CONSULTANTS:

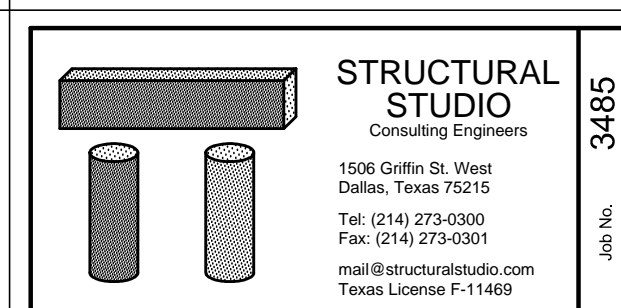

APPROVED:	APPROVED: Interior Designer
APPROVED:	APPROVED:
APPROVED:	APPROVED:
APPROVED:	APPROVED:

APPROVED: Safety Manager
APPROVED: Infection Control Nurse
APPROVED: Industrial Hygienist
APPROVED: President A.F.G.E. 2250

APPROVED: Medical Center Director
APPROVED: Associate Director
APPROVED: Chief of Staff
APPROVED: Chief of Engineering Service

DRAWING TITLE
Level 3, Wing C:
Interstitial Structural
Plan & Details

PROJECT NO.
623-11-107
BUILDING NO.
CLINICAL

CONTRACT NO.
VA256-12-C-0295
AUTOCAD FILE NAME:

PROJECT TITLE
REPLACE LABORATORY
AIR HANDLING UNITS
DESIGNED BY:
DRAWN BY:
CHECKED BY:
LOCATION
Jack C. Montgomery VA Medical Center

DATE
8/19/2013
SCALE
AS SHOWN
DRAWING NO.
SS1.0
DWG. 36 OF 40

DEPARTMENT OF VETERANS AFFAIRS
