


SCALE :  $3/4" = 1'-0"$


## CONCRETE SLAB SCHEDULE

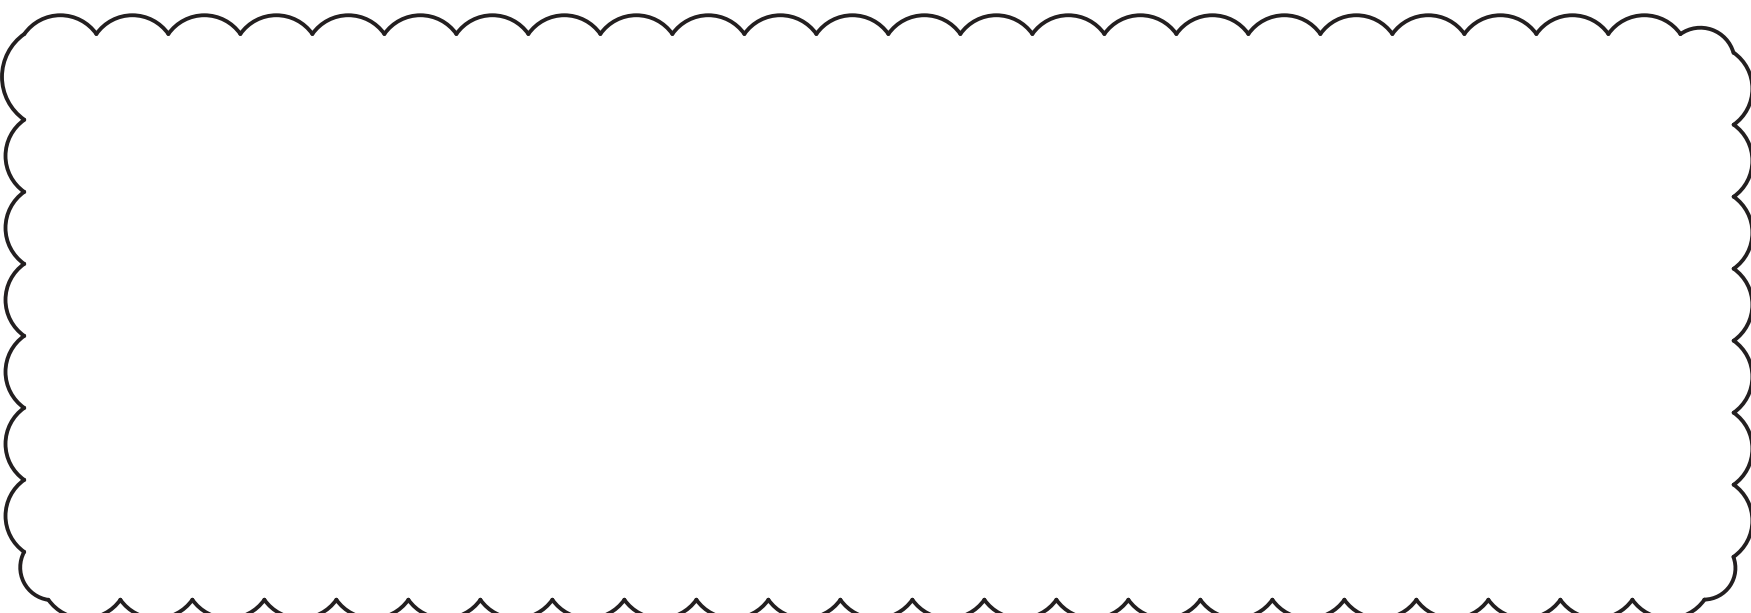

SCALE :  $3/4" = 1'-0"$

CONSULTANTS:

ARCHITECT/ENGINEERS:

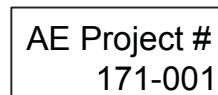 Department of  
Veterans Affairs