


NOTE: ALL STEELWORK ON CANOPY POWDER-COATED; ALL FASTENERS S.S. **FIN-1**


NOTE: SEE STRUCT'L DWGS. FOR FURTHER CANOPY INFO. & CONNX. DETS.

2 ORNAMENTAL STEEL WORK AT ELEVATOR TOWER
1/2" = 1'-0"

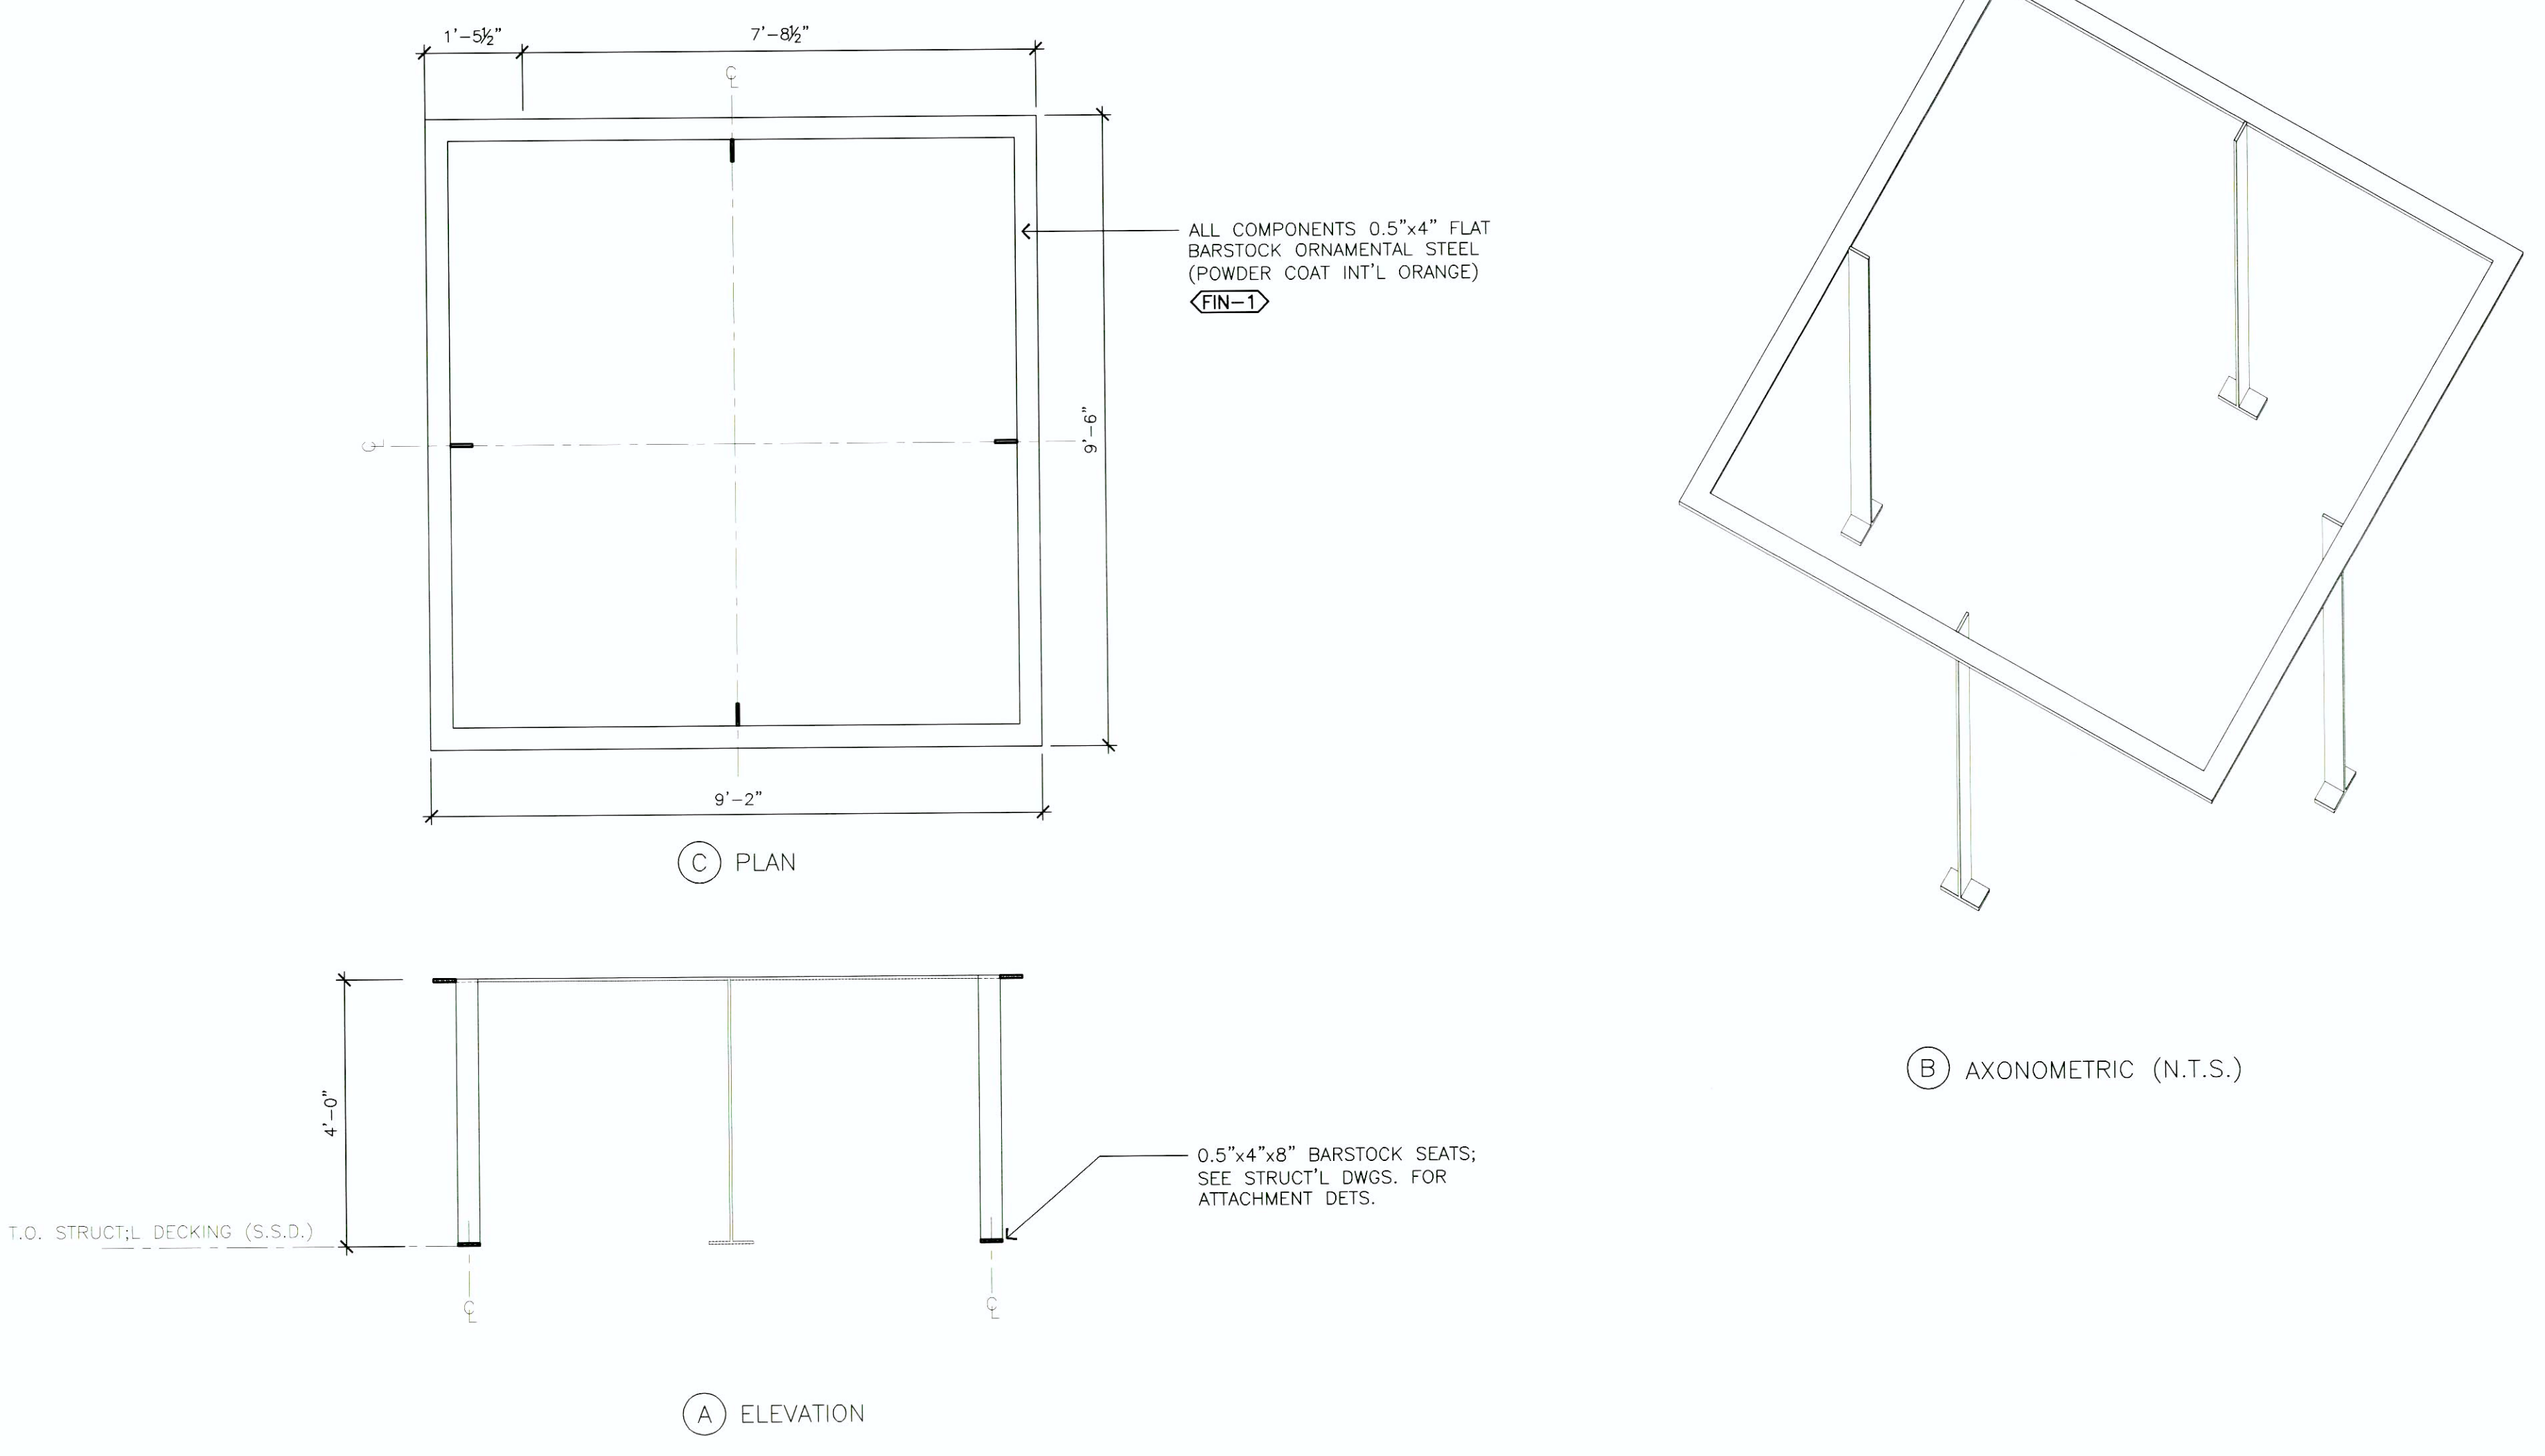


1 CANOPY AT MAIN ENTRY
1/2" = 1'-0"


3 SHIP'S LADDER SECTION AT BOTTOM
1/2" = 1'-0"

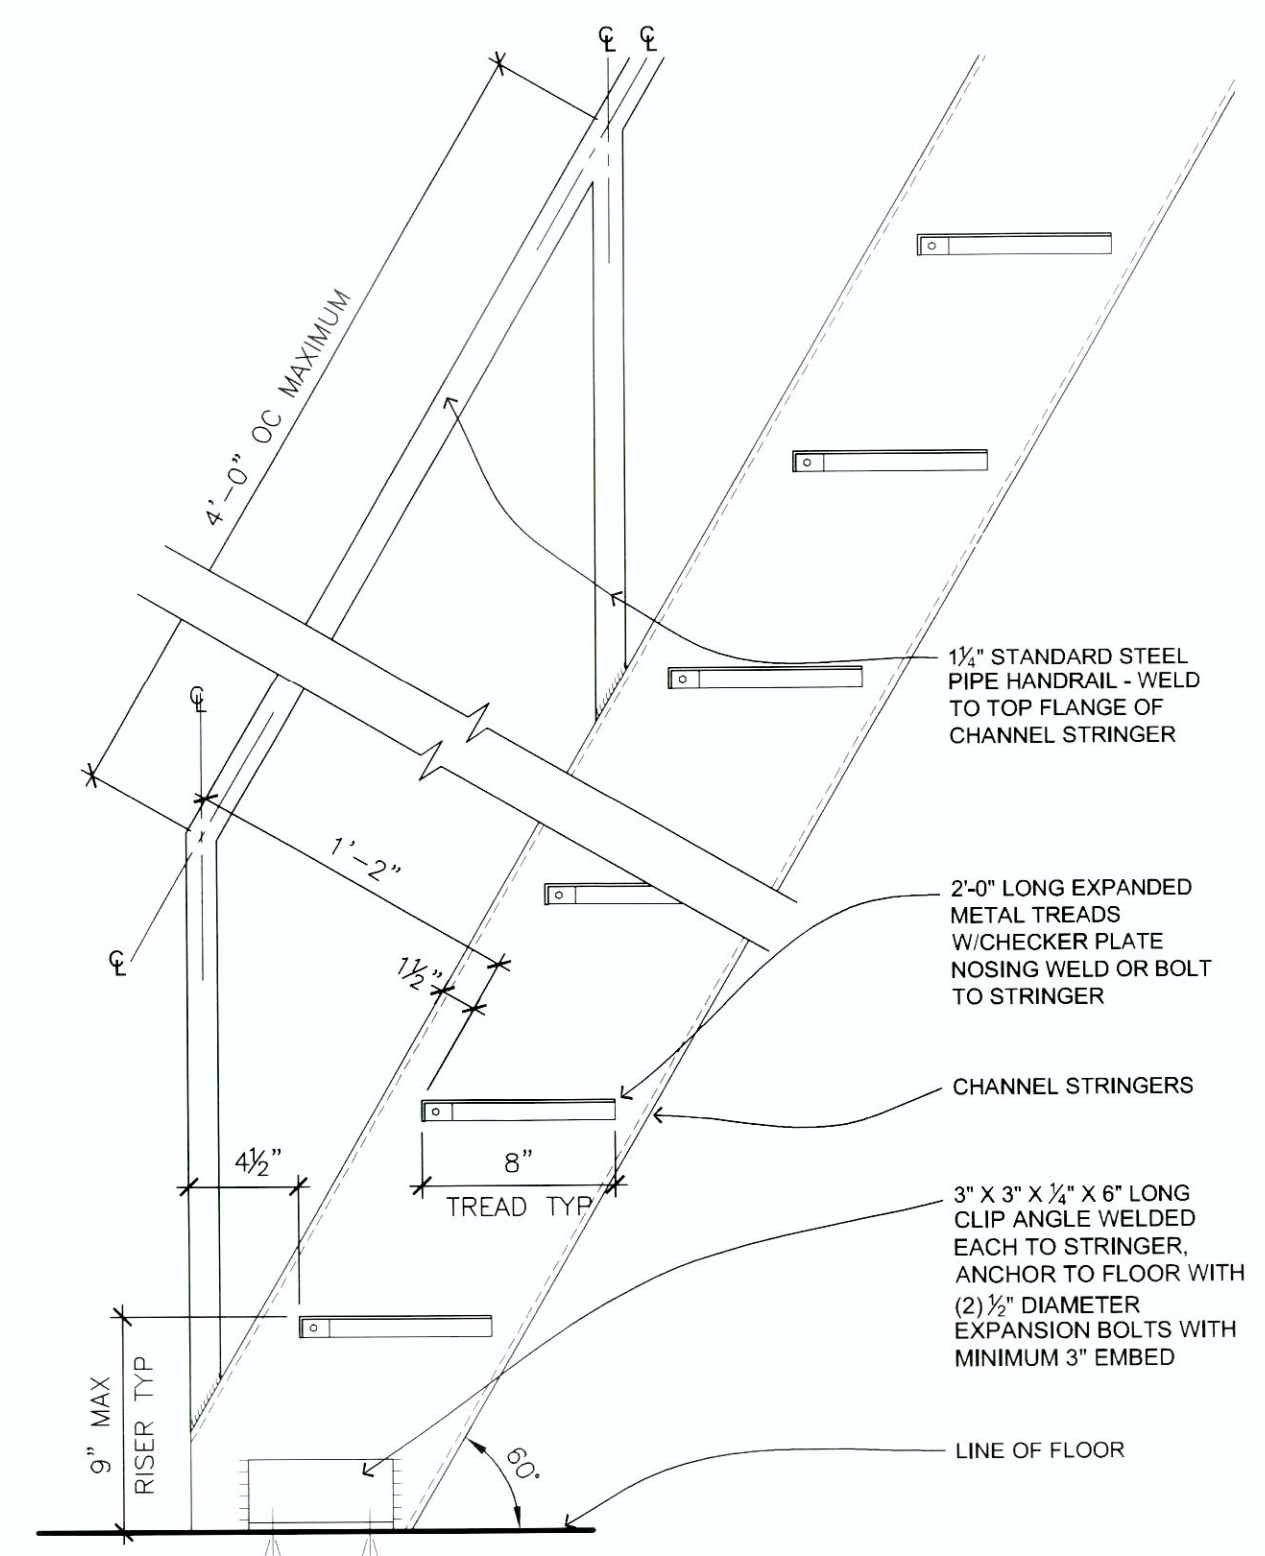

4 SHIP'S LADDER SECTION AT ROOF HATCH
1/2" = 1'-0"

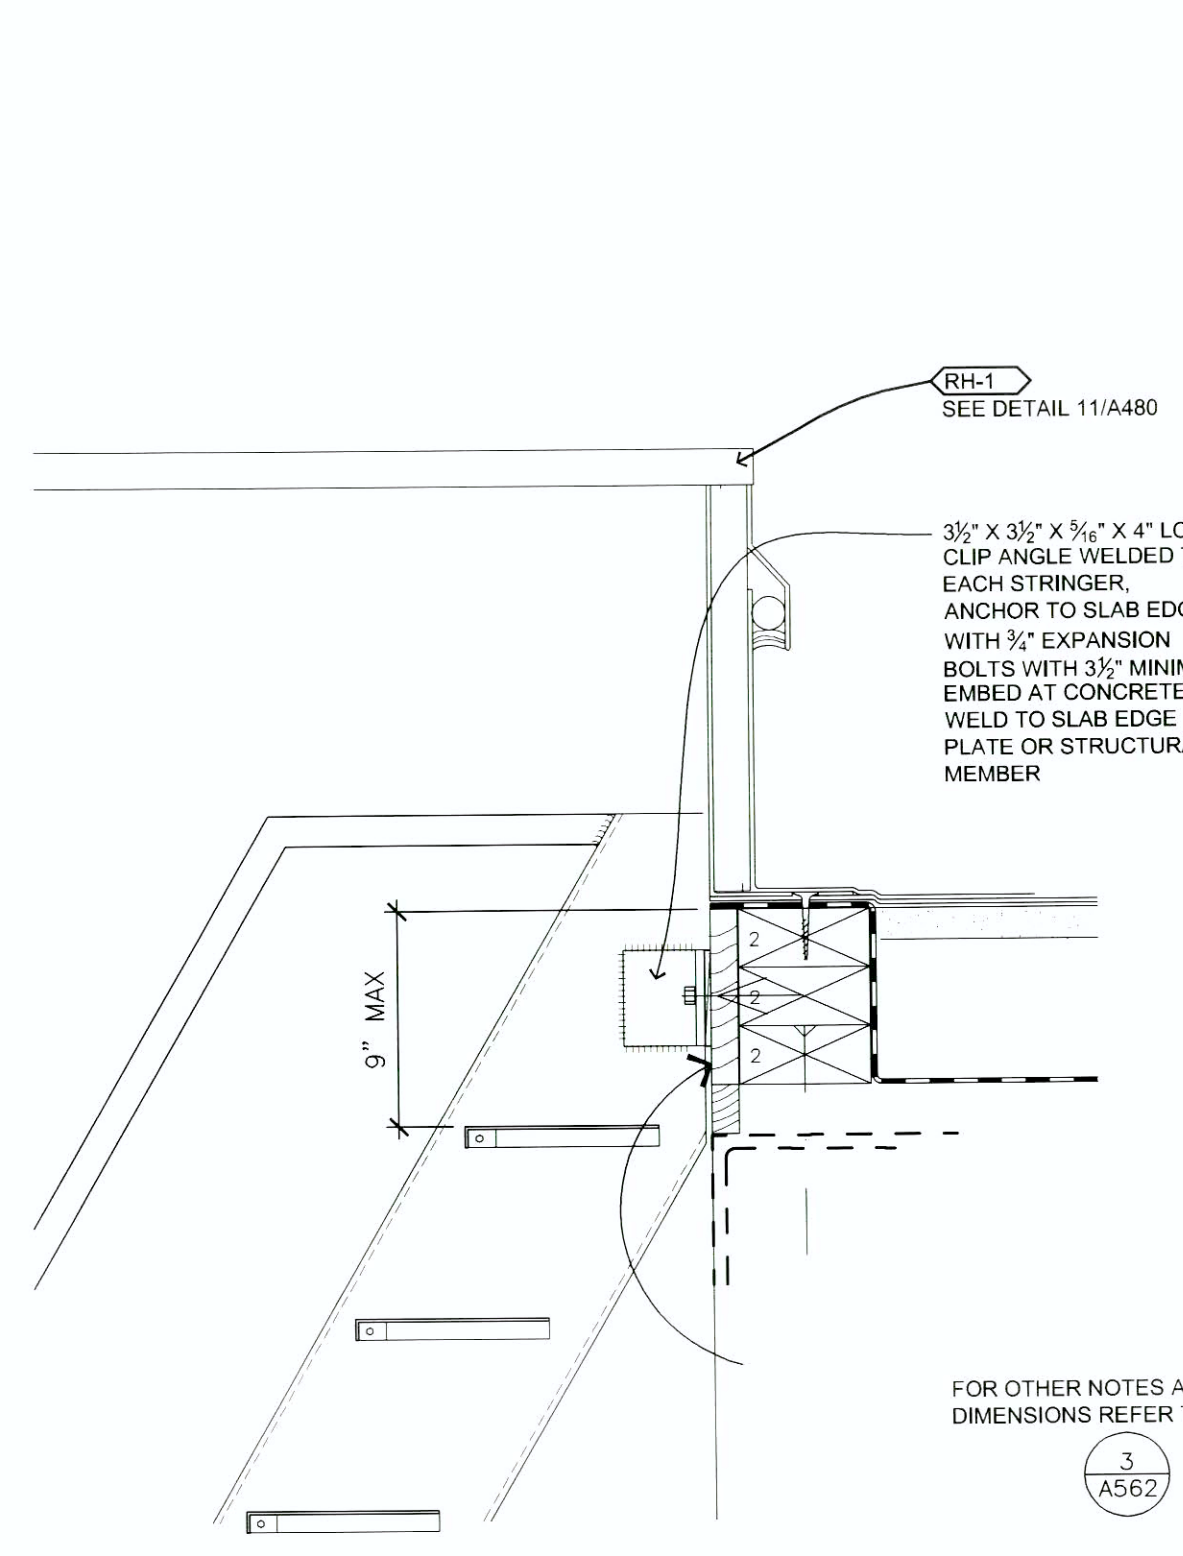

5 STEEL LADDER DETAIL
3/4" = 1'-0"

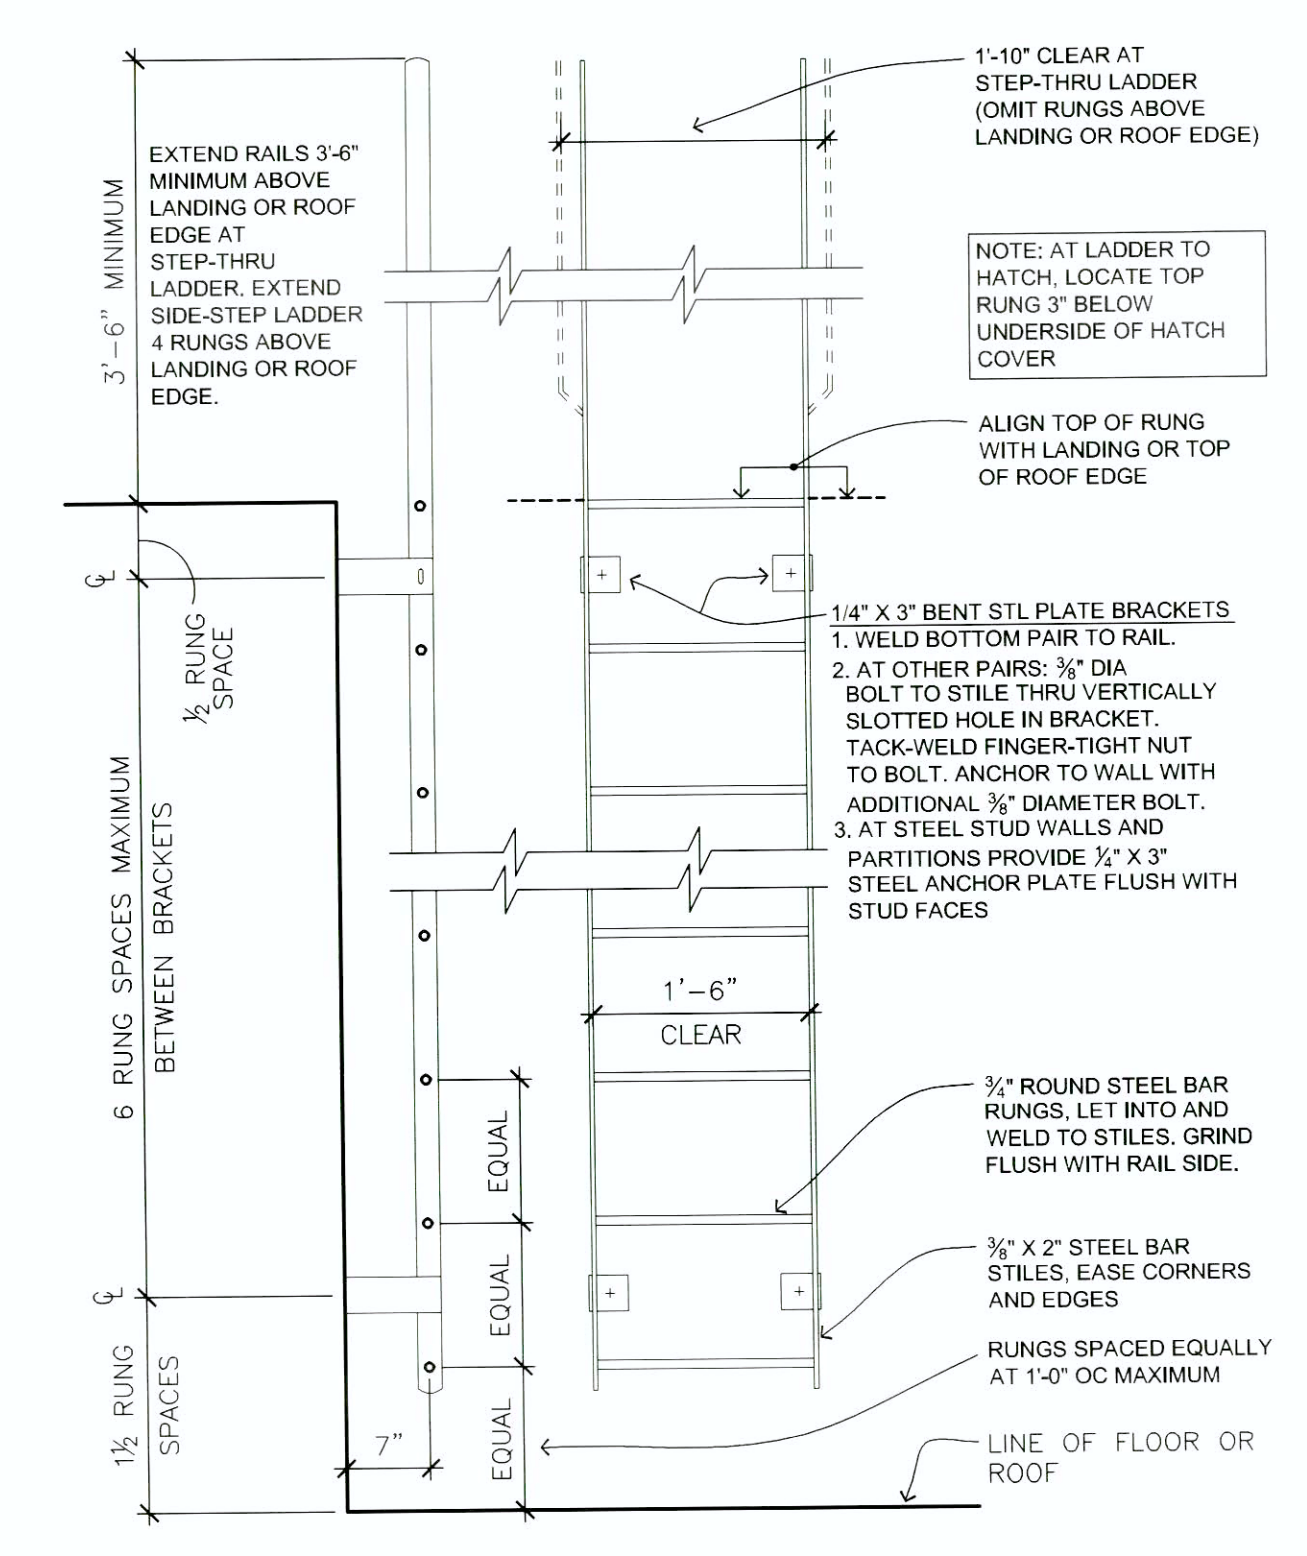

Revisions:		Date	

CONSULTANTS:	
STRUCTURAL:	DEGENKOLB ENGINEERS; 235 MONGOMERY STREET., SUITE 500; SAN FRANCISCO, CA 94104
MECHANICAL:	HTC ENGINEERS; 1529 CYPRESS ST., SUITE 103; WALNUT CREEK, CA 94596
ELECTRICAL:	BAY AREA CONSULTING ENGINEERS; 311 CALIFORNIA STREET, SUITE 720; SAN FRANCISCO, CA 94104
CIVIL ENGINEER:	GHD CIVIL ENGINEERS; 2235 MERCURY WAY, SUITE 150; SANTA ROSA, CA 95407
ESTIMATING:	CUMMING CORPORATION; 1970 BROADWAY, SUITE 630; OAKLAND, CA 94612
SURVEYORS:	MARTIN M. RON ASSOCIATES, INC.; 859 HARRISON ST., SUITE 200; SAN FRANCISCO, CA 94107
UTILITY LOCATORS:	CRUZ BROTHERS LOCATORS; P.O. BOX 66768; SCOTTS VALLEY, CA 95067

ARCHITECT/ENGINEERS:	
HG Architecture Engineering Planning Hammel, Green and Abrahamson, Inc. 170 Maiden Lane - Fifth Floor San Francisco, California USA 94108 Telephone 415.814.6910 Facsimile 415.962.2598	

Drawing Title MISC. STEEL WORK AND DETAILS	
Scale: AS NOTED	
Approved: Project Director	

Project Title VA Medical Center Seismic Replacement And Retrofit	
Location San Francisco, CA	
Date 10 / 22 / 2012	Checked HGA

Project Number 2941-001-00	
Building Number 9, 10 & 22	
Drawing Number A562	

Office of Facilities Management	
Department of Veterans Affairs	