




**10 ACCESS NOTCH AT TOP OF STEM WALL**  
N.T.S.

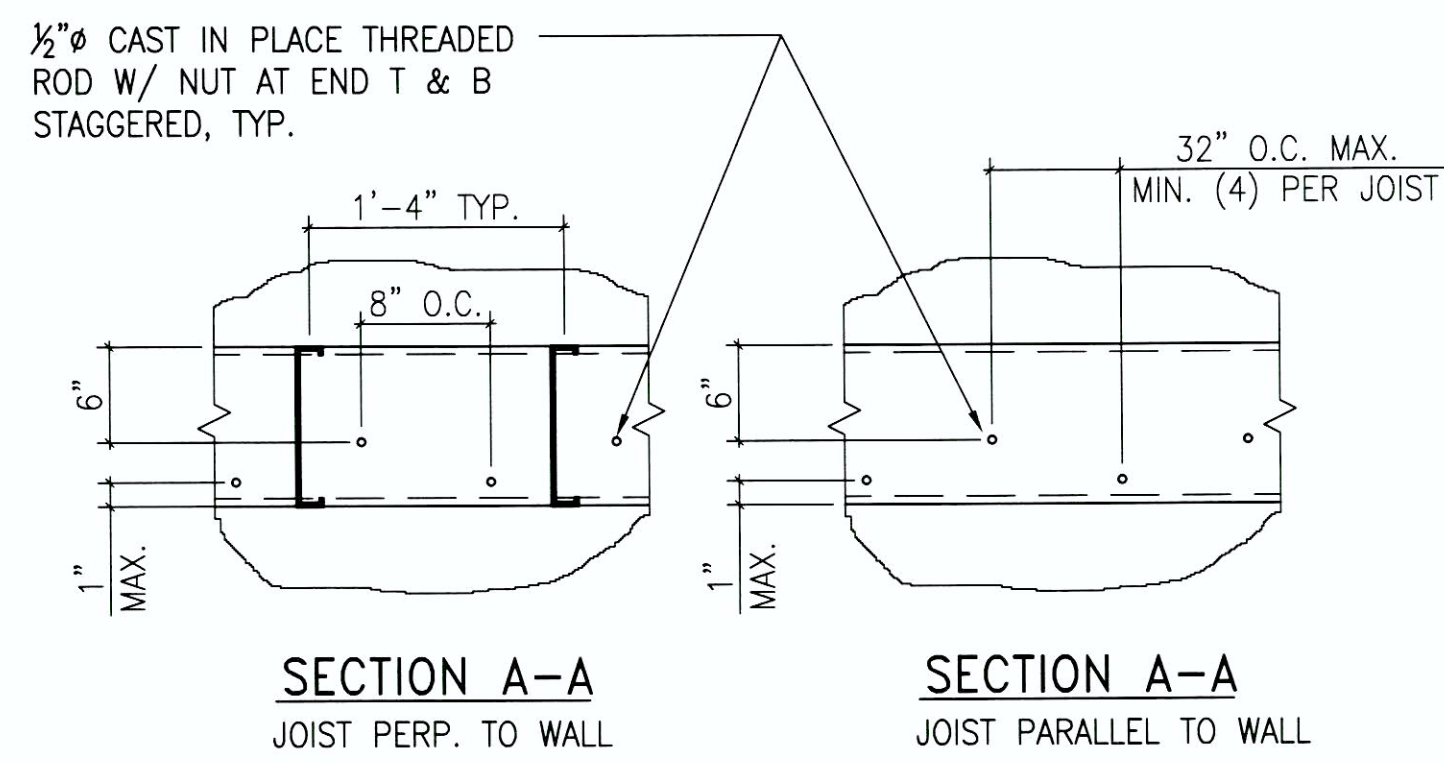


**8 EXTERIOR WALL FOOTING DETAIL**  
N.T.S.

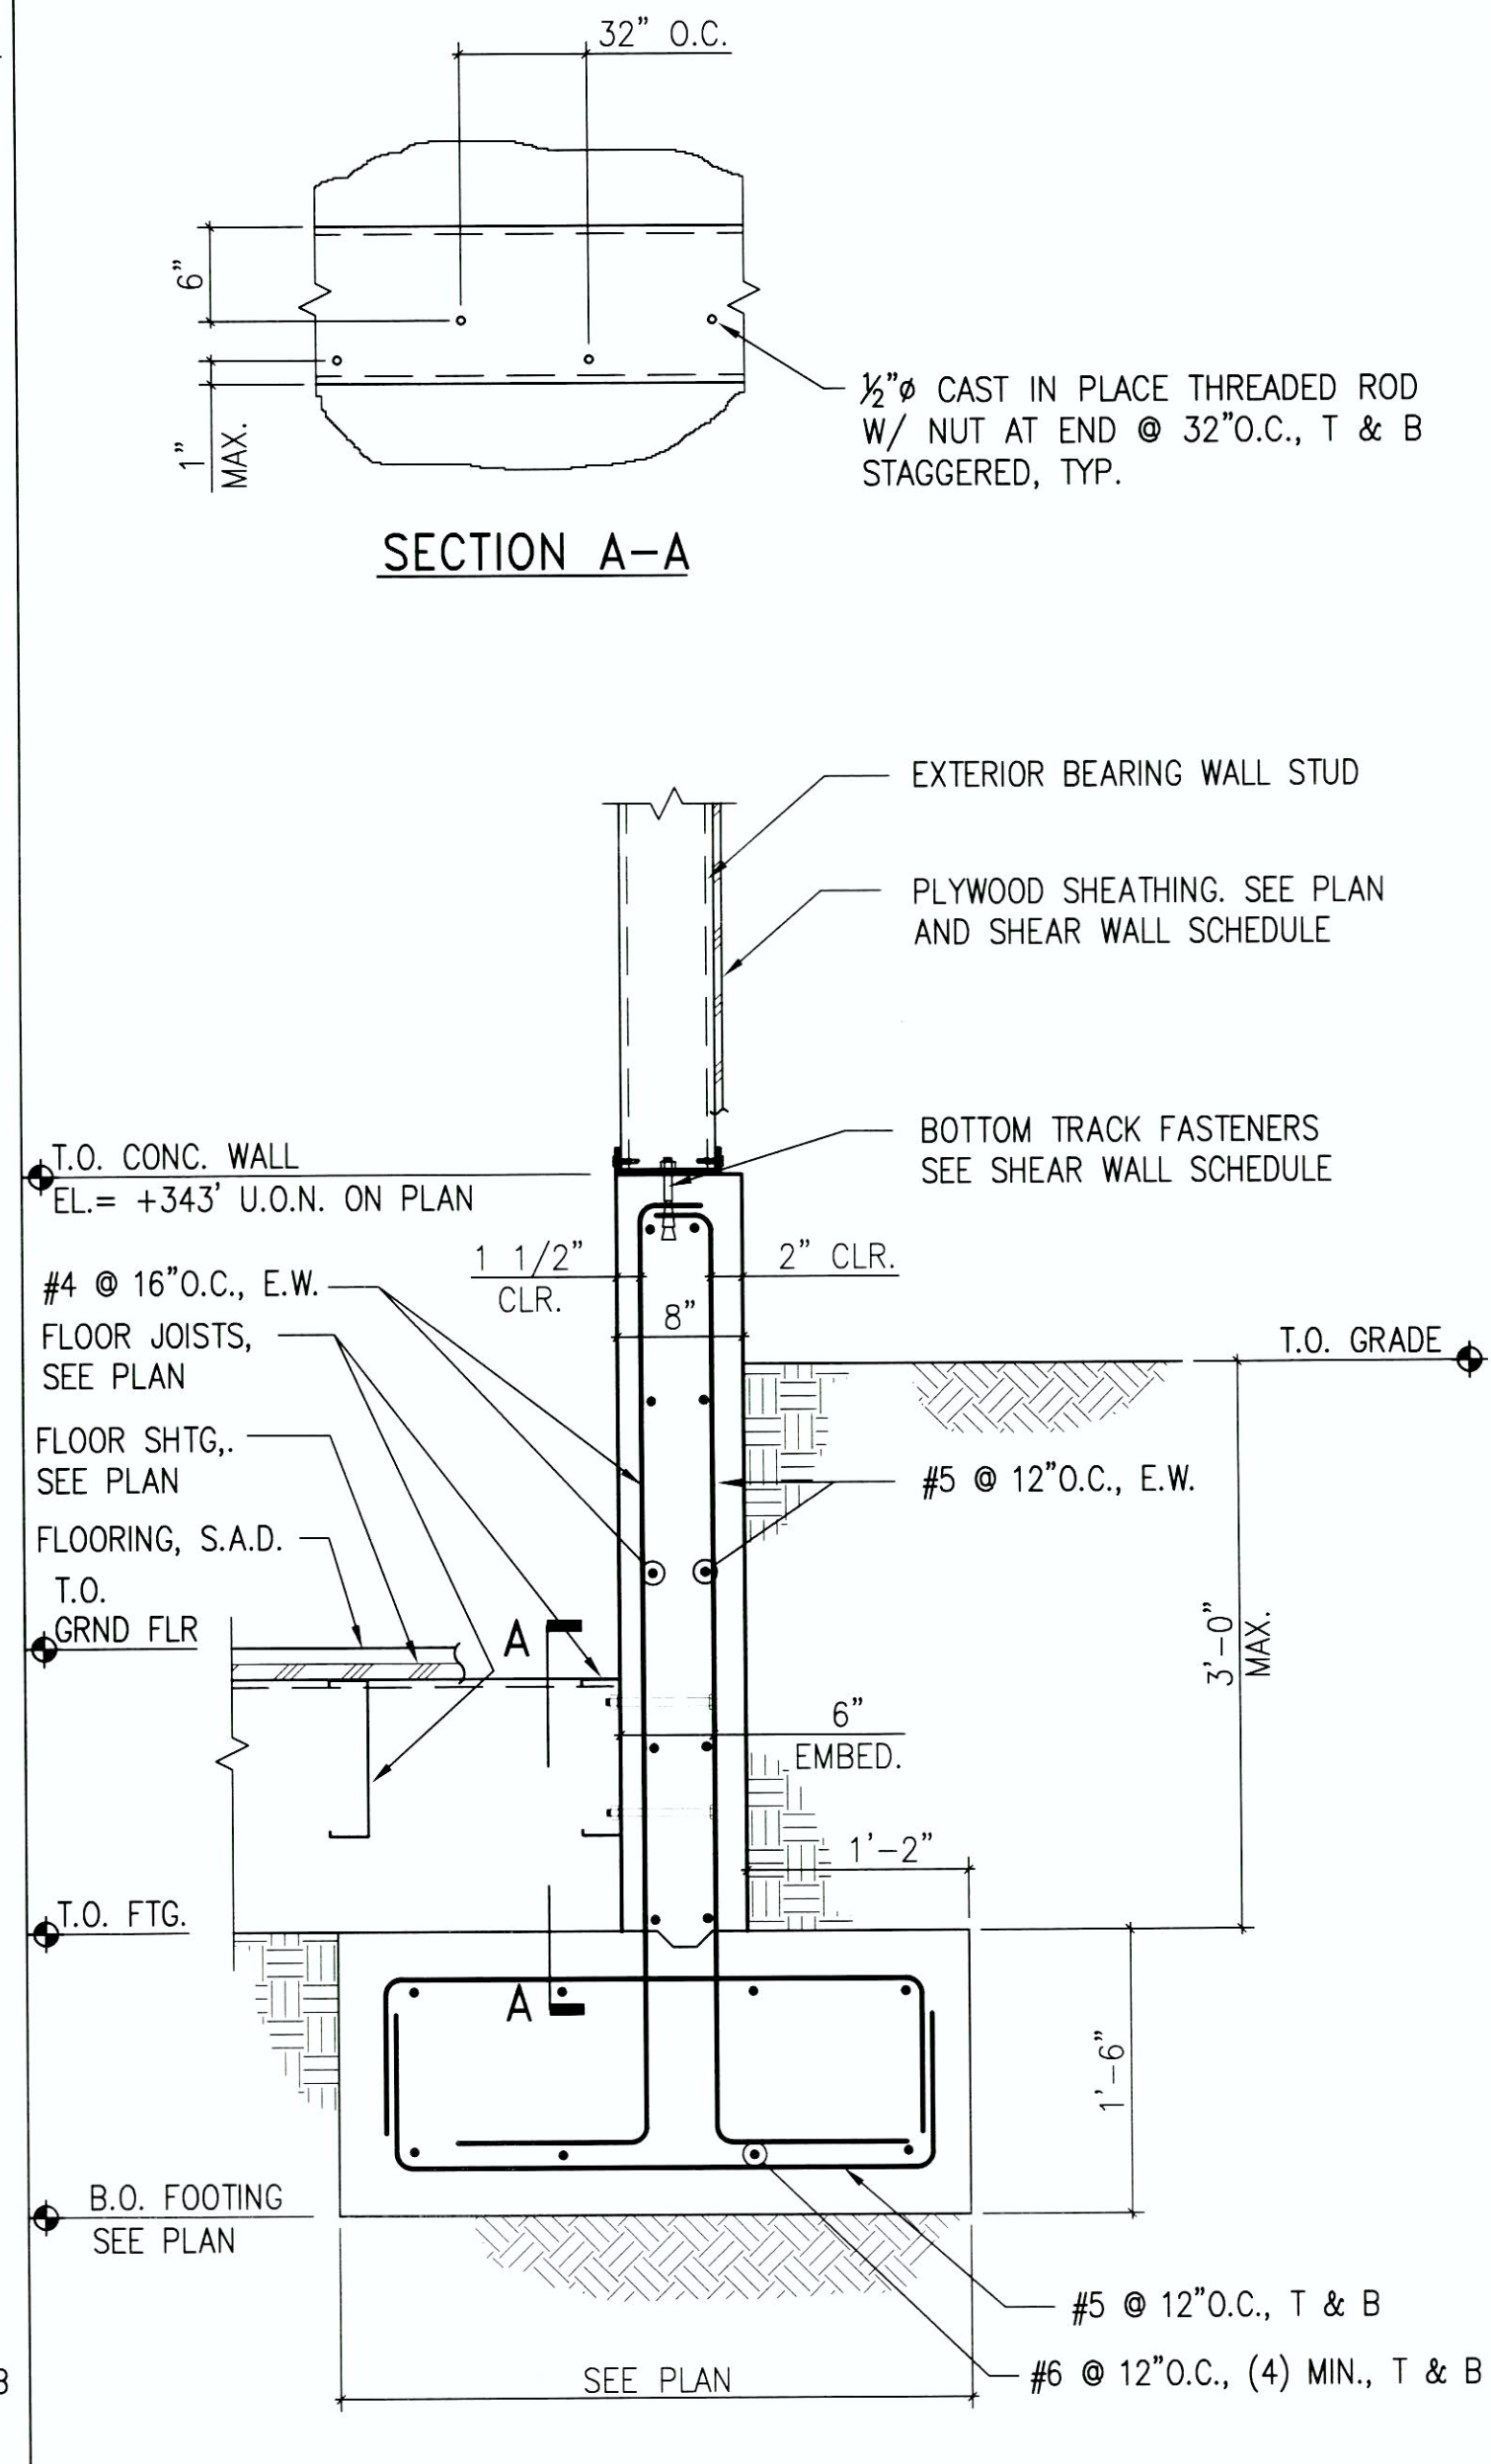


**5 RETAINING WALL DETAIL**  
N.T.S.

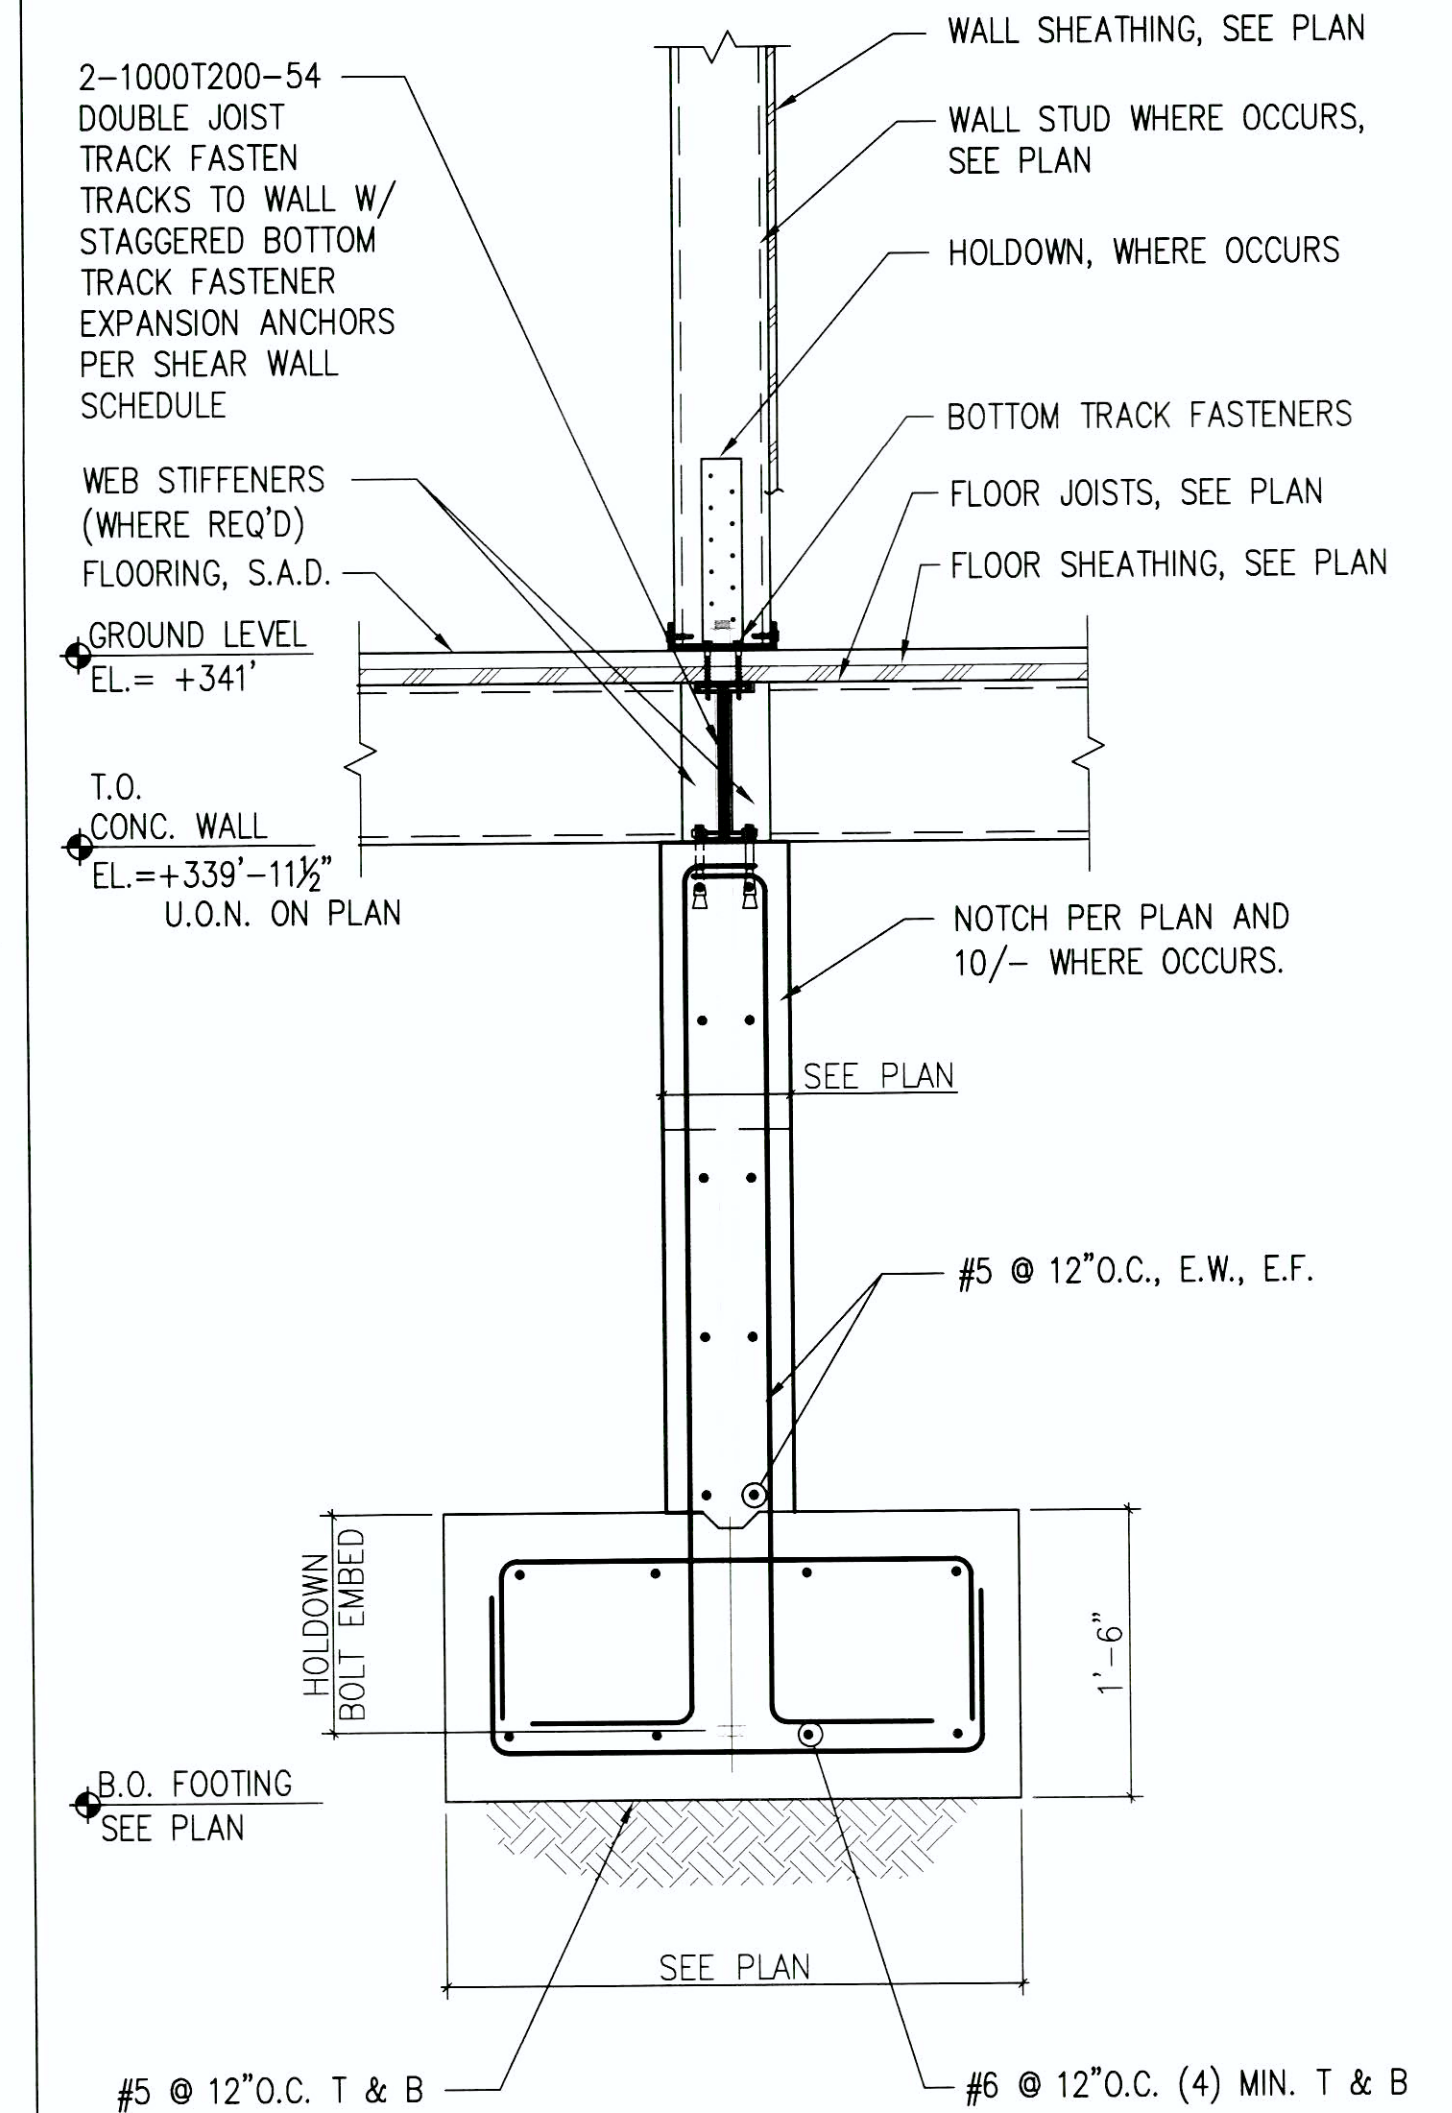

**2 INTERIOR FOOTING DETAIL**  
N.T.S.

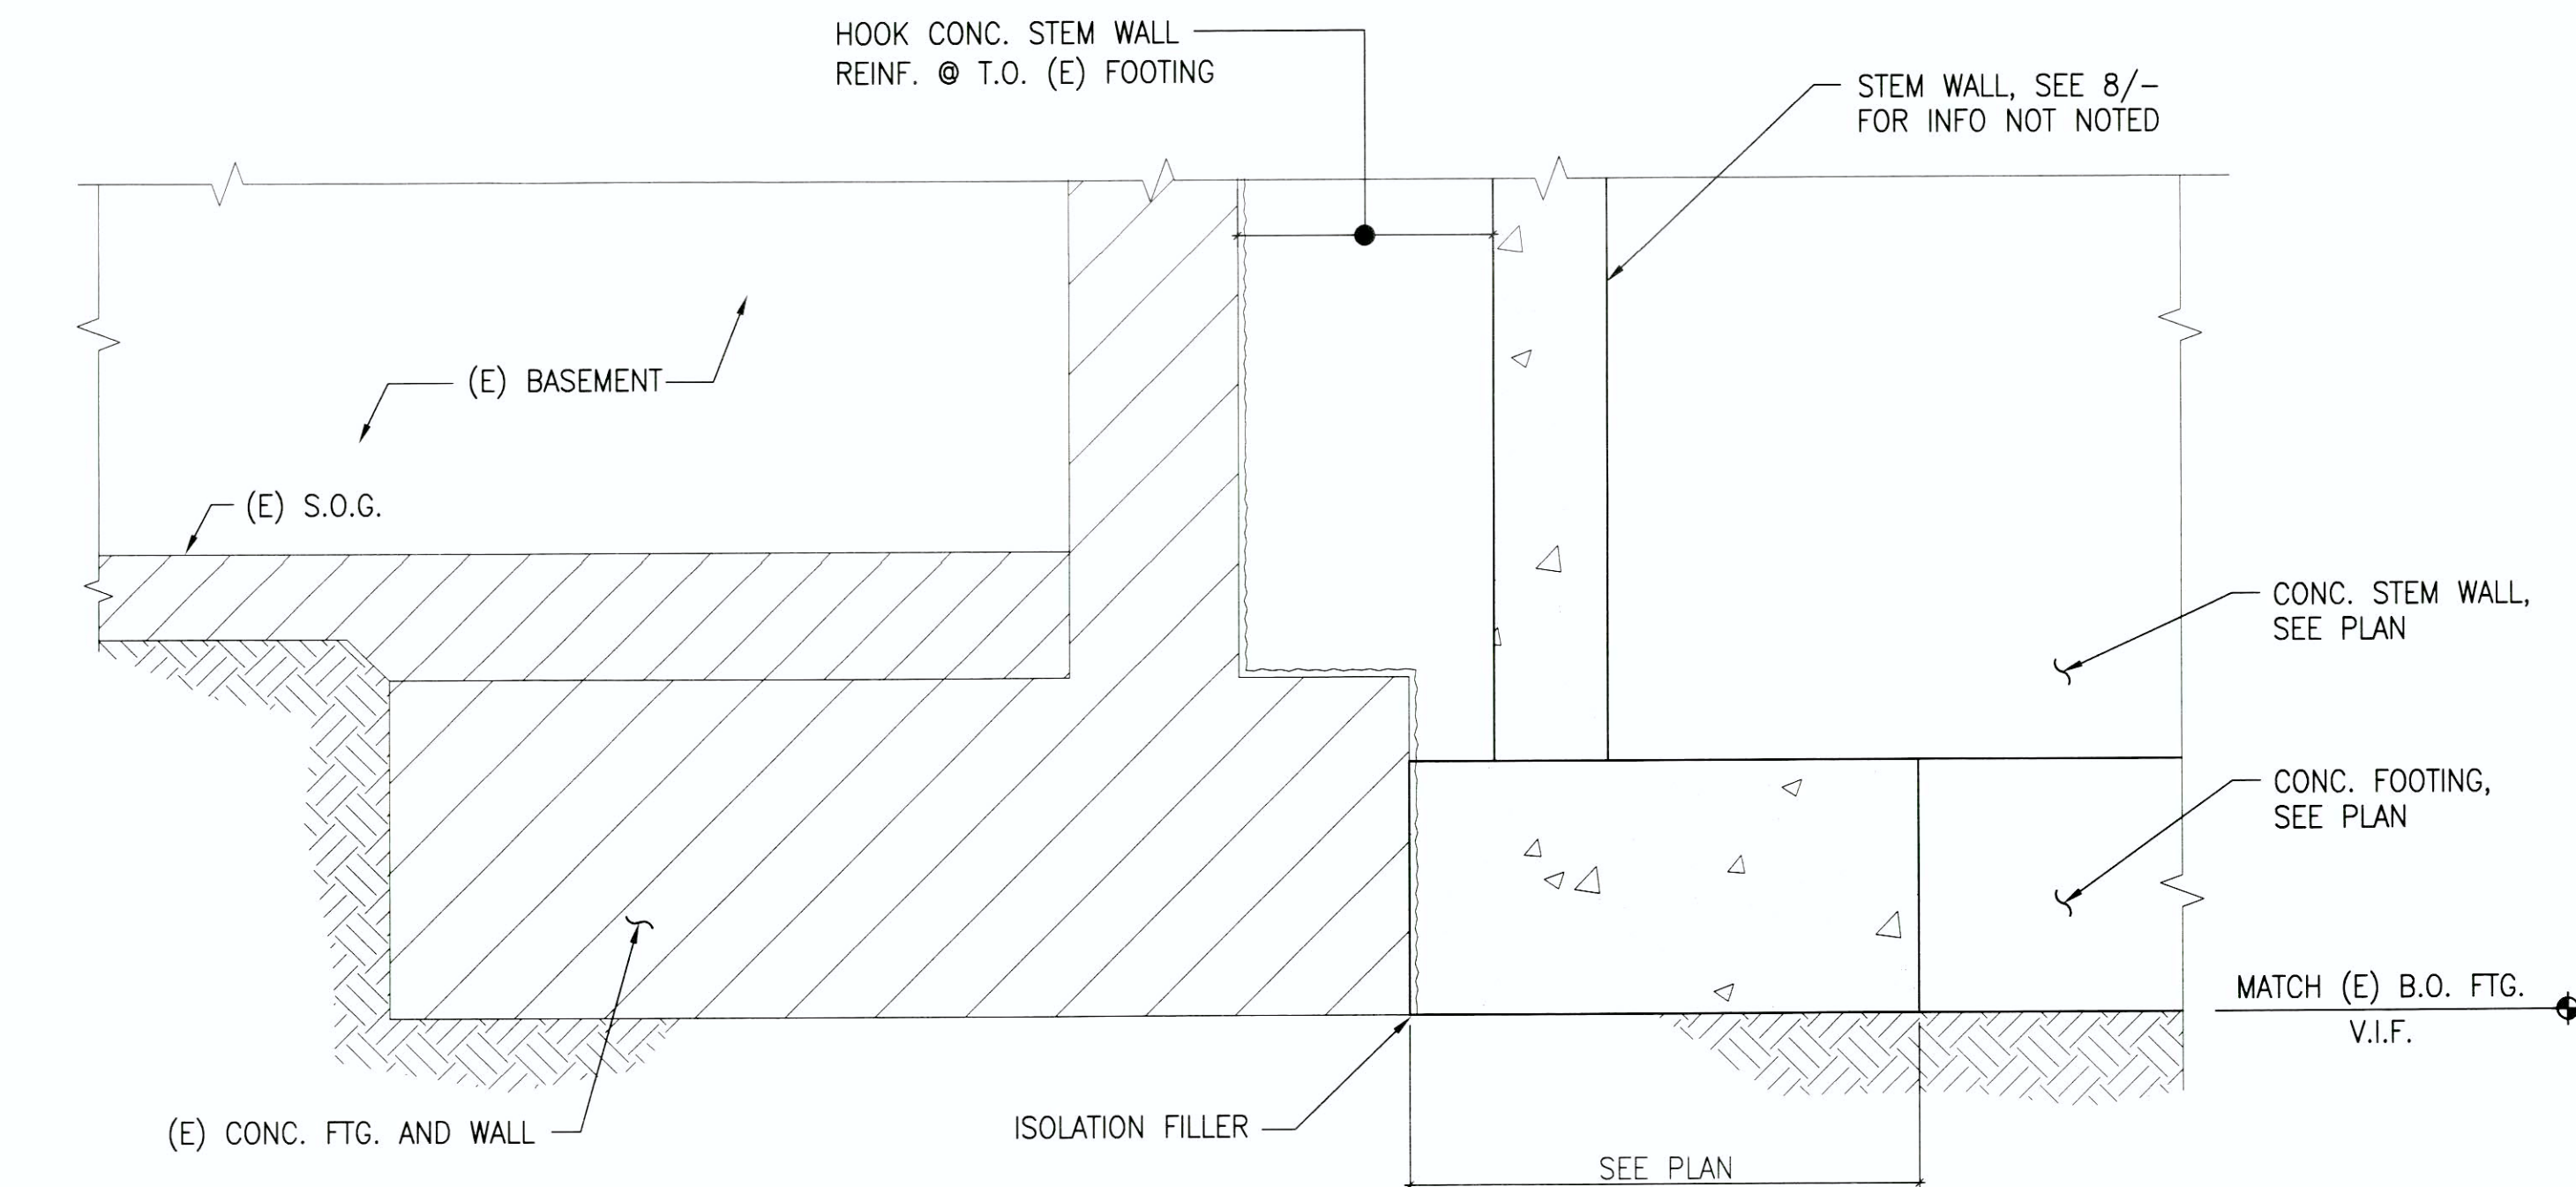

**9 (N) FTG. @ (E) FTG.**  
N.T.S.

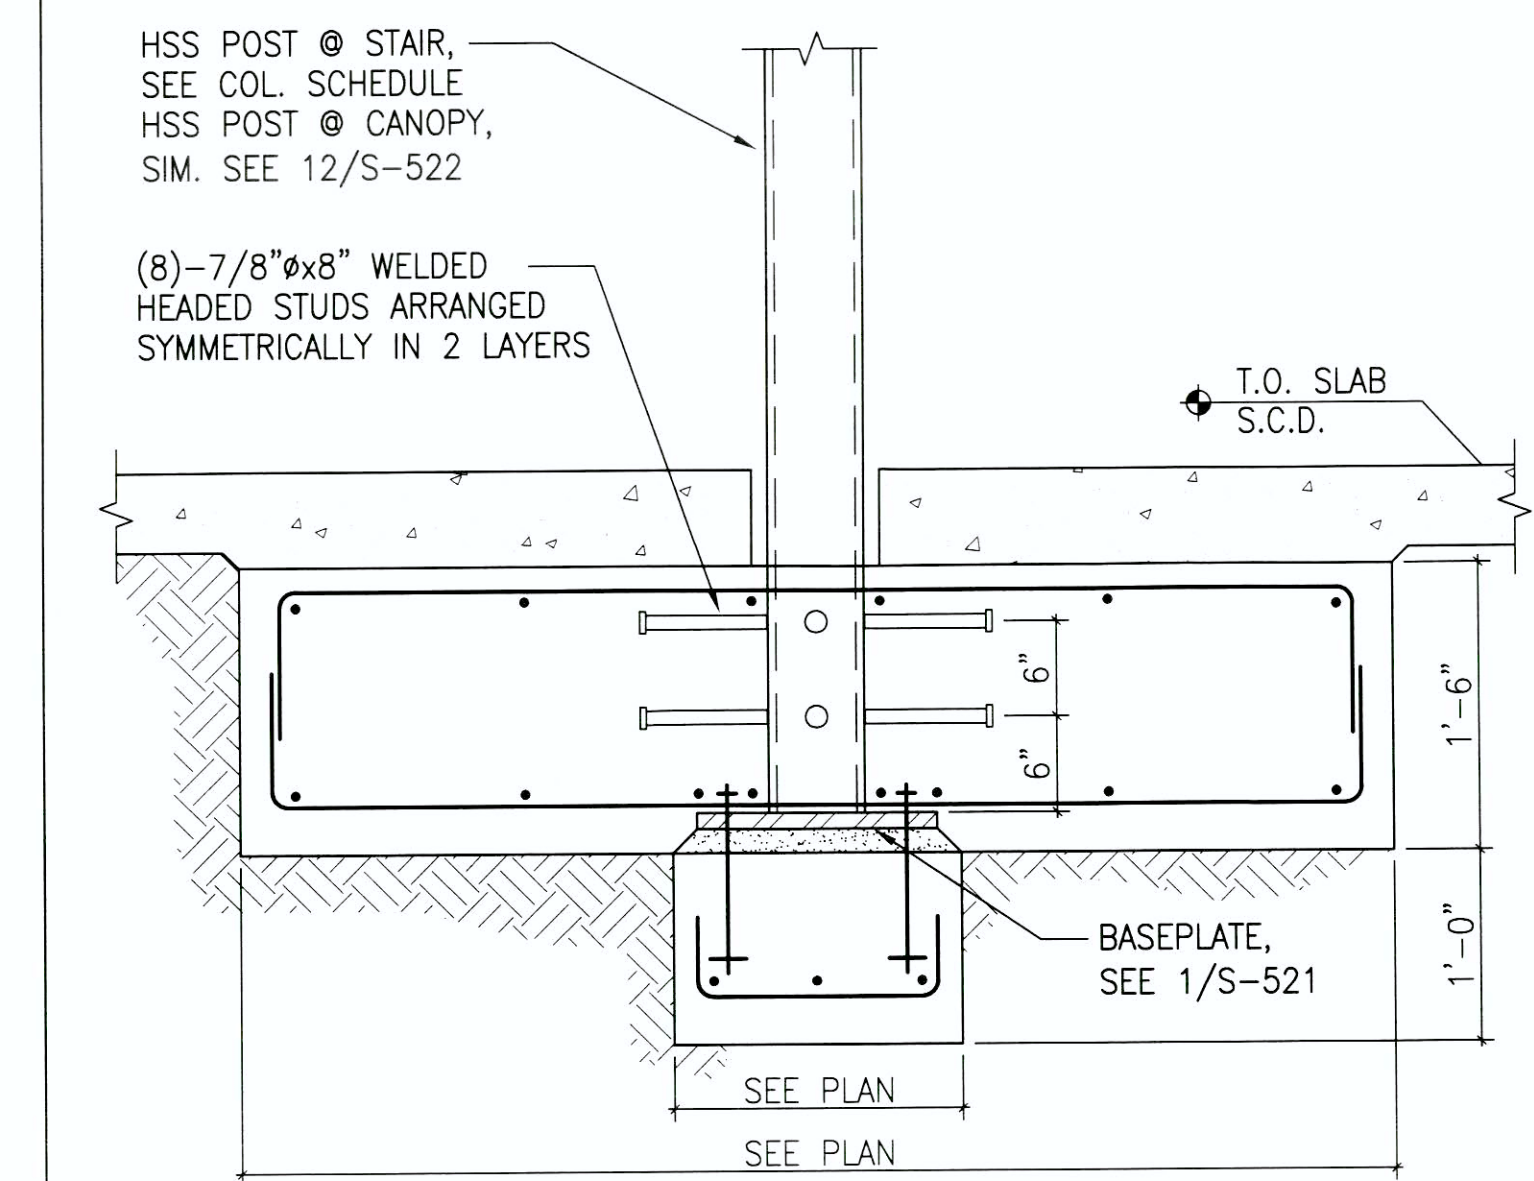

**3 POST @ STAIR**  
N.T.S.



BACKCHECK #1	3/25/11
100% CONSTRUCTION DOCUMENTS	9/10/08
95% CONSTRUCTION DOCUMENTS	8/8/08
Revisions:	Date

**CONSULTANTS:**

STRUCTURAL: DEGENKOLB ENGINEERS, 235 MONTGOMERY STREET, SUITE 500, SAN FRANCISCO, CA 94104  
 MECHANICAL: HTC ENGINEERS, 1529 CYPRESS ST., SUITE 103, WALNUT CREEK, CA 94596  
 ELECTRICAL: BAY AREA CONSULTING ENGINEERS, INC., 96 SUITE C SPRINGTOWNE CENTER, VALLEJO, CA 94590  
 CIVIL ENGINEER: WINZLER & KELLY, 417 MONTGOMERY ST., SUITE 700, SAN FRANCISCO, CA 94104  
 ESTIMATING: CUMMING CORPORATION, 1970 BROADWAY, SUITE 630, OAKLAND, CA 94612  
 SURVEYORS: MARTIN M. RON ASSOCIATES, INC., 859 HARRISON ST., SUITE 200, SAN FRANCISCO, CA 94107  
 UTILITY LOCATORS: CRUZ BROTHERS LOCATORS, P.O. BOX 66768, SCOTTS VALLEY, CA 95067

**ARCHITECT/ENGINEERS:**

**HGA** Architecture | Engineering | Planning  
 Hammel, Green and Abrahamson, Inc.  
 445 Bush Street - Fourth Floor  
 San Francisco, California USA 94108  
 Telephone 415.962.2592  
 Facsimile 415.962.2598

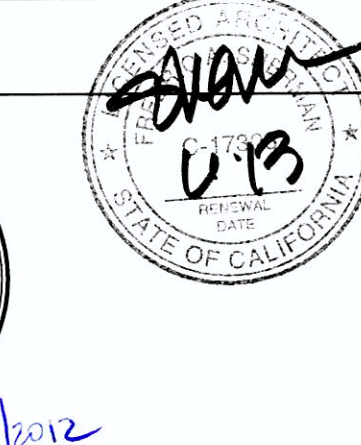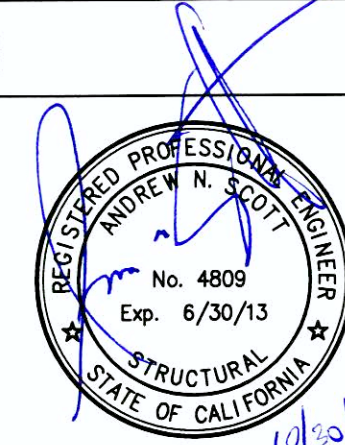

Drawing Title  
**CONCRETE DETAILS**  
 Scale: **AS NOTED**  
 Approved: Project Director

Project Title  
**VA Medical Center  
 Seismic Replacement And  
 Retrofit**  
 Location  
**San Francisco, CA**  
 Date  
**10 / 22 / 2012**

Project Number  
**2941-001-00**  
 Building Number  
**22**  
 Drawing Number  
**S-502**

**Office of  
 Facilities  
 Management**  
 Department of  
 Veterans Affairs