

A

B

C

D

E

F

A

B

C

D

E

F

1

2

3

4

5

6

7

8

9

1

2

3

4

5

6


7

8

9


0  
6"  
three inches = one foot  
1  
0  
one and one half inches = one foot  
6"  
2  
0  
one inch = one foot  
6"  
three quarters inch = one foot  
2  
0  
one half inch = one foot  
0  
one quarter inch = one foot  
4  
0  
three eighths inch = one foot  
8  
0  
one eighth inch = one foot  
16  
0  
one eighth inch = one foot  
8  
4  
0  
one eighth inch = one foot  
16

\* SWITCH NOTE: ALL SWITCHING TO BE ORGANIZED UNDER 1 COMMON COVERPLATE.  
LEVITON DECORA SCREWLESS - TYP.

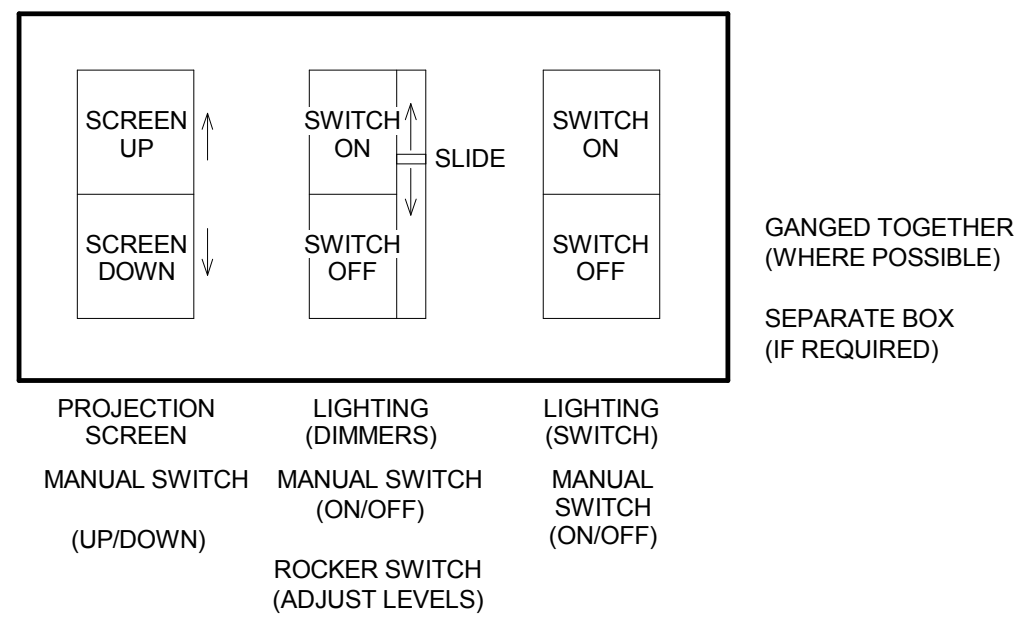


### 3 SWITCH ORGANIZATION (SINGLE COVERPLATE INTENT)

1/2" = 1'-0"

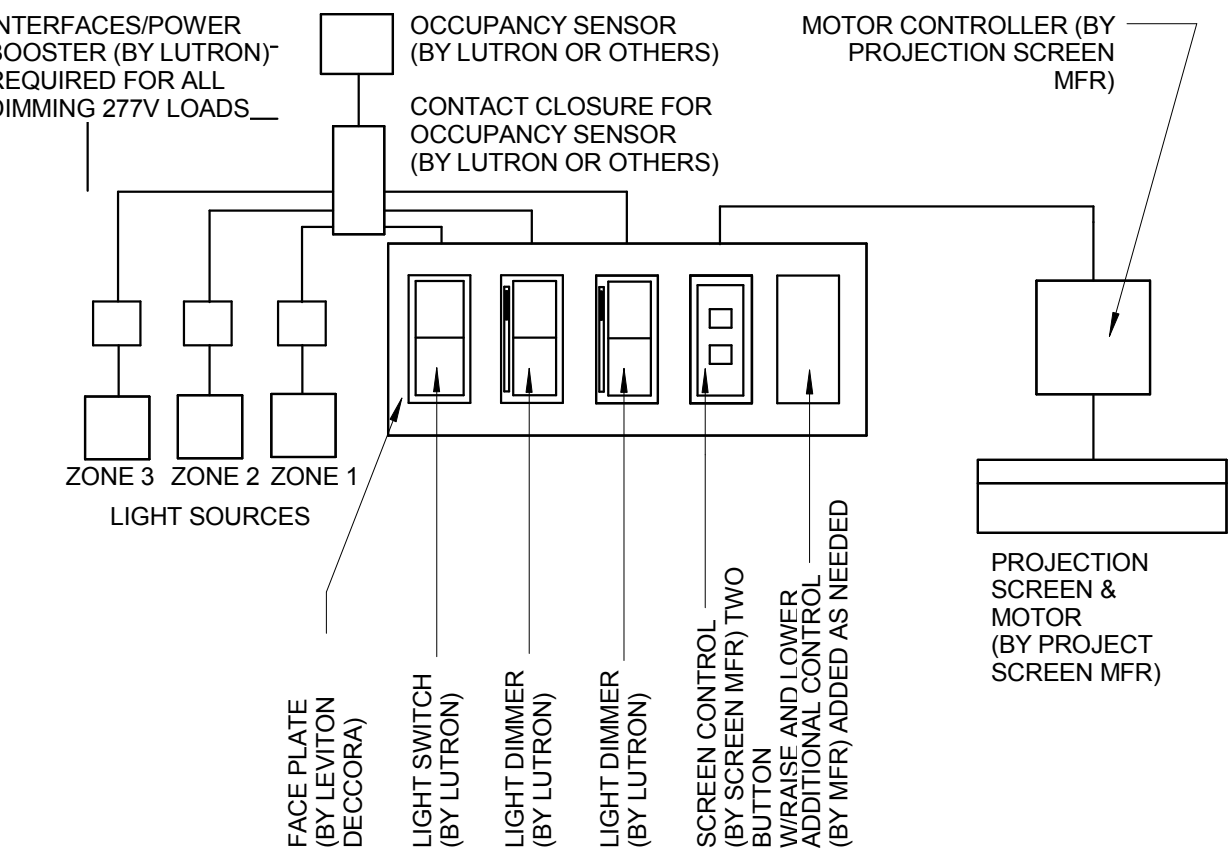

### 2 SWITCHING DIAGRAM - "ALL MANUAL"

1/2" = 1'-0"

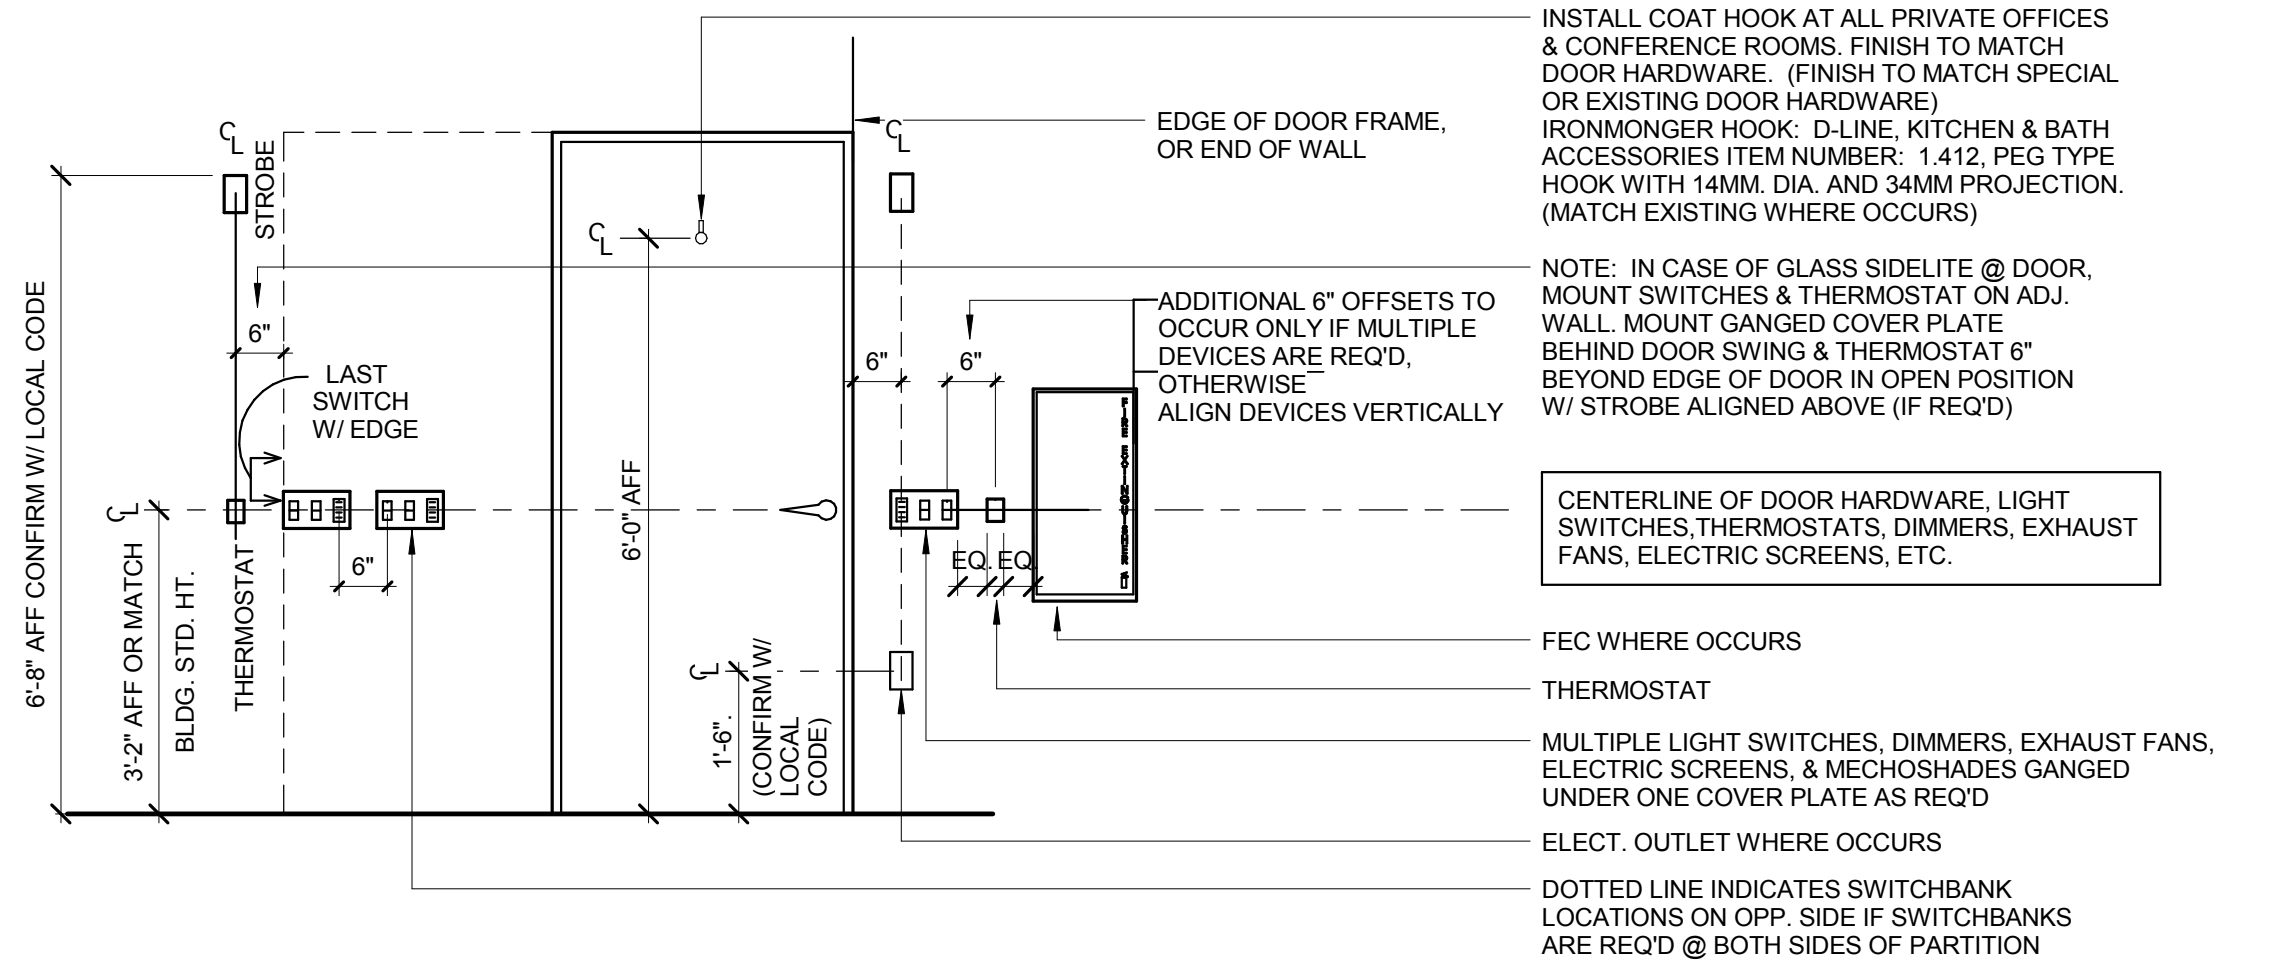

### 1 LOCATIONS OF WALL MOUNTED DEVICES AND SWITCHES

1/2" = 1'-0"

		CONSULTANTS:		ARCHITECT/ENGINEERS: <b>HMC Architects</b> 1827 E. Fir Avenue / Studio 103 / Fresno, CA 93720 T 559 322 2444 / www.hmcarchitects.com HMC PROJECT #1393002-000	Drawing Title <b>INTERIOR DETAILS - SWITCHING DIAGRAMS</b>	Project Title <b>Mental Health Psychosocial Rehab Recovery and Health Care for Homeless Veteran Center</b>		Project Number <b>570-217</b>	Office of Construction and Facilities Management: 
						Location <b>2615 E. CLINTON AVE, FRESNO, CA 93703</b>		Building Number <b>37</b>	
					Approved: Project Director	Date <b>08/11/2014</b>	Checked Checker	Drawn Author	Drawing Number <b>AS976</b> Dwg. 79 of 197