

A

B

C

D

E

F

A

B


C

D


E

F


0
6"
three inches = one foot
1
0
one and one half inches = one foot
6"
2
0
one inch = one foot
6"
0
one quarter inch = one foot
6"
2
0
three quarters inch = one foot
6"
4
0
one half inch = one foot
6"
0
one eighth inch = one foot
6"
0
three eighths inch = one foot
6"
0
one quarter inch = one foot
6"
0
one eighth inch = one foot
6"
0
one eighth inch = one foot
6"

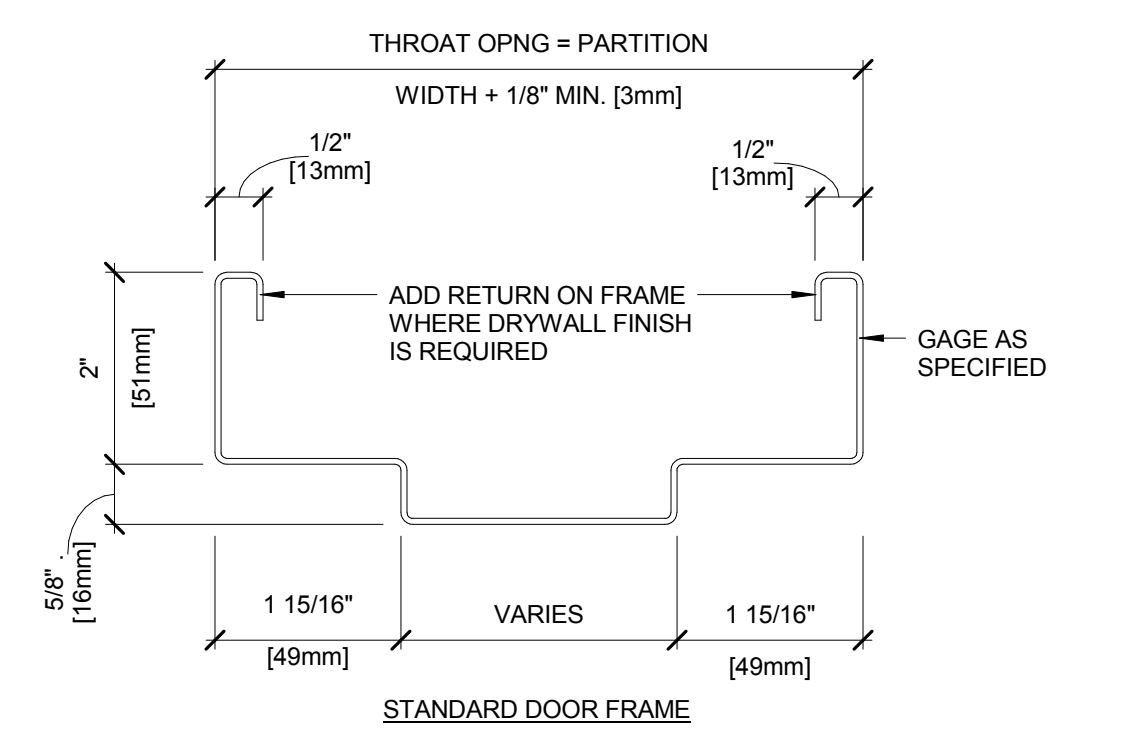


4 TYPICAL HOLLOW METAL FRAME
6" = 1'-0"

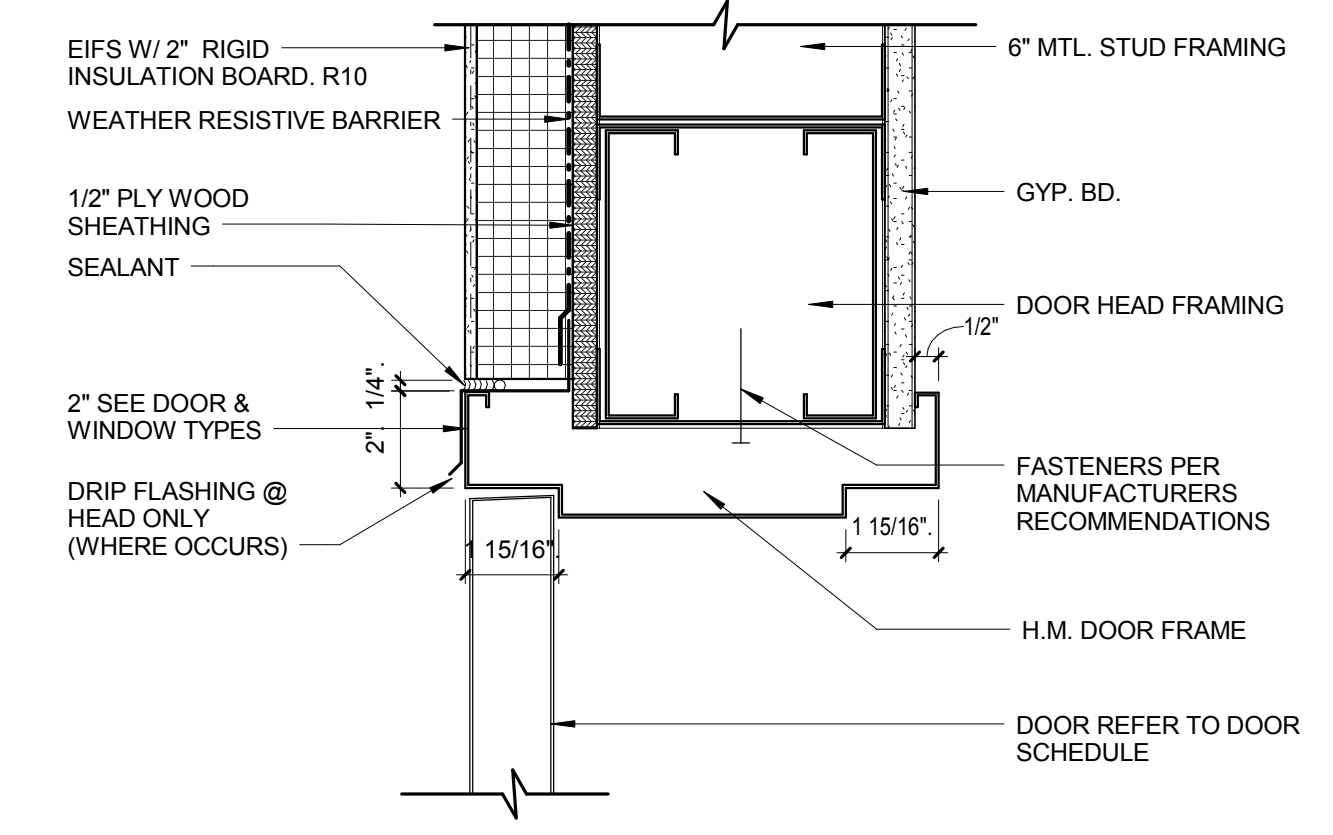


7 EXTERIOR DOOR HEAD -JAMB SIMILAR
3" = 1'-0"

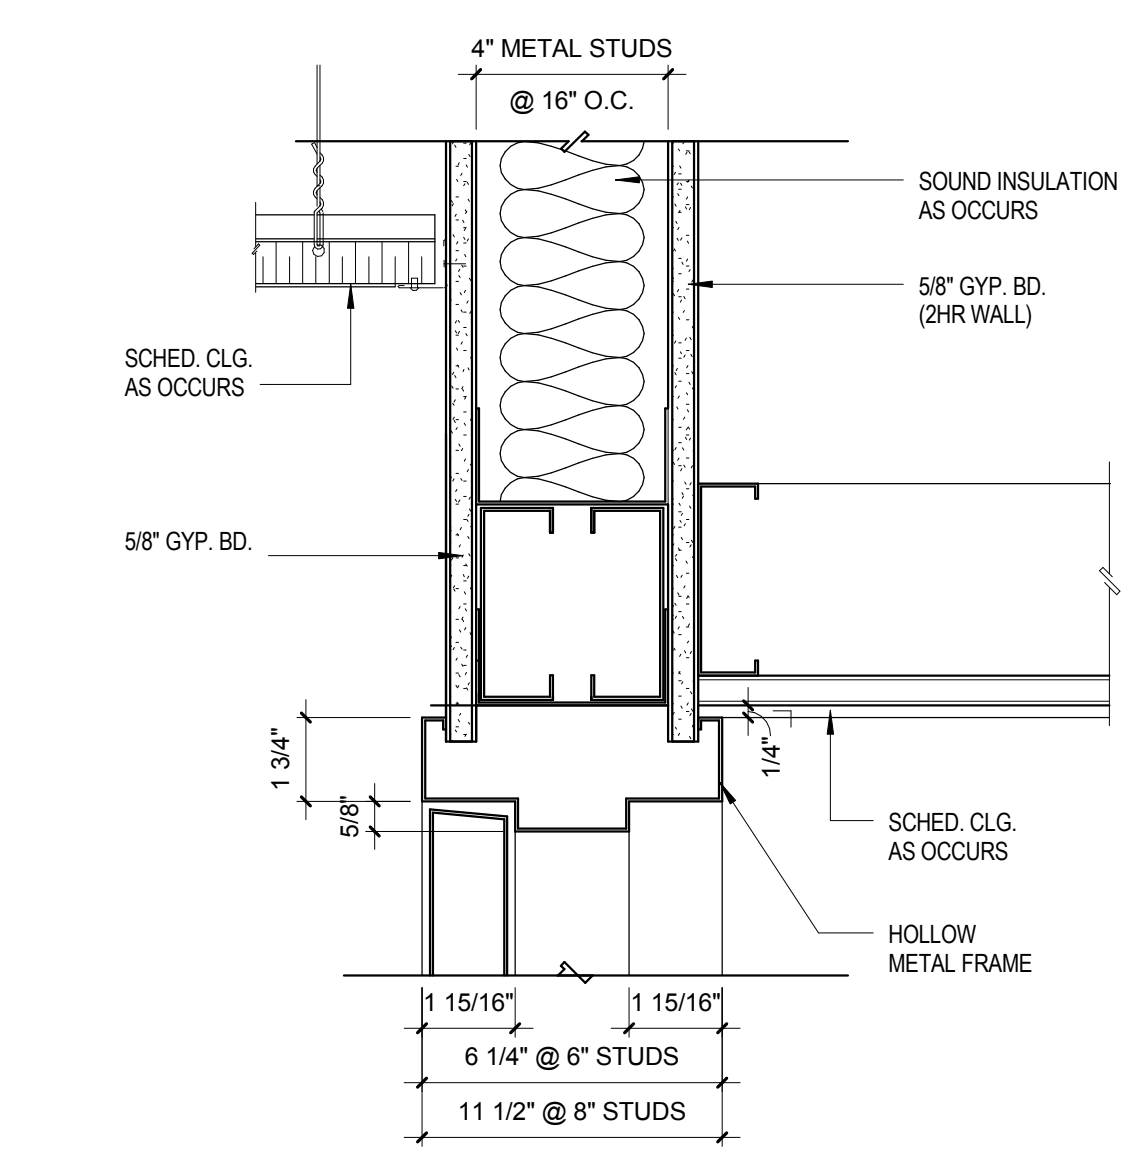


3 STEEL FRAME INTERIOR DOOR HEAD
3" = 1'-0"

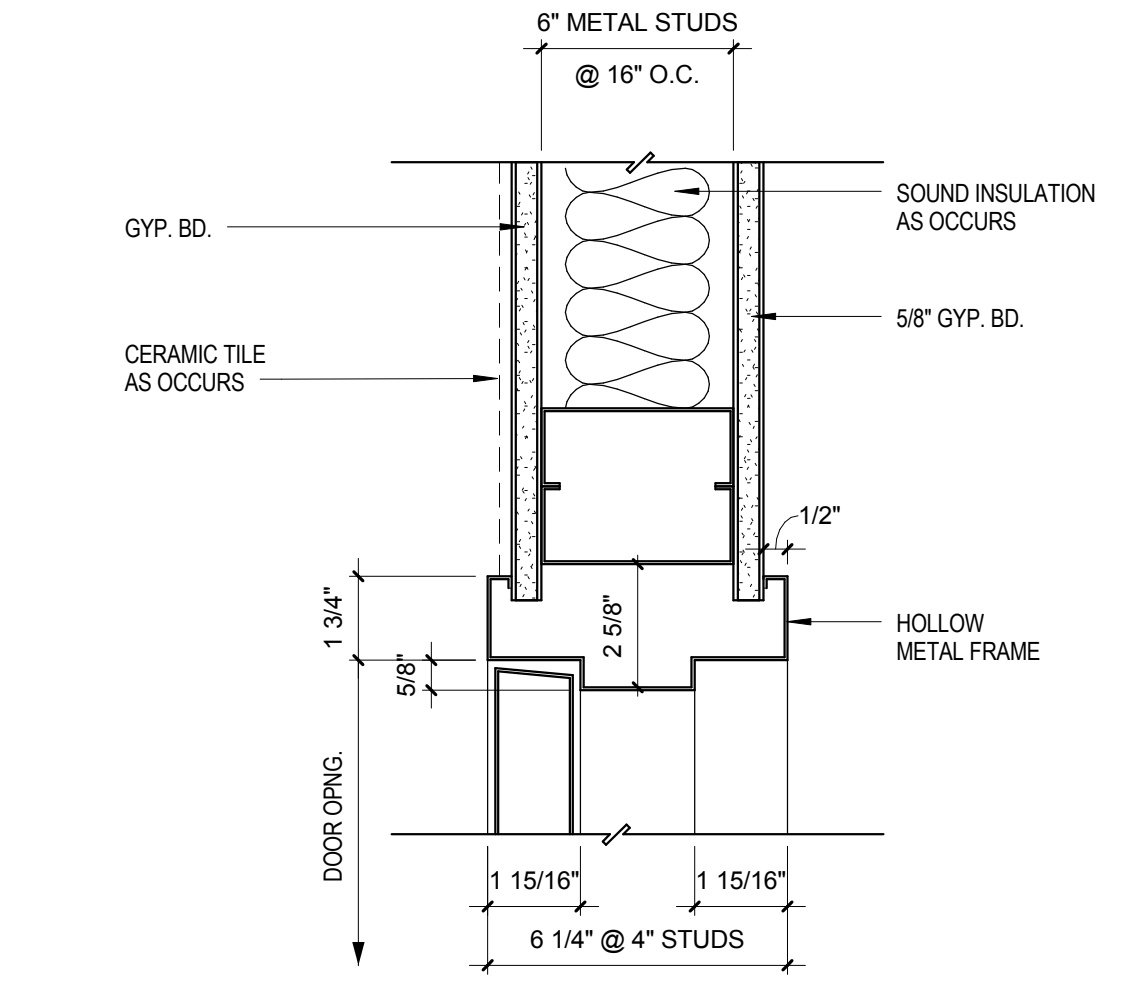


2 STEEL FRAME INTERIOR DOOR JAMB
3" = 1'-0"

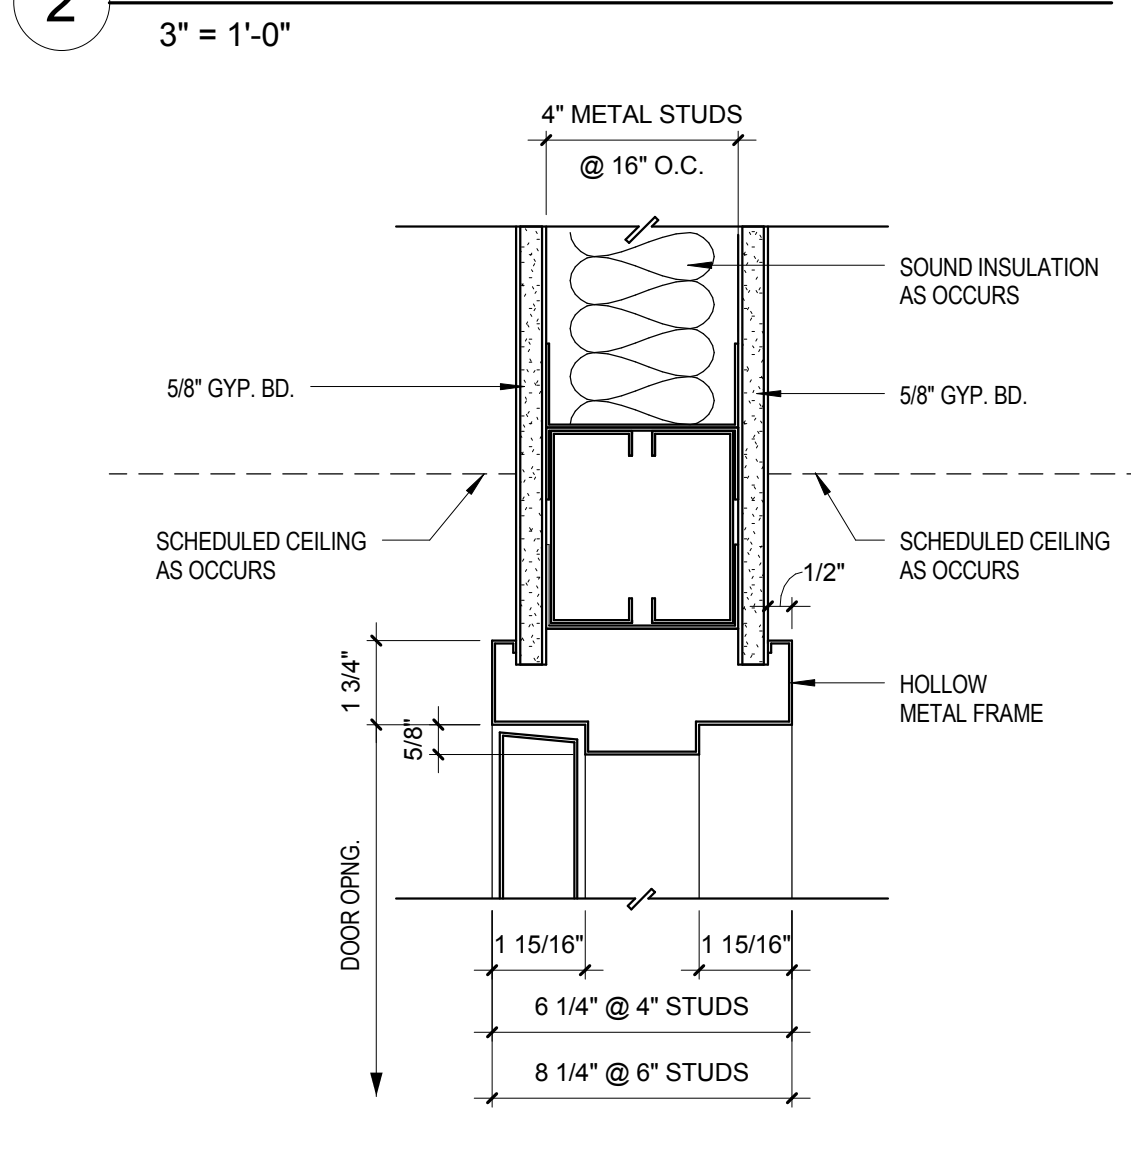


1 STEEL FRAME INTERIOR DOOR HEAD
3" = 1'-0"

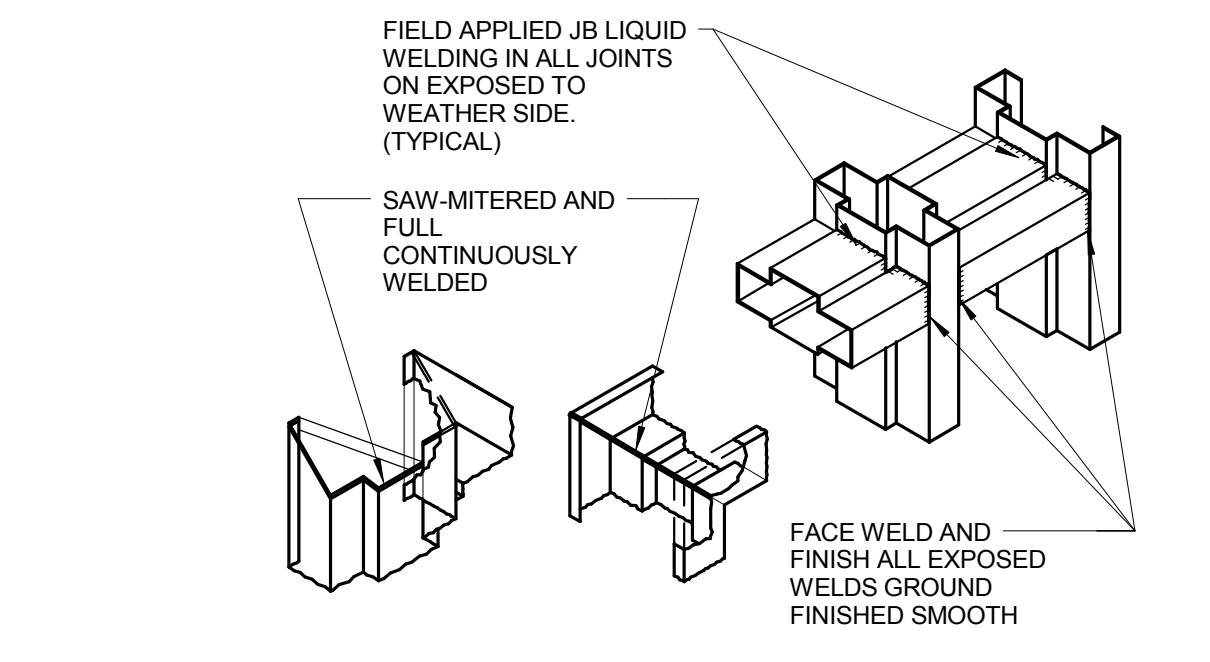


6 DOOR - TYPICAL DOOR FRAME JOINT DETAIL
1 1/2" = 1'-0"

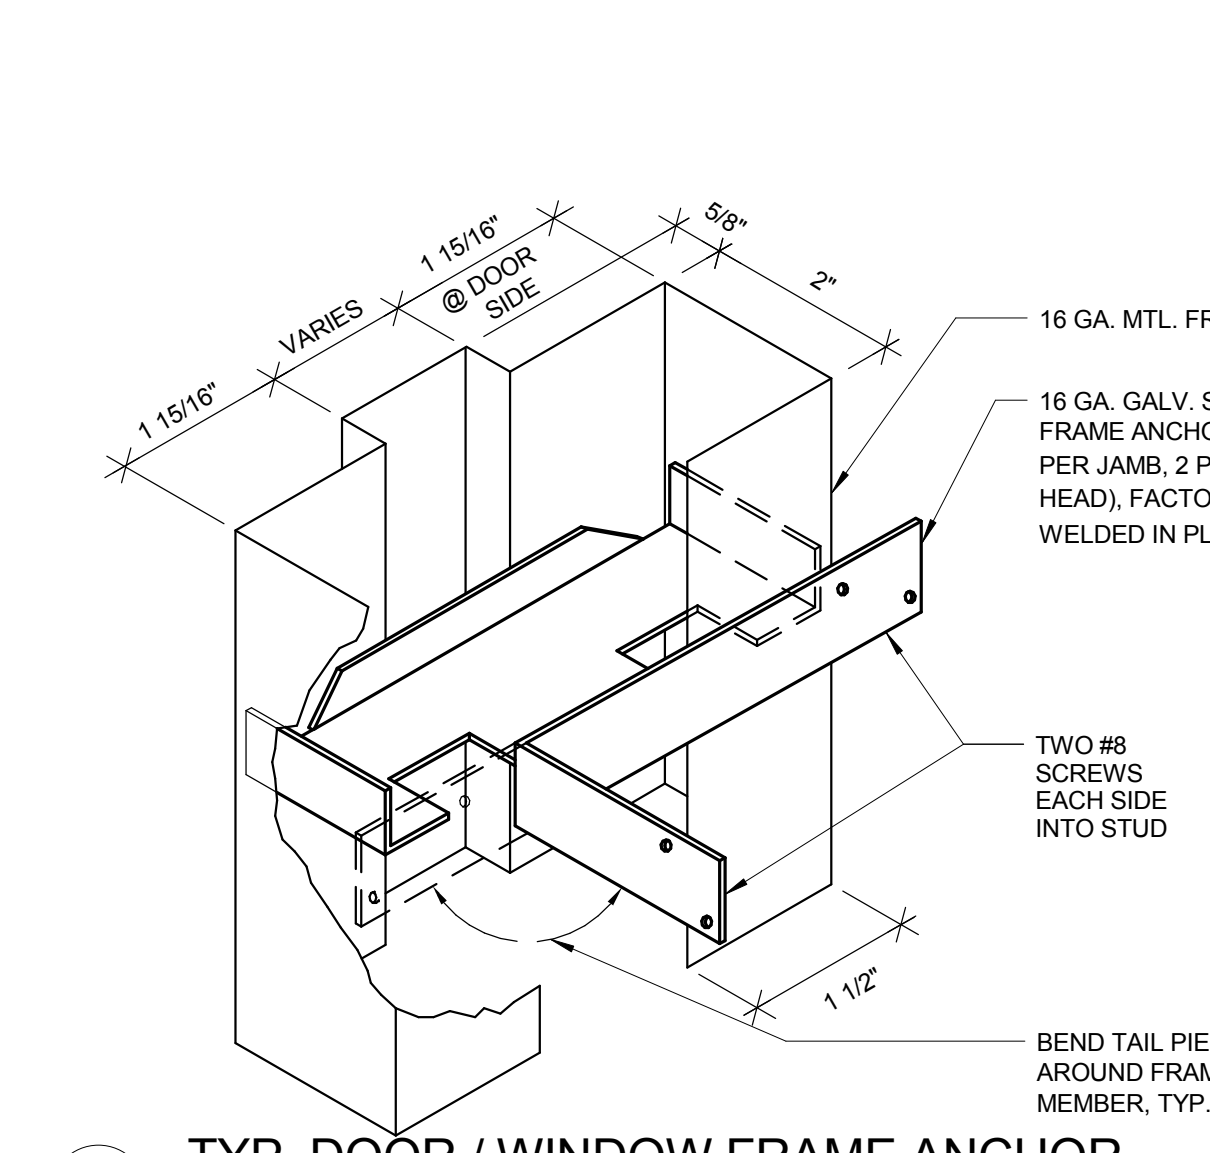


5 TYP. DOOR / WINDOW FRAME ANCHOR
6" = 1'-0"

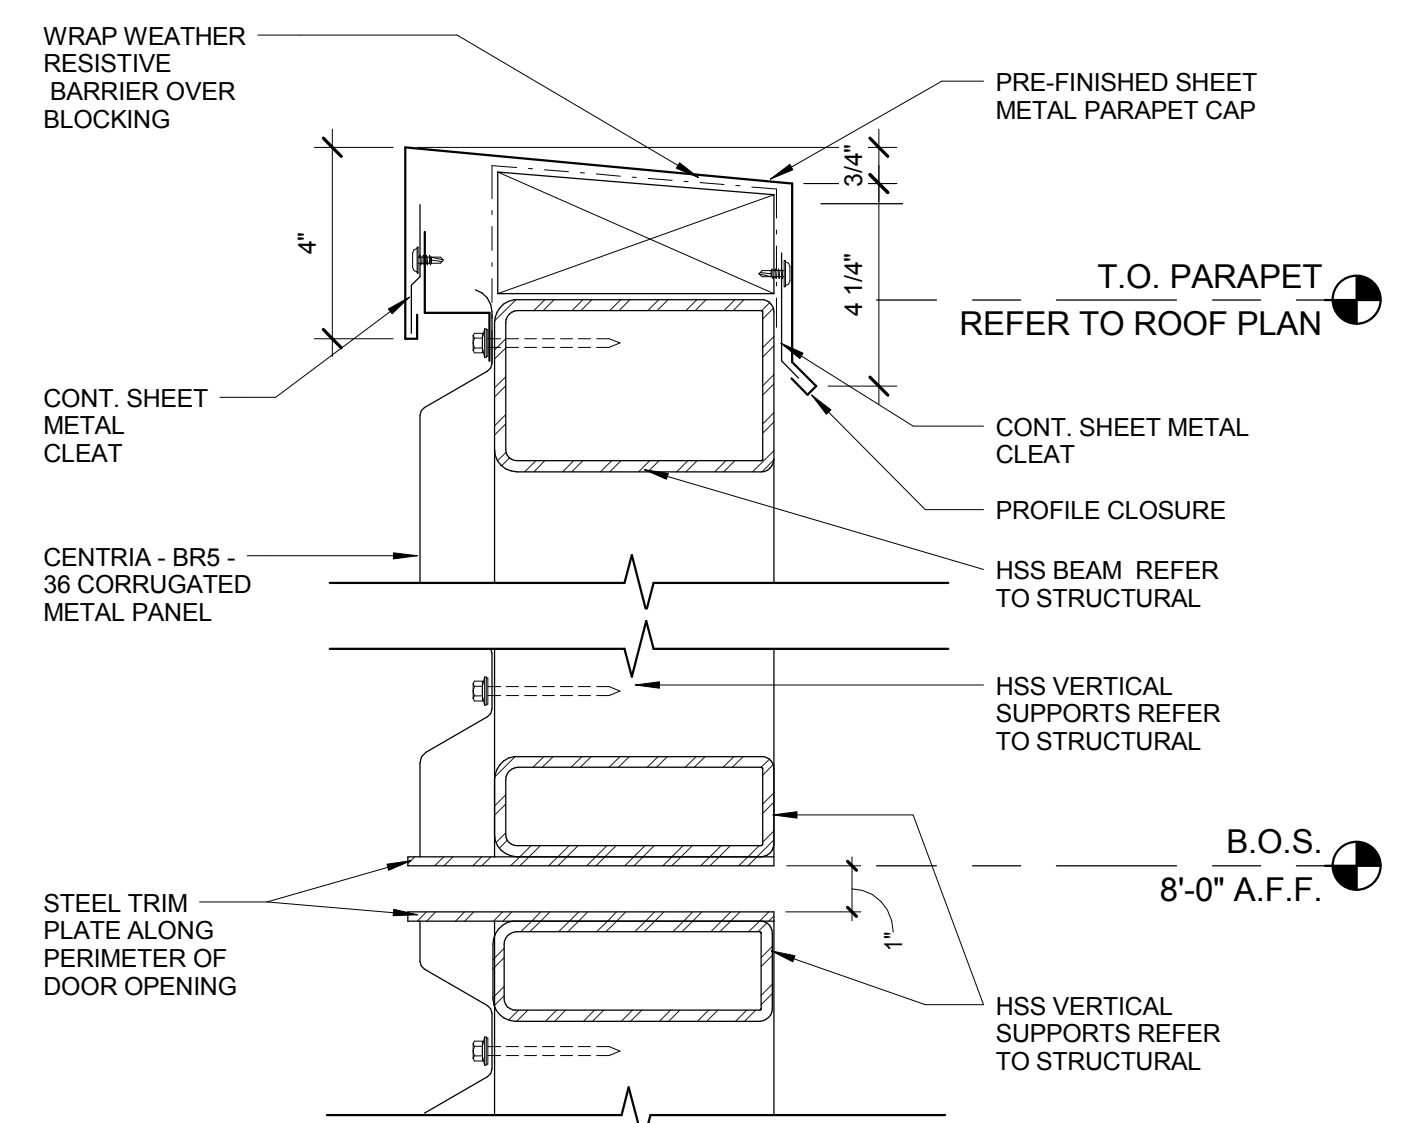

16 HOLLOW METAL GATE - HEAD
3" = 1'-0"

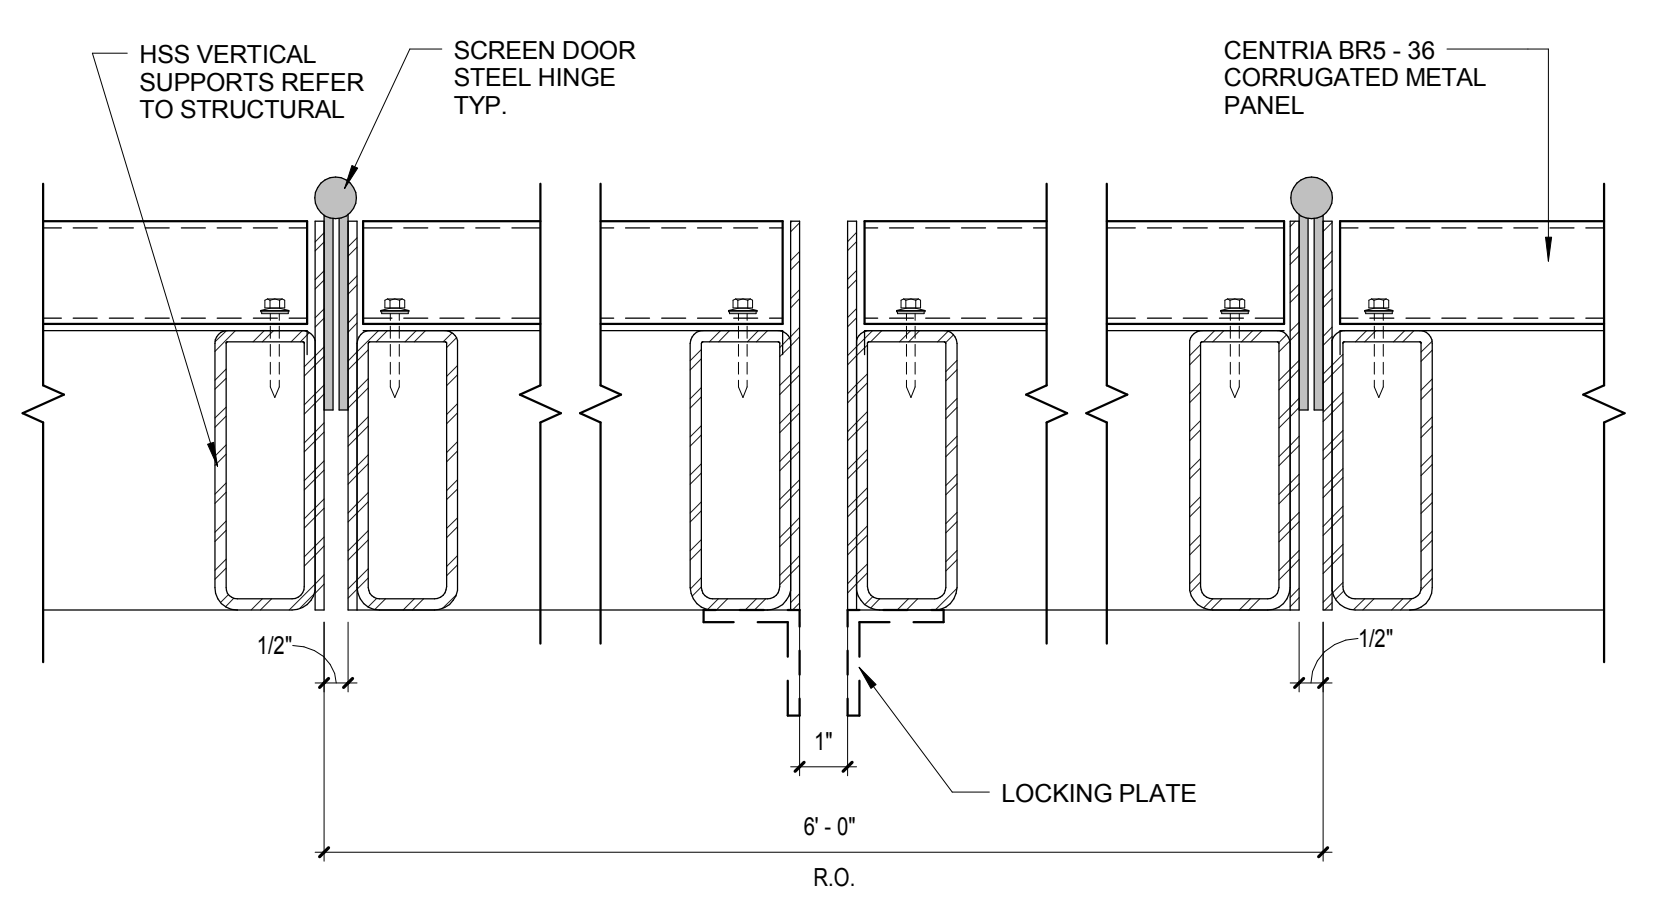

15 HOLLOW METAL GATE - JAMB
3" = 1'-0"

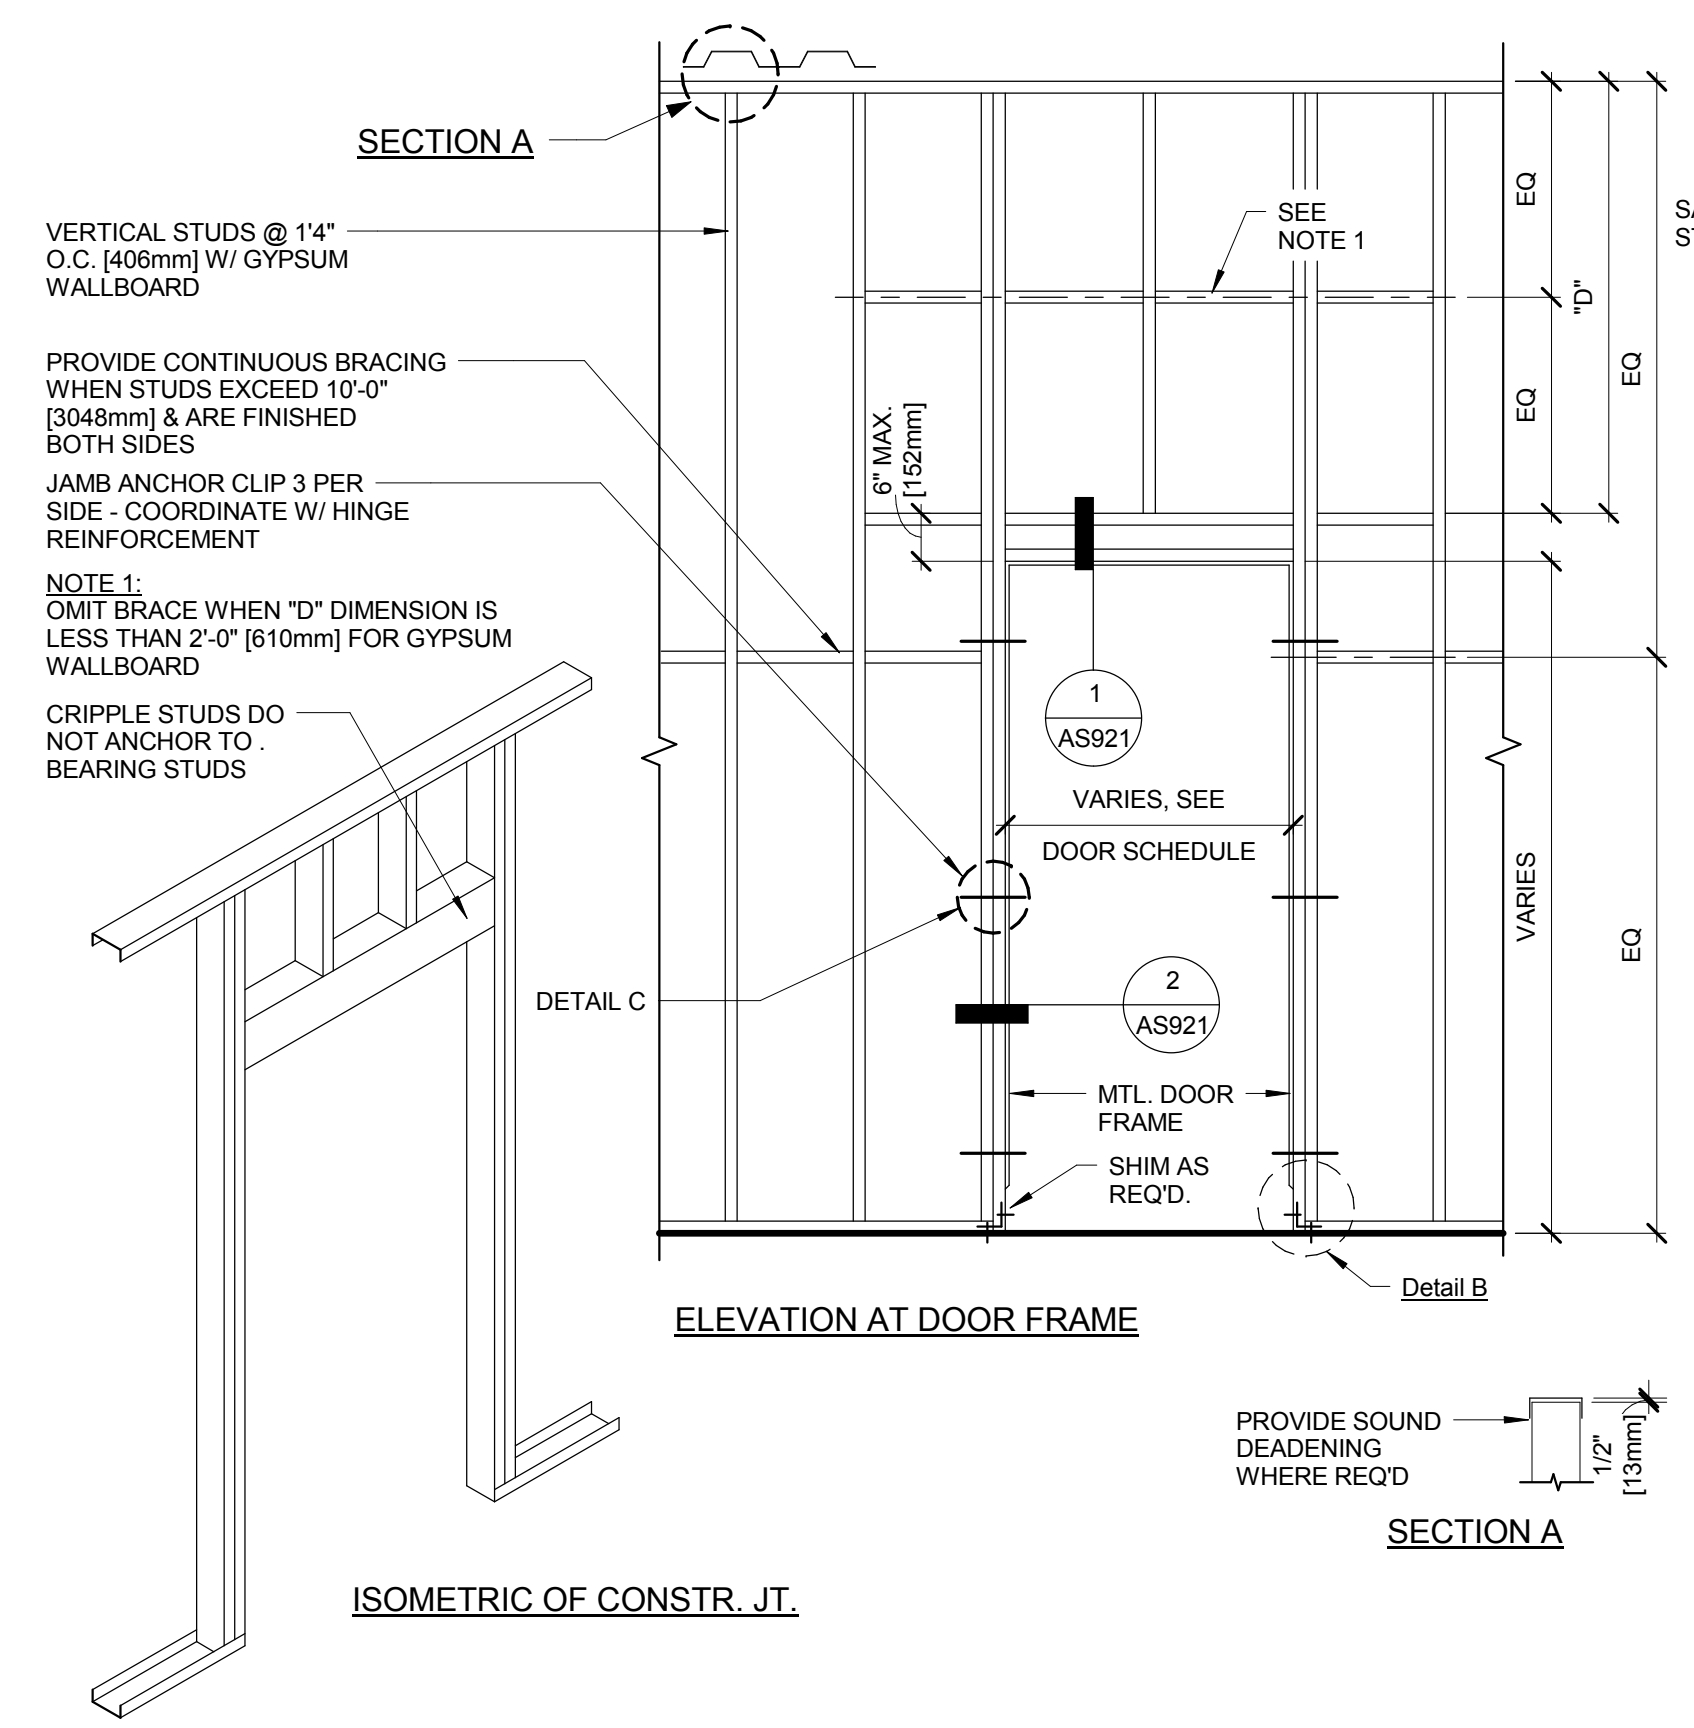

10 TYPICAL PARTITION FRAMING FOR DOORS
1/2" = 1'-0"

--	--	