


three inches = one foot
one and one half inch = one foot
one inch = one foot
three quarters inch = one foot
one half inch = one foot
three eighths inch = one foot
one quarter inch = one foot
one eighth inch = one foot

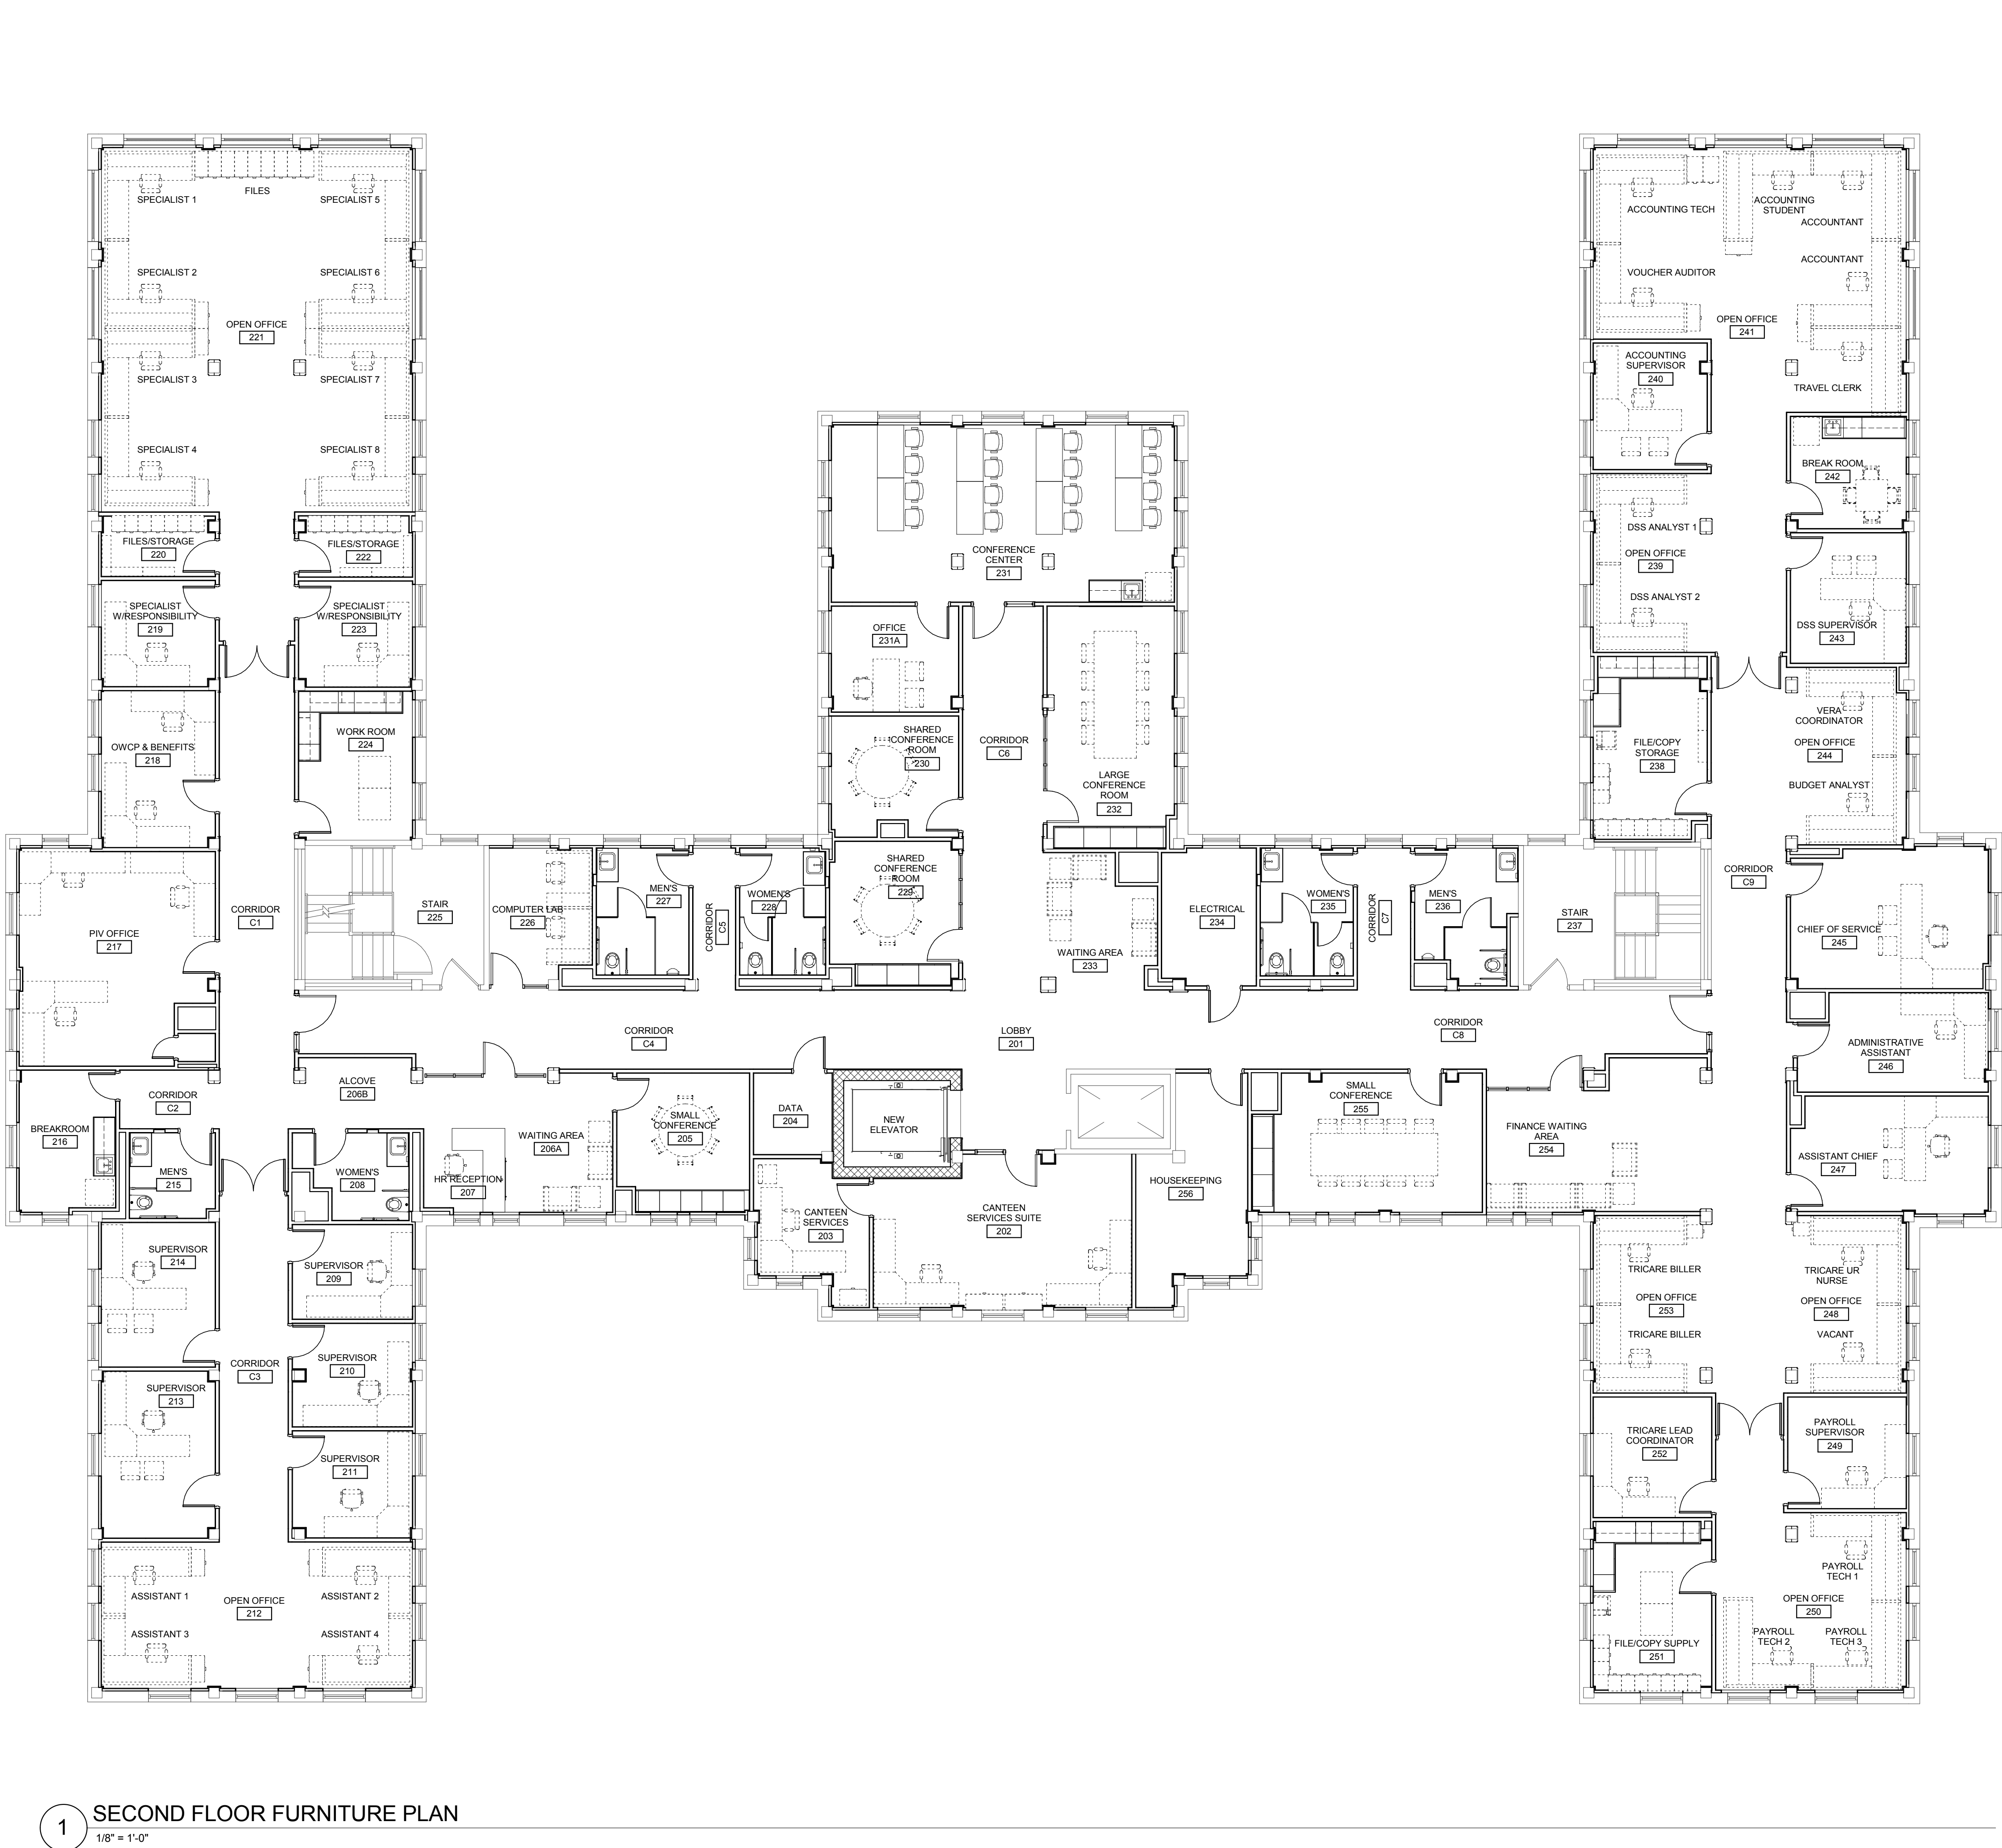

LIFE SAFETY GENERAL NOTES:	
1	ALL EXISTING PENETRATIONS, VERTICAL AND HORIZONTAL, LOCATED ON THE FIRST FLOOR ARE TO BE PROVIDED WITH AN APPROVED THROUGH - PENETRATION FIRESTOP SYSTEM HAVING A SMOKE RESISTANCE AND/OR FIRE RESISTANCE RATING EQUAL TO OR GREATER THAN THE ASSEMBLY PENETRATED. SPRAY FIRE PROOF ALL EXISTING STRUCTURAL STEEL SUPPORTING OPENINGS IN THE FLOOR / CEILING ASSEMBLY. (2 HOUR FIRE RATING). THIS WORK SHALL BE COMPLETED PRIOR TO ANY OTHER CONSTRUCTION BEING STARTED.
2	ALL EXISTING PENETRATIONS, VERTICAL AND HORIZONTAL, LOCATED ON THE FIRST FLOOR ARE TO BE PROVIDED WITH AN APPROVED THROUGH - PENETRATION FIRESTOP SYSTEM HAVING A SMOKE RESISTANCE AND/OR FIRE RESISTANCE RATING EQUAL TO OR GREATER THAN THE ASSEMBLY PENETRATED. ALL NEW PENETRATIONS SHALL BE SEALED, TEMPORARY OR PERMANENTLY, AS SOON AS POSSIBLE TO REDUCE SPREAD OF CONSTRUCTION DEBRIS AND FOR INFECTION CONTROL ON THE FLOOR ABOVE AND BELOW.

GENERAL FURNITURE NOTES:	
OPEN OFFICE FURNITURE SYSTEMS BASED ON STEELCASE MONTAGE FURNITURE SYSTEMS AND HUMANSCALE ACCESSORIES AND WORLD TASK CHAIR.	
FURNITURE SHOWN FOR REFERENCE ONLY, N.I.C.	

1 SECOND FLOOR FURNITURE PLAN
1/8" = 1'-0"

--	--	