




three inches = one foot  
 one and one half inch = one foot  
 one inch = one foot  
 three quarters inch = one foot  
 one half inch = one foot  
 three eighths inch = one foot  
 one quarter inch = one foot  
 one eighth inch = one foot  
 one sixteenth inch = one foot

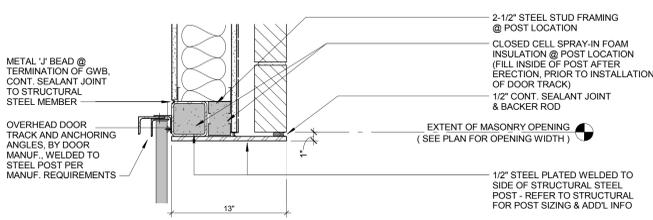


**7 PLAN DETAIL - OVERHEAD DOOR JAMB**  
 1 1/2" = 1'-0"

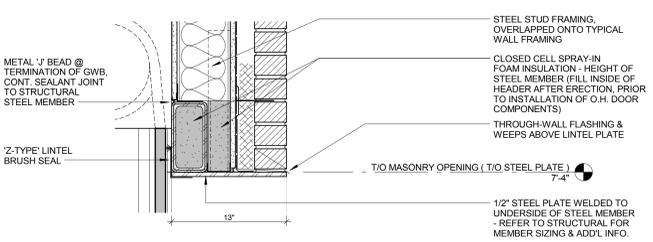


**6 SECTION DETAIL - OVERHEAD DOOR HEAD**  
 1 1/2" = 1'-0"

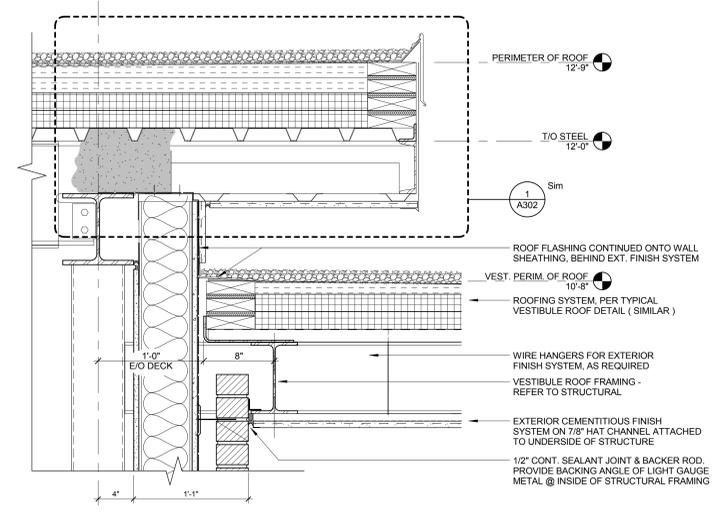


**3 DETAIL - CANOPY TRANSITION TO VESTIBULE ROOF**  
 1 1/2" = 1'-0"

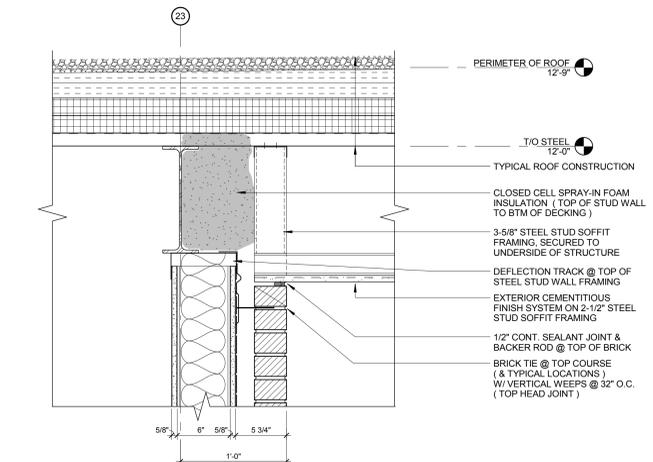


**5 DETAIL - TOP OF BRICK WALL @ UNDERSIDE OF ROOF**  
 1 1/2" = 1'-0"

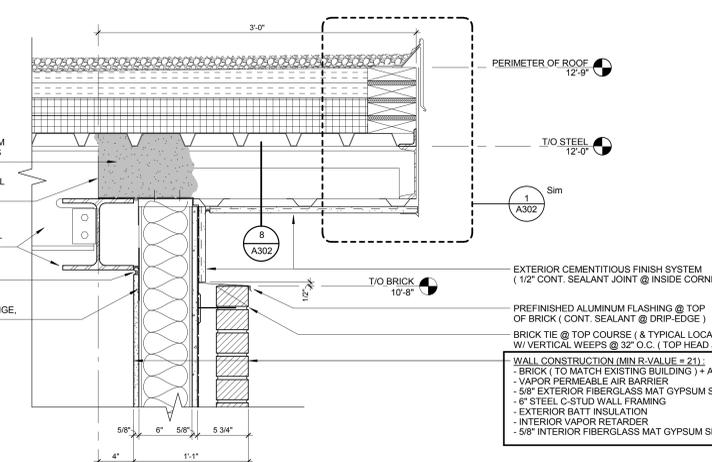


**2 DETAIL - CANOPY EDGE @ BRICK**  
 1 1/2" = 1'-0"

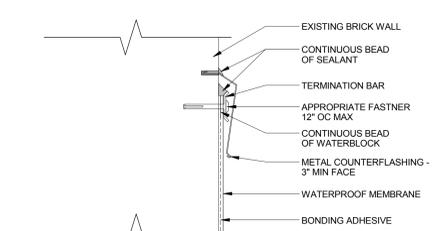


**9 TERMINATION DETAIL**  
 3" = 1'-0"

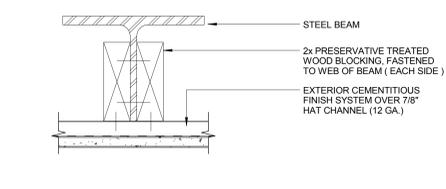

**8 STEEL BEAM DETAIL**  
 3" = 1'-0"

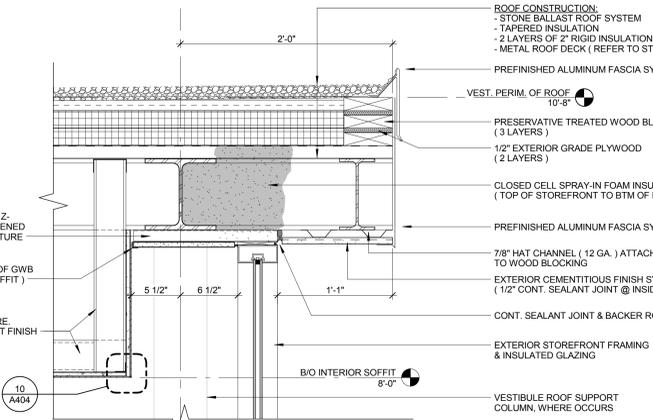

**4 DETAIL - VESTIBULE ROOF EDGE**  
 1 1/2" = 1'-0"

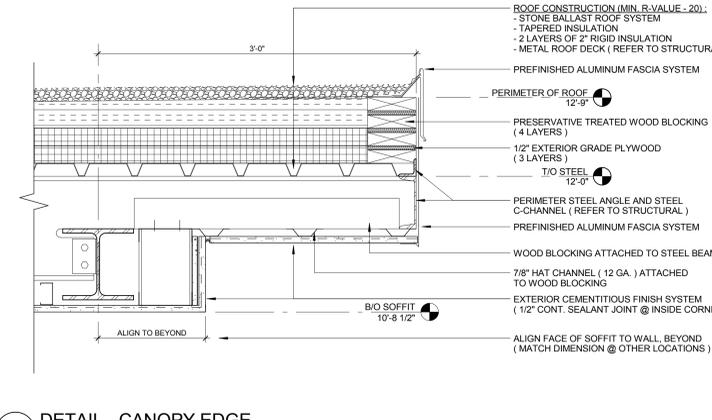

**1 DETAIL - CANOPY EDGE**  
 1 1/2" = 1'-0"

**CONSULTANTS:**

HOPE FURRER Associates, Inc.

**ARCHITECTS/ENGINEERS:**

**A|E works**  
 6587 HAMILTON AVENUE  
 PITTSBURGH, PENNSYLVANIA 15206  
 PH: 412.287.7333 FAX: 412.287.7334  
 www.ae-works.com

**Drawing Title**  
 LOADING DOCK ENTRY EXTERIOR DETAILS

**Approved:** Project Director

**Project Title**  
 BUILDING 9 - SECOND FLOOR RENOVATION

**Location:** 1400 Blackhorse Hill Road  
 Coatesville, PA 19320

**Date:** 05/12/14

**Checked:** BB

**Drawn:** JB

**Project Number**  
 542-13-105

**Building Number**  
 9

**Drawing Number**  
 A302

**Dwg. 49 of 125**

**Office of Construction and Facilities Management**

Department of Veterans Affairs

**FULLY SPRINKLERED BID DOCUMENTS**

