




1 ENLARGED BASEMENT ELEVATOR PLAN
1/4" = 1'-0"

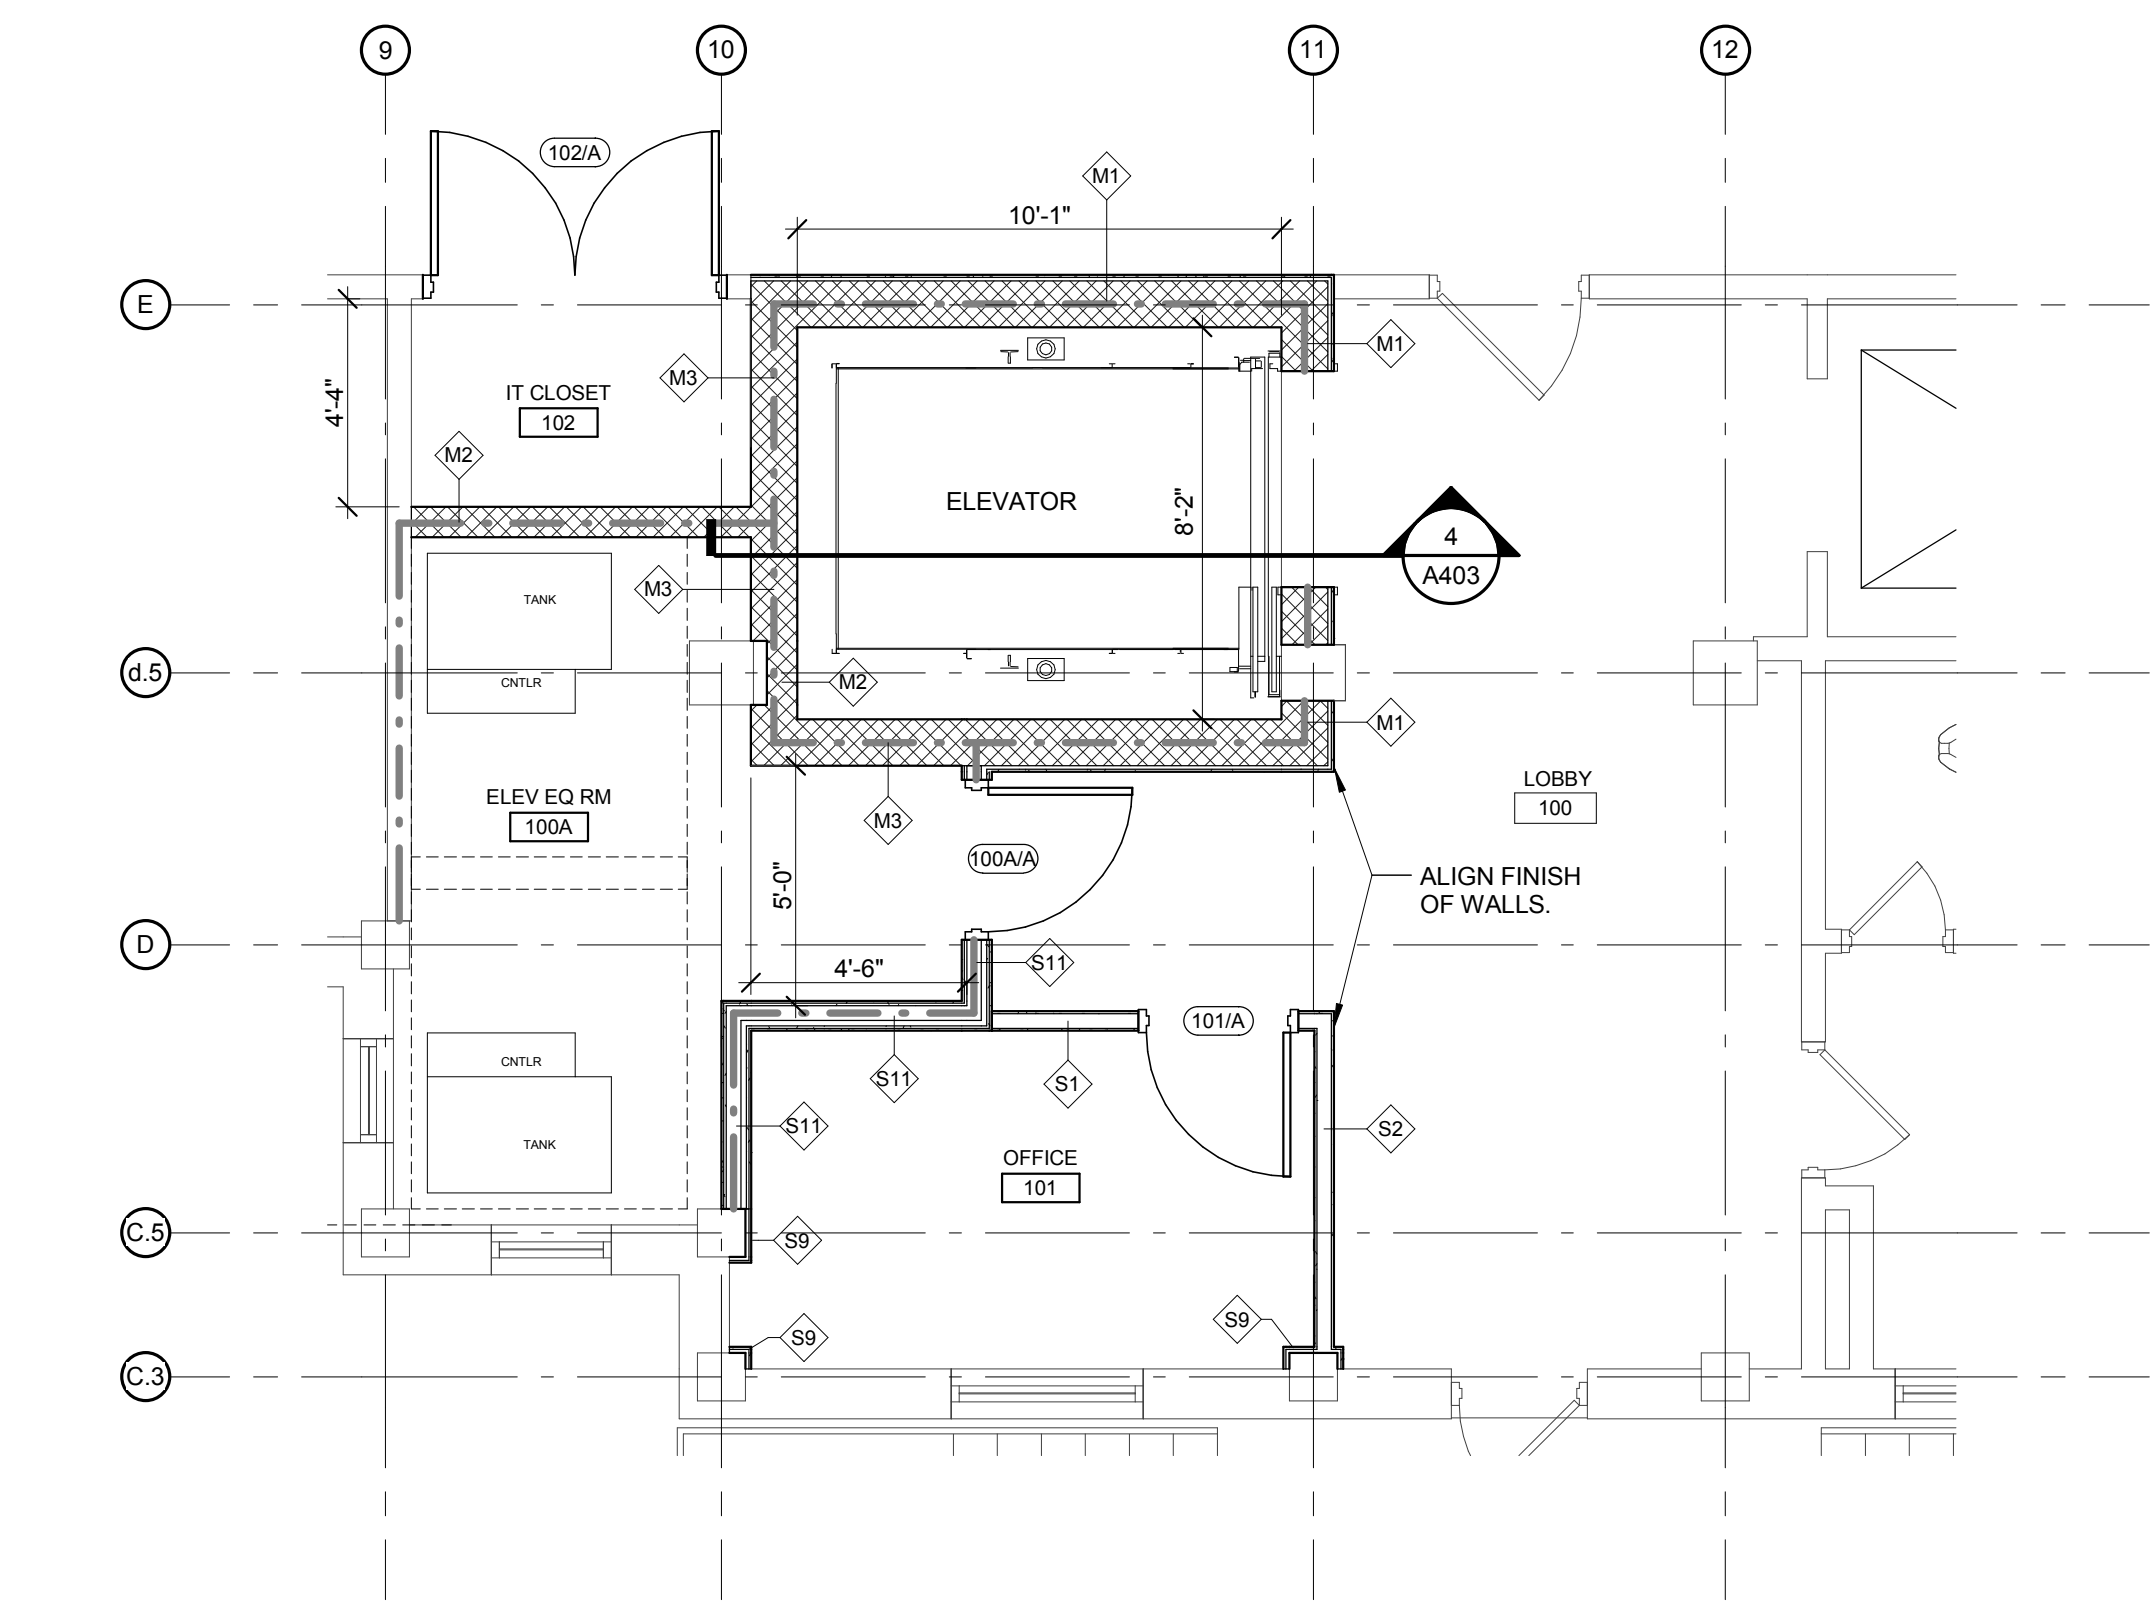


2 ENLARGED FIRST FLOOR ELEVATOR PLAN
1/4" = 1'-0"

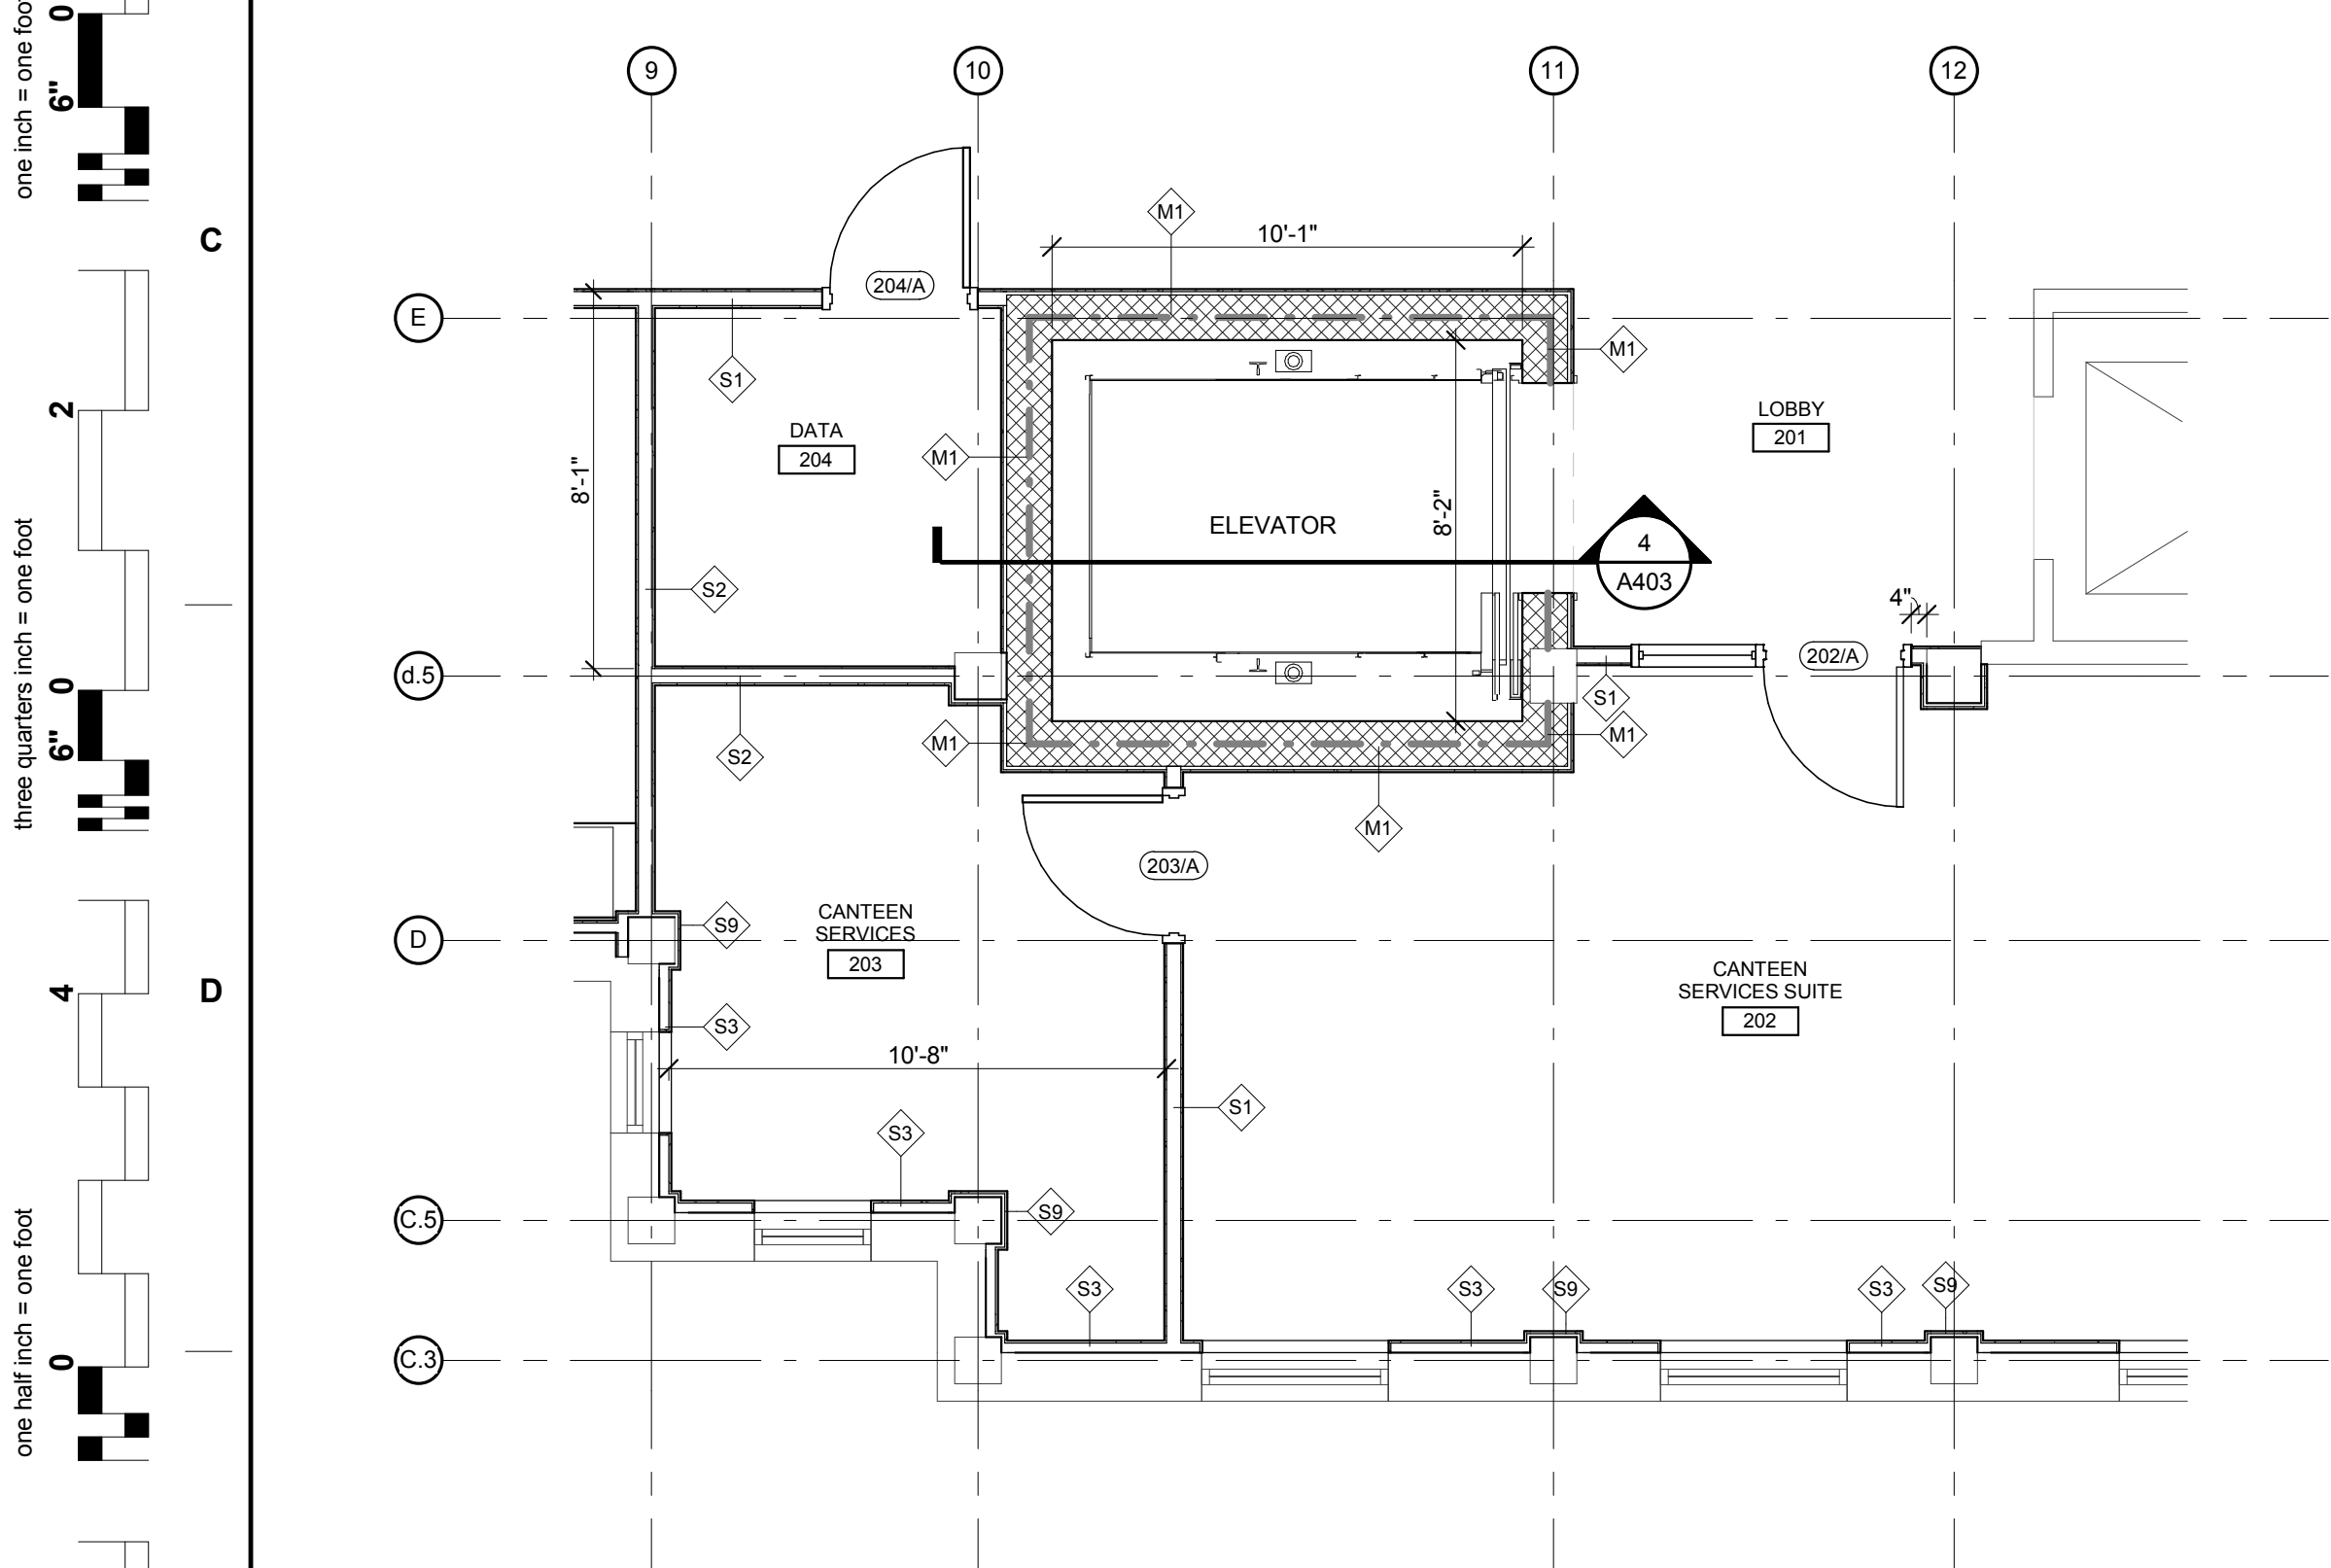


3 ENLARGED SECOND FLOOR ELEVATOR PLAN
1/4" = 1'-0"

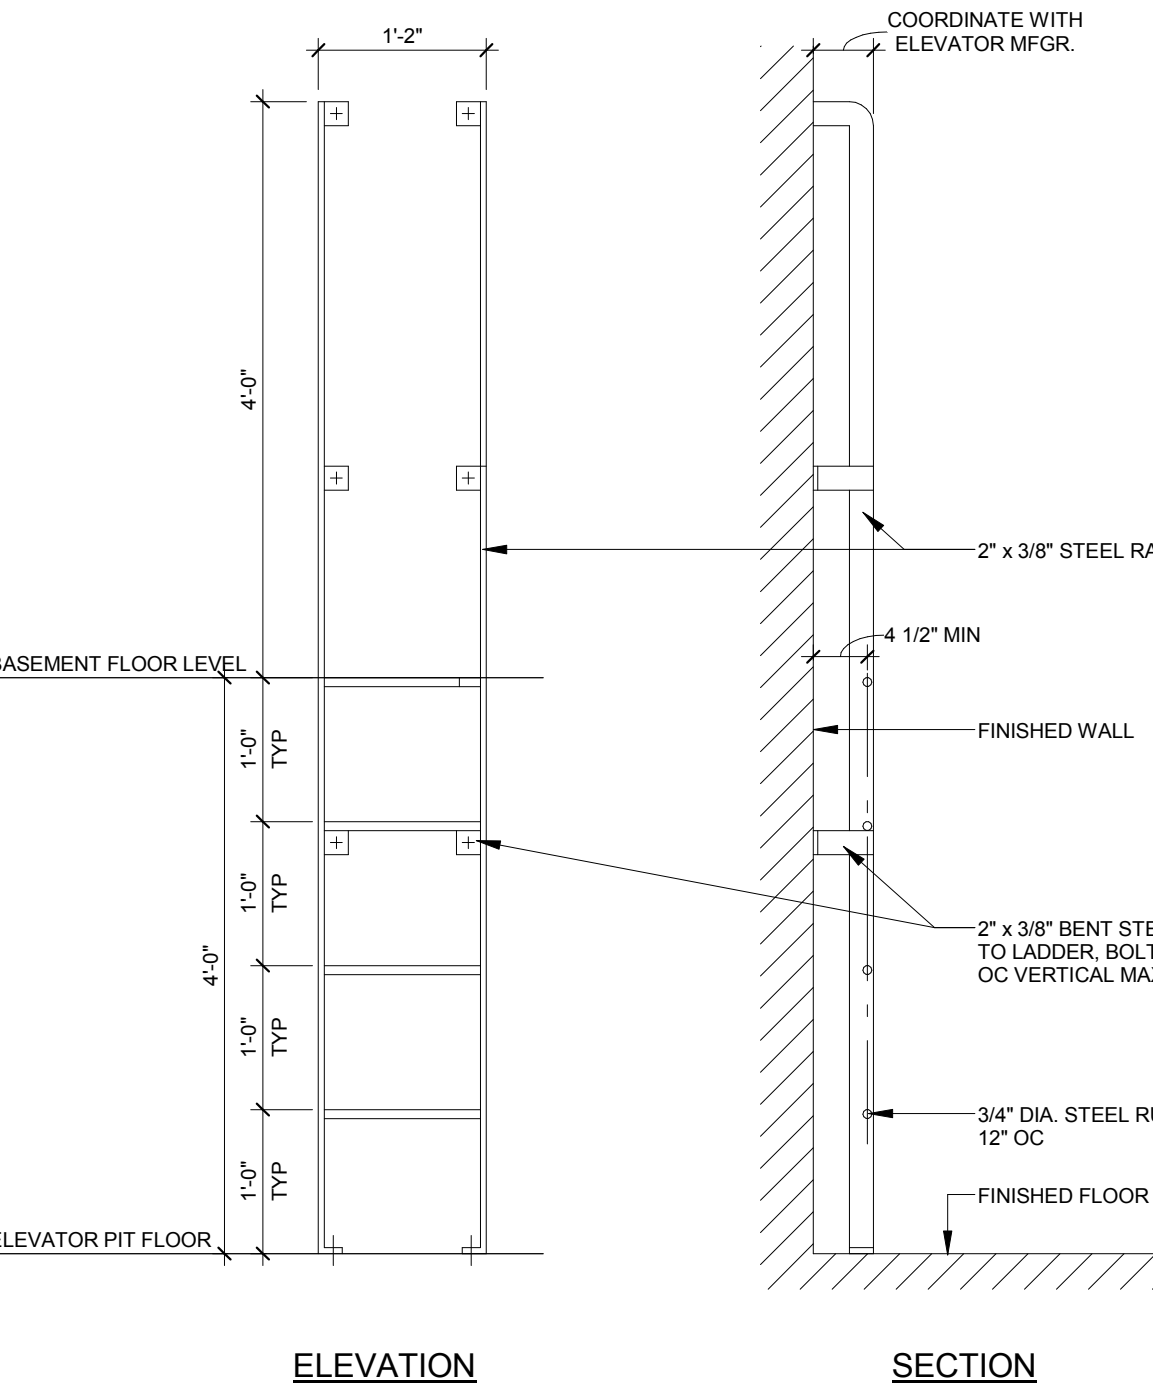


5 ELEVATOR PIT ACCESS LADDER
3/4" = 1'-0"

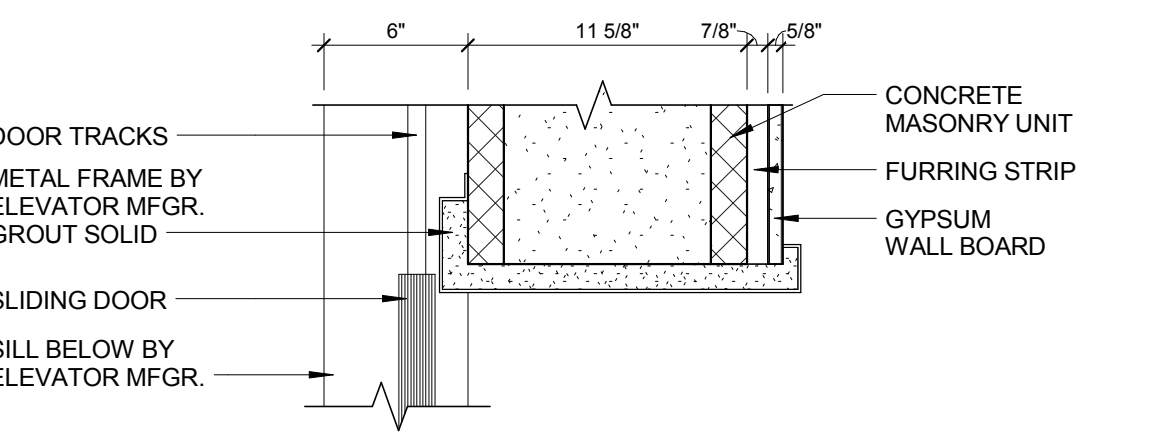


6 ELEVATOR DOOR JAMB
1 1/2" = 1'-0"

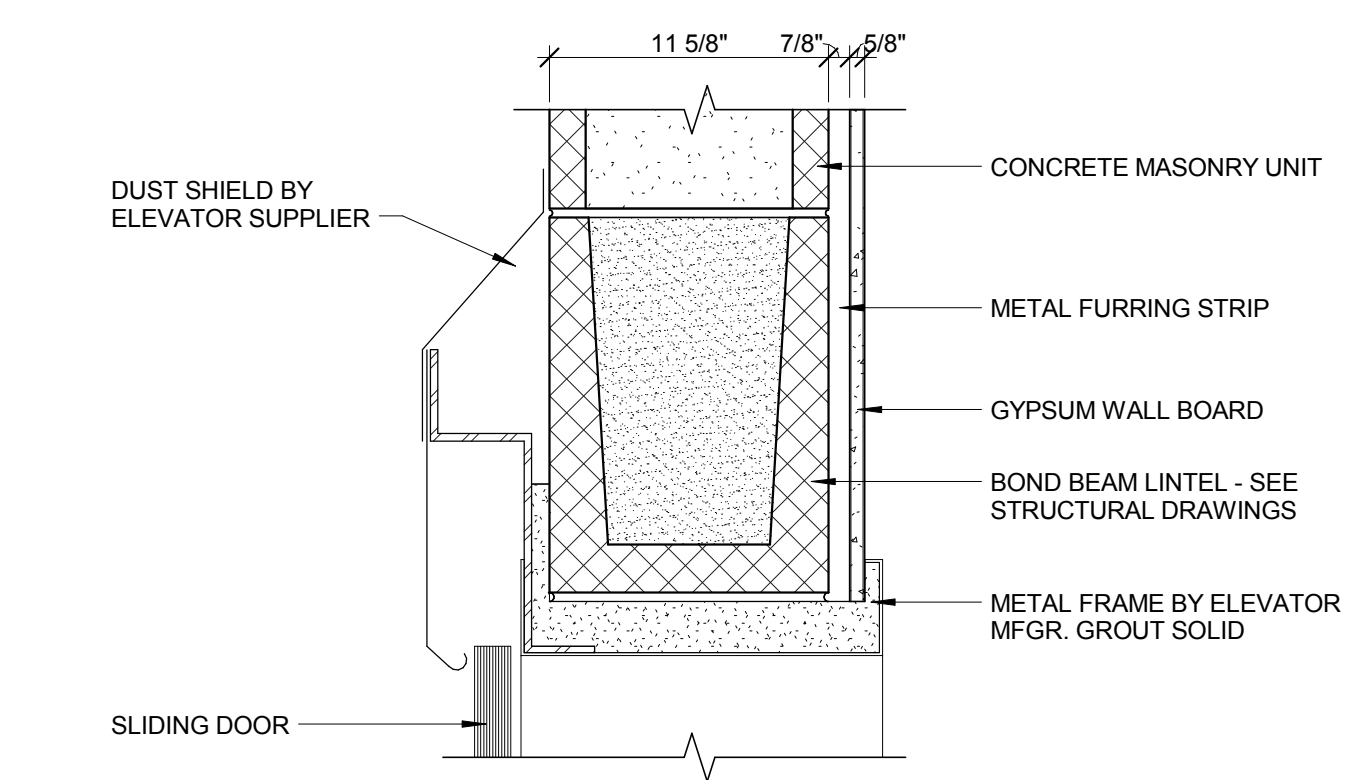


7 ELEVATOR DOOR HEAD
1 1/2" = 1'-0"

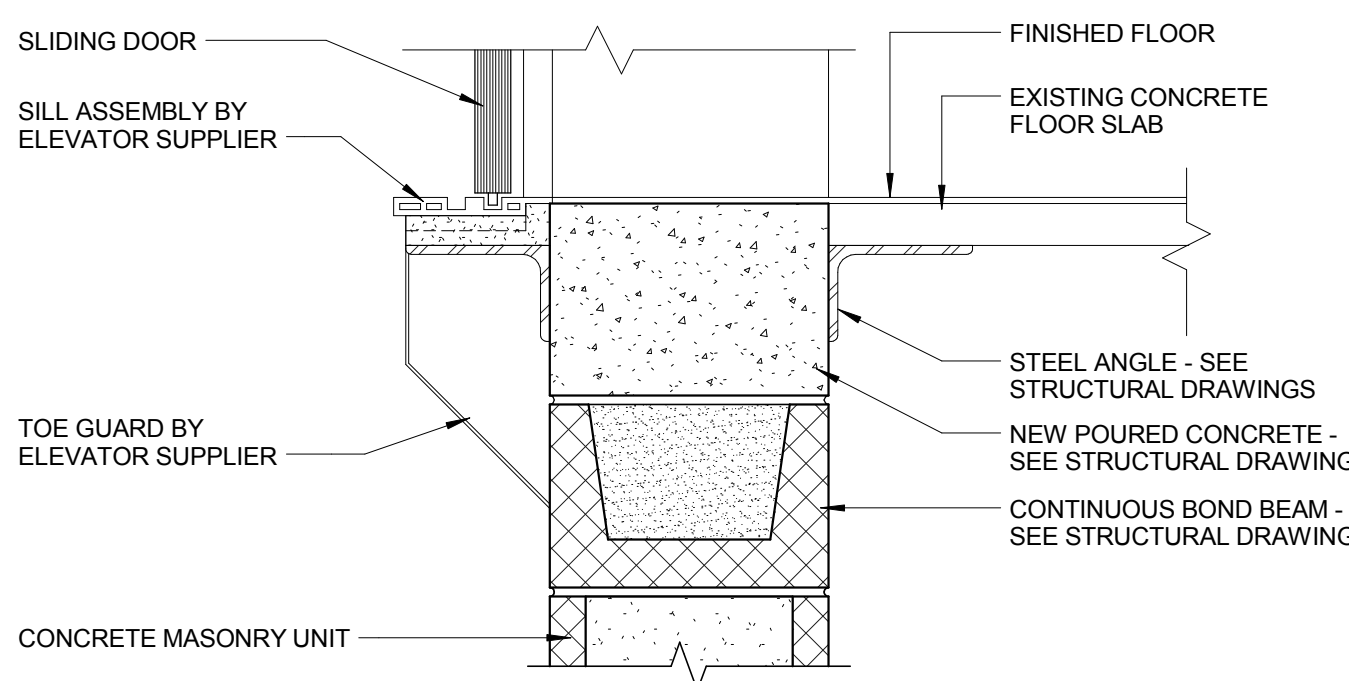

8 ELEVATOR DOOR SILL - 1ST & 2ND FLOOR LEVEL
1 1/2" = 1'-0"

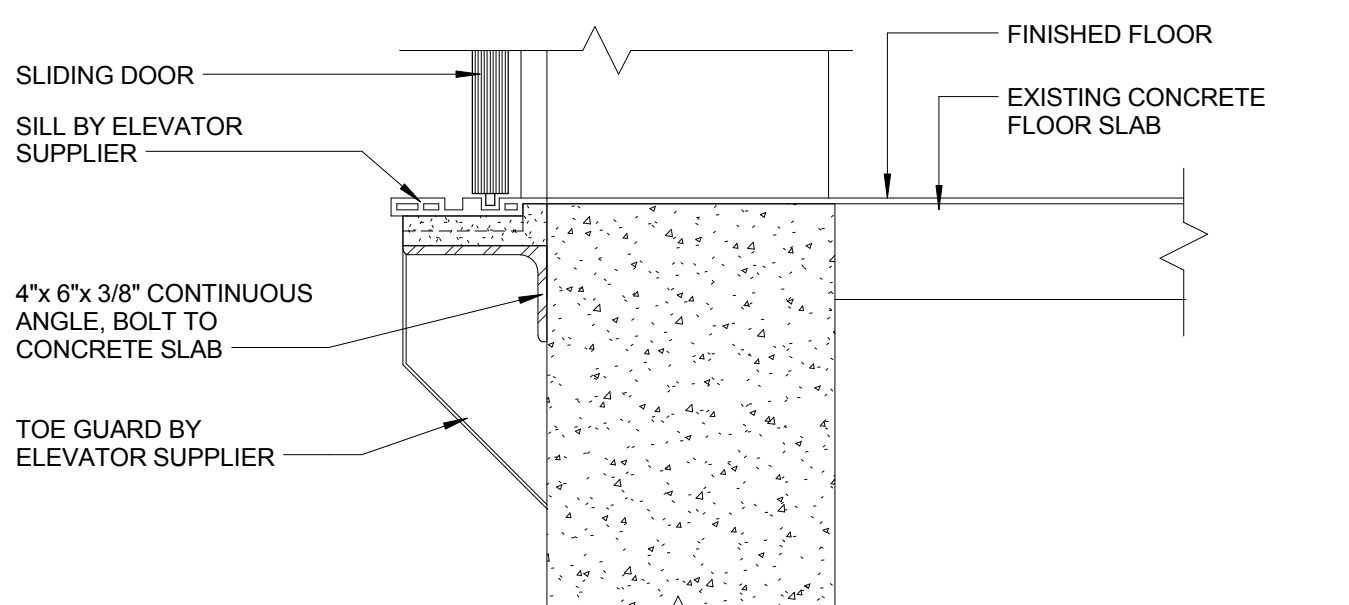

9 ELEVATOR DOOR SILL - BASEMENT LEVEL
1 1/2" = 1'-0"

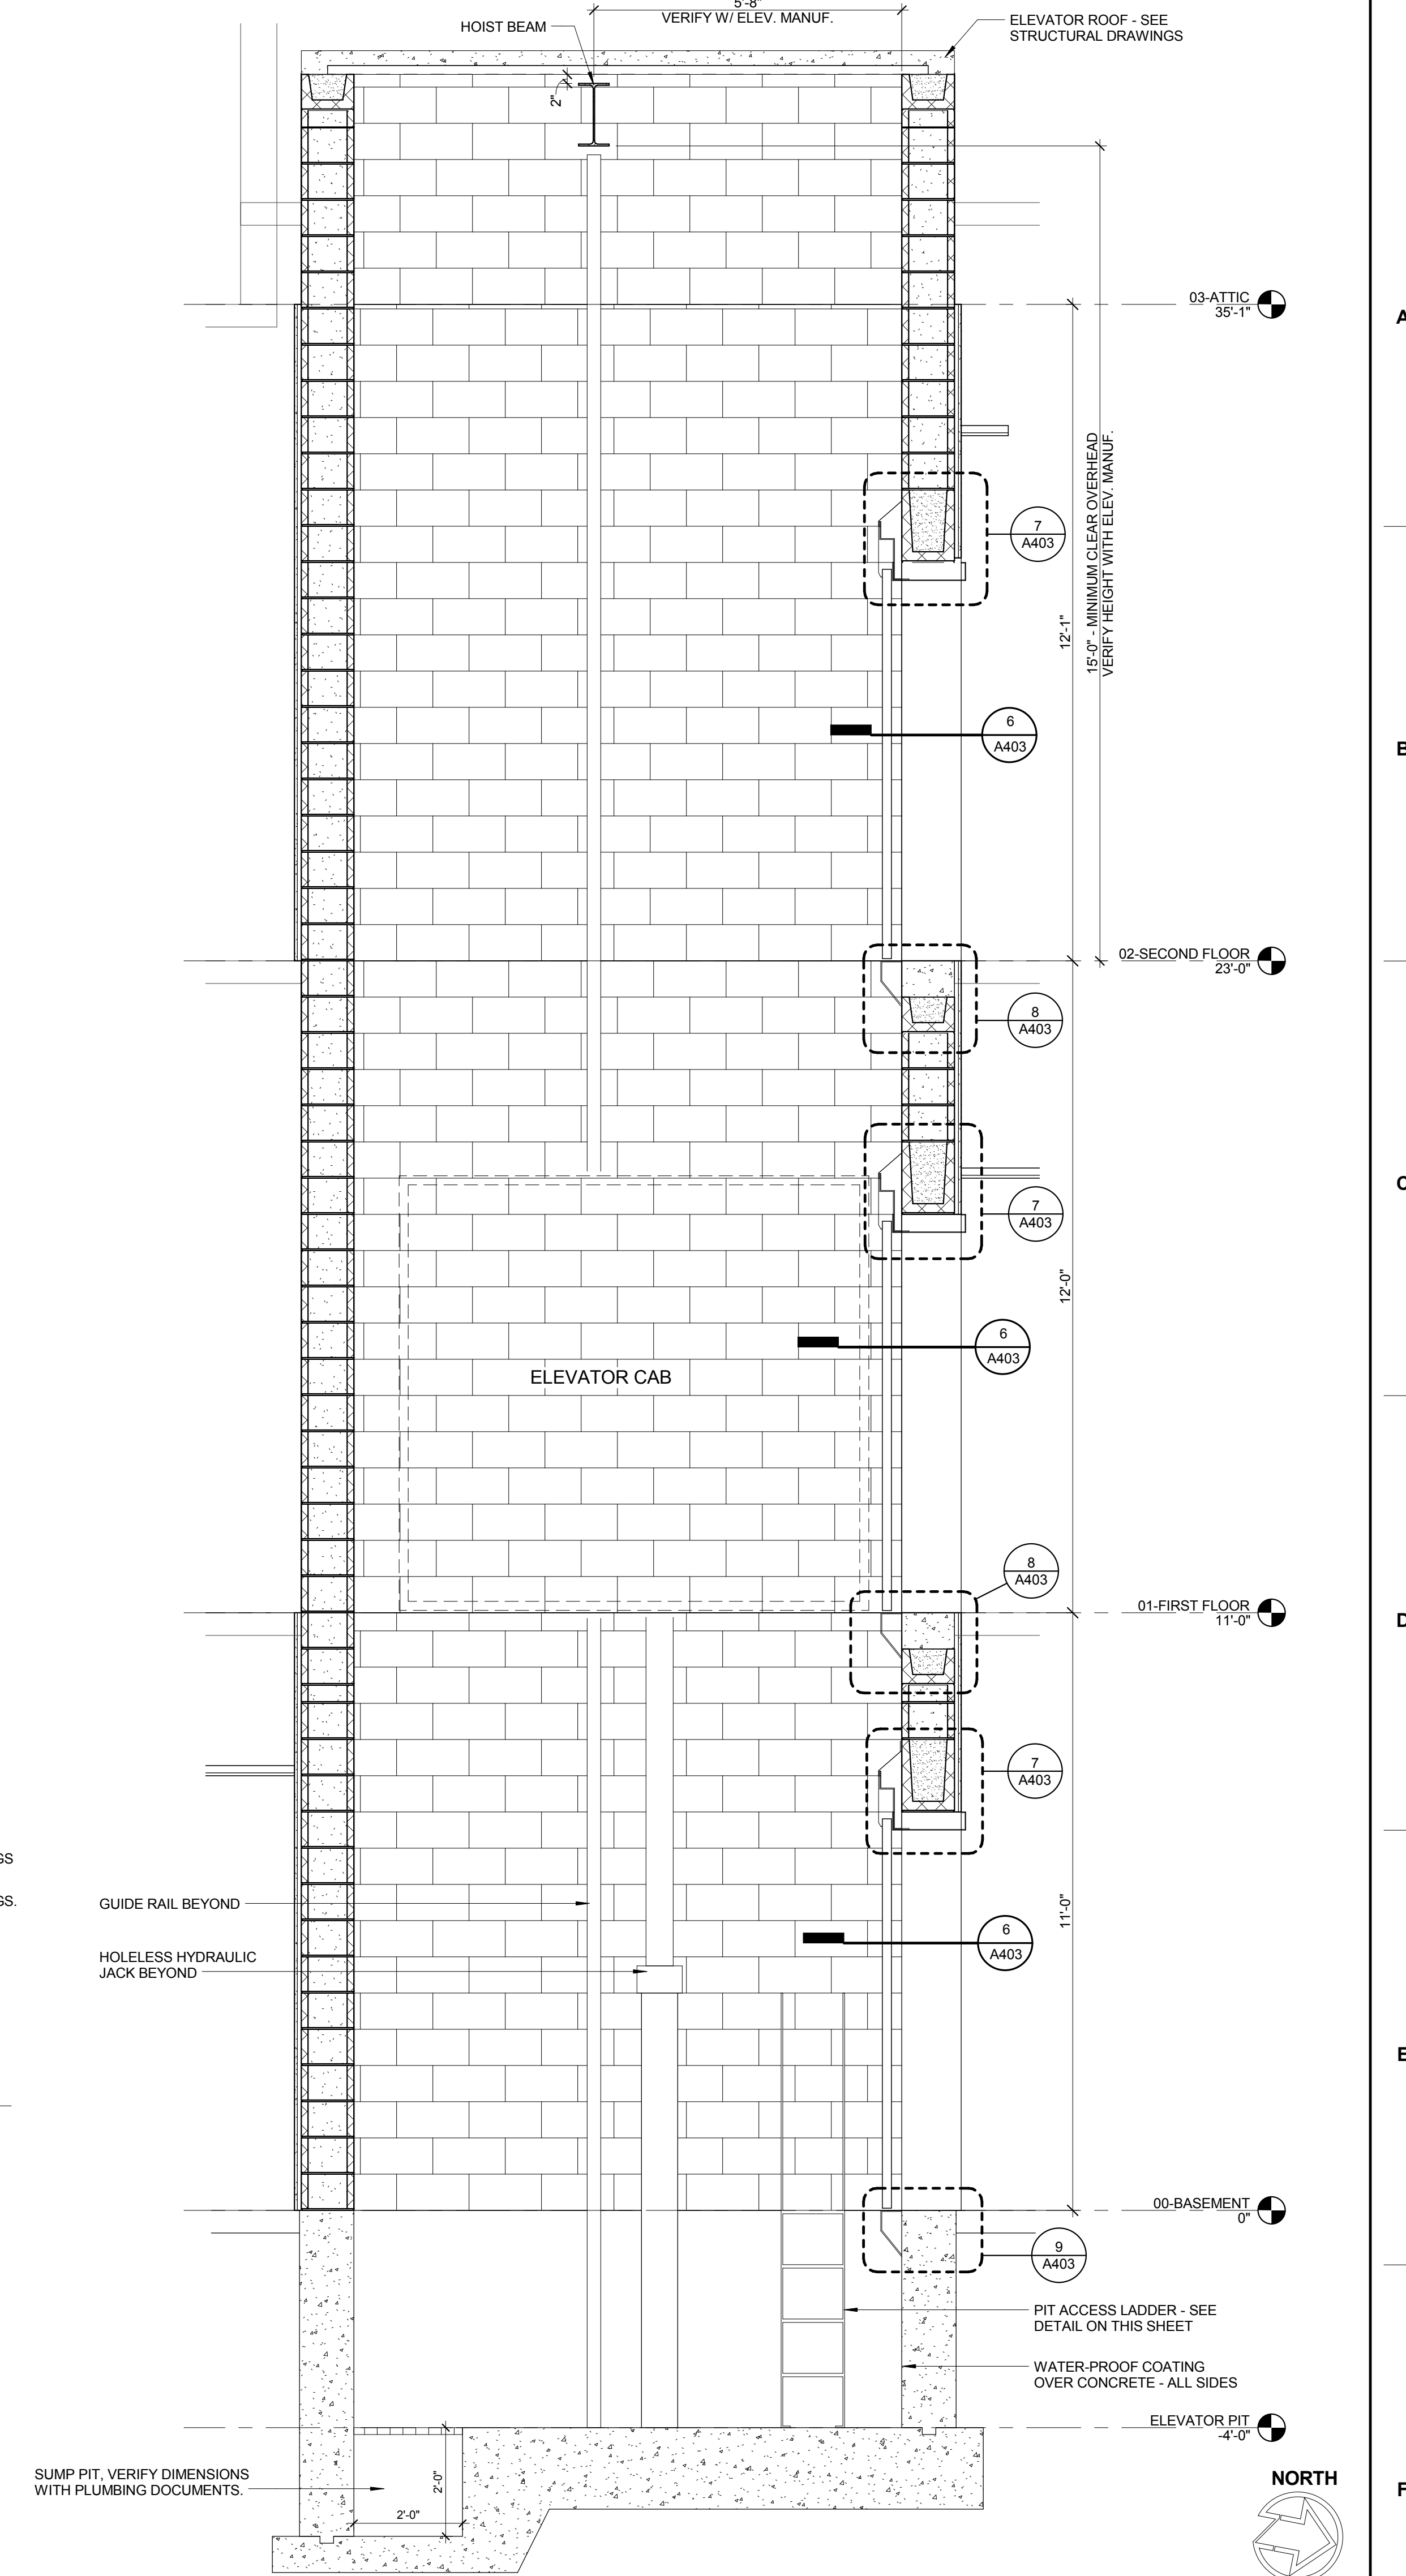

4 ELEVATOR SECTION
1/2" = 1'-0"

FULLY SPRINKLERED BID DOCUMENTS

--	--	