




1 FLOOR DRAIN IN EXISTING FLOOR DETAIL
1" = 1'-0"

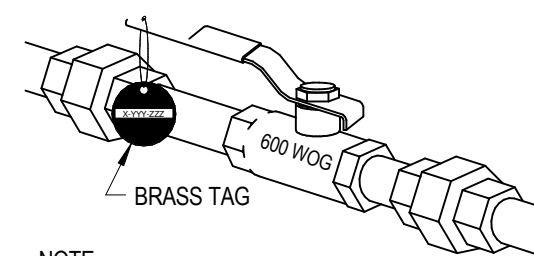


2 NEW BRASS VALVE TAG DETAIL
1" = 1'-0"

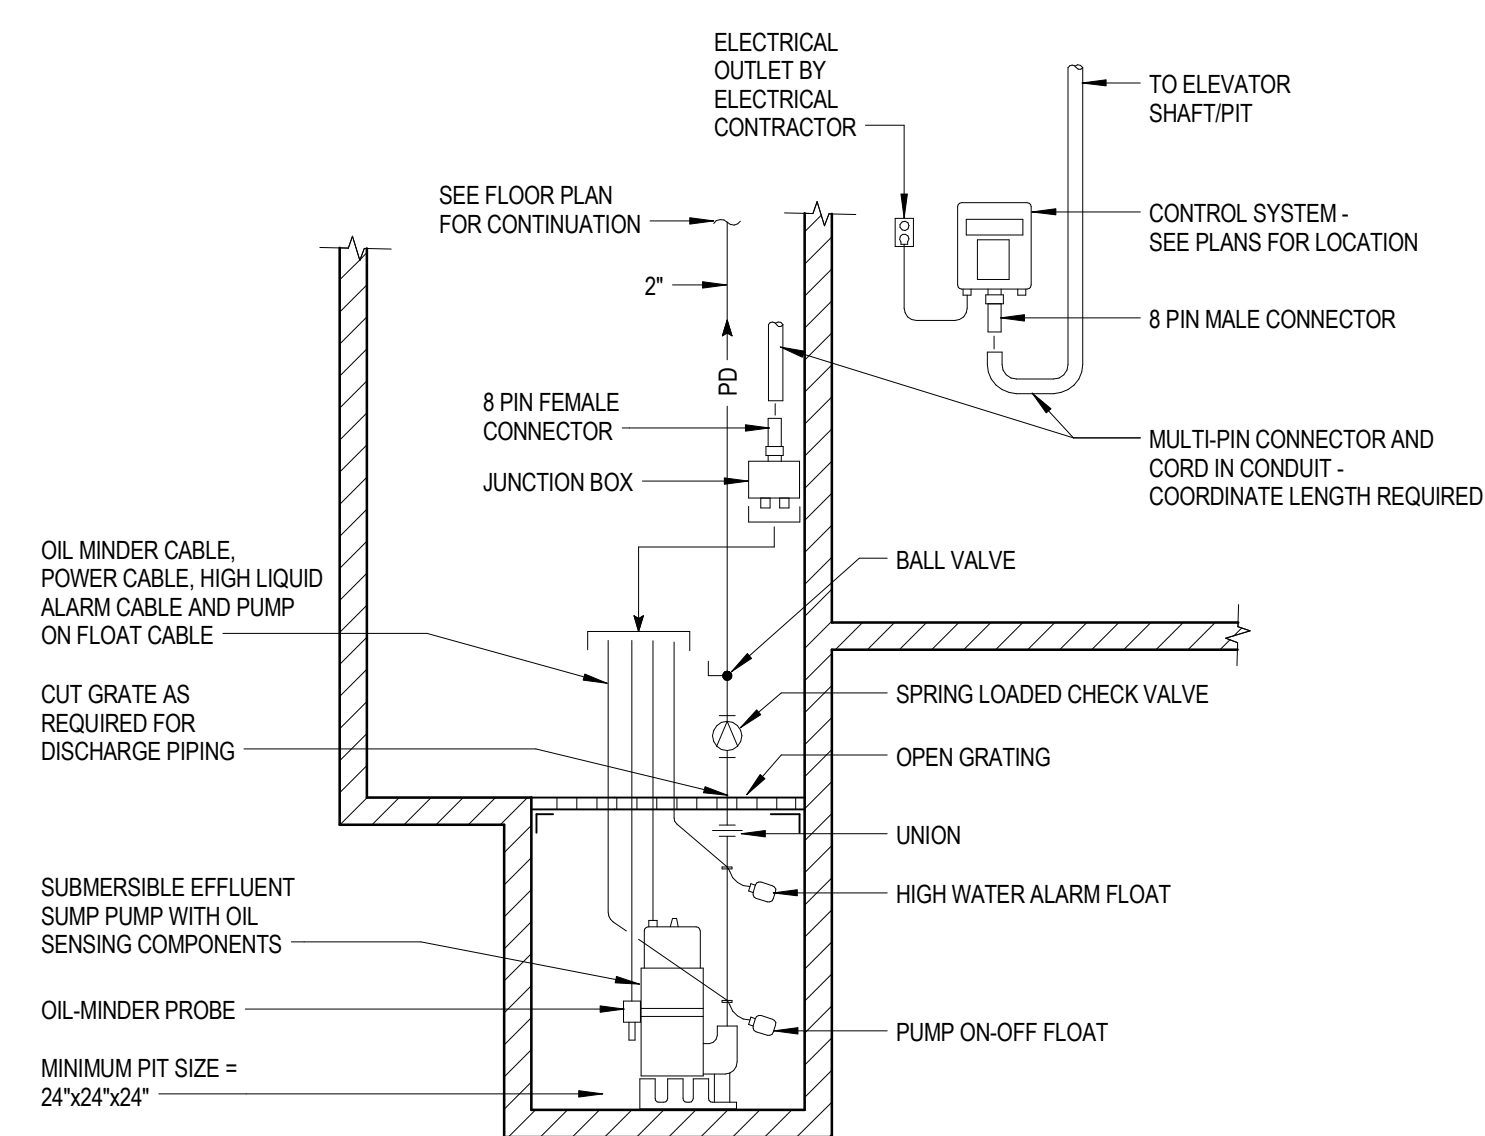


3 OIL-MINDER SYSTEM ELEVATOR PIT SUMP PUMP SCHEMATIC
1" = 1'-0"

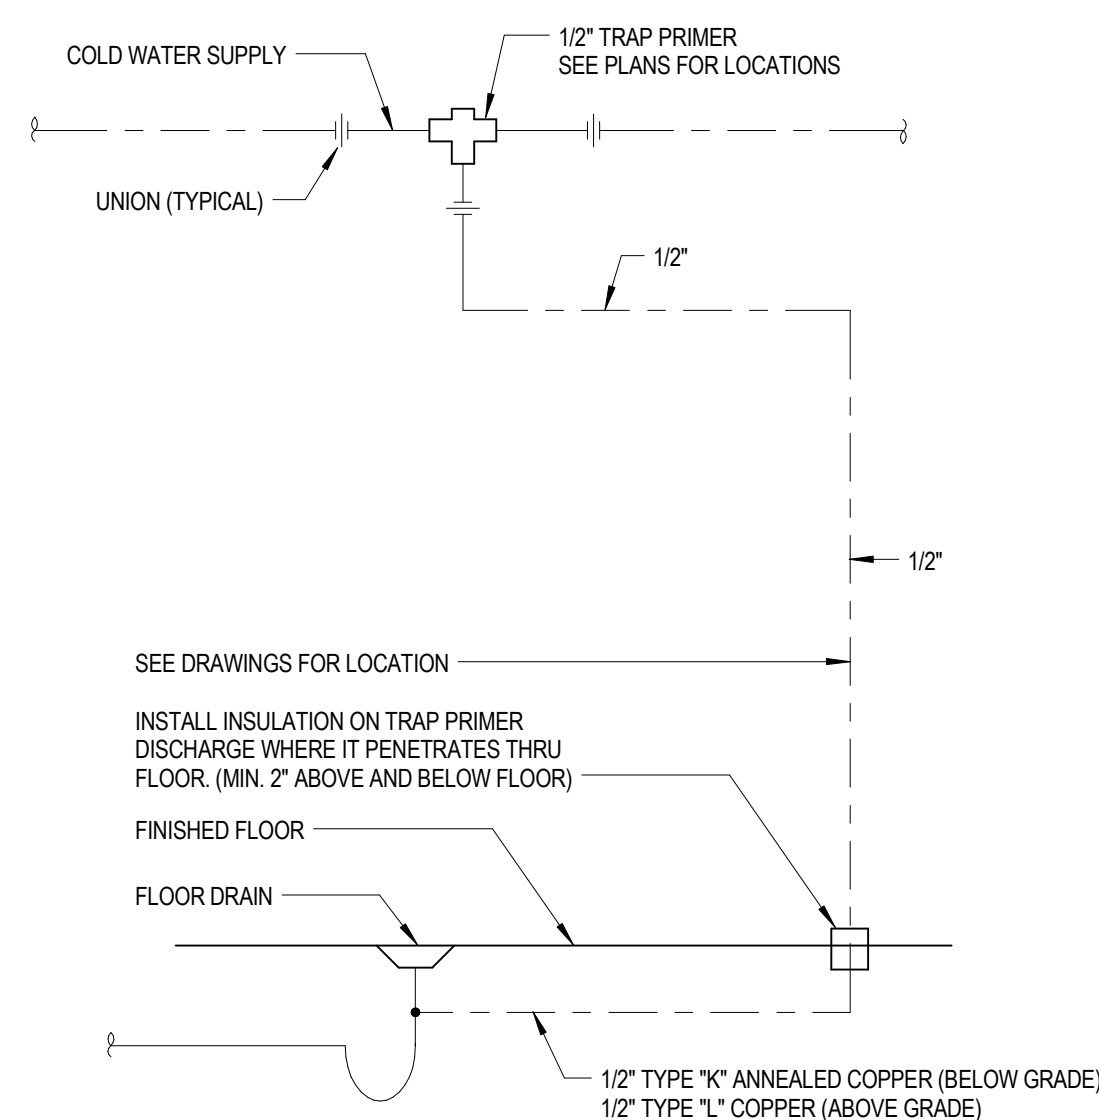


4 SINGLE TRAP PRIMER PIPING SCHEMATIC
1" = 1'-0"

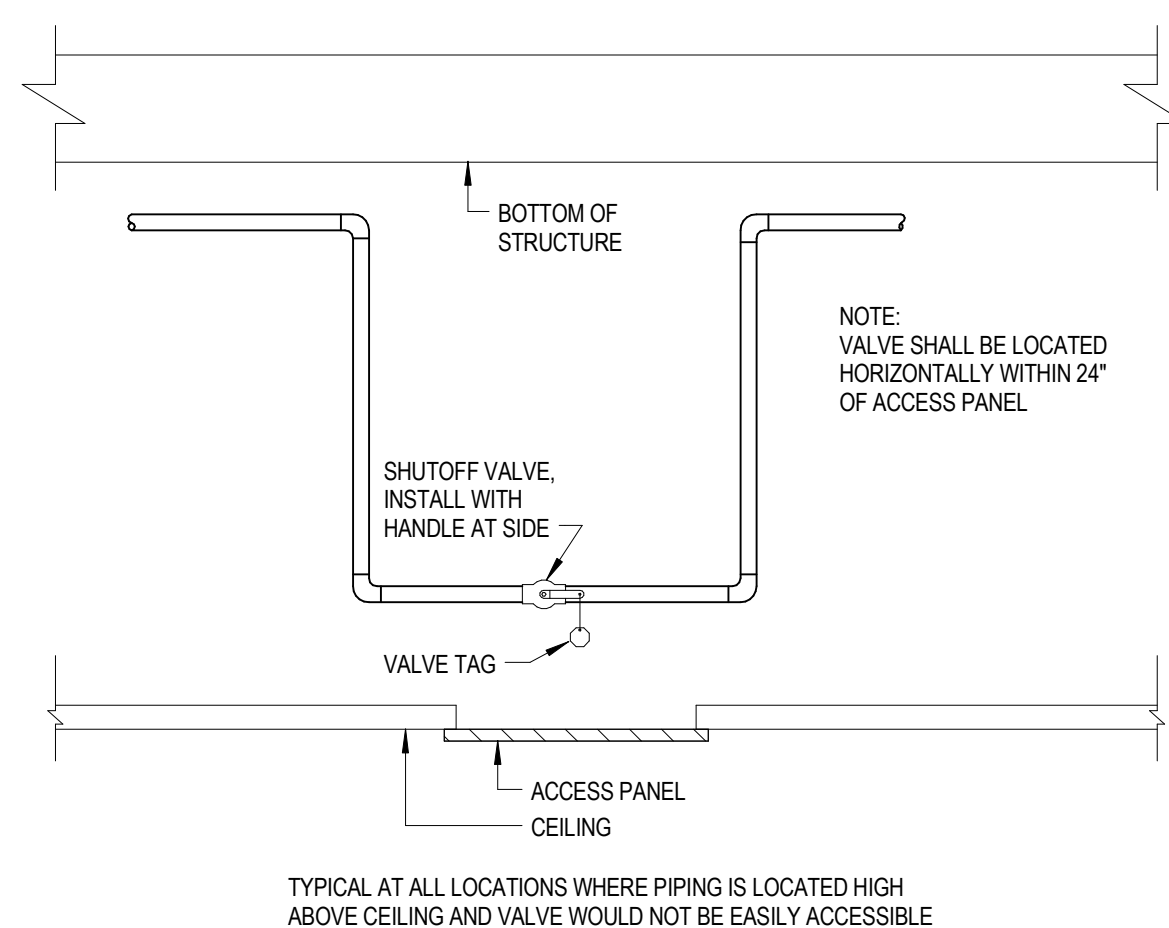


5 VALVE DROP DETAIL
1" = 1'-0"

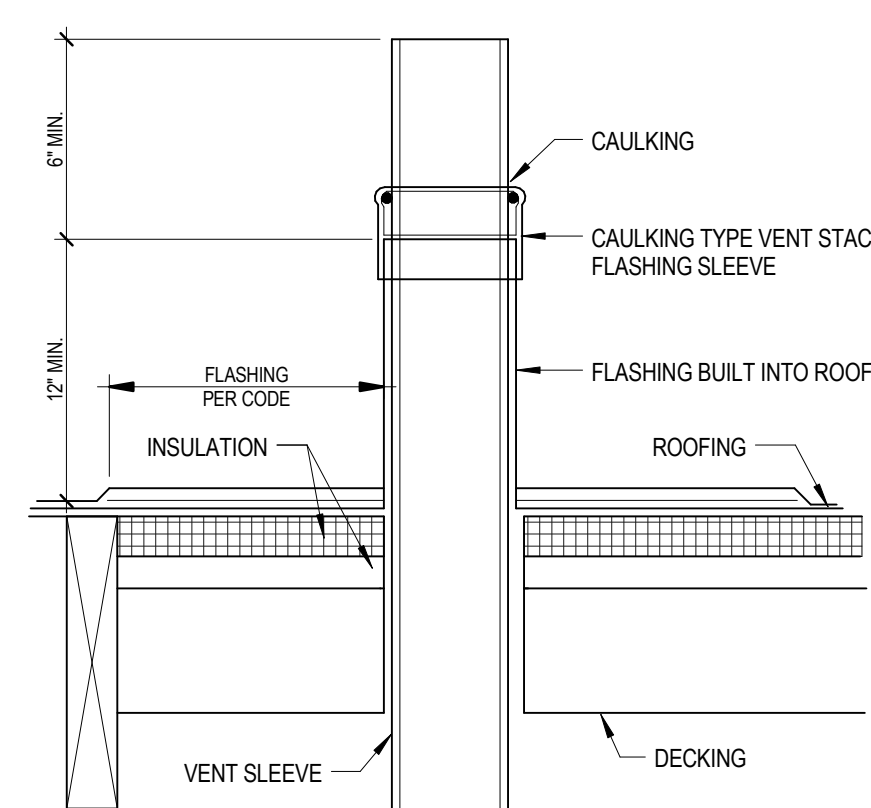


6 VENT FLASHING DETAIL
1" = 1'-0"

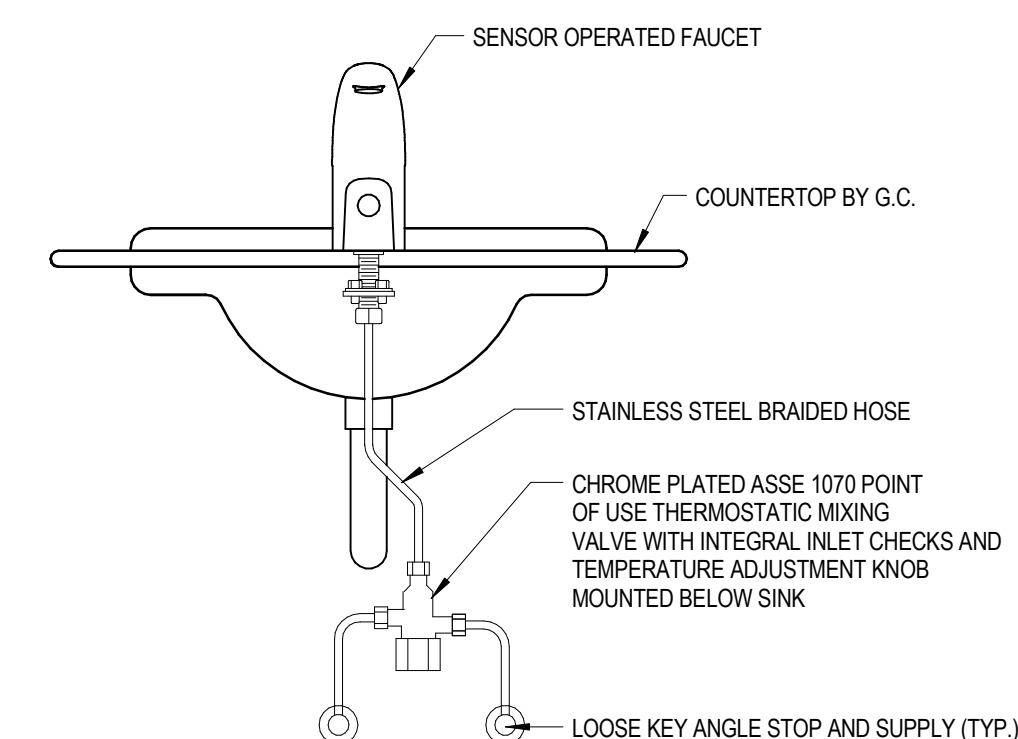


7 PUBLIC LAVATORY DETAIL - SENSOR FAUCET
1" = 1'-0"

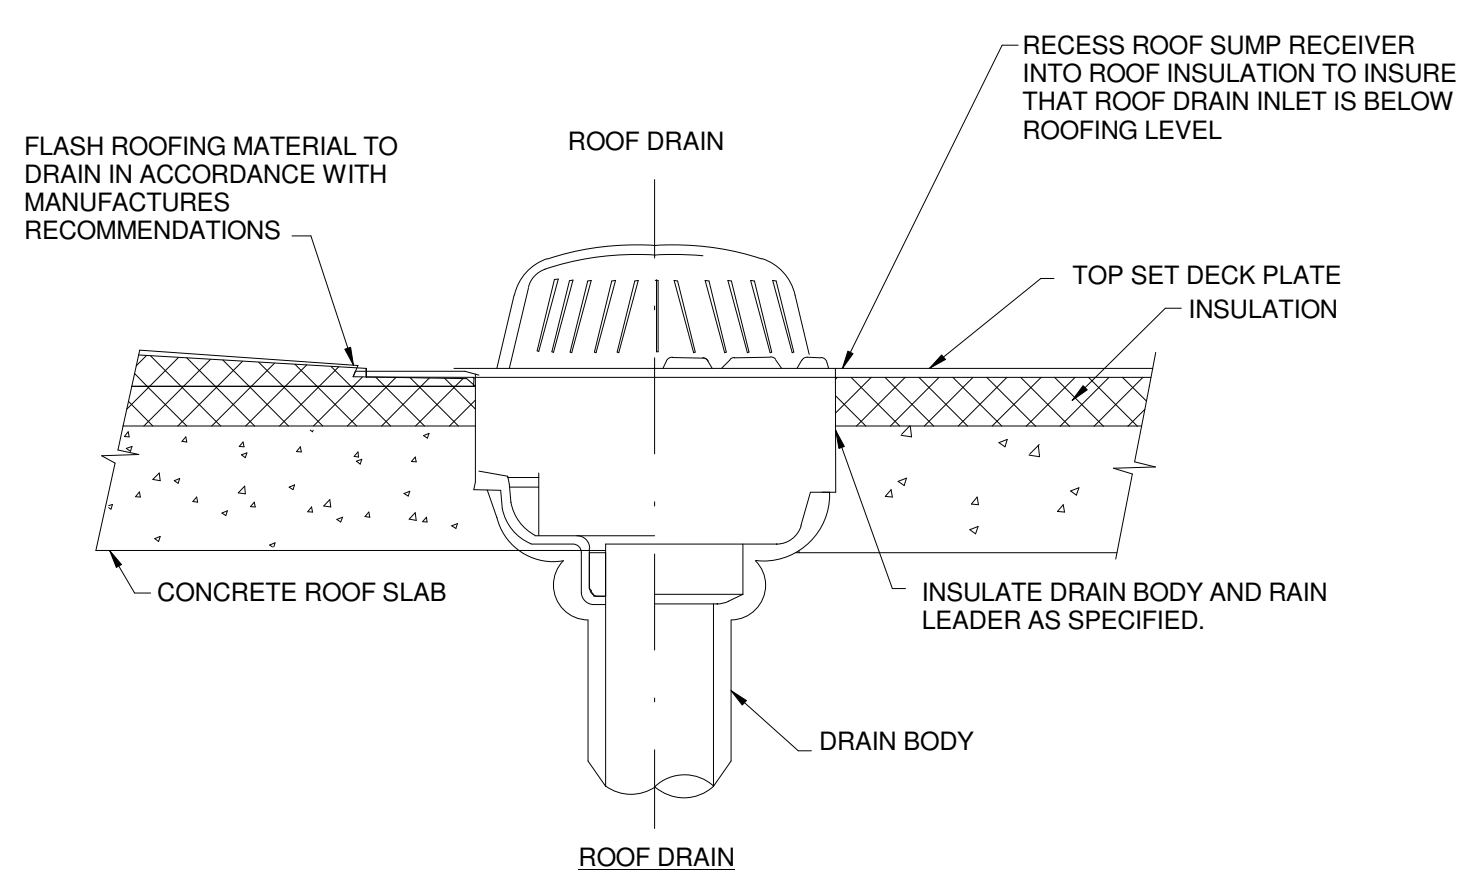

7 ROOF DRAIN DETAIL
1"=1'-0"

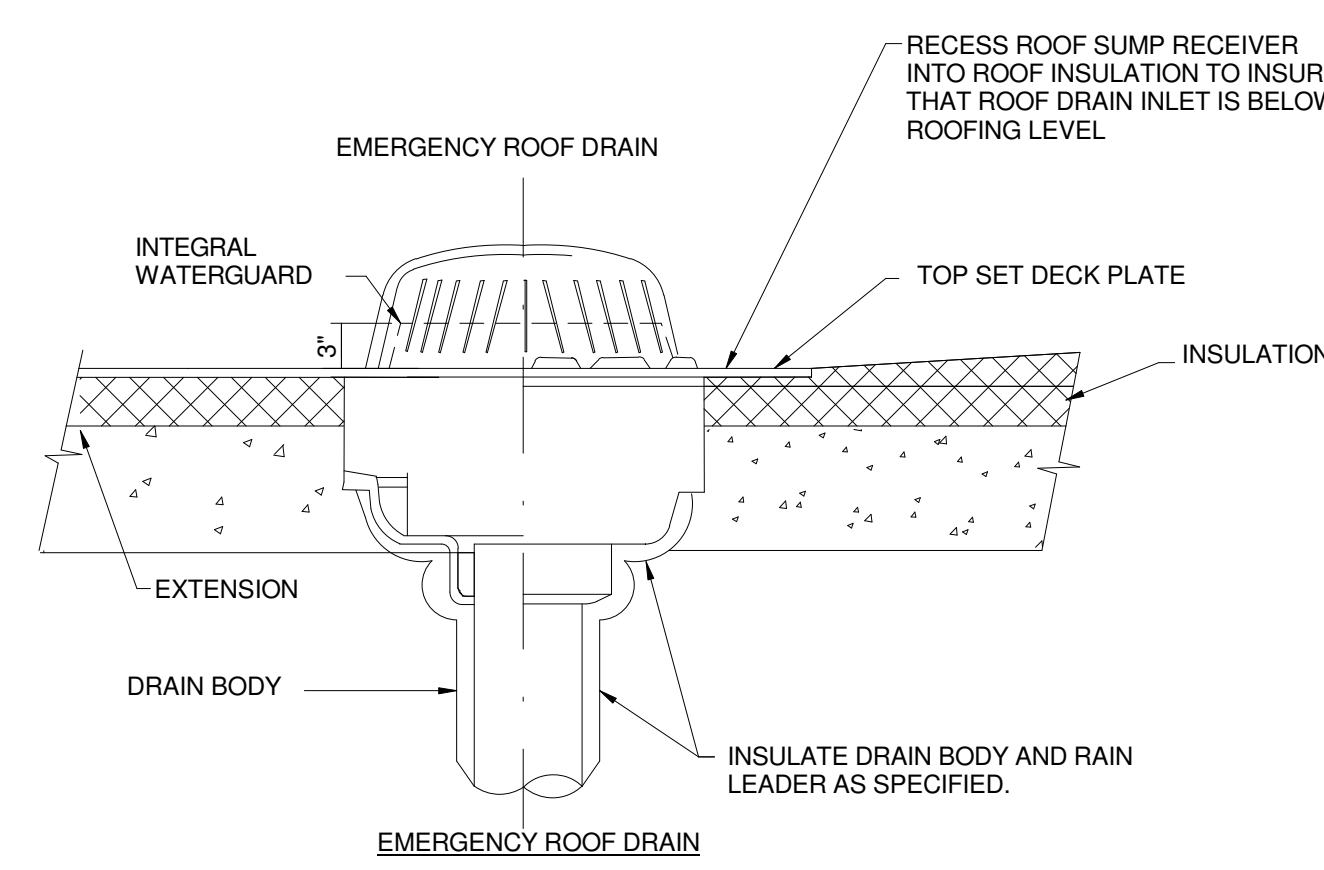

8 OVERFLOW DRAIN DETAIL

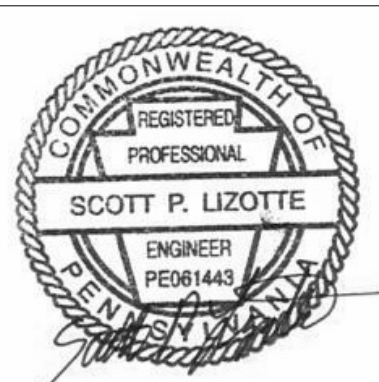[illegible]**CONSULTANTS:****ARCHITECTS/ENGINEERS:**

Drawing Title
DETAILS

Approved: Project Director

Project Title	BUILDING 9 - SECOND FLOOR RENOVATION
---------------	---

Location: 1400 Blackhorse Hill Road
Coatesville, PA 19320

Date
05 / 12 / 14

	Checked MEW
--	----------------

Drawn	MEW
-------	-----

Project Number	542-13-105
Building Number	9

Drawing Number
P301
Dwg. 77 of 125

**Office of
Construction
and Facilities
Management**

