


- STEAM SYSTEM SCHEMATIC PIPING DIAGRAM 1

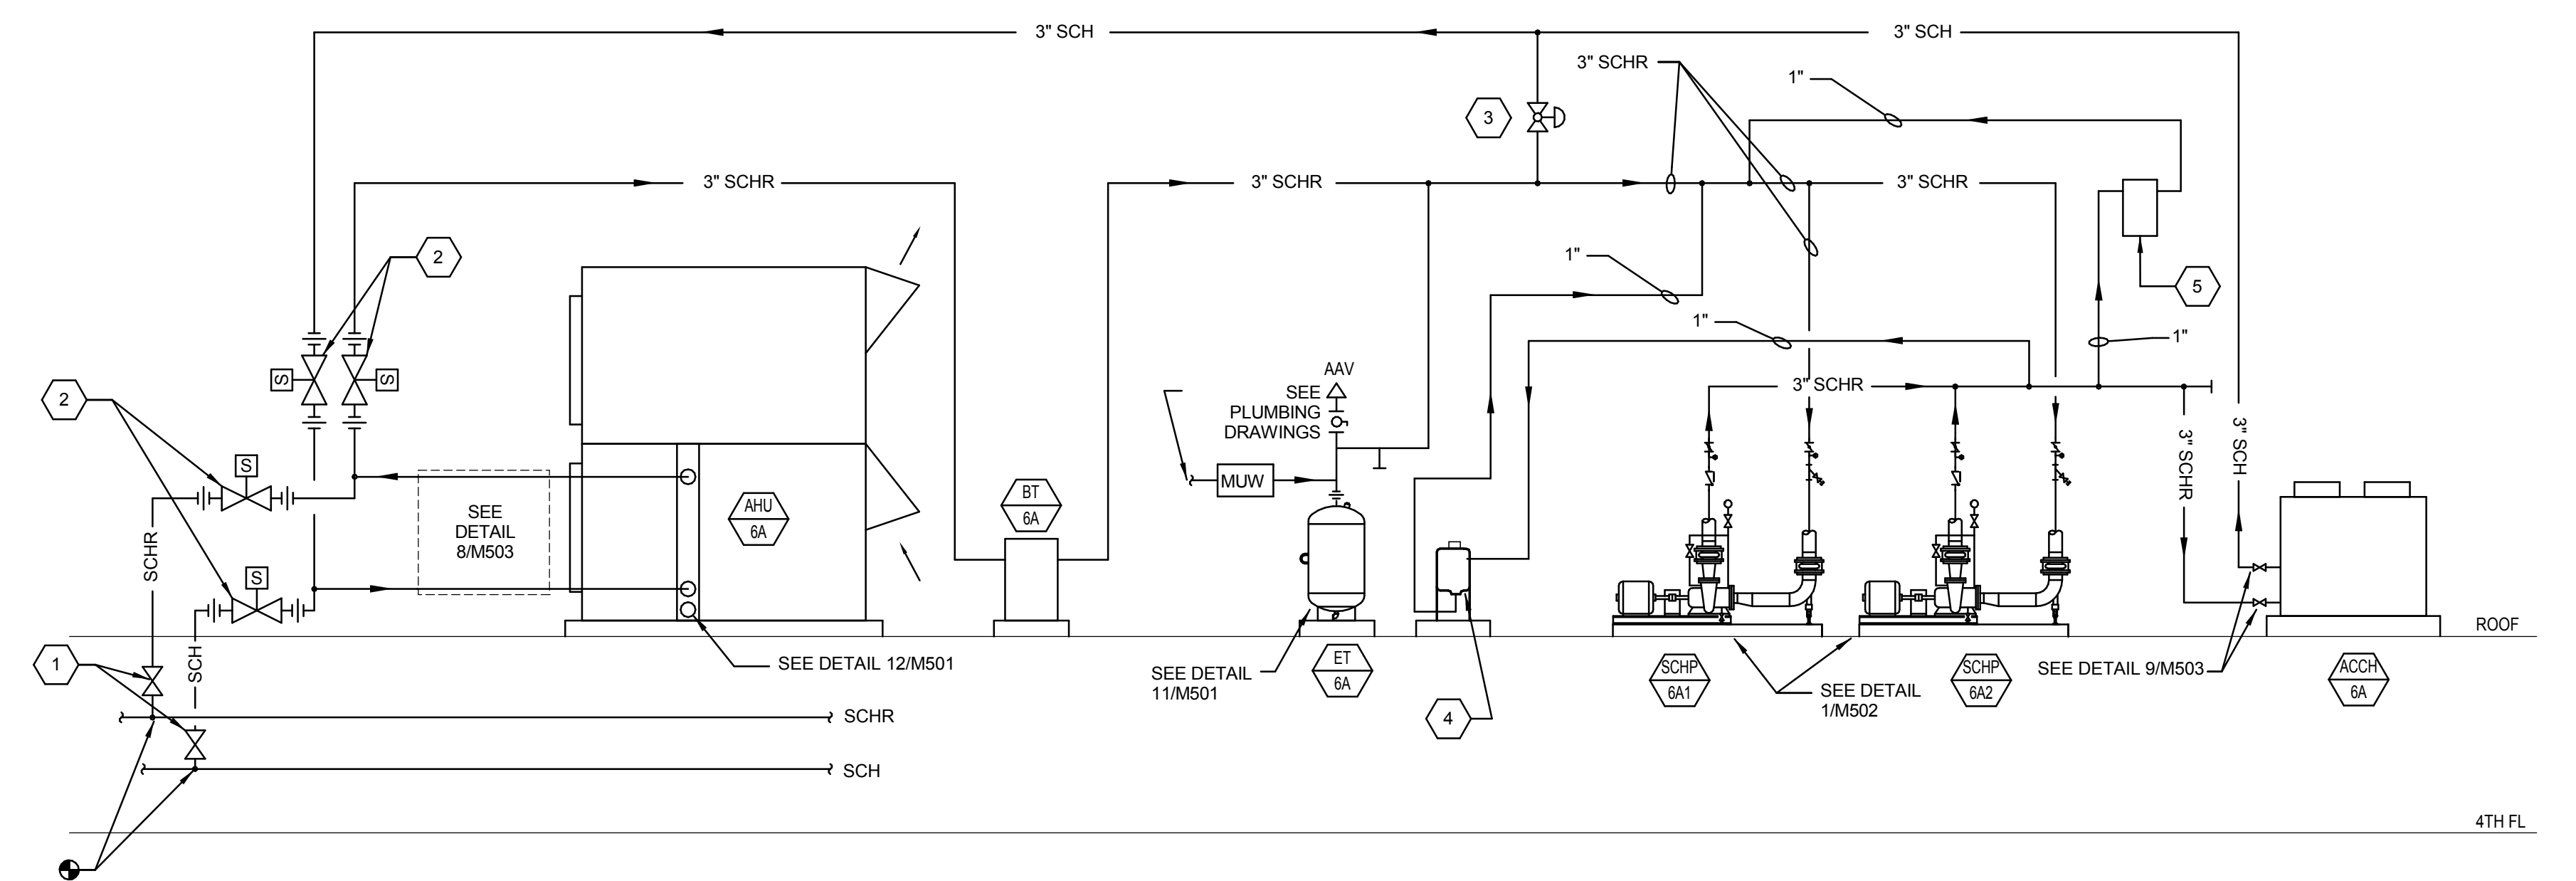

- CHILLED WATER SYSTEM SCHEMATIC PIPING DIAGRAM 2



Department of  
Veterans Affairs