


# VA SOUTHERN NEVADA HEALTHCARE SYSTEM SITE PLAN

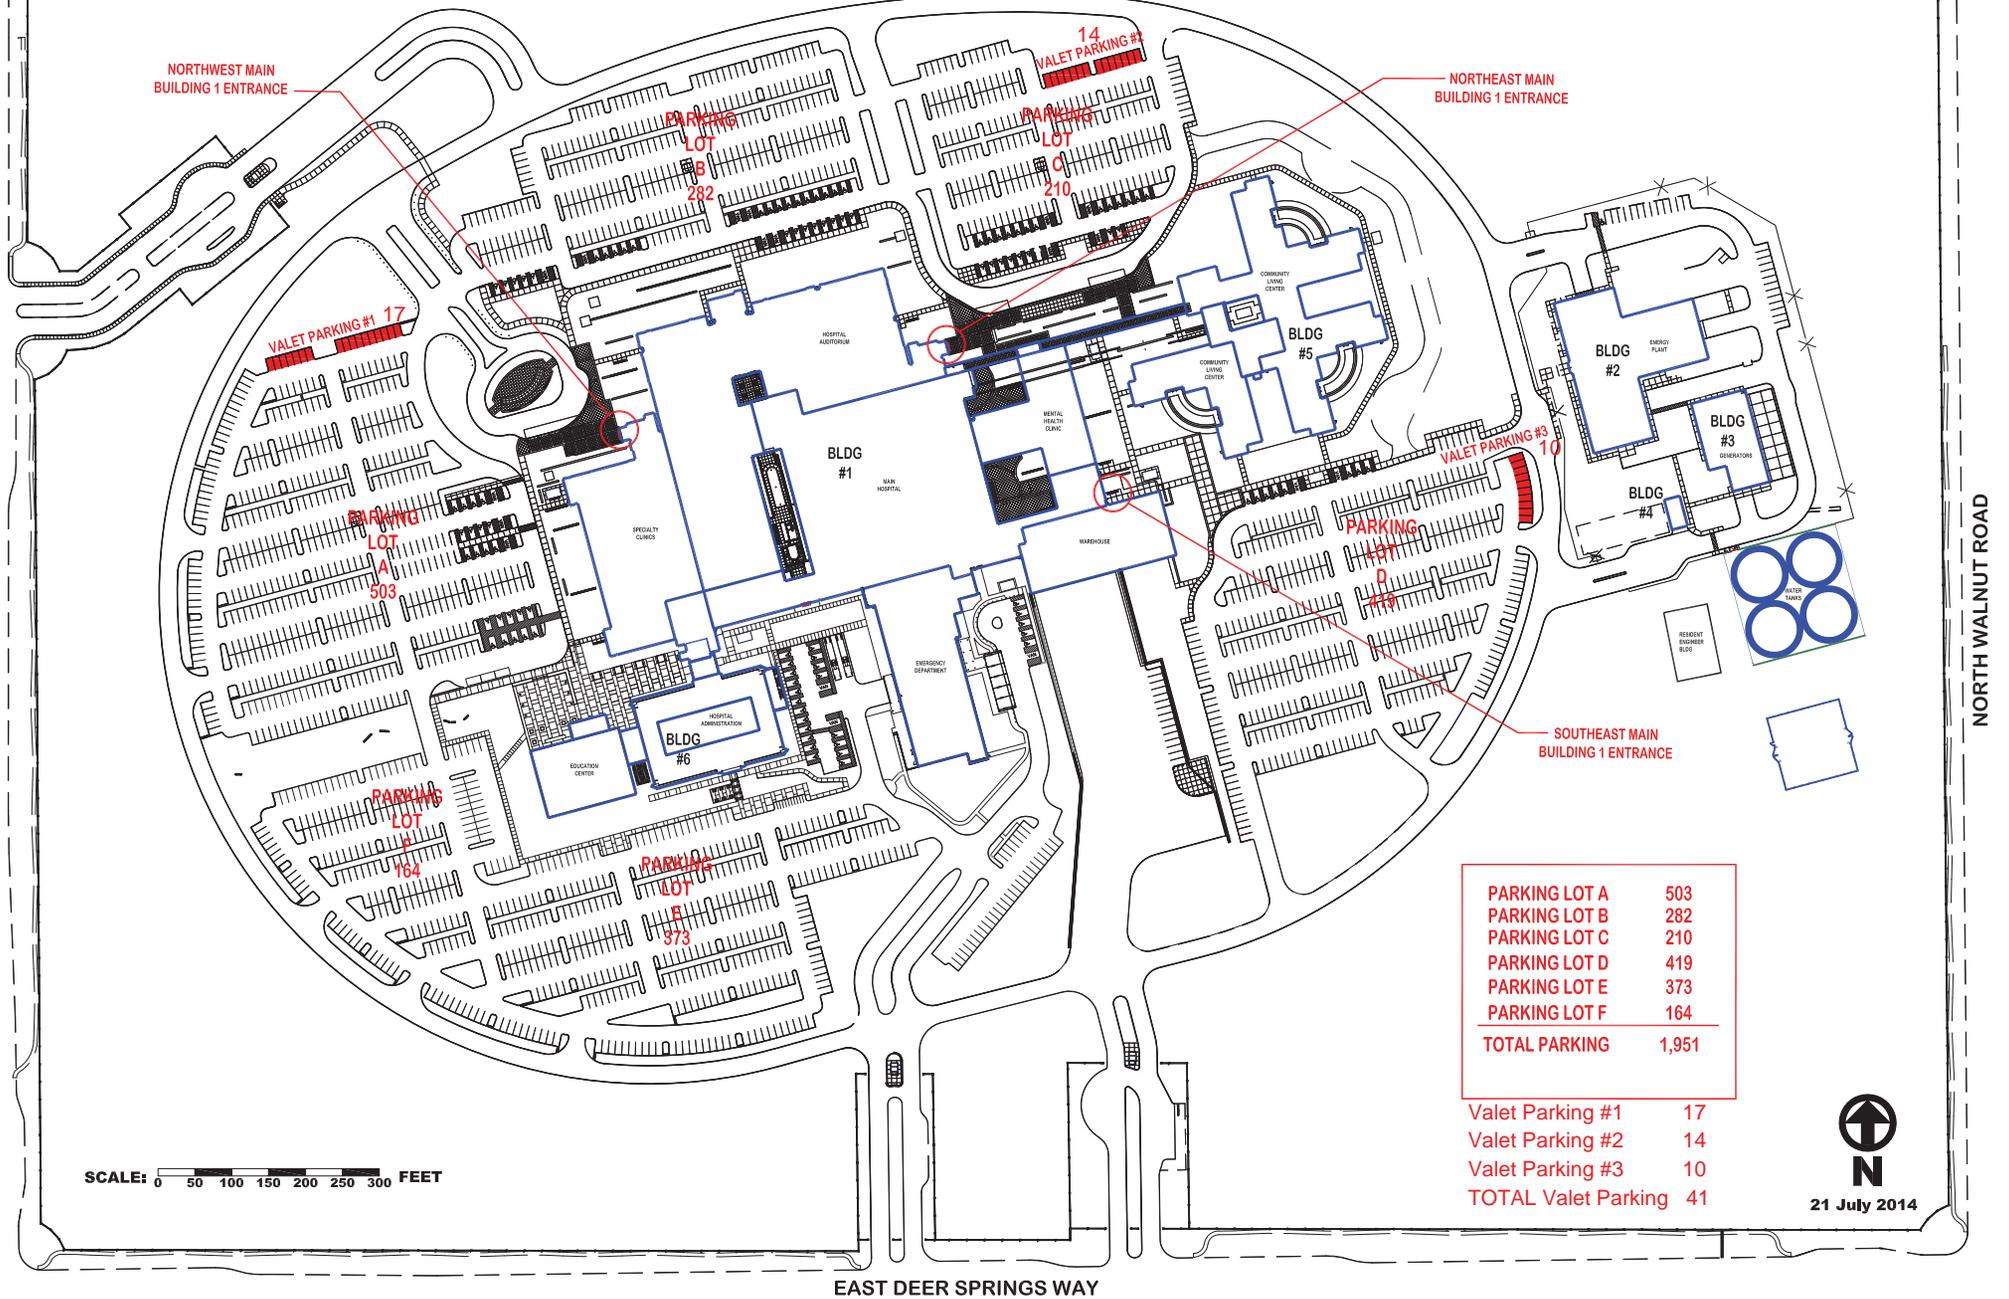

NORTH WALNUT ROAD

EAST DEER SPRINGS WAY

SCALE: 0 50 100 150 200 250 300 FEET

PARKING LOT A	503
PARKING LOT B	282
PARKING LOT C	210
PARKING LOT D	419
PARKING LOT E	373
PARKING LOT F	164
<b>TOTAL PARKING</b>	<b>1,951</b>

Valet Parking #1	17
Valet Parking #2	14
Valet Parking #3	10
<b>TOTAL Valet Parking</b>	<b>41</b>



21 July 2014