


DEPARTMENT OF VETERANS AFFAIRS
SHERIDAN VA HEALTHCARE SYSTEM
MEDICAL CENTER
1898 FORT ROAD
SHERIDAN, WYOMING 82801

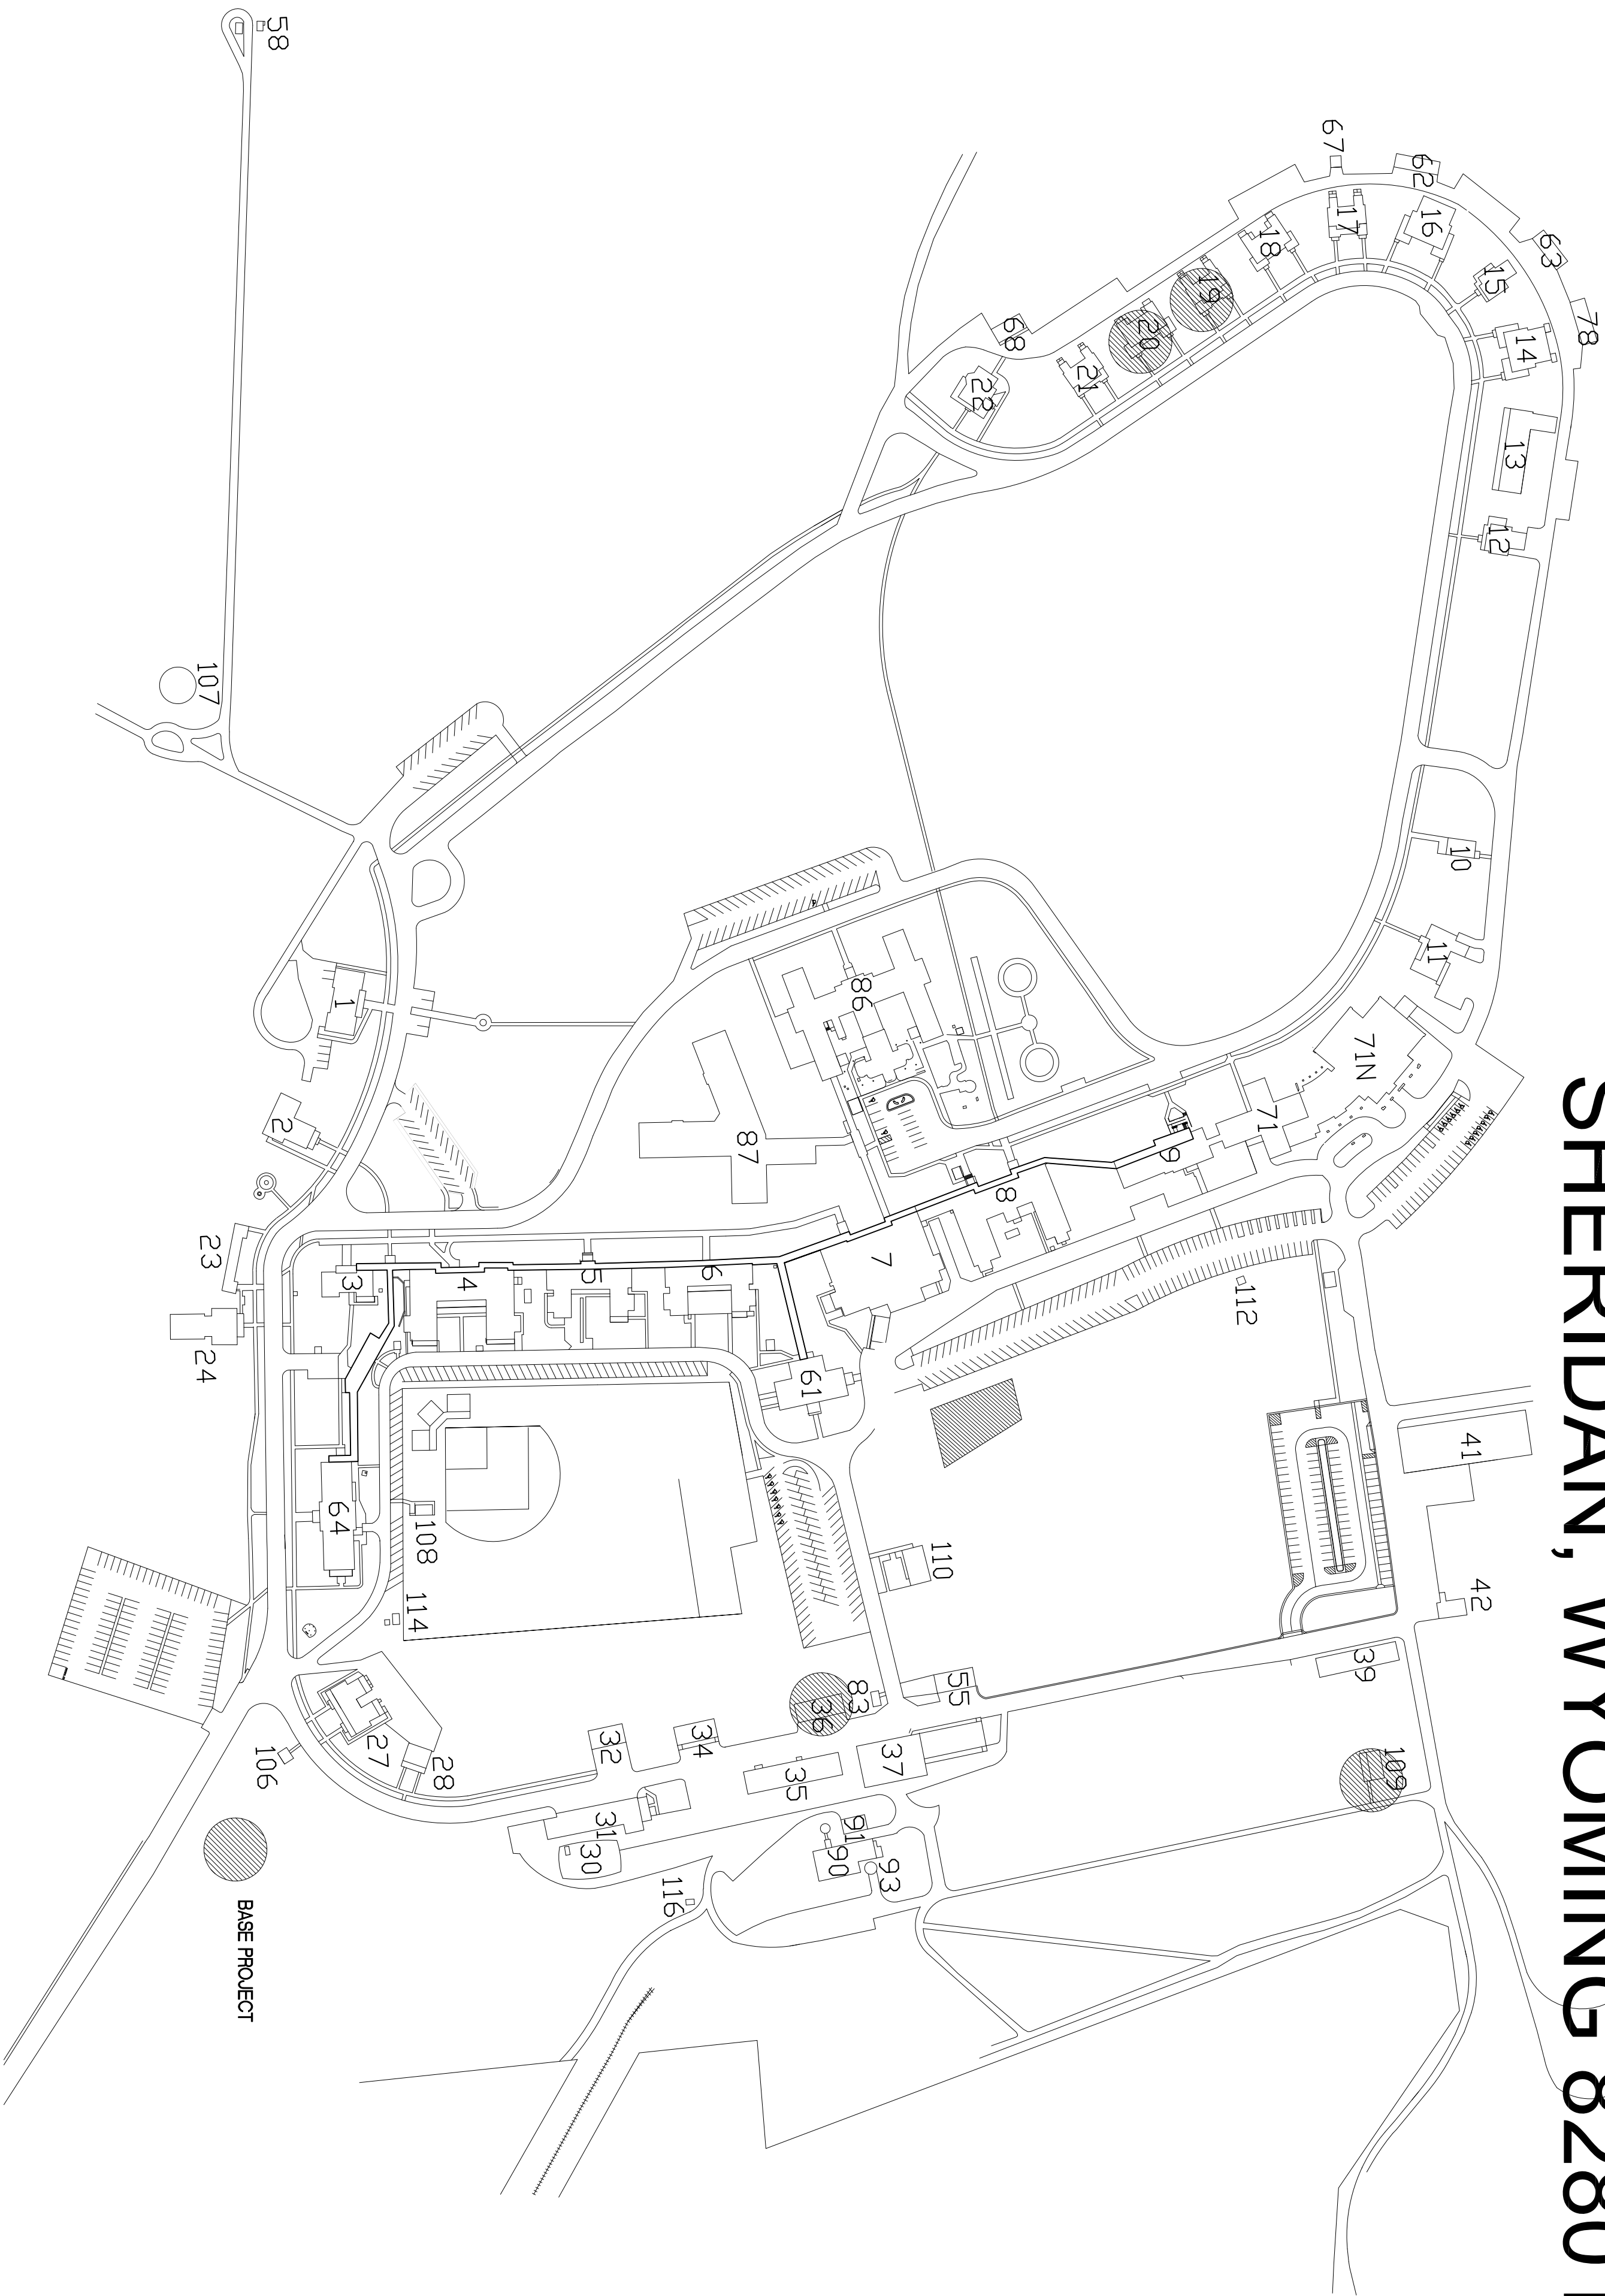

666-14-815S
FY14 EMERGENCY
STORM DAMAGE B19,
B20, B36, B109

- PLAN INDEX
- TS - TITLE SHEET
 - A1 - B19
 - A2 - B20
 - A3 - B36 & B109
 - D1 - ROOF DETAILS

Revisions	Initials	Date

CONSULTANTS:	ARCHITECT/ENGINEERS:

Drawing Title TITLE SHEET	Project Title SHERIDAN EMERGENCY STORM DAMAGE FY2014	Project Number 666-14-815S Building Number NA	Office of Facilities Management
Approved Supervisory General Engineer ROLLIE WELTY	Location SHERIDAN, WY	Drawing Number TS Dwg. 1 of 5	
	Date June 5, 2014	Checked WELTY	Drawn WFB

