



A vertical scale with six horizontal tick marks. The labels A, B, C, D, E, and F are positioned to the right of the scale, aligned with their respective tick marks from top to bottom.

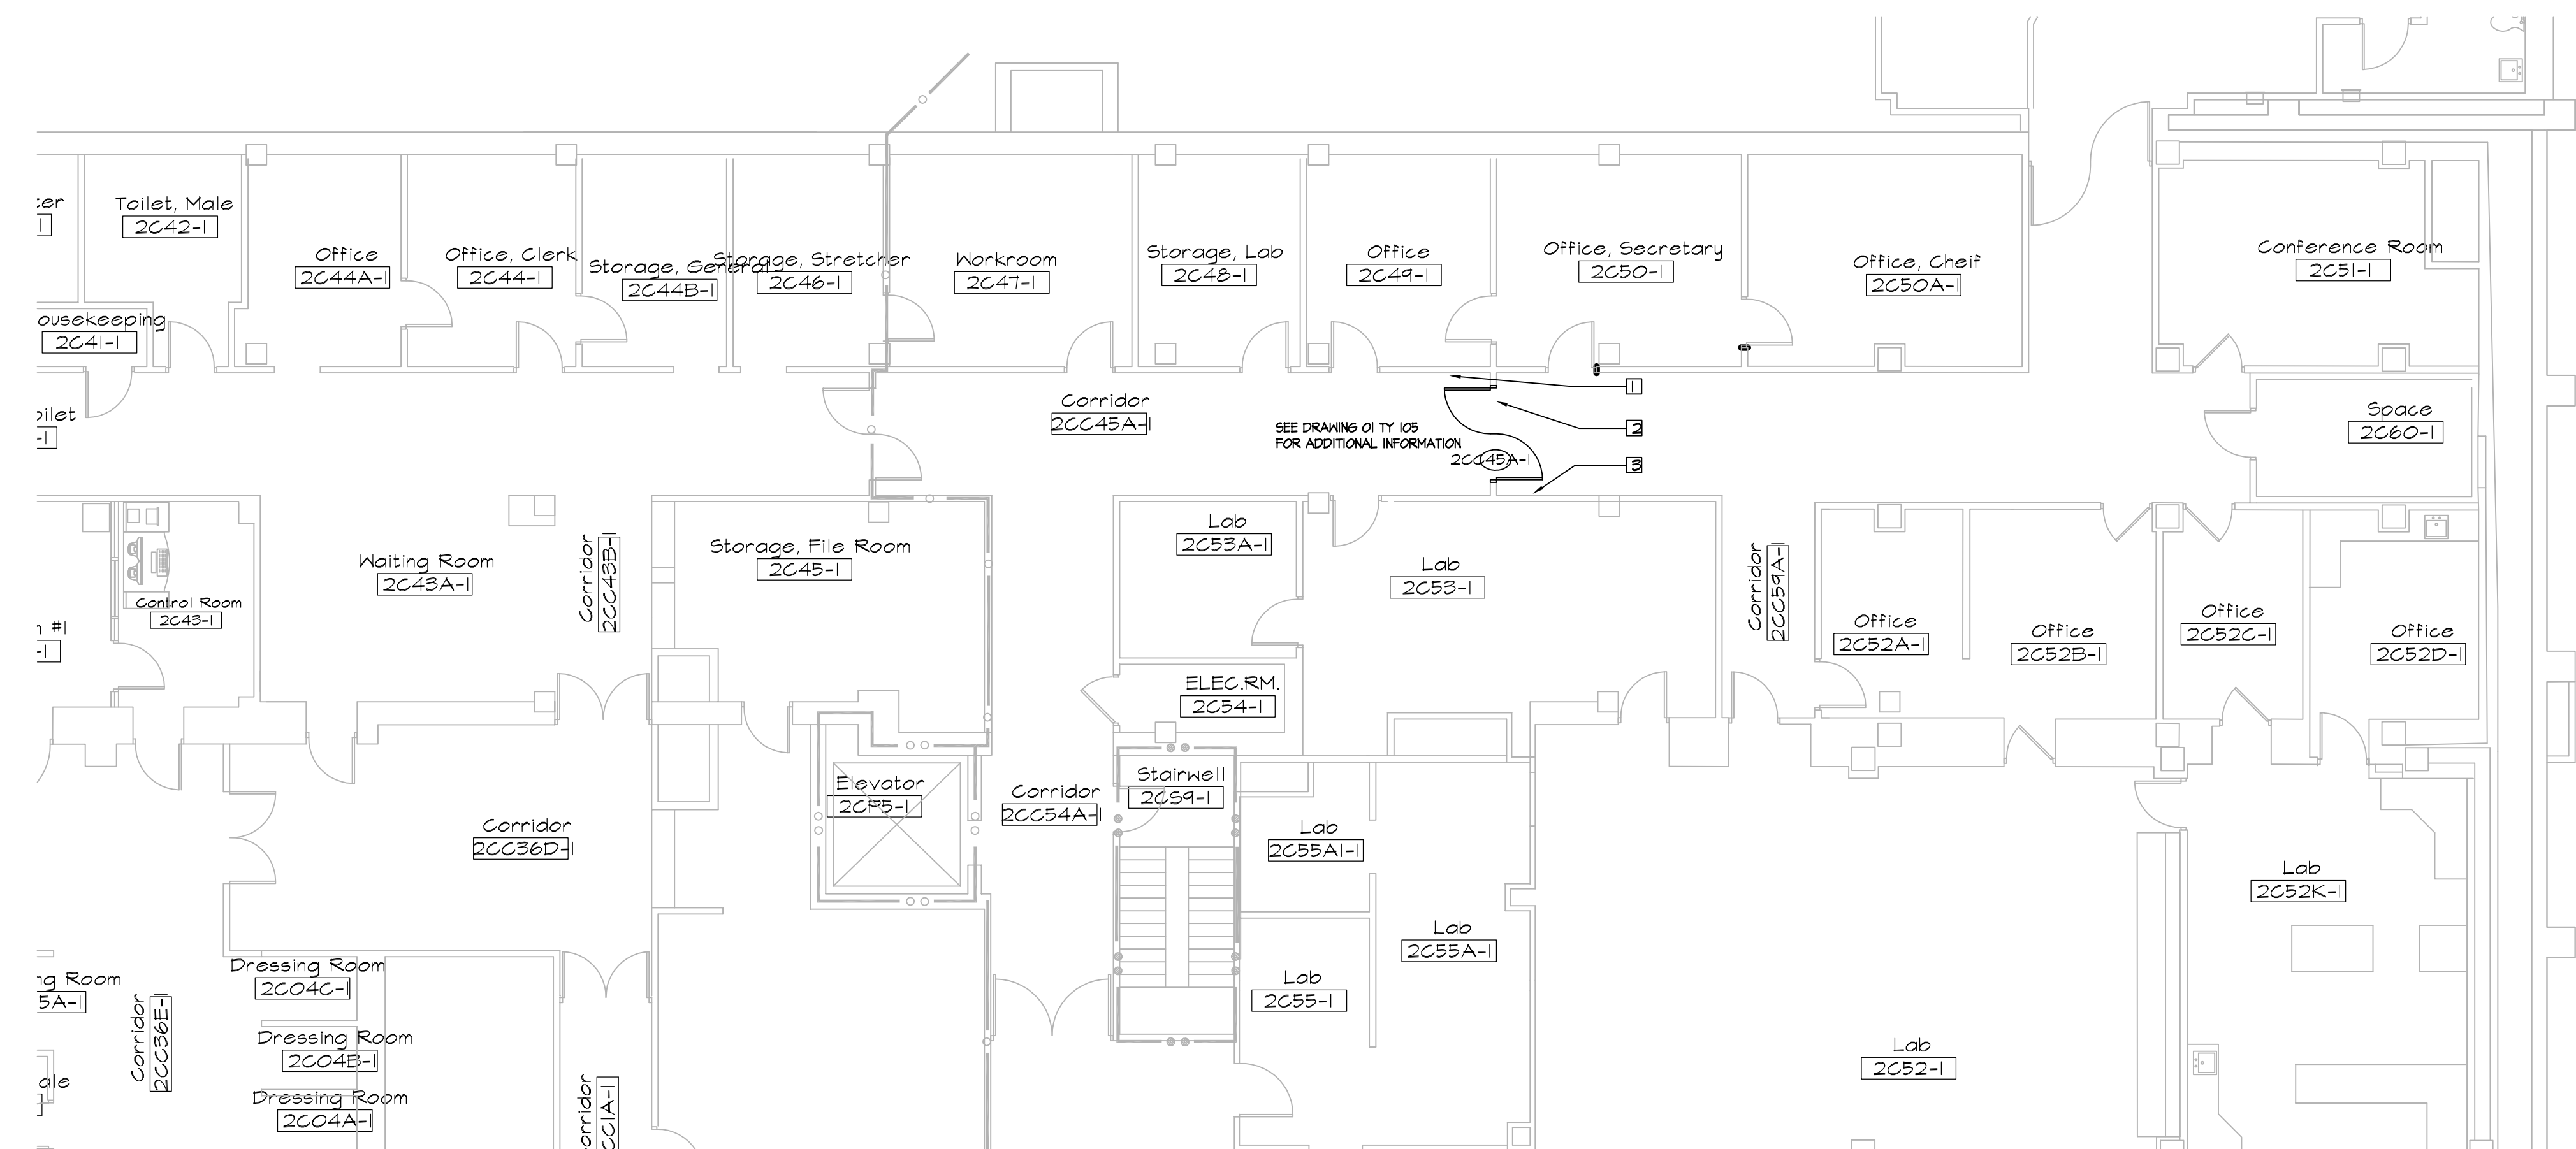

BUILDING 1C - SECOND FLOOR

SCALE: 1/8" = 1'-0"


PLAN KEYED NOTES	
Notes not Necessarily Used at Every Renovation Location	
1	MAGNETIC HOLD-OPEN
2	NEW DOUBLE DOORS AT EXISTING PARTITION OPENING IN CORRIDOR
3	MAGNETIC HOLD-OPEN

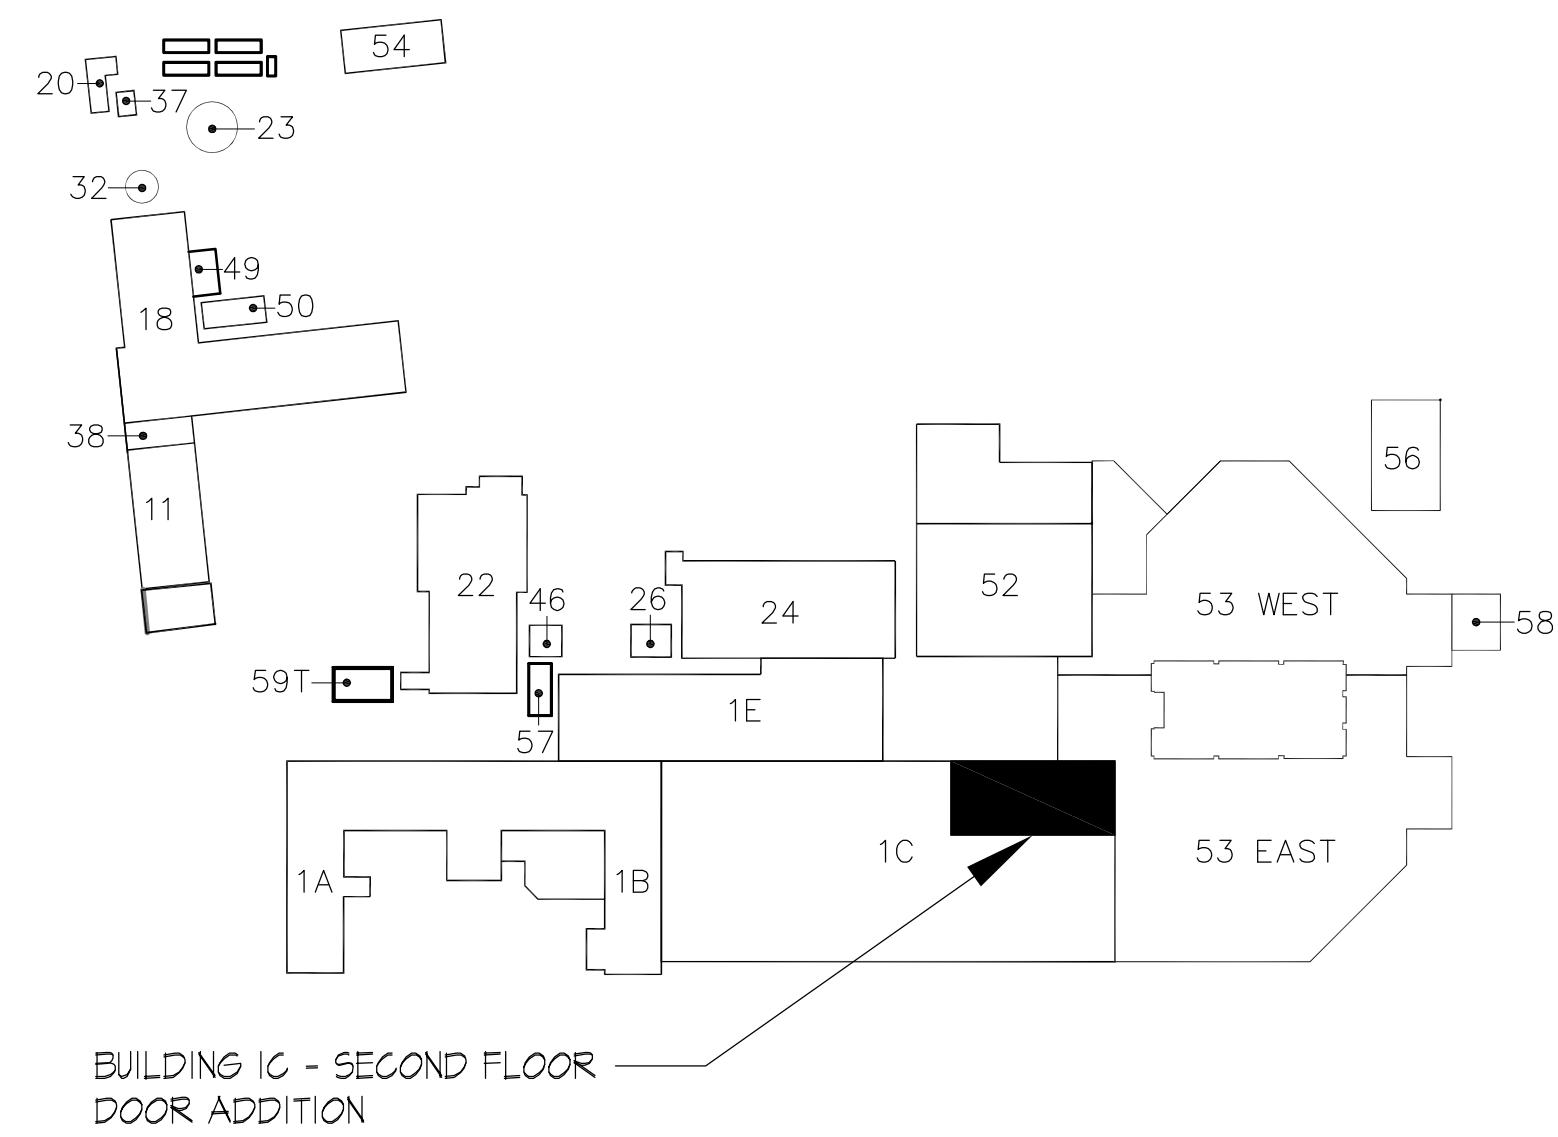

KEY PLAN

[illegible]

CONSULTANTS:

 **ENGINEERING
CONSULTANTS[®]**


Experience you can build on:

815 SUNNEN DRIVE, SUITE 104
ST. LOUIS, MISSOURI 63143
314.645.1132
FAX: 314.645.1173
www.kjww.com

STRUCTURAL | MECHANICAL | ELECTRICAL
TECHNOLOGY | MEDICAL EQUIPMENT SOLUTIONS

WILLIAM F. COE, P.E.
Missouri State Certificate of Authority #0262008802

ARCHITECTS/ENGINEERS:



303rd Engineering Group, LLC

A Service-Disabled Veteran-Owned Small Business

1935 ARSENAL STREET
ST. LOUIS, MO 63118
PHONE: (314) 664-3382
[HTTP://WWW.303ENGINEERING.COM](http://www.303ENGINEERING.COM)



Dept. of Veterans Affairs
Jack C. Montgomery
Medical Center
1011 Honor Height Drive
Muskogee, Oklahoma 74401

APPROVED: CHIEF VA POLICE
APPROVED:
APPROVED:
APPROVED:

APPROVED: President A.F.G.E. 2250
APPROVED:
APPROVED:
APPROVED:

APPROVED:Energy Engineer
APPROVED:Safety Manager
APPROVED:Infection Control Nurse
APPROVED:Industrial Hygienist

APPROVED	Medical Center Director
APPROVED	Associate Director
APPROVED	Chief of Staff
APPROVED	Chief of Engineering Service

Drawing Title:	BLDG 1C 2ND FLR AND DETAILS
Scale:	AS SHOWN
Building Number:	01

Project Title:		
REPLACE SURVEILLANCE SYSTEM		
Approved:	Checked By:	Drawn By:
TWC - JCMVAMC	CKF	WMW
Location:		
Jack C. Montgomery VA Medical Center - Muskogee, OK		

Date: MM - DD - YY
08 - 23 - 13

Project No.
623.12.105

Drawing No.
01 AE 101

Dwg. 02 of 122



Department of
Veterans Affairs