

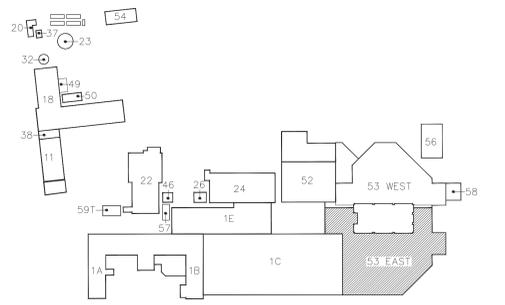


one eighth inch = one foot
 one quarter inch = one foot
 three eighths inch = one foot
 one half inch = one foot
 three quarters inch = one foot
 one inch = one foot
 one and one half inches = one foot
 three inches = one foot
 six inches = one foot

A
B
C
D
E
F

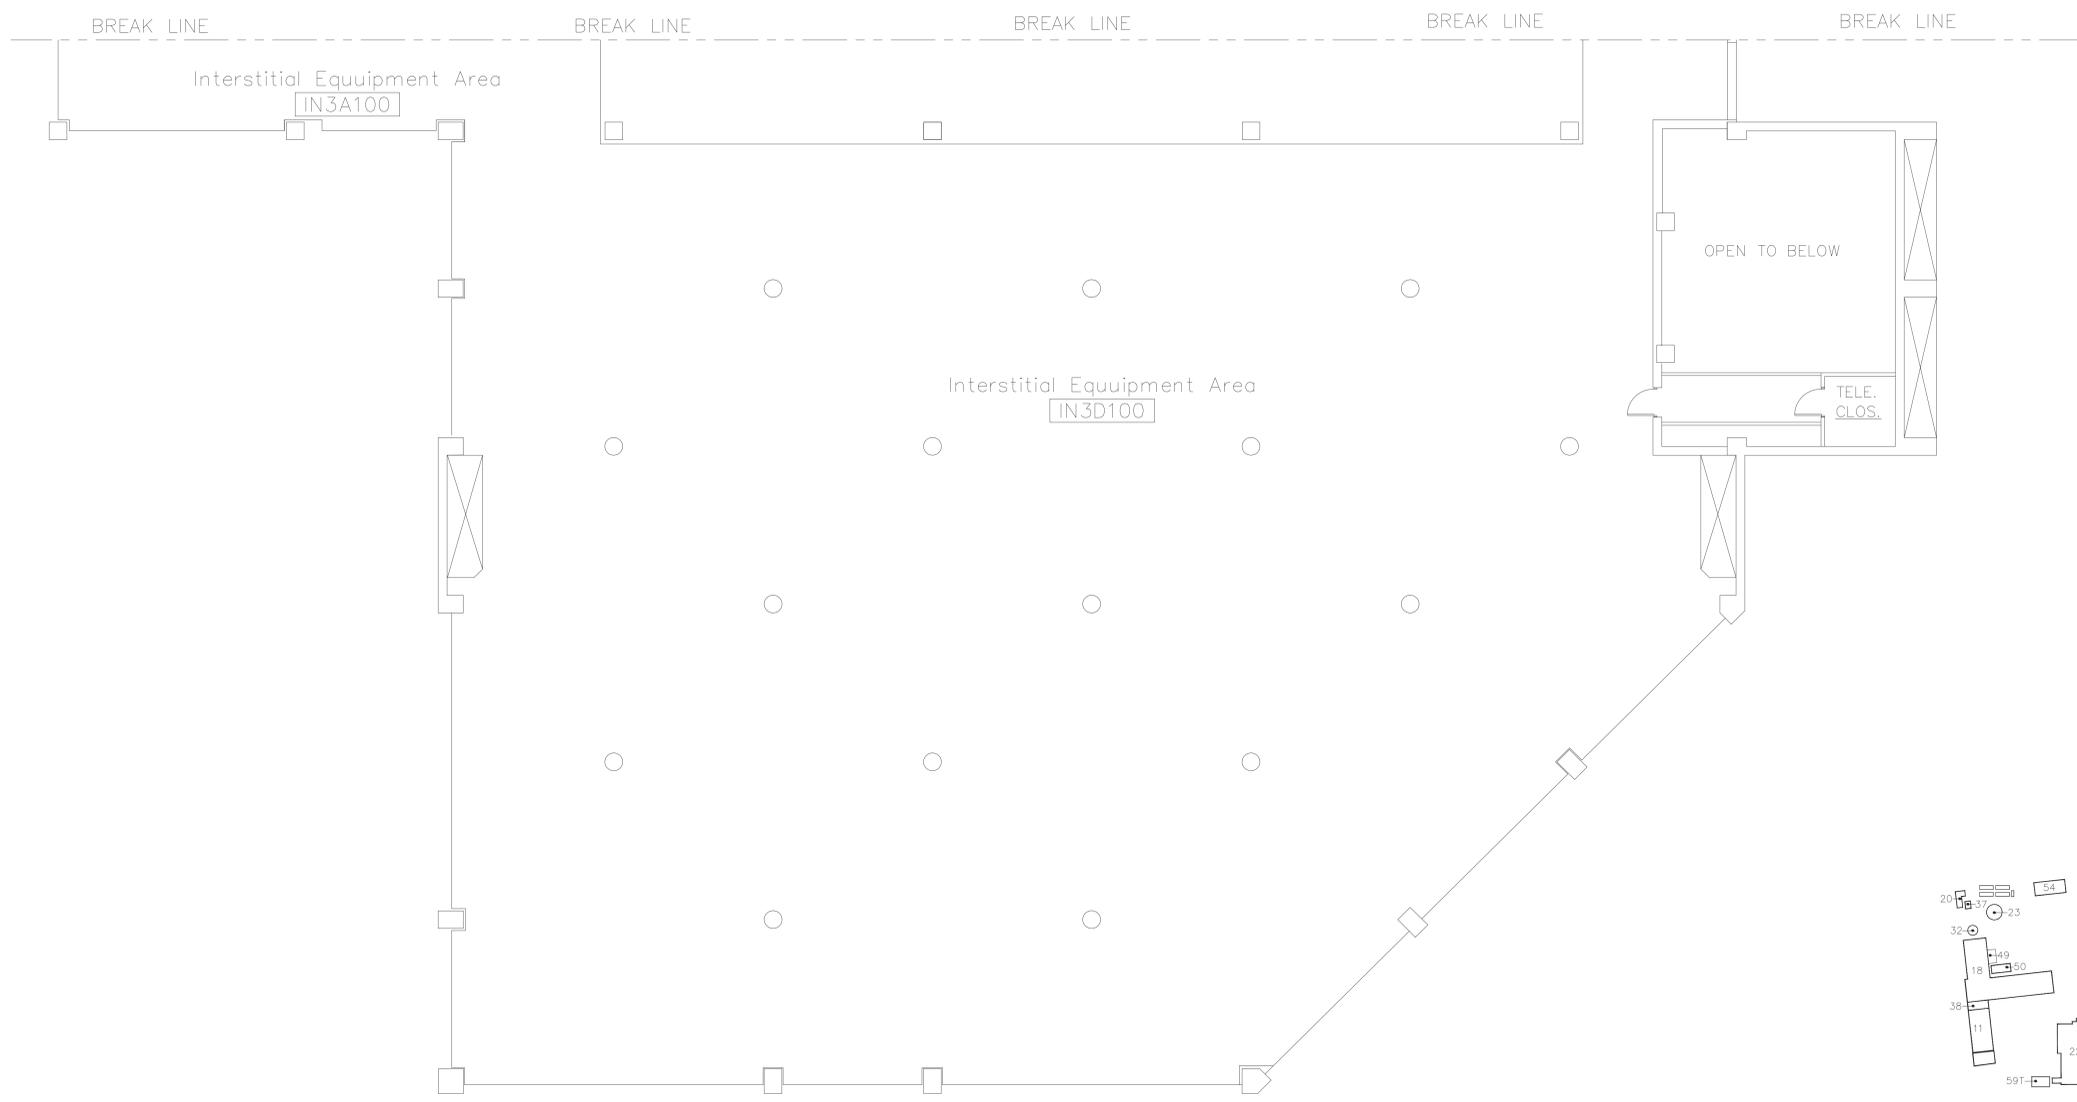

NO WORK ON THIS SHEET
THIRD FLOOR - INTERSTITIAL - EAST
 SCALE: 1/8" = 1'-0"

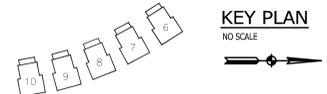


ISSUED FOR CONSTRUCTION

Revisions No. Description Date	CONSULTANTS: K J ENGINEERING CONSULTANTS 870 SUMNER DRIVE, SUITE 104 21102101, MUSKOGEE, OK 74401 581-691-1111 581-691-1173 WWW.KJENR.COM		ARCHITECTS/ENGINEERS: 303rd Engineering Group, LLC Service-Disabled Veteran-Owned Small Business 1925 AIRBORNE STREET ST. LOUIS, MO 63118 PHONE: (314) 564-3282 HTTP://WWW.303ENGINEERING.COM		Dept. of Veterans Affairs Jack C. Montgomery Medical Center 1011 Honor Height Drive Muskogee, Oklahoma 74401		APPROVED:	APPROVED: President AF.GE. 2250	APPROVED: Energy Engineer	APPROVED: Medical Center Director	Drawing Title: THIRD FLOOR - INTERSTITIAL - EAST	Project Title: REPLACE SURVEILLANCE SYSTEM	Date: 08.23.13	
							APPROVED:	APPROVED:	APPROVED: Safety Manager	APPROVED: Associate Director	Scale: AS SHOWN	Approved: TWC - JCMVAMC Checked By: DAVLAR Drawn By: KEIEVE	Project No. 623.12.105	
							APPROVED:	APPROVED:	APPROVED: Infection Control Nurse	APPROVED: Chief of Staff	Building Number: 53	Location: Jack C. Montgomery VA Medical Center - Muskogee, OK	Drawing No. 53 DTY108 Dwg. 90 of 122	
							APPROVED:	APPROVED:	APPROVED: Industrial Hygienist	APPROVED: Chief of Engineering Service				



1 2 3 4 5 6 7 8 9

three inches = one foot
 one and one half inches = one foot
 one inch = one foot
 three quarters inch = one foot
 one half inch = one foot
 three eighths inch = one foot
 one quarter inch = one foot
 one eighth inch = one foot

A
 B
 C
 D
 E
 F

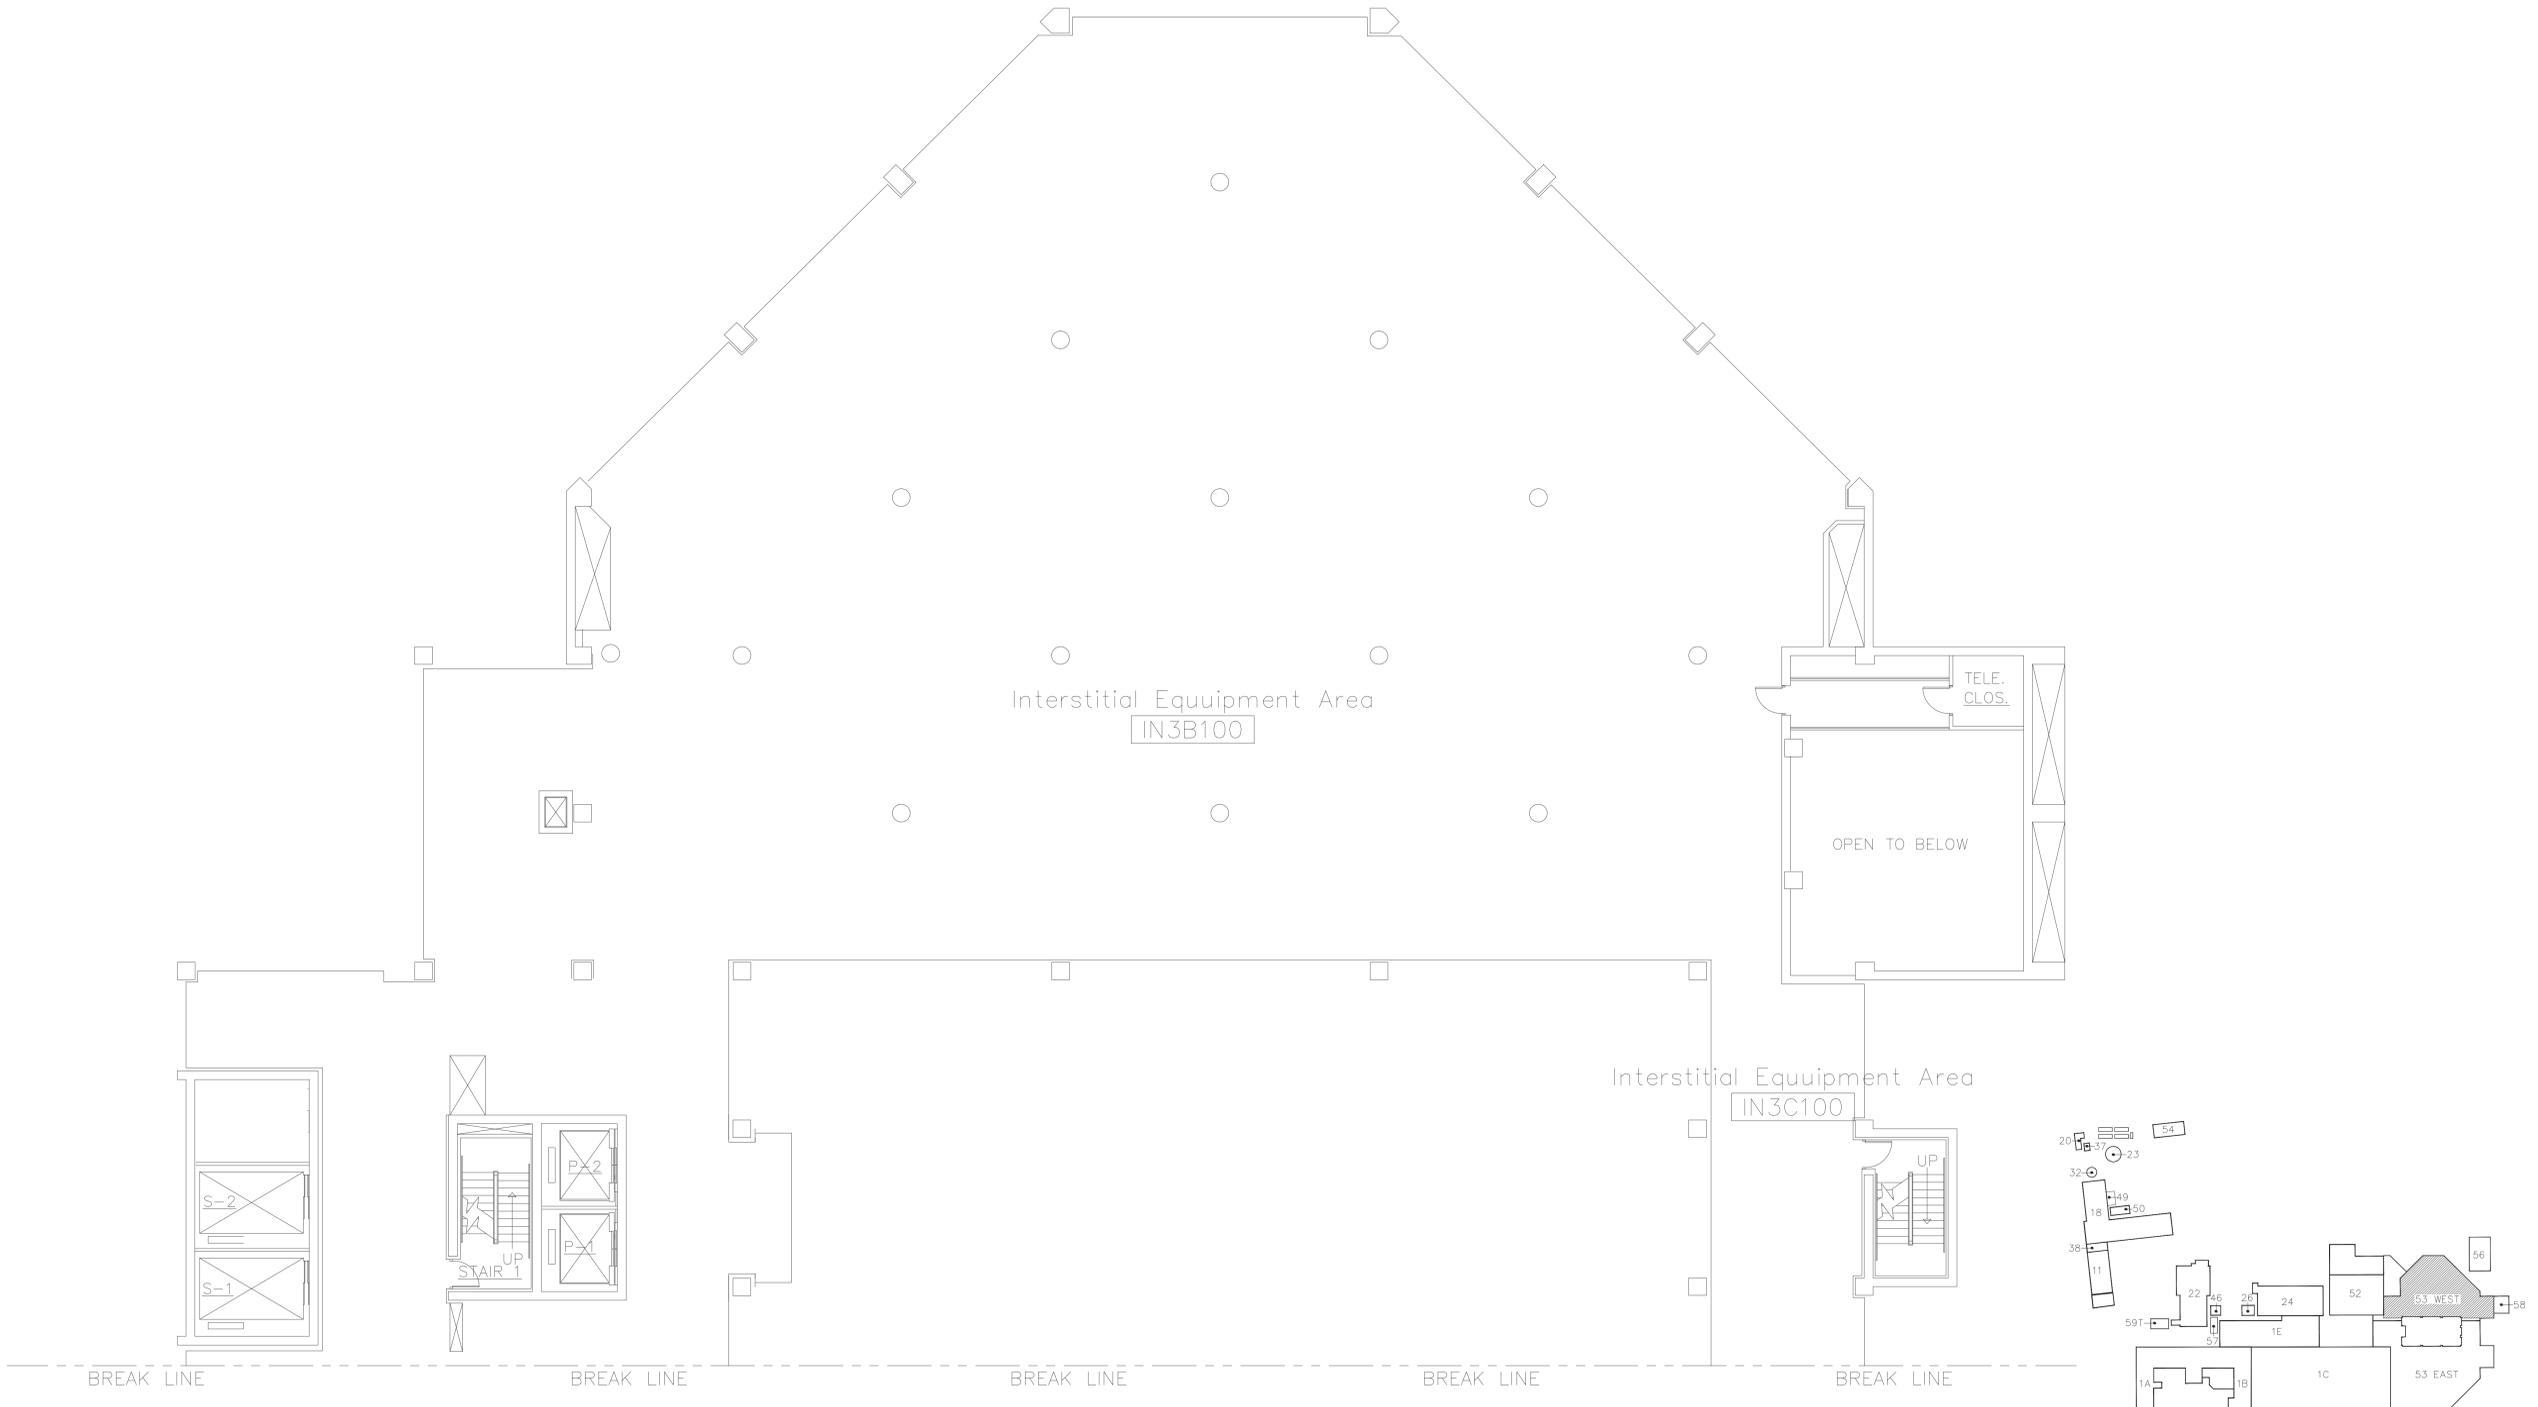

NO WORK ON THIS SHEET
THIRD FLOOR - INTERSTITIAL - WEST
 SCALE: 1/8" = 1'-0"

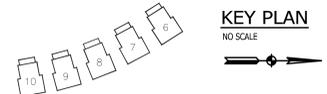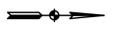

ISSUED FOR CONSTRUCTION

No.	Description	Date

CONSULTANTS:

KJ ENGINEERING CONSULTANTS
 Experience you can build on.
 875 SUMNER DRIVE, SUITE 104
 2110201, MUSKOGEE, OK 74401
 205-233-1234
 FAX: 205-233-1173
 WWW.KJENR.COM
 STRUCTURAL | MECHANICAL | ELECTRICAL
 TECHNOLOGY | MEDICAL EQUIPMENT SOLUTIONS

ARCHITECTS/ENGINEERS:

303rd Engineering Group, LLC
 Service-Disabled Veteran-Owned Small Business
 1925 AIRBORNE STREET
 87. LOUIS MO. 63118
 PHONE: (314) 564-3282
 HTTP://WWW.303ENGINEERING.COM

Dept. of Veterans Affairs
 Jack C. Montgomery
 Medical Center
 1011 Honor Height Drive
 Muskogee, Oklahoma 74401

APPROVED: _____
 APPROVED: _____
 APPROVED: _____
 APPROVED: _____

APPROVED: President AF.GE. 2250
 APPROVED: Safety Manager
 APPROVED: Infection Control Nurse
 APPROVED: Industrial Hygienist

APPROVED: Energy Engineer
 APPROVED: Associate Director
 APPROVED: Chief of Staff
 APPROVED: Chief of Engineering Service

APPROVED: Medical Center Director
 APPROVED: Chief of Staff
 APPROVED: Chief of Engineering Service

Drawing Title:
THIRD FLOOR - INTERSTITIAL - WEST
Scale:
AS SHOWN
Building Number:
53

Project Title:
REPLACE SURVEILLANCE SYSTEM
Approved: TWC - JCMVAMC
Checked By: DAVLAR
Drawn By: KEIEVE
Location: Jack C. Montgomery VA Medical Center - Muskogee, OK



Date: 08.23.13
Project No.: 623.12.105
Drawing No.: 53 DTY109
 Dwg. 91 of 122

Department of Veterans Affairs

GENERAL NOTES

1. AFTER DEMOLITION OF DEFINED DEVICES, OTHER EXISTING DEVICES MAY REMAIN OPERATIONAL ON THE SEVERAL CONTROL PANELS. CONFIGURATION OF DEMOLISHED DEVICES SHALL BE REMOVED FROM THE CONTROL PANELS WHICH REMAIN OPERATIONAL.
2. DEMOLISHED CABLES SHALL BE REMOVED BACK TO THEIR SOURCE.
3. ALL REMOVED DEVICES, LESS CABLING, SHALL BE RETURNED TO THE OWNER.

three inches = one foot
 one and one half inches = one foot
 one inch = one foot
 three quarters inch = one foot
 one half inch = one foot
 three eighths inch = one foot
 one quarter inch = one foot
 one eighth inch = one foot

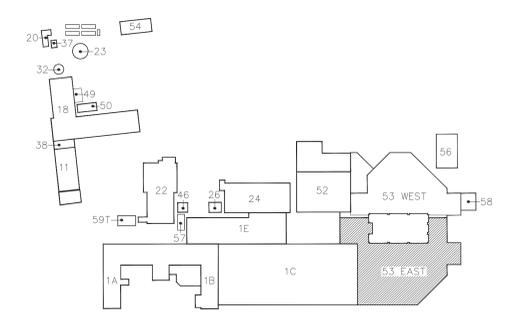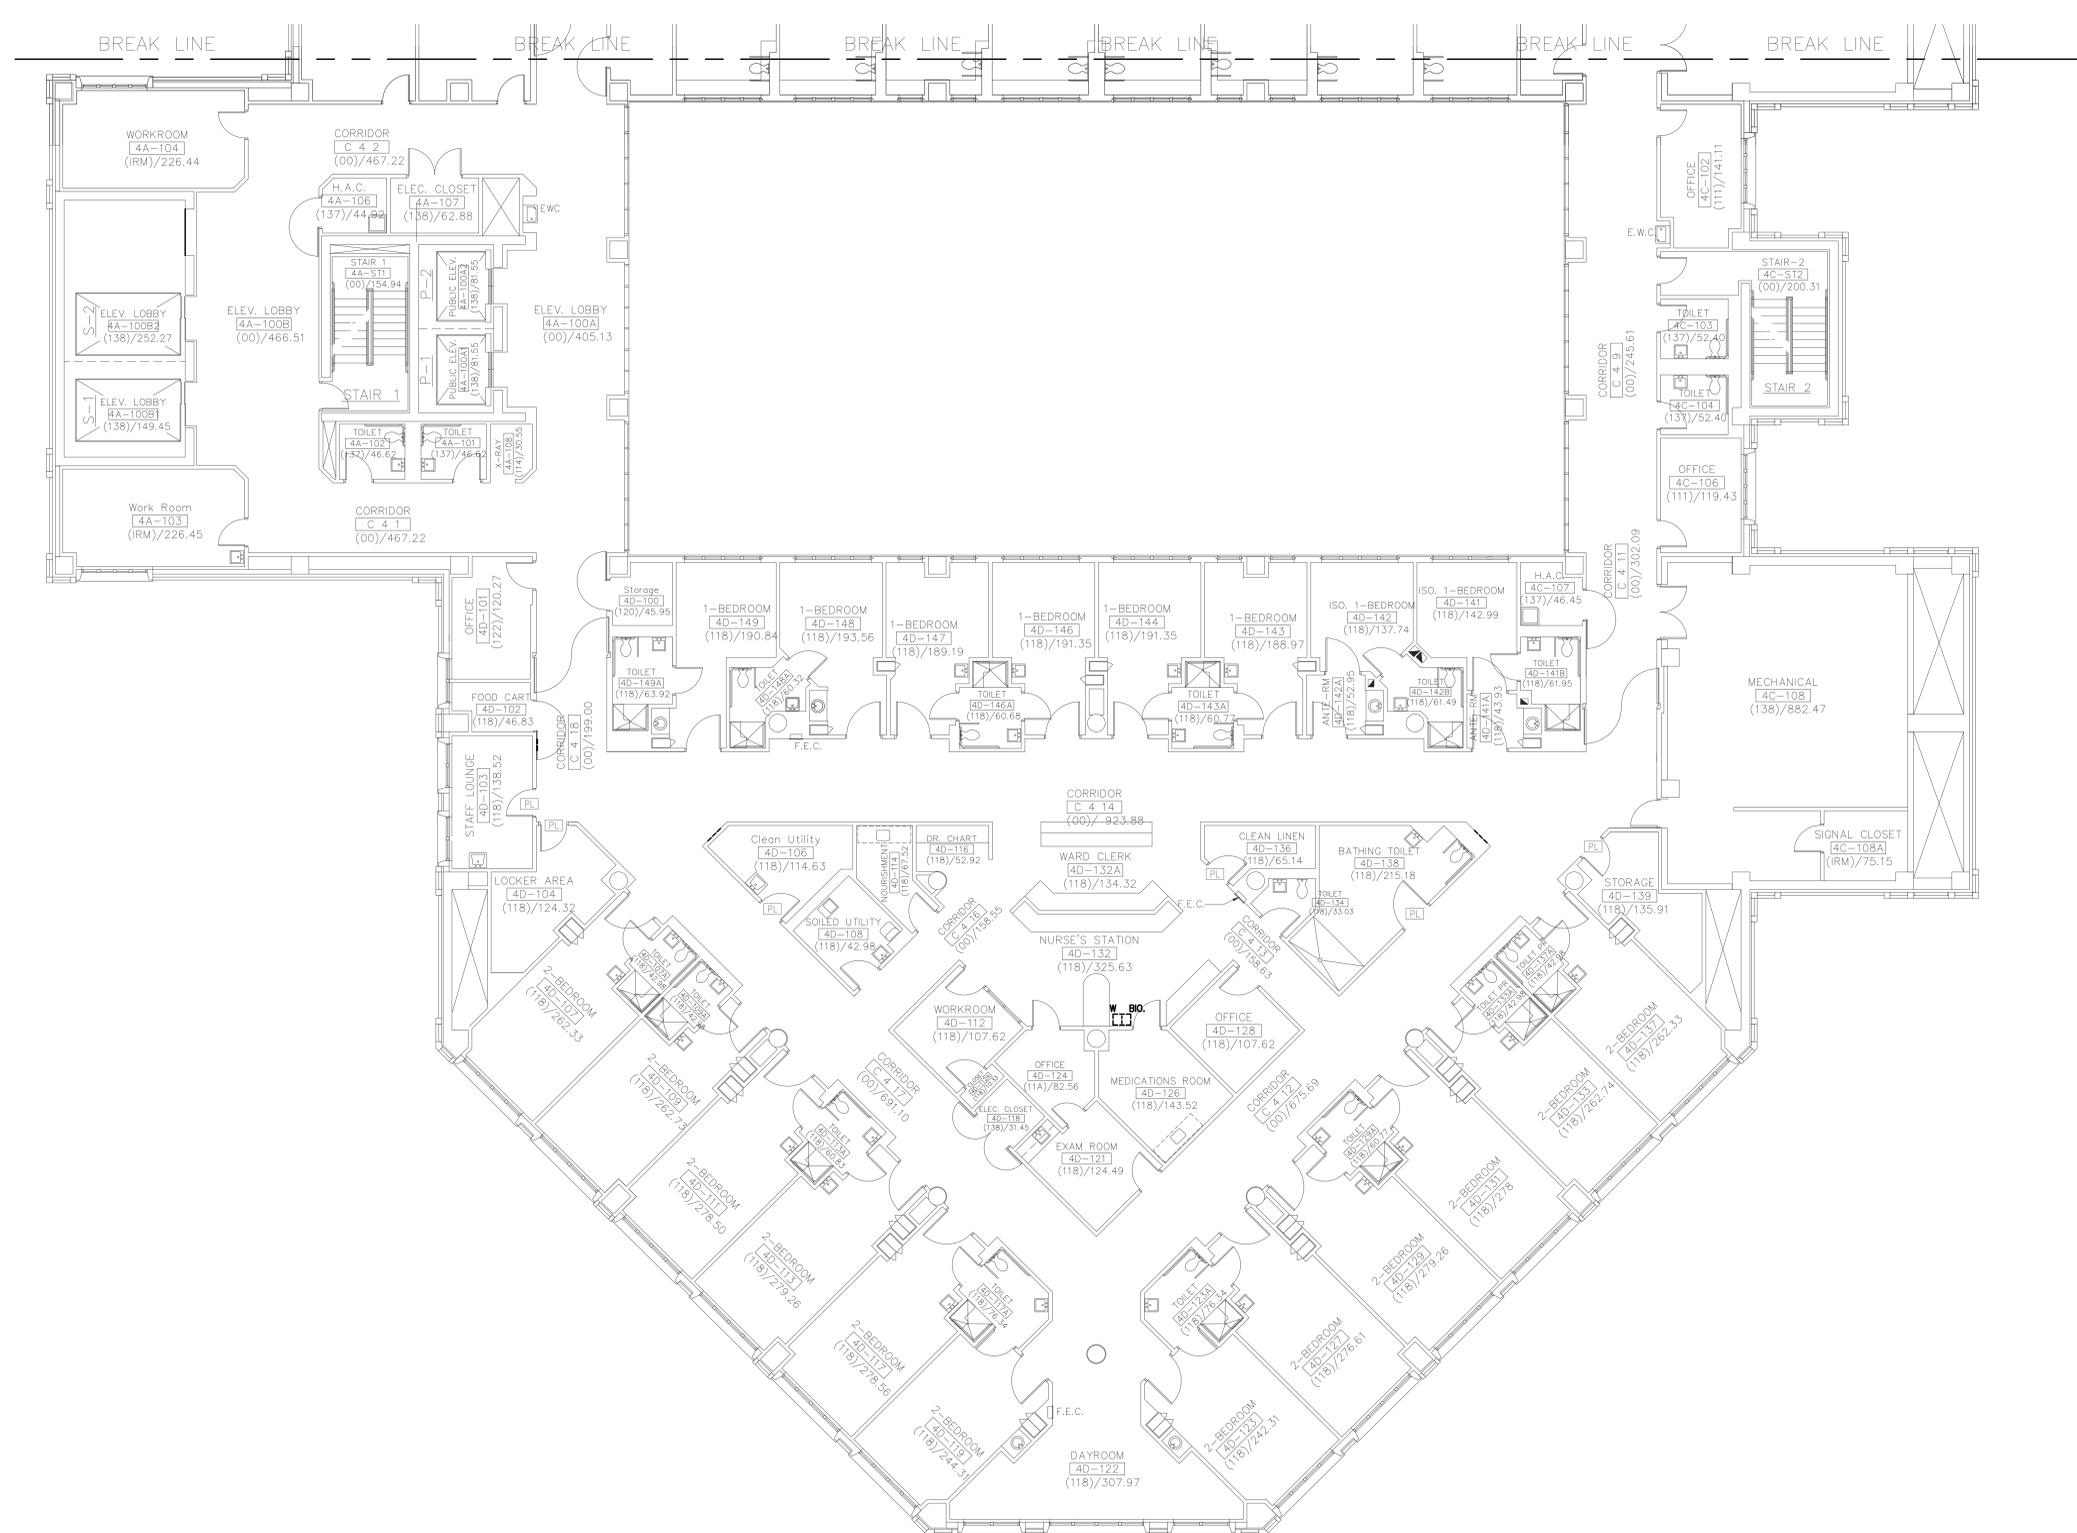

FOURTH FLOOR - EAST - DEMOLITION
 SCALE: 3/8" = 1'-0"

KEY PLAN
 NO SCALE

No.	Description	Date

CONSULTANTS:

KJ ENGINEERING CONSULTANTS
 Experience you can build on
 870 SUNDEN DRIVE, SUITE 104
 SUITE 104, MUSKOGEE, OKLAHOMA 74401
 581-222-2222
 FAX: 581-222-1173
 WWW.KJCONS.COM

STRUCTURAL | MECHANICAL | ELECTRICAL TECHNOLOGY | MEDICAL EQUIPMENT SOLUTIONS

ARCHITECTS/ENGINEERS:

303rd Engineering Group, LLC
 Service-Disabled Veteran-Owned Small Business
 1925 ARDENNA STREET
 ST. LOUIS, MO 63118
 PHONE: (314) 566-3282
 HTTP://WWW.303ENGINEERING.COM

Dept. of Veterans Affairs
 Jack C. Montgomery
 Medical Center
 1011 Honor Height Drive
 Muskogee, Oklahoma 74401

APPROVED:	APPROVED: President AF.G.E. 2250
APPROVED:	APPROVED: Safety Manager
APPROVED:	APPROVED: Infection Control Nurse
APPROVED:	APPROVED: Industrial Hygienist

APPROVED: Energy Engineer	APPROVED: Medical Center Director
APPROVED: Associate Director	APPROVED: Chief of Staff
APPROVED: Chief of Engineering Service	

Drawing Title:	FOURTH FLOOR - EAST - DEMOLITION
Scale:	AS SHOWN
Building Number:	53

Project Title:	REPLACE SURVEILLANCE SYSTEM
Approved:	TWC - JCMVAMC
Checked By:	DAVLAR
Drawn By:	KEIEVE
Location:	Jack C. Montgomery VA Medical Center - Muskogee, OK

Date:	08.23.13
Project No.:	623.12.105
Drawing No.:	53 DTY110
Dwg.:	92 of 122



ISSUED FOR CONSTRUCTION

Department of Veterans Affairs

GENERAL NOTES

1. AFTER DEMOLITION OF DEFINED DEVICES, OTHER EXISTING DEVICES MAY REMAIN OPERATIONAL ON THE SEVERAL CONTROL PANELS. CONFIGURATION OF DEMOLISHED DEVICES SHALL BE REMOVED FROM THE CONTROL PANELS WHICH REMAIN OPERATIONAL.
2. DEMOLISHED CABLES SHALL BE REMOVED BACK TO THEIR SOURCE.
3. ALL REMOVED DEVICES, LESS CABLING, SHALL BE RETURNED TO THE OWNER.

three inches = one foot
 one and one half inches = one foot
 one inch = one foot
 three quarters inch = one foot
 one half inch = one foot
 three eighths inch = one foot
 one quarter inch = one foot
 one eighth inch = one foot

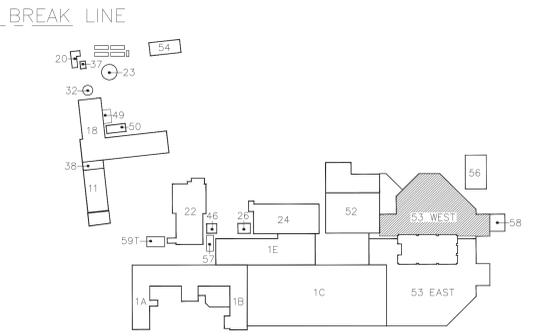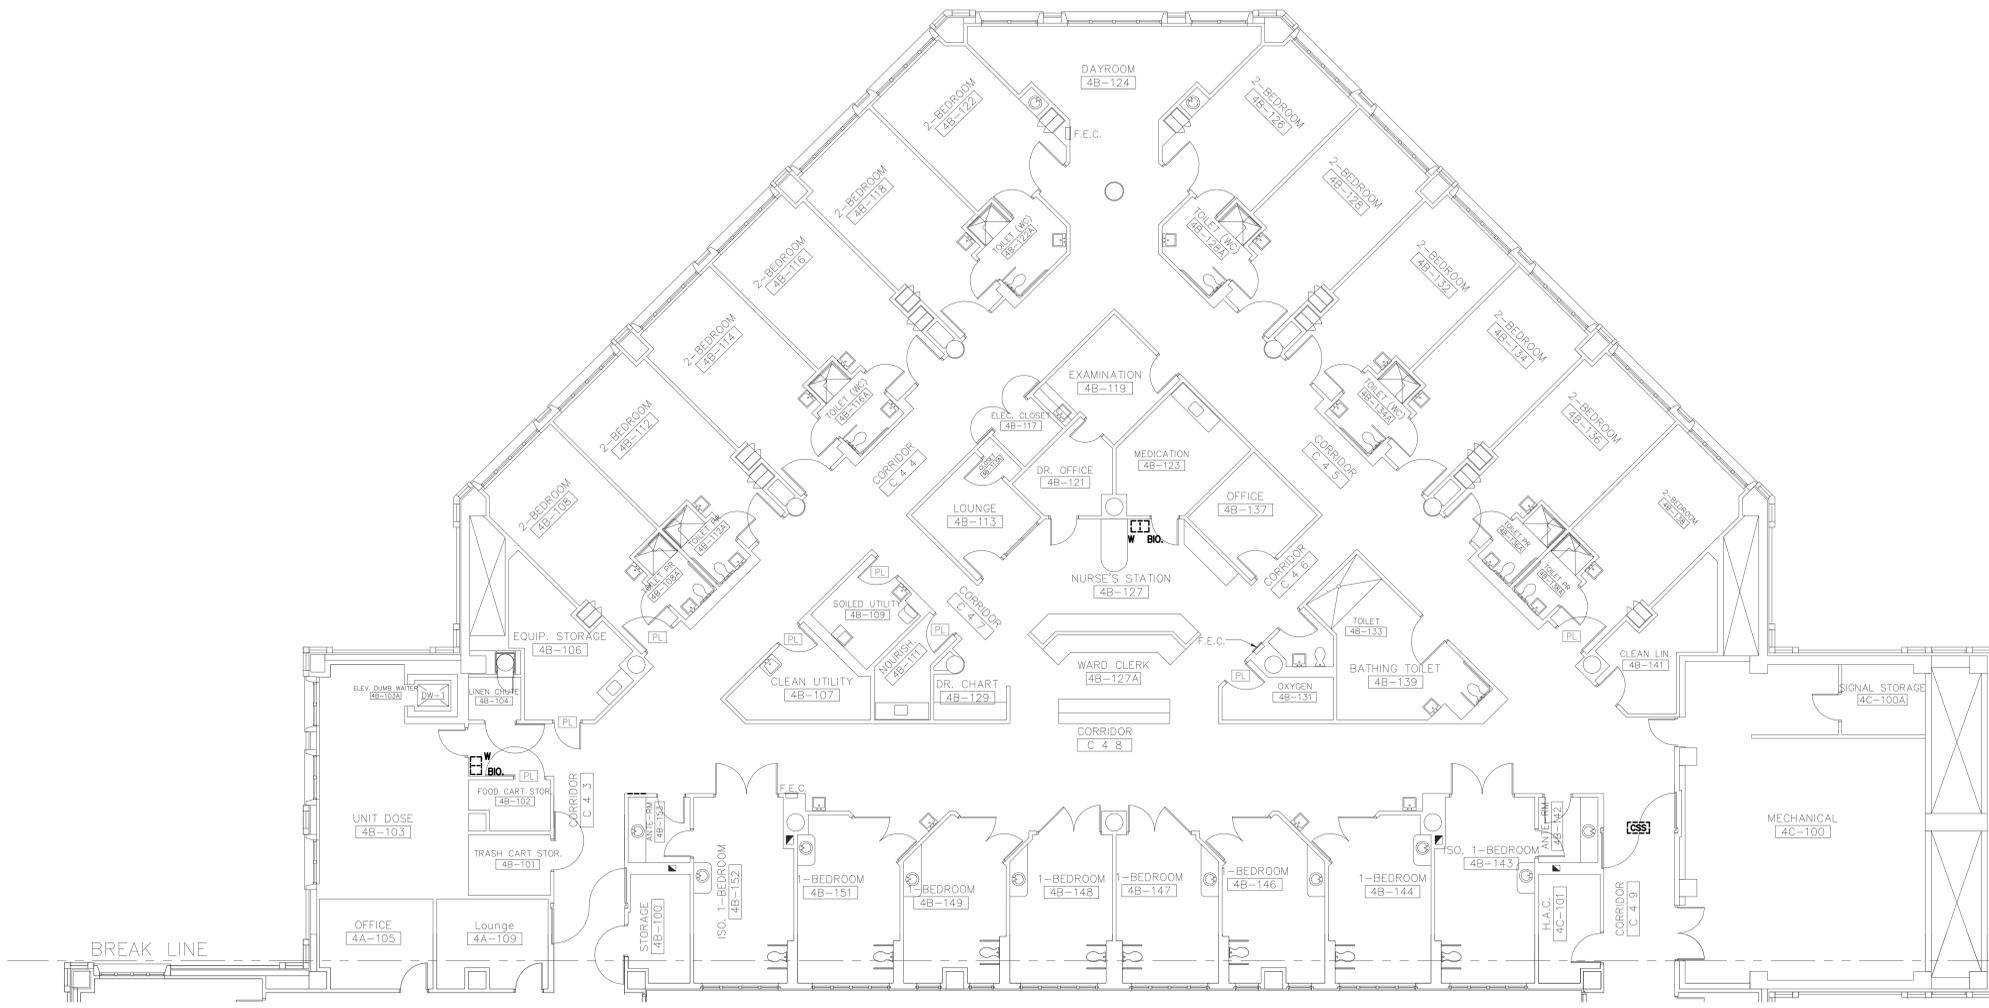

FOURTH FLOOR - WEST - DEMOLITION
 SCALE: 1/8" = 1'-0"

KEY PLAN
 NO SCALE

No.	Description	Date

CONSULTANTS:

KJ ENGINEERING CONSULTANTS
 Experience you can build on
 870 SUMNER DRIVE, SUITE 104
 2110210, MISSISSAUGA, ONTARIO
 905-276-1122
 FAX: 905-276-1173
 WWW.KJENR.COM

STRUCTURAL | MECHANICAL | ELECTRICAL TECHNOLOGY | MEDICAL EQUIPMENT SOLUTIONS

ARCHITECTS/ENGINEERS:

303rd Engineering Group, LLC
 Service-Disabled Veteran-Owned Small Business
 1925 ARDENNA STREET
 ST. LOUIS, MO 63118
 PHONE: (314) 566-3282
 HTTP://WWW.303ENGINEERING.COM

Dept. of Veterans Affairs
 Jack C. Montgomery
 Medical Center
 1011 Honor Height Drive
 Muskogee, Oklahoma 74401

APPROVED: _____

APPROVED: _____

APPROVED: President AF.GE. 2250

APPROVED: Energy Engineer

APPROVED: Medical Center Director

Drawing Title:
FOURTH FLOOR - WEST - DEMOLITION

Scale:
AS SHOWN

Building Number:
53

Project Title:
REPLACE SURVEILLANCE SYSTEM

Approved: **TWC - JCMVAMC** | Checked By: **DAVLAR** | Drawn By: **KEIEVE**

Location:
Jack C. Montgomery VA Medical Center - Muskogee, OK

Date: 08.23.13



Project No. 623.12.105

Drawing No. **53 DTY111**
 Dwg. 93 of 122




three inches = one foot
 one and one half inches = one foot
 one inch = one foot
 three quarters inch = one foot
 one half inch = one foot
 three eighths inch = one foot
 one quarter inch = one foot
 one eighth inch = one foot

A
 B
 C
 D
 E
 F

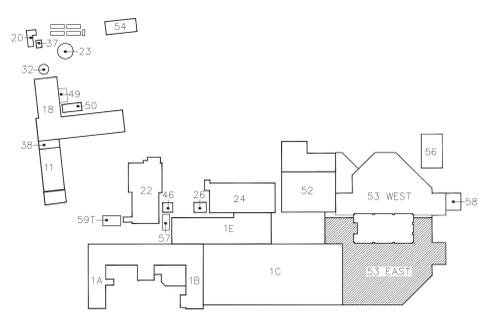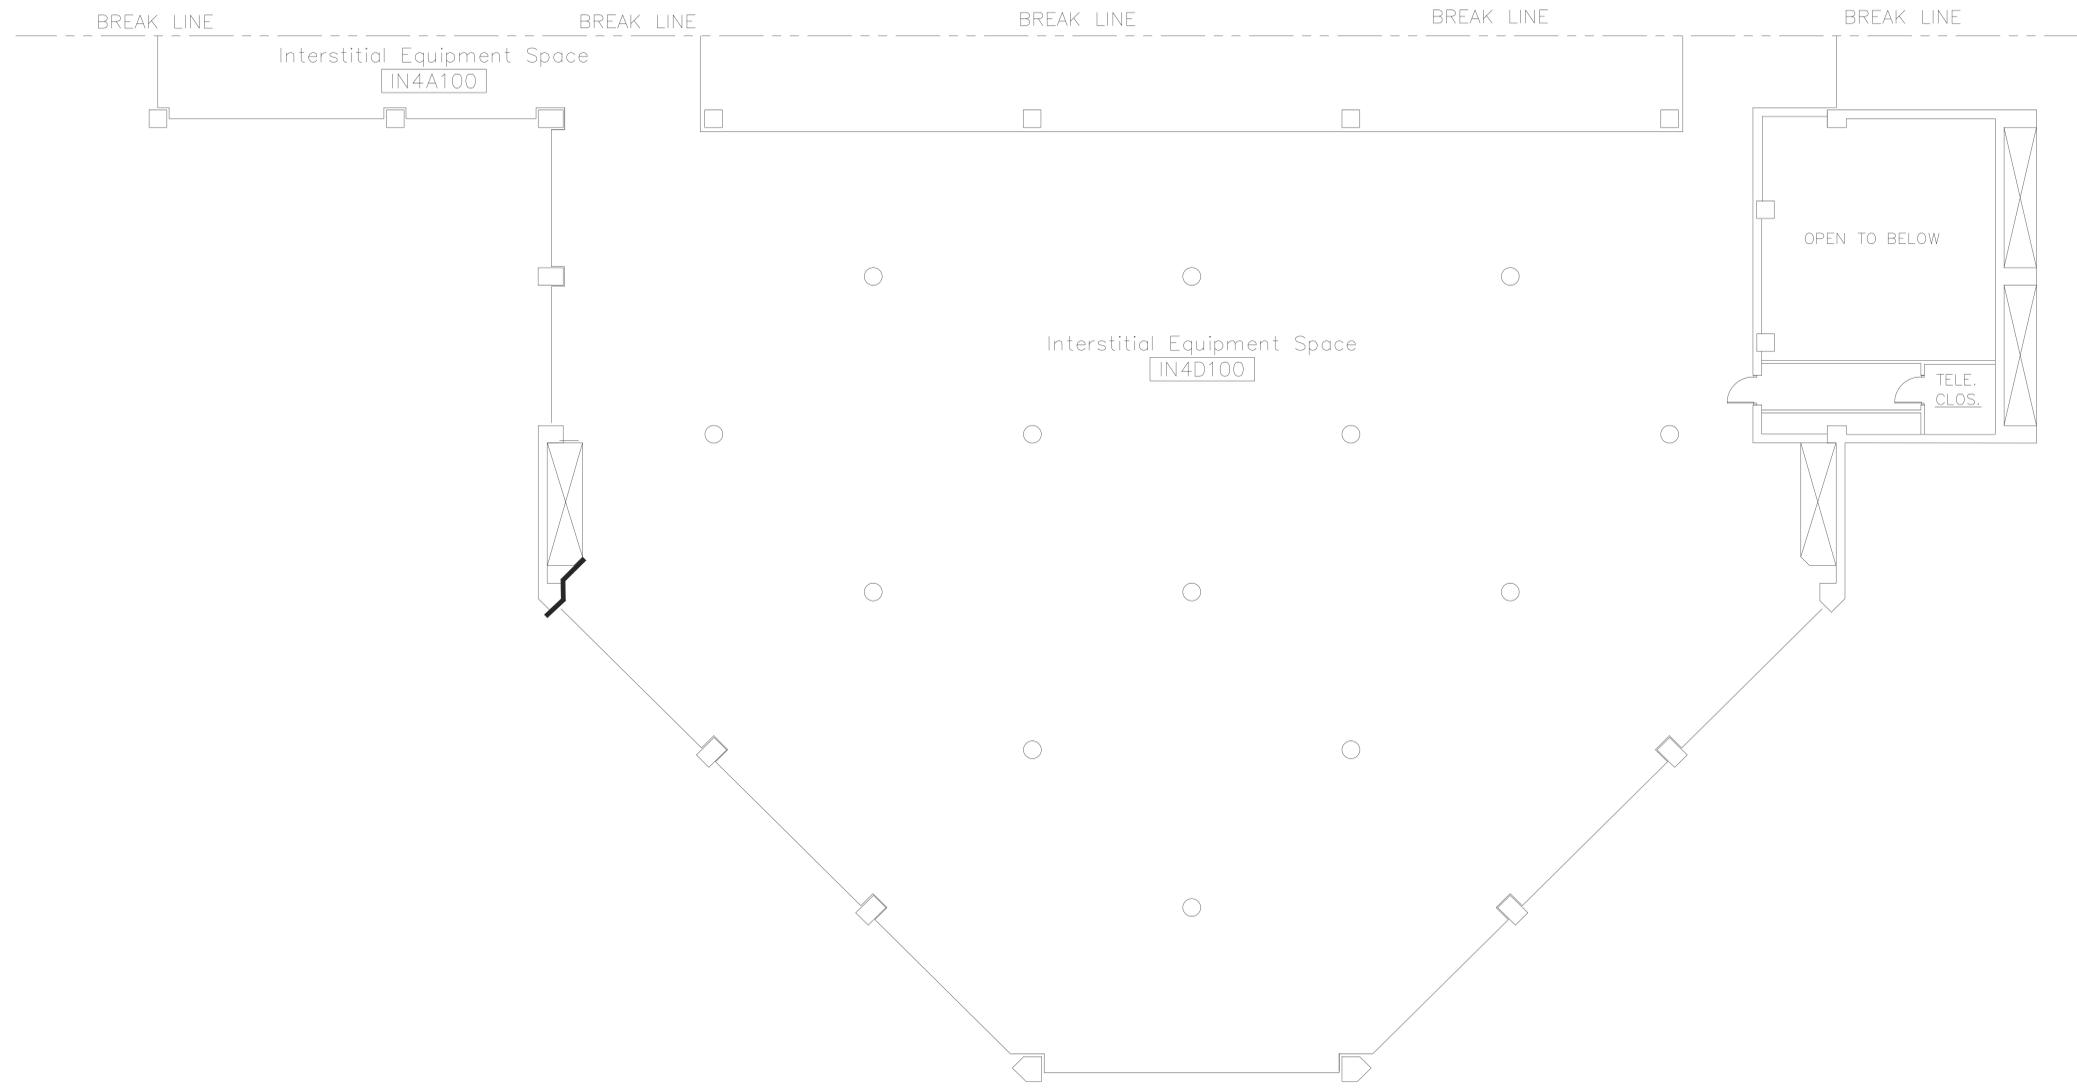

NO WORK ON THIS SHEET
FOURTH FLOOR - INTERSTITIAL - EAST - DEMOLITION
 SCALE: 1/8" = 1'-0"

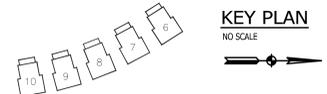

ISSUED FOR CONSTRUCTION

No.	Description	Date

CONSULTANTS:

K J ENGINEERING CONSULTANTS
 W V
 Experience you can build on
 870 SUMNER DRIVE, SUITE 104
 2110212, MUSKOGEE, OK 74401
 205-221-2124
 FAX: 205-221-1173
 WWW.KJE.COM

ARCHITECTS/ENGINEERS:

303rd Engineering Group, LLC
 Service-Disabled Veteran-Owned Small Business
 1925 AIRBORNE STREET
 ST. LOUIS, MO 63118
 PHONE: (314) 564-3282
 HTTP://WWW.303ENGINEERING.COM

Dept. of Veterans Affairs
 Jack C. Montgomery
 Medical Center
 1011 Honor Height Drive
 Muskogee, Oklahoma 74401

APPROVED: [Signature]

Drawing Title:
FOURTH FLOOR - INTERSTITIAL - EAST - DEMOLITION

Scale:
AS SHOWN

Building Number:
53

Project Title:
REPLACE SURVEILLANCE SYSTEM

Approved: **TWC - JCMVAMC** Checked By: **DAVLAR** Drawn By: **KEIEVE**


Location:
Jack C. Montgomery VA Medical Center - Muskogee, OK

Date:
08.23.13



Project No.
623.12.105

Drawing No.
53 DTY112
 Dwg. 94 of 122

Department of Veterans Affairs

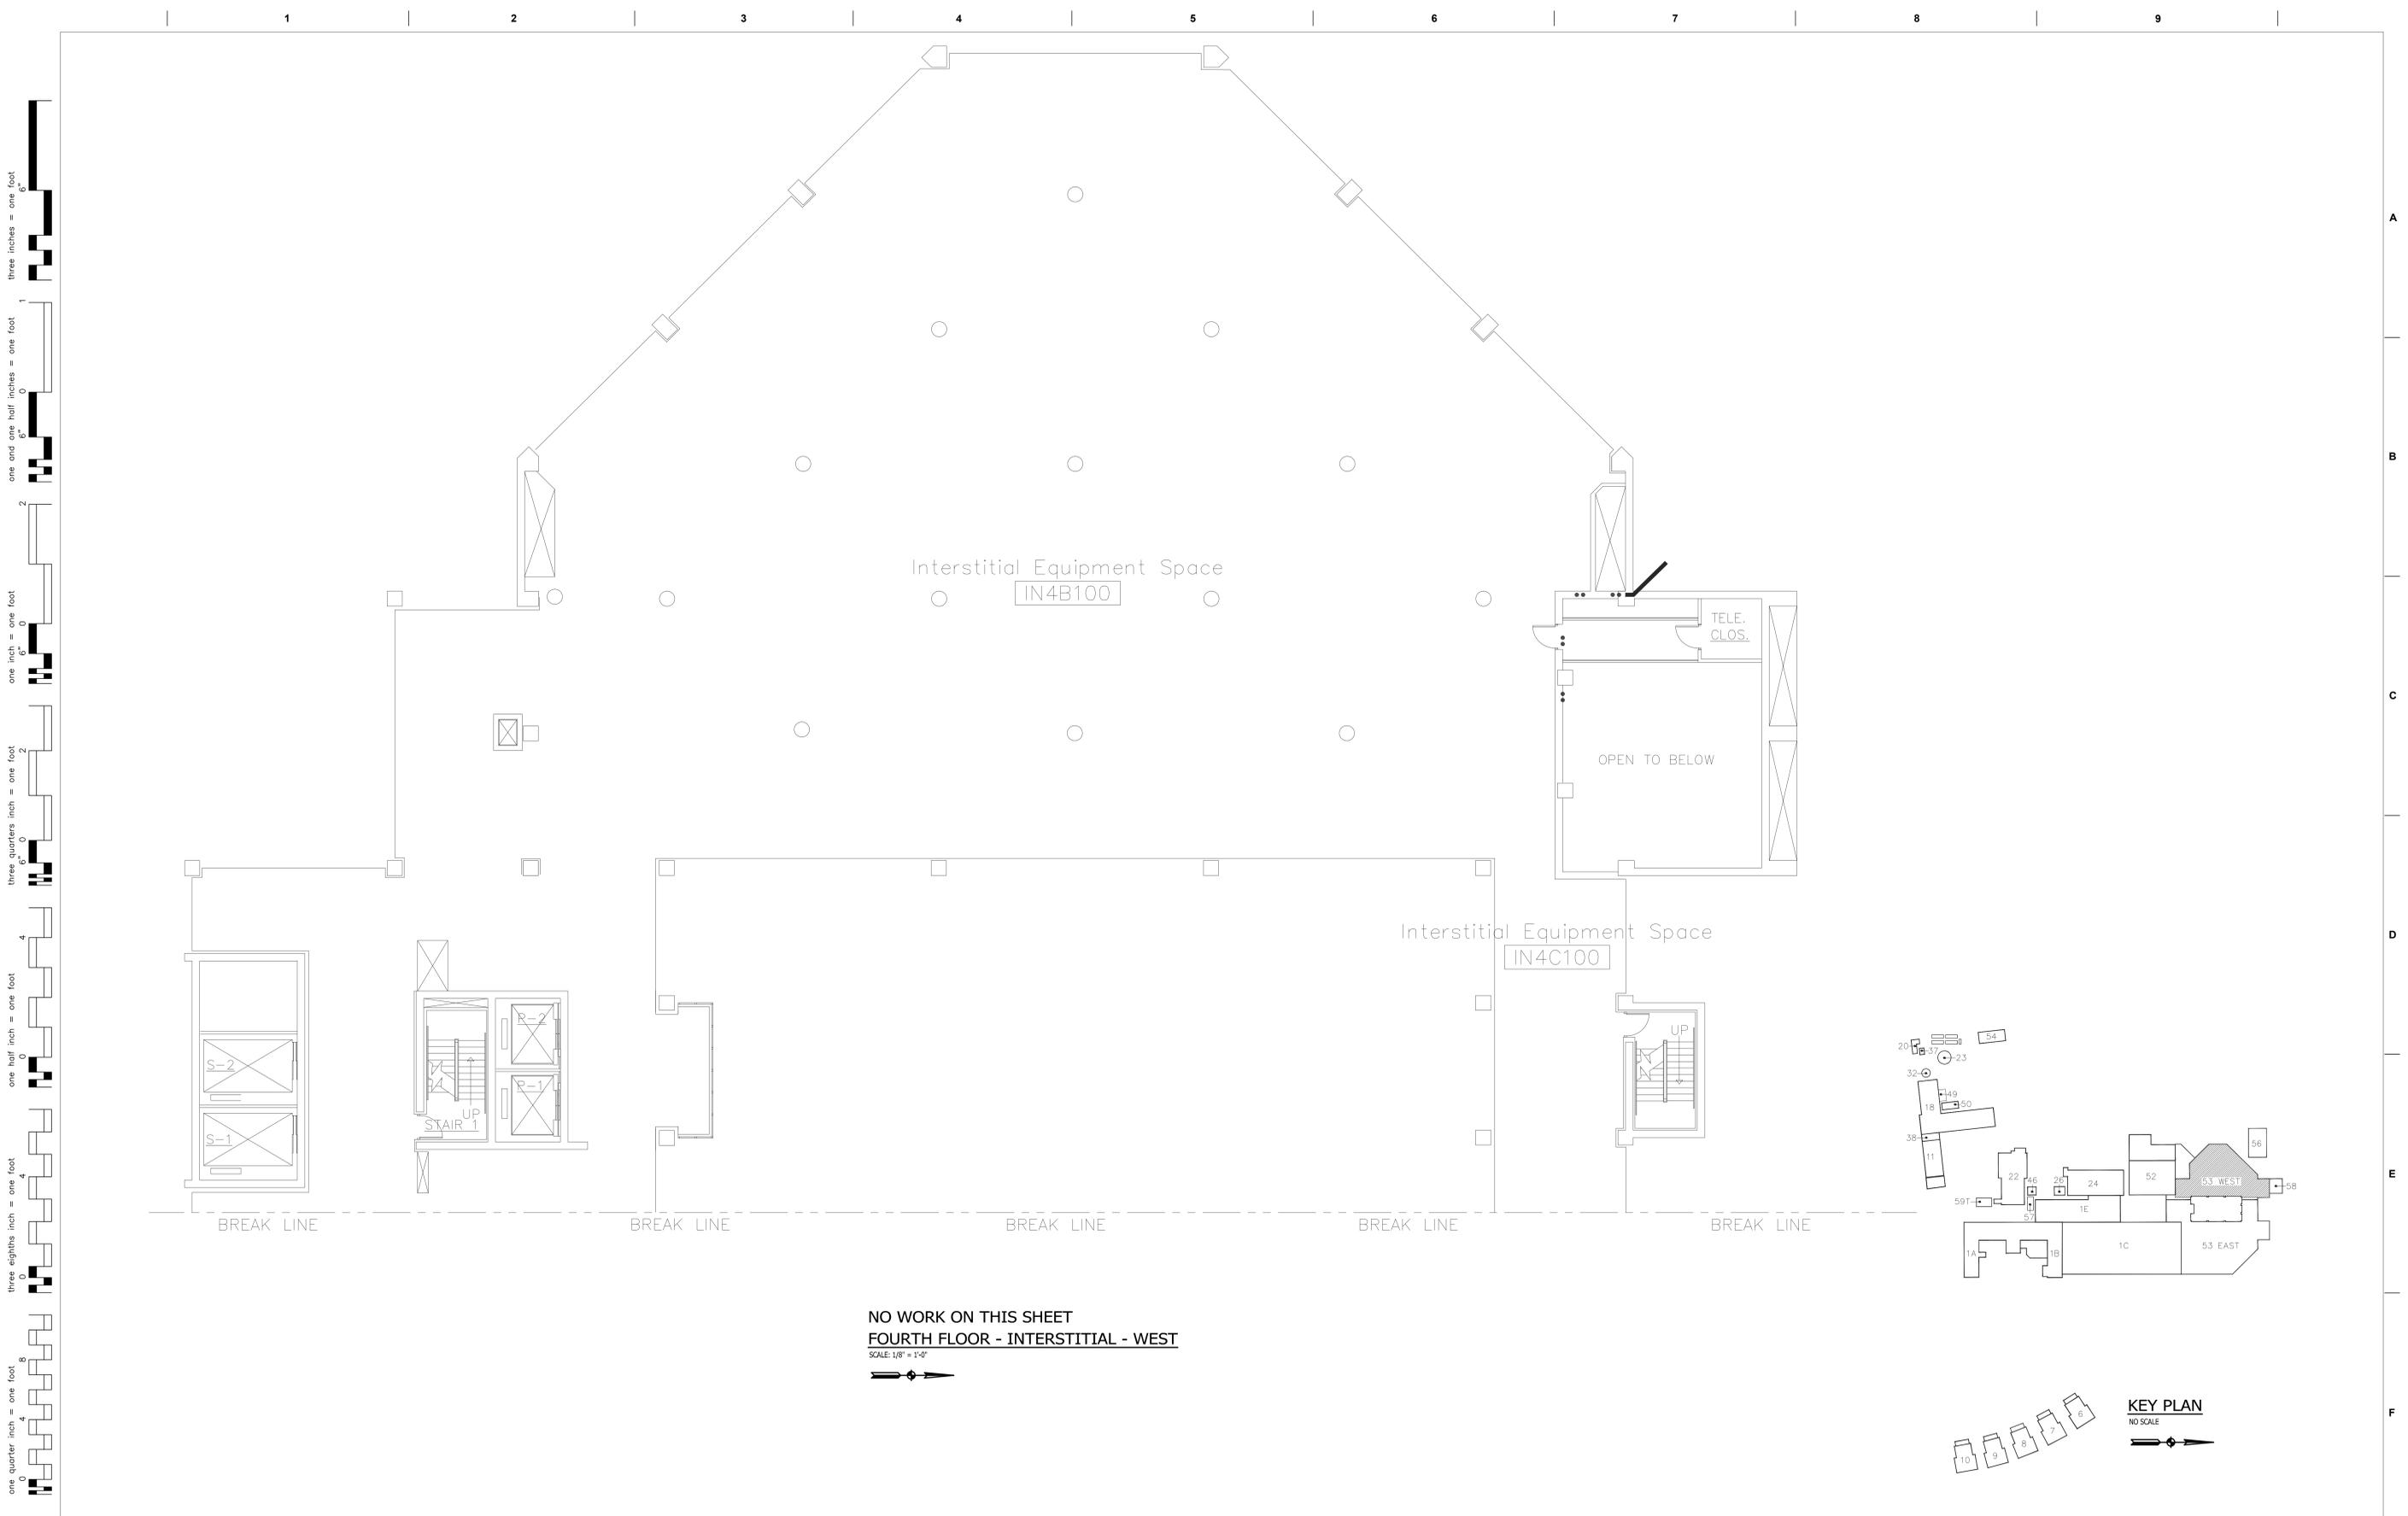

NO WORK ON THIS SHEET
FOURTH FLOOR - INTERSTITIAL - WEST
 SCALE: 1/8" = 1'-0"

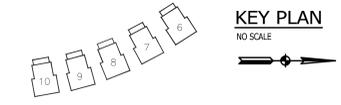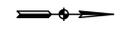

one eighth inch = one foot
 one quarter inch = one foot
 one half inch = one foot
 three eighths inch = one foot
 one inch = one foot
 one and one half inches = one foot
 three inches = one foot
 six inches = one foot


A
 B
 C
 D
 E
 F

ISSUED FOR CONSTRUCTION

Revisions <table border="1"> <thead> <tr> <th>No.</th> <th>Description</th> <th>Date</th> </tr> </thead> <tbody> <tr><td> </td><td> </td><td> </td></tr> <tr><td> </td><td> </td><td> </td></tr> <tr><td> </td><td> </td><td> </td></tr> </tbody> </table>	No.	Description	Date										CONSULTANTS: K J W ENGINEERING CONSULTANTS <small>Experience you can build on</small> 875 SUMNER DRIVE, SUITE 104 211 EAST WASHINGTON STREET MUSKOGEE, OKLAHOMA 74401 TEL: 581-681-1173 FAX: 581-681-1173 WWW.KJW.COM STRUCTURAL MECHANICAL ELECTRICAL TECHNOLOGY MEDICAL EQUIPMENT SOLUTIONS <small>Member State Contractor of Authority #0000000000</small>	ARCHITECTS/ENGINEERS: 303rd Engineering Group, LLC <small>Service-Disabled Veteran-Owned Small Business</small> 1925 AIRBORNE STREET ST. LOUIS, MO 63118 PHONE: (314) 564-3282 HTTP://WWW.303ENGINEERING.COM	 Dept. of Veterans Affairs Jack C. Montgomery Medical Center 1011 Honor Height Drive Muskogee, Oklahoma 74401	APPROVED: _____ APPROVED: _____ APPROVED: _____ APPROVED: _____	APPROVED: President AF.GE. 2250 APPROVED: _____ APPROVED: _____ APPROVED: _____	APPROVED: Energy Engineer APPROVED: Safety Manager APPROVED: Infection Control Nurse APPROVED: Industrial Hygienist	APPROVED: Medical Center Director APPROVED: Associate Director APPROVED: Chief of Staff APPROVED: Chief of Engineering Service	Drawing Title: FOURTH FLOOR - INTERSTITIAL - WEST Scale: AS SHOWN Building Number: 53	Project Title: REPLACE SURVEILLANCE SYSTEM Approved: TWC - JCMVAMC Checked By: DAVLAR Drawn By: KEIEVE Location: Jack C. Montgomery VA Medical Center - Muskogee, OK	Date: 08.23.13 Project No.: 623.12.105 Drawing No.: 53 DTY113 <small>Dwg. 95 of 122</small>	
	No.	Description	Date																				


GENERAL NOTES

1. AFTER DEMOLITION OF DEFINED DEVICES, OTHER EXISTING DEVICES MAY REMAIN OPERATIONAL ON THE SEVERAL CONTROL PANELS. CONFIGURATION OF DEMOLISHED DEVICES SHALL BE REMOVED FROM THE CONTROL PANELS WHICH REMAIN OPERATIONAL.
2. DEMOLISHED CABLES SHALL BE REMOVED BACK TO THEIR SOURCE.
3. ALL REMOVED DEVICES, LESS CABLING, SHALL BE RETURNED TO THE OWNER.

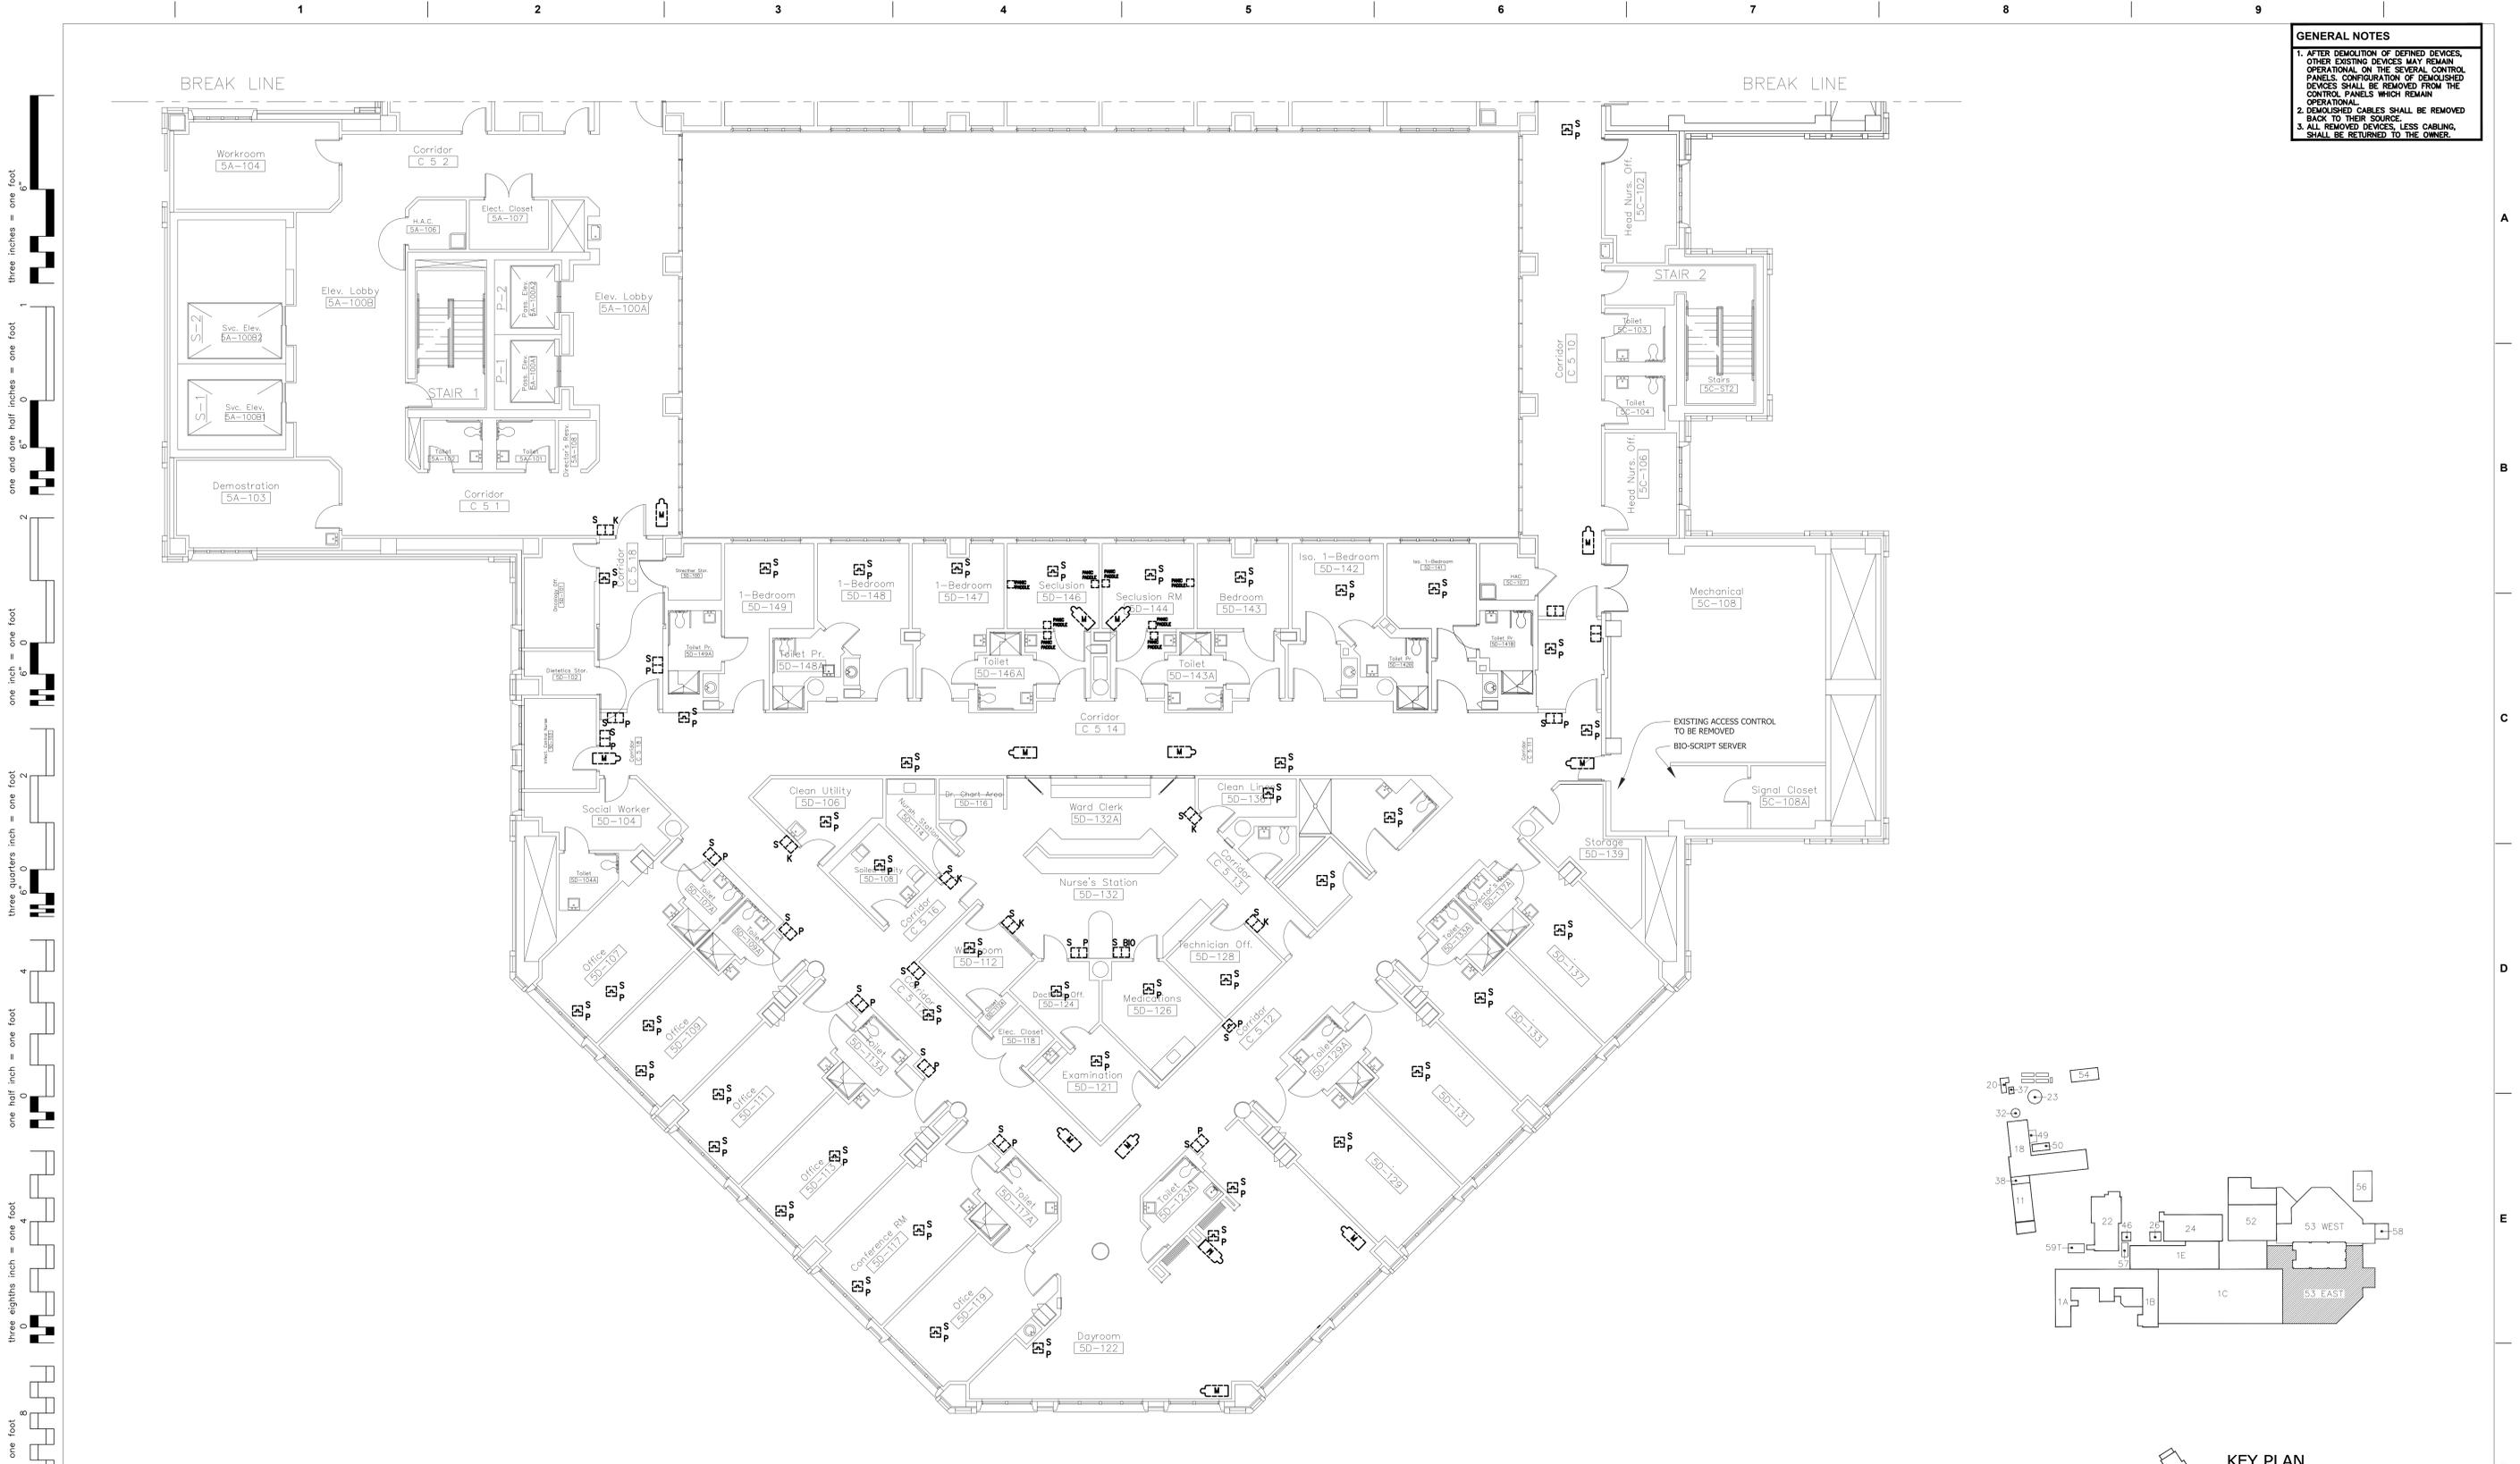

three inches = one foot
 one and one half inches = one foot
 one inch = one foot
 three quarters inch = one foot
 one half inch = one foot
 three eighths inch = one foot
 one quarter inch = one foot
 one eighth inch = one foot

FIFTH FLOOR - EAST - DEMOLITION
 SCALE: 1/8" = 1'-0"

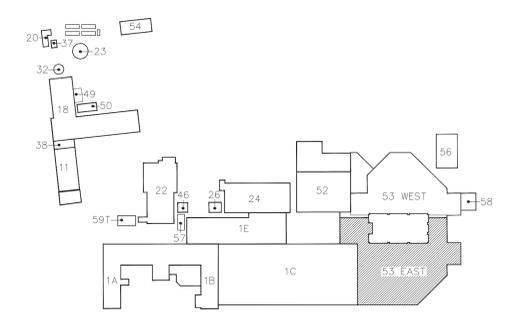

KEY PLAN
 NO SCALE

<table border="1"> <thead> <tr> <th>No.</th> <th>Description</th> <th>Date</th> </tr> </thead> <tbody> <tr> <td> </td> <td> </td> <td> </td> </tr> <tr> <td> </td> <td> </td> <td> </td> </tr> <tr> <td> </td> <td> </td> <td> </td> </tr> </tbody> </table>	No.	Description	Date										CONSULTANTS: ARCHITECTS/ENGINEERS: 	 Dept. of Veterans Affairs Jack C. Montgomery Medical Center 1011 Honor Height Drive Muskogee, Oklahoma 74401	APPROVED: _____ APPROVED: _____ APPROVED: _____ APPROVED: _____	APPROVED: President AF.GE. 2250 APPROVED: _____ APPROVED: _____ APPROVED: _____	APPROVED: Energy Engineer APPROVED: Safety Manager APPROVED: Infection Control Nurse APPROVED: Industrial Hygienist	APPROVED: Medical Center Director APPROVED: Associate Director APPROVED: Chief of Staff APPROVED: Chief of Engineering Service	Drawing Title: FIFTH FLOOR - EAST - DEMOLITION Scale: AS SHOWN Building Number: 53	Project Title: REPLACE SURVEILLANCE SYSTEM Approved: TWC - JCMVAMC Checked By: DAVLAR Drawn By: KEIEVE Location: Jack C. Montgomery VA Medical Center - Muskogee, OK	Date: 08.23.13 Project No.: 623.12.105 Drawing No.: 53 DTY114 Dwg. 96 of 122	
	No.	Description	Date																			
ISSUED FOR CONSTRUCTION																						
VA FORM 08-6231 PRINTED ON: August 20, 2013 ORIGINAL SIZE OF SHEET IS 30" X 42"																						
Revisions: _____																						