

Revision	
Date	

**CONSULTANTS:**

**ARCHITECT/ENGINEERS:**

**Drawing Title**  
NEW HVAC ZONE PLAN

**Project Title**  
Engineering Building 3 Renovation

**Project Number**  
662-15-011


**Approved Project Director**

**Location**  
4100 Durant Street San Francisco, CA 94121

**Date**  
10/30/2014

**Building Number**  
3

**Drawing Number**  
Dwg. 7 of 7

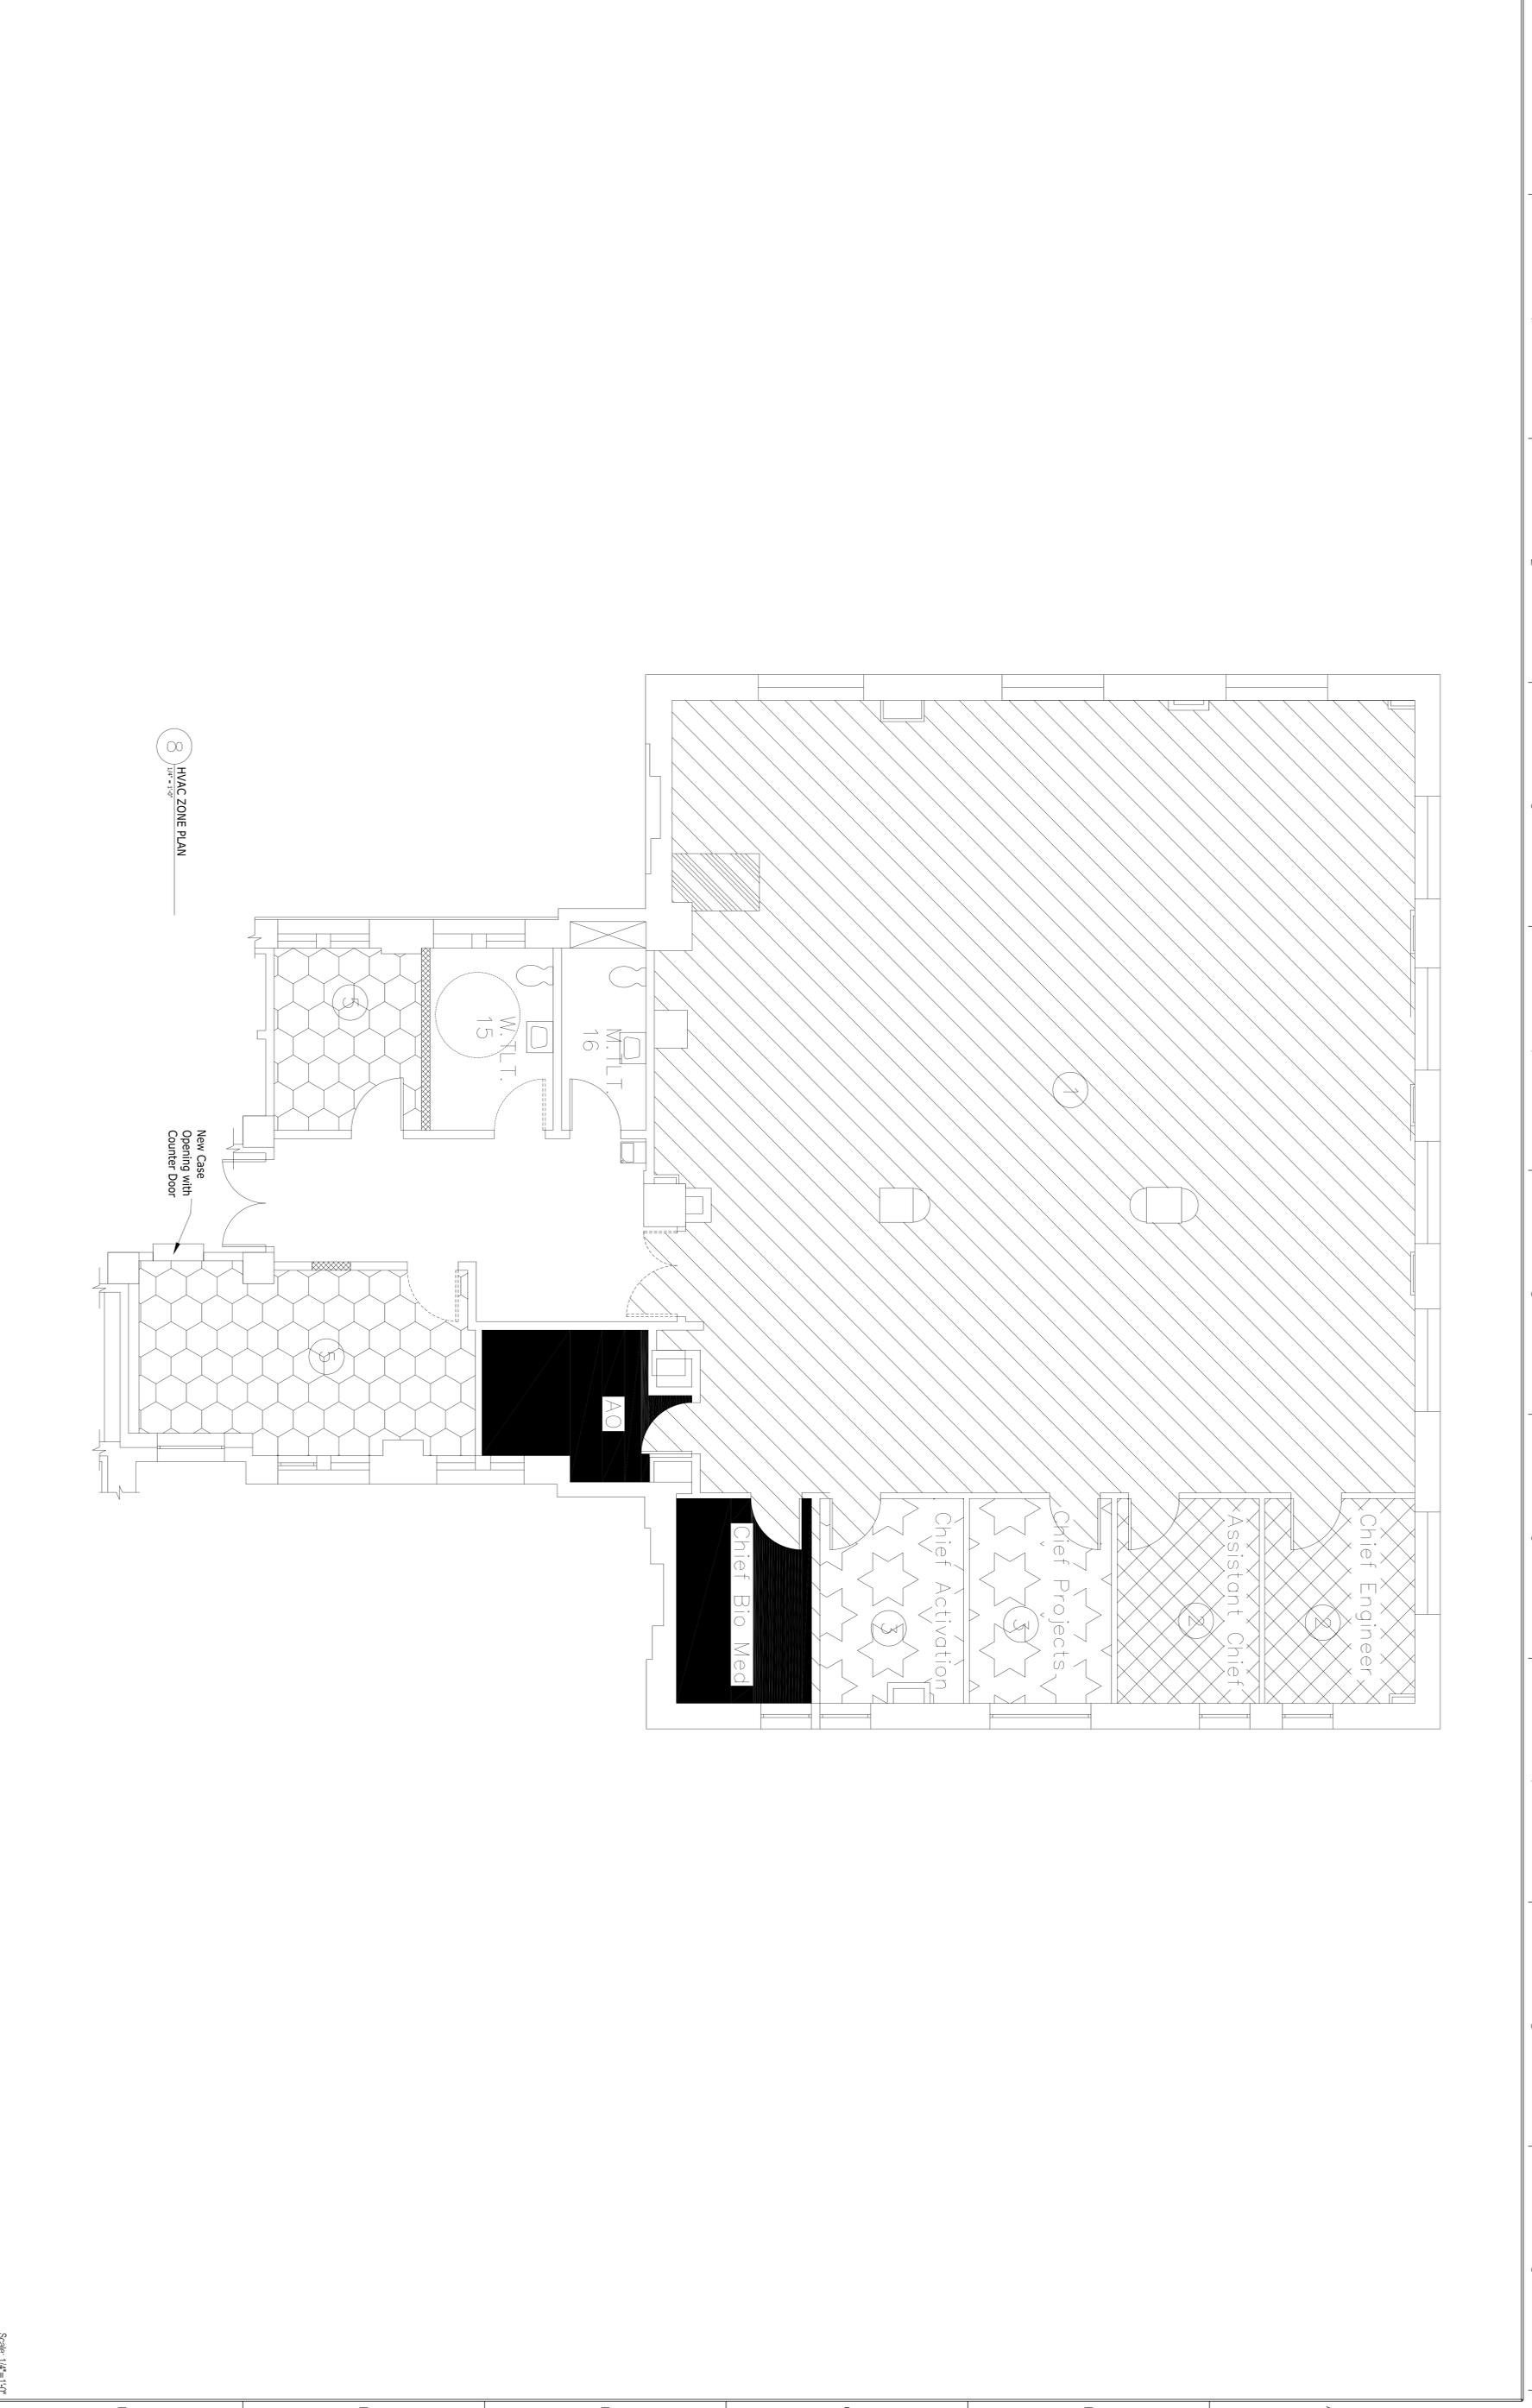

Scale: 1/4"=1'-0"