




1 ASPHALT PAVEMENT SECTION (TYP.)
SCALE: NOT TO SCALE

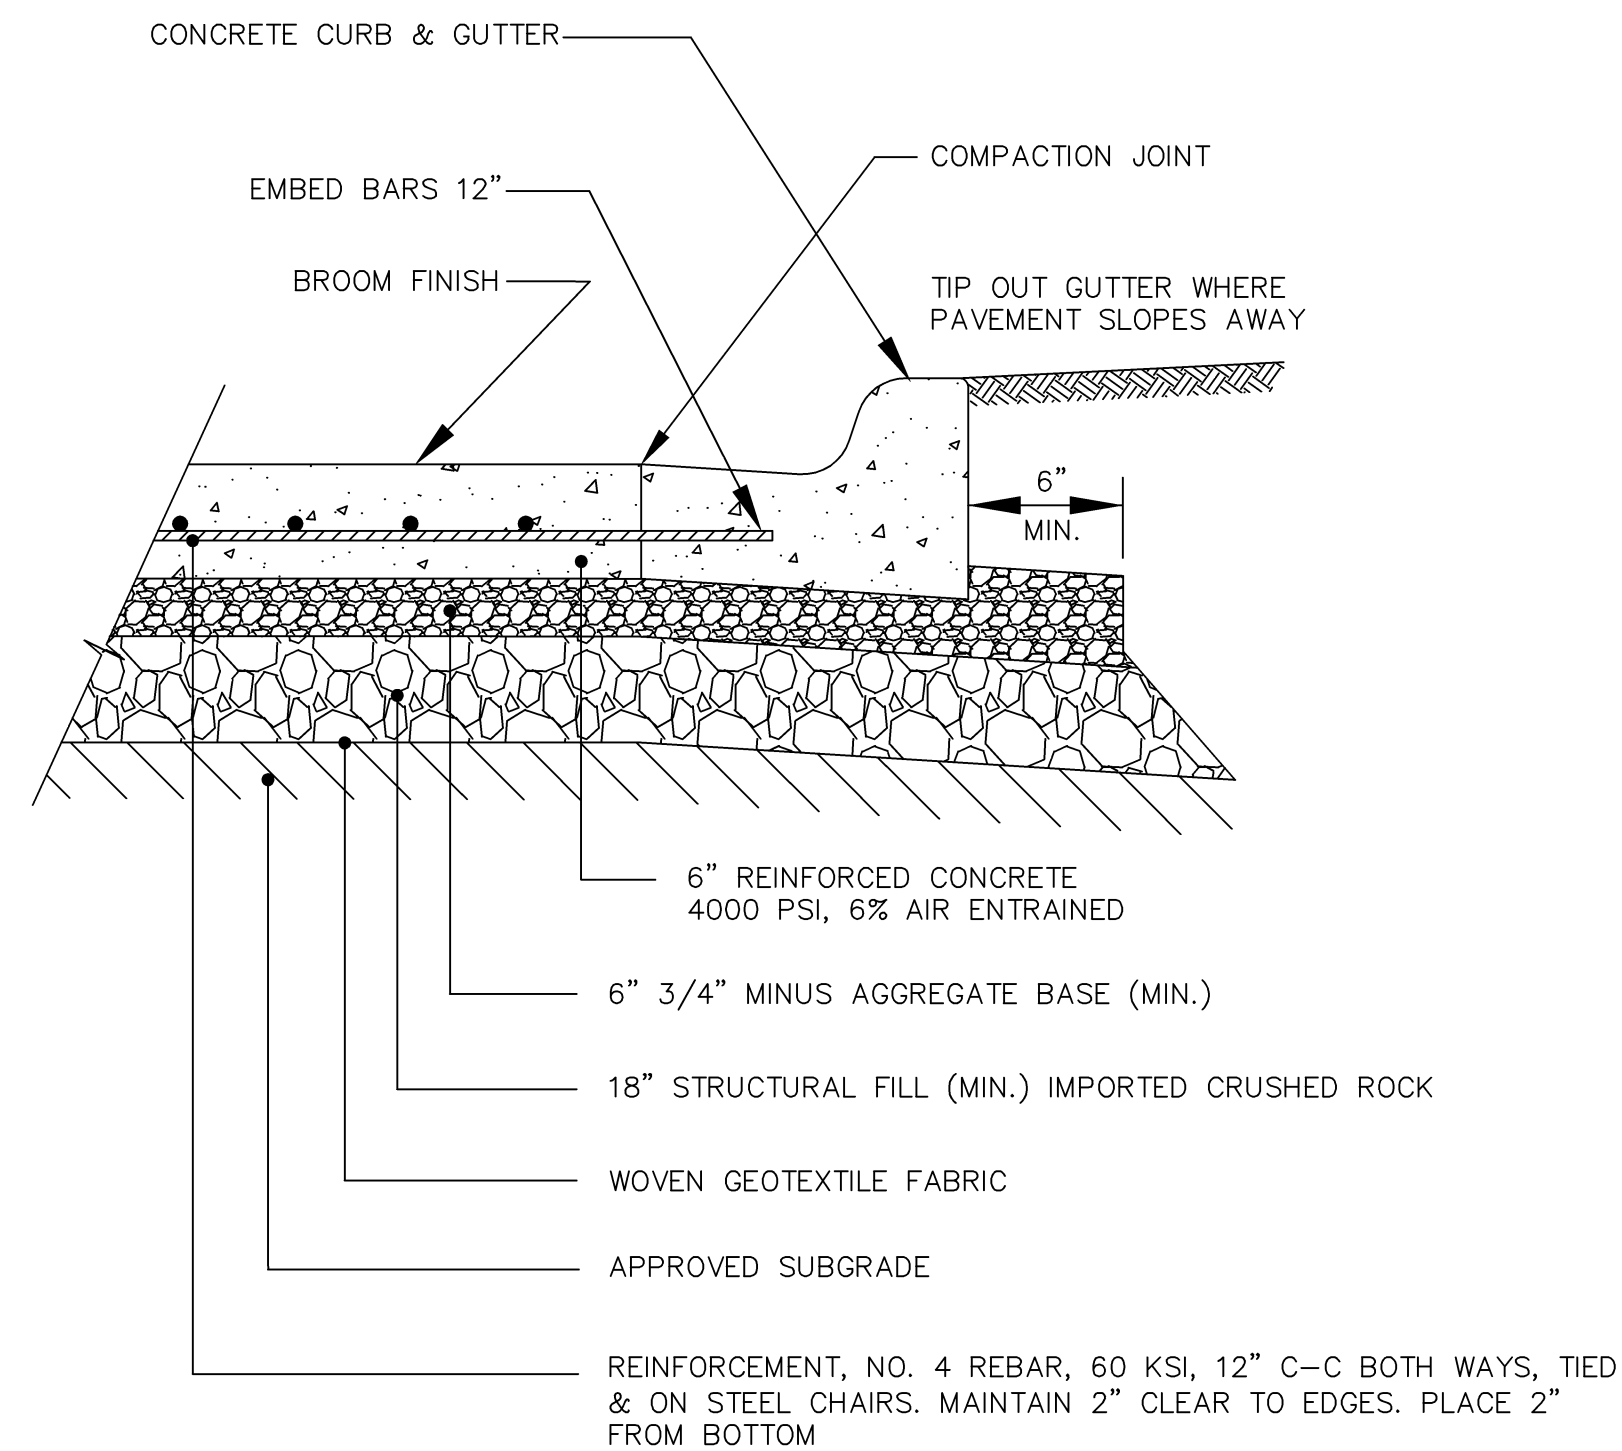


2 MAINTENANCE YARD PAVEMENT SECTION (TYP.)
SCALE: NOT TO SCALE

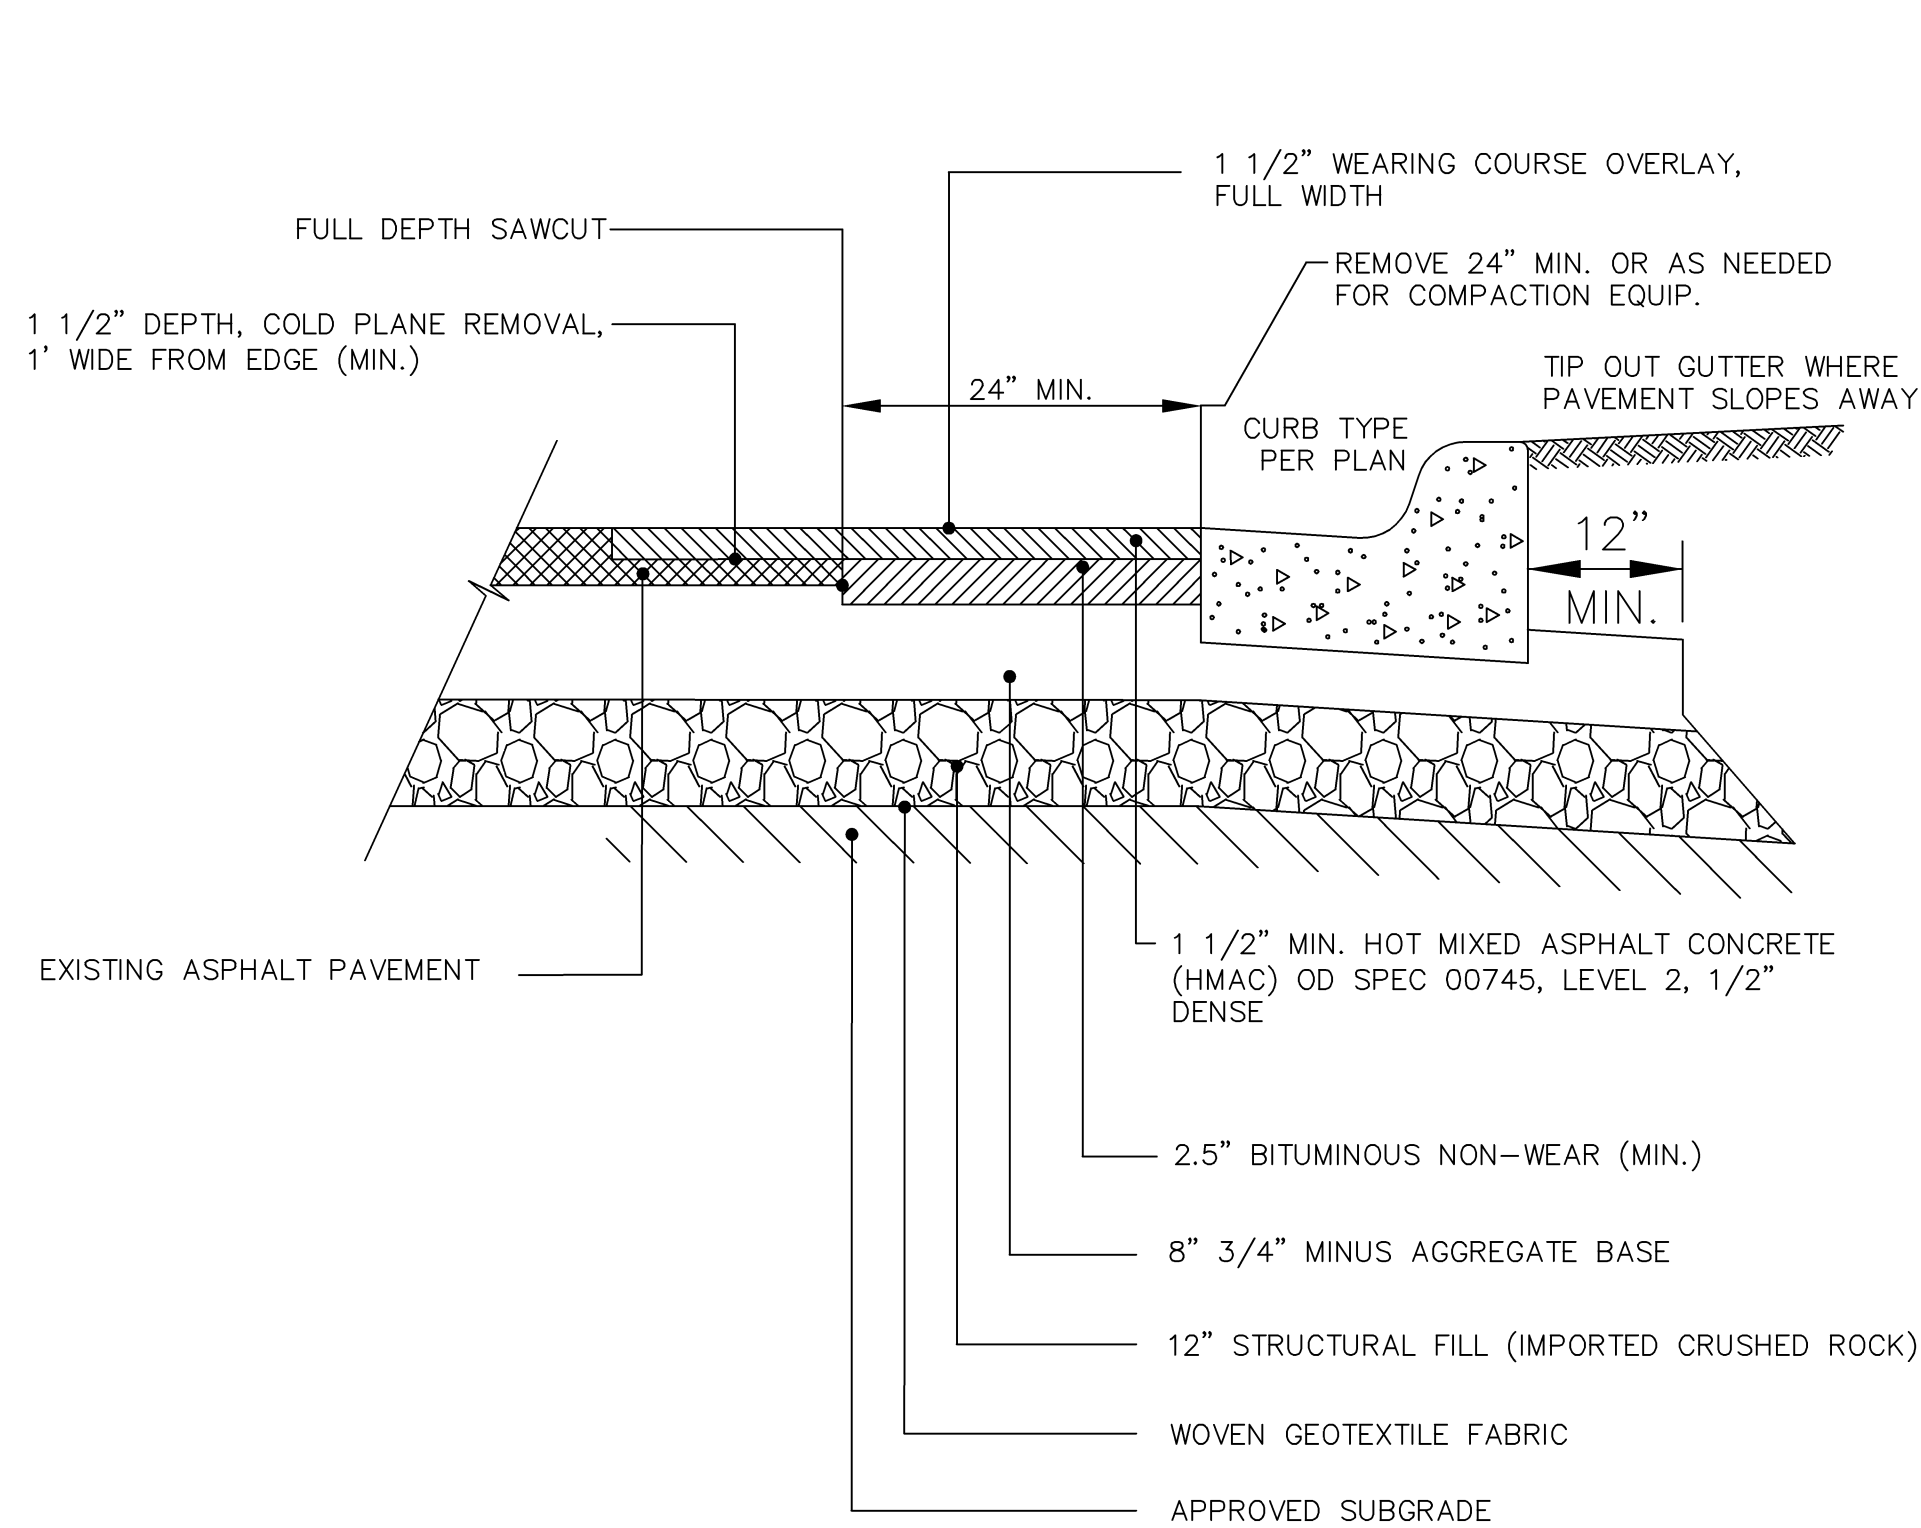


3 ASPHALT PATCH & OVERLAY SECTION (TYP.)
SCALE: NOT TO SCALE

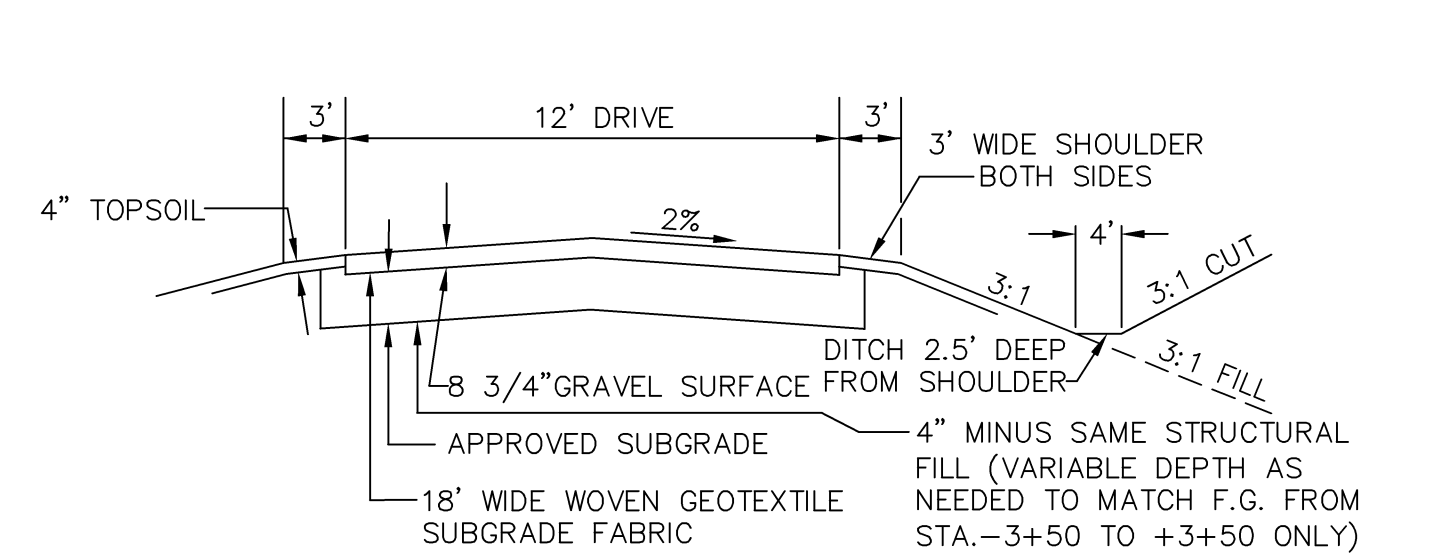


4 GRAVEL ROAD SECTION (TYP.)
SCALE: NOT TO SCALE

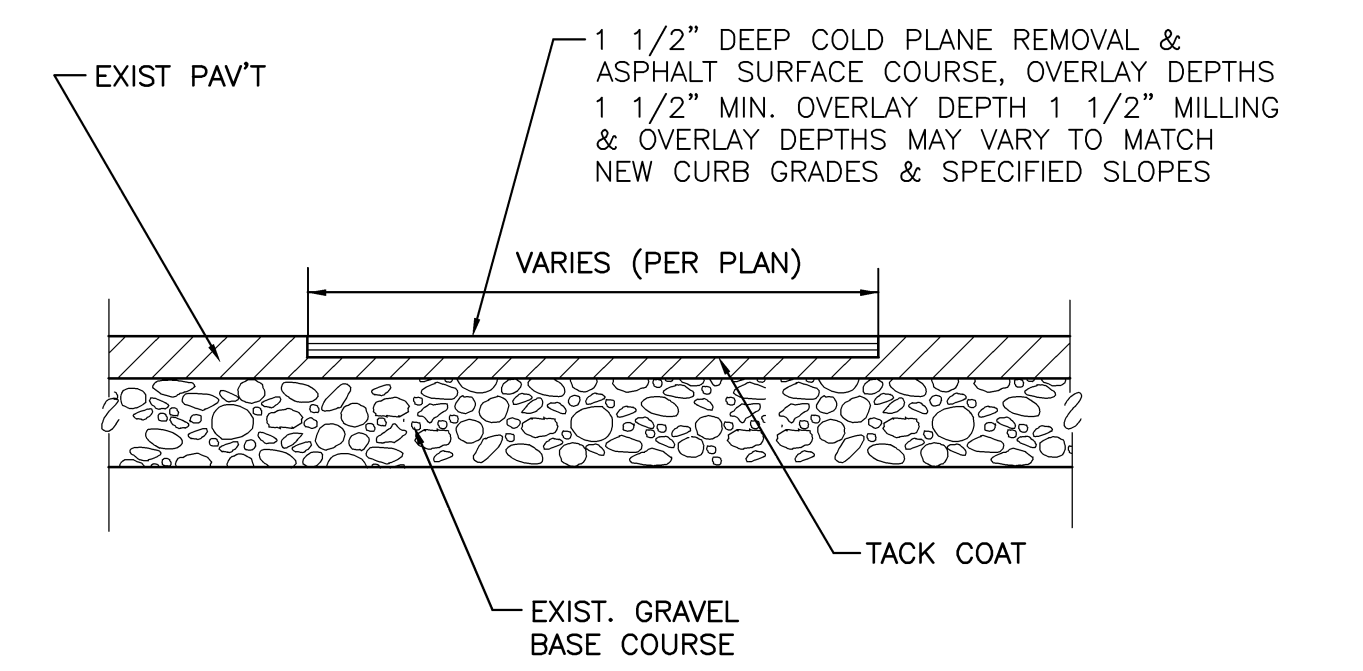


5 MILL & OVERLAY CROSS-SECTION
SCALE: NOT TO SCALE

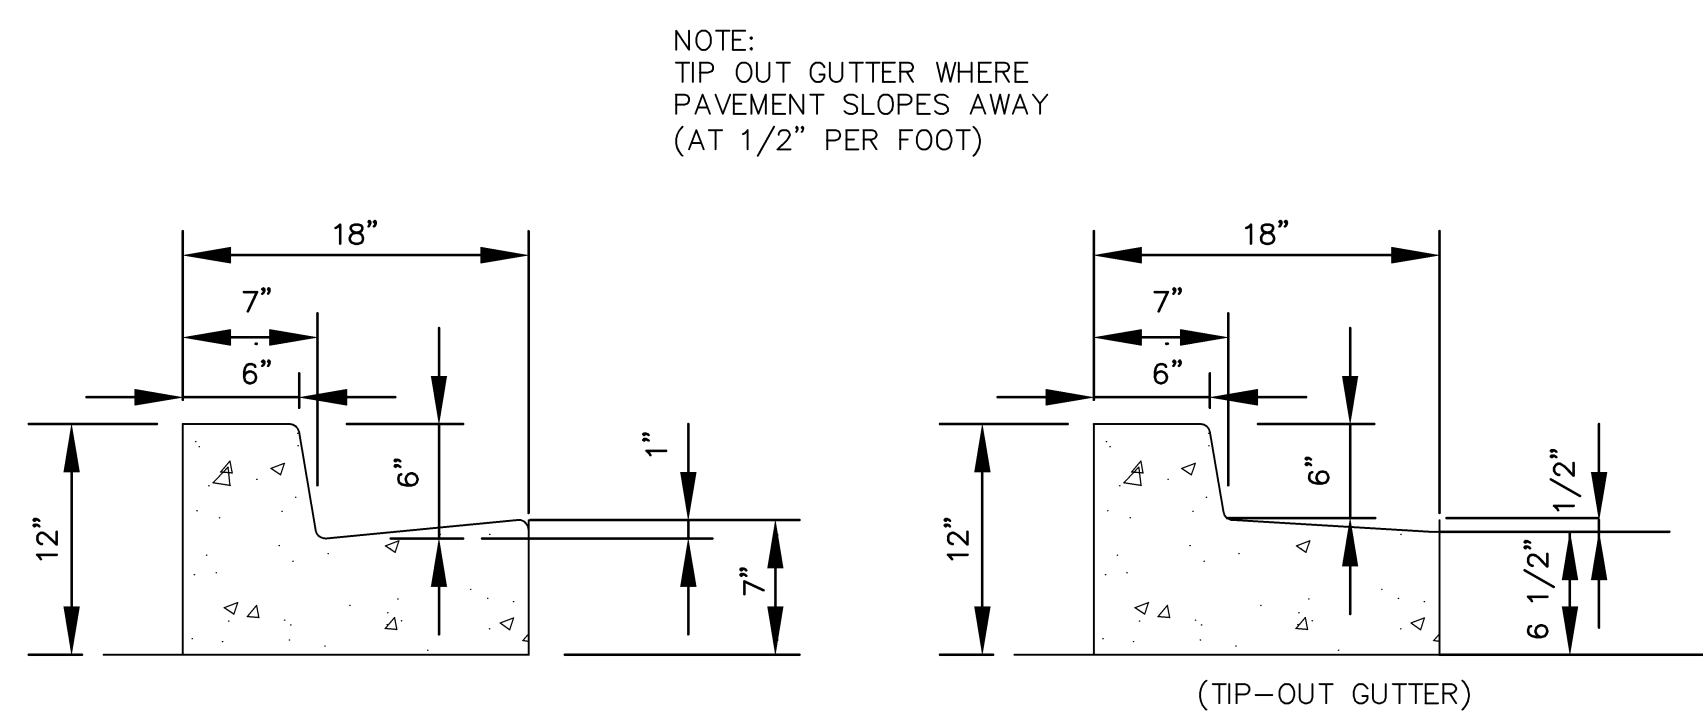


6 CONCRETE CURB & GUTTER (TYP.)
SCALE: NOT TO SCALE

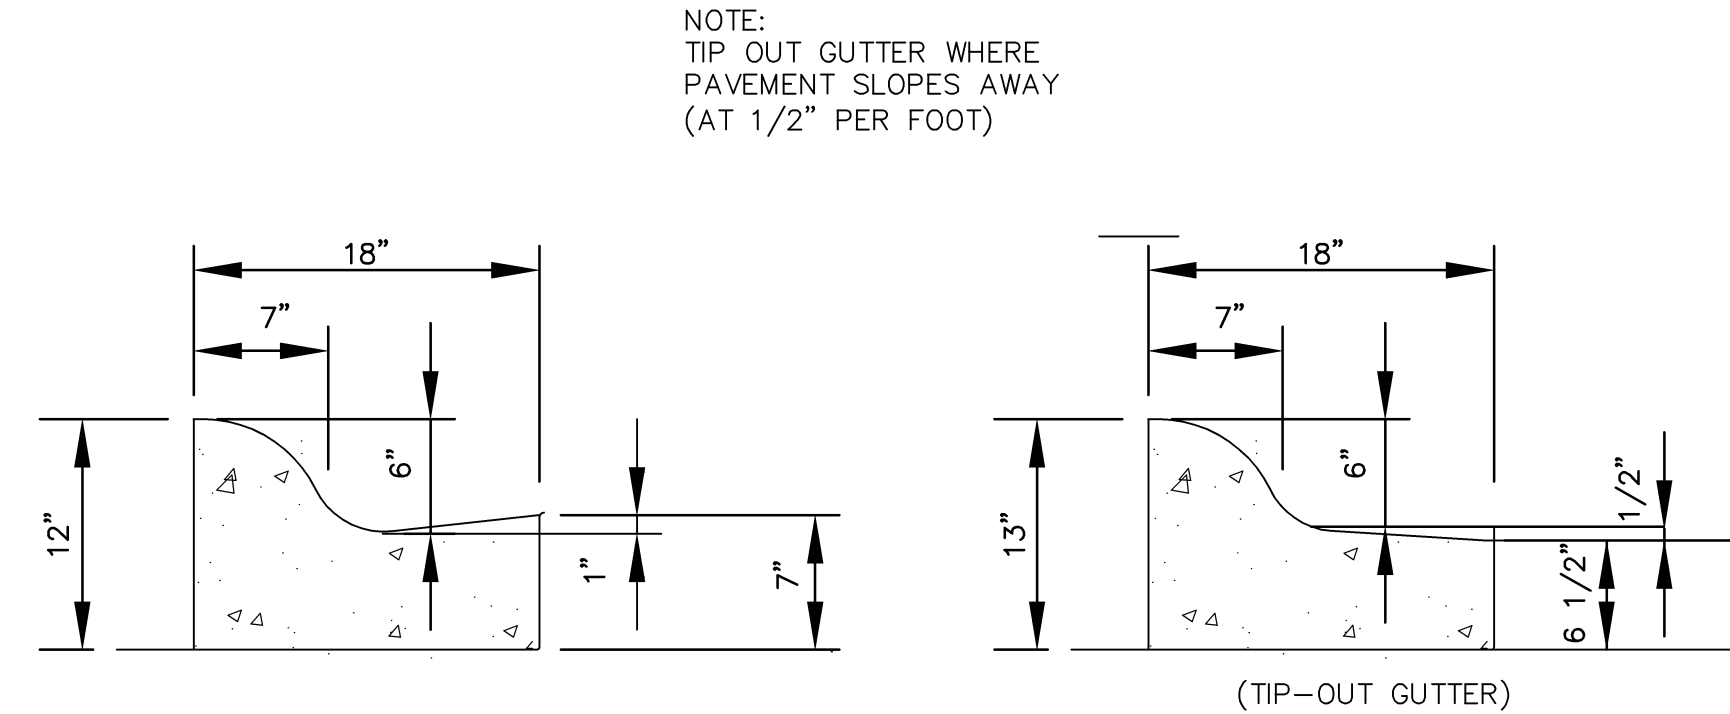



7 ROLLED CURB & GUTTER (TYP.)
SCALE: NOT TO SCALE

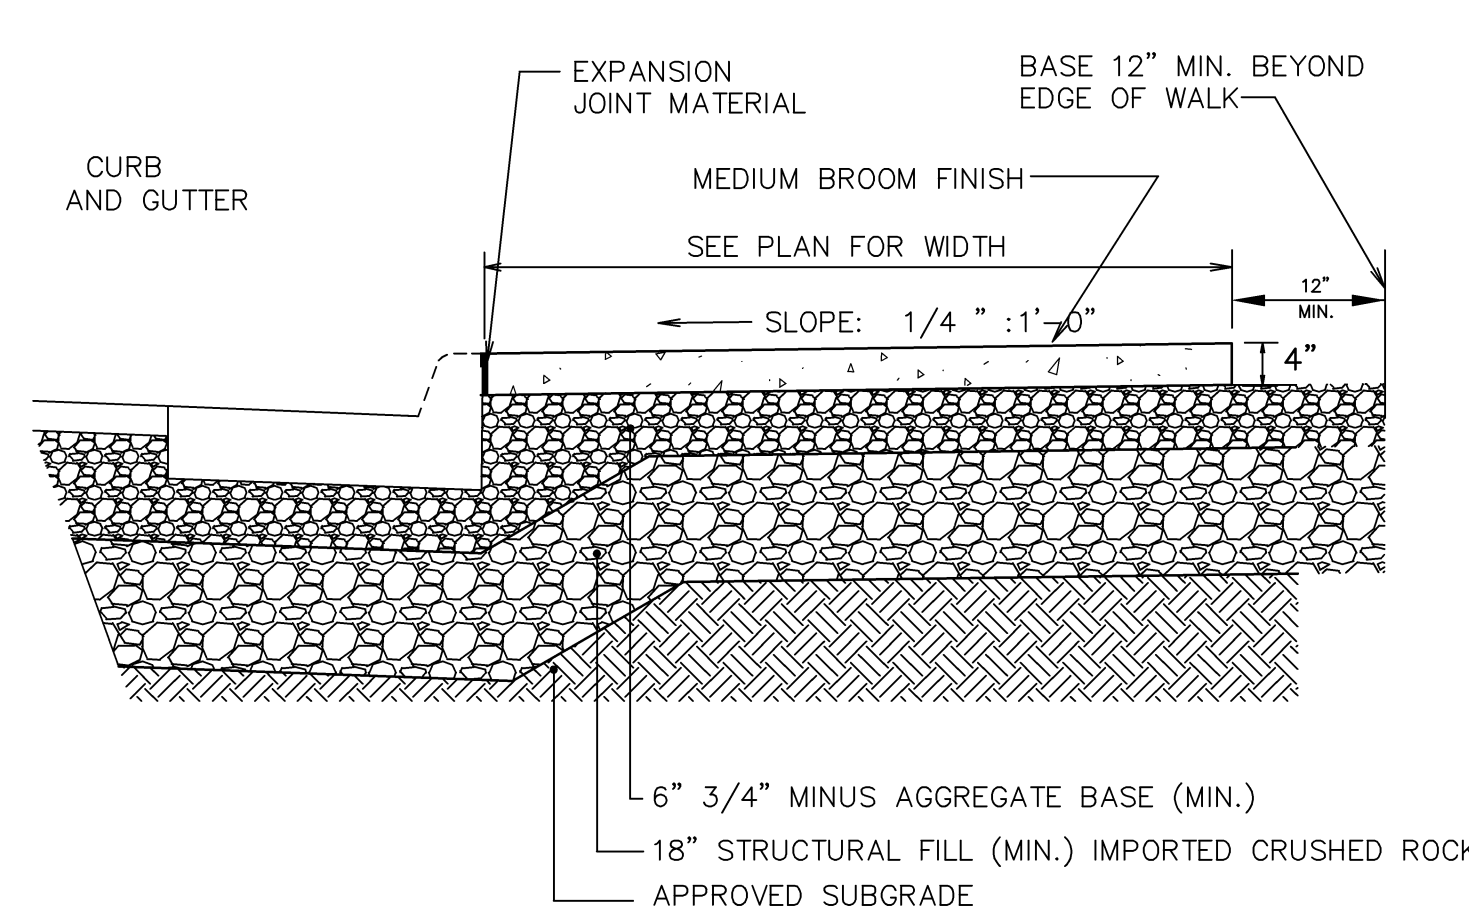


8 CONCRETE SIDEWALK (TYP.)
SCALE: NOT TO SCALE

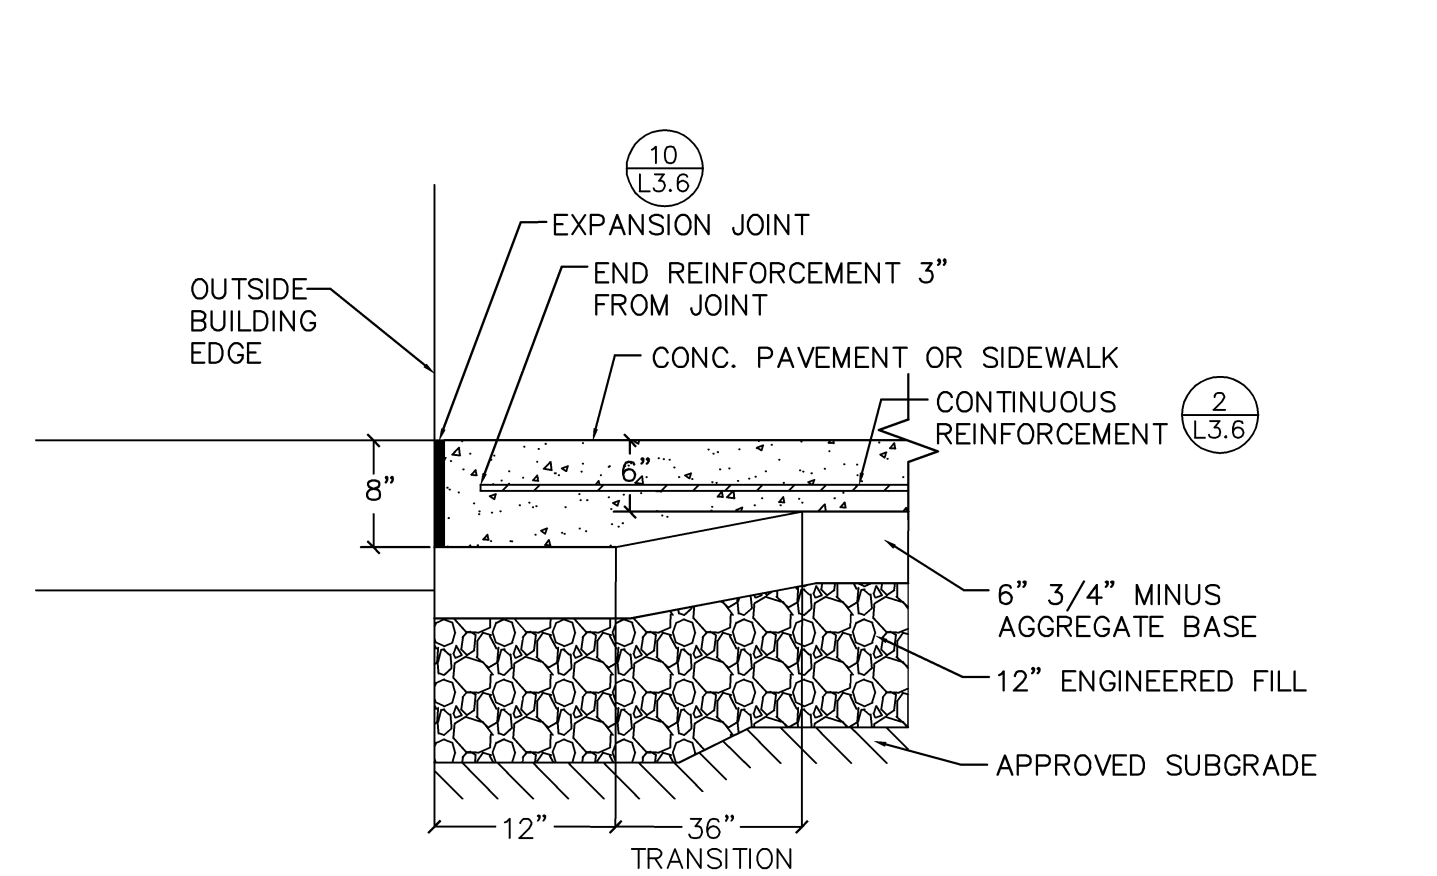


9 THICKENED EDGE CONCRETE SECTION
SCALE: NOT TO SCALE

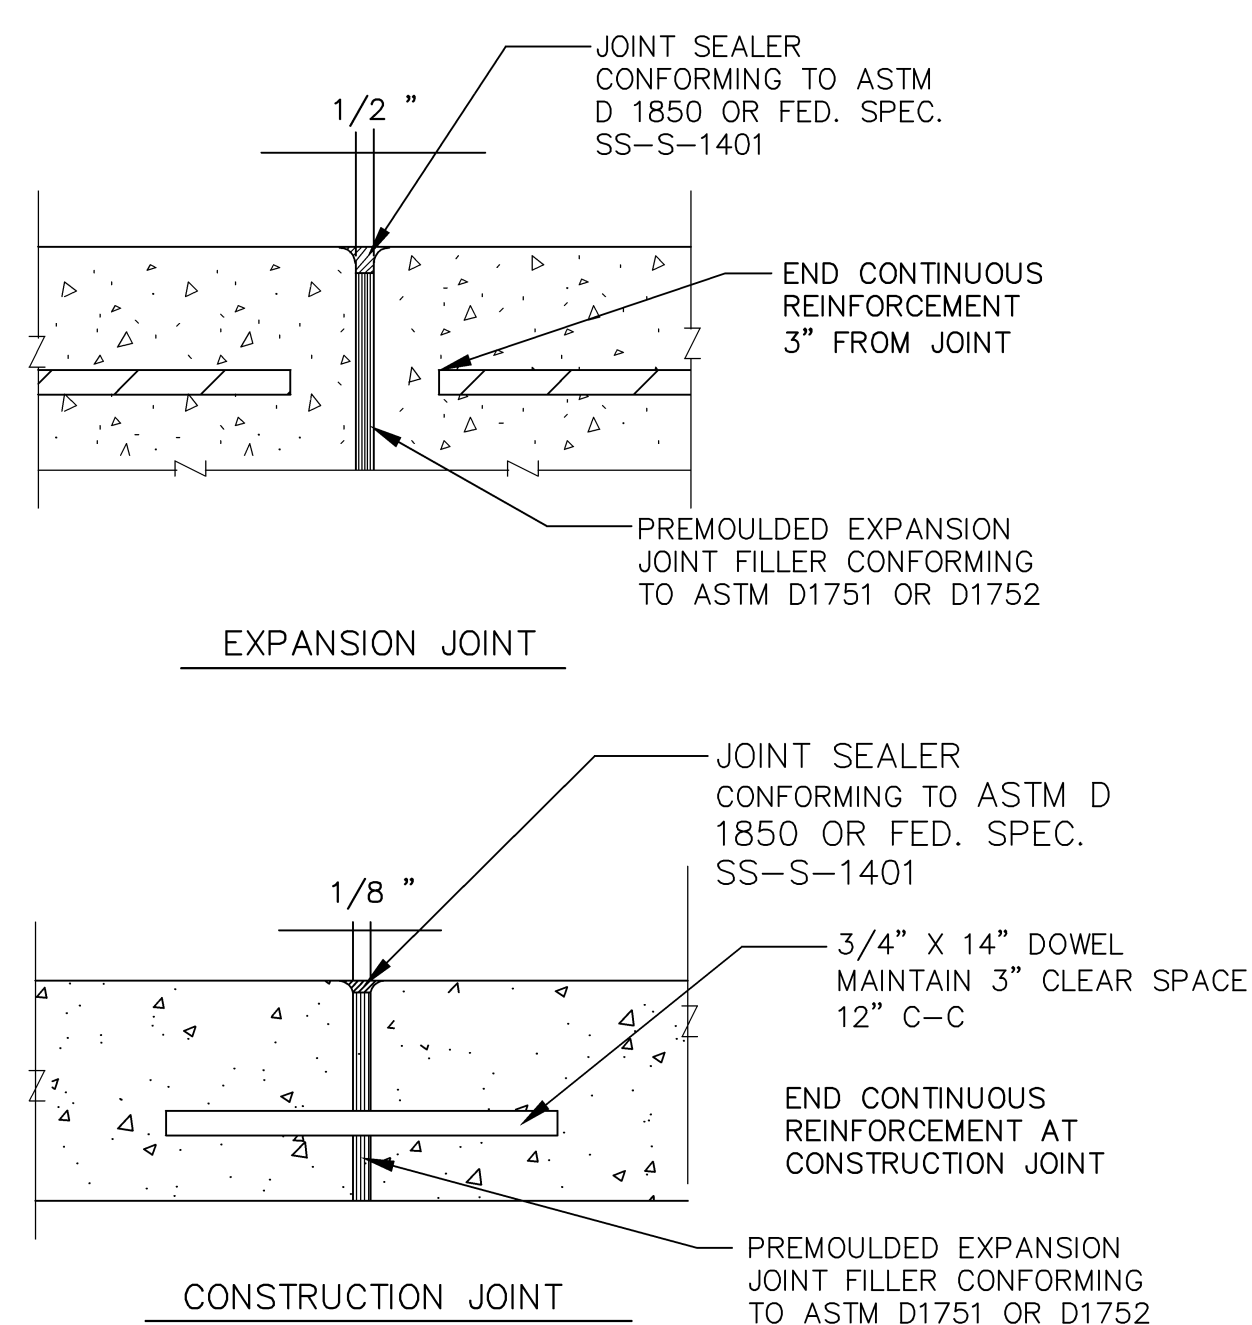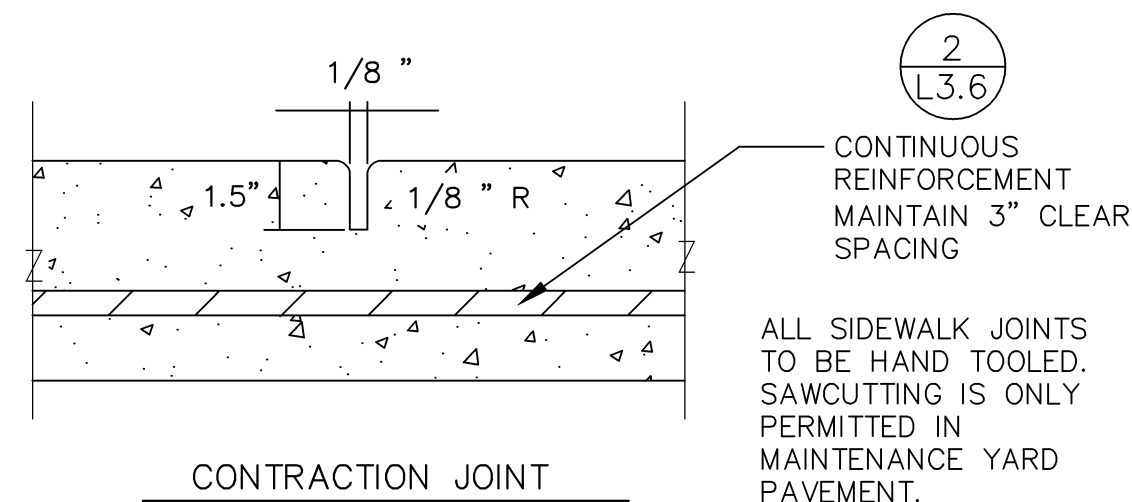


10 CONCRETE PAVEMENT JOINT DETAIL
NOT TO SCALE

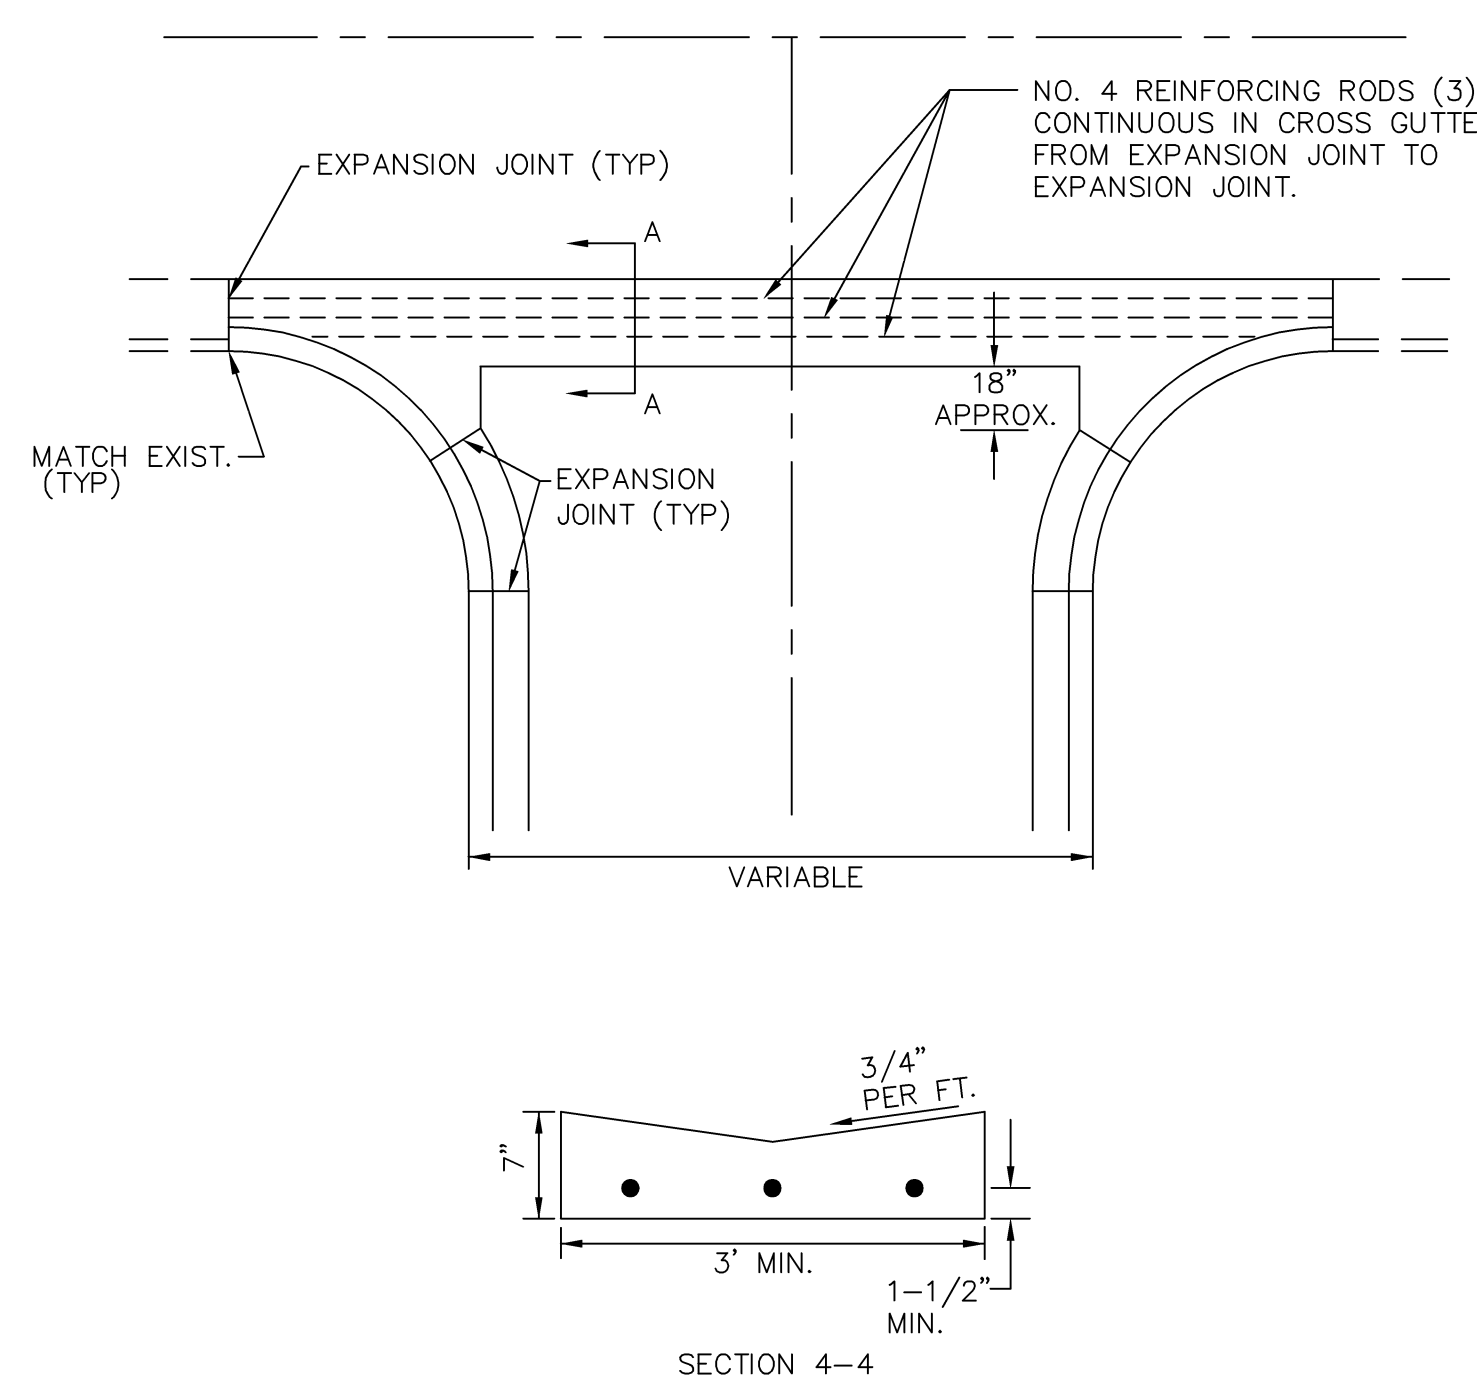

11 CONCRETE VALLEY GUTTER
SCALE: NOT TO SCALE

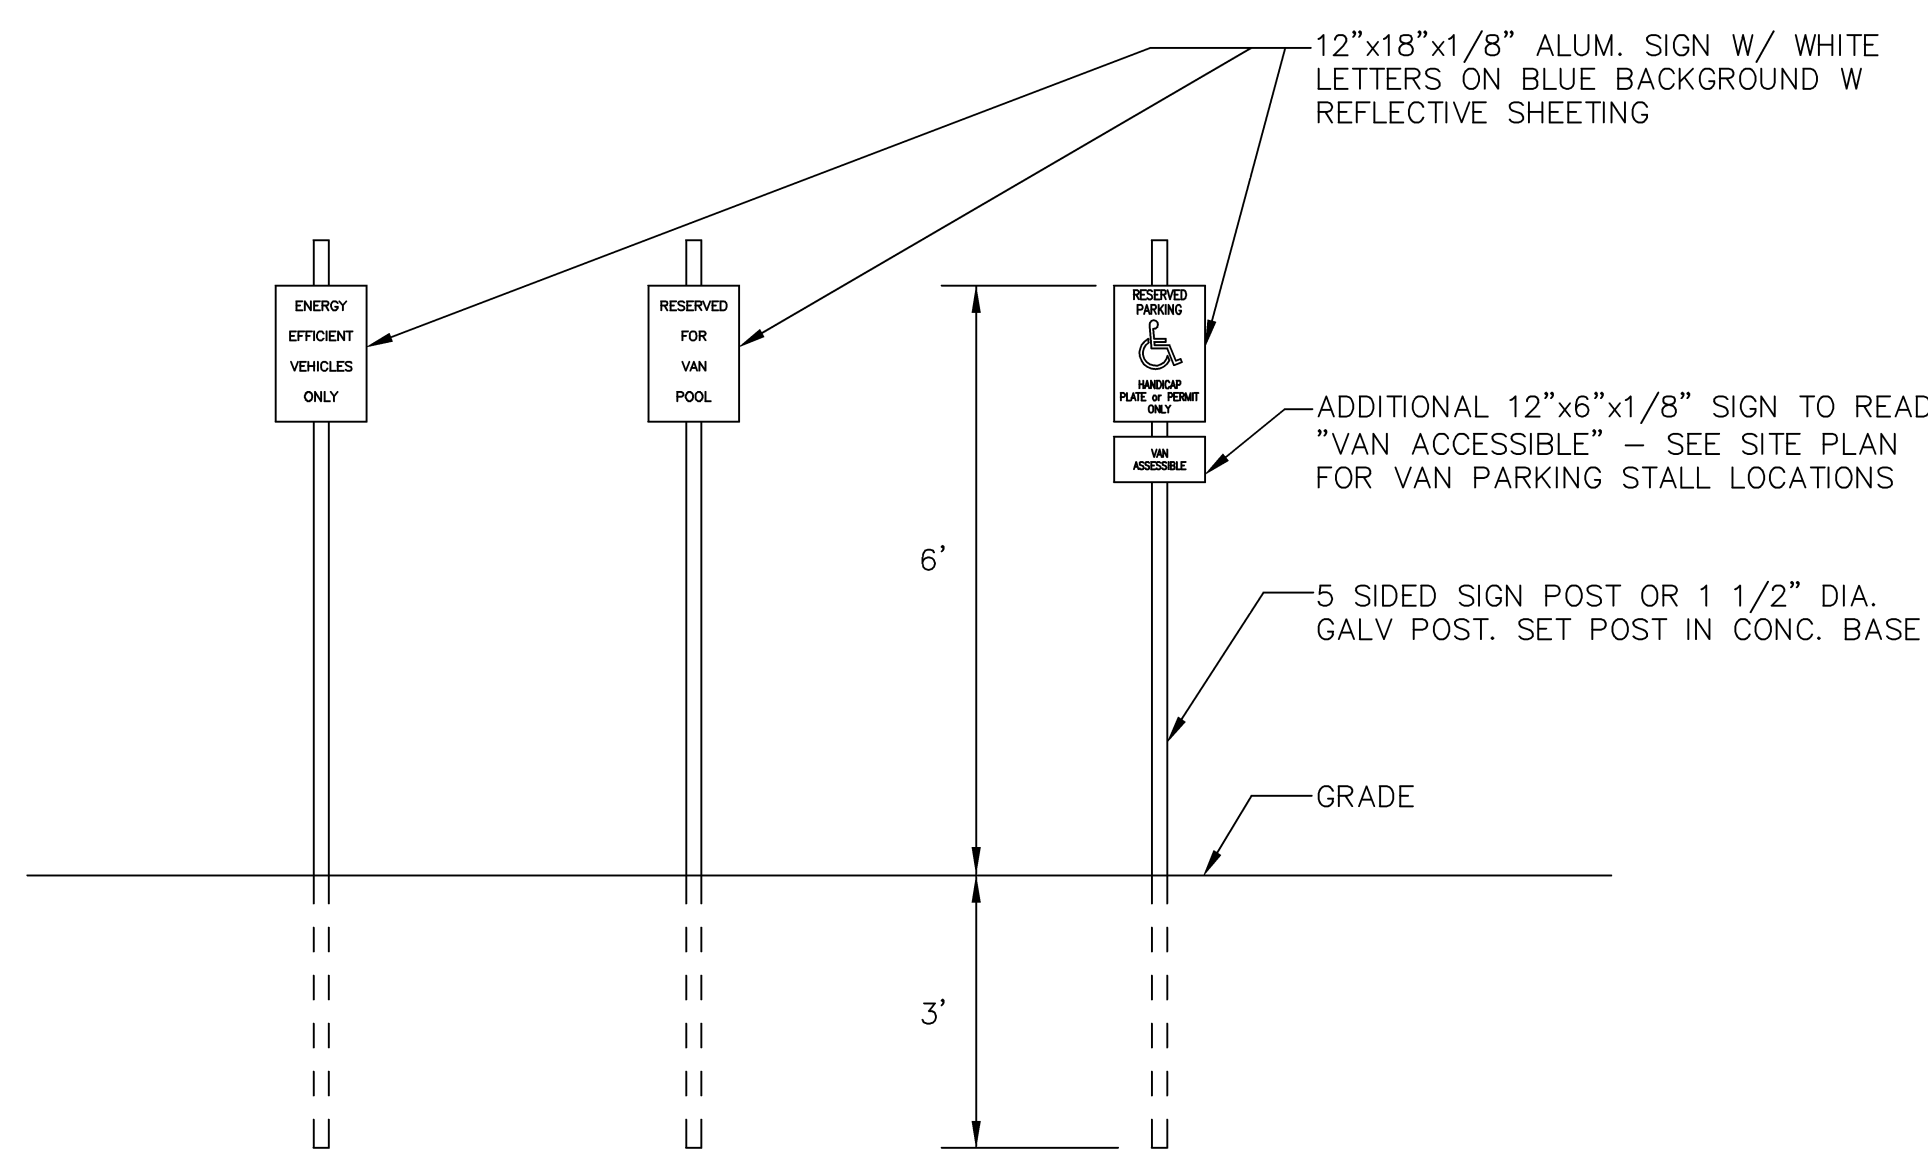


12 PARKING SIGN DETAILS
SCALE: NOT TO SCALE

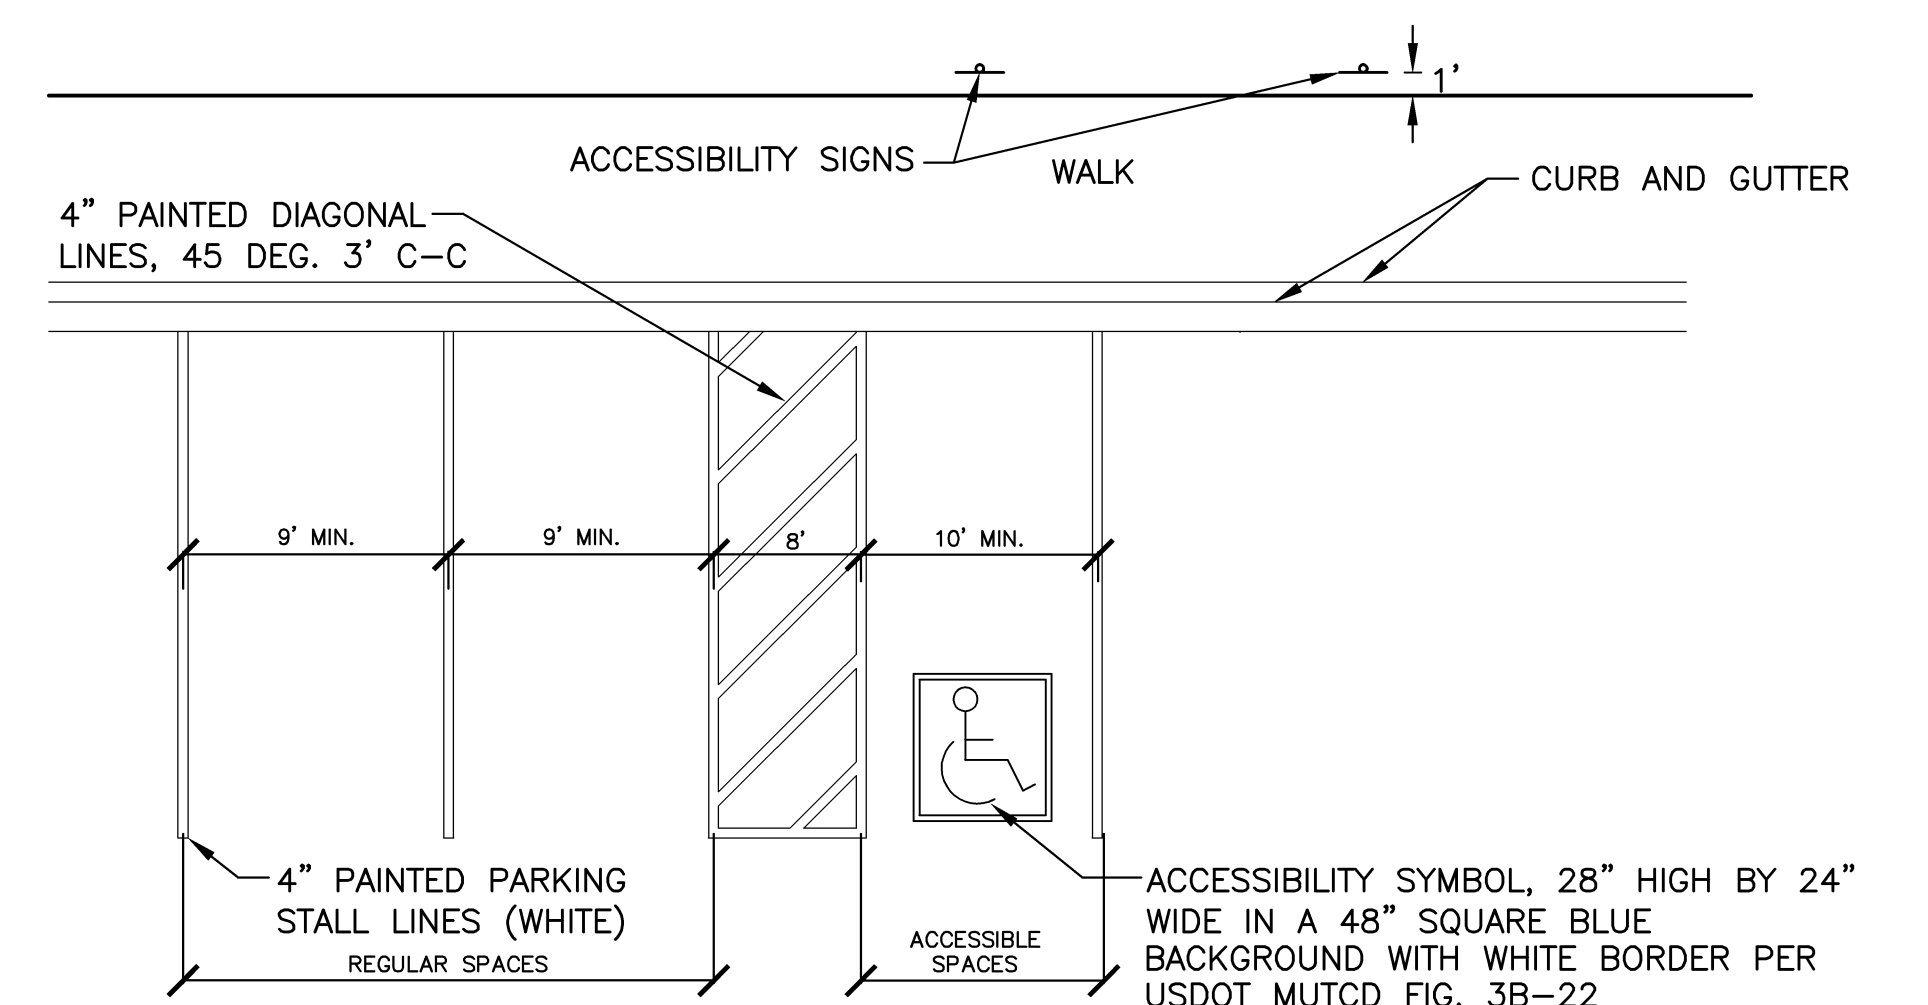

13 PAVEMENT MARKING DETAIL
SCALE: NOT TO SCALE

BID DOCUMENTS 7/1/2011

Revisions	Date

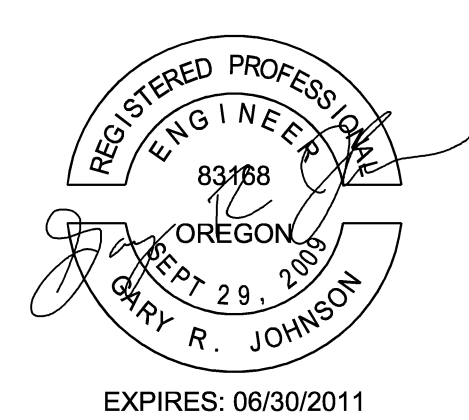

Anderson Engineering of Minnesota, LLC

13605 1st AVENUE NORTH, SUITE 100, PLYMOUTH, MN 55441
TEL (763) 412-4000 FAX (763) 412-4090
www.ae-mn.com



N ATIONAL
C EMETERY
A DMINISTRATION

Drawing Title PAVEMENT & SITE DETAILS	Project Title REPLACE ADMINISTRATION AND MAINTENANCE BUILDING AND SITE IMPROVEMENTS	Date 7-1-2011
Approved: Director, Office of Construction Management	Building Number GRJ	Checked GRJ
Approved: Director, Project Management Service	Location EAGLE POINT NATIONAL CEMETERY 2763 RILEY ROAD EAGLE POINT, OR 97524	Drawn AMT/PSH
		DRAWING NO. L-3.6
		Dwg 29 Of 181