



REVISIONS	DATE	SEE COMPOSITE	LEGEND: XXXX(+) = Sample Number (ACM) XXX(-) = Sample Number (non ACM)	DRAWING TITLE		PROJECT TITLE		DATE	
				SIXTH FLOOR POD-C & PARTIAL POD-A		ASBESTOS CONTAINING MATERIALS		05/19/2014	
				BUILDING NUMBER		PROJECT NUMBER		DRAWING NO.	
				1 SO/LLM		JC		TA	
				LOCATION		VAMC, LR DIVISION		32 OF 40	
				OFFICE OF FOOTWEAR		DEPARTMENT OF VETERANS AFFAIRS			

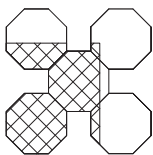


KEY PLAN

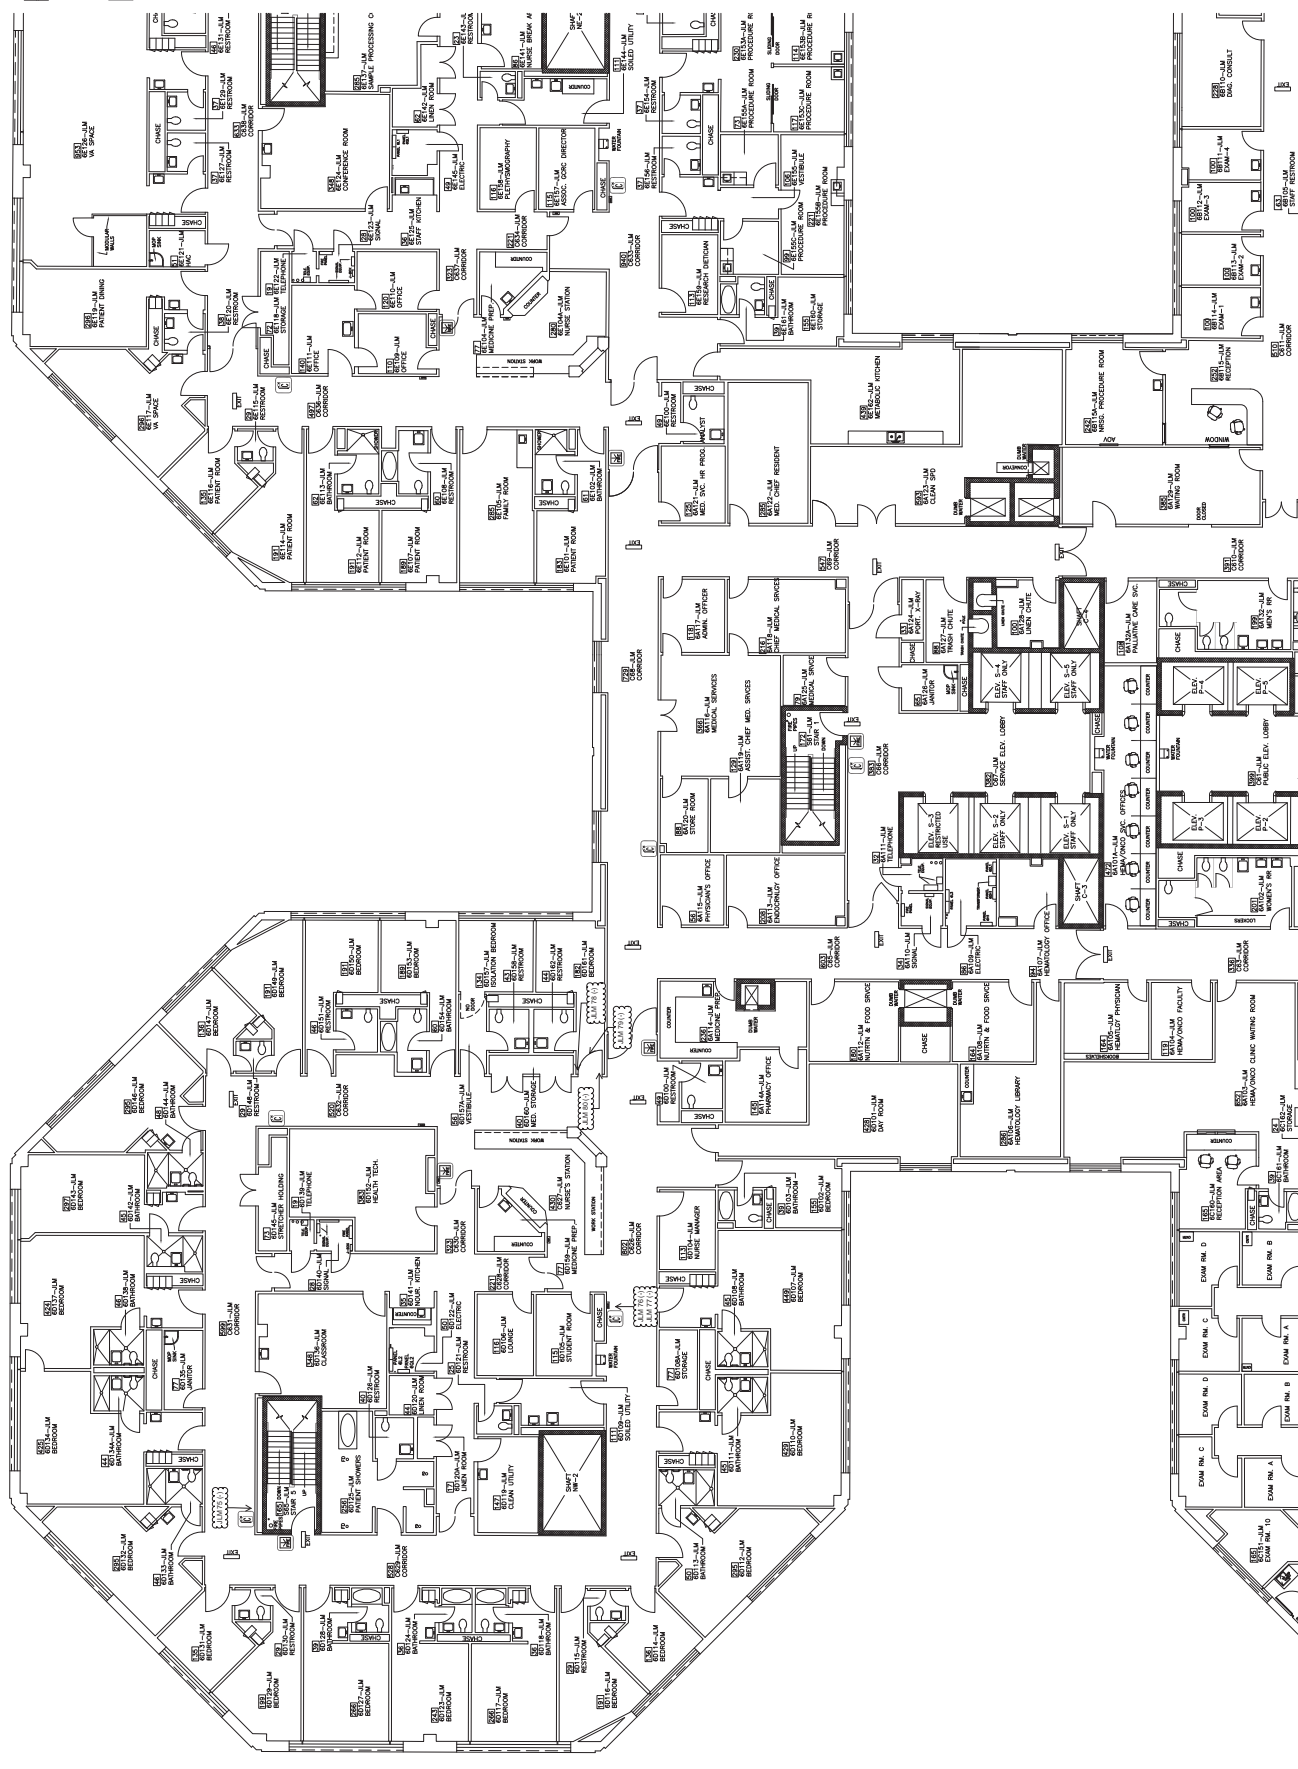

NOT TO SCALE

DEPARTMENT OF VETERANS AFFAIRS	Office of Facilities	DATE	05/19/2014
		PROJECT NUMBER	
DRAWING NO.		33 OF 40	
PROJECT TITLE		ASBESTOS CONTAINING MATERIALS	
BUILDING NUMBER		1 SOULM	
LOCATION		VAMC, LR DIVISION	
DRAWING TITLE		SIXTH FLOOR POD-D & PARTIAL POD-A	
LEGEND		XXX(+) = Sample Number (ACM) XXX(-) = Sample Number (non ACM)	
REVISIONS		DATE	

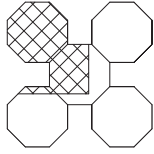

KEY PLAN

NOT TO SCALE



Legend:
XXX(+) = Sample Number (ACM)
XXX(-) = Sample Number (non ACM)

SEE COMPOSITE




DATE: 05/19/2014
PROJECT NUMBER:
DRAWING NO.: 34 OF 40

PROJECT TITLE: ASBESTOS CONTAINING MATERIALS
BUILDING NUMBER: 1 SOJLM
LOCATION: VAMC LR DIVISION

DRAWING TITLE: SIXTH FLOOR
POD-E & PARTIAL POD-A

REVISIONS

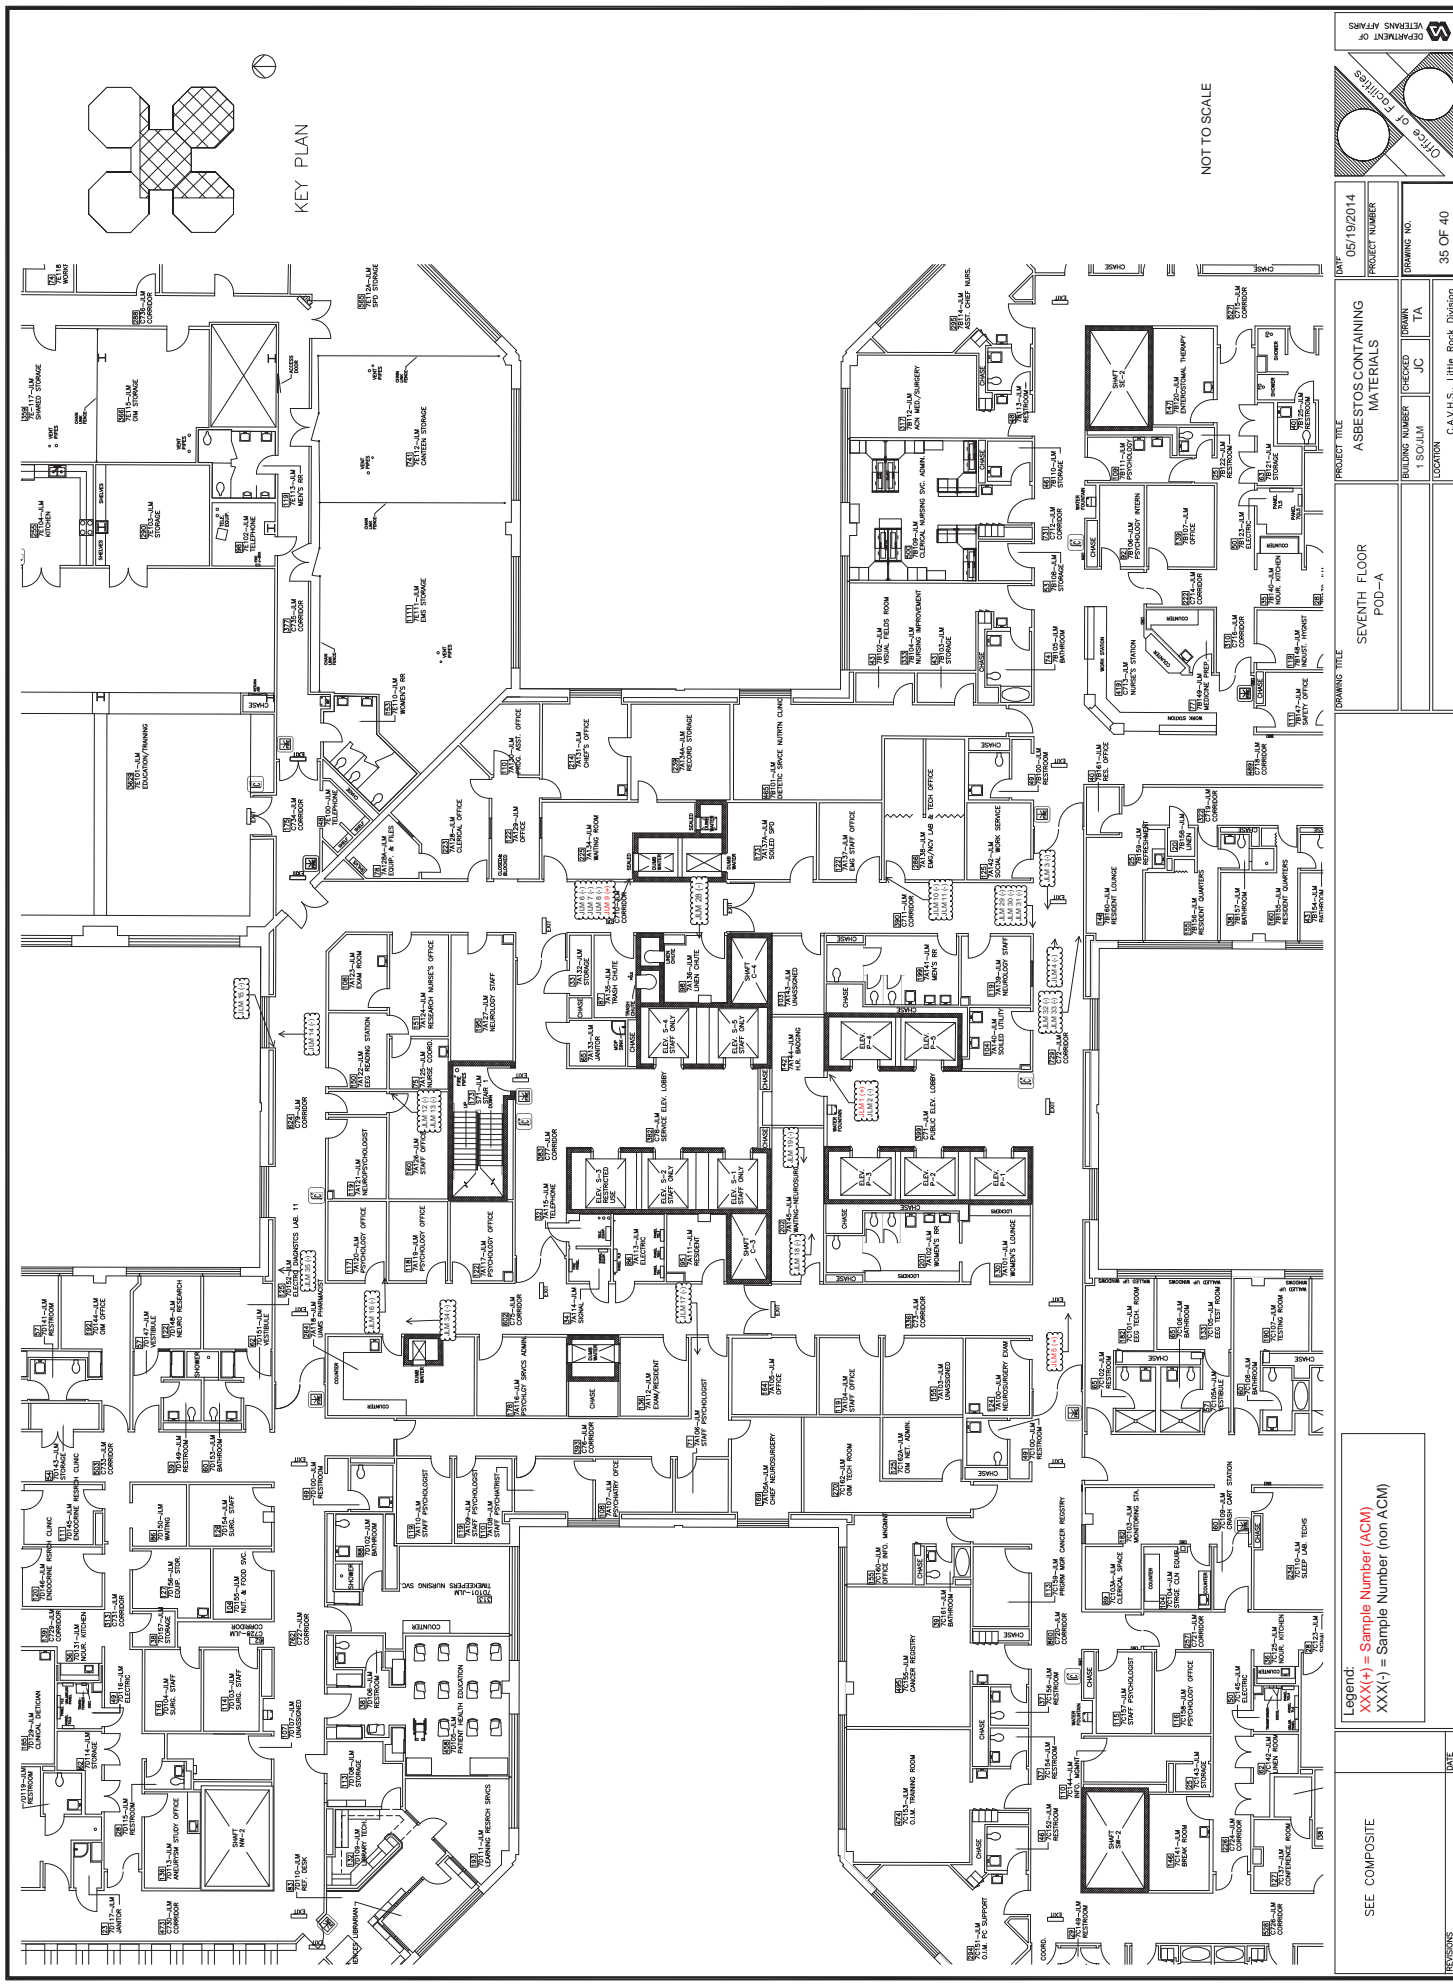


KEY PLAN

NOT TO SCALE

DEPARTMENT OF VETERANS AFFAIRS	Office of Facilities	DATE	05/19/2014
		PROJECT NUMBER	
DRAWING NO.	35 OF 40	PROJECT TITLE	SEVENTH FLOOR POD-A
		ASBESTOS CONTAINING MATERIALS	
BUILDING NUMBER	1301-AM	CREATED	JC
		TA	
LOCATION	CAVHLS, Little Rock Division	REVISIONS	
		DATE	


Legend:
XXX(+) = Sample Number (ACM)
XXX(-) = Sample Number (non ACM)

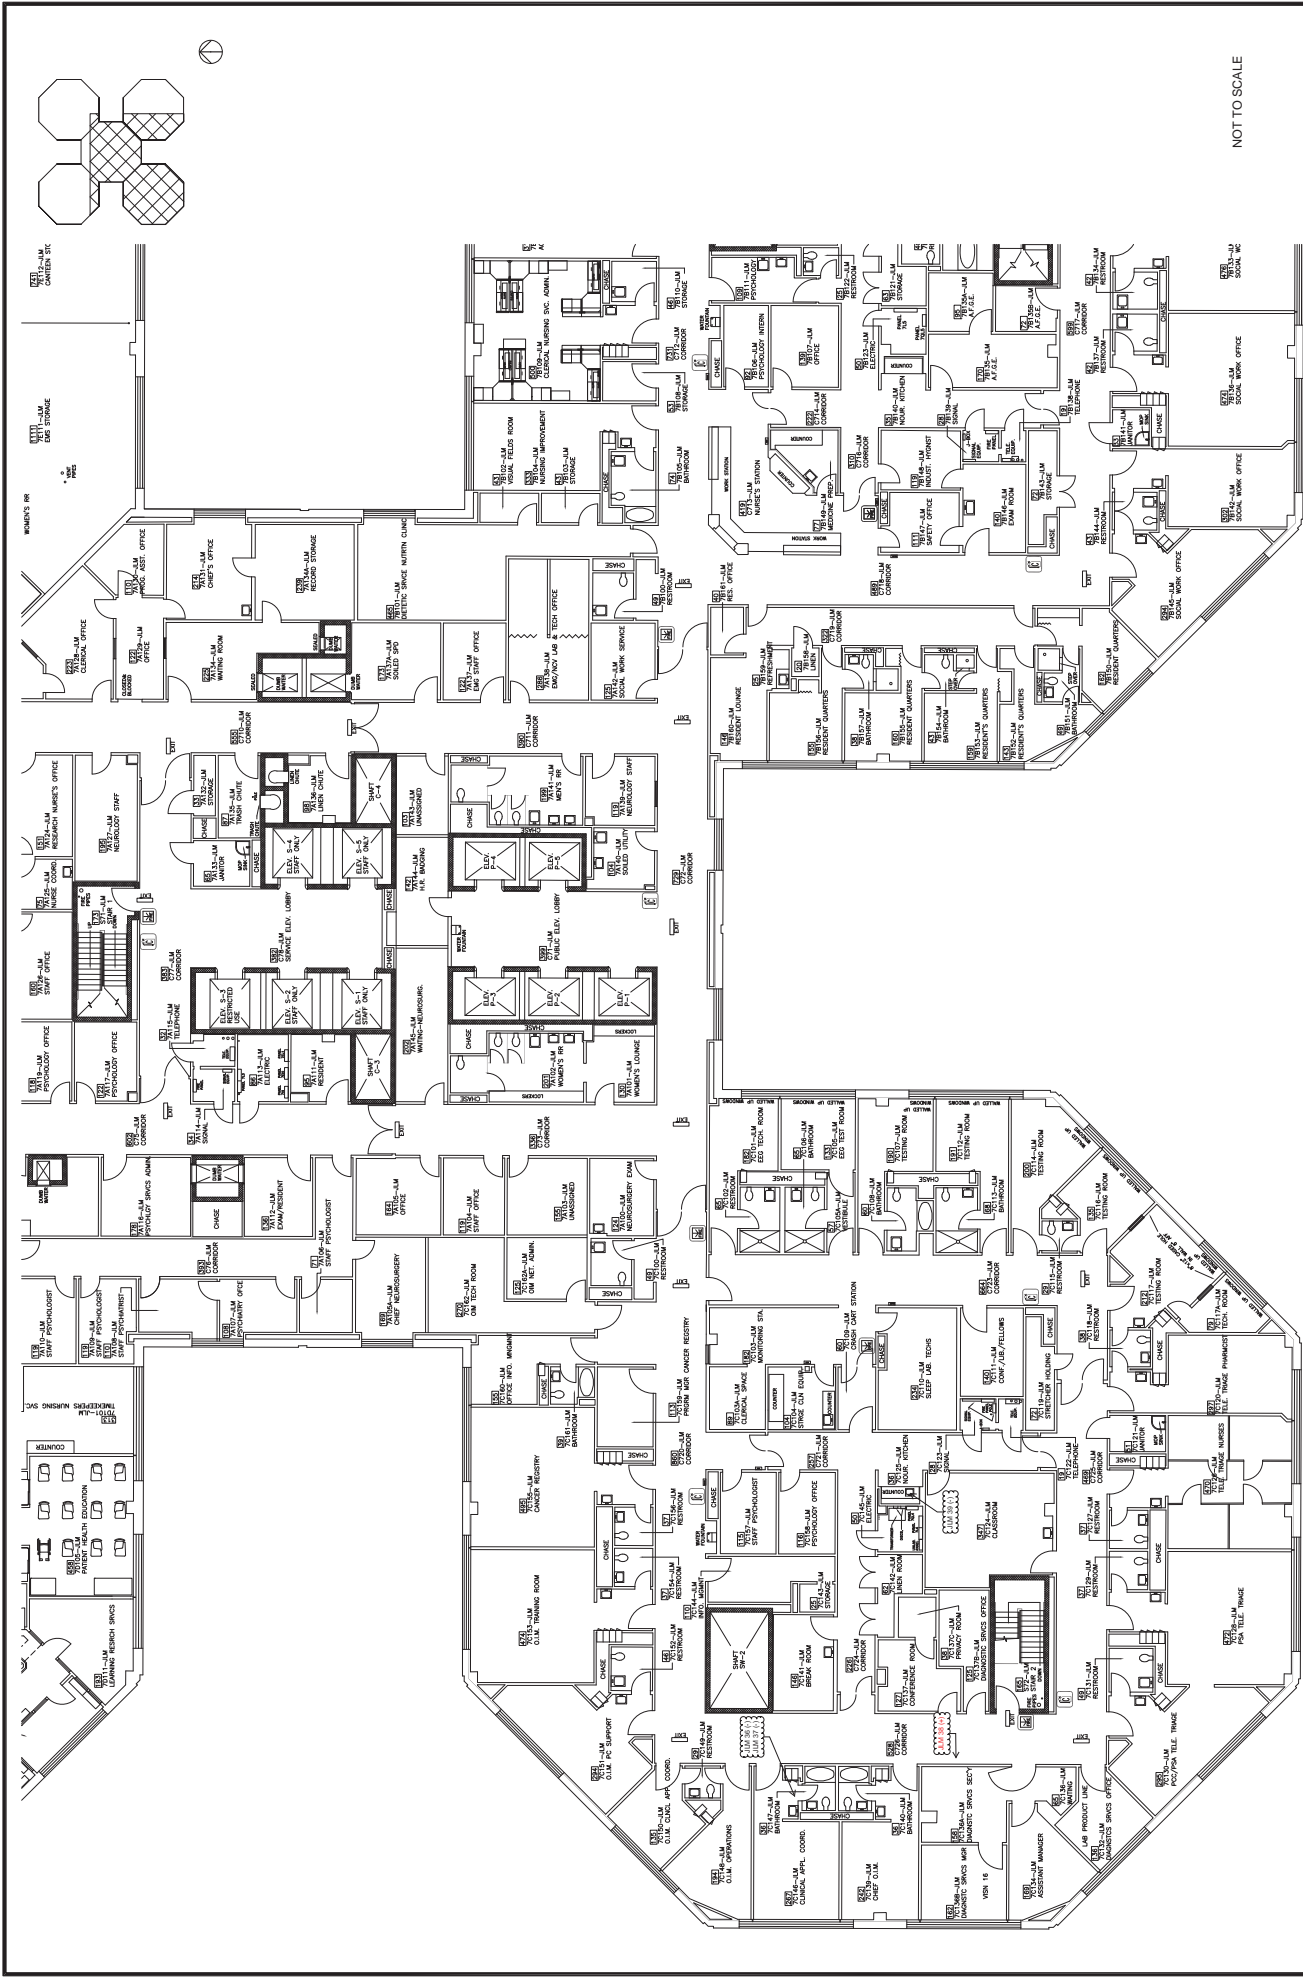


NOT TO SCALE

Legend:
XXX(+) = Sample Number (ACM)
XXX(-) = Sample Number (non ACM)

REVISIONS	DATE	DRAWING TITLE SEVENTH FLOOR POD-C & PARTIAL POD-A		PROJECT TITLE ASBESTOS CONTAINING MATERIALS	DATE 05/19/2014
		BUILDING NUMBER 1301-AM		PROJECT NUMBER	
		LOCATION VAMC, LR DIVISION		DRAWING NO. 37 OF 40	
		CHECKED JC		DRAWN TA	
		Office of Facilities		DEPARTMENT OF VETERANS AFFAIRS	

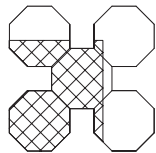

KEY PLAN

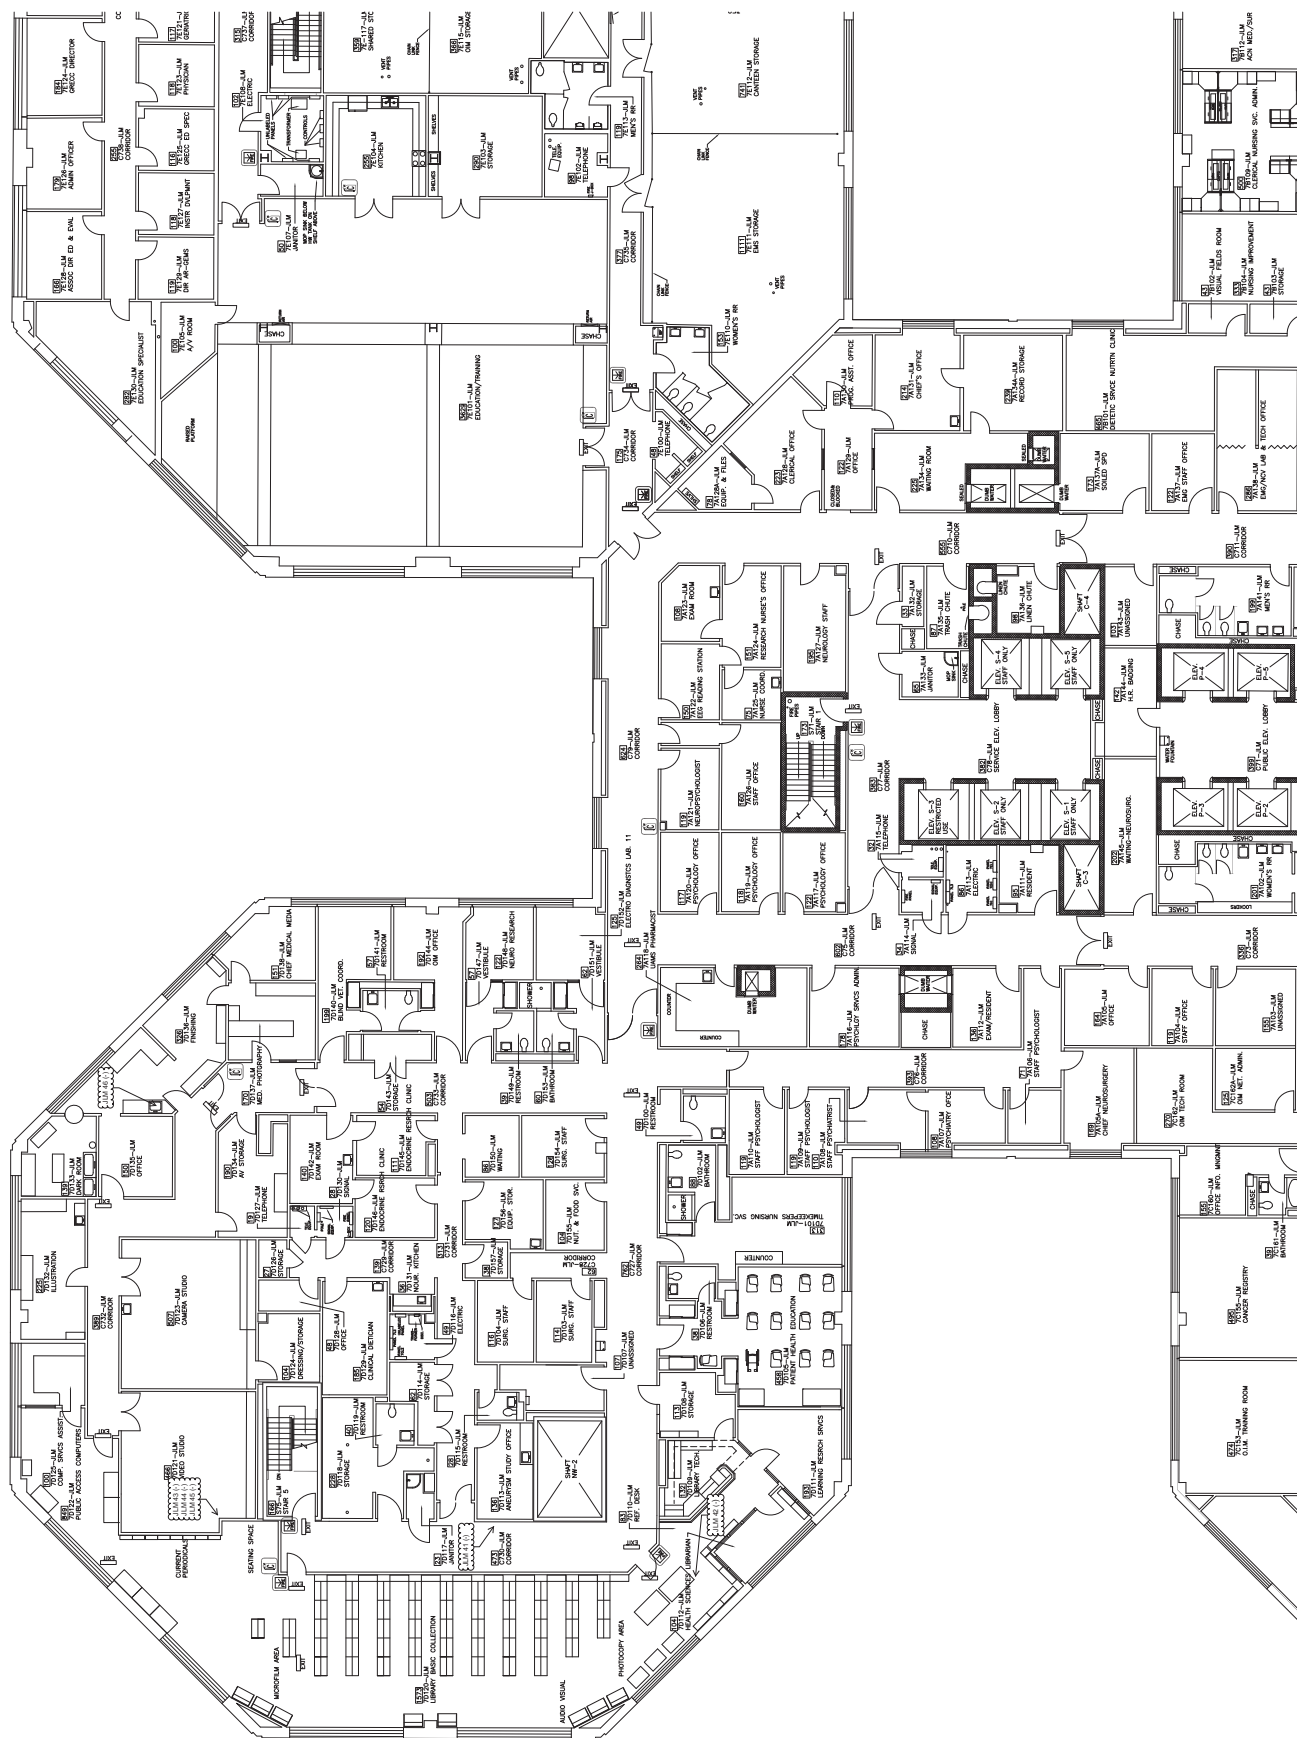

NOT TO SCALE

Legend:

Legend:
XXX(+) = Sample Number (ACM)

Legend:
 XXX(+) = Sample Number (ACM)
 XXX(-) = Sample Number (non ACM)

DRAWING TITLE

SEVENTH FLOOR
POD-D & PARTIAL POD-A

PROJECT TITLE

ASBESTOS CONTAINING MATERIALS


DATE _____

PROJECT NUMBER	05/19/2014
----------------	------------

--	--

NT OF
AFFAIRS

REVISIONS	DATE
-----------	------

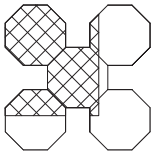


KEY PLAN

NOT TO SCALE




Legend:
XXX(+) = Sample Number (ACM)
XXX(-) = Sample Number (non ACM)

DEPARTMENT OF VETERANS AFFAIRS		Office of Facilities	
DATE	05/19/2014	PROJECT TITLE	ASBESTOS CONTAINING MATERIALS
PROJECT NUMBER		BUILDING NUMBER	1501/AM
DRAWING NO.		LOCATION	VAMC, LR DIVISION
SEVENTH FLOOR		POD-E & PARTIAL POD-A	
DRAWING TITLE		PROJECT TITLE	
ASBESTOS CONTAINING MATERIALS		ASBESTOS CONTAINING MATERIALS	
BUILDING NUMBER		BUILDING NUMBER	
1501/AM		1501/AM	
LOCATION		LOCATION	
VAMC, LR DIVISION		VAMC, LR DIVISION	
39 OF 40		39 OF 40	

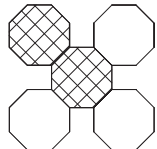

KEY PLAN

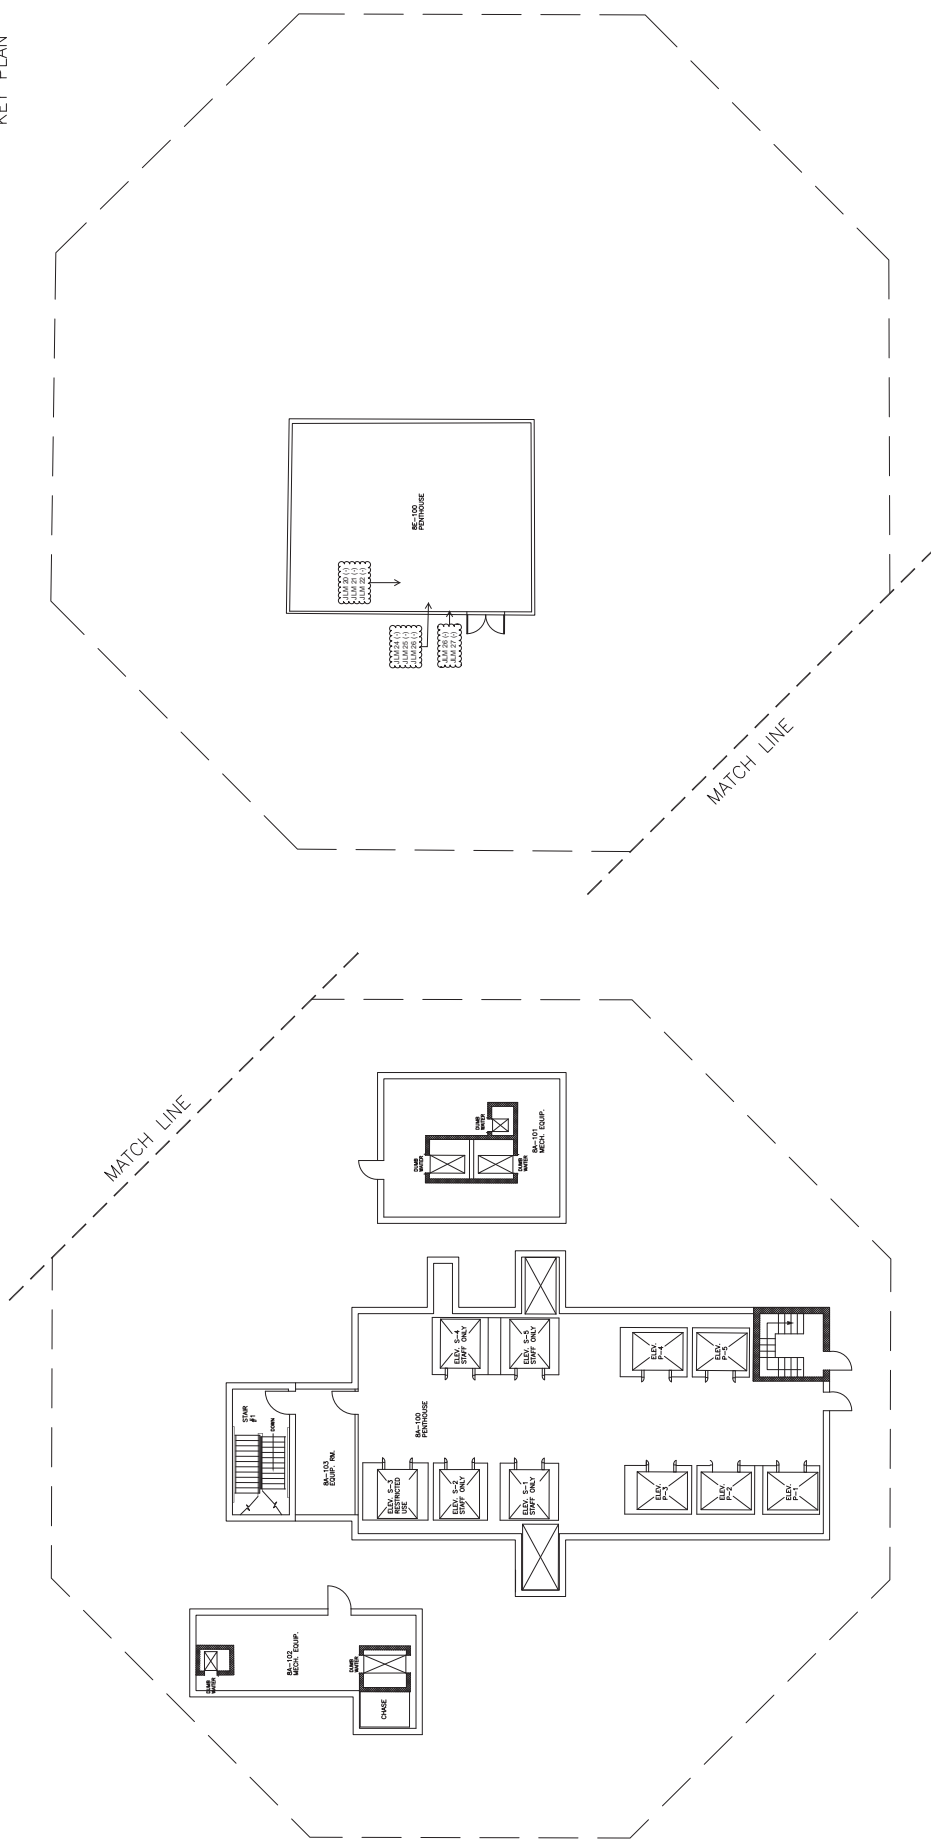

NOT TO SCALE

EIGHTH FLOOR POD E

EIGHTH FLOOR POD A

REVISIONS	DATE	11-08			
	DESCRIPTION				
	DATE	11-08			
	DESCRIPTION				
EIGHTH FLOOR POD-E & POD-A		PROJECT TITLE ASBESTOS CONTAINING MATERIALS		DATE 05/19/2014	
		BUILDING NUMBER 1 SCULLM		PROJECT NUMBER	
		LOCATION VAMC, LR DIVISION		DRAWING NO. 40 OF 40	
		CHECKED JC		DRAWN TA	
		OFFICE OF Footnotes		DEPARTMENT OF VETERANS AFFAIRS	

Legend:

XXX(+) = Sample Number (ACM)

XXX(-) = Sample Number (non ACM)