




KEY PLAN



NOT TO SCALE

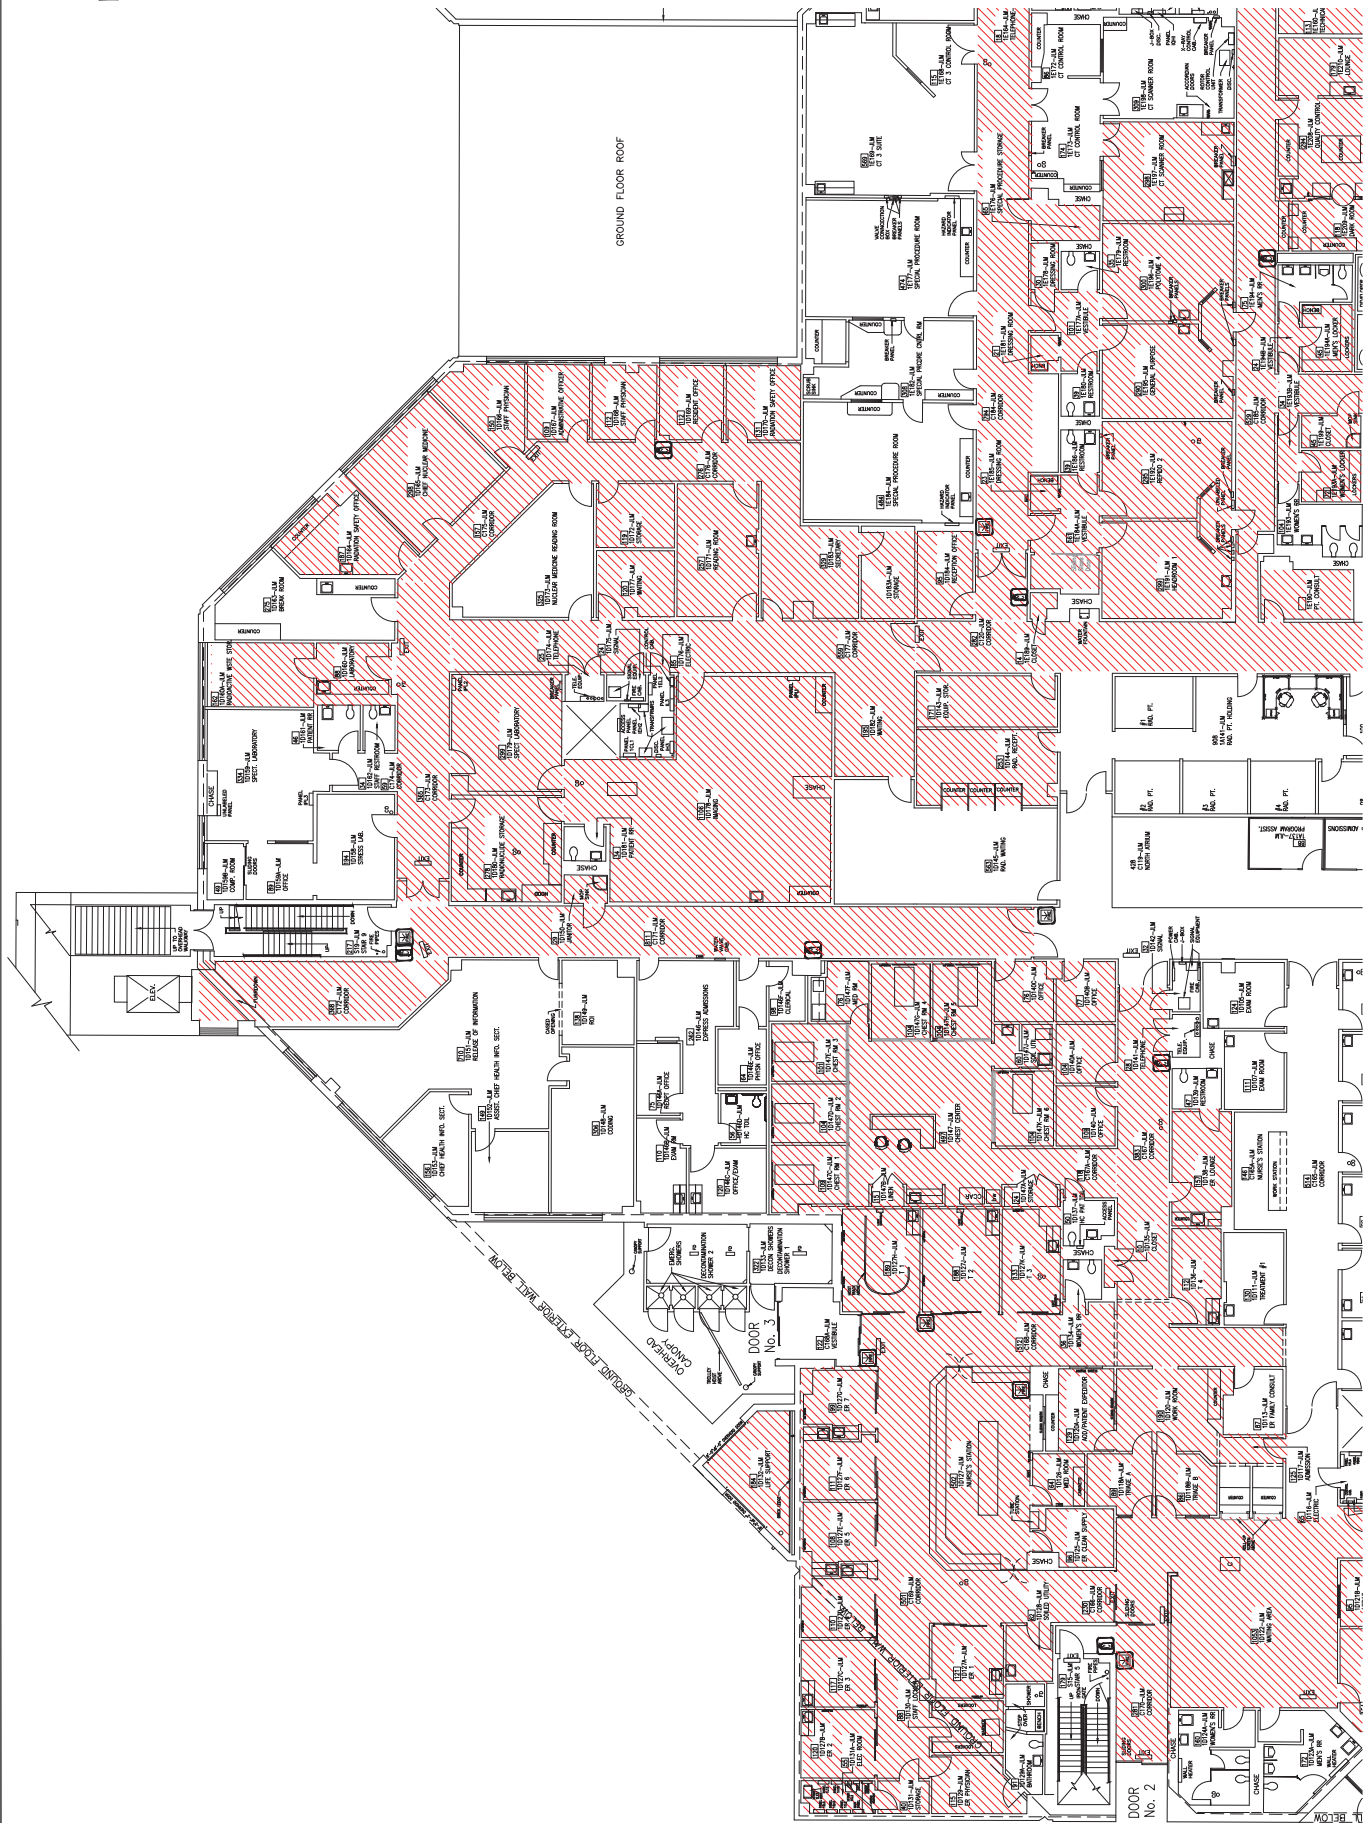


DEPARTMENT OF VETERANS AFFAIRS		Office of Facilities	
PROJECT TITLE: FIRST FLOOR-NORTHWEST		DATE: 05/19/2014	
BUILDING NUMBER: 1 SOUTH		PROJECT NUMBER:	
CHECKED: JC		DRAWING NO. 10	
LOCATION: V.A.M.C. LR DIVISION		Sheet of 40	
SEE COMPOSITE		REVISIONS	
DATE:		DATE:	

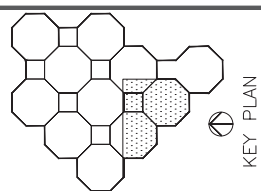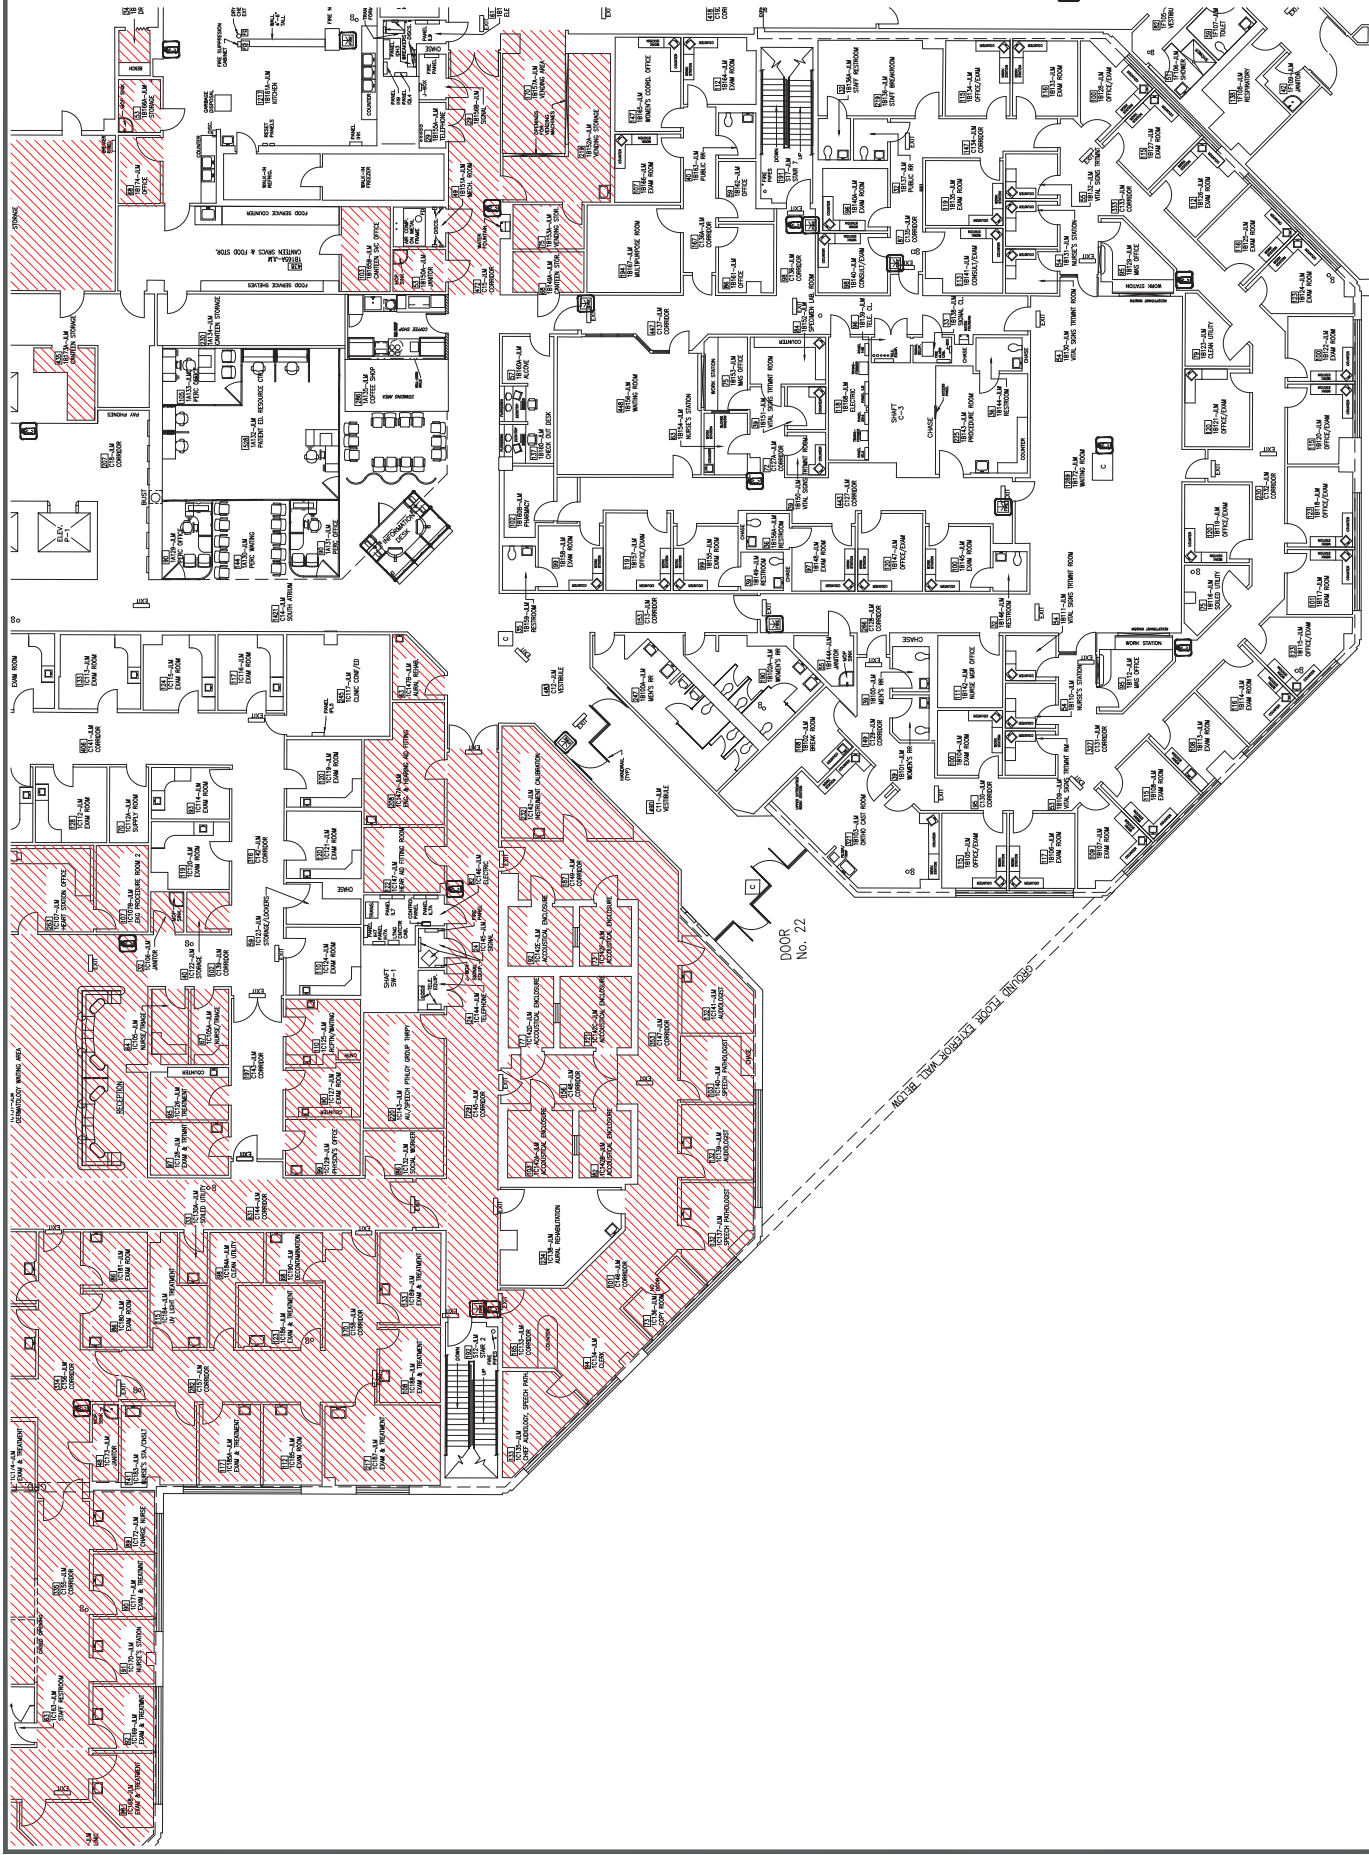


KEY PLAN
NOT TO SCALE

REVISIONS	SEE COMPOSITE		DATE	
DRAWING TITLE		PROJECT TITLE		
FIRST FLOOR—SOUTHWEST		ASBESTOS CONTAINING MATERIALS		
BUILDING NUMBER		CHECKED		
1 804JJA		JC		
LOCATION		V.A.M.C. LR DIVISION		
DATE		05/19/2014		
PROJECT NUMBER		DRAWING NO.		
		12 of 40		
DEPARTMENT OF VETERANS AFFAIRS		Office of Facilities		

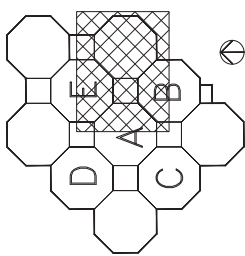


KEY PLAN


FIRST FLOOR ROOF

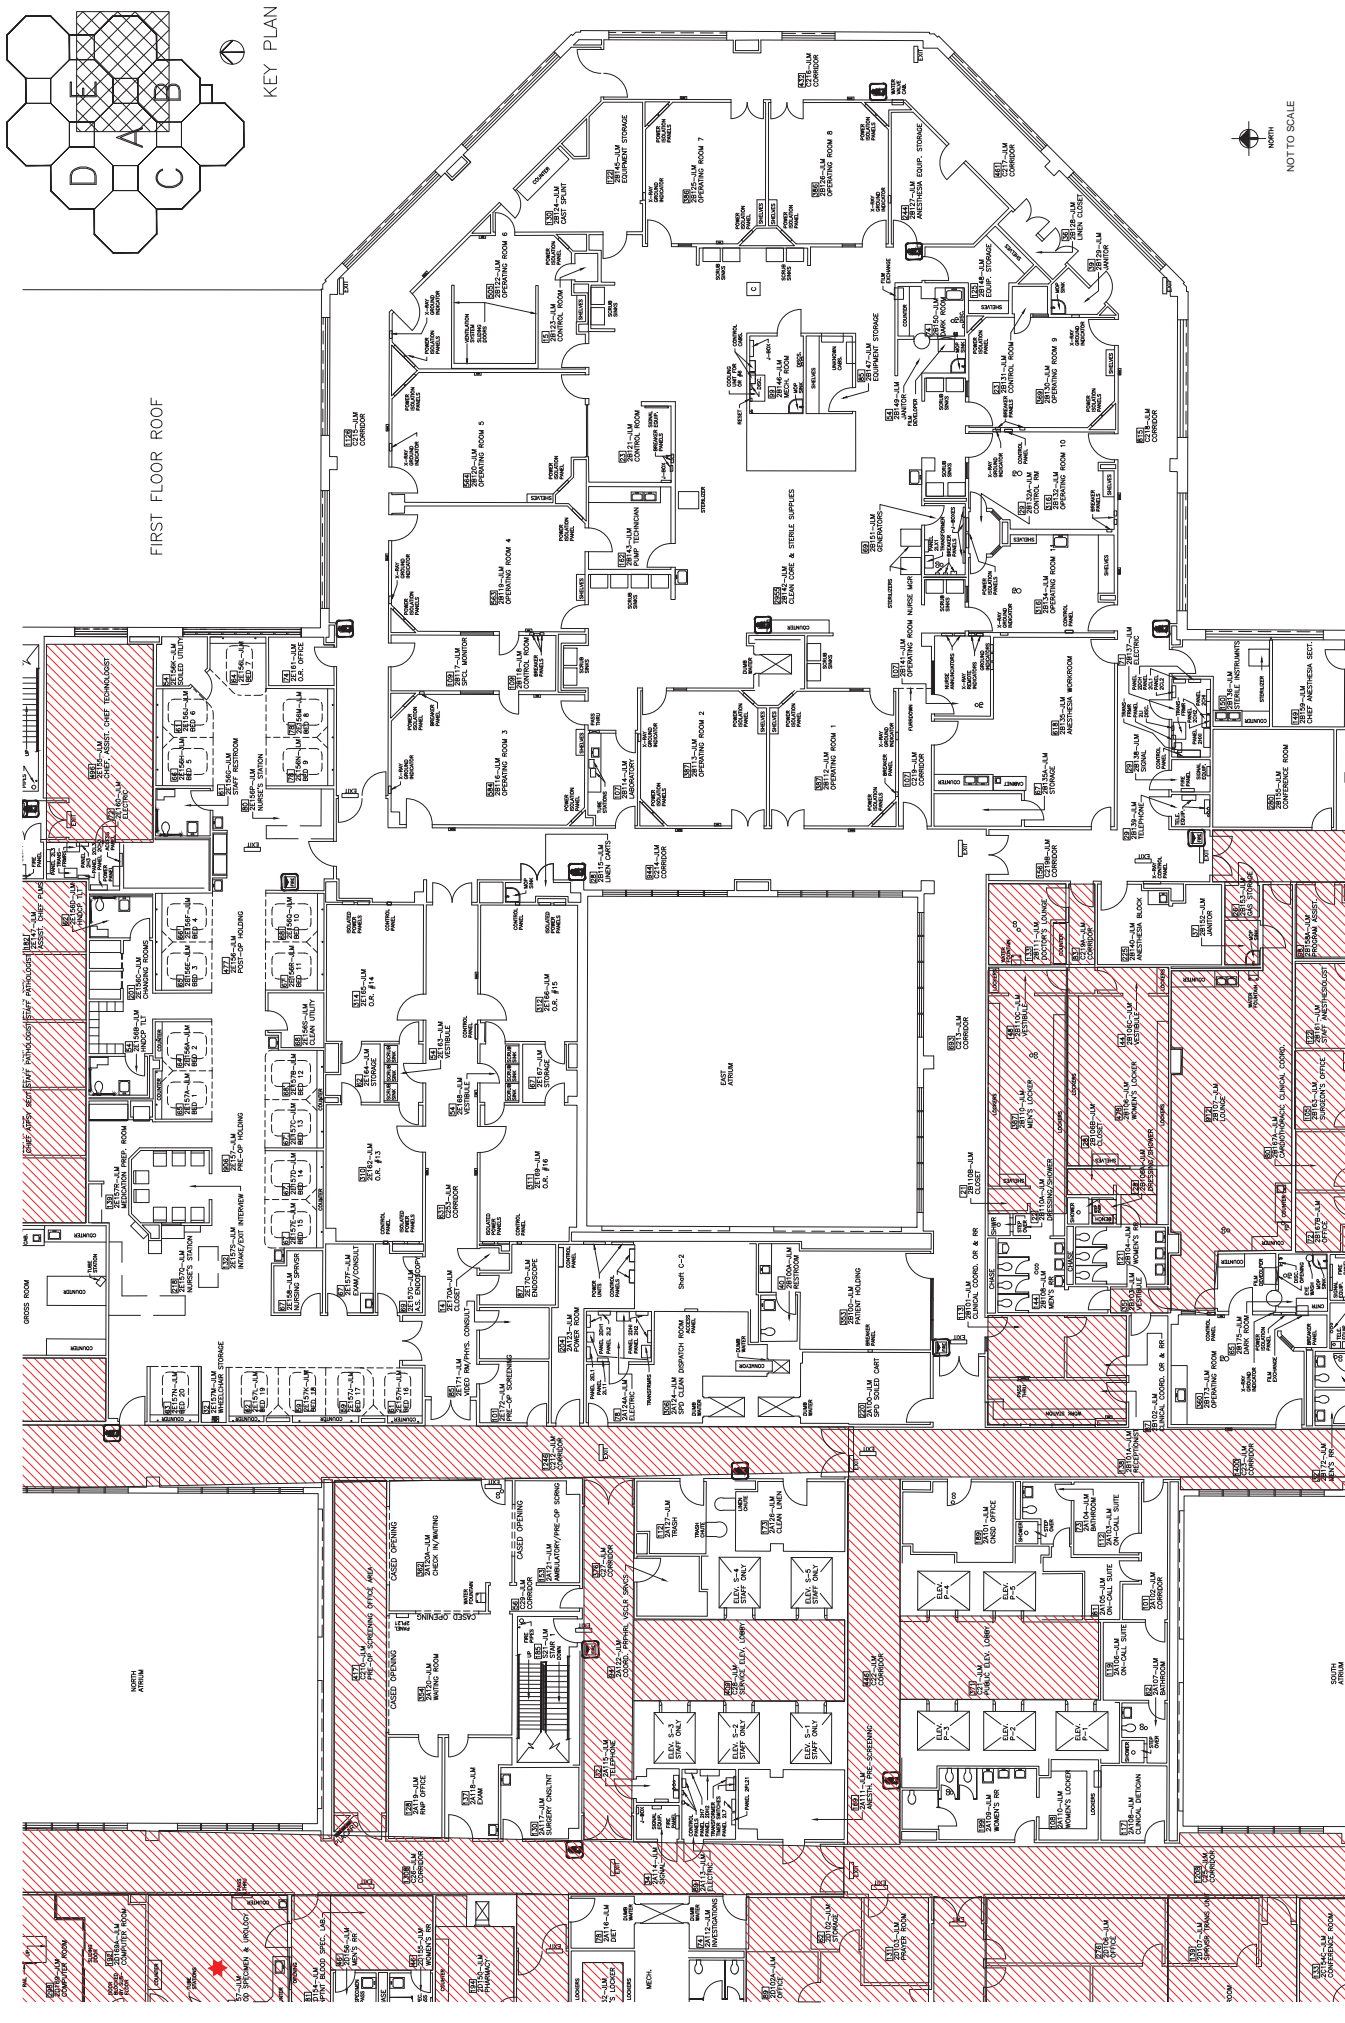

DEPARTMENT OF VETERANS AFFAIRS		Office of Facilities											
		DATE 05/19/2014											
		PROJECT NUMBER											
		DRAWING NO.											
		Sheet 13 of 40											
SEE COMPOSITE		DRAWING TITLE		SECOND FLOOR CENTER EAST		PROJECT TITLE ASBESTOS CONTAINING MATERIALS		BUILDING NUMBER		CHECKED		DRAWN	
								1 SOUL/M		JC		TA	
								LOCATION		V.A.M.C. LR DIVISION			
REVISIONS		DATE											

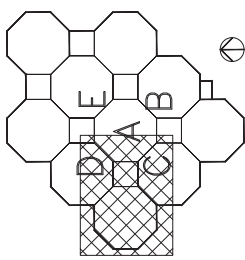


KEY PLAN

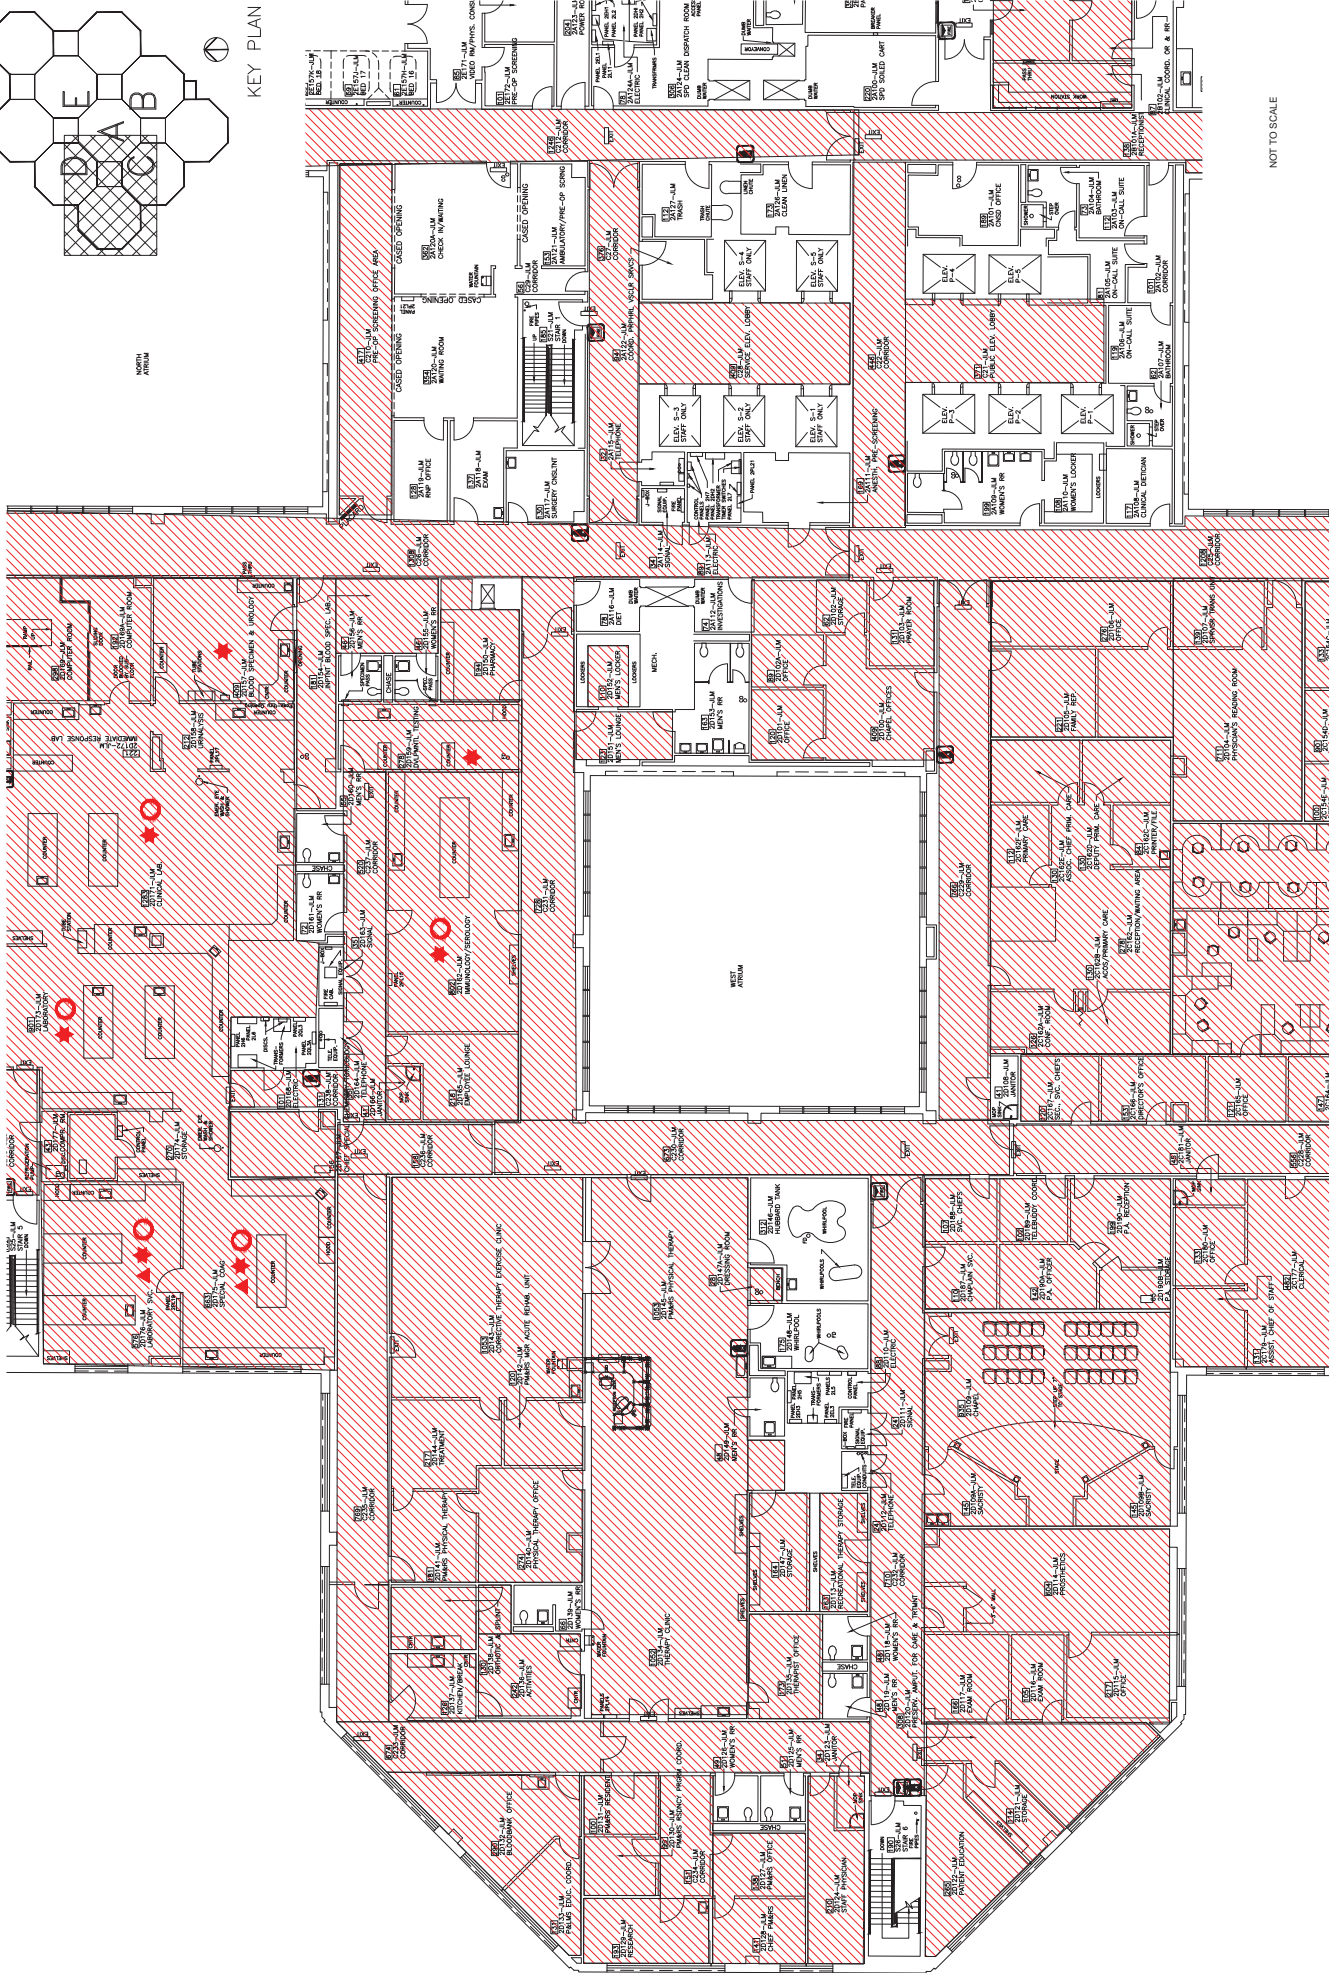

NOT TO SCALE

REVISIONS	DATE	DRAWING TITLE	PROJECT TITLE	DATE	DEPARTMENT OF VETERANS AFFAIRS
			ASBESTOS CONTAINING MATERIALS	05/19/2014	Office of Facilities
SEE COMPOSITE		SECOND FLOOR CENTER WEST	BUILDING NUMBER	PROJECT NUMBER	Office of Facilities
			150A-AM		
			CHECKED	DRAWN	Office of Facilities
			JC	TA	
			LOCATION	V.A.M.C. LR DIVISION	Office of Facilities
			14	of	40

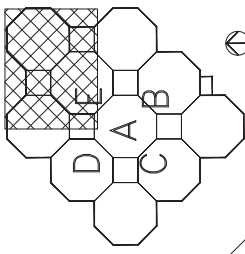


KEY PLAN

GROUND FLOOR ROOF

FIRST FLOOR ROOF

NOT TO SCALE

DEPARTMENT OF VETERANS AFFAIRS		Office of Facilities	
DATE: 06/19/2014	PROJECT NUMBER:	DRAWING NO. 15 - 40	
PROJECT TITLE: ASBESTOS CONTAINING MATERIALS		BUILDING NUMBER: 1 SOUTH	CHECKED: JC
DRAWING TITLE: SECOND FLOOR NORTHEAST		LOCATION: V.A.M.C. LR DIVISION	DATE: 06/19/2014
DRAWING TITLE: SEE COMPOSITE		DATE:	
REVISIONS:		DATE:	

 

KEY PLAN


GROUND FLOOR ROOF

NOT TO SCALE


SECTIONS	SEE COMPOSITE			DRAWING TITLE	SECOND FLOOR NORTH-WEST	PROJECT TITLE ASBESTOS CONTAINING MATERIALS				DATE 05/19/2014
										PROJECT NUMBER
						BUILDING NUMBER 1 SOUTH		CHECKED JC	DRAWN TA	DRAWING NO.
						LOCATION	V.A.M.C. 1 st DIVISION			Drawn 16 JUL 40

SEE COMPOSITE

REVISIONS

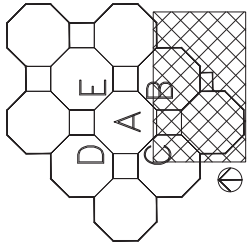



KEY PLAN

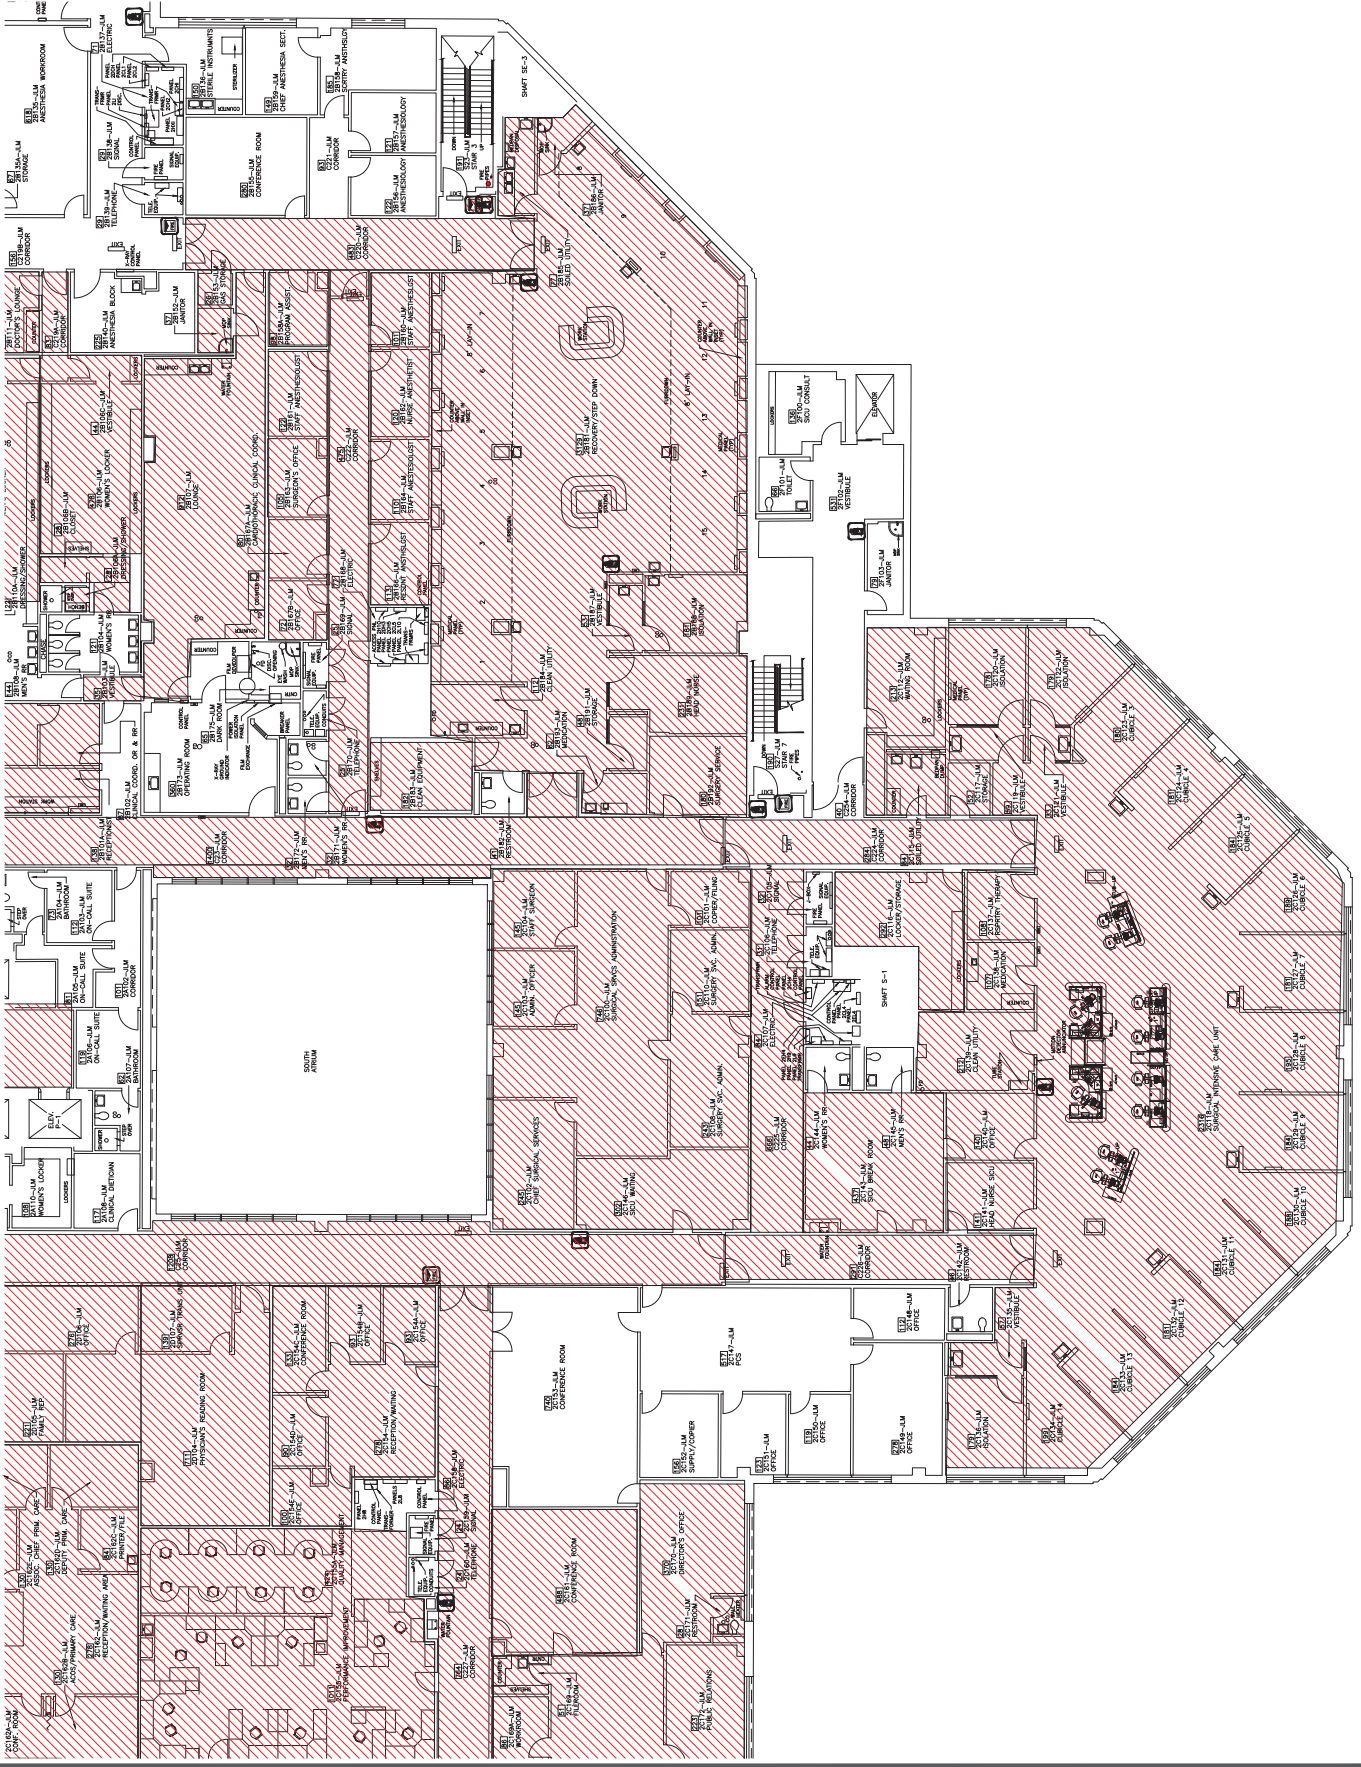

NOT TO SCALE

REVISIONS	DATE	SEE COMPOSITE	DRAWING TITLE SECOND FLOOR SOUTHEAST	PROJECT TITLE ASBESTOS CONTAINING MATERIALS	DATE 05/15/2014	Office of Facilities DEPARTMENT OF VETERANS AFFAIRS
				BUILDING NUMBER 1 501JAM	PROJECT NUMBER	
LOCATION				CHECKED JC	DRAWN TA	17 of 40
V.A.M.C. LR DIVISION						

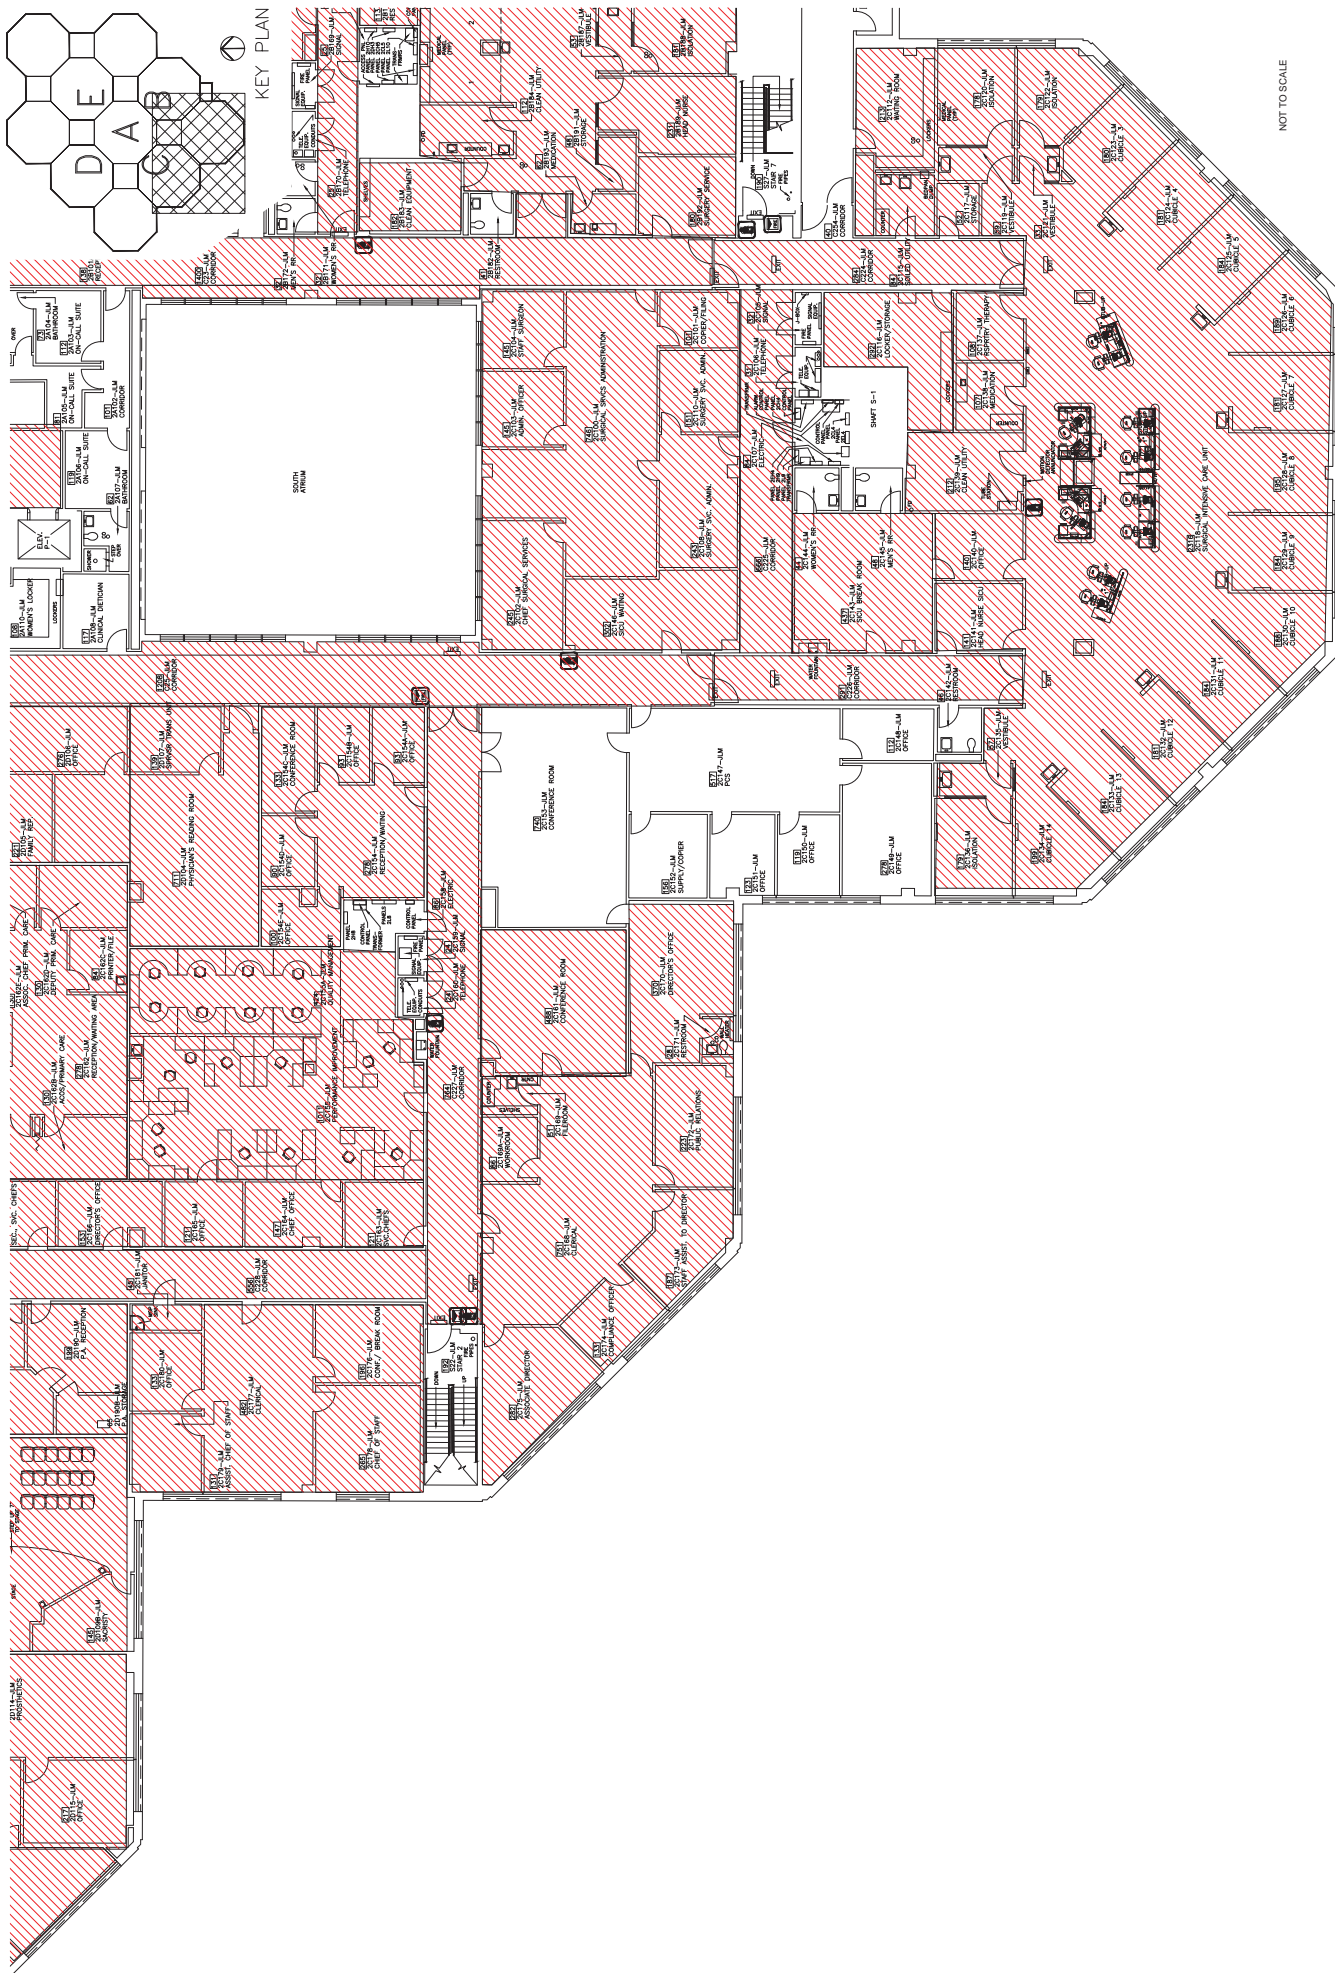

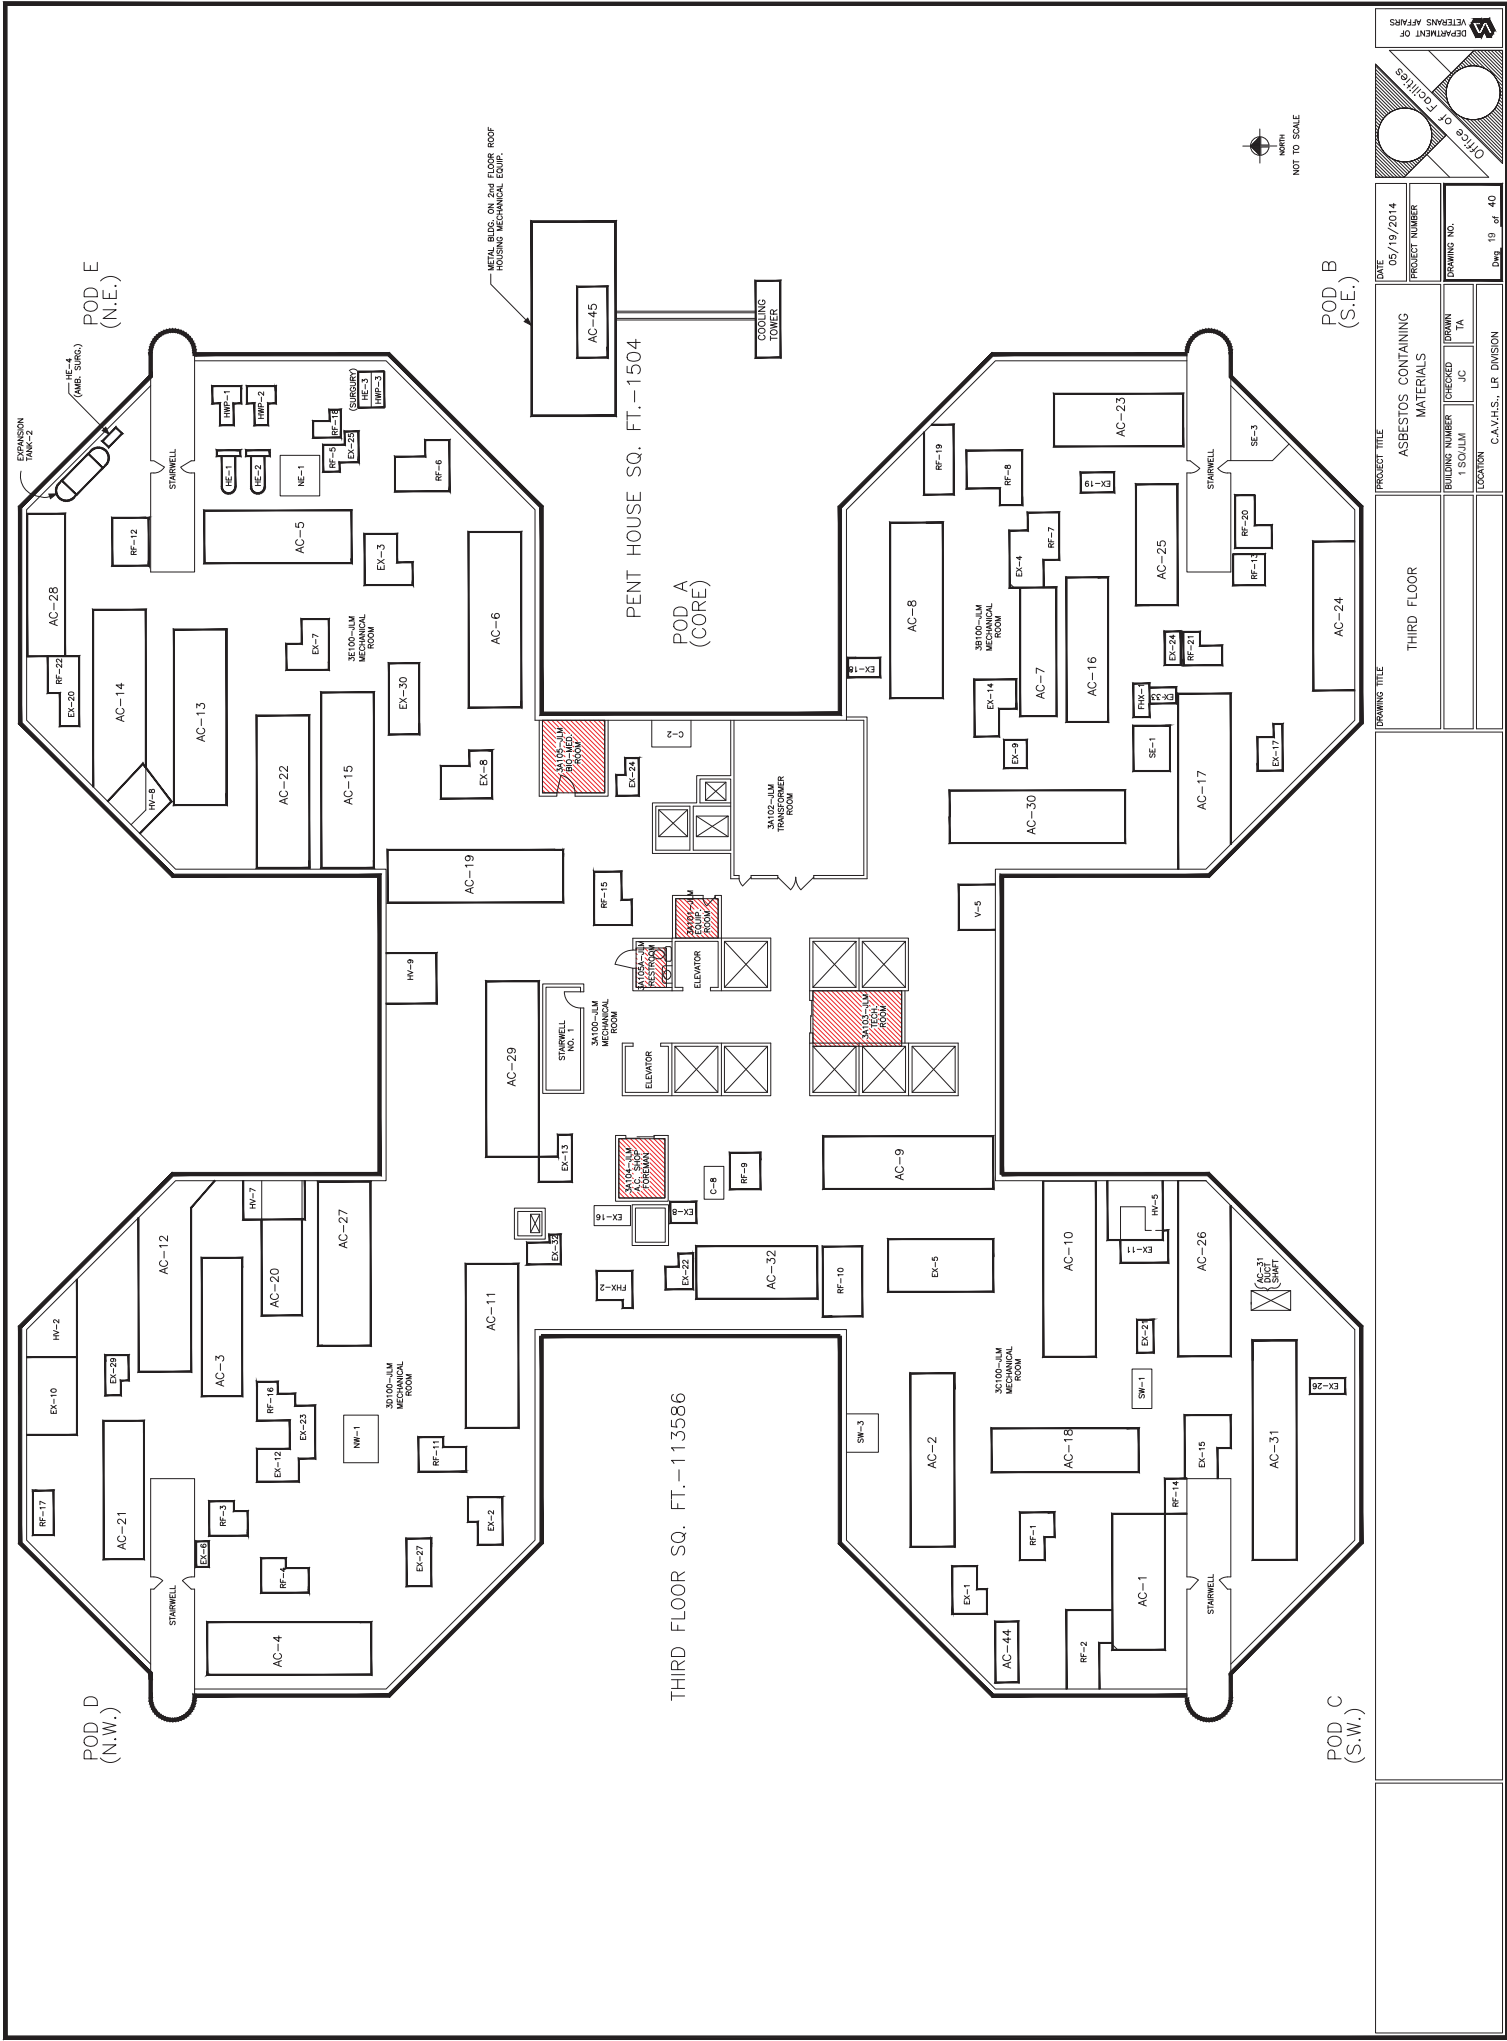

Office of Facilities		DEPARTMENT OF VETERANS AFFAIRS	
PROJECT TITLE		DATE	05/19/2014
THIRD FLOOR		PROJECT NUMBER	
ASBESTOS CONTAINING MATERIALS		DRAWING NO.	
BUILDING NUMBER		CHECKED	JA
1 SOUTH JAC		DRAWN	JA
LOCATION		CAUTIONS - LIE DIVISION	
DRAWING TITLE		Page	19 of 40

