

FINISH NOTES:

1. FINISH PLANS ARE TO DENOTE LOCATIONS WHERE CHANGE IN FINISH/MULTIPLE FINISHES OCCUR. REFER TO AF6002 FOR COMPLETE SCHEDULE ON FINISHES AND COLORS.
2. REFER TO SHEET AE0002 FOR PART PLAN TRUE NORTH LOCATION WITHIN BUILDINGS 1, 2, & 6.
3. REFER TO AE0001 FOR TYPICAL PLAN LEGENDS AND SYMBOLS.
4. MANUFACTURER'S TRADE NAMES AND NUMBERS USED HEREIN ARE ONLY TO IDENTIFY COLORS, FINISHES, TEXTURES AND PATTERNS. PRODUCTS OF OTHER MANUFACTURERS EQUIVALENT TO COLORS, FINISHES, TEXTURES AND PATTERNS OF MANUFACTURERS LISTED THAT MEET REQUIREMENTS OF TECHNICAL SPECIFICATIONS WILL BE ACCEPTABLE UPON APPROVAL IN WRITING BY CONTRACTING OFFICER FOR FINISH REQUIREMENTS.
5. DRAWINGS AND SPECIFICATIONS ARE COMPLEMENTARY COMPONENTS OF THE CONTRACT DOCUMENTS. REVIEW ALL DRAWINGS AND SPECIFICATIONS FOR THE COMPLETE SCOPE OF WORK. NOTIFY ARCHITECT IMMEDIATELY FOR CLARIFICATION IF INCONSISTENCIES, CONTRADICTIONS OR OMISSIONS ARE DISCOVERED.
6. ALL MATERIALS AND SYSTEMS SHALL BE INSTALLED AS PER MANUFACTURER'S SPECIFICATIONS AND ALL CONSTRUCTION SHALL BE INDUSTRY STANDARD OR BETTER.
7. ONLY NEW ITEMS OF RECENT MANUFACTURING AND FREE OF DEFECTS SHALL BE PERMITTED IN THE WORK UNLESS OTHERWISE NOTED. REJECTED ITEMS SHALL BE REMOVED IMMEDIATELY FROM THE WORK AND REPLACED WITH ITEMS OF QUALITY SPECIFIED AT NO COST TO THE OWNER.
8. WHERE ITEMS OF SURFACES ARE NOT SPECIFICALLY MENTIONED, PAINT THE SAME AS SIMILAR ADJACENT MATERIALS OR AREA. IF COLOR OR FINISH IS NOT DESIGNATED, ARCHITECT WILL SELECT FROM STANDARD COLORS OR FINISHES AVAILABLE.
9. PAINT ALL WALLS AND GWS CEILINGS P-1, UON. ALL METAL DOORS AND WINDOW FRAMES SHALL PAINTED TO MATCH ADJACENT WALL FINISH, UON. REFER TO SHEET AE0001 FOR EXCEPTIONS.
10. DO NOT INCLUDE PAINTING WHEN FACTORY FINISHING OR INSTALLER FINISHING IS SPECIFIED FOR SUCH ITEMS AS, BUT NOT LIMITED TO: METAL TOILET ENCLOSURES, PRE-FINISHED PARTITION SYSTEMS, ACOUSTICAL MATERIALS, ARCHITECTURAL WOODWORK AND CASEWORK, STAINLESS STEEL ELEVATOR ENTRANCE DOORS AND FRAMES, LIGHT FIXTURES, SWITCHGEAR AND DISTRIBUTION CABINETS, GRILLES, WALL DIFFUSERS, ELECTRICAL PANELS, ACCESS PANELS, ETC. WHICH ARE EXPOSED IN FINISH SPACES SHALL BE PAINTED TO MATCH THE SURFACE ON WHICH THEY OCCUR.
11. REFER TO AE0000 SERIES DRAWINGS FOR CEILING FINISH DISTRIBUTION AND CEILING HEIGHTS.
12. REFER TO AF1000 SERIES DRAWINGS FOR EXTENT OF WALL PROTECTION.
13. WHERE EXPOSED CEILING IS INDICATED, PAINT OVER-HEAD EXPOSED STRUCTURE, PIPING, DUCT WORK, AND OTHER CEILING ELEMENTS NOT PROHIBITED BY CODE, P-2, UON. PROTECT SPRINKLERS PRIOR TO PAINTING. REFER TO SPECIFICATIONS FOR INFORMATION REGARDING PAINTING OF MECHANICAL, ELECTRICAL, AND FIRE PROTECTION EQUIPMENT. REFER TO IDENTIFY SCHEDULE IN SPECIFICATION FOR LABELING.
14. RESINOUS FLOORING MANUFACTURER SHALL PROVIDE MOCK-UP OF FLOORING FINISH IN SHOWER. PROVIDE TEXTURED QUARTZ FINISH AND/OR GLASS BEAD SEALER AS NECESSARY TO MEET SLIP-RESISTANCE C.O.F. REQUIREMENTS. VA SHALL PROVIDE FINAL ACCEPTANCE OF FLOOR FINISH.
15. FLOORING TO RUN UNDER ALL MILLWORK, EQUIPMENT, LOCKERS AND RAISED ACCESS FLOORS.
16. REFER TO AE4001 FOR TYPICAL MOUNTING HEIGHTS.
17. ALL NEW AND EXISTING HOUSEKEEPING PADS WITHIN THE PROJECT LIMITS TO BE PAINTED FEDERAL SAFETY YELLOW.


FINISH PATTERN LEGEND:

- CPT-1
- CT-1
- RES-5-2
- GL-1
- WPS-1

KEYNOTES

- 1 INDICATES DIRECTION OF TILE PATTERN, CENTER TILE IN ROOM, TYP.
- 2 TRANSLUCENT RESIN PANEL, AP-1. REFER TO FB/AE4010 FOR EXTENTS.
- 3 WALL GUARD, TYP. REFER TO DETAILS ON SHEET AE5001 FOR ADDITIONAL INFORMATION.
- 4 PROVIDE RES-5-1 THROUGHOUT. PROVIDE CPT-1 AS OVERLAY.
- 5 RES-5-1 TO RUN UNDER RAISED ACCESS FLOOR. FINISH RAISED ACCESS FLOOR WITH CPT-1.


KEY PLAN:

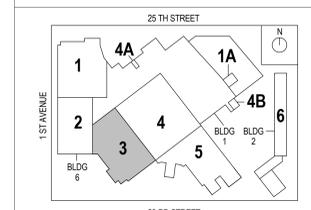


FULLY SPRINKLERED

Office of Construction and Facilities Management

VA U.S. Department of Veterans Affairs

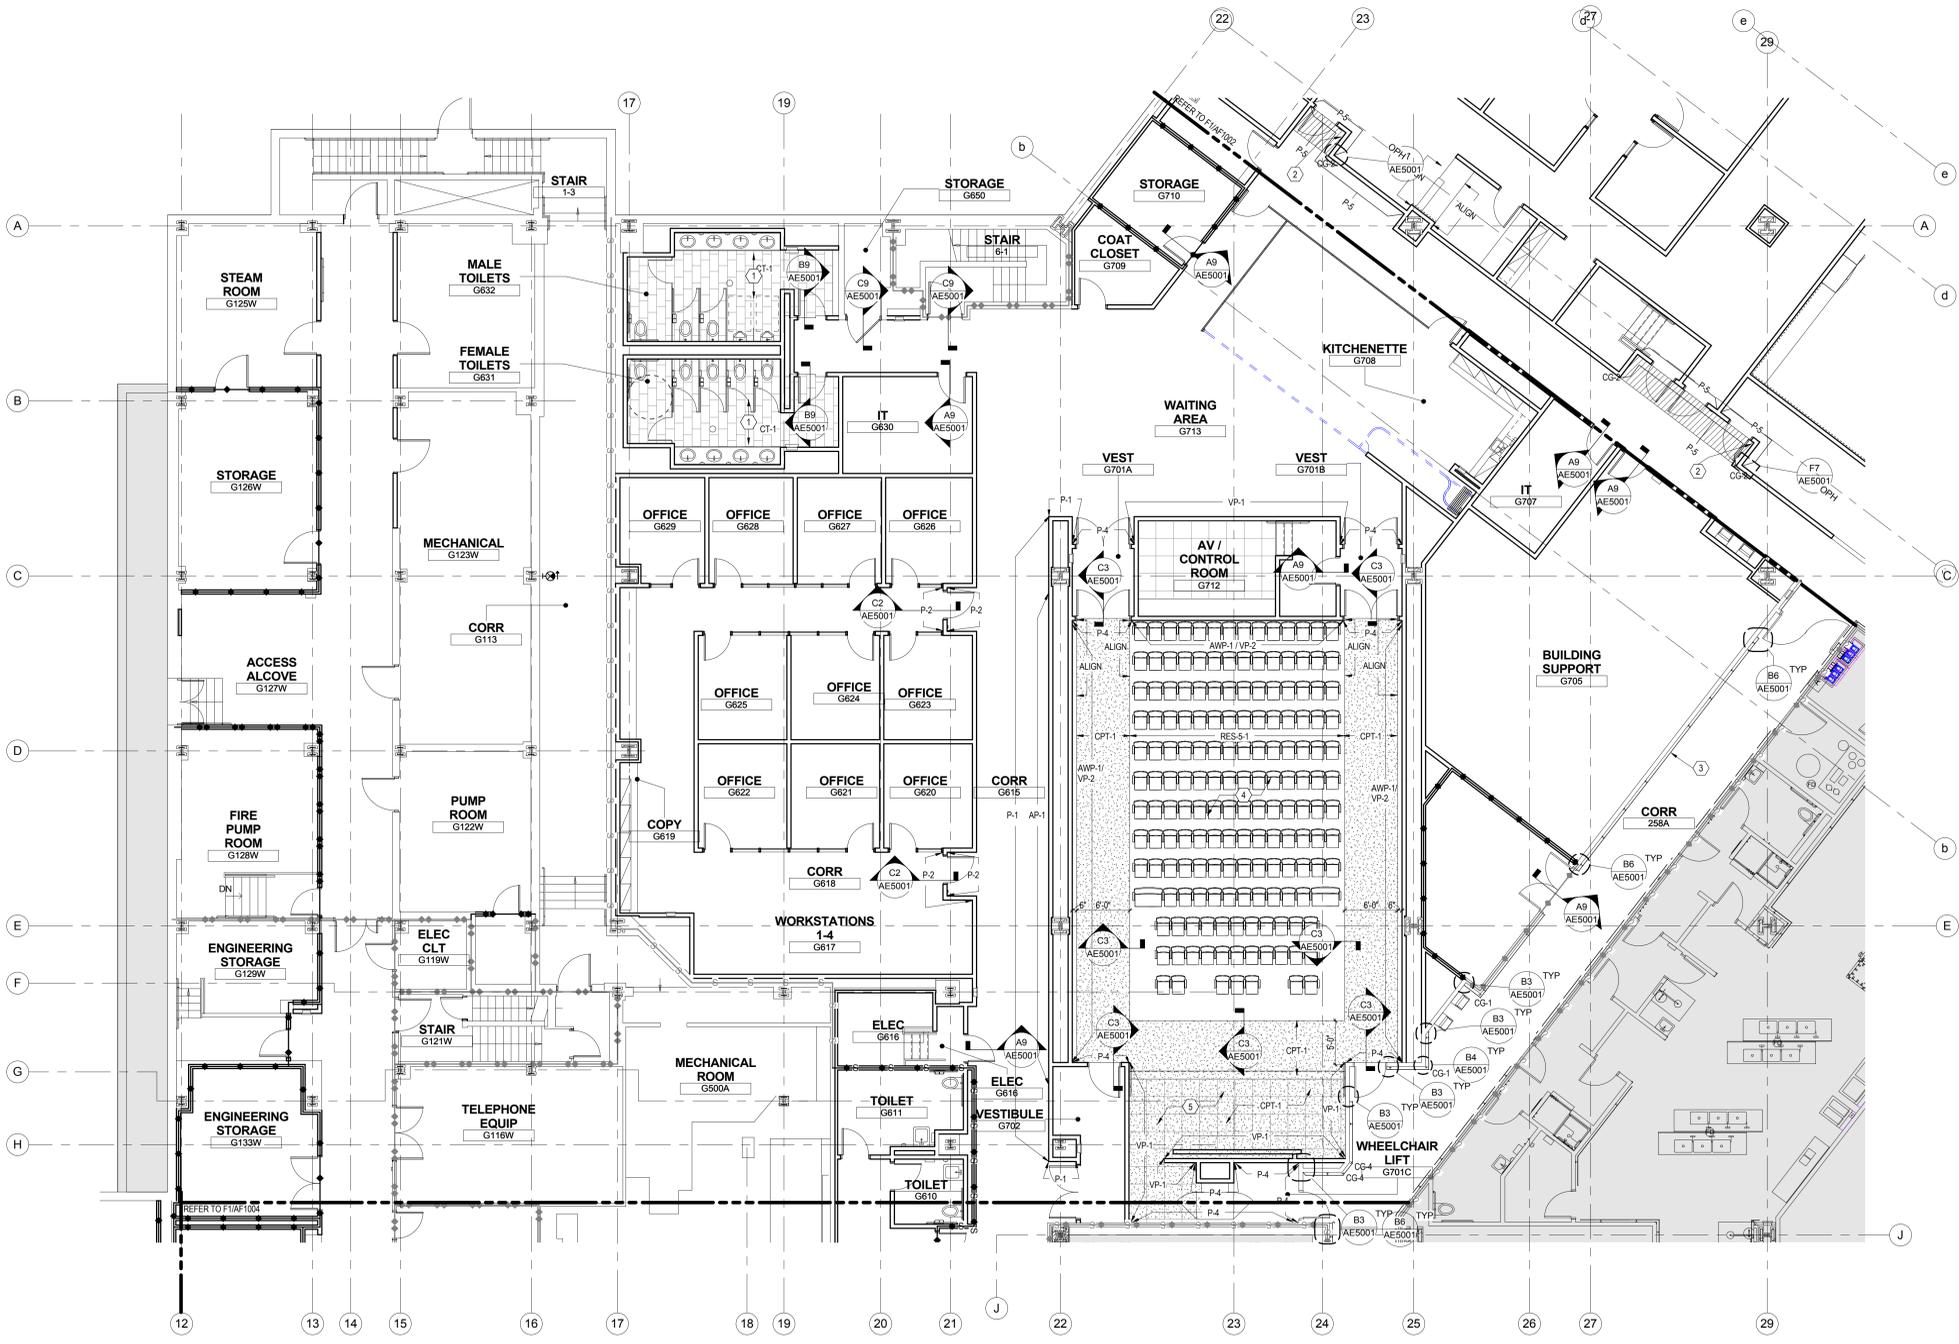

F1 00_P3_GROUND FLOOR FINISH
1/8" = 1'-0"

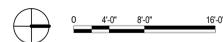

ISSUE FOR BID Revisions: 10/31/2014 Date	CONSULTANTS: SHEN MILSOM WILKE 417 Fifth Ave, New York, NY 10016. 212-725-6800	ARCHITECT/ENGINEERS: Henningson, Durham & Richardson, Architecture and Engineering, P.C. 500 Seventh Ave, 11th Floor, New York, NY 10018. 212-904-1212	Drawing Title PARTIAL GROUND FLOOR FINISH PLAN - PART 3	Project Title VA NY HARBOR HEALTHCARE SYSTEM MANHATTAN CAMPUS / GROUND FLOOR PHASE 2B	Project Number 228727	Office of Construction and Facilities Management U.S. Department of Veterans Affairs	
			Approved: Project Director	Location 423 E 23RD STREET, NEW YORK, NY 10010	Building Number 1, 2, & 6		Drawing Number AF1003
				Date 08 / 25 / 2014	Checked BH	Drawn TJ	

FINISH NOTES:

1. FINISH PLANS ARE TO DENOTE LOCATIONS WHERE CHANGE IN FINISH/MULTIPLE FINISHES OCCUR. REFER TO AF602 FOR COMPLETE SCHEDULE ON FINISHES AND COLORS.
2. REFER TO SHEET AE002 FOR PART PLAN TRUE NORTH LOCATION WITHIN BUILDINGS 1, 2, & 6.
3. REFER TO AE001 FOR TYPICAL PLAN LEGENDS AND SYMBOLS.
4. MANUFACTURER'S TRADE NAMES AND NUMBERS USED HEREIN ARE ONLY TO IDENTIFY COLORS, FINISHES, TEXTURES AND PATTERNS. PRODUCTS OF OTHER MANUFACTURERS EQUIVALENT TO COLORS, FINISHES, TEXTURES AND PATTERNS OF MANUFACTURERS LISTED THAT MEET REQUIREMENTS OF TECHNICAL SPECIFICATIONS WILL BE ACCEPTABLE UPON APPROVAL IN WRITING BY CONTRACTING OFFICER FOR FINISH REQUIREMENTS.
5. DRAWINGS AND SPECIFICATIONS ARE COMPLEMENTARY COMPONENTS OF THE CONTRACT DOCUMENTS. REVIEW ALL DRAWINGS AND SPECIFICATIONS FOR THE COMPLETE SCOPE OF WORK NOTICING ARCHITECT IMMEDIATELY FOR CLARIFICATION IF INCONSISTENCIES, CONTRADICTIONS OR OMISSIONS ARE DISCOVERED.
6. ALL MATERIALS AND SYSTEMS SHALL BE INSTALLED AS PER MANUFACTURER'S SPECIFICATIONS AND ALL CONSTRUCTION SHALL BE INDUSTRY STANDARD OR BETTER.
7. ONLY NEW ITEMS OF RECENT MANUFACTURING AND FREE OF DEFECTS SHALL BE PERMITTED IN THE WORK UNLESS OTHERWISE NOTED. REJECTED ITEMS SHALL BE REMOVED IMMEDIATELY FROM THE WORK AND REPLACED WITH ITEMS OF QUALITY SPECIFIED AT NO COST TO THE OWNER.
8. WHERE ITEMS OF SURFACES ARE NOT SPECIFICALLY MENTIONED, PAINT THE SAME AS SIMILAR ADJACENT MATERIALS OR AREA. IF COLOR OR FINISH IS NOT DESIGNATED, ARCHITECT WILL SELECT FROM STANDARD COLORS OR FINISHES AVAILABLE.
9. PAINT ALL WALLS AND GIBS CEILINGS P-1, UON. ALL METAL DOORS AND WINDOW FRAMES SHALL PAINTED TO MATCH ADJACENT WALL FINISH, UON. REFER TO SHEET AE601 FOR EXCEPTIONS.
10. DO NOT INCLUDE PAINTING WHEN FACTORY FINISHING OR INSTALLER FINISHING IS SPECIFIED FOR SUCH ITEMS AS: BUT NOT LIMITED TO: METAL TOILET ENCLOSURES, PRE-FINISHED PARTITION SYSTEMS, ACoustical MATERIALS, ARCHITECTURAL WOODWORK AND CASEWORK, STAINLESS STEEL ELEVATOR ENTRANCE DOORS AND FRAMES, LIGHT FIXTURES, SWITCHGEAR AND DISTRIBUTION CABINETS, GRILLES, WALL DIFFUSERS/ELECTRICAL PANELS, ACCESS PANELS, ETC. WHICH ARE EXPOSED IN FINISH SPACES SHALL BE PAINTED TO MATCH THE SURFACE ON WHICH THEY OCCUR.
11. REFER TO AE9000 SERIES DRAWINGS FOR CEILING FINISH DISTRIBUTION AND CEILING HEIGHTS.
12. REFER TO AF1000 SERIES DRAWINGS FOR EXTENT OF WALL PROTECTION.
13. WHERE EXPOSED CEILING IS INDICATED, PAINT OVERHEAD EXPOSED STRUCTURE, PIPING, DUCT WORK, AND OTHER CEILING ELEMENTS NOT PROHIBITED BY CODE, P-2, UON. PROTECT SPRINKLERS PRIOR TO PAINTING. REFER TO SPECIFICATIONS FOR INFORMATION REGARDING PAINTING OF MECHANICAL, ELECTRICAL, AND FIRE PROTECTION EQUIPMENT. REFER TO IDENTIFY SCHEDULE IN SPECIFICATION FOR LABELING.
14. RESINOUS FLOORING MANUFACTURER SHALL PROVIDE MOCK-UP OF FLOORING FINISH IN SHOWER. PROVIDE TEXTURED QUARTZ FINISH AND/OR GLASS BEAD SEALER AS NECESSARY TO MEET SLIP-RESISTANCE C.O.F. REQUIREMENTS. VA SHALL PROVIDE FINAL ACCEPTANCE OF FLOOR FINISH.
15. FLOORING TO RUN UNDER ALL MILLWORK, EQUIPMENT, LOCKERS AND RAISED ACCESS FLOORS.
16. REFER TO AE4001 FOR TYPICAL MOUNTING HEIGHTS.
17. ALL NEW AND EXISTING HOUSEKEEPING PADS WITHIN THE PROJECT LIMITS TO BE PAINTED FEDERAL SAFETY YELLOW.


FINISH PATTERN LEGEND:

- CPT-1
- CT-1
- RES-5-2
- GL-1
- WPS-1

KEYNOTES

1. INDICATES DIRECTION OF TILE PATTERN, CENTER TILE IN ROOM, TYP.
2. WALL GUARD, TYP. REFER TO DETAILS ON SHEET AE5001 FOR ADDITIONAL INFORMATION.




KEY PLAN:

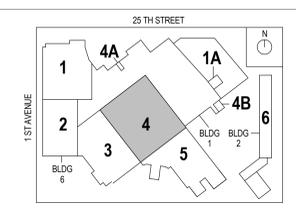

FULLY SPRINKLERED

Office of
Construction
and Facilities
Management

VA U.S. Department
of Veterans Affairs

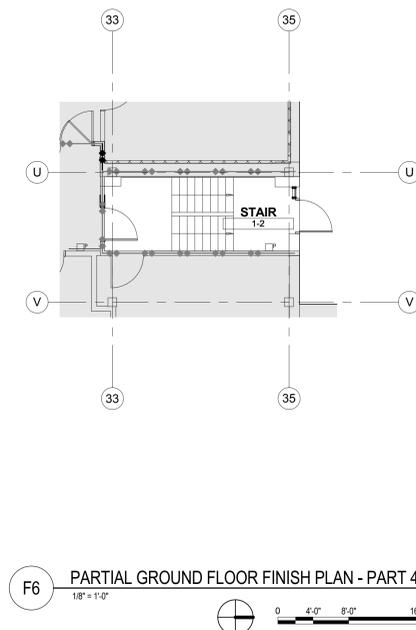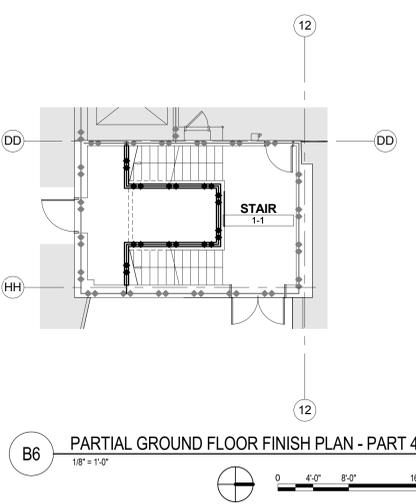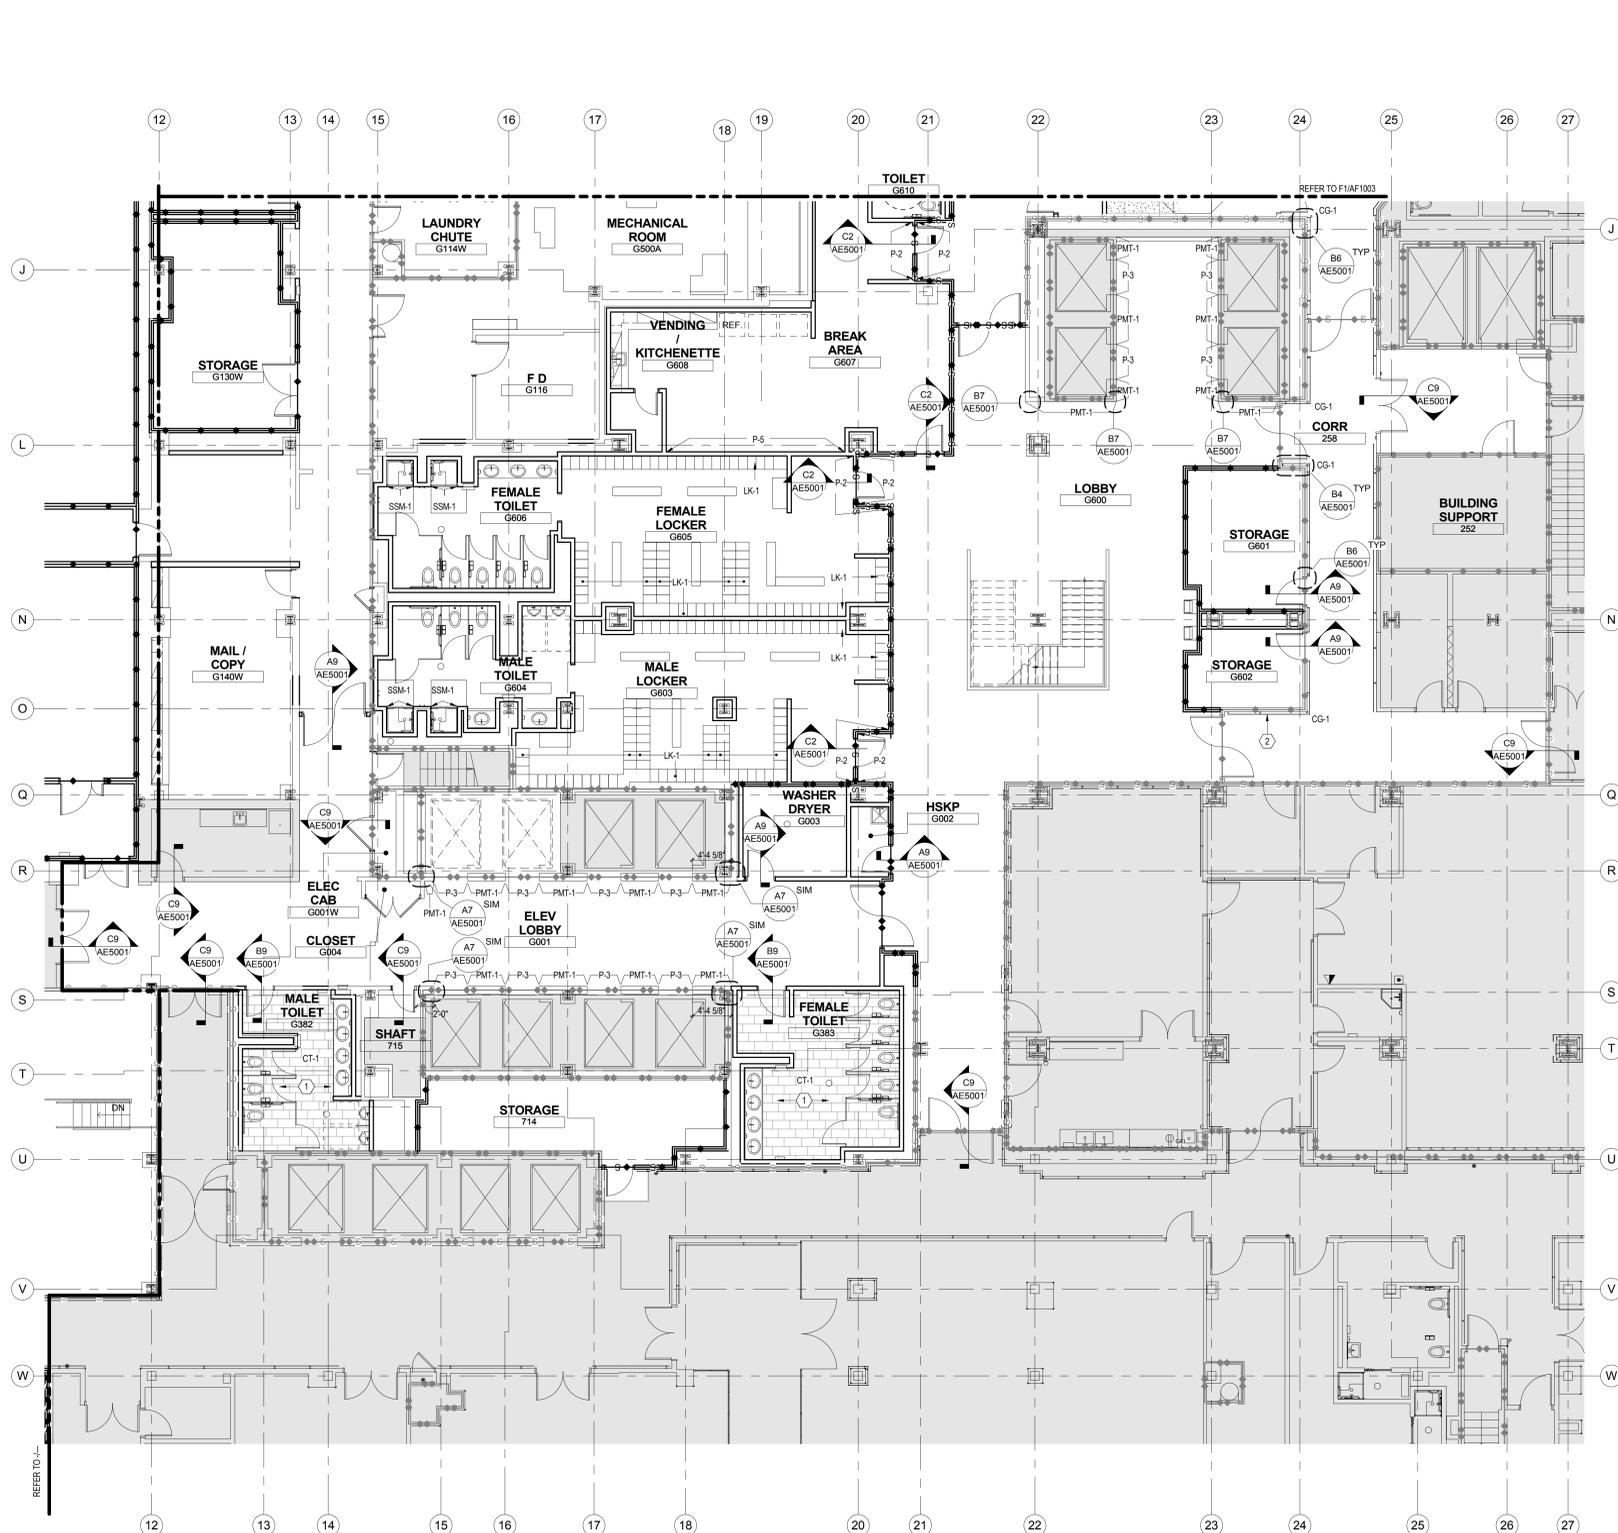

F1 PARTIAL GROUND FLOOR FINISH PLAN - PART 4
1/8" = 1'-0"

ISSUE FOR BID	
Revisions:	Date
	10/31/2014

CONSULTANTS:

SHEN MILSOM WILKE
417 Fifth Ave, New York, NY 10016. 212-725-6800


ARCHITECT/ENGINEERS:

Henningson, Durham & Richardson, Architecture and Engineering, P.C.
500 Seventh Ave, 11th Floor, New York, NY 10018. 212-904-1212


Drawing Title
PARTIAL GROUND FLOOR FINISH PLAN - PART 4, 4A, & 4B

Approved: Project Director

Project Title VA NY HARBOR HEALTHCARE SYSTEM MANHATTAN CAMPUS / GROUND FLOOR PHASE 2B		
Date 08 / 25 / 2014	Checked BH	Drawn TJ
Project Number 228727	Building Number 1, 2, & 6	Drawing Number AF1004

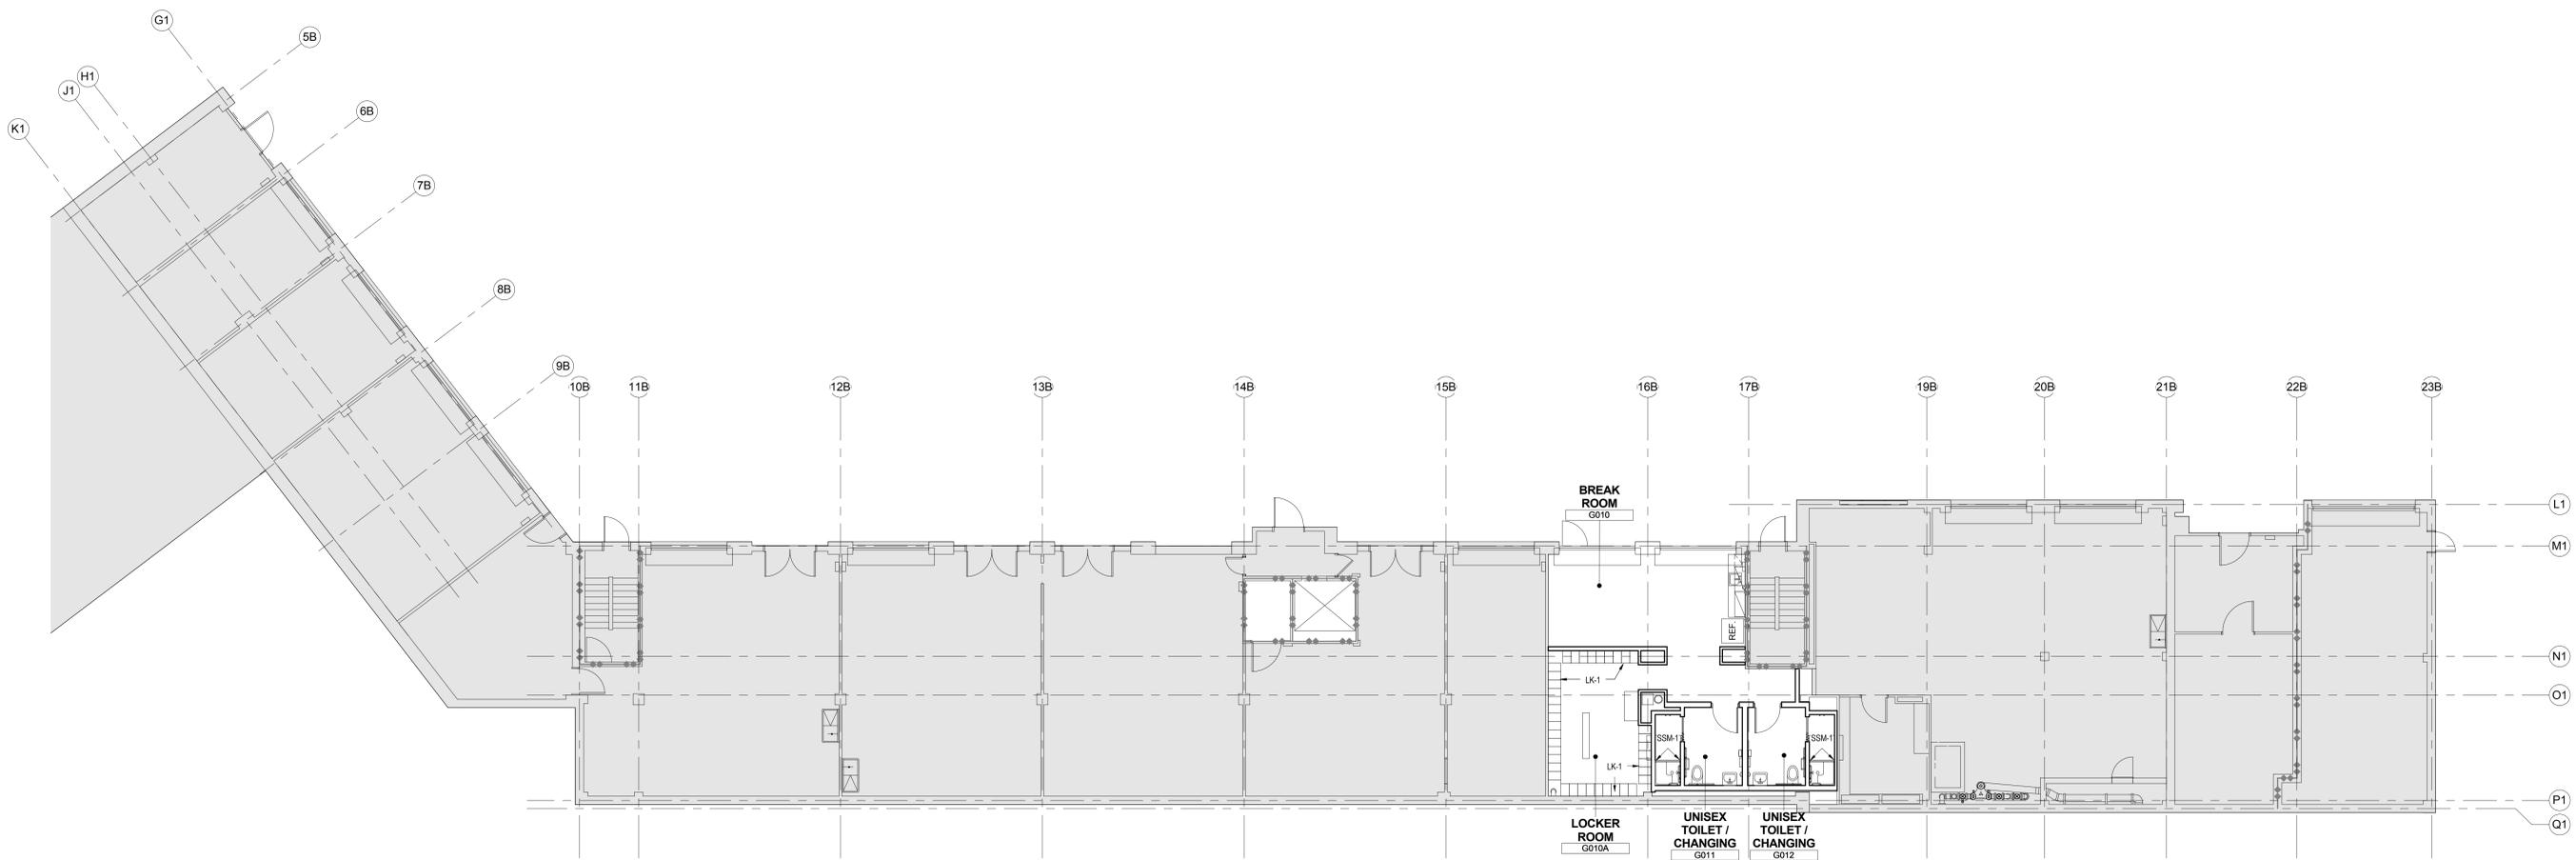


D1 PARTIAL GROUND FLOOR FINISH PLAN - PART 6
1/8" = 1'-0"

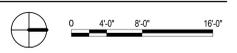

FINISH NOTES:

1. FINISH PLANS ARE TO DENOTE LOCATIONS WHERE CHANGE IN FINISH/MULTIPLE FINISHES OCCUR. REFER TO AF6002 FOR COMPLETE SCHEDULE ON FINISHES AND COLORS.
2. REFER TO SHEET AE0002 FOR PART PLAN TRUE NORTH LOCATION WITHIN BUILDINGS 1, 2, & 6.
3. REFER TO AE0001 FOR TYPICAL PLAN LEGENDS AND SYMBOLS.
4. MANUFACTURER'S TRADE NAMES AND NUMBERS USED HEREIN ARE ONLY TO IDENTIFY COLORS, FINISHES, TEXTURES AND PATTERNS. PRODUCTS OF OTHER MANUFACTURERS EQUIVALENT TO COLORS, FINISHES, TEXTURES AND PATTERNS OF MANUFACTURERS LISTED THAT MEET REQUIREMENTS OF TECHNICAL SPECIFICATIONS WILL BE ACCEPTABLE UPON APPROVAL IN WRITING BY CONTRACTING OFFICER FOR FINISH REQUIREMENTS.
5. DRAWINGS AND SPECIFICATIONS ARE COMPLIMENTARY COMPONENTS OF THE CONTRACT DOCUMENTS. REVIEW ALL DRAWINGS AND SPECIFICATIONS FOR THE COMPLETE SCOPE OF WORK. NOTIFY ARCHITECT IMMEDIATELY FOR CLARIFICATION IF INCONSISTENCIES, CONTRADICTIONS OR OMISSIONS ARE DISCOVERED.
6. ALL MATERIALS AND SYSTEMS SHALL BE INSTALLED AS PER MANUFACTURE'S SPECIFICATIONS AND ALL CONSTRUCTION SHALL BE INDUSTRY STANDARD OR BETTER.
7. ONLY NEW ITEMS OF RECENT MANUFACTURING AND FREE OF DEFECTS SHALL BE PERMITTED IN THE WORK UNLESS OTHERWISE NOTED. REJECTED ITEMS SHALL BE REMOVED IMMEDIATELY FROM THE WORK AND REPLACED WITH ITEMS OF QUALITY SPECIFIED AT NO COST TO THE OWNER.
8. WHERE ITEMS OF SURFACES ARE NOT SPECIFICALLY MENTIONED, PAINT THE SAME AS SIMILAR ADJACENT MATERIALS OR AREA. IF COLOR OR FINISH IS NOT DESIGNATED, ARCHITECT WILL SELECT FROM STANDARD COLORS OR FINISHES AVAILABLE.
9. PAINT ALL WALLS AND GWS CEILINGS P-1, UON. ALL METAL DOORS AND WINDOW FRAMES SHALL PAINTED TO MATCH ADJACENT WALL FINISH, UON. REFER TO SHEET AE0001 FOR EXCEPTIONS.
10. DO NOT INCLUDE PAINTING WHEN FACTORY-FINISHING OR INSTALLER-FINISHING IS SPECIFIED FOR SUCH ITEMS AS, BUT NOT LIMITED TO, METAL TOILET ENCLOSURES, PRE-FINISHED PARTITION SYSTEMS, ACOUSTICAL MATERIALS, ARCHITECTURAL WOODWORK AND CASEWORK, STAINLESS STEEL ELEVATOR ENTRANCE DOORS AND FRAMES, LIGHT FIXTURES, SWITCHGEAR AND DISTRIBUTION CABINETS, GRILLES, WALL DIFFUSERS/ELECTRICAL PANELS, ACCESS PANELS, ETC. WHICH ARE EXPOSED IN FINISH SPACES SHALL BE PAINTED TO MATCH THE SURFACE ON WHICH THEY OCCUR.
11. REFER TO AE9000 SERIES DRAWINGS FOR CEILING FINISH DISTRIBUTION AND CEILING HEIGHTS.
12. REFER TO AF1000 SERIES DRAWINGS FOR EXTENT OF WALL PROTECTION.
13. WHERE EXPOSED CEILING IS INDICATED, PAINT OVERHEAD EXPOSED STRUCTURE, PIPING, DUCT WORK AND OTHER CEILING ELEMENTS NOT PROHIBITED BY CODE. P-2 UON. PROTECT SPRINKLERS PRIOR TO PAINTING. REFER TO SPECIFICATIONS FOR INFORMATION REGARDING PAINTING OF MECHANICAL, ELECTRICAL, AND FIRE PROTECTION EQUIPMENT. REFER TO IDENTITY SCHEDULE IN SPECIFICATION FOR LABELING.
14. RESINOUS FLOORING MANUFACTURER SHALL PROVIDE MOCK-UP OF FLOORING FINISH IN SHOWER. PROVIDE TEXTURED QUARTZ FINISH AND/OR GLASS BEAD SEALER AS NECESSARY TO MEET SLIP-RESISTANCE C.O.F. REQUIREMENTS. VA SHALL PROVIDE FINAL ACCEPTANCE OF FLOOR FINISH.
15. FLOORING TO RUN UNDER ALL MILLWORK, EQUIPMENT, LOCKERS AND RAISED ACCESS FLOORS.
16. REFER TO AE4001 FOR TYPICAL MOUNTING HEIGHTS.
17. ALL NEW AND EXISTING HOUSEKEEPING PADS WITHIN THE PROJECT LIMITS TO BE PAINTED FEDERAL SAFETY YELLOW.

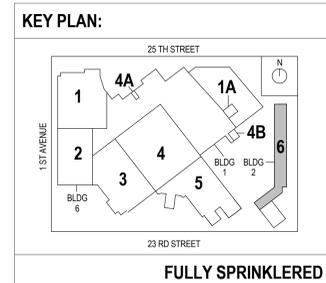

ISSUE FOR BID Revisions:	10/31/2014 Date	CONSULTANTS: SHEN MILSOM WILKE 417 Fifth Ave, New York, NY 10016. 212-725-6800	ARCHITECT/ENGINEERS: Henningson, Durham & Richardson, Architecture and Engineering, P.C. 500 Seventh Ave, 11th Floor, New York, NY 10018. 212-904-1212	Drawing Title PARTIAL GROUND FLOOR FINISH PLAN - PART 6	Project Title VA NY HARBOR HEALTHCARE SYSTEM MANHATTAN CAMPUS / GROUND FLOOR PHASE 2B	Project Number 228727	Office of Construction and Facilities Management U.S. Department of Veterans Affairs
	Approved: Project Director			Location 423 E 23RD STREET, NEW YORK, NY 10010	Building Number 1, 2, & 6	Drawing Number AF1006	
Date: 08 / 25 / 2014				Checked: BH	Drawn: TJ		

FINISH KEY							
FINISH TYPE	KEY	ITEM	SPEC SECTION	MANUFACTURER	PRODUCT	COLOR	NOTES
TRANSITION	TR-2	RUBBER STAIR RISER	09 68 00	JOHNSONITE	RUBBER STAIR RISER, 6"X10" LENGTHS	44 DARK BROWN, HAMMERED FINISH.	TO BE USED AT AUDITORIUM RAISED ACCESS FLOOR STAIR RISERS.
TRANSITION	TR-3	RUBBER STAIR NOSING	09 68 00	JOHNSONITE	WIRON-44A, RUBBER STAIR NOSING, 1/4"	44 DARK BROWN, CO-EXTRUDED VISUALLY IMPAIRED STRIP	PROVIDE SOLID COLOR CONTRAST STRIP AT STAIR NOSING
BASE FINISHES	MR-1	COVE METAL REGLET	09 30 13	SCHLUTER SYSTEMS	SCHLUTER DILEX-AHK	AE SATIN ANODIZED ALUMINUM	INSTALL AS INDICATED IN SCHEDULE. ADD INSIDE AND OUTSIDE CORNERS AND END CAPS AS NEEDED
BASE FINISHES	RB-1	RESILIENT BASE	09 65 13	JOHNSONITE	TIGHTLOCK CARPET TOPSET RUBBER WALL BASE 4-1/2" (11.4cm), 4-1/4" (10.8cm) FACE	TDC-179 STEEL	COILED. TO BE USED AT LOCATIONS WHERE CARPET TILE IS USED
BASE FINISHES	RES-5-2	PRECAST TERRAZZO BASE	09 67 23.50	TERRAZZO AND MARBLE SUPPLY	THIN-SET EPOXY TERRAZZO INTEGRAL COVE BASE	CUSTOM MIX MATCH TMH5-2015	6" BASE SHALL MATCH ADJACENT TERRAZZO FLOOR MIX. CUSTOM MIXES OF FLOORING INDICATED BELOW.
BASE FINISHES	RES-6A	RESINOUS FLOORING	09 67 23.60	DUDICK	STERICRETE SL	W SQB-106	6" BASE. SEALER 30 CLEAR SATIN
BASE FINISHES	RES-6-1	PRECAST TERRAZZO BASE	09 67 23.50	TERRAZZO AND MARBLE SUPPLY	THIN-SET EPOXY TERRAZZO INTEGRAL COVE BASE	CUSTOM MIX MATCH TMH12-705	6" BASE SHALL MATCH ADJACENT TERRAZZO FLOOR MIX. CUSTOM MIXES OF FLOORING INDICATED BELOW.
BASE FINISHES	RES-6A-1	RESINOUS FLOORING WITH INTEGRAL COVE BASE	09 67 23.60	DUDICK	STERI-SOFT FLAKE WITH SPARSE BROADCAST	CUSTOM MIX MATCH WHITE WITH SF-06-14 - SPARSE BROADCAST	6" BASE. 2 GROUTCOATS + SEALER 50 CLEAR SATIN
FLOOR FINISHES	C	SEALED CONCRETE	09 61 10	ARDEX			
FLOOR FINISHES	CPT-1	CARPET TILE	09 68 00	J-J INVISION	STACKED MODULAR 7602	1402 INTENSIFY	24"X24" CARPET TILE. MONOLITHIC, GLUE FREE INSTALLATION. TILE TABS #KO TILE CONNECTORS
FLOOR FINISHES	CPT-2	CARPET TILE	09 68 00	SHAW	ADORN TILE 59567	67504 ASHEN	24"X24" CARPET TILE. MONOLITHIC, GLUE FREE INSTALLATION. LOW DOTS ADHESIVE TABS
FLOOR FINISHES	CT-1	CERAMIC/PORCELAIN TILING	09 30 13	IRIS	DELUXE	OCEAN STORM HONED IRH1224018	SIZE: 12" X 24" X 3/8". GROUT: MAPEI 47 CHARCOAL. INSTALL METHOD: RUNNING BOND 1/3 OFFSET. INSTALL CENTERED IN ROOM
FLOOR FINISHES	RES-5-1	RESINOUS FLOORING	09 67 23.50	TERRAZZO AND MARBLE SUPPLY	THIN SET EPOXY TERRAZZO	CUSTOM MIX MATCH TMH12-705	Creamy #6346 base. Matrix: 30% Valders #2, 10% Valders #1, 20% Porcelain #2, 20% Clear Plate Glass #1, 2.0% MCP #3 (SM Glass)
FLOOR FINISHES	RES-5-2	RESINOUS FLOORING	09 67 23.50	TERRAZZO AND MARBLE SUPPLY	THIN SET EPOXY TERRAZZO	CUSTOM MIX MATCH TMH5-2015	Black #0718 Base. Matrix: 100% Fw Mother Of Pearl #1,2,3. (Use Black Smelter Fines No Crystal Fines)
FLOOR FINISHES	RES-6A	RESINOUS FLOORING WITH INTEGRAL COVE BASE	09 67 23.60	DUDICK	STERICRETE SL	W SQB-106	SEALER 30 CLEAR SATIN. IN SHOWER AREA FLOOR INCLUDE TEXTURED QUARTZ FINISH AND/OR GLASS BEAD SEALER AS REQUIRED TO MEET SLIP RESISTANCE COEFFICIENT REQUIREMENTS.
FLOOR FINISHES	RES-6A-1	RESINOUS FLOORING WITH INTEGRAL COVE BASE	09 67 23.60	DUDICK	STERI-SOFT FLAKE WITH SPARSE BROADCAST	CUSTOM MIX MATCH WHITE WITH SF-06-14 - SPARSE BROADCAST	2 GROUTCOATS + SEALER 50 CLEAR SATIN
WALL FINISHES	AP-1	TRANSLUCENT RESIN PANEL	06 90 00	SFORM	VARIA ECOREFIN WITH CUSTOM HIGH-RES GRAPHIC	3/8" VELLUM FINISH WITH CUSTOM GRAPHIC PRINT	CUSTOM GRAPHIC PROVIDED BY ARCHITECT
WALL FINISHES	CT-1	CERAMIC/PORCELAIN TILING	09 30 13	IRIS	DELUXE	OCEAN STORM HONED IRH1224018	SIZE: 12" X 24" X 3/8". GROUT: MAPEI 47 CHARCOAL. INSTALL METHOD: RUNNING BOND 1/3 OFFSET. PROVIDE METAL REGLET AT ALL OUTSIDE CORNERS AND EXPOSED EDGES. PROVIDE TOP AND END CAPS.
WALL FINISHES	CT-2	CERAMIC/PORCELAIN TILING	09 30 13	DALTILE	SEMIGLOSS GLAZED CERAMIC	0190 ARCTIC WHITE	3" X 6" SIZE. INSTALL METHOD: STACK BOND. GROUT: MAPEI 47 CHARCOAL. PROVIDE METAL REGLET AT ALL OUTSIDE CORNERS AND EXPOSED EDGES. PROVIDE TOP AND END CAPS.
WALL FINISHES	CT-3	CERAMIC/PORCELAIN TILING	09 30 13	DALTILE	UNITY	P400 AVORIO UNPOLISHED	SIZE: 12"X24". GROUT:MAPEI 14 BISCUIT. INSTALL IN RUNNING BOND WITH 1/3 OFFSET. PROVIDE METAL REGLET AT ALL OUTSIDE CORNERS AND EXPOSED EDGES. PROVIDE TOP AND END CAPS.
WALL FINISHES	GL-1	BACKPAINTED MAGNETIC GLASS	08 80 00	SKYLINE DESIGN	VITRACOLOR MAGNETIC MARKER GLASS	CUSTOM MATCH P-1	ROLLED BACK PLATE
WALL FINISHES	GL-2	BACKPAINTED MAGNETIC GLASS	08 80 00	SKYLINE DESIGN	VITRACOLOR GLASS REF # S0H133089-001	CUSTOM MATCH P-5	ROLLED BACK PLATE
WALL FINISHES	GL-3	MIRROR GLASS	08 80 00		SEE SPECIFICATIONS		
WALL FINISHES	P-1	PAINT	09 91 00	BENJAMIN MOORE	SEE SPECIFICATIONS	OC-117 SIMPLY WHITE	GENERAL PAINT. EGGSHELL FINISH. DOORS/FRAMES, SEMIGLOSS
WALL FINISHES	P-2	PAINT	09 91 00	BENJAMIN MOORE	SEE SPECIFICATIONS	1594 SHAKER GRAY	EXPOSED CEILINGS: EGGSHELL FINISH. DOORS/FRAMES, METAL STAIRS, HANDRAILS. SEMIGLOSS FINISH
WALL FINISHES	P-3	PAINT	09 91 00	WOLF GORDON	SCUFF SOLID METAL	SM939	ELEVATOR DOORS, FRAMES
WALL FINISHES	P-4	PAINT	09 91 00	BENJAMIN MOORE	SEE SPECIFICATIONS	2137-10 OTTER BROWN	ACCENT PAINT AUDITORIUM, EGGSHELL FINISH
WALL FINISHES	P-5	PAINT	09 91 00	SHERWIN WILLIAMS	SEE SPECIFICATIONS	SW6517 REGATTA	ACCENT PAINT, EGGSHELL FINISH
WALL FINISHES	PMT-1	PORCELAIN MOSAIC TILE	09 30 13	STONEPEAK	MATERIA 3D USH124M882		MULTI-SIZE STRIP 12"X24". FOR USE AT ELEVATOR LOBBY. TILE PATTERN TO RUN VERTICAL. GROUT: MAPEI 14 BISCUIT. PROVIDE METAL REGLET AT ALL OUTSIDE CORNERS AND EXPOSED EDGES. PROVIDE TOP AND END CAPS.
WALL FINISHES	PMT-2	PORCELAIN MOSAIC TILE	09 30 13	DALTILE	UNITY MODERN LINER DECO	P400 AVORIO DECO	MULTI-SIZE STRIP 12"X12". ACCENT WALL AT PUBLIC RESTROOMS. TILE PATTERN TO RUN HORIZONTAL. GROUT: MAPEI 14 BISCUIT. PROVIDE METAL REGLET AT ALL OUTSIDE CORNERS AND EXPOSED EDGES. PROVIDE TOP AND END CAPS.
WALL FINISHES	VP-1	VENEER PLASTERING	09 26 00	DFB	VITRUV DURABLE CONCRETE VENEER	8C1807 BUTTERCOAT, PATTERN: LIQUID METAL, COLOR: DE LA BROWN	TOPCOAT: BLADED GLOSS FINISH; RUBBED MCA WAX
WALL FINISHES	VP-2	VENEER PLASTERING	09 26 00	DFB	VITRUV DURABLE CONCRETE VENEER	AQ1002 ALABASTER PEARL	TOPCOAT: BLADED GLOSS FINISH; RUBBED MCA WAX
WALL FINISHES	VP-3	VENEER PLASTERING	09 26 00	USG	RED TOP Z COAT VENEER PLASTER SYSTEM. P528 IMPERIAL PLASTERS. P778 PLASTER BONDER		
CEILING FINISHES	AT-1	ACOUSTICAL CEILING TILE	09 51 00	ARMSTRONG	ULTIMA LAY-IN 1912 24X24	WHITE	24"X24" SQUARE BEVELED REGULAR TILE WITH SUPARFINE XL 916" EXPOSED TEE GRID
CEILING FINISHES	AT-2	ACOUSTICAL CEILING TILE	09 51 00	ARMSTRONG	ULTIMA VECTOR PANEL 1982 24X72	WHITE	24"X72" BEVELED REGULAR PANEL. SUPARFINE XL 916" EXPOSED TEE GRID
CEILING FINISHES	P-1	PAINT	09 91 00	BENJAMIN MOORE	SEE SPECIFICATIONS	OC-117 SIMPLY WHITE	GYM CEILINGS. GENERAL PAINT. EGGSHELL FINISH; RESTROOMS SEMI GLOSS
CEILING FINISHES	P-2	PAINT	09 91 00	BENJAMIN MOORE	SEE SPECIFICATIONS	1594 SHAKER GRAY	EXPOSED CEILINGS, EGGSHELL FINISH
CEILING FINISHES	SAP-1	SOUND ABSORBING PLASTER	09 23 13	BAMSAPHON	SEAMLESS SOUND ABSORBING PLASTER SYSTEM, 70 MM		RESILIENT FINISH UNPAINTED
SPECIALTIES		DIGITAL CABINET LOCK	10 51 23	DIGILOCK	DASIKI-STV DIGITAL LOCK WITHOUT HANDLE	NICKLE	SEE SPECIFICATIONS FOR LOCATIONS
SPECIALTIES	AWP-1	ACOUSTIC WRAPPED PANELS	09 84 33	DECOUSTICS	ACOUSTICAL WRAPPED PANEL	CARNEGIE XOREL - NEXUS 6425 904 UNBACKED	1" SQUARE EDGE
SPECIALTIES	CG-1	WALL AND DOOR PROTECTION	10 26 00	LIFE SCIENCE PRODUCTS	16 GAUGE STAINLESS STEEL CORNER GUARD, CG-1	#4 POLISH	CRIMPED EDGE. ADHESIVE MOUNT. FULL HEIGHT, 3" WING
SPECIALTIES	CG-2	WALL AND DOOR PROTECTION	10 26 00	ALPAR ARCHITECTURAL PRODUCTS	SSCG STAINLESS STEEL CORNER GUARD, 1"	STAINLESS STEEL	FULL HEIGHT, 1" WING
SPECIALTIES	CG-3	WALL AND DOOR PROTECTION	10 26 00	LIFE SCIENCE PRODUCTS	16 GAUGE STAINLESS STEEL CORNER GUARD, CG-1	#4 POLISH	CRIMPED EDGE. ADHESIVE MOUNT, 3/4" HIGH, 3" WING
SPECIALTIES	CG-4	WALL AND DOOR PROTECTION	10 26 00	LIFE SCIENCE PRODUCTS	16 GAUGE STAINLESS STEEL CORNER GUARD, CUSTOM	#4 POLISH	CRIMPED EDGE. ADHESIVE MOUNT, FULL HEIGHT, 3" WING, CUSTOM DEGREE CORNER ANGLE.
SPECIALTIES	CR-1	WALL AND DOOR PROTECTION	10 26 00	LIFE SCIENCE PRODUCTS	SANI-RAIL, ASR-1	6061-T6 CLEAR ANODIZED	1/4" X 6", 1 BEAM & BRACKET SLEEVE
SPECIALTIES	CURT-1	PRIVACY CURTAIN	10 21 23	MAHARAM	MODERATE 511459	002 VAPOR	PRIVACY CURTAIN AT SIM CENTER EXAM ROOMS AND INPATIENT ROOMS
SPECIALTIES	GF-1	GLAZING FILM		3M	FASARA GLASS FINISH	SH2MAGL GLACE	87" WIDE. RAILROADED. VERTICAL SEAMING TO ALIGN WITH JOINTS IN GLAZING. NO HORIZONTAL SEAMING. FOR USE AT GLAZING AT CONFERENCE ROOMS.
SPECIALTIES	GF-2	GLAZING FILM		3M	SCOTCHCAL DIGITALLY PRINTED FILM		CUSTOM GRAPHIC PROVIDED BY ARCHITECT
SPECIALTIES	LK-1	METAL LOCKERS	10 51 13	PENCO PRODUCTS	2 TIER VANGUARD STANDARD LOCKERS	806 MARINE BLUE	PROVIDE WITH SLOPED TOP AND ZEE BASE
SPECIALTIES	LK-2	PLASTIC LAMINATE LOCKERS	10 51 23	LEGACY LOCKERS	STACKED PLASTIC LAMINATE LOCKERS	ARBORITE P-124 CA TATAMI NEZUMI	3/8" CENTER
SPECIALTIES	MR-2	METAL REGLET		SCHLUTER SYSTEMS	SCHLUTER-QUADRECH-K	AE SATIN ANODIZED ALUMINUM	INSTALL AT OUTSIDE CORNERS OF TILED WALLS, AS INDICATED ON DRAWINGS. PROVIDE END CAP AS REQUIRED. COORDINATE WITH BASE INSTALLATION.
SPECIALTIES	PLAM-1	PLASTIC LAMINATE	06 20 00	ARBORITE	PLASTIC LAMINATE	P-124 CA TATAMI NEZUMI	KITCHENETTE AND CONFERENCE ROOM MILLWORK. DIRECTION OF GRAIN TO RUN VERTICALLY.
SPECIALTIES	PLAM-2	PLASTIC LAMINATE	06 20 00	NEVAMAR	PLASTIC LAMINATE	WM0057 SIREN MAPLE	EXAM AND PATIENT HEADWALL MILLWORK. DIRECTION OF GRAIN TO RUN VERTICALLY.
SPECIALTIES	SSM-1	SOLID SURFACE MATERIAL	12 36 00	DUPONT	CORIAN	RICE PAPER	KITCHENETTE, EXAM, CONFERENCE ROOM MILLWORK COUNTERTOP ON WALLS IN SHOWER AREAS
SPECIALTIES	SSM-2	SOLID SURFACE MATERIAL	12 36 00	DUPONT	CORIAN	GLACIER WHITE	EXAM MILLWORK. INTEGRAL SINK BOWL.
SPECIALTIES	WPS-1	WALL PROTECTION SHEET	10 21 20	DUPONT	CORIAN	RICE PAPER	1/2" THICK. FOR USE IN SIMULATION CENTER AND AT SHOWER ENCLOSURES
TRANSITION	TR-1	CARPET TILE TRANSITION STRIP	09 68 00	JOHNSONITE	CAT-44-J RUBBER	44 DARK BROWN	FOR USE AT AUDITORIUM CARPET TILE PERIMETER

FINISH NOTES:

- FINISH PLAN ARE TO DENOTE LOCATIONS WHERE CHANGE IN FINISH/MULTIPLE FINISHES OCCUR. REFER TO AF6002 FOR COMPLETE SCHEDULE ON FINISHES AND COLORS.
- REFER TO SHEET AE0002 FOR PART PLAN TRUE NORTH LOCATION WITHIN BUILDINGS 1, 2 & 6.
- REFER TO AE0001 FOR TYPICAL PLAN LEGENDS AND SYMBOLS.
- MANUFACTURER'S TRADE NAMES AND NUMBERS USED HEREIN ARE ONLY TO IDENTIFY COLORS, FINISHES, TEXTURES AND PATTERNS. PRODUCTS OF OTHER MANUFACTURERS EQUIVALENT TO COLORS, FINISHES, TEXTURES AND PATTERNS OF MANUFACTURERS LISTED THAT MEET REQUIREMENTS OF TECHNICAL SPECIFICATIONS WILL BE ACCEPTABLE UPON APPROVAL IN WRITING BY CONTRACTING OFFICER FOR FINISH REQUIREMENTS.
- DRAWINGS AND SPECIFICATIONS ARE COMPLEMENTARY COMPONENTS OF THE CONTRACT DOCUMENTS. REVIEW ALL DRAWINGS AND SPECIFICATIONS FOR THE COMPLETE SCOPE OF WORK. NOTIFY ARCHITECT IMMEDIATELY FOR CLARIFICATION IF INCONSISTENCIES, CONTRADICTIONS OR OMISSIONS ARE DISCOVERED.
- ALL MATERIALS AND SYSTEMS SHALL BE INSTALLED AS PER MANUFACTURER'S SPECIFICATIONS AND ALL CONSTRUCTION SHALL BE INDUSTRY STANDARD OR BETTER.
- ONLY NEW ITEMS OF RECENT MANUFACTURING AND FREE OF DEFECTS SHALL BE PERMITTED IN THE WORK UNLESS OTHERWISE NOTED. REJECTED ITEMS SHALL BE REMOVED IMMEDIATELY FROM THE WORK AND REPLACED WITH ITEMS OF QUALITY SPECIFIED AT NO COST TO THE OWNER.
- WHERE ITEMS OF FINISHES ARE NOT SPECIFICALLY MENTIONED, PAINT THE SAME AS SIMILAR ADJACENT MATERIALS OR AREA. IF COLOR OR FINISH IS NOT DESIGNATED, ARCHITECT WILL SELECT FROM STANDARD COLORS OR FINISHES AVAILABLE.
- PAINT ALL WALLS AND GYM CEILINGS P-1, UCN. ALL METAL DOORS AND WINDOW FRAMES SHALL PAINTED TO MATCH ADJACENT WALL FINISH, UCN. REFER TO SHEET AE6001 FOR EXCEPTIONS.
- DO NOT INCLUDE PAINTING WHEN FACTORY FINISHING OR INSTALLER FINISHING IS SPECIFIED FOR SUCH ITEMS AS, BUT NOT LIMITED TO: METAL TOILET ENCLOSURES, PRE-FINISHED PARTITION SYSTEMS, ACOUSTICAL MATERIALS, ARCHITECTURAL WOODWORK AND CASEWORK, STAINLESS STEEL ELEVATOR ENTRANCE DOORS AND FRAMES, LIGHT FIXTURES, SWITCHGEAR AND DISTRIBUTION CABINETS, GRILLES, WALL DIFFUSERS/ELECTRICAL PANELS, ACCESS PANELS, ETC. WHICH ARE EXPOSED IN FINISH SPACES SHALL BE PAINTED TO MATCH THE SURFACE ON WHICH THEY OCCUR.
- REFER TO AE9000 SERIES DRAWINGS FOR CEILING FINISH DISTRIBUTION AND CEILING HEIGHTS.
- REFER TO AF1000 SERIES DRAWINGS FOR EXTENT OF WALL PROTECTION.
- WHERE EXPOSED CEILING IS INDICATED, PAINT OVERHEAD EXPOSED STRUCTURE, PIPING, DUCT WORK, AND OTHER CEILING ELEMENTS NOT PROHIBITED BY CODE, P-2, UCN. PROTECT SPRINKLERS PRIOR TO PAINTING. REFER TO SPECIFICATIONS FOR INFORMATION REGARDING PAINTING OF MECHANICAL, ELECTRICAL, AND FIRE PROTECTION EQUIPMENT. REFER TO IDENTIFY SCHEDULE IN SPECIFICATION FOR LABELING.
- RESINOUS FLOORING MANUFACTURER SHALL PROVIDE MOCK-UP OF FLOORING FINISH IN SHOWER. PROVIDE TEXTURED QUARTZ FINISH AND/OR GLASS BEAD SEALER AS NECESSARY TO MEET SLIP-RESISTANCE C.O.F. REQUIREMENTS. VA SHALL PROVIDE FINAL ACCEPTANCE OF FLOOR FINISH.
- FLOORING TO RUN UNDER ALL MILLWORK, EQUIPMENT, LOCKERS AND RAISED ACCESS FLOORS.
- REFER TO AE4001 FOR TYPICAL MOUNTING HEIGHTS.
- ALL NEW AND EXISTING HOUSEKEEPING PADS WITHIN THE PROJECT LIMITS TO BE PAINTED FEDERAL SAFETY YELLOW.

ISSUE FOR BID	10/31/2014
Revisions:	Date

CONSULTANTS:



SHEN MILSOM WILKE
417 Fifth Ave, New York, NY 10016. 212-725-6800

ARCHITECT/ENGINEERS:



Henningson, Durham & Richardson, Architecture and Engineering, P.C.
500 Seventh Ave, 11th Floor, New York, NY 10018. 212-904-1212

Drawing Title

FINISH KEY

Approved: Project Director

Project Title
**VA NY HARBOR HEALTHCARE
SYSTEM MANHATTAN CAMPUS /
GROUND FLOOR PHASE 2B**

Location
423 E 23RD STREET, NEW YORK, NY 10010

Date
08 / 25 / 2014

Checked
BH

Drawn
TJ

Project Number
228727

Building Number
1, 2, & 6

Drawing Number
AF6001

Office of
Construction
and Facilities
Management

VA U.S. Department
of Veterans Affairs

