


1 ARCHITECTURAL EQUIPMENT PLAN - LEVEL 1 ZONE A
1/8" = 1'-0"

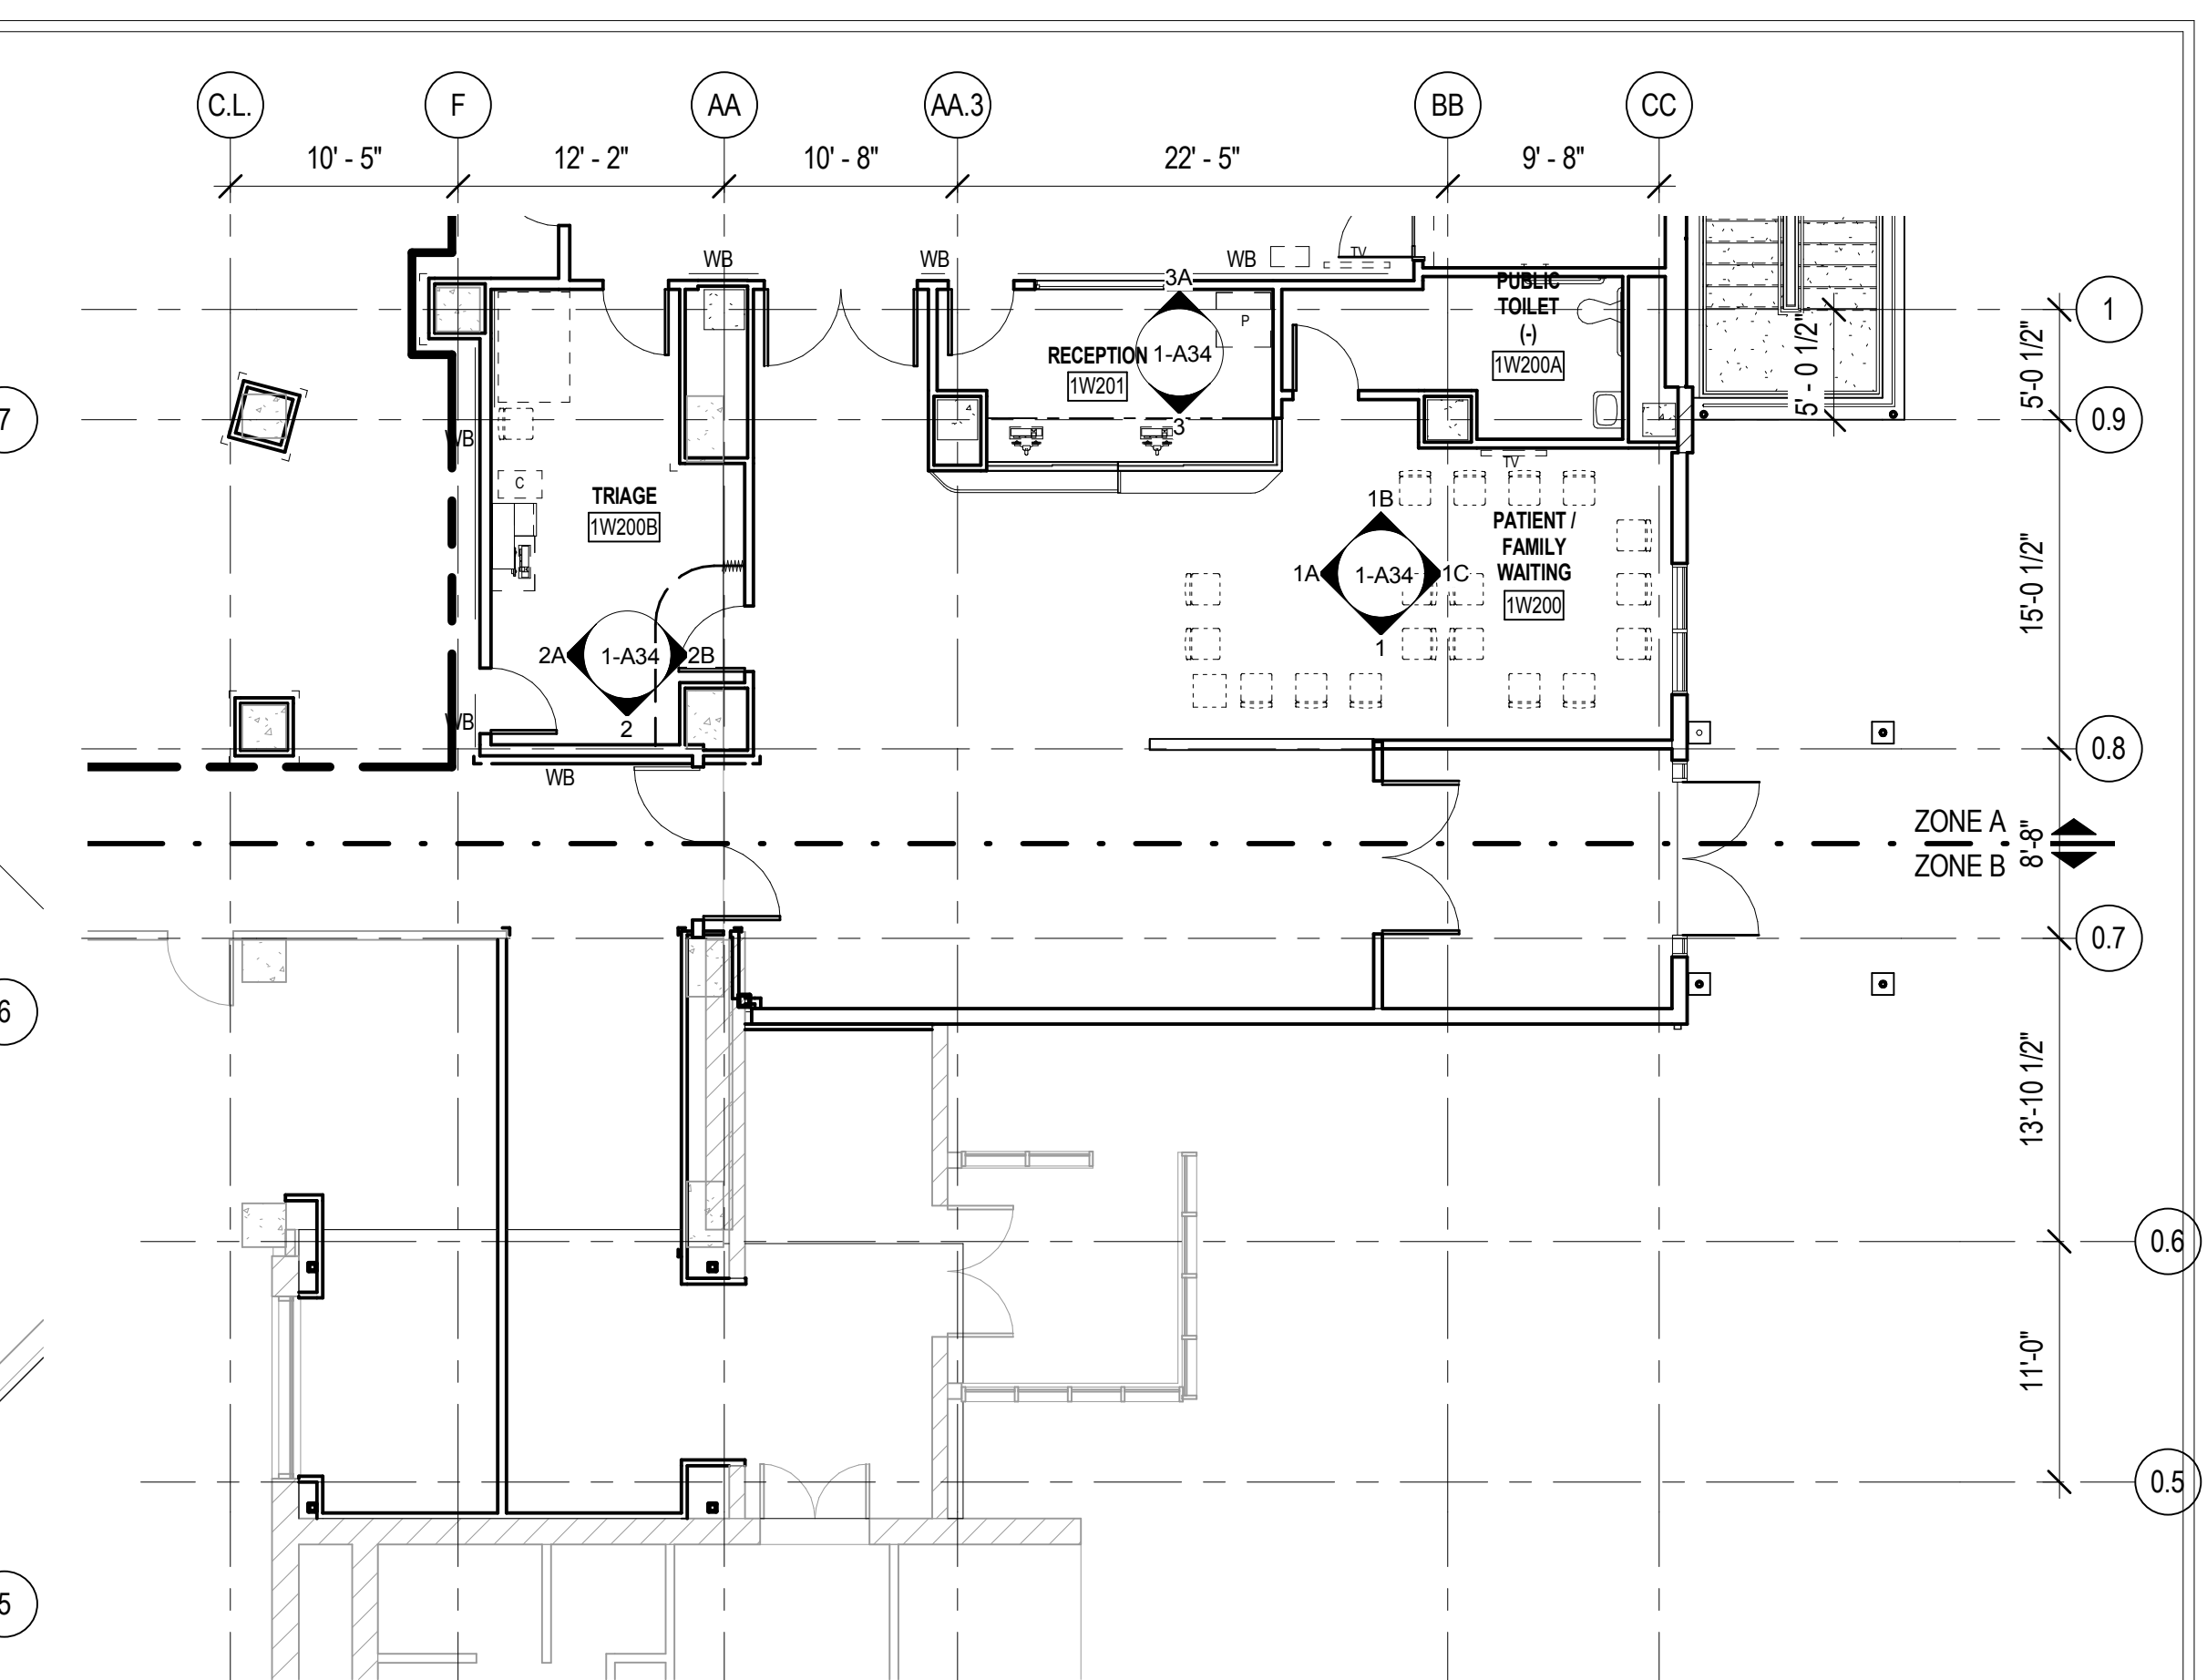

2 ARCHITECTURAL EQUIPMENT PLAN - LEVEL 1 ZONE B
1/8" = 1'-0"

GENERAL EQUIPMENT NOTES

- ALL COUNTERTOPS TO BE 2'-1" DEEP UNLESS NOTED OTHERWISE.
- NOT ALL EQUIPMENT IN SCHEDULE IS IDENTIFIED ON PLANS. COORDINATE LOCATION WITH OWNER.
- * INDICATES GROMMET LOCATION. GROMMETS TO BE FIELD CUT, COORDINATE LOCATION WITH OWNER.
- CONTRACTOR TO PROVIDE MOUNTING SUPPORTS FOR ALL WALL MOUNTED ITEMS, INCLUDING CLOCKS, MONITORS, SHELVING, LIGHTS, CABINETS, SINKS, WATER CLOSETS, MIRRORS. REFER TO 1-A30 FOR IN-WALL BACKING.
- SEE DIVISIONS M & E FOR MECHANICAL AND ELECTRICAL REQUIREMENTS FOR ALL EQUIPMENT.
- ALL WOOD BLOCKING WITHIN THE WALL SYSTEM SHALL BE FIRE RETARDANT TREATED.
- CONTRACTOR TO VERIFY EXIST. DIMENSIONS, CONDITIONS AND FINISHES BEFORE PROCEEDING WITH WORK AND NOTIFY ARCHITECT IMMEDIATELY OF ANY DISCREPANCIES.
- REFER TO MECH. AND ELEC. DRAWINGS FOR LOCATIONS OF LIGHTS, DIFFUSERS, PLUMBING, OUTLETS, SWITCHES, AND MED GAS OUTLETS. CONTRACTOR TO NOTIFY ARCHITECT IF THERE ARE ANY CONFLICTS WITH ARCHITECTURAL DRAWINGS.
- CONTRACTOR IS RESPONSIBLE FOR ALL MOUNTING SUPPORTS FOR OWNER INSTALLED ITEMS, COORDINATE WITH OWNER.
- INTERIOR ROOM SIGNAGE SHALL BE PROCURED & INSTALLED BY OWNER.

KEYED NOTES

- WB: WALL BUMPER
- CG-1 TYPICAL CORNER GUARD
- CG-2 CORNER GUARD 2
- CG-3 CORNER GUARD 3
- CG-4 CORNER GUARD 4
- CG-5 CORNER GUARD 5

Revisions	Date	Revisions	Date	Revisions	Date

VA FORM 08-6231, FEB. 1983

HEERY design
Heery International Inc.
125 South Dubuque Street,
Suite 500,
Iowa City, IA 52240-4003
319.354.4700

project number
11-25503

Drawing Title
**ARCHITECTURAL EQUIPMENT PLAN
LEVEL 1**

CONSTRUCTION DOCUMENTS

Project Title
**EXPAND BLDG. 1 FOR PACT
AMBULATORY CARE & RADIOLOGY**

Building No.
BLDG 1

Location
ICVA HEALTH CARE SYSTEM

Date
12/15/2014

Project No.
636-201

DRAWING NO.
1-A13

