
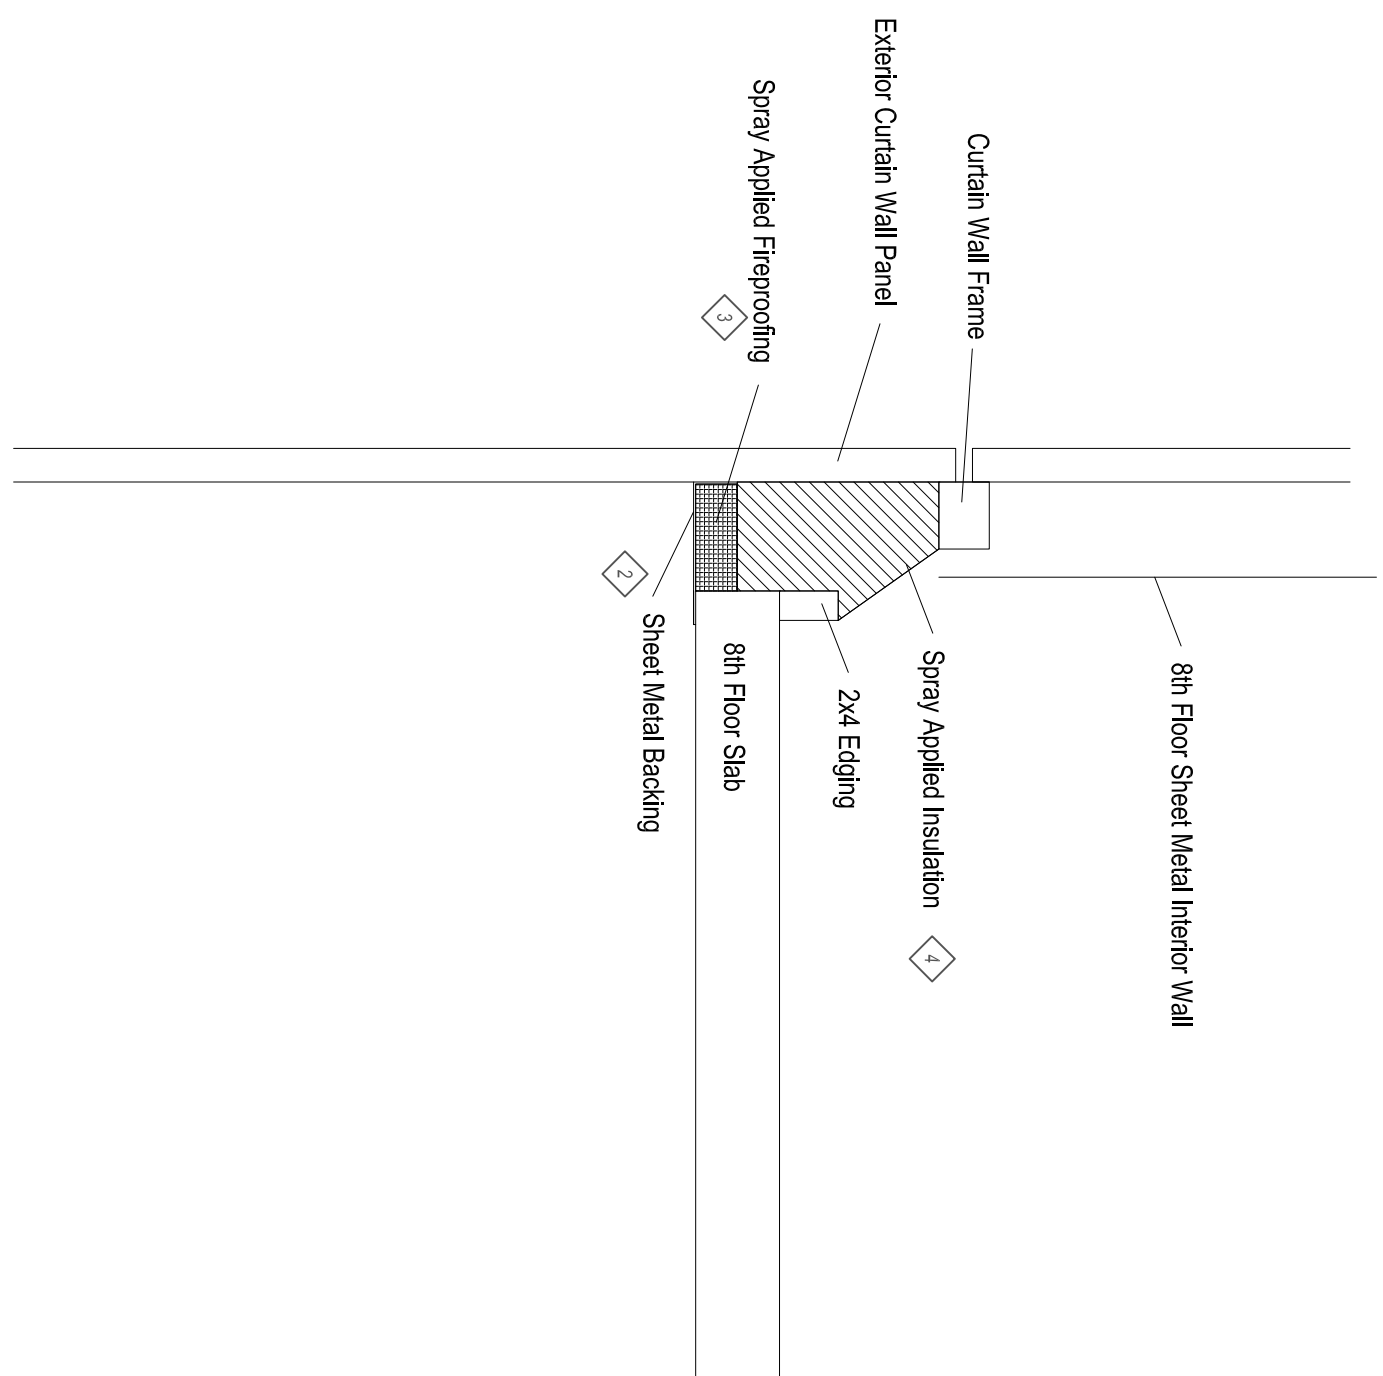


1 BUILDING 1, D-WING, EIGHTH FLOOR

SCALE: 1/4" = 1'-0"


12" 0' 1' 5' 10'

SCALE: $1/4" = 1'-0"$

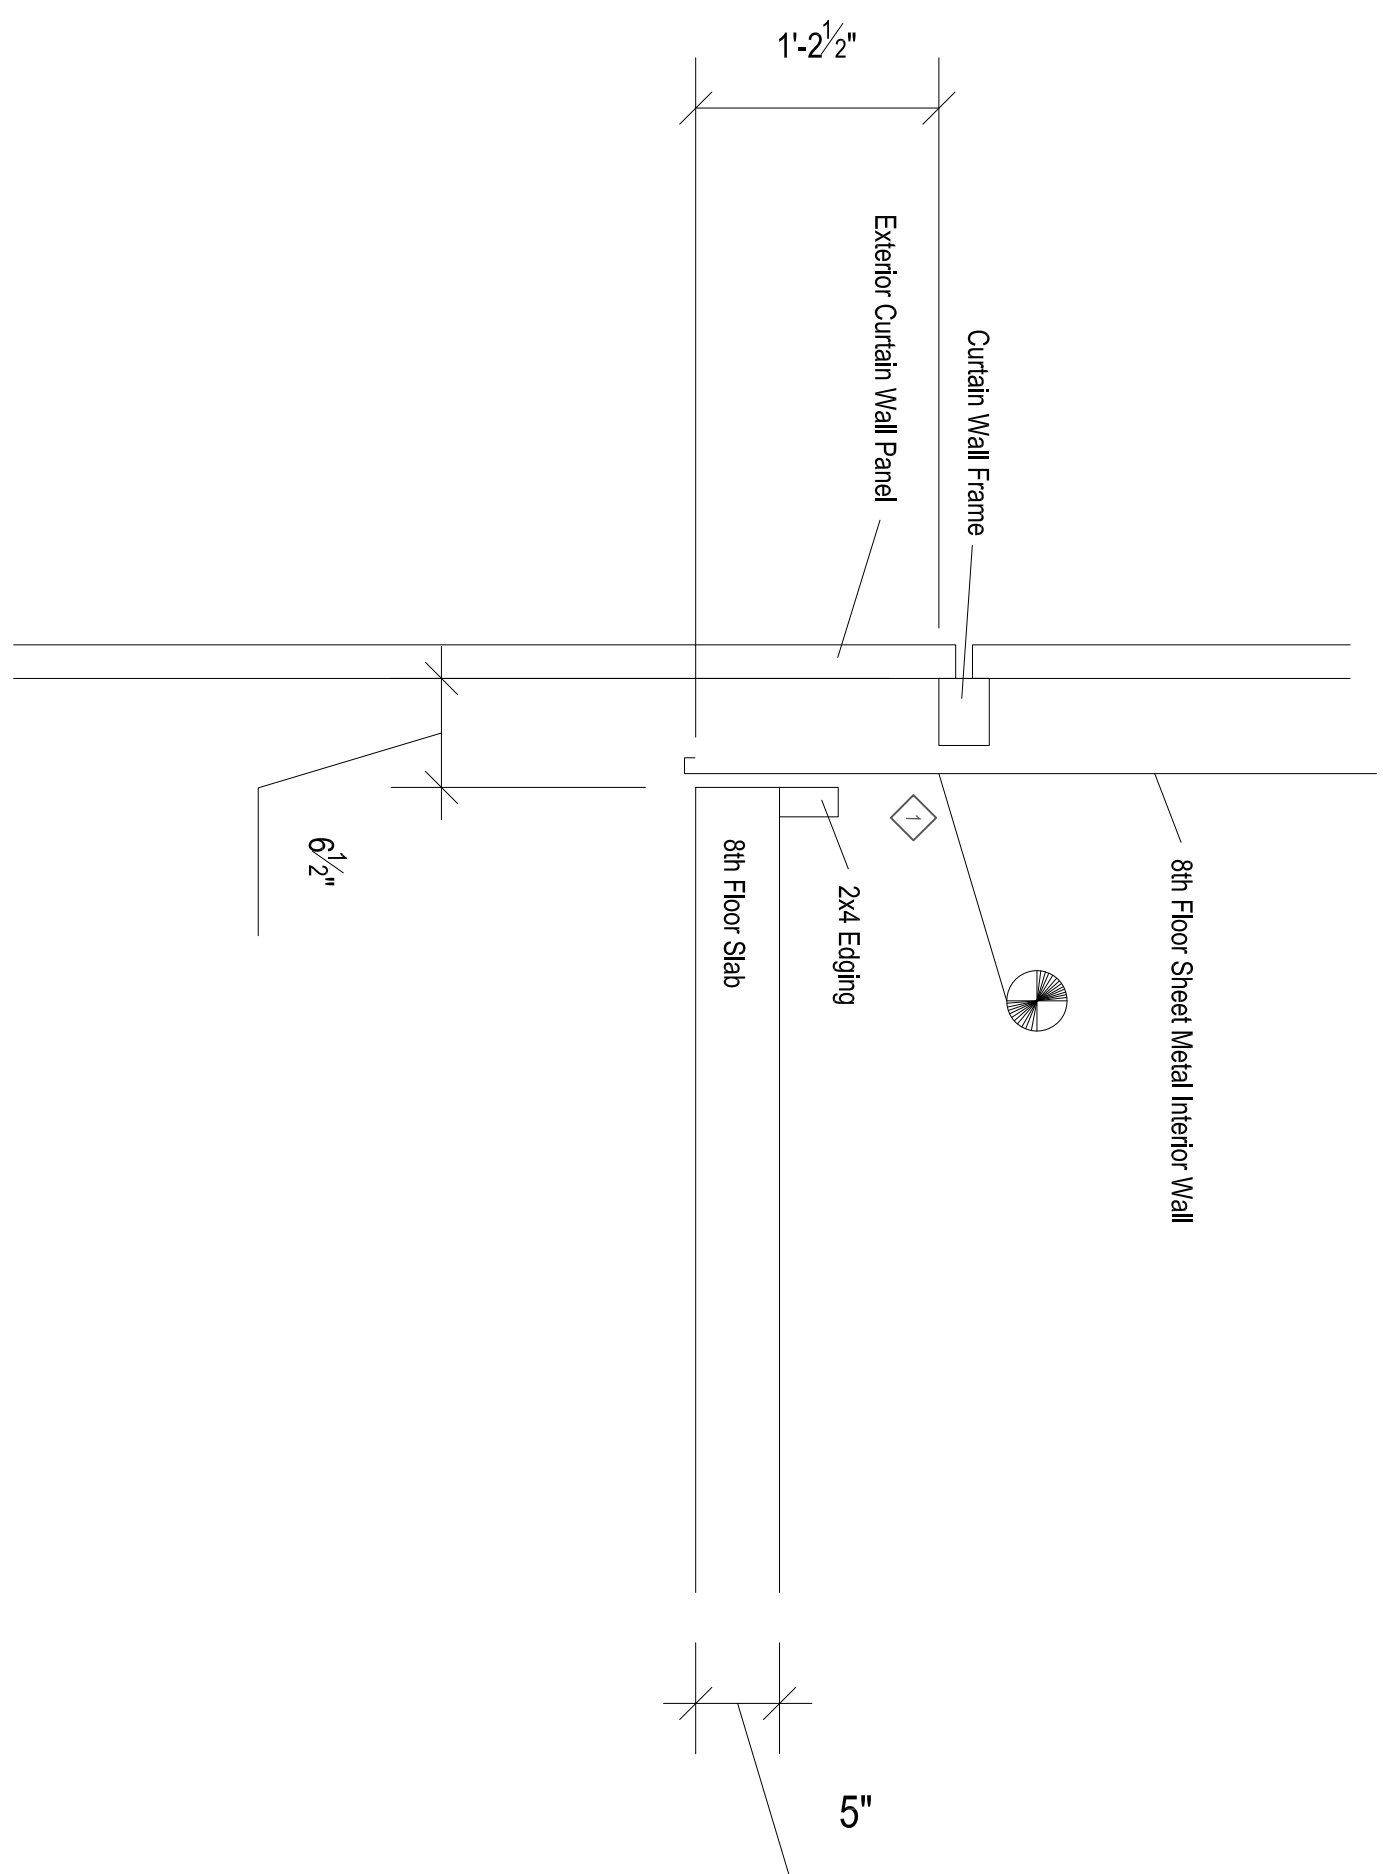

KEY NOTES

- 1 REMOVE INTERIOR 80 LOWER WALL PANEL SECTIONS AS NEEDED TO ACCOMMODATE WORK.
- 2 REMOVE AND INSTALL SHEET METAL BAKING.
- 3 REMOVE AND INSTALL SPRAY APPLIED FIRE-PROOFING (24H) BARRIER.
- 4 REMOVE AND INSTALL SPRAY APPLIED INSULATION.

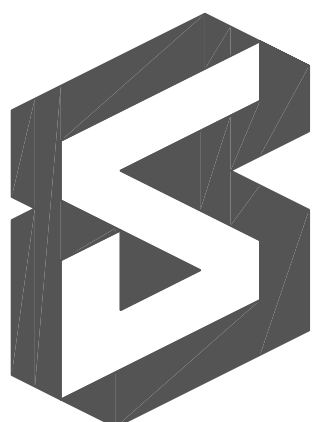

Department of
Veterans Affairs

PROJECT: Upgrade AHU Controls

8D Exterior Wall

BUILDING NO: 1

CHECKED BY: PA

DRAWN BY: PA

LOCATION: WILLIAM S. MIDDLETON MEMORIAL HOSPITAL, 2500 OVERLOOK TERRACE, MADISON, WI 53705

DATE: 1/26/2015

PROJECT NO: 607-15-112

DRAWING NO:

A100