

DOOR ELEV. 1  
1/4" = 1'-0"

DOOR ELEV. 2  
1/4" = 1'-0"

DOOR ELEV. 3  
1/4" = 1'-0"

DOOR ELEV. 4  
1/4" = 1'-0"

DOOR ELEV. 5  
1/4" = 1'-0"

DOOR ELEV. 6  
1/4" = 1'-0"

DOOR ELEV. 7  
1/4" = 1'-0"


DOOR ELEV. 8  
1/4" = 1'-0"

DOOR ELEV. 9  
1/4" = 1'-0"

FRAME TYPE A  
1/4" = 1'-0"

FRAME TYPE B  
1/4" = 1'-0"

FRAME TYPE C  
1/4" = 1'-0"

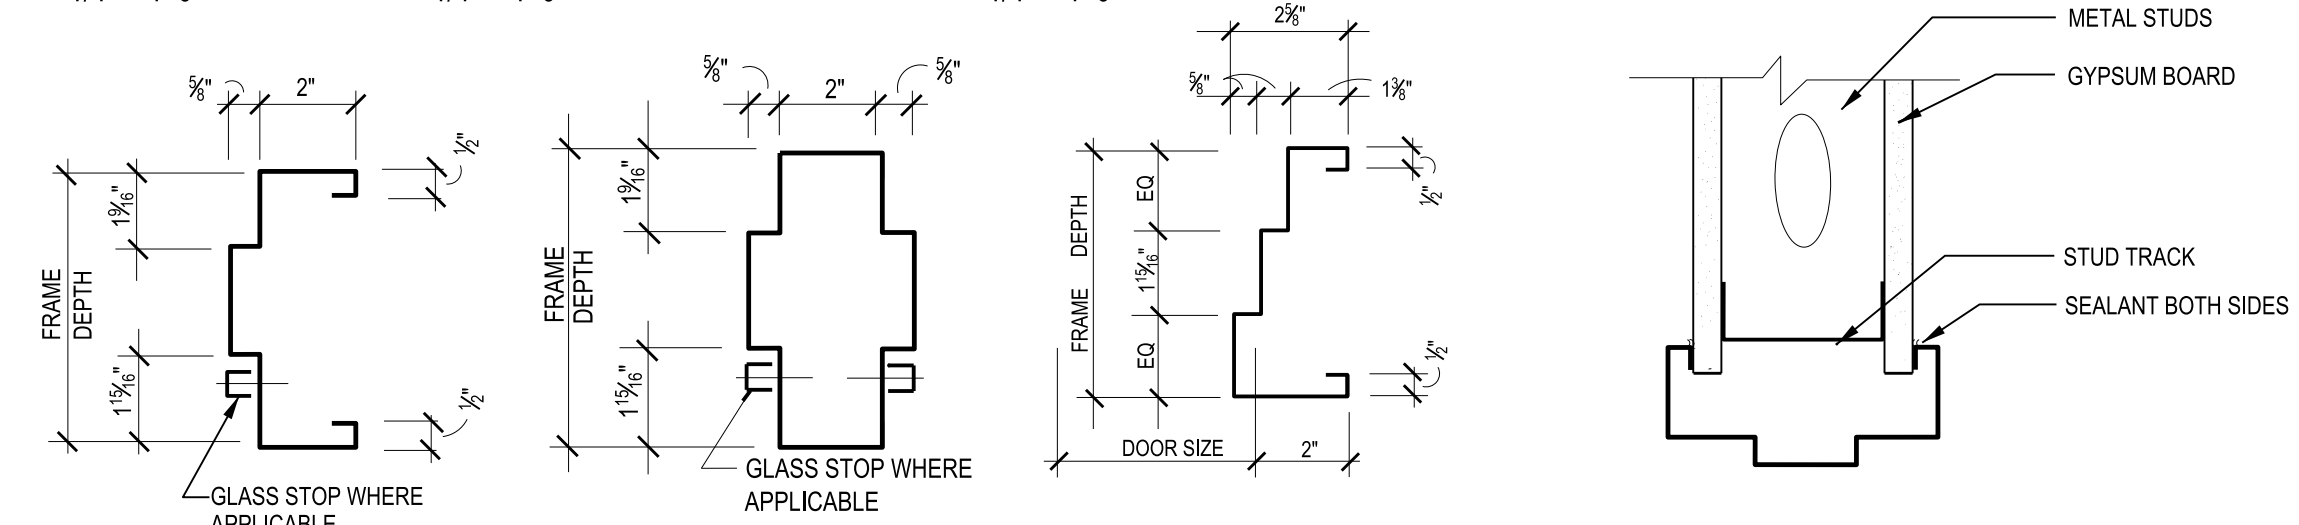

1 BUCK PROFILE  
3" = 1'-0"


2 BUCK PROFILE  
3" = 1'-0"

3 BUCK PROFILE  
3" = 1'-0"

4 HEAD IN TYPICAL PARTITION  
3" = 1'-0"

5 HOSPITAL STOP  
NOT TO SCALE

6 TYPICAL JAMB FRAMING AT CORNERS  
3" = 1'-0"

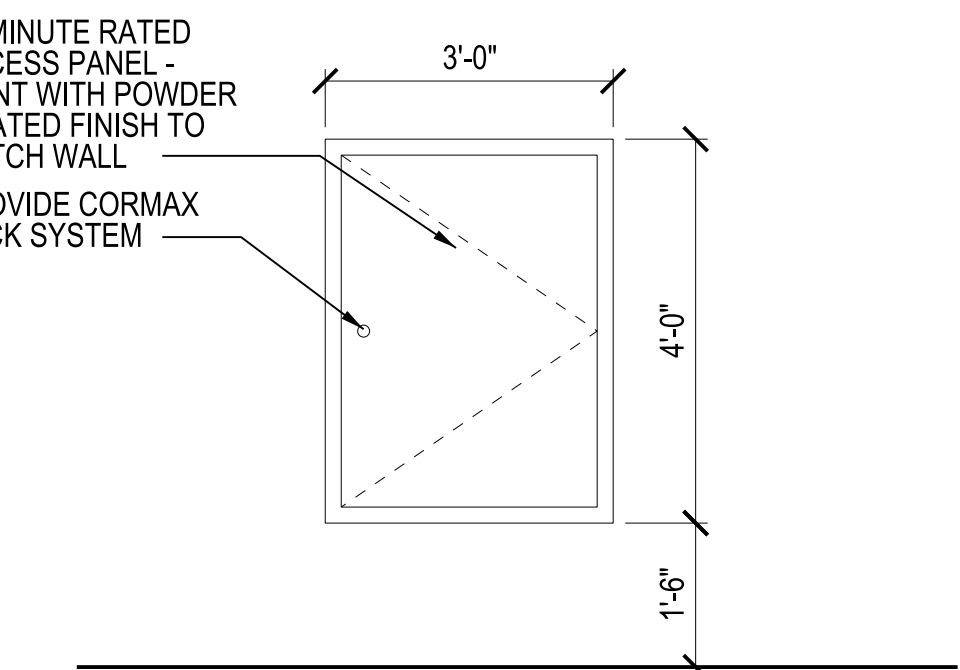

7 ACCESS PANEL  
1/2" = 1'-0"

8 SLIDING EXAM ROOM DOORS  
1/2" = 1'-0"

DOOR NO.	ROOM NAME	ELEV.	MAT'L	DOOR WIDTH	HEIGHT	LABEL	GLASS TYPE	GRDWR	FRAME	ELEV.	REMARKS
<b>BASEMENT LEVEL</b>											
BCP01A	SOUTH ENTRY LOBBY	2	AL	7'-0"	7'-0"		IGT	D04-B	AL	A	DOUBLE DOOR
BCP01B	SOUTH ENTRY LOBBY	1	HM	7'-0"	7'-0"	90 MIN		X04-F	HM	A	DOUBLE DOOR
BW200	ELECTRICAL ROOM	1	HM	3'-0"	7'-0"			S03-S	HM	A	
BW201	COMMUNICATIONS	1	HM	3'-0"	7'-0"			D02	HM	A	
BW202A	MECHANICAL ROOM	1	HM	7'-0"	7'-0"	90 MIN		S04-S	HM	A	DOUBLE DOOR
BW202B	MECHANICAL ROOM	1	HM	6'-0"	7'-0"	90 MIN		X04	HM	A	DOUBLE DOOR
BW204	PHARMACY CACHE	1	HM	3'-0"	7'-0"	90 MIN		S02-E	HM	A	
<b>LEVEL 01</b>											
1C05A	CORRIDOR	1	HM	3'-0"	7'-0"			D02	HM	A	
1C05B	CORRIDOR	1	HM	3'-0"	7'-0"			D02-R	HM	A	
1C06	CORRIDOR	1	HM	3'-0"	7'-0"			D03	HM	A	
1C07	CORRIDOR	1	HM	3'-0"	7'-0"			D03	HM	A	
1C09A	CORRIDOR	1	HM	3'-0"	7'-0"			C02	HM	A	
1C09B	CORRIDOR	1	HM	3'-0"	7'-0"			C02	HM	A	
1C09C	CORRIDOR	1	HM	3'-0"	7'-0"			C02	HM	A	
1C11A	CORRIDOR	1	HM	7'-0"	7'-0"	90 MIN		X05-M	HM	B	DOUBLE DOOR
1C11B	CORRIDOR	1	HM	3'-0"	7'-0"	45 MIN		D03-G	HM	A	DOUBLE EGRESS, PART OF DEDUCT ALTERNATE 2
1C101A	CORRIDOR	5	HM	7'-0"	7'-0"		AT	D04-A	HM	A	DOUBLE DOOR, SMOKE RESISTIVE
1C101B	CORRIDOR	1	HM	3'-0"	7'-0"	90 MIN		D03-F	HM	A	SMOKE RESISTIVE
1C105	CORRIDOR	1	HM	7'-0"	7'-0"	45 MIN		D04-F	HM	A	DOUBLE DOOR
1C106	CORRIDOR	2	AL	3'-0"	7'-0"		IGT	D03-F	AL	A	STOREFRONT GLAZING
1C104A	ENTRY VESTIBULE	2	AL	7'-0"	7'-0"		IGT	D04-B	AL	A	DOUBLE DOOR, STOREFRONT GLAZING
1C104B	ENTRY VESTIBULE	2	AL	7'-0"	7'-0"		IGT	K04-A	AL	A	DOUBLE DOOR, STOREFRONT GLAZING
1C107	CORRIDOR	1	HM	7'-0"	7'-0"	90 MIN		X05-M	HM	B	DOUBLE EGRESS, SMOKE RESISTIVE
1C108	CORRIDOR	1	HM	3'-0"	7'-0"	90 MIN		X05-B	HM	A	DOUBLE EGRESS, SMOKE RESISTIVE
1W36A	ELIGIBILITY AND ENROLLMENT	7	WD	3'-0"	7'-0"		AT	C02	HM	A	NO INTEGRAL BLINDS IN VIEWING GLASS
1W36B	ELIGIBILITY AND ENROLLMENT	7	WD	3'-0"	7'-0"		AT	P01	HM	A	NO INTEGRAL BLINDS IN VIEWING GLASS
1W36C	ELIGIBILITY AND ENROLLMENT	7	WD	3'-0"	7'-0"		AT	C02	HM	A	NO INTEGRAL BLINDS IN VIEWING GLASS
1W36D	ELIGIBILITY AND ENROLLMENT	7	WD	3'-0"	7'-0"		AT	P01	HM	A	NO INTEGRAL BLINDS IN VIEWING GLASS
1W36E	ELIGIBILITY AND ENROLLMENT DESK	1	WD	3'-0"	7'-0"			C02	HM	A	
1W36F	ELIGIBILITY AND ENROLLMENT	9	SS	10'-6"	4'-6"			---	---	---	CYLINDER TO MATCH OTHERS
1W38	PUBLIC TOILET	1	WD	3'-0"	7'-0"			T01-A	HM	A	OCCUPANCY INDICATOR
1W38A	PUBLIC TOILET	1	WD	3'-0"	7'-0"			T01-A	HM	A	OCCUPANCY INDICATOR
1W106	RECEPTION	1	WD	3'-0"	7'-0"	90 MIN		D02-A	HM	A	SMOKE RESISTIVE
1W106A	STAFF WORKROOM	1	WD	3'-0"	7'-0"			C01	HM	A	
1W106B	CALL CENTER	1	WD	3'-0"	7'-0"			C02	HM	A	
1W107A	WAITING	5	WD	3'-0"	7'-0"	90 MIN	AF	D03-G	HM	A	SMOKE RESISTIVE
1W107B	WAITING	5	WD	3'-0"	7'-0"	90 MIN	AF	D03-G	HM	A	SMOKE RESISTIVE
1W108	GROUP ROOM	1	WD	3'-0"	7'-0"			P01	HM	A	
1W109A	PROVIDER WORKROOM	1	WD	3'-0"	7'-0"			C02	HM	A	
1W109B	PROVIDER WORKROOM	1	WD	3'-0"	7'-0"			C02	HM	A	
1W109C	CLEAN/MEDS	1	WD	3'-0"	7'-0"	45 MIN		A01	HM	A	
1W109D	SOILED HOLDING	6	WD	3'-0"	7'-0"	45 MIN		P02	HM	A	
1W111A	PROVIDER EXAM 7	4	WD	3'-6"	7'-0"			SLD	AL	C	SLIDING DOOR
1W111B	PROVIDER EXAM 7	1	WD	3'-0"	7'-0"			T01	HM	A	THUMB LOCK ON EXT. SIDE
1W112A	PATIENT TOILET	1	WD	3'-0"	7'-0"			T01-A	HM	A	OCCUPANCY INDICATOR
1W112B	PATIENT TOILET	1	WD	3'-0"	7'-0"			T01-A	HM	A	OCCUPANCY INDICATOR
1W113A	PROVIDER EXAM 8	4	WD	3'-6"	7'-0"			SLD	AL	C	SLIDING DOOR
1W113B	PROVIDER EXAM 8	1	WD	3'-0"	7'-0"			T01	HM	A	THUMB LOCK ON EXT. SIDE
1W114A	RESIDENT EXAM 7	4	WD	3'-6"	7'-0"			SLD	AL	C	SLIDING DOOR
1W114B	RESIDENT EXAM 7	1	WD	3'-0"	7'-0"			T01	HM	A	THUMB LOCK ON EXT. SIDE
1W115A	PROVIDER EXAM										