


DASHED LINE INDICATES EQUIPMENT WITHIN SCOPE OF
BASE BID. IF DEDUCT 3 IS NOT ACCEPTED, EQUIPMENT
TO BE FURNISHED BY OWNER - SEE EQUIP. SCHEDULE

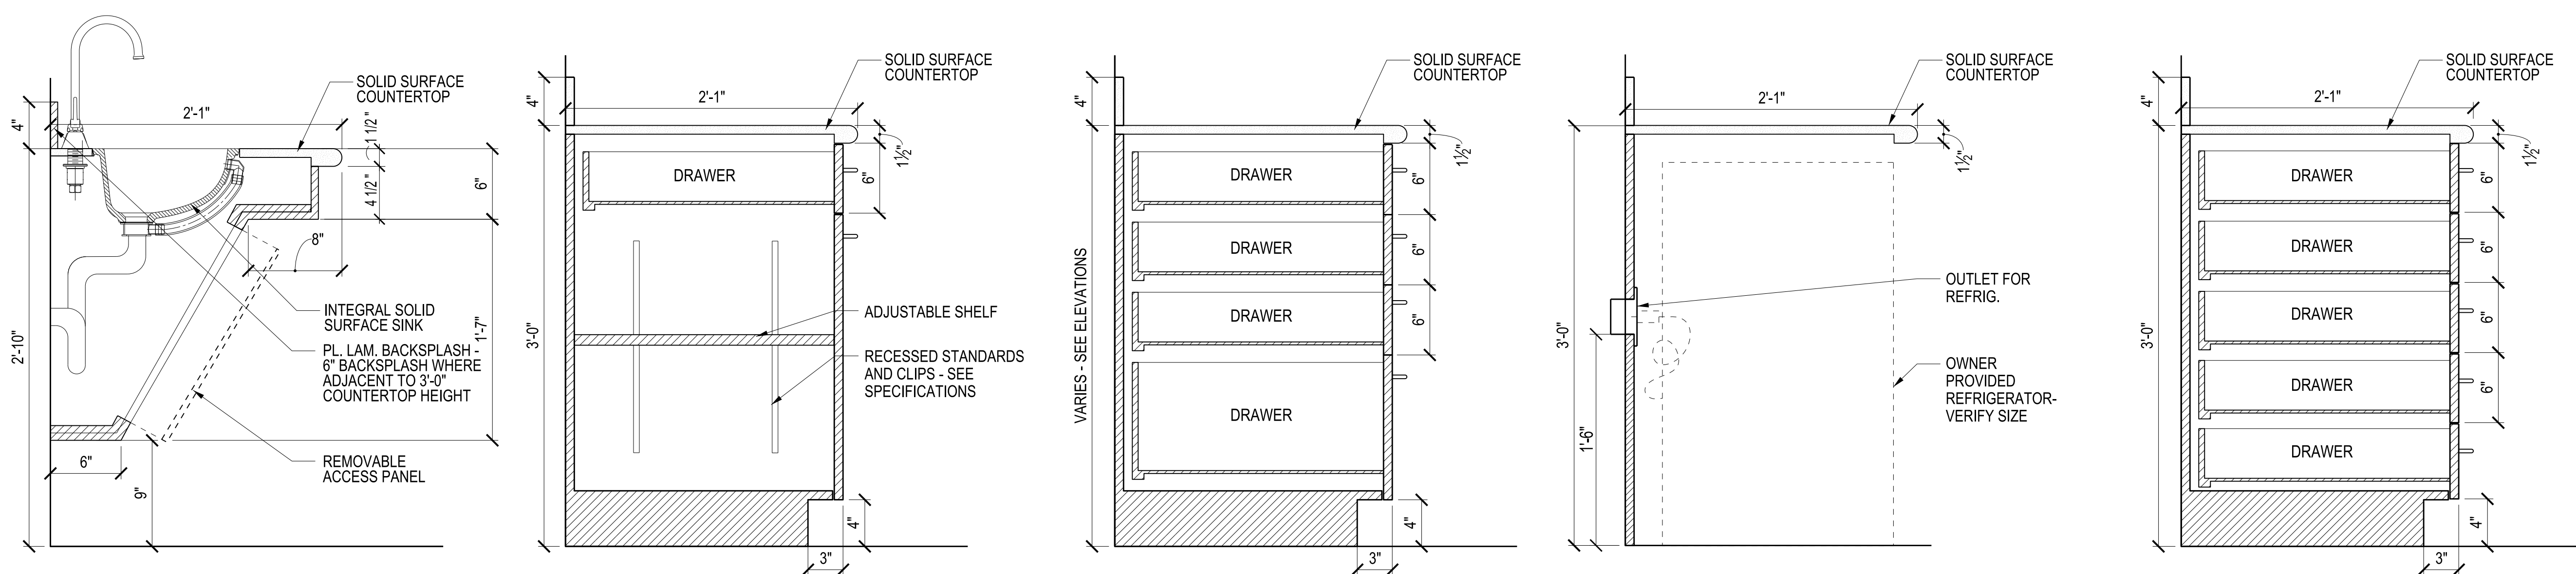

① ACCESSIBLE SINK
1 1/2" = 1'-0"


② **BASE CABINET DETAIL**
1 1/2" = 1'-0"

③ CASEWORK DETAIL
1 1/2" = 1'-0"

4 REFRIGERATOR CASEWORK
1 1/2" = 1'-0"

5 CASEWORK DETAIL
1 1/2" = 1'-0"

6 NOT USED

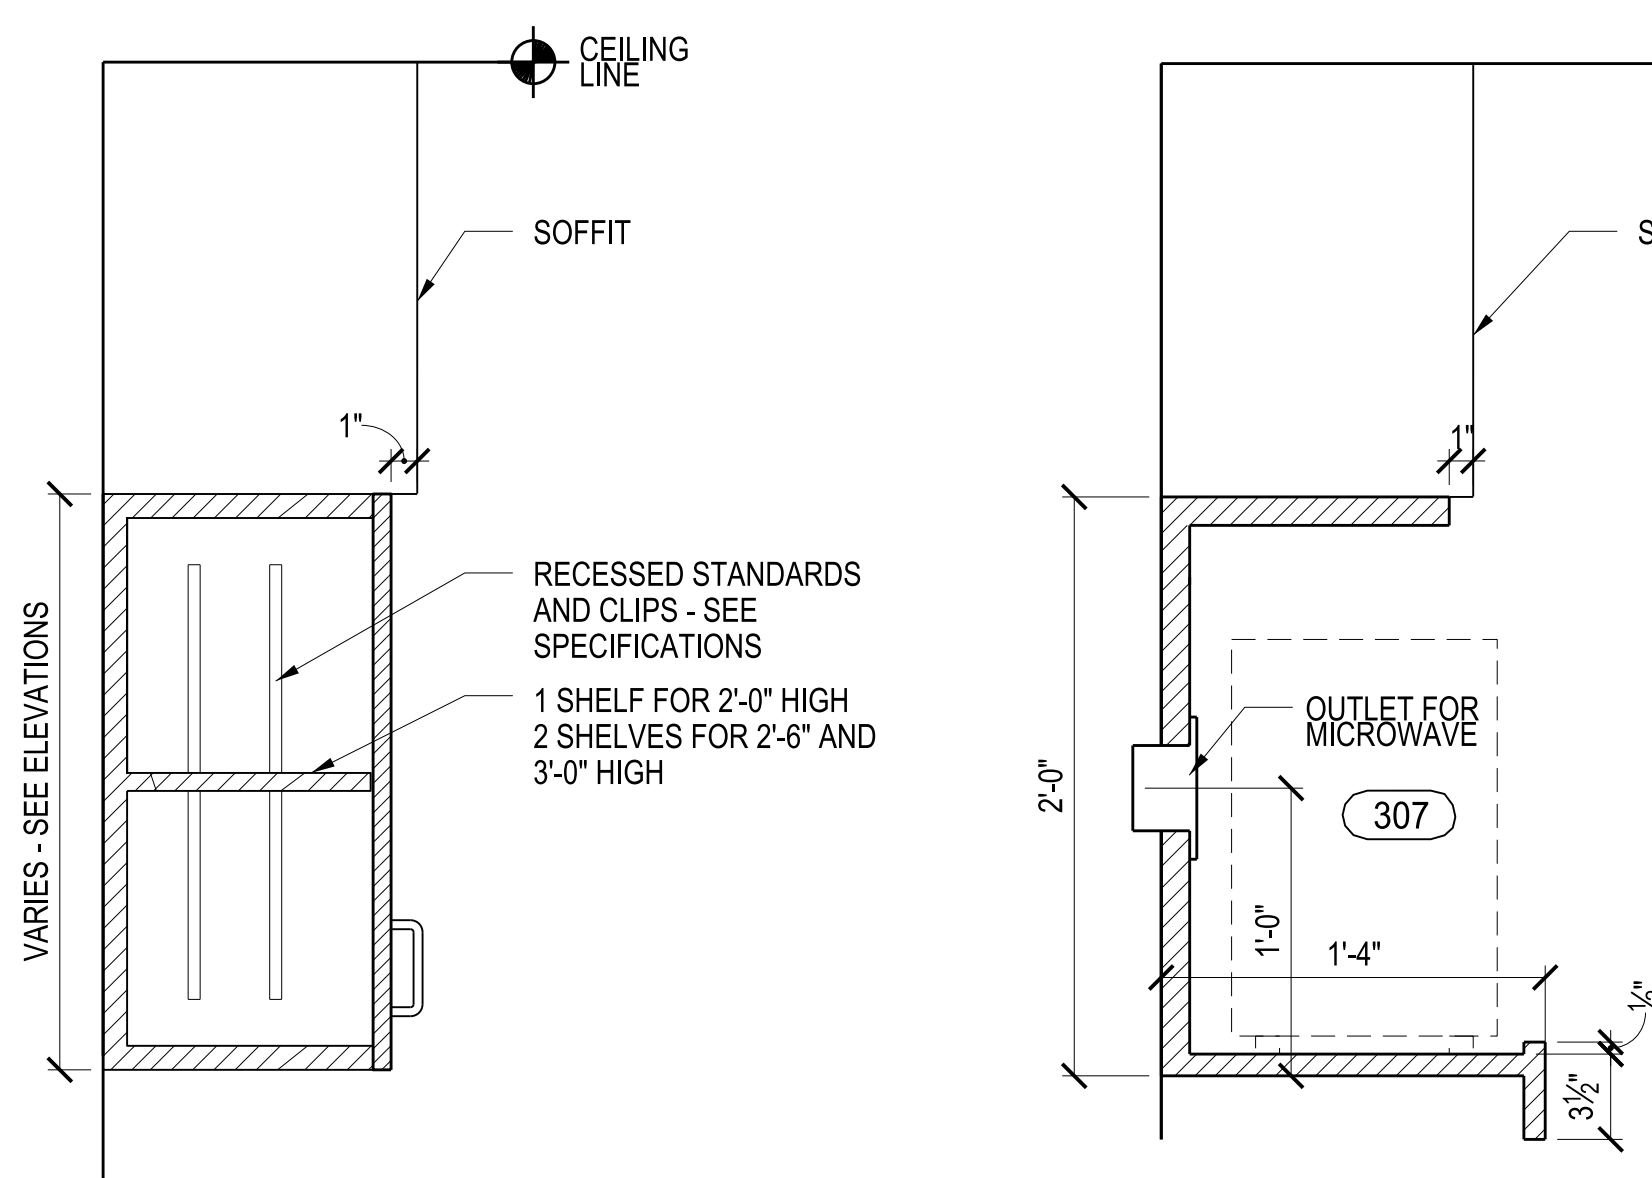


7 UPPER CABINET DETAIL
1 1/2" = 1'-0"

8 MICROWAVE CABINET
1 1/2" = 1'-0"



9 NOT USED

10 LINEN HAMPER DETAIL
1 1/2" = 1'-0"

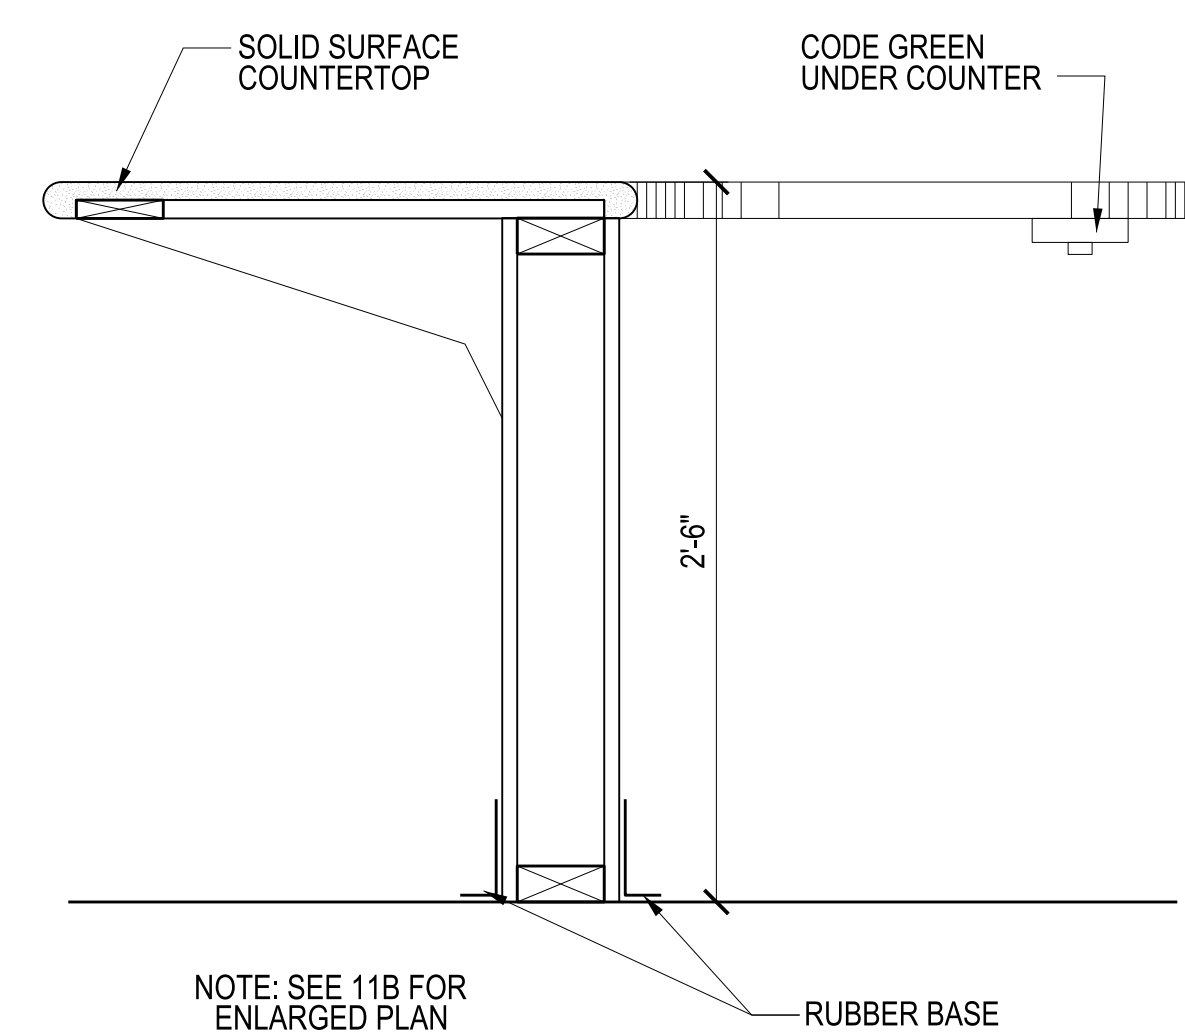


11A COUNTER TOP SECTION
1 1/2" = 1'-0"

11B COUNTERTOP PLAN
1/4" = 1'-0"

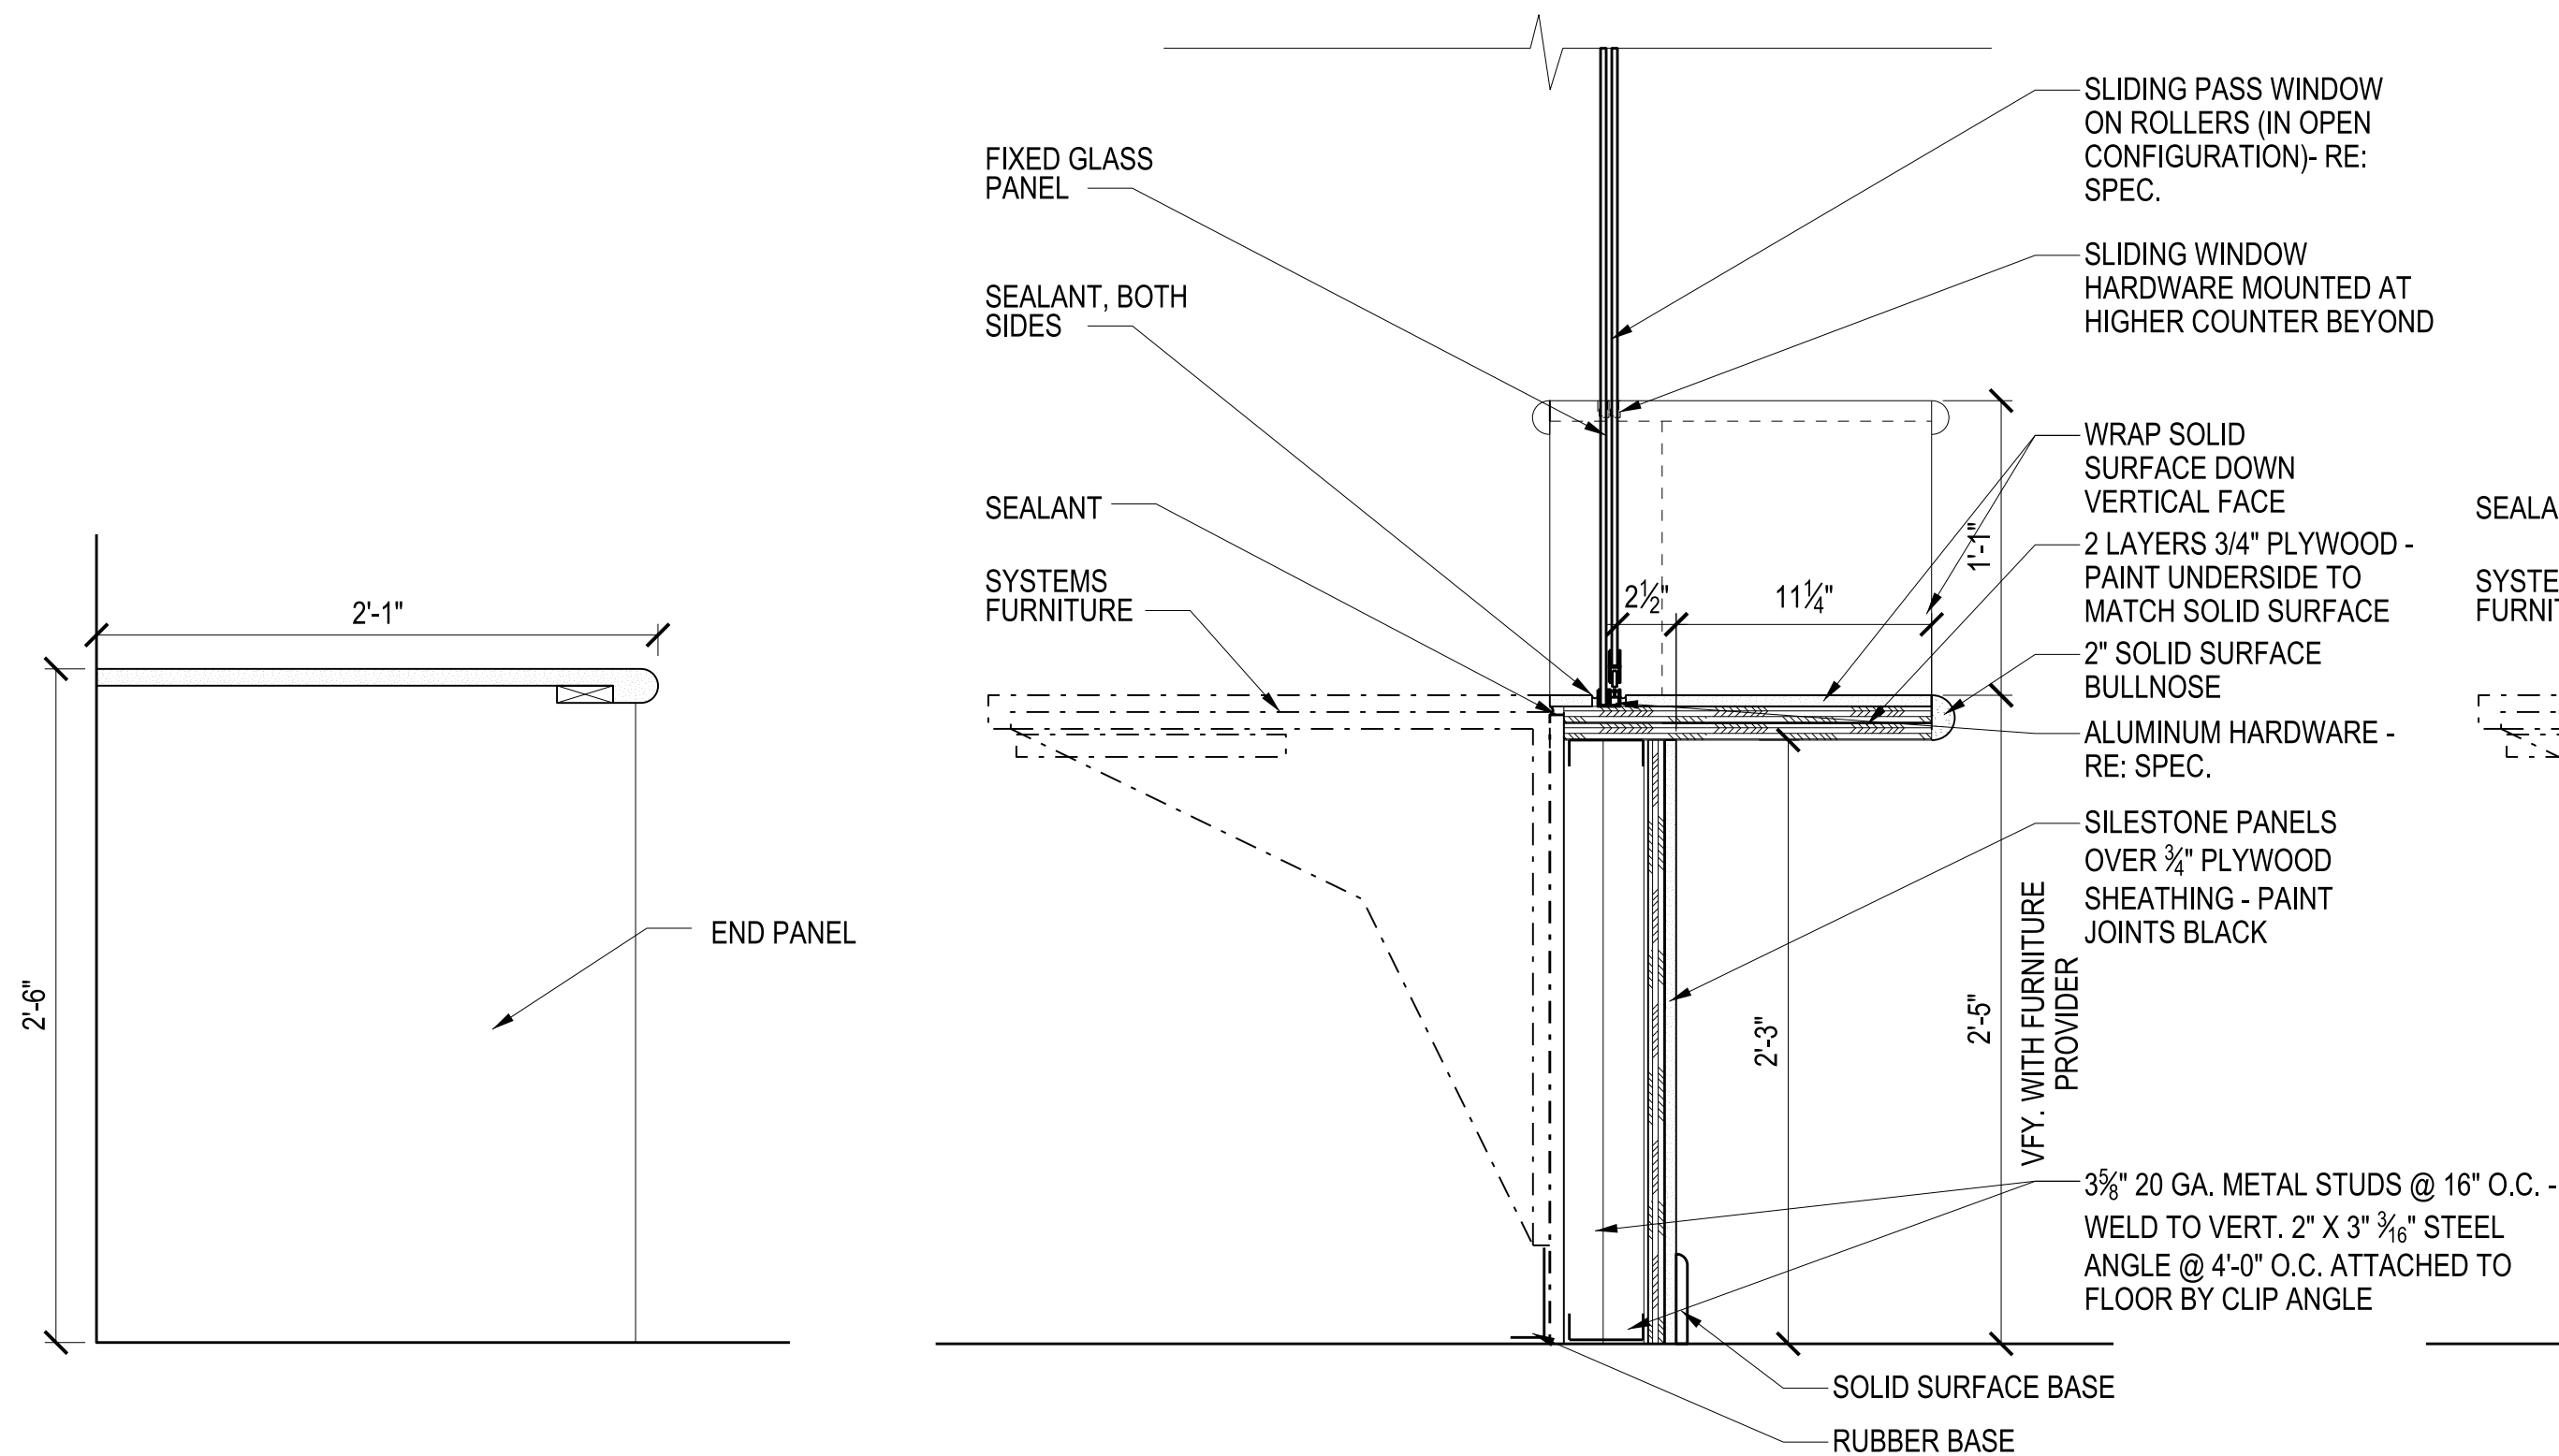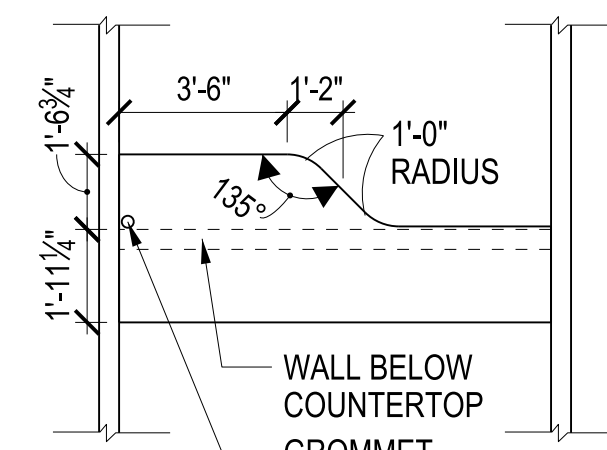


12 WORKSTATION COUNTERTOP
1 1/2" = 1'-0"

13 TRANSACTION COUNTER AT RECEPTION
1 1/2" = 1'-0"

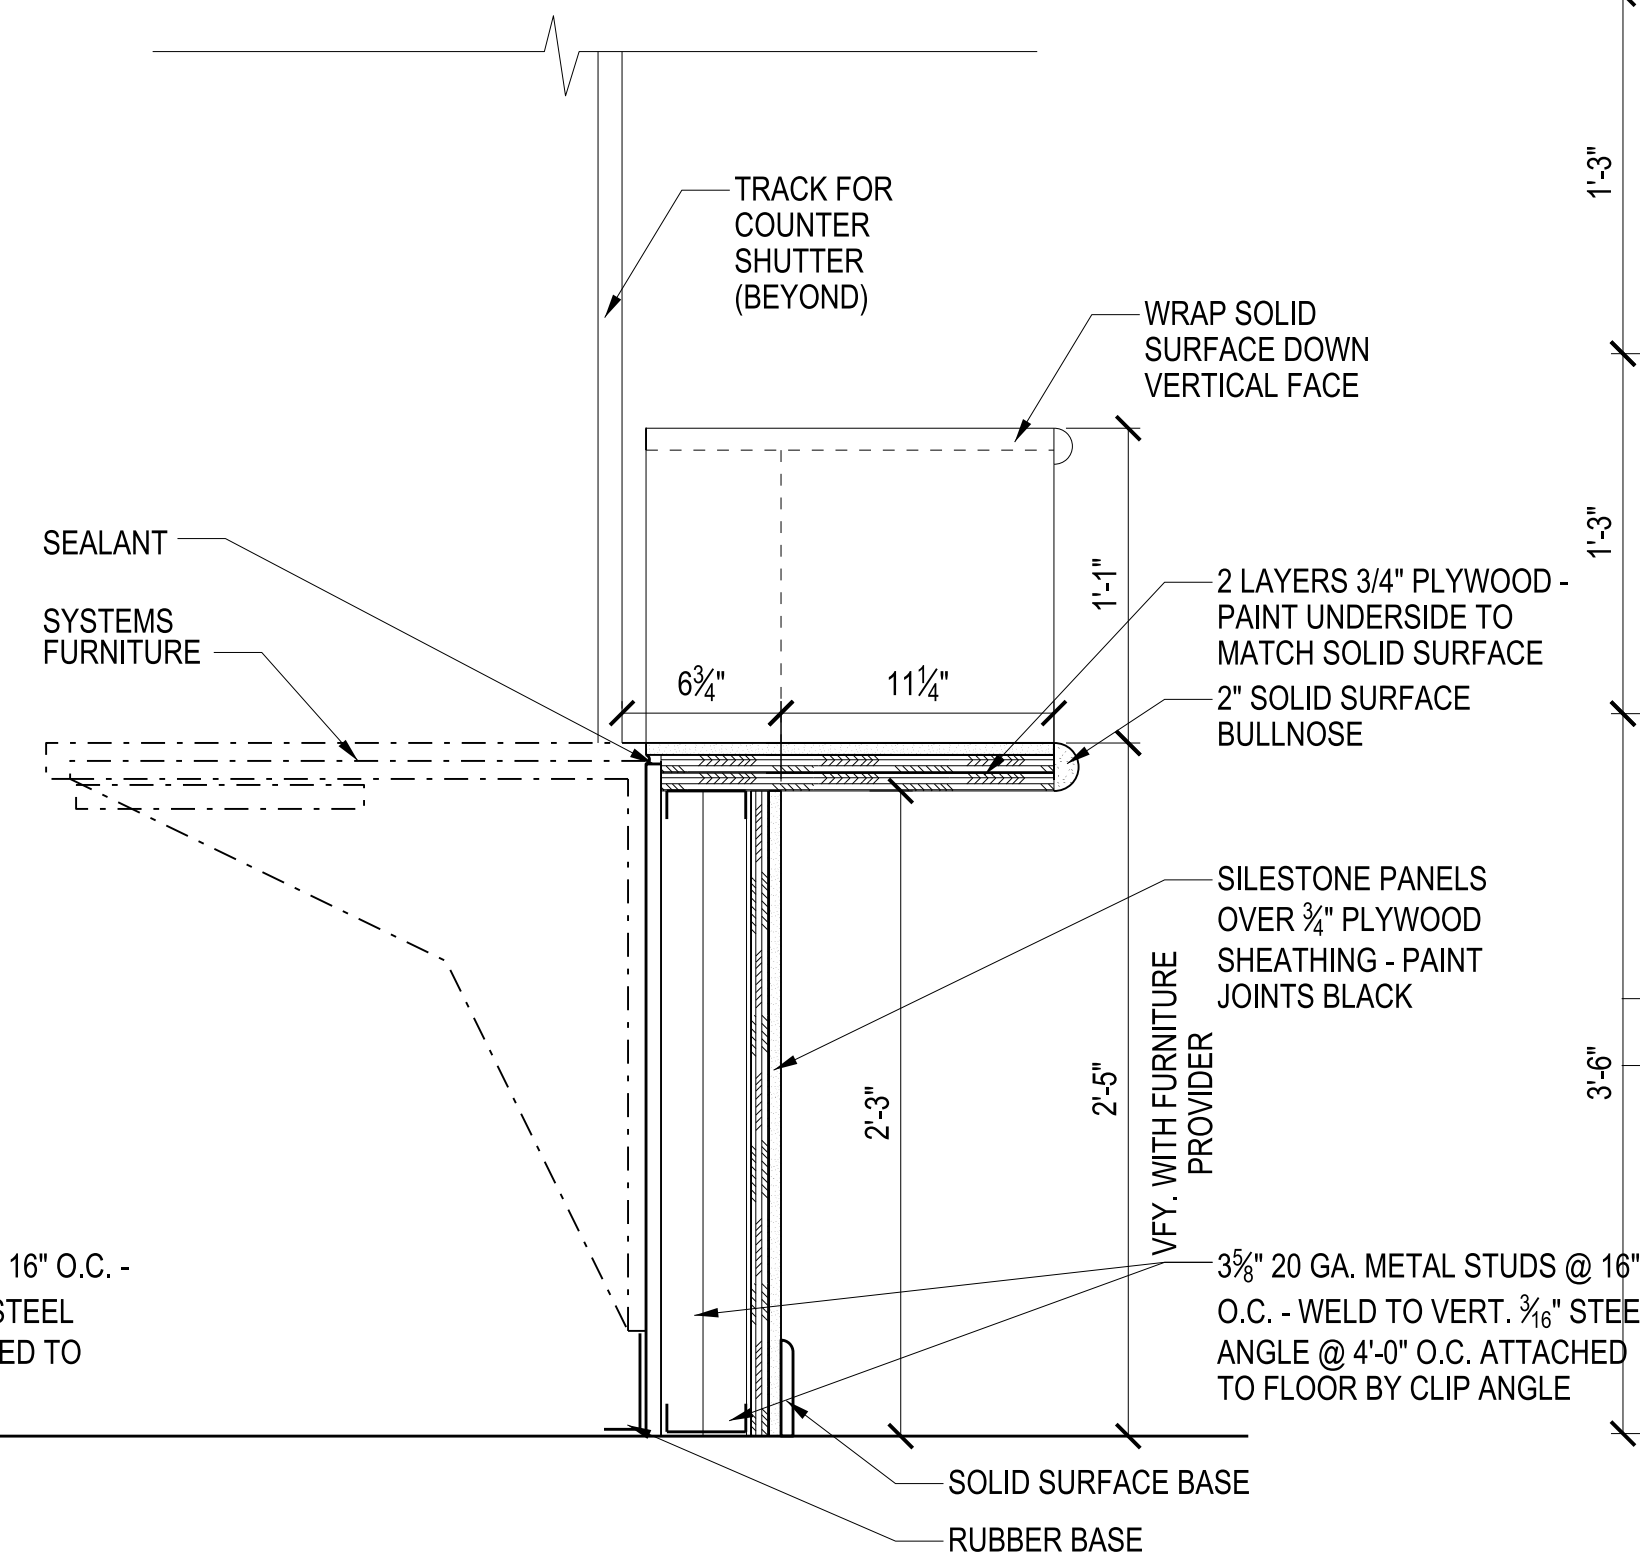

14 COUNTERTOP AT COUNTER SHUTTER
1 1/2" = 1'-0"

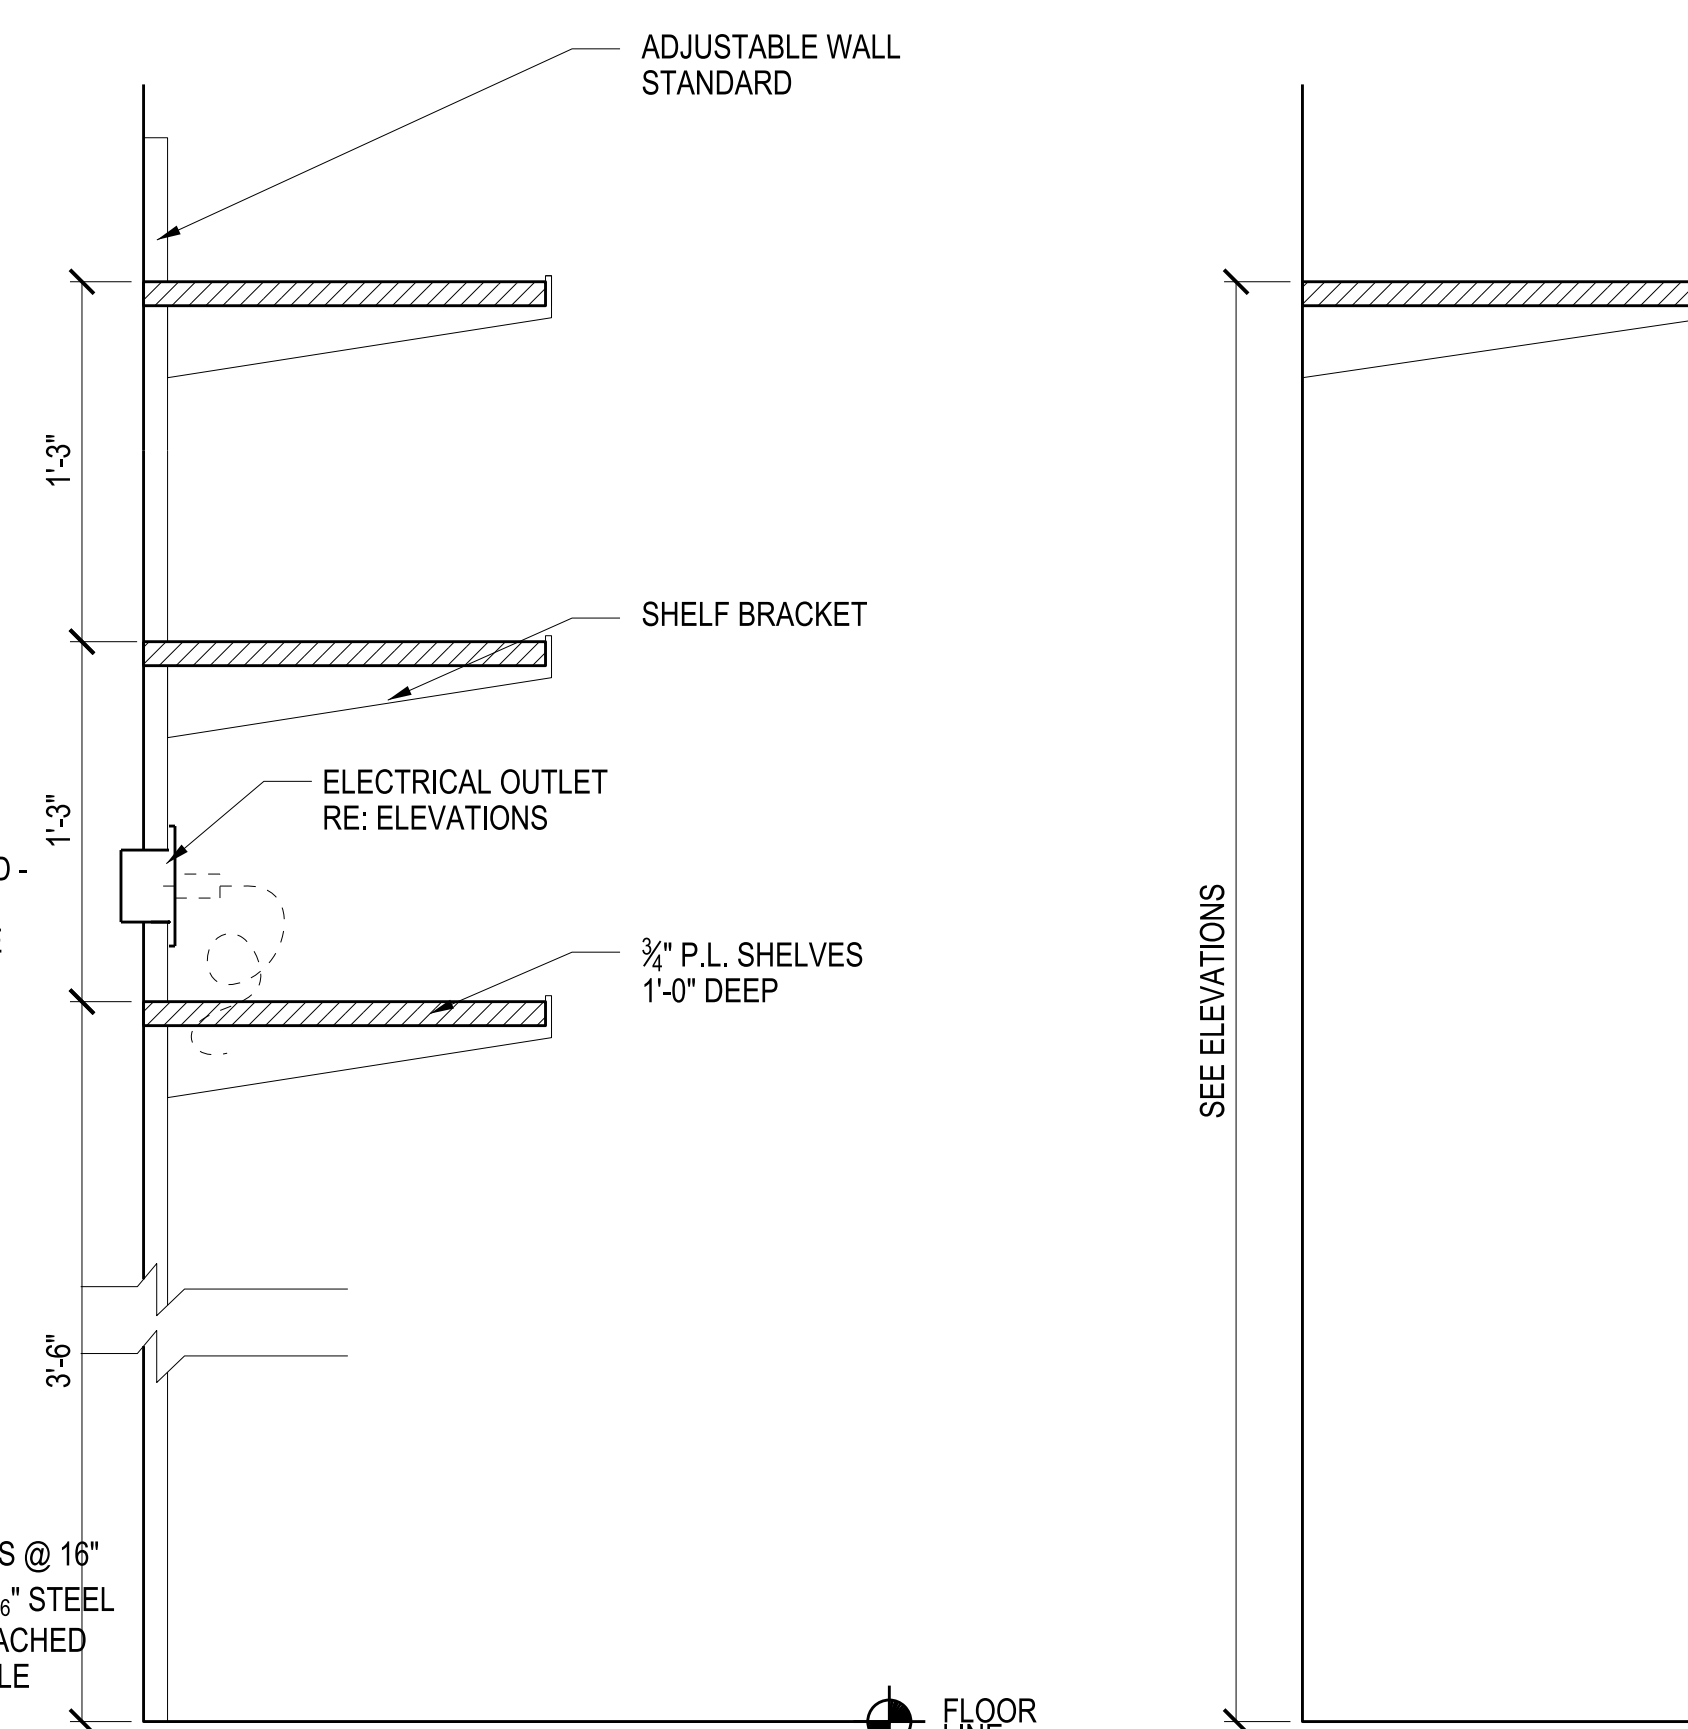

15 ADJUSTABLE SHELVES
1 1/2" = 1'-0"

16 FIXED SHELVES
1 1/2" = 1'-0"

[illegible]