


ELEVATION VIEW
LOOKING NORTH

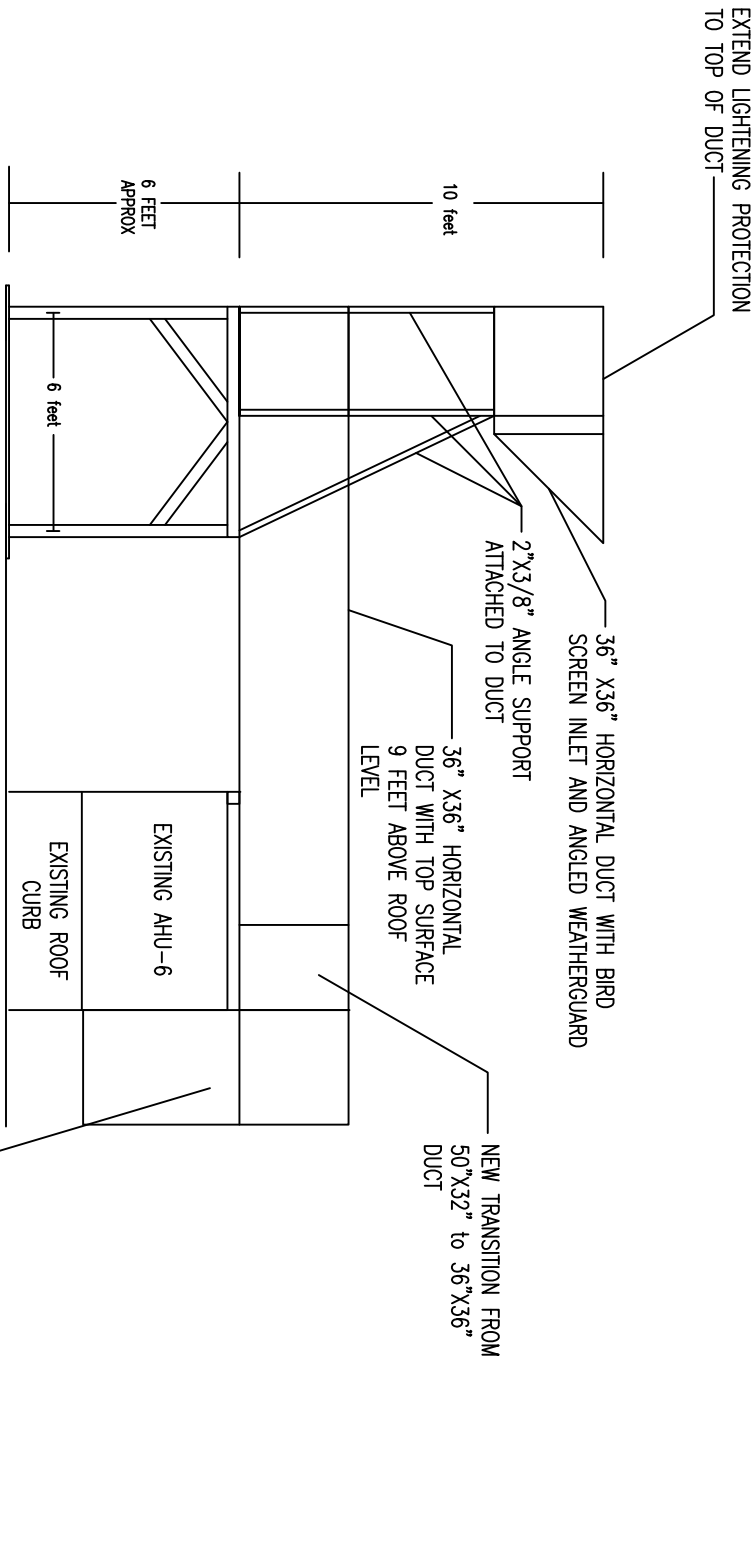

SIDE ELEVATION VIEW
LOOKING WEST

DRAWING 2

NORTH AND WEST ELEVATION VIEWS