




three inches = one foot
one and one half inches = one foot
one inch = one foot
three quarters inch = one foot
one half inch = one foot
three eighths inch = one foot
one quarter inch = one foot
one eighth inch = one foot
one sixteenth inch = one foot

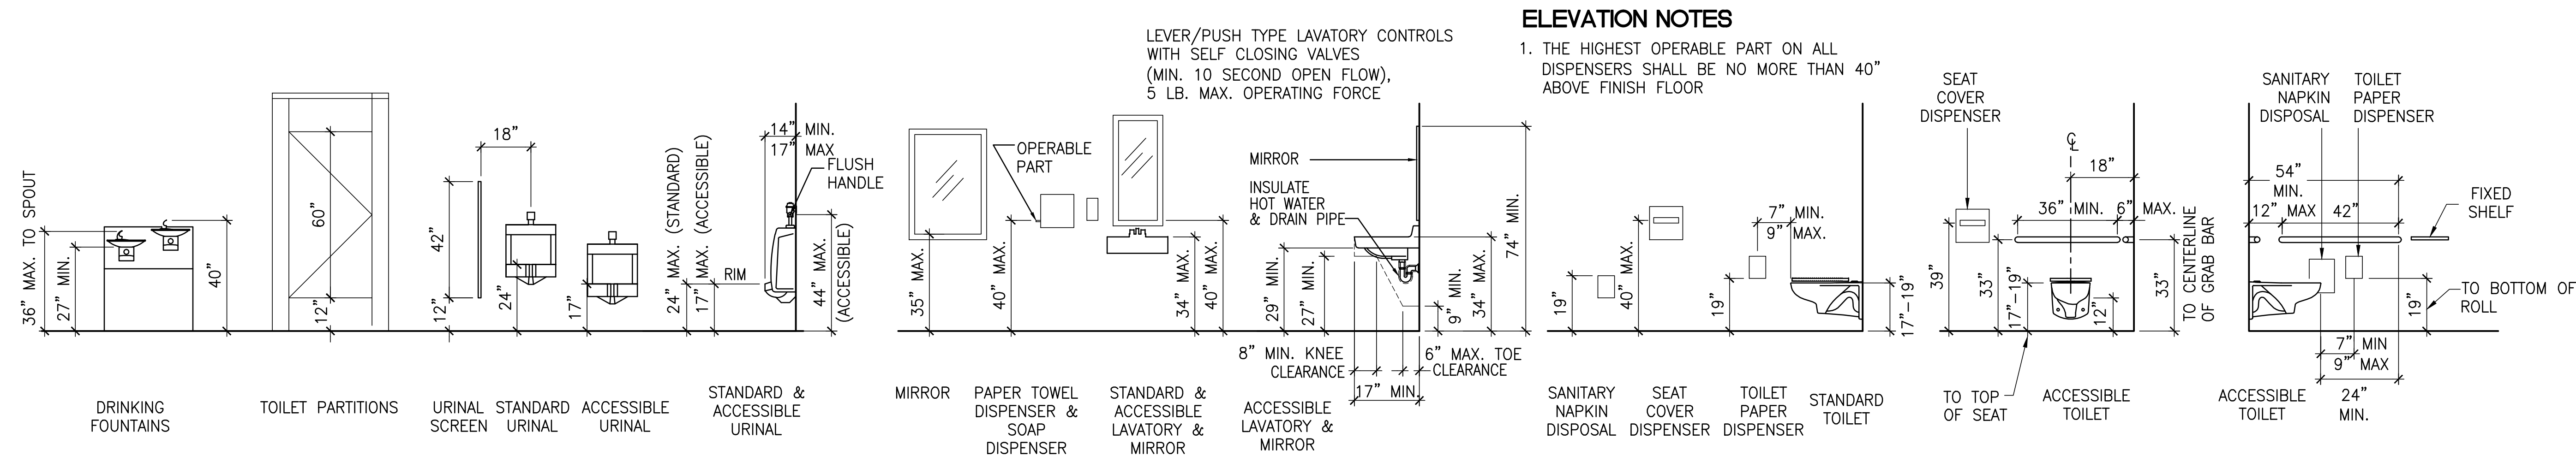


3 TYPICAL MOUNTING HEIGHTS RESTROOMS & PLUMBING FIXTURES

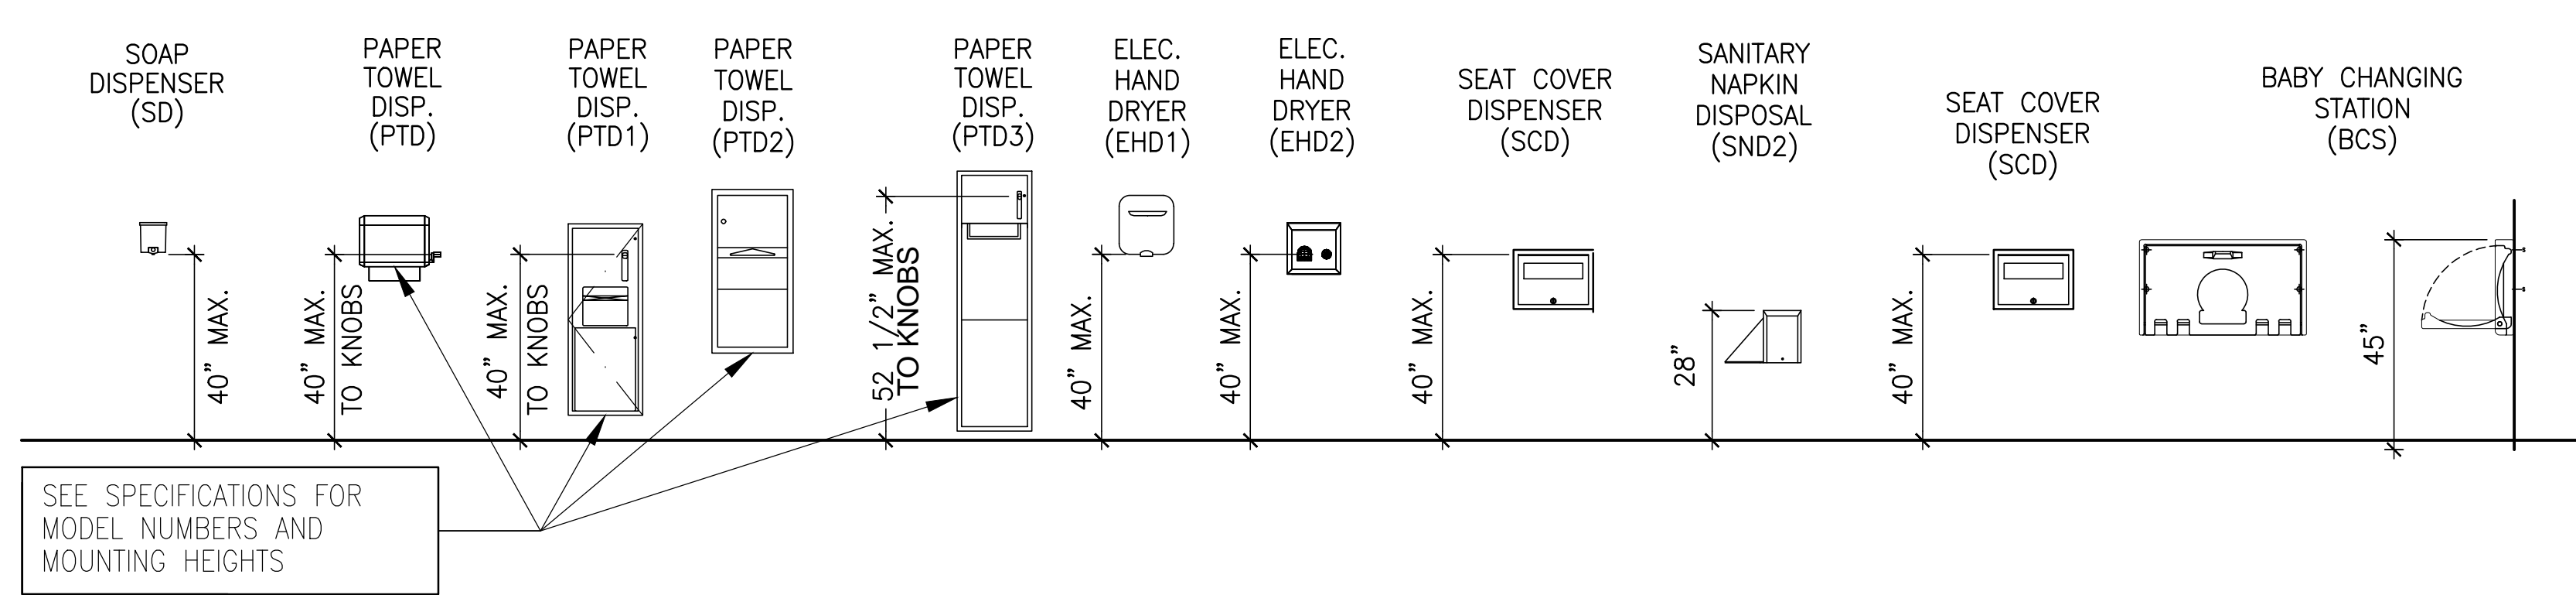

4 TYPICAL MOUNTING HEIGHTS RESTROOM ACCESSORIES

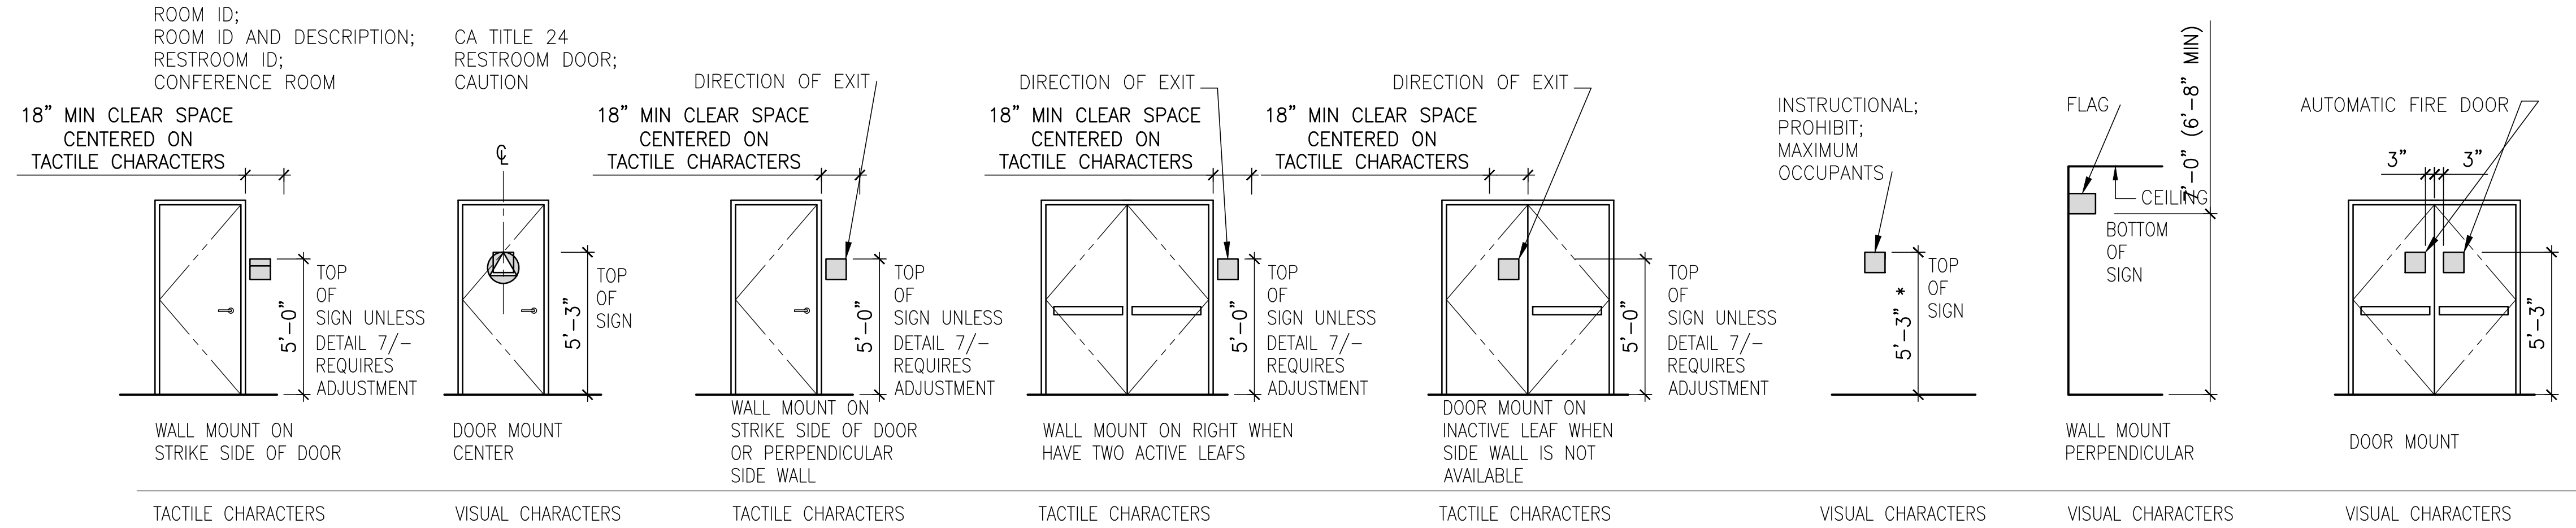

6 TYPICAL SIGN MOUNTING REQUIREMENTS

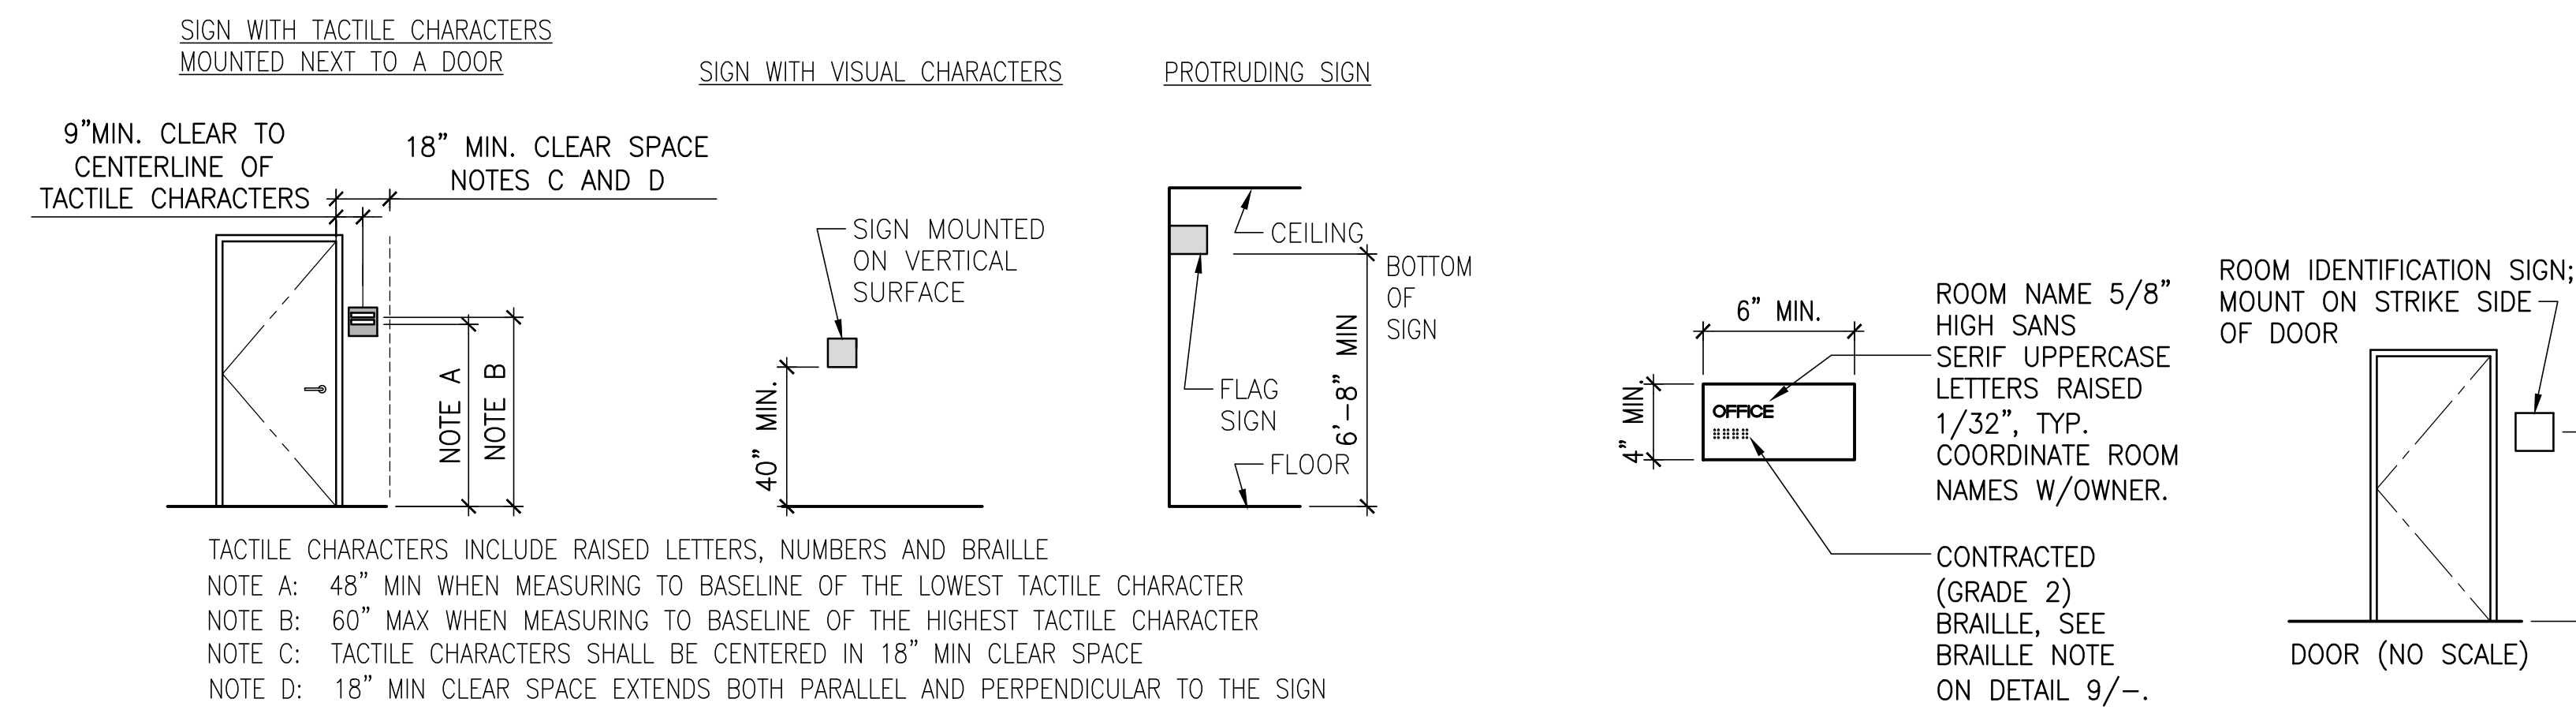

7 WALL MOUNTING HEIGHT REQUIREMENTS PER 2010 ADA STANDARDS FOR ACCESSIBLE DESIGN

8 TYPICAL ROOM SIGNAGE

	</	
--	--	----	--