

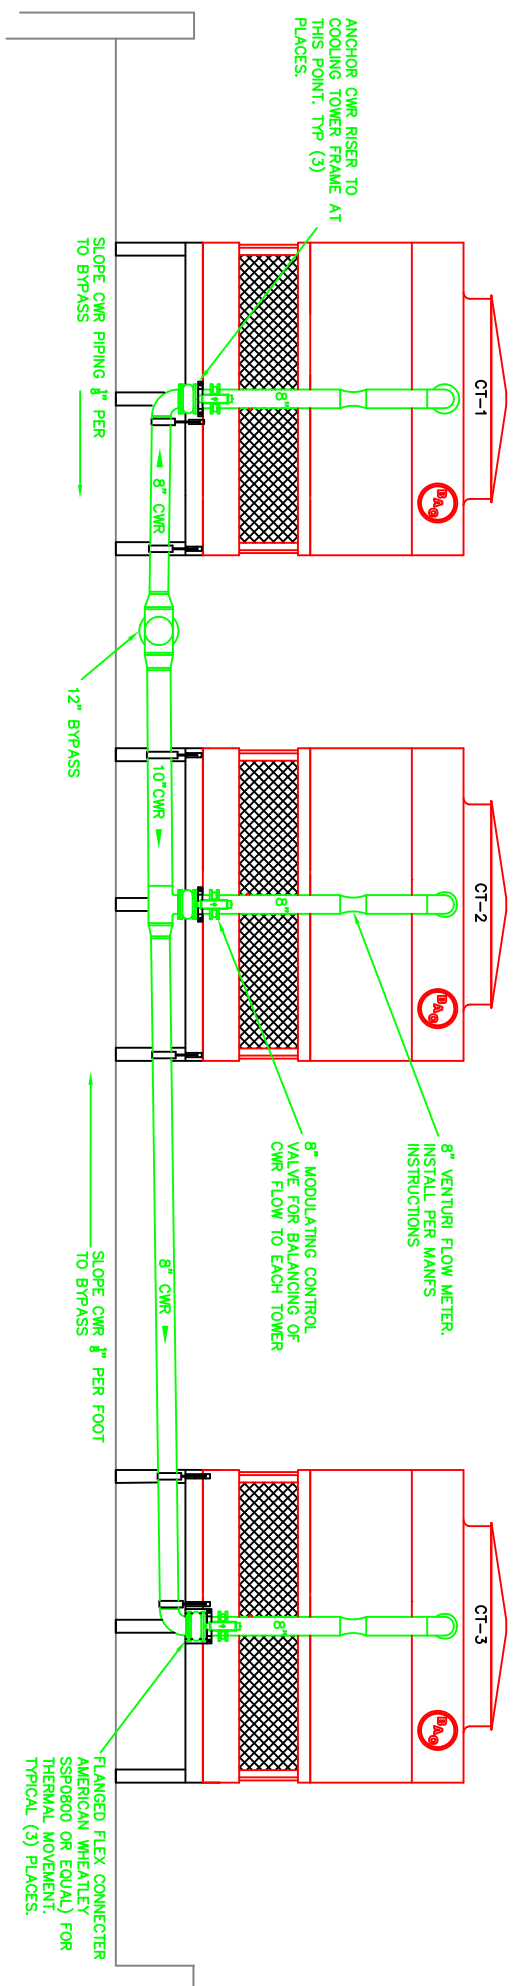
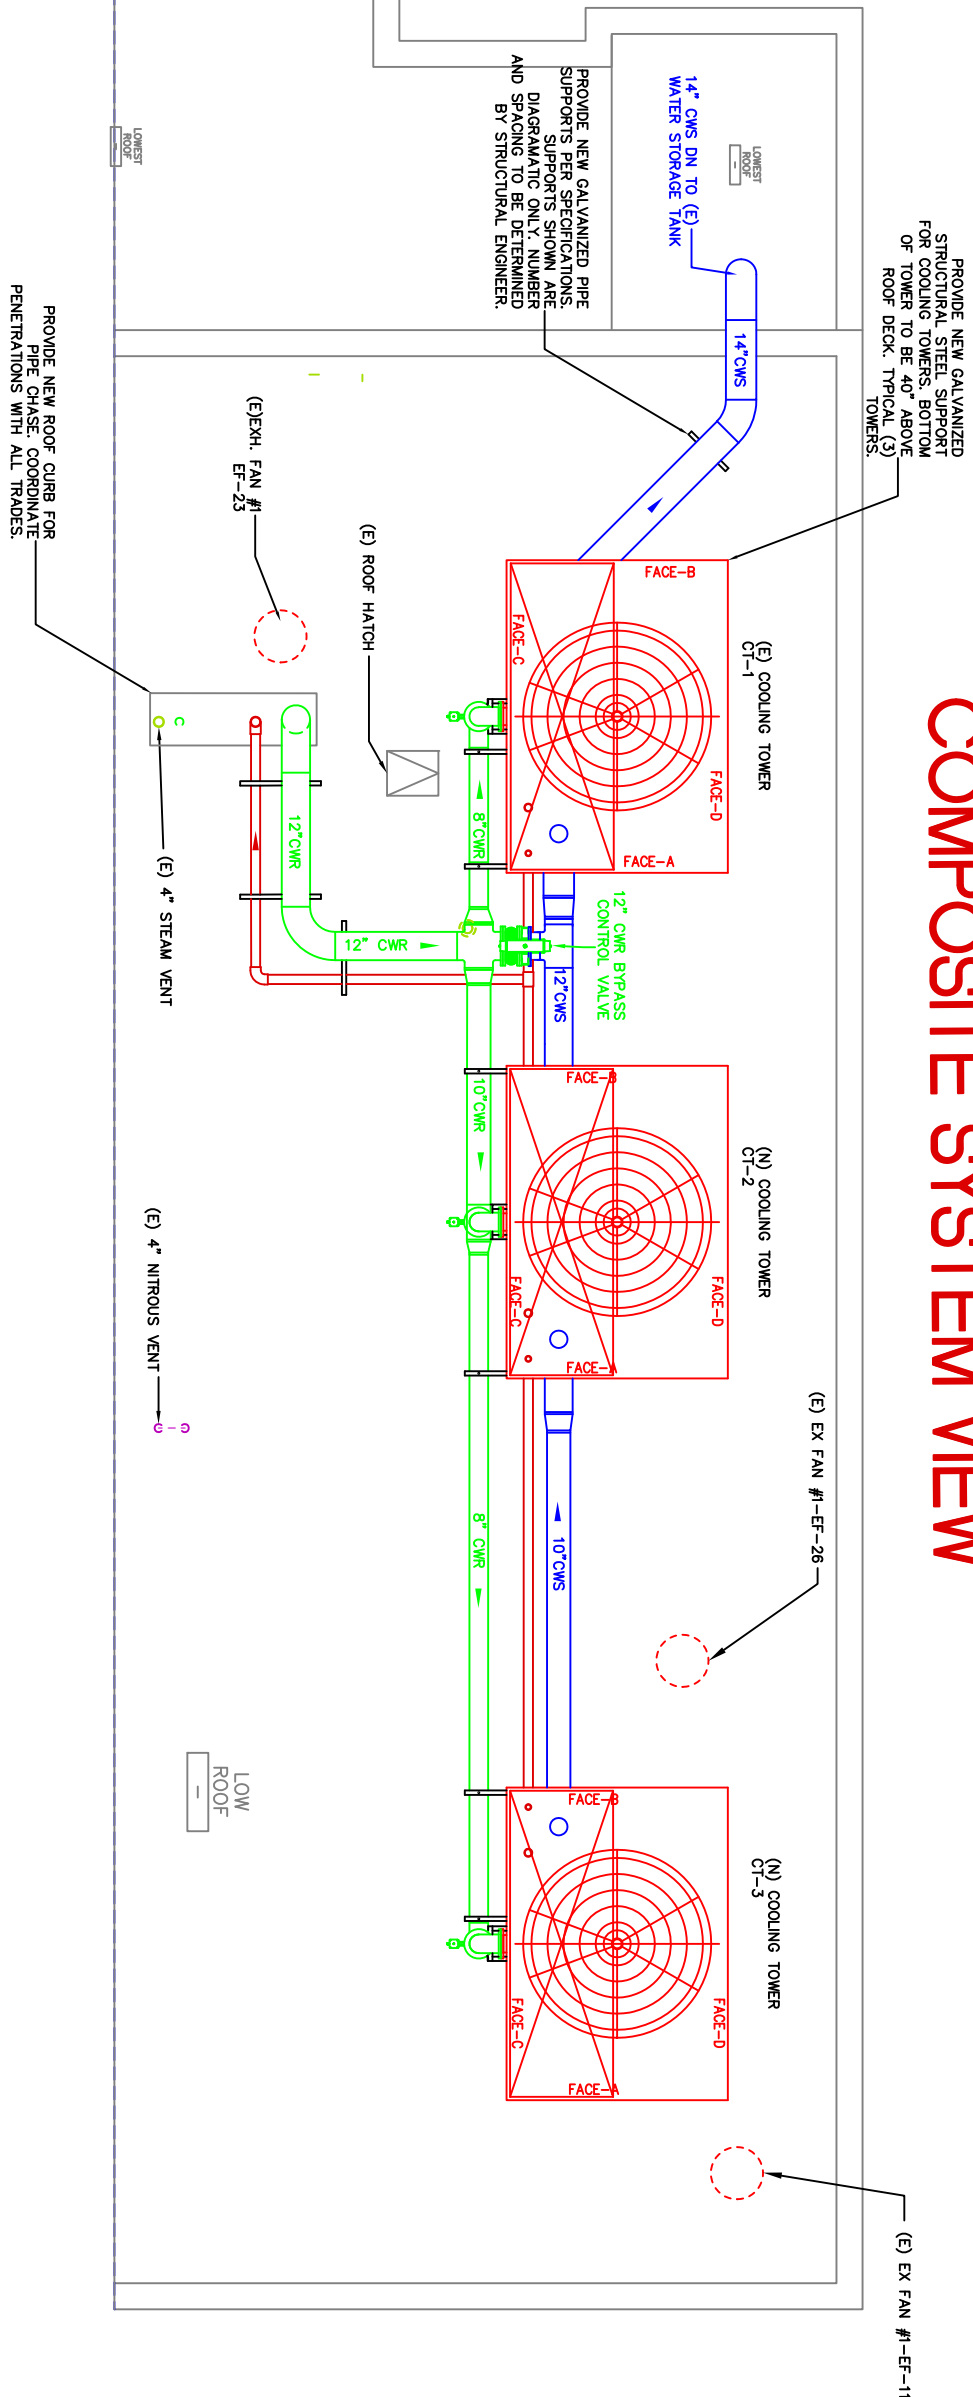




COMPOSITE SYSTEM VIEW

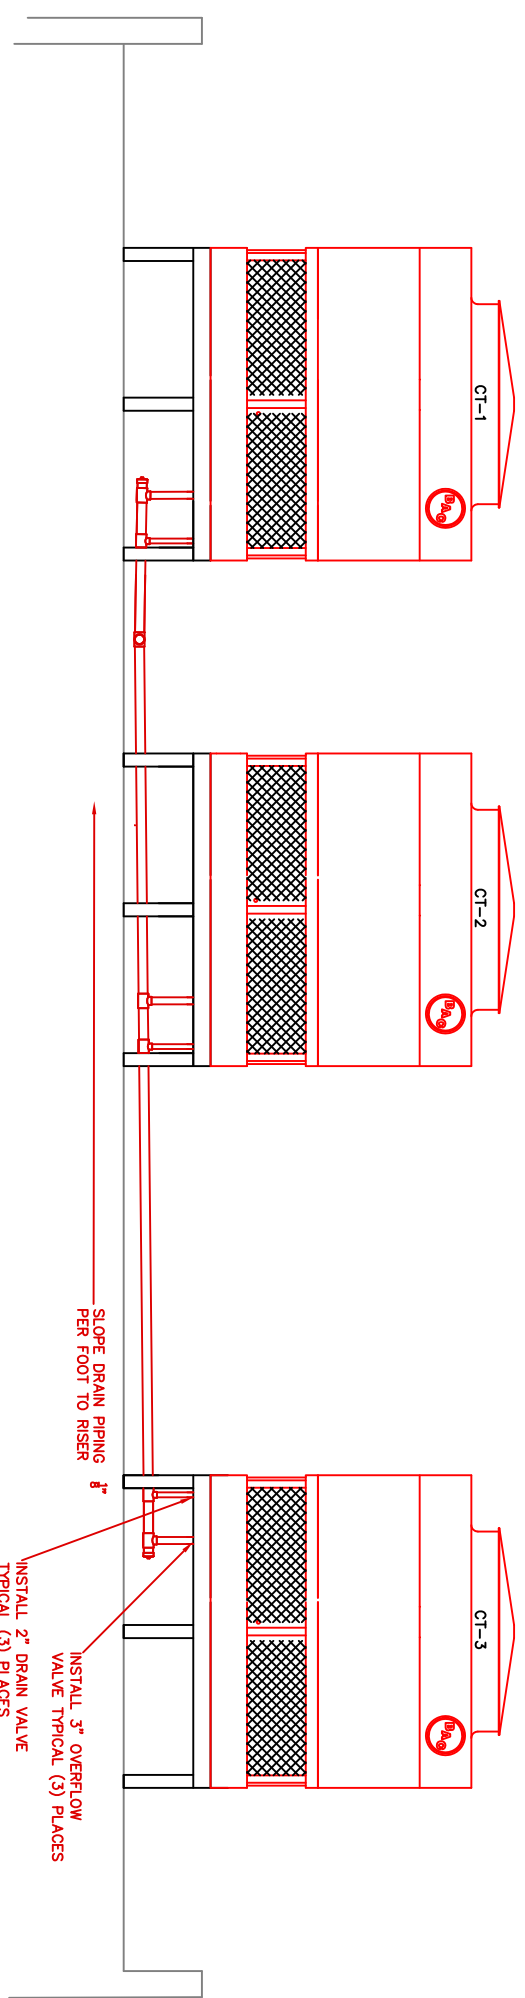


CONDENSER WATER RETURN

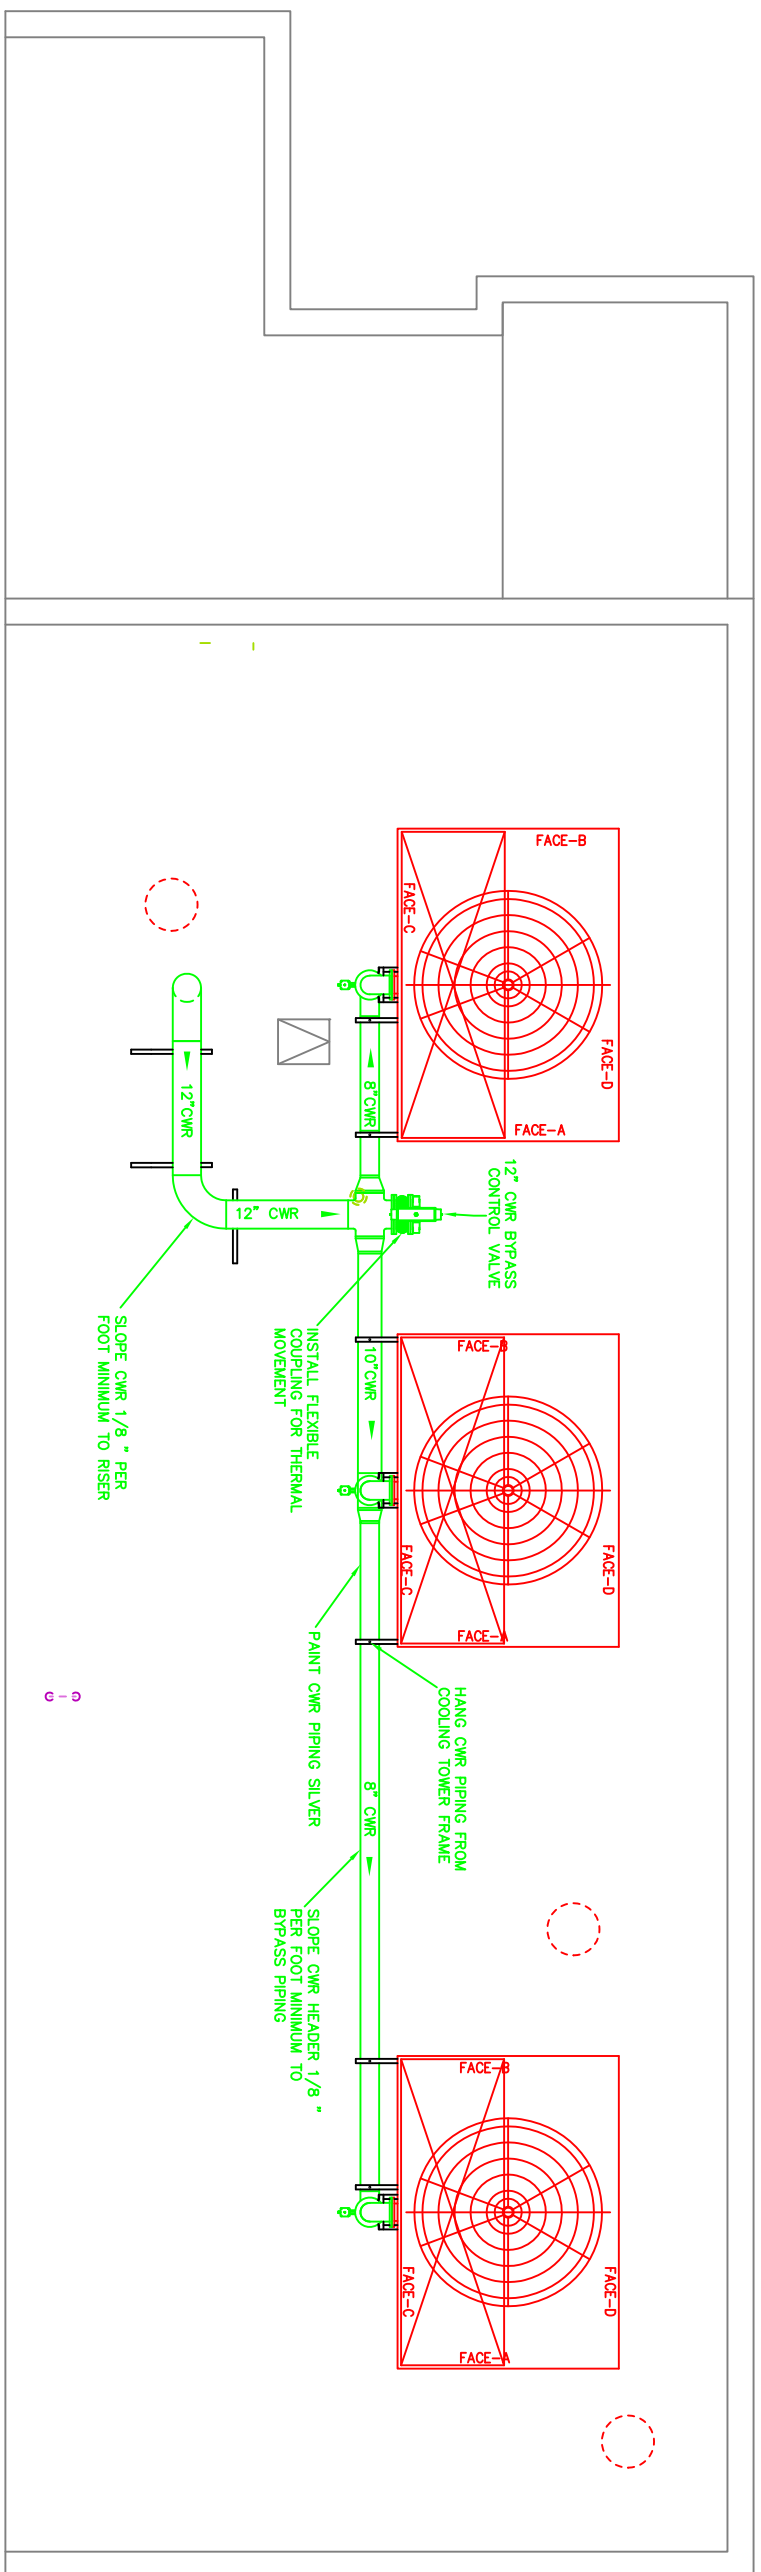

COOLING TOWER DRAIN PIPING

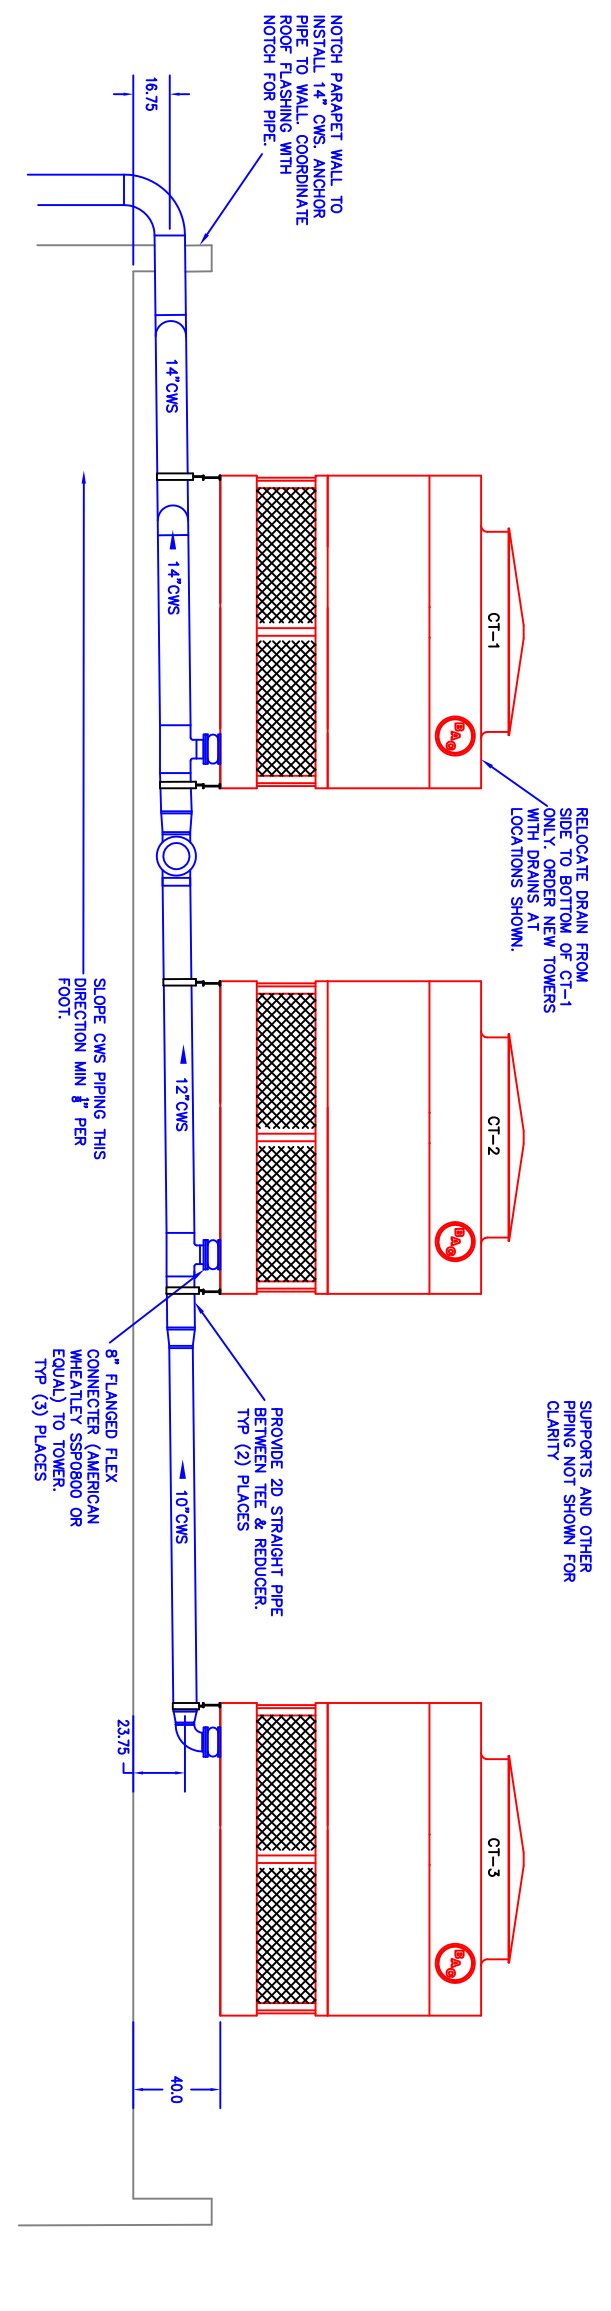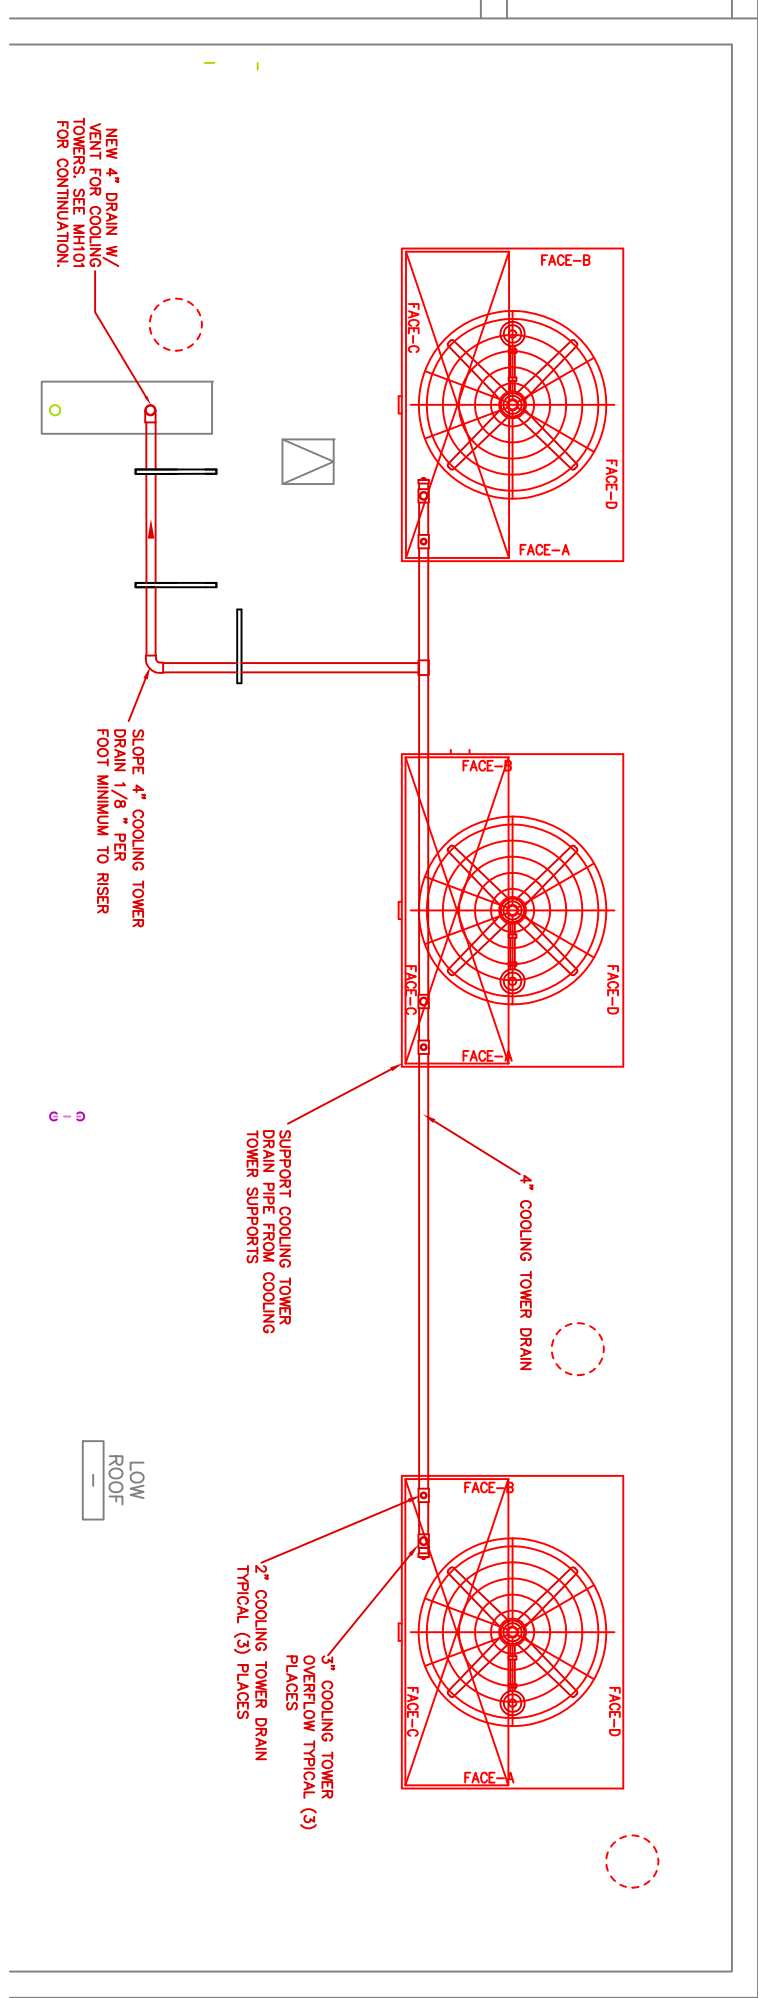

CONDENSER WATER SUPPLY

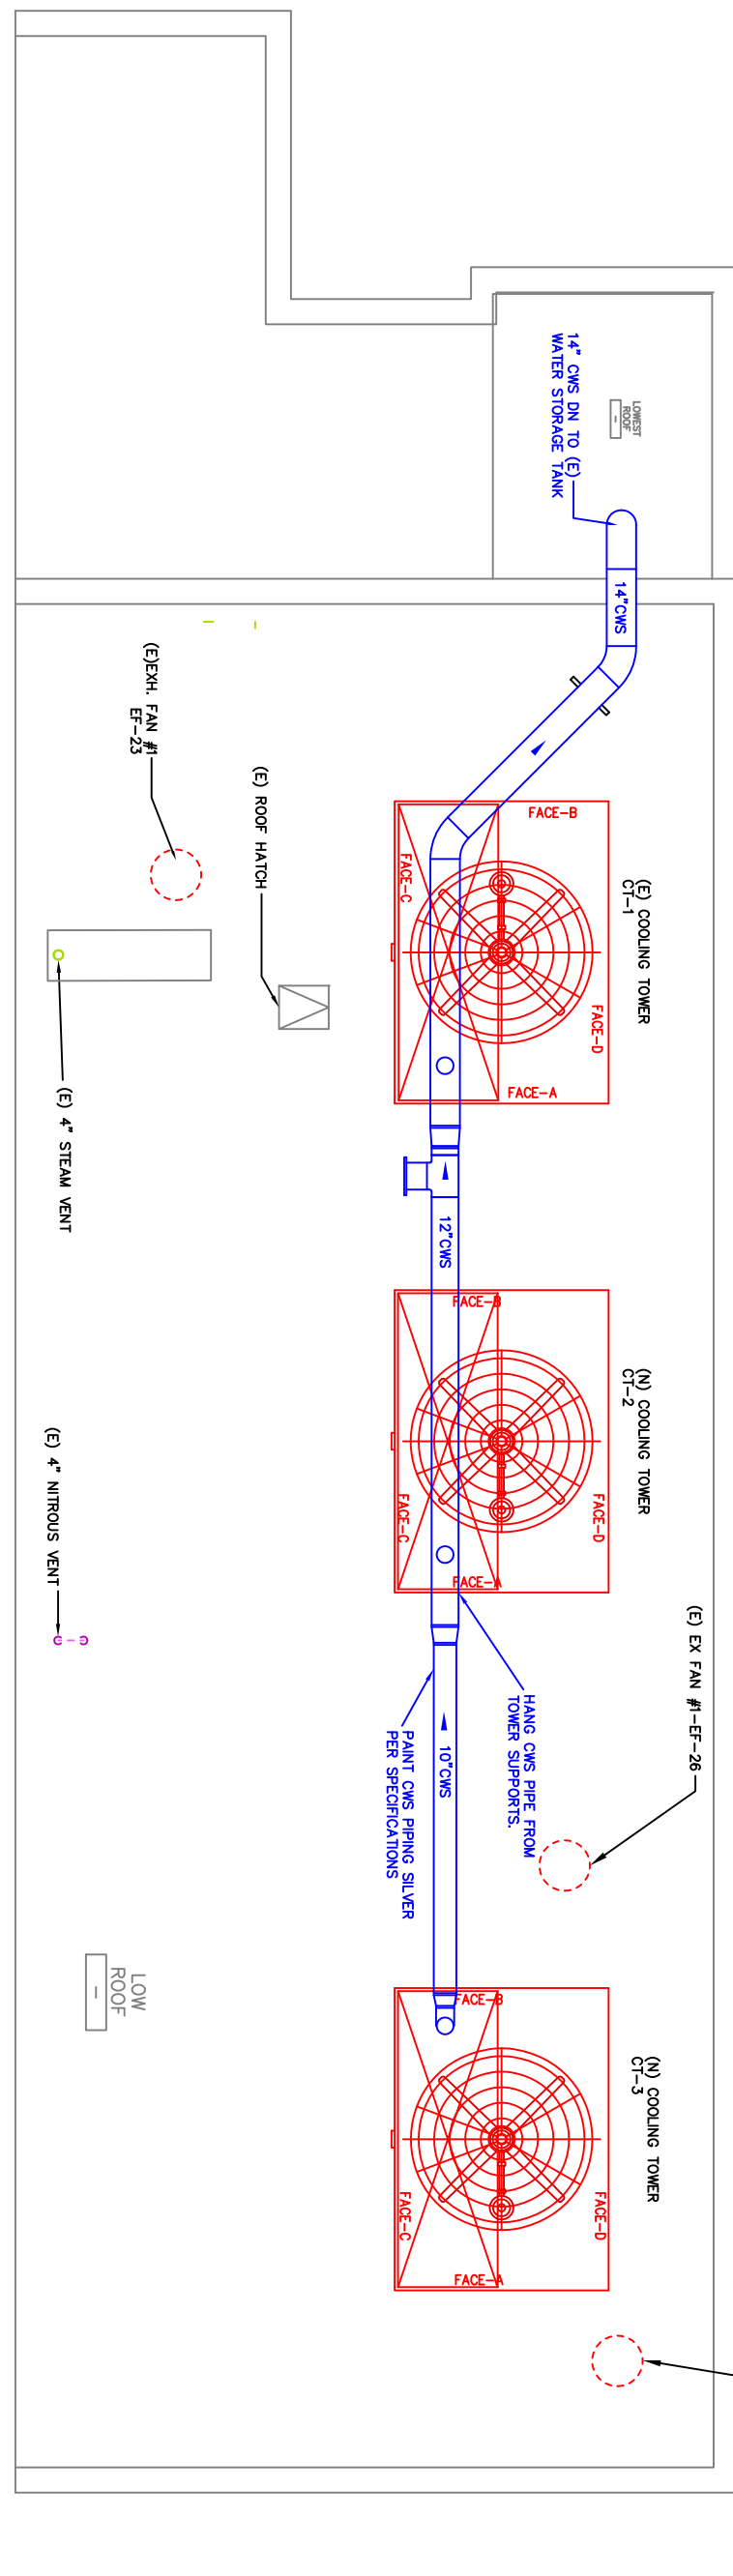


SCALE: 3/16" PER FOOT

CONSULTANTS:

ARCHITECT/ENGINEERS:

Revisions	Date	By	Checked	Project Title	Project Number	Office of Construction and Facilities Management
				MH121 (PHASE 2, 3) Cooling Tower Mechanical	BUFFALO	
				Approved Project Director	CHETENNE VAMC	
				Date	04/14/2015	
				Drawn		
				Dwg. #		

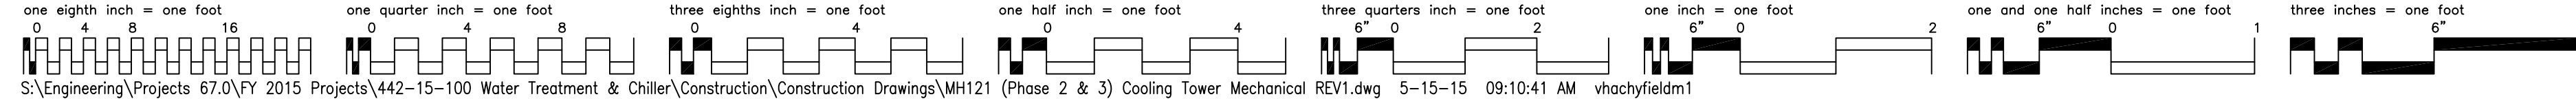

S:\Engineering\Projects 67.0\FY 2015 Projects\442-15-100 Water Treatment & Chiller\Construction\Construction Drawings\MH121 (Phase 2 & 3) Cooling Tower Mechanical REV1.dwg 5-15-15 09:10:41 AM vhachyfield1