



MARK	DESCRIPTION	JSN ACQ/INS ASSIGNMENT
CC-1	CUBICLE CURTAIN TRACK	CC
GB-SU	SWING UP GRAB BAR, 1-1/4 DIA., SS, WALL, W/C ACCESSIBLE, 30" LONG W/ TOILET PAPER HOLDER	CC
GB-XX	GRAB BAR; 1-1/4 DIA.; SS; WALL; W/C ACCESSIBLE; XX = LENGTH IN INCHES	CC
HK-1	HOOK; GARMENT; DOUBLE; SS; SURFACE MOUNTED	CC
HS-1	A5077 DISPENSER, HAND SANITIZER, SURFACE MOUNTED	VV
MR-1	MIRROR; FLOAT GLASS; WITH SS FRAME	CC
PTD-1	DISPENSER; PAPER TOWEL; SS; SURFACE MOUNTED	VV
SD-1	DISPENSER; LIQUID SOAP; SS; SURFACE MOUNTED	CC
SDS-1	A5175 SOAP DISH; WITH BAR; SS; RECESSED	VV
SHLF-1	SHELF; 5 DEPTH; SS; SURFACE MOUNTED	CC
ST-1	TRACK, SHOWER, SURFACE MOUNTED, WITH CURTAIN	CC
TPD-1	DISPENSER; TOILET TISSUE; SS; 2-ROLL; SURFACE MOUNTED	VV


MARK	DESCRIPTION	JSN ACQ/INS ASSIGNMENT
A1000	EXTINGUISHER, FIRE, IN FULLY RECESSED CABINET	CC
A1013	TELEPHONE, WALL MOUNTED, MULTIPLE LINE	CC
A1110	HEADWALL, PREFABRICATED, GENERAL, 1 BED	WV
A1200	LIFT SYSTEM, OVERHEAD, PATIENT ROOM	CC
A5106	WASTE DISPOSAL UNIT, SHARPS W/GLOVE DISPENSER	WV
E0945	CART, COMPUTER, MOBILE, 36" H X 32" W X 22" D	WV
E0948	CART, GENERAL STORAGE, MOBILE, 42" H X 32" W X 22" D	WV
E0954	CART, EMERGENCY, MOBILE, 66" H X 52" W X 22" D	WV
F0300	CHAIR, TASK, SWIVEL, WITH ARMS	WV
F0315	CHAIR, SLEEPER	WV
F0515	CART, SUPPLY, LINEN	WV
F2000	BASKET, WASTEPAPER, ROUND, METAL	WV
F2017	WASTE RECEPTACLE, 24 GAL	WV
F2018	WASTE RECEPTACLE, STEP--ON INFECTIOUS WASTE, 7 GAL	WV
F3200	CLOCK, BATTERY, 12" DIAMETER	WV
M0505	TELEVISION, COLOR, BEDSIDE	CC
M0925	VENTILATOR, ICU, ADULT	WV
M1801	COMPUTER, MICROPROCESSING, W/FLAT PANEL MONITOR	WV
M1840	PRINTER/COPIER/FAX COMBINATION	WV
M2050	SHELVING, STORAGE, 75" H X 36" W X 14" D	WV
M3070	HAMPER, LINEN, MOBILE WITH LID	WV
M3072	FRAME, INFECTIOUS WASTE BAG W/LID	WV
M3150	DISTRIBUTION SYSTEM, MEDICATION, AUTOMATIC	WV
M3155	REFRIGERATOR, UNDERCOUNTER W/ MED DISTRIBUTION SYS. LK	WV
M4255	STAND, IV, ADJUSTABLE	WV
M4266	PUMP, VOLUMETRIC, INFUSION, MULTIPLE LINE	WV
M4816	WARMING UNIT, PATIENT, AUTOMATIC/MANUAL, AIR	WV
M7007	BED, PATIENT, ELECTRIC, SPECIAL CARE	WV
M7040	TABLE, OVERBED	WV
R4400	ICE MAKER, CUBES, COUNTERTOP	WV
R6200	REFRIGERATOR, UNDERCOUNTER, 5 CU FT	WV

MARK	COUNT
TA-1: STAFF RESTROOM	
GB-36	1 / ROOM
GB-42	1 / ROOM
HK-1	1 / ROOM
MR-1	1 / ROOM
PTD-1	1 / ROOM
SD-1	1 / ROOM
SHLF-1	1 / ROOM
TPD-1	1 / ROOM
TA-2: WORKROOM	
HS-1	1 / ROOM
TA-3: WORK SPACE WITH SINK	
PTD-1	1 / SINK
SD-1	1 / SINK
HS-1	1 / DOOR
TA-4: PATIENT TOILET ROOM	
GB-12	1 / SHOWER
GB-18	1 / SHOWER
GB-30	1 / SHOWER
GB-SU	2 / ROOM
HK-1	1 / ROOM
MR-1	1 / ROOM
PTD-1	1 / ROOM
SD-1	1 / ROOM
SDS-1	1 / ROOM
ST-1	1 / ROOM
TA-5: PATIENT ROOM	
PTD-1	1 / ROOM
SD-1	1 / ROOM
HS-1	1 / ROOM
CC-1	1 / ROOM
TA-6: NURSE STATION	
HS-1	2 / STATION

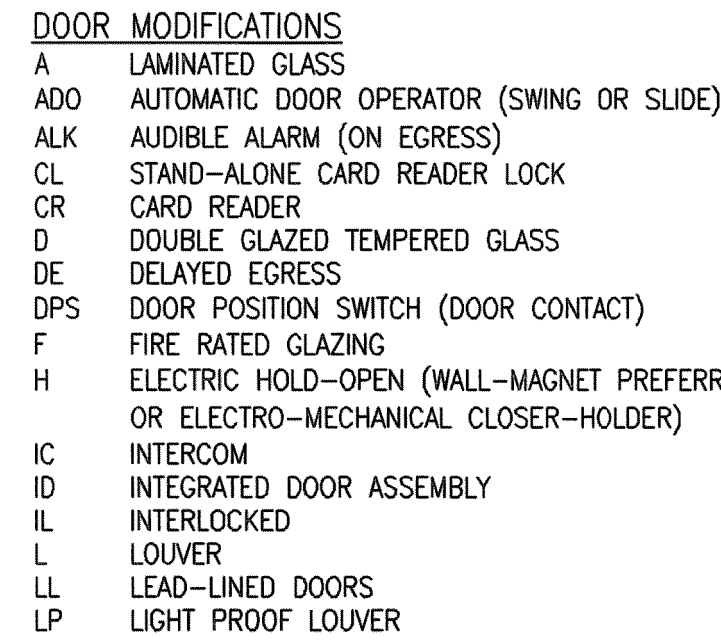


LEGEND (SEE ELEVATIONS)

 GLASS OR LOUVER REQUIRED BY MODIFICATION

 GLASS OR LOUVER REQUIRED BY ELEVATION TYPE


DOOR SIZES									
MK	WIDTH		HEIGHT		MK	WIDTH		HEIGHT	
	IN	(mm)	IN	(mm)		IN	(mm)	IN	(mm)
A	1'-6"	(457)	6'-8"	(2032)	N	2'-0"	(610)	7'-0"	(2134)
B	2'-0"	(610)	6'-8"	(2032)	O	2'-2"	(660)	7'-0"	(2134)
C	2'-2"	(660)	6'-8"	(2032)	P	2'-4"	(711)	7'-0"	(2134)
D	2'-4"	(711)	6'-8"	(2032)	Q	2'-6"	(762)	7'-0"	(2134)
E	2'-6"	(762)	6'-8"	(2032)	R	2'-8"	(813)	7'-0"	(2134)
F	2'-8"	(813)	6'-8"	(2032)	S	3'-0"	(914)	7'-0"	(2134)
G	2'-10"	(864)	6'-8"	(2032)	T	3'-4"	(1016)	7'-0"	(2134)
H	3'-0"	(914)	6'-8"	(2032)	U	3'-6"	(1067)	7'-0"	(2134)
I	3'-2"	(965)	6'-8"	(2032)	V	3'-8"	(1118)	7'-0"	(2134)
J	3'-4"	(1016)	6'-8"	(2032)	W	3'-10"	(1168)	7'-0"	(2134)
K	3'-6"	(1118)	6'-8"	(2032)	X	4'-0"	(1219)	7'-0"	(2134)
L	3'-8"	(1168)	6'-8"	(2032)	Y	3'-0"	(914)	8'-0"	(2438)
M	1'-6"	(457)	8'-0"	(2437)	Z	8'-0" WIDE X 7'-6" SLIDING	UIC	UIC	UIC

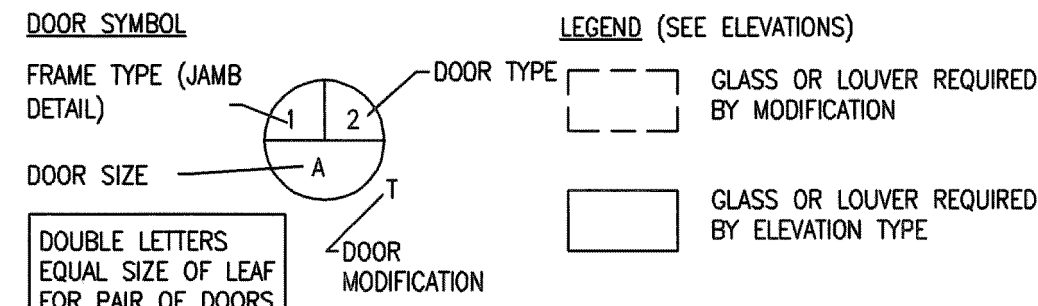

NOTES:

1. ALL DOORS SHALL BE FLUSH - 1 3/4" [44mm] THICK UNLESS NOTED OTHERWISE.
2. TOP & SIDE RAILS SHALL BE 9" [229mm] MIN. BOTTOM RAILS SHALL BE 12" MIN. [305mm]
3. DOOR TYPES 7, 8, & 9 SHALL NOT BE USED FOR OPPOSING DOORS.
4. FOR SCHEDULING DOOR TYPES, SEE PG-18-14.
5. EVEN NUMBERS ARE METAL; ODD NUMBERS ARE WOOD.


C3 DOOR TYPES
SCALE: 1/4" = 1'-0"

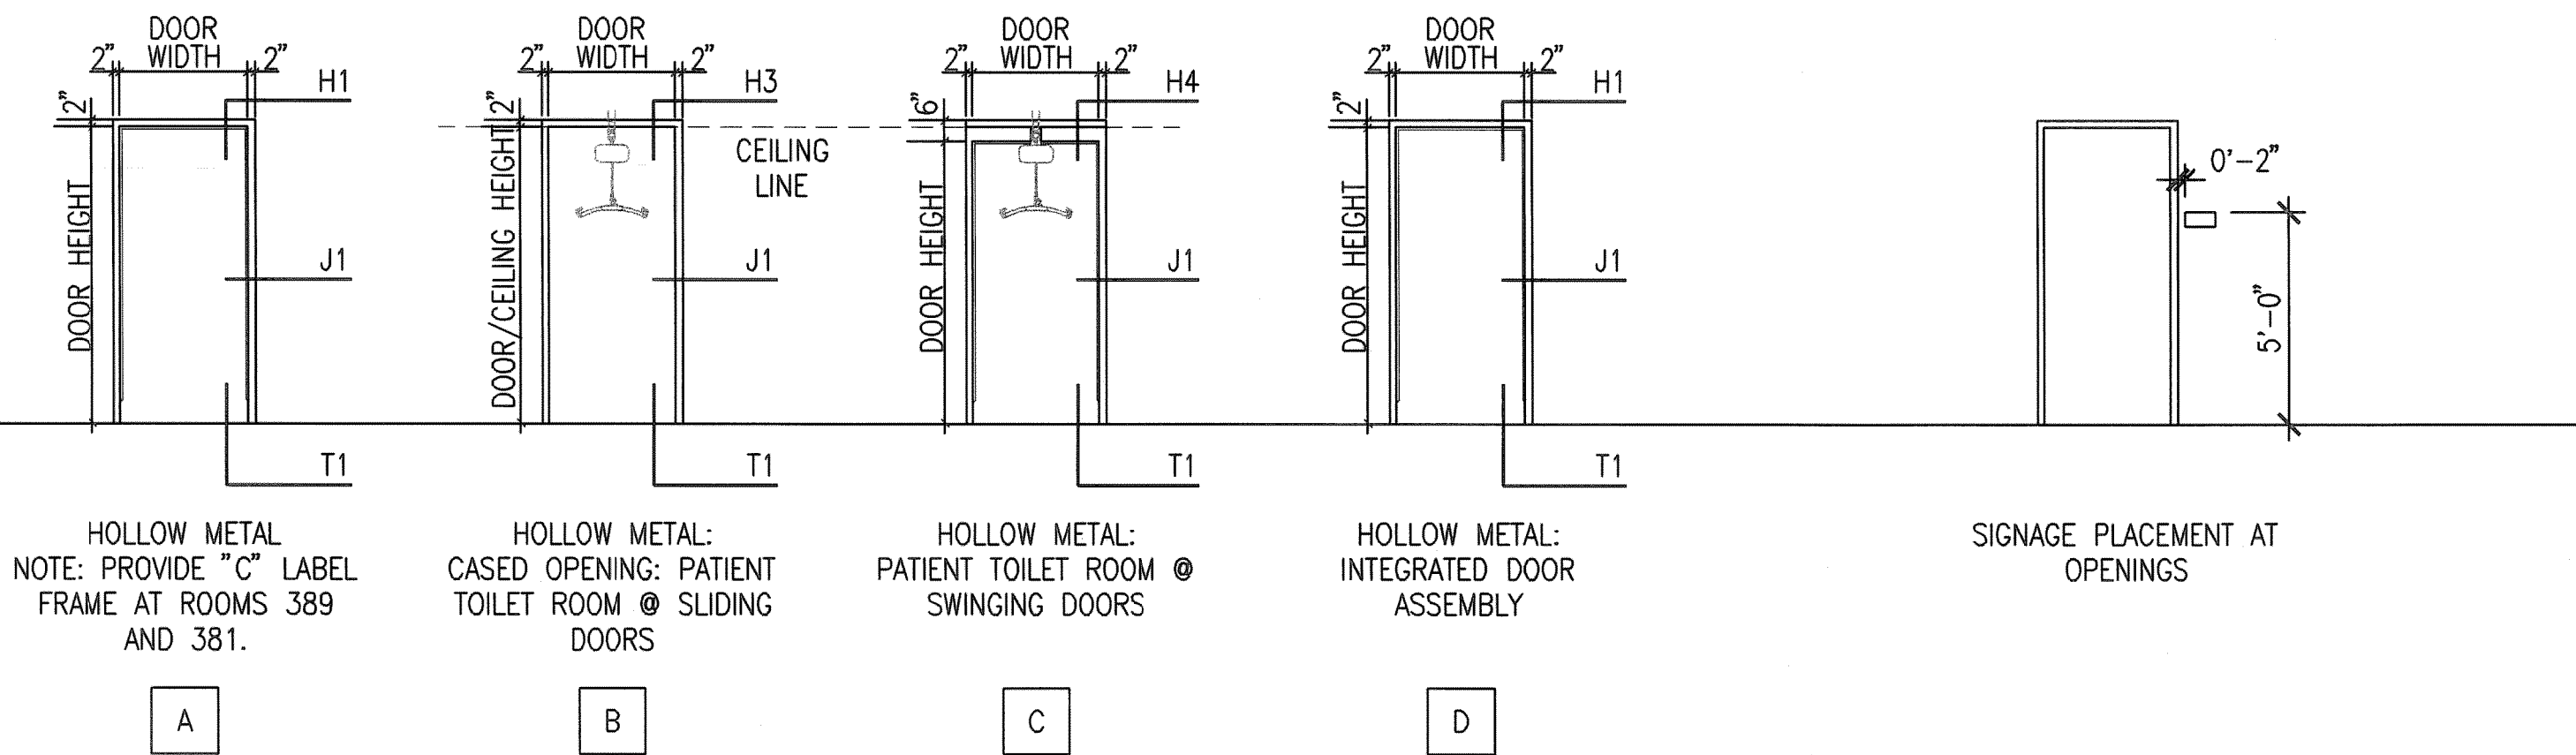


ALL RABBETED FRAMES TO HAVE TERMINATED 45 DEGREE STOPS RE: DETAIL B9/AE515

SEE SHEET AE515 FOR HEAD, JAMB, SILL DETAILS

D6 FRAME TYPES / SIGNAGE MOUNTING

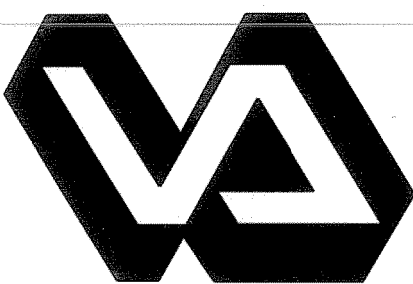
[illegible]

Department of Veterans Affairs
Veterans Healthcare System of
the Ozarks
1100 North College Avenue
Fayetteville, AR 72703

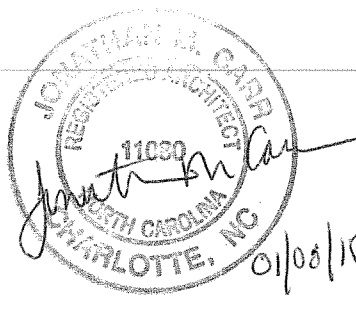

SEAL

Architect/Engineer Address

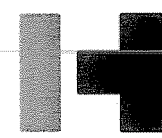

• DESIGN GROUP, P.C. •

formerly HARRELL, SALTRICK & HOPPER, PC

8016 TOWER POINT DRIVE P 704.814.1320
CHARLOTTE, NC 28227 F 704.321.0833

WWW.HARRELLDG.COM

COPYRIGHT © 2014 HARRELL DESIGN GROUP, PC

APPROVALS

CHIEF OF ENGINEERING

Drawing Title

DOOR AND FRAME TYPES, EQUIPMENT SCHEDULES

FULLY SPRINKLERED

100% FINAL CONSTRUCTION
DRAWINGS

Project Title

RENOVATE 3B CLINIC FOR
STEP-DOWN, B1

Drawn 855

DEB

Checked

DEB

Date _____

1/8/2015

Project Number

564-14-10

DRAWING No.

AFCC

AE60

