




(D1) WASTE RISER DIAGRAM #3  
SCALE: NONE

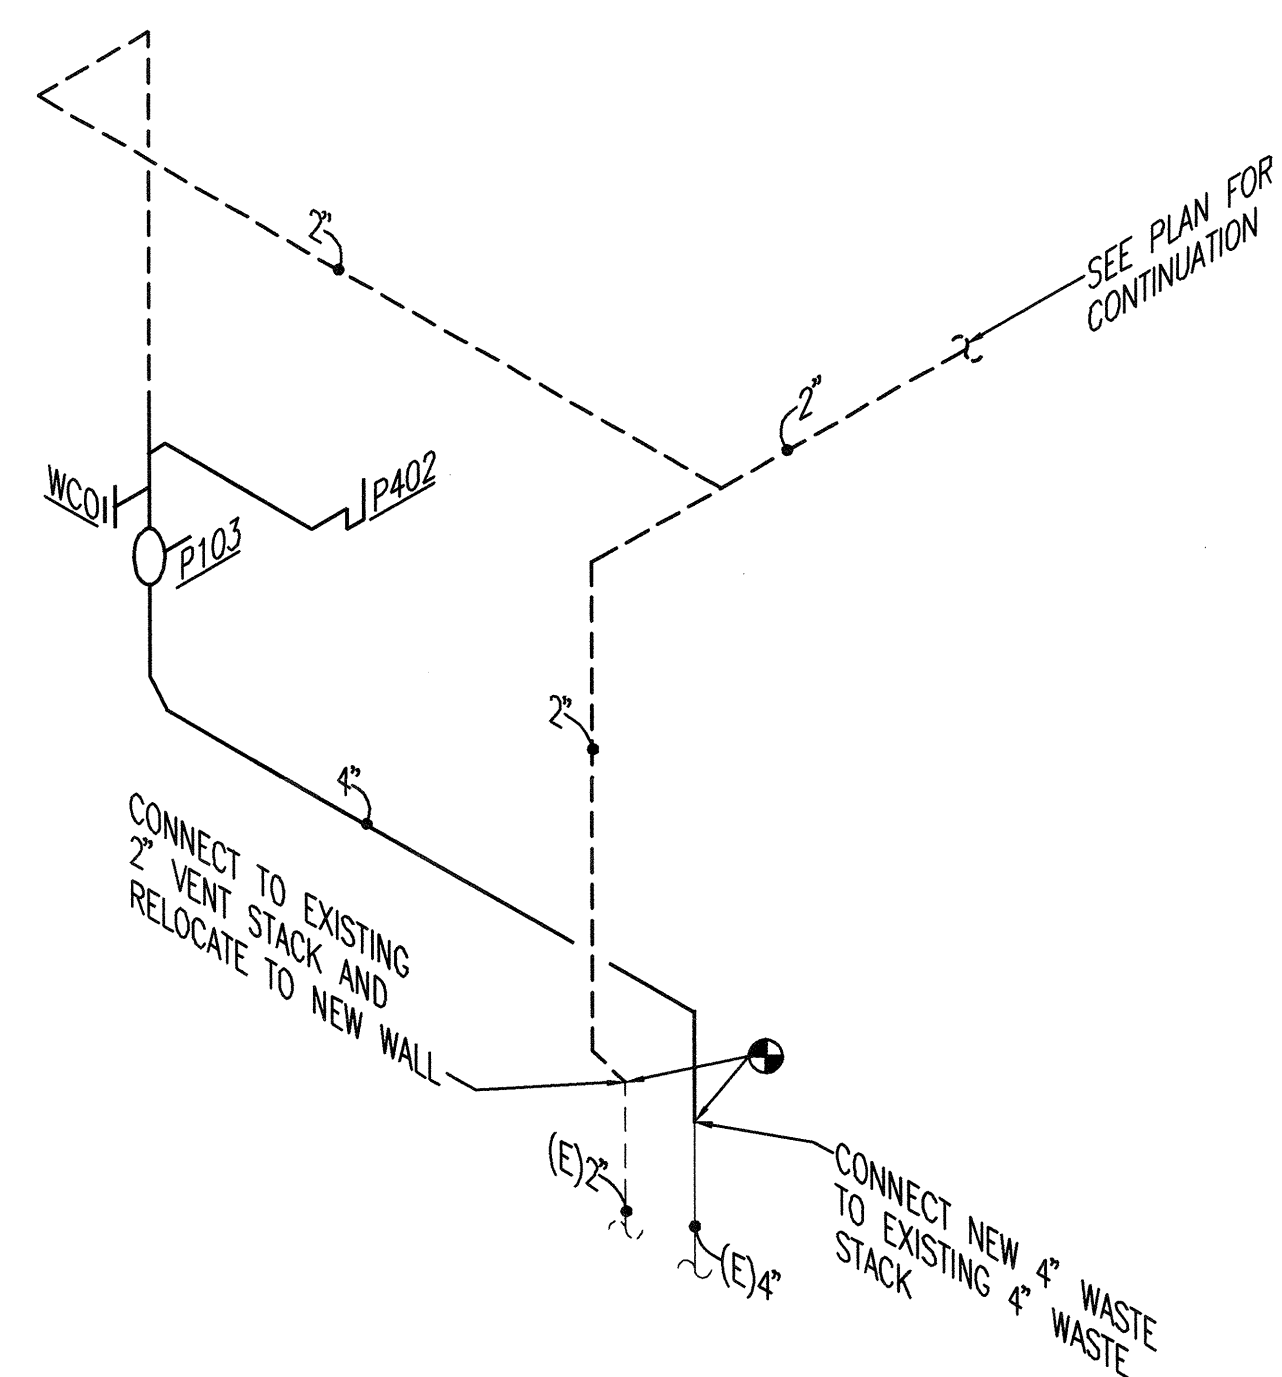


D4 WASTE RISER DIAGRAM #1  
SCALE: NONE

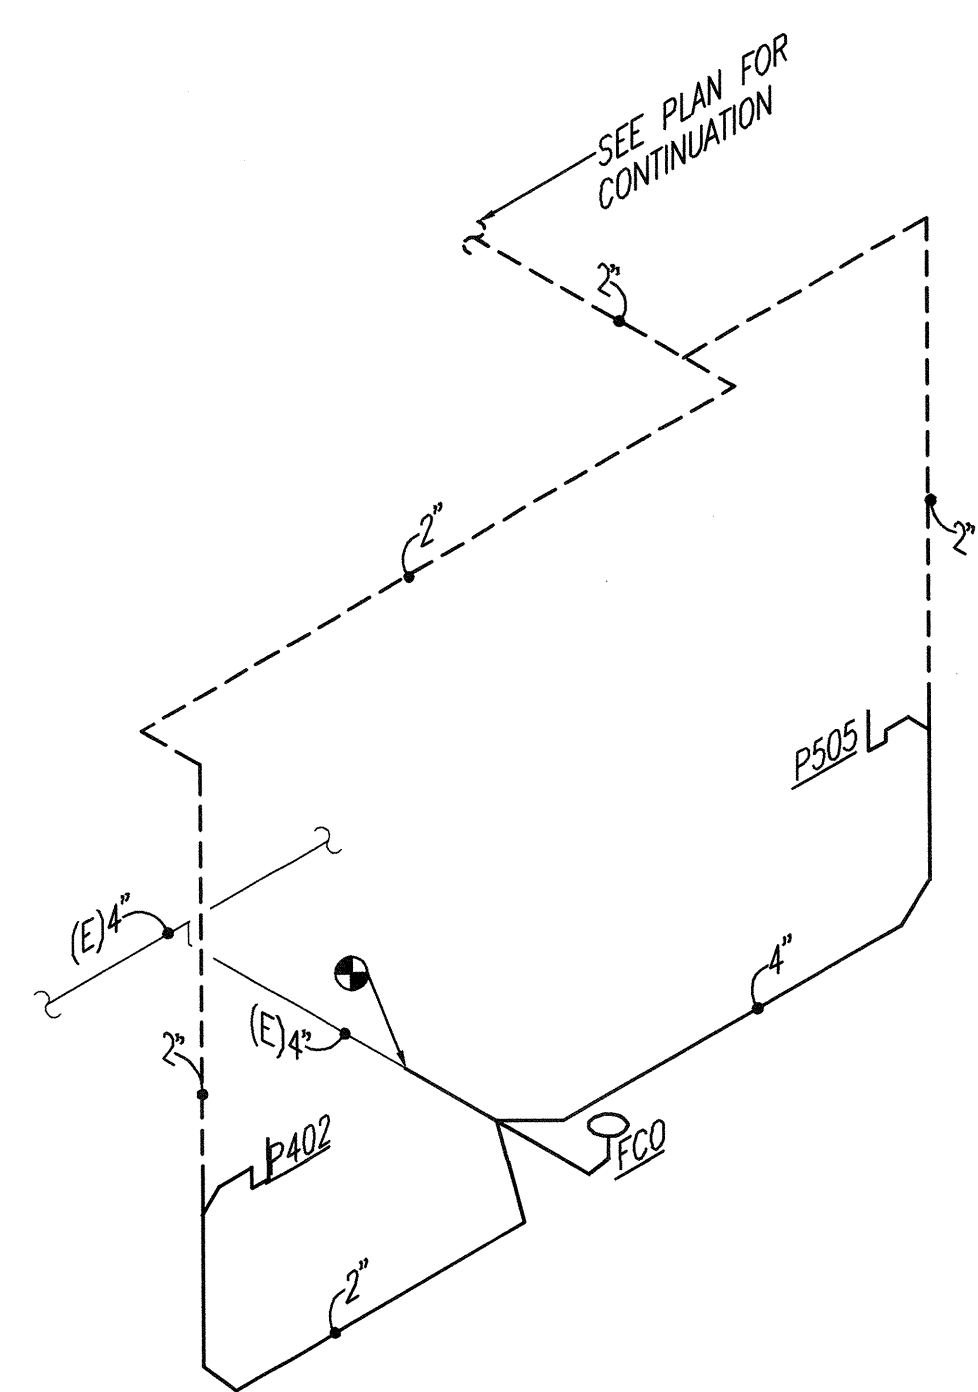

(F1) WASTE RISER DIAGRAM #2  
SCALE: NONE

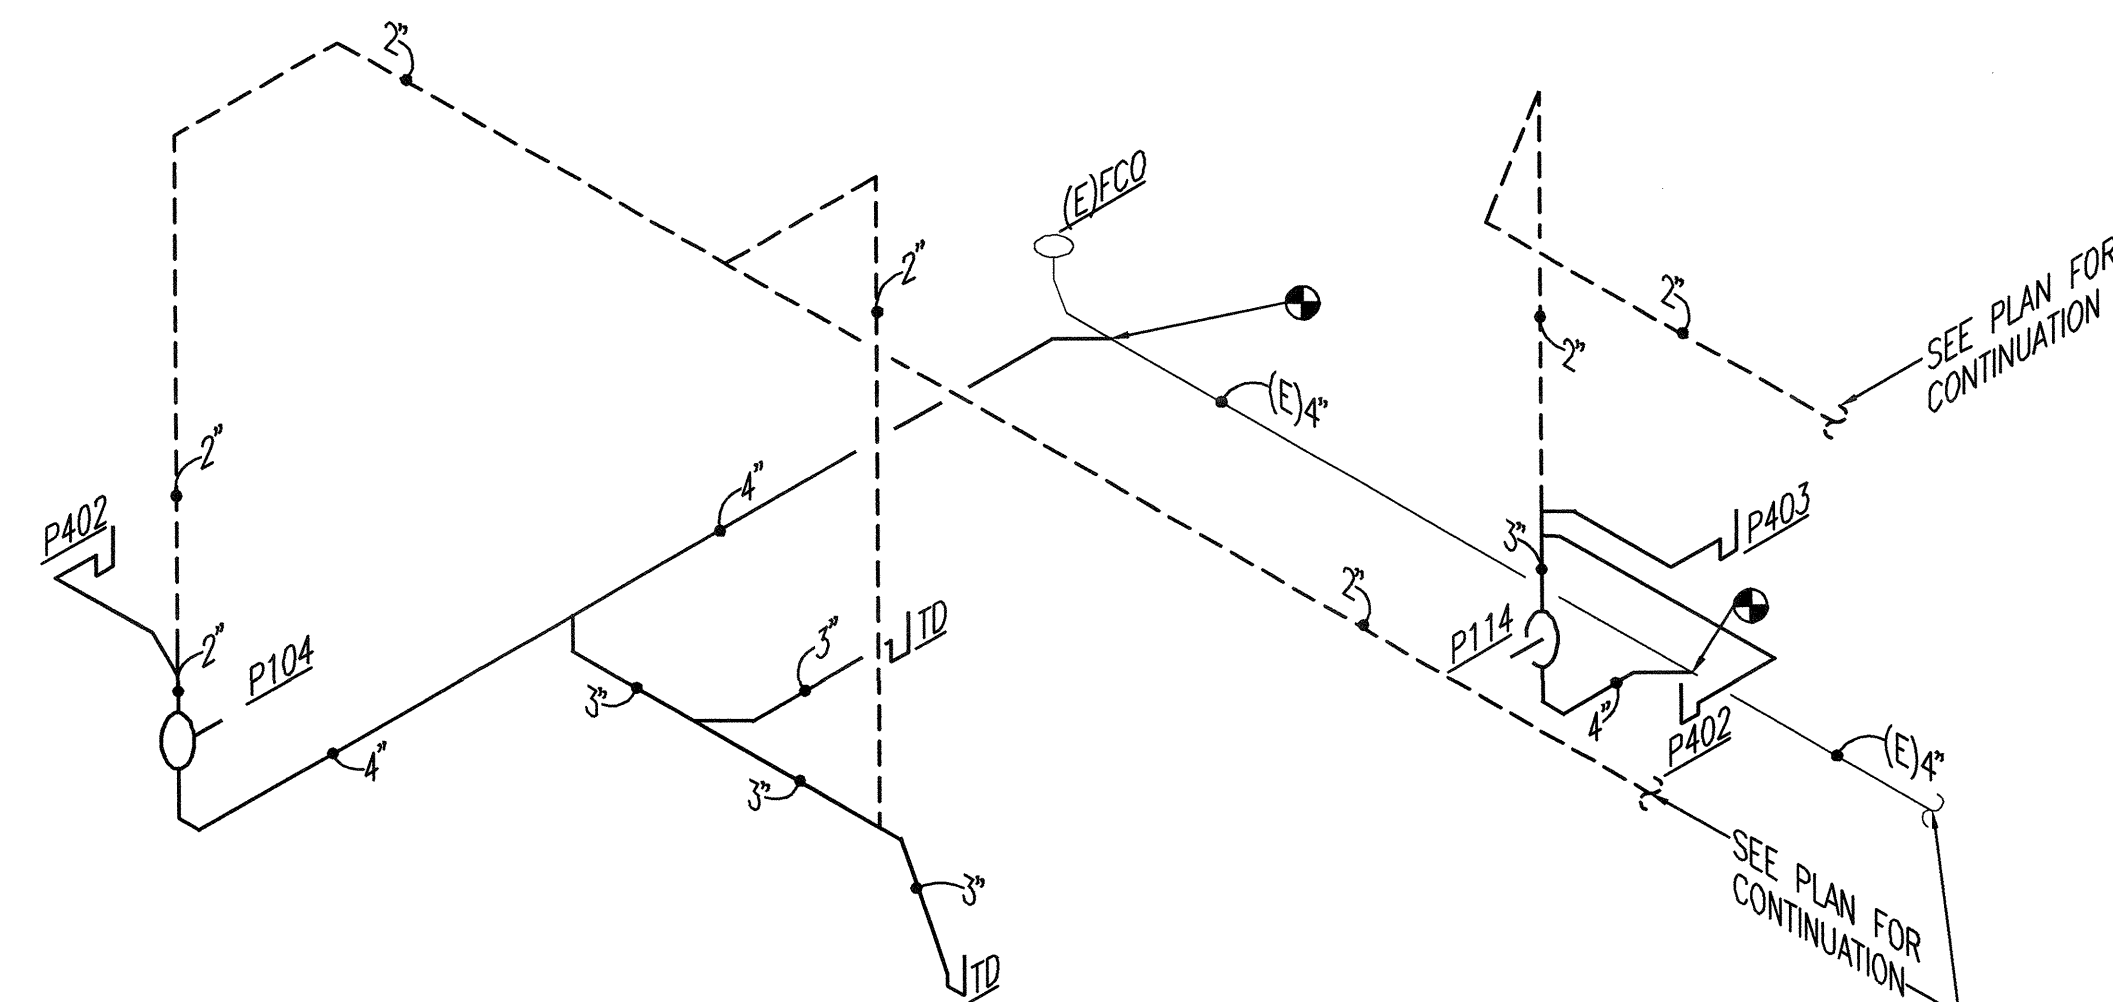

F2 WASTE RISER DIAGRAM #4  
SCALE: NONE

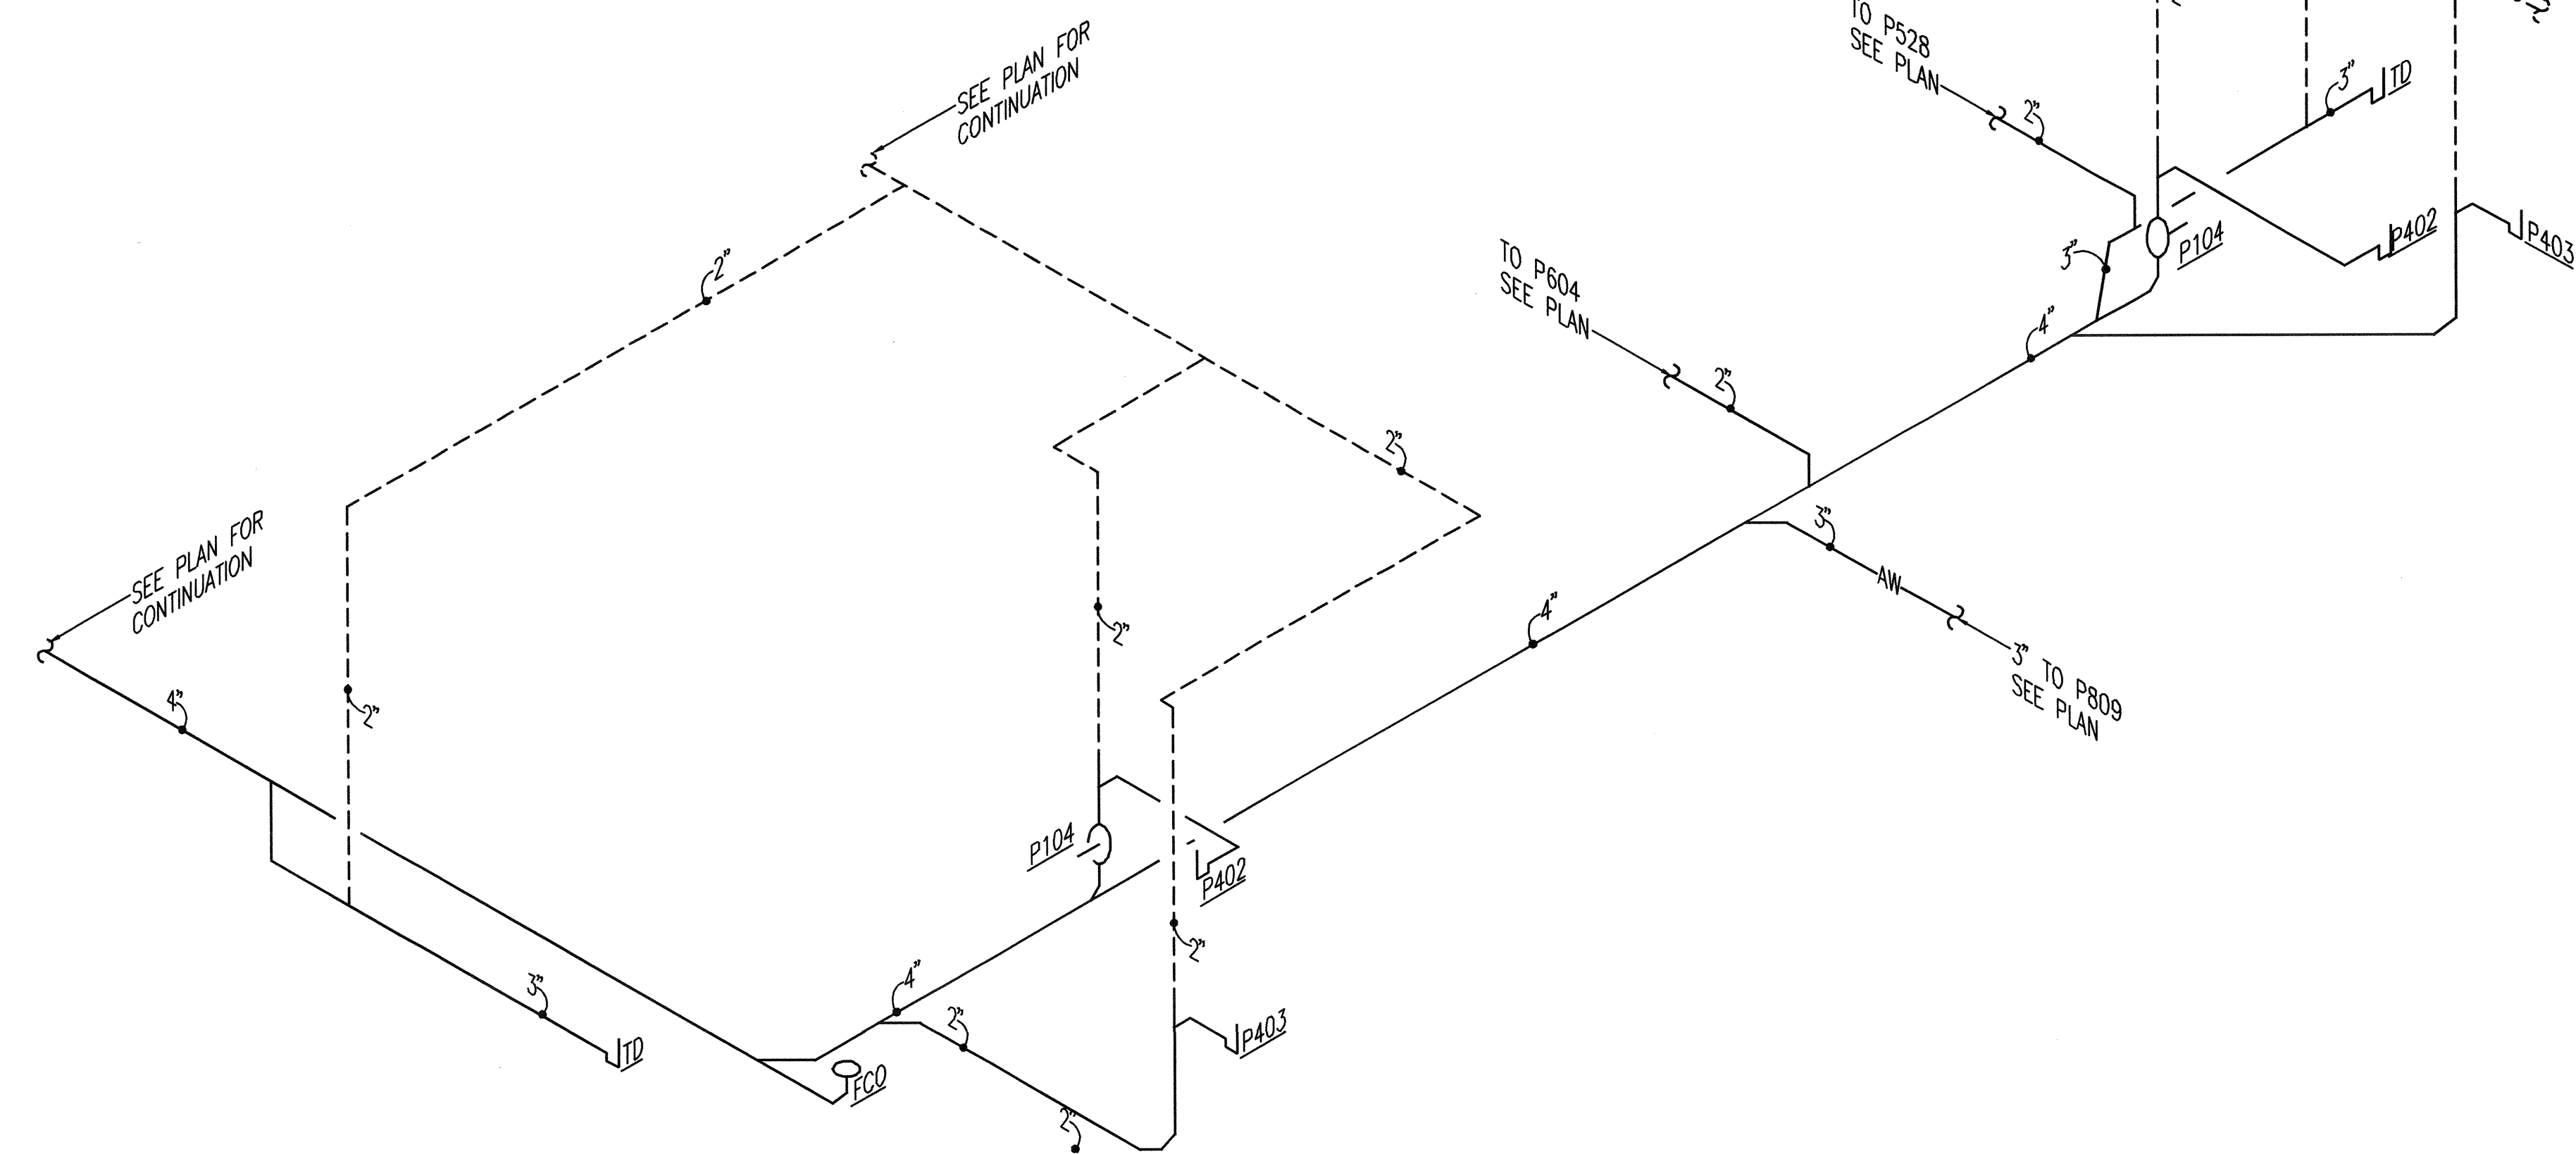


F6 WASTE RISER DIAGRAM #5  
SCALE: NONE

REVISION NO.	REVISION DESCRIPTION
Revisions	By Date



Department of Veterans Affairs  
Veterans Healthcare System of  
the Ozarks  
1100 North College Avenue  
Fayetteville, AR 72703

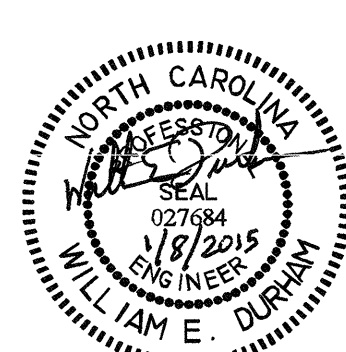

SEARCH

Architect/Engineer Address



**H A R R E L L**  
• DESIGN GROUP, P.C. •

formerly HARRELL, SALTRICK & HOPPER, PC

8016 TOWER POINT DRIVE P 704.814.1320  
CHARLOTTE, NC 28227 F 704.321.0833

WWW.HARRELLDG.COM

COPYRIGHT © 2014 HARRELL DESIGN GROUP, PC

APPROVALS:

1. CHIEF OF ENGINEERING

	Drawing Title
--	---------------

## PLUMBING WASTE PIPERS

FULLY SPRINKLERED

100% FINAL CONSTRUCTION DRAWINGS
----------------------------------

	Project Title
--	---------------

## RENOVATE 3B CLINIC FOR STEP-DOWN, B1

Drawn	
-------	--

	Checked
--	---------

Building Number
-----------------

	Reviewed
--	----------

AutoCAD File Name
-------------------

	Const. Contract No.
--	---------------------

Date \_\_\_\_\_

1/8/2015

DRAWING No.

PP301

