


CENTRAL PLANT ROOF PLAN

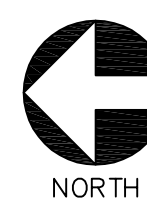


100% CONSTRUCTION DOCUMENT SUBMITTAL

SHEET NOTE

SEE SCHEDULE OF CONSTRUCTION ON SHEET
22A-MS-001. DO NOT REMOVE (E) SOUTHERN
COOLING TOWER UNTIL NEW CT-1 AND CT-2
ARE UP AND OPERATIONAL.

KEY MAP

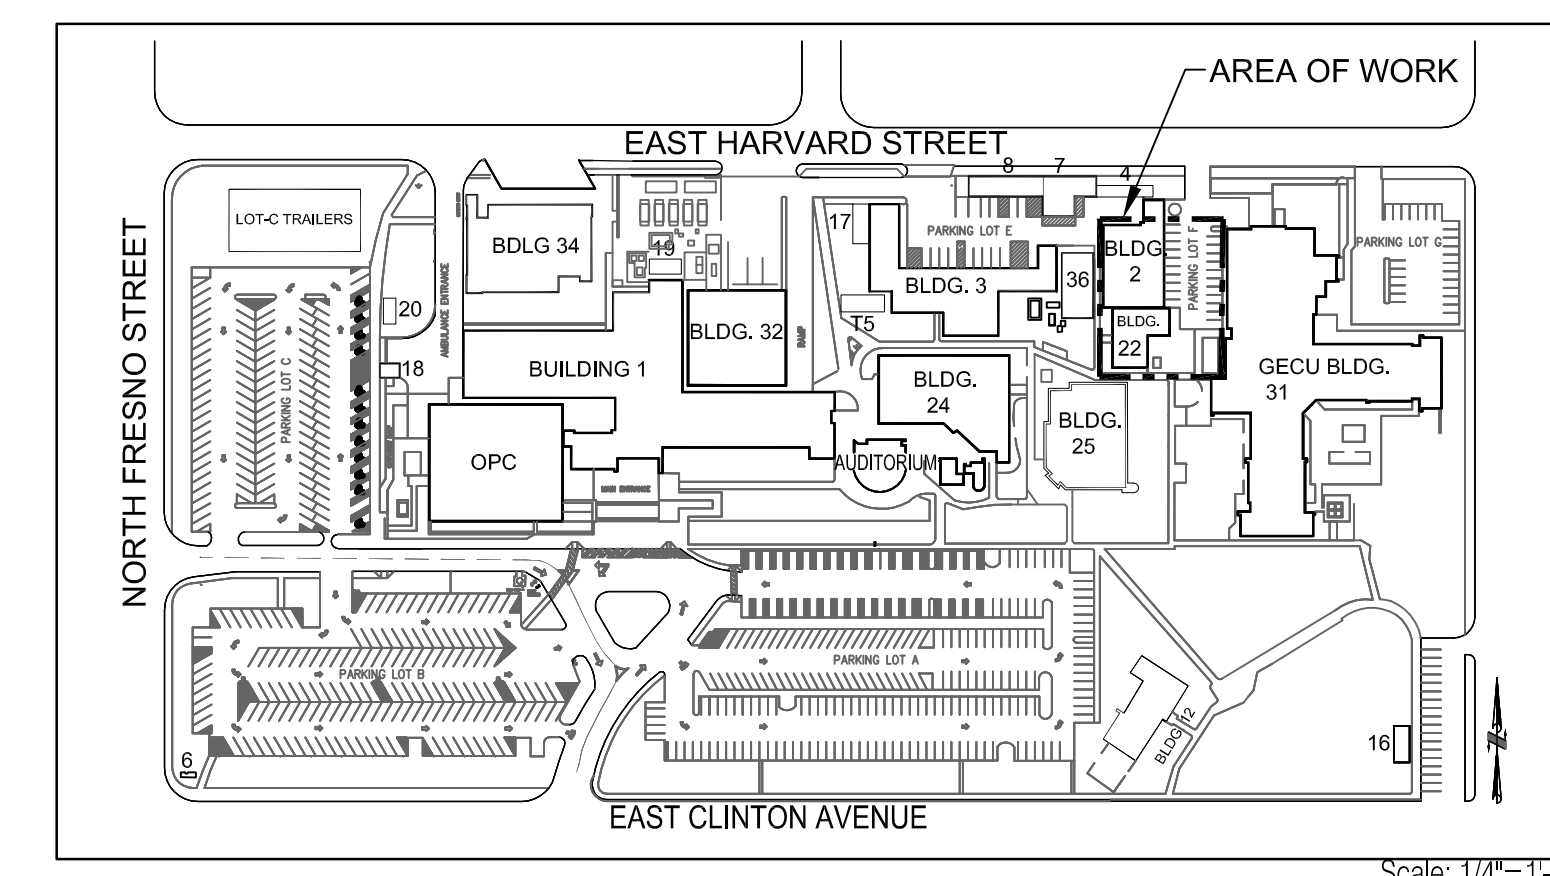[illegible]